
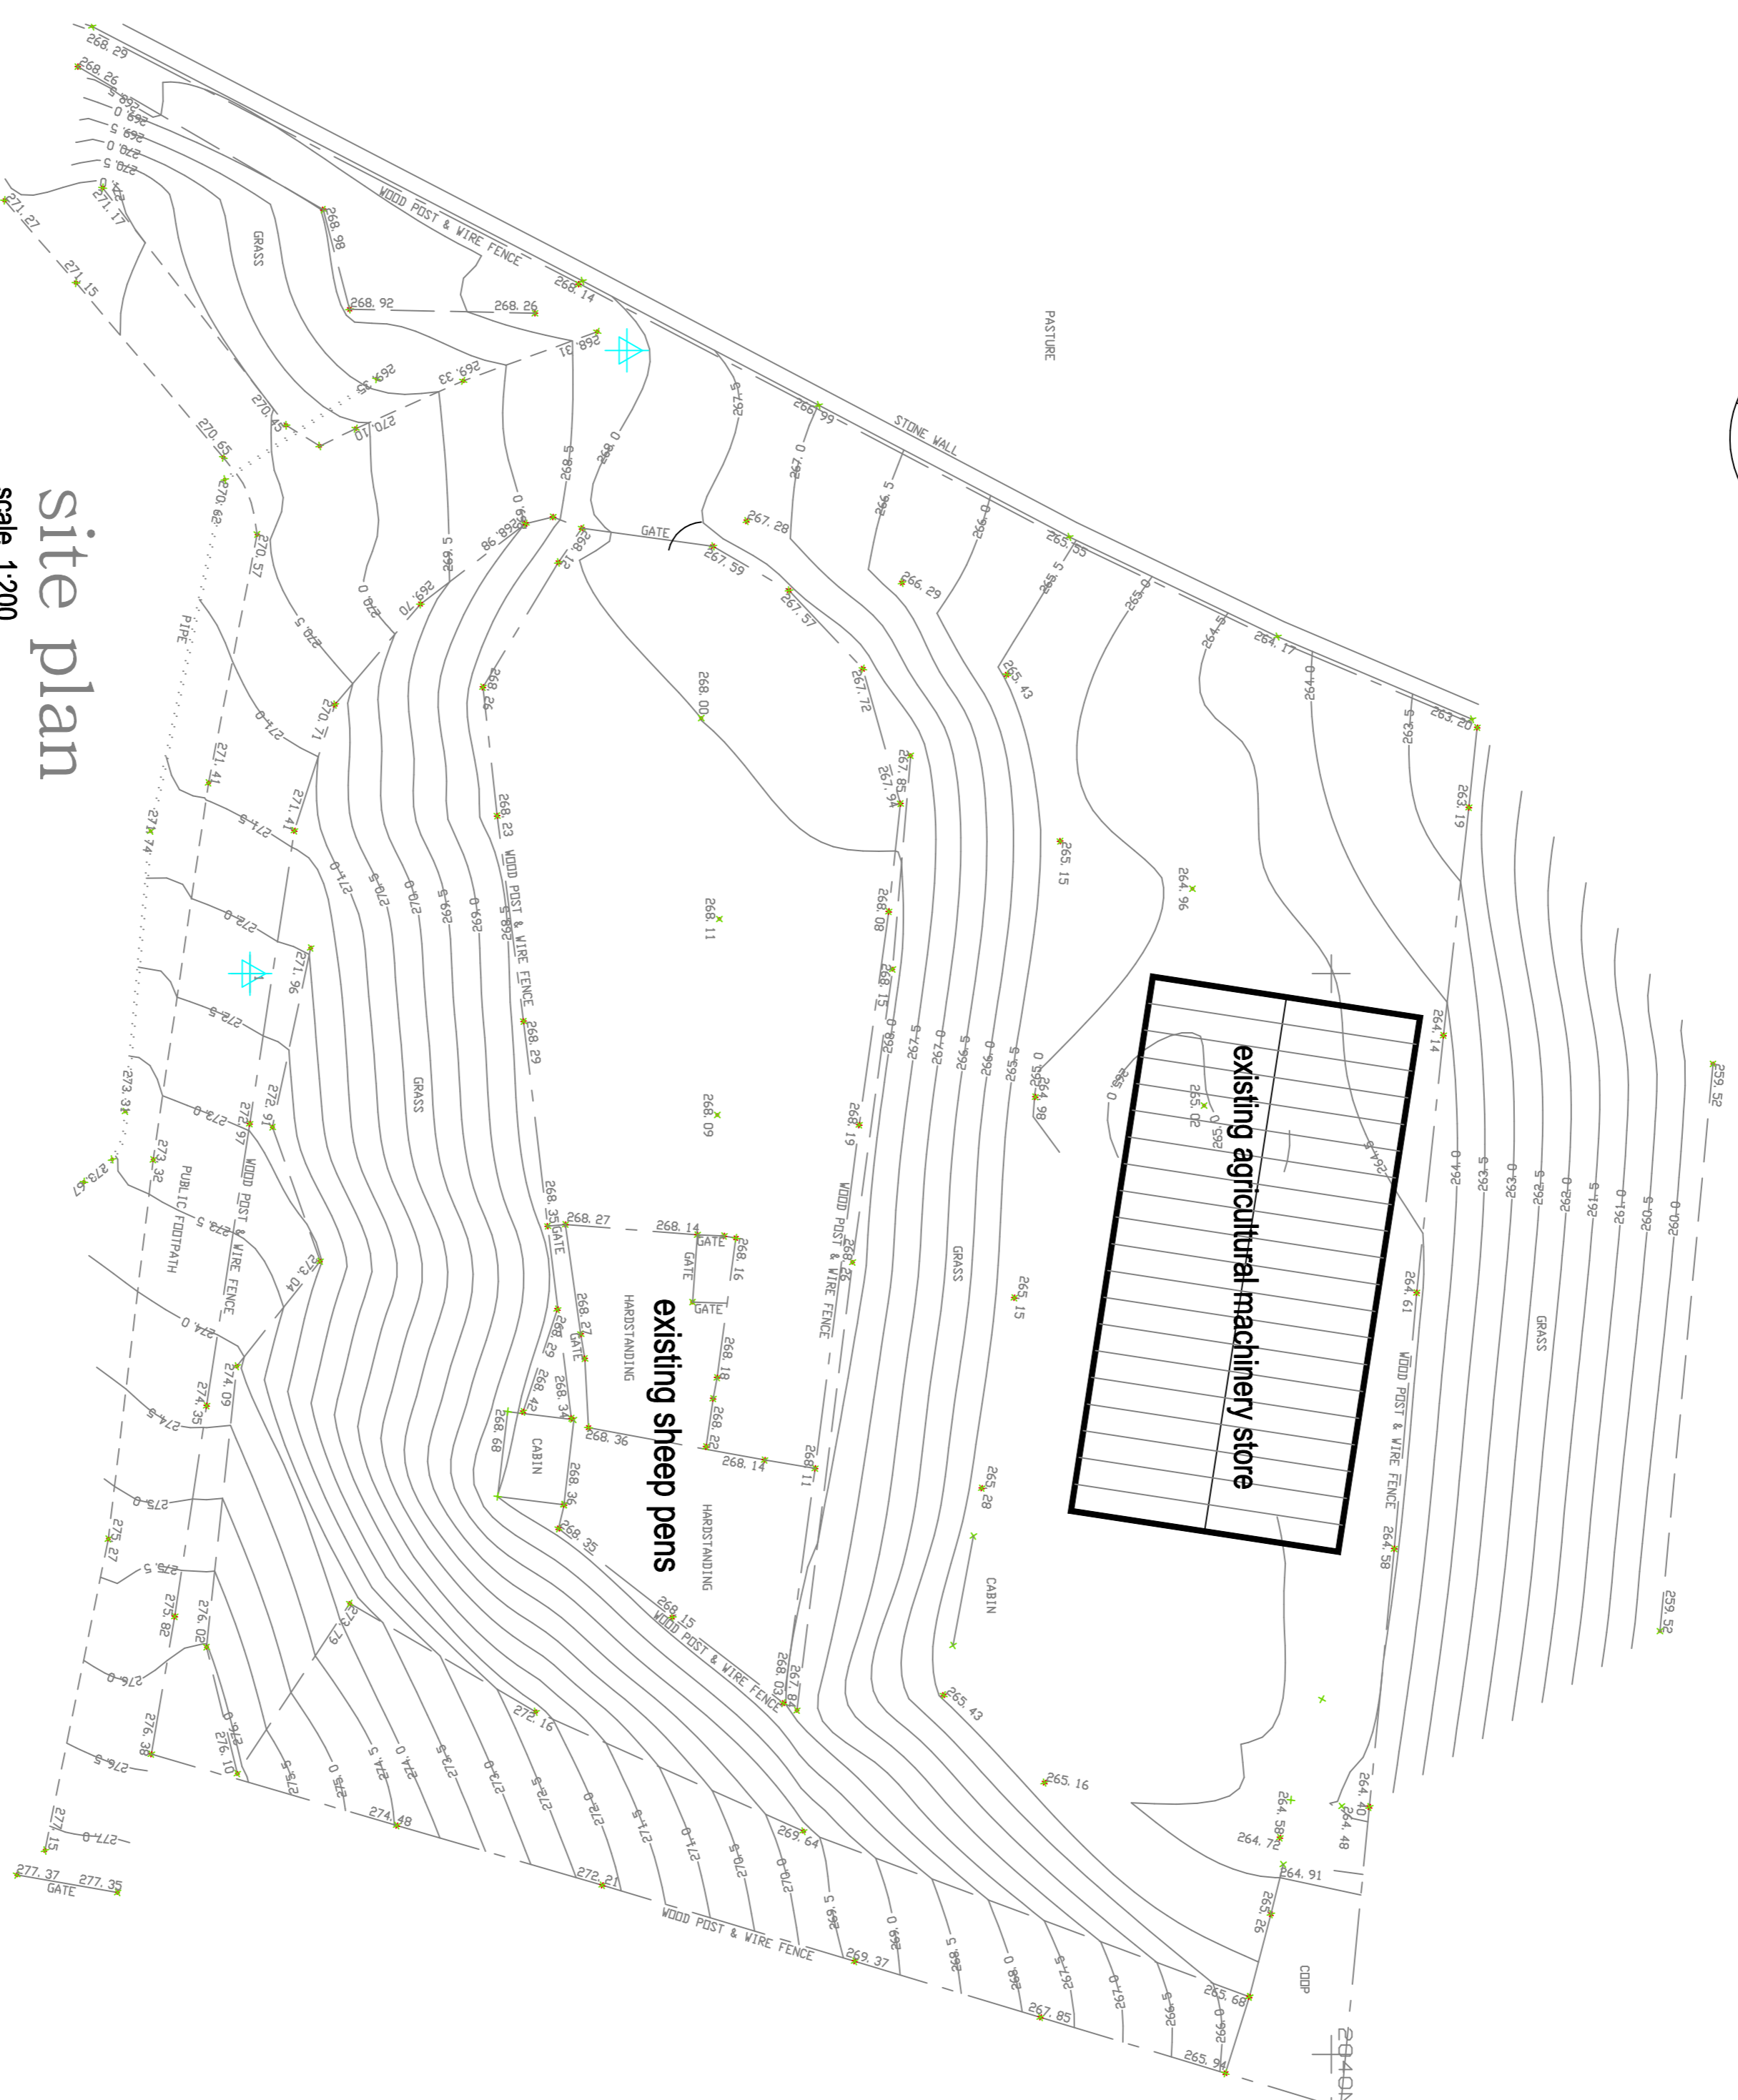


Lee Farm



256.00

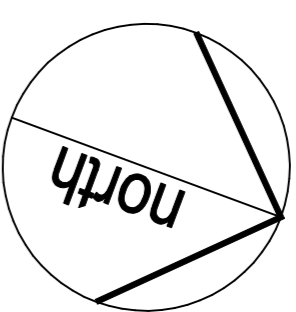

site plan
scale 1:200
as existing

Lee Farm

256.00

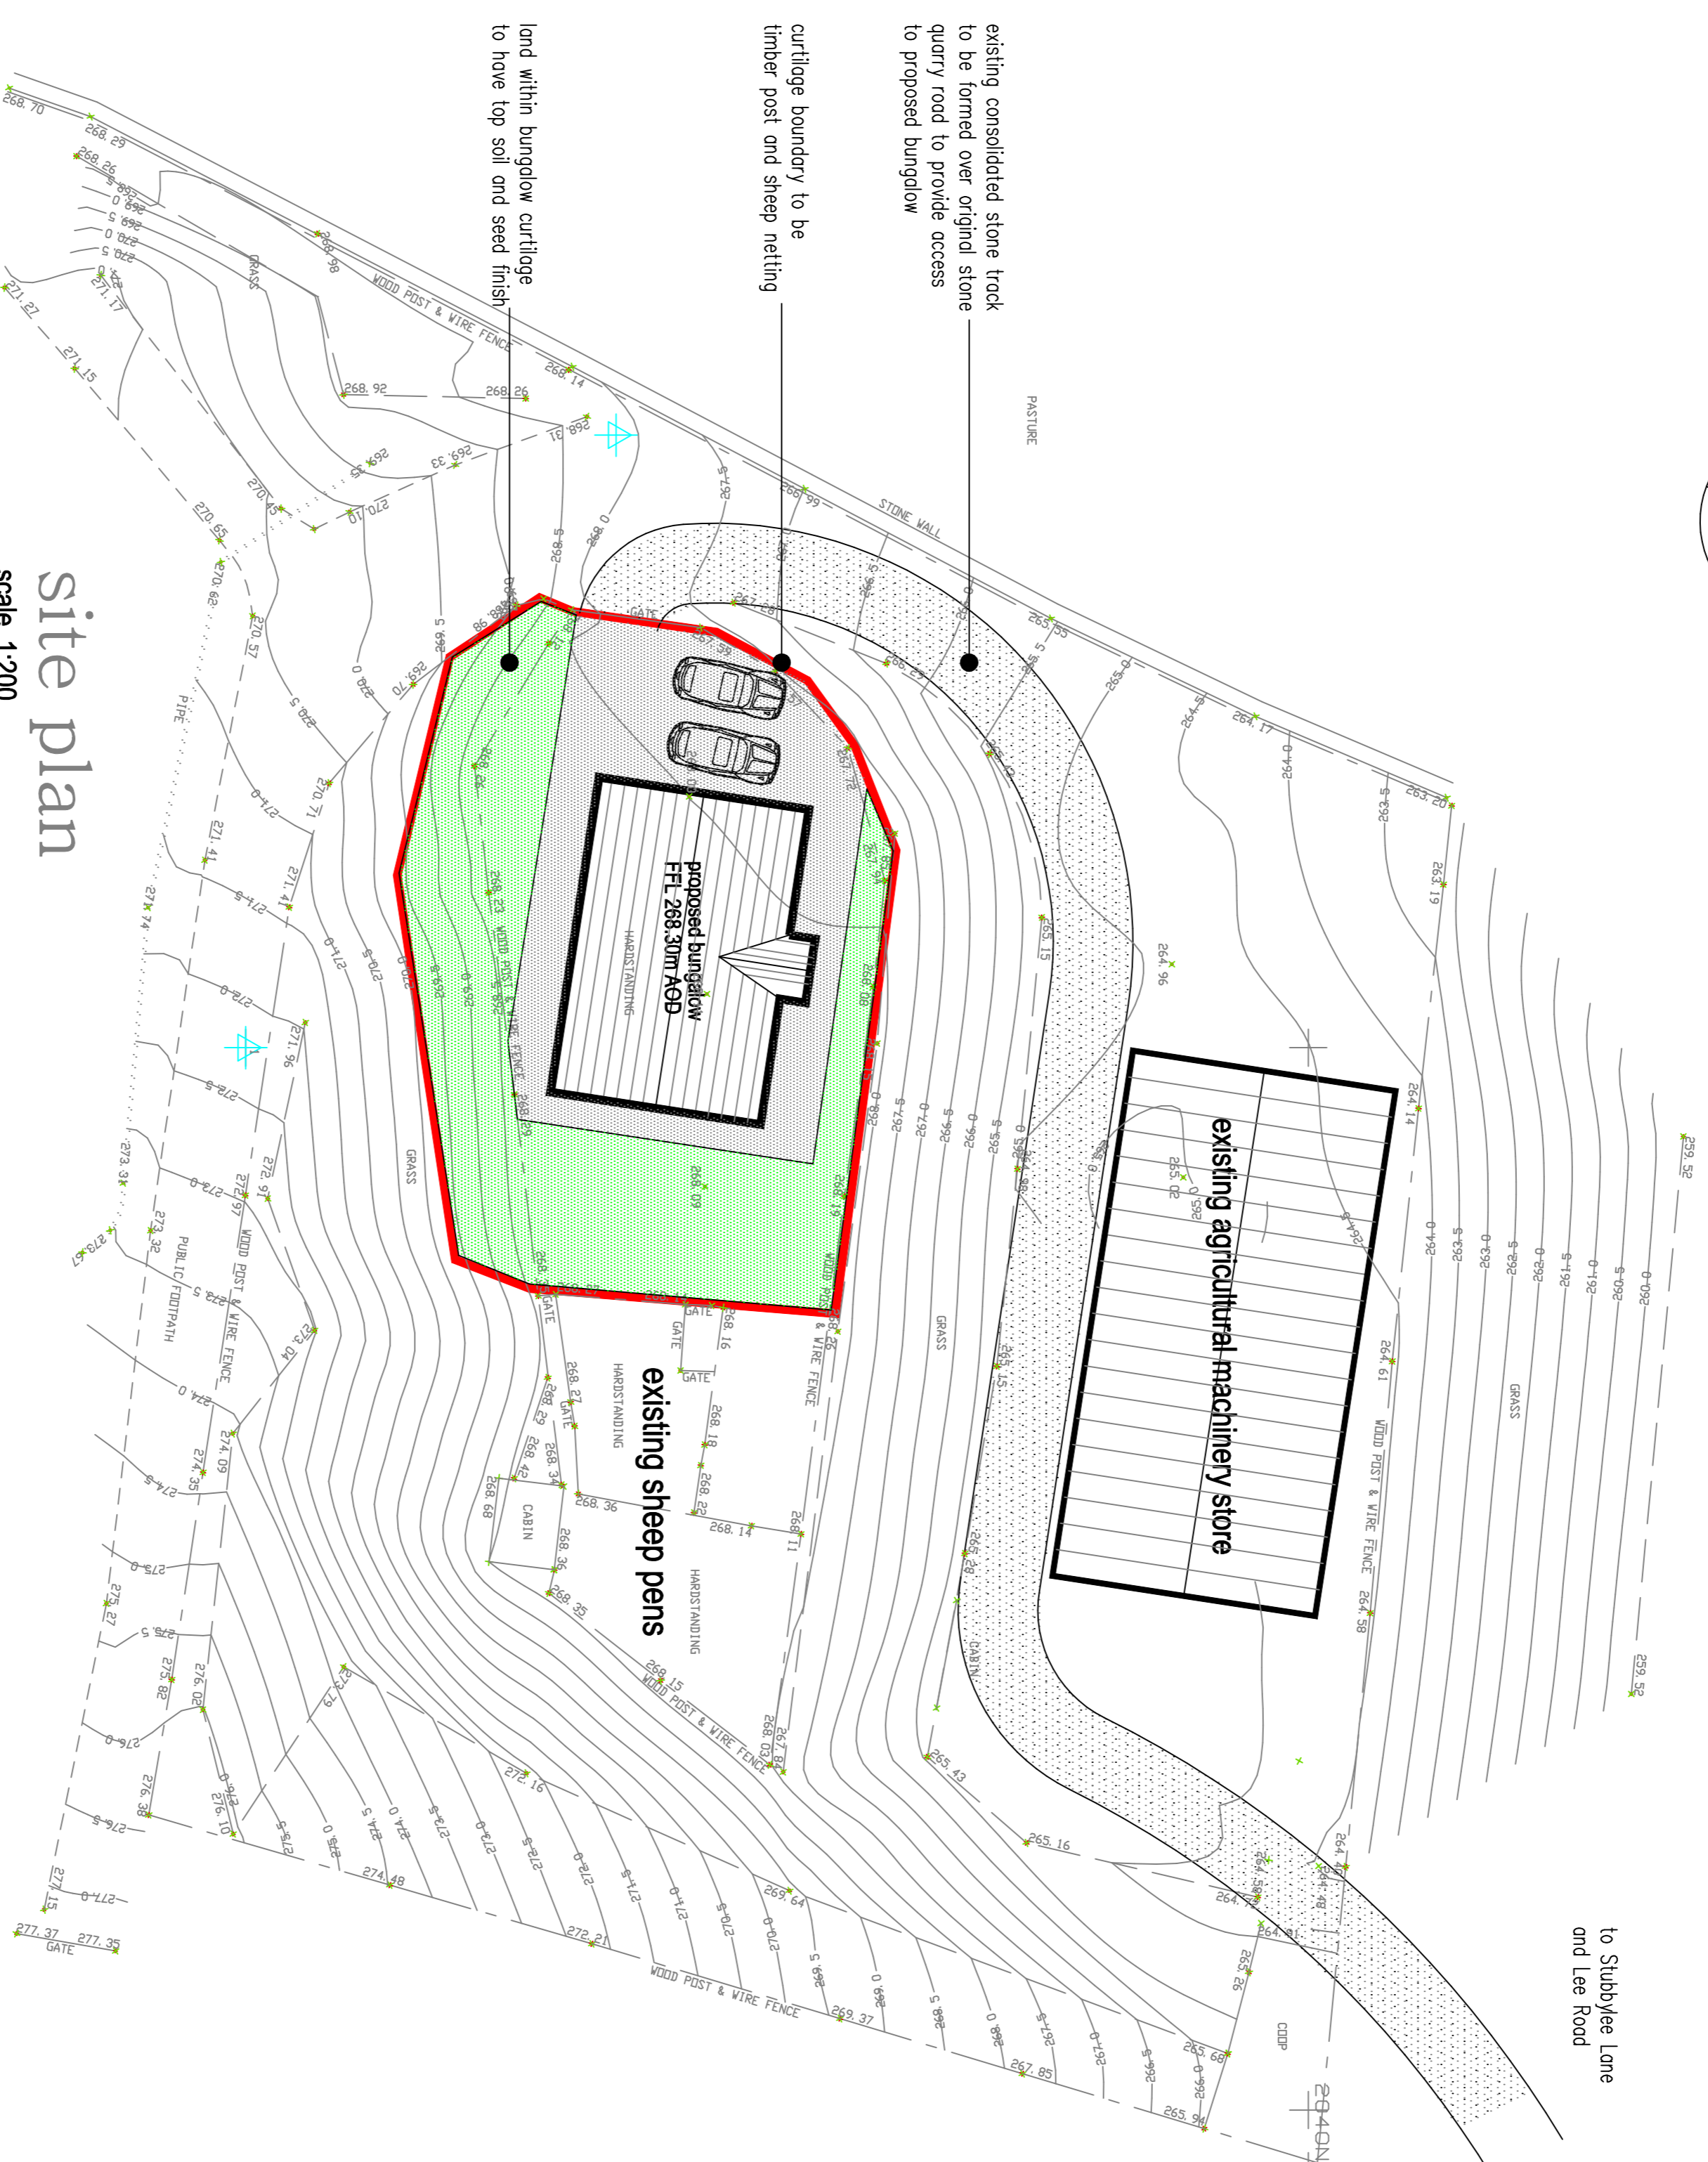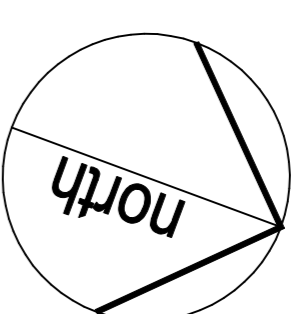

site plan
scale 1:200
as proposed

proposed 3 bed detached bungalow
for occupation by sheep farmer on land at

**Lee Farm
Stacksteads
Bacup**

scale 1:200 @ A1
0m 10m

plan number JT-15-04-19

