



SITE PLAN KEY
 Site Boundary
 Futures Park Estate Boundary

← Futures Park — River Irwell — Plot 1, Futures Park — Newchurch Rd →

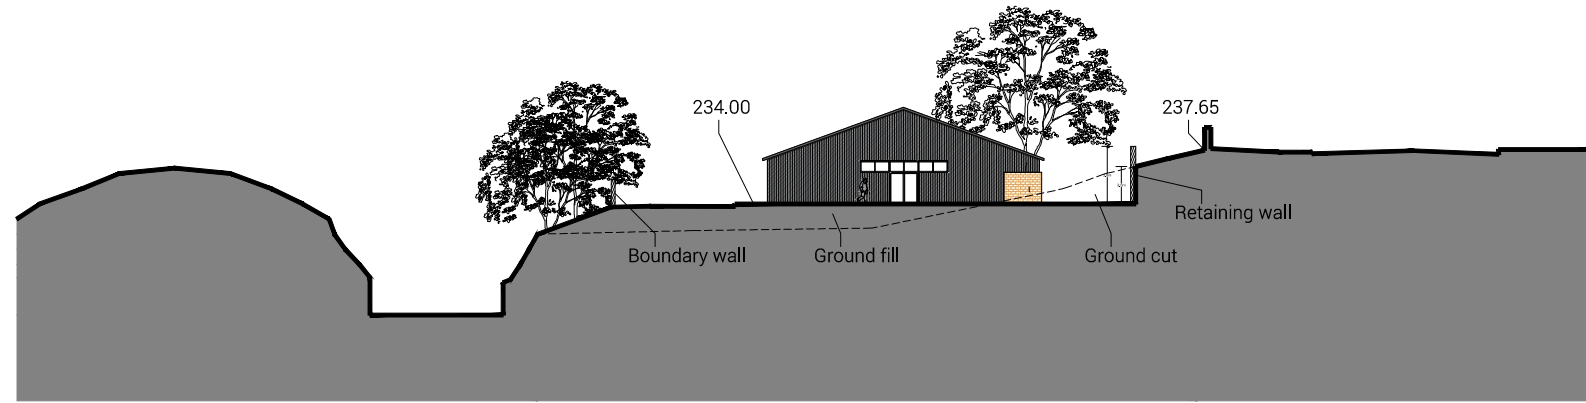

Proposed Site Section A


← Newchurch Rd — Plot 1, Futures Park — Futures Park →

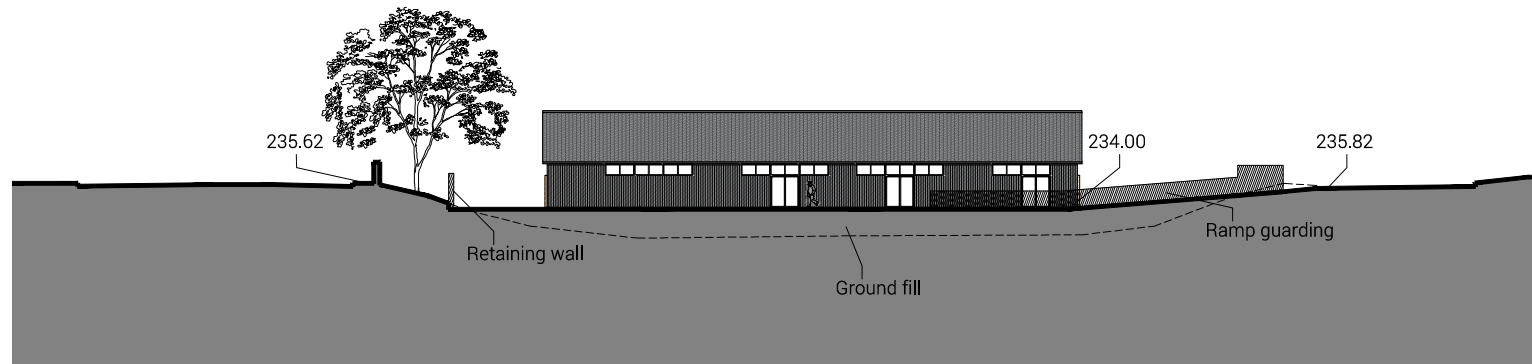



Proposed Site Section B

Proposed Site Sections
1:500

Scale Bar (m) - 1:500

 

Scale Bar (m) - 1:1000

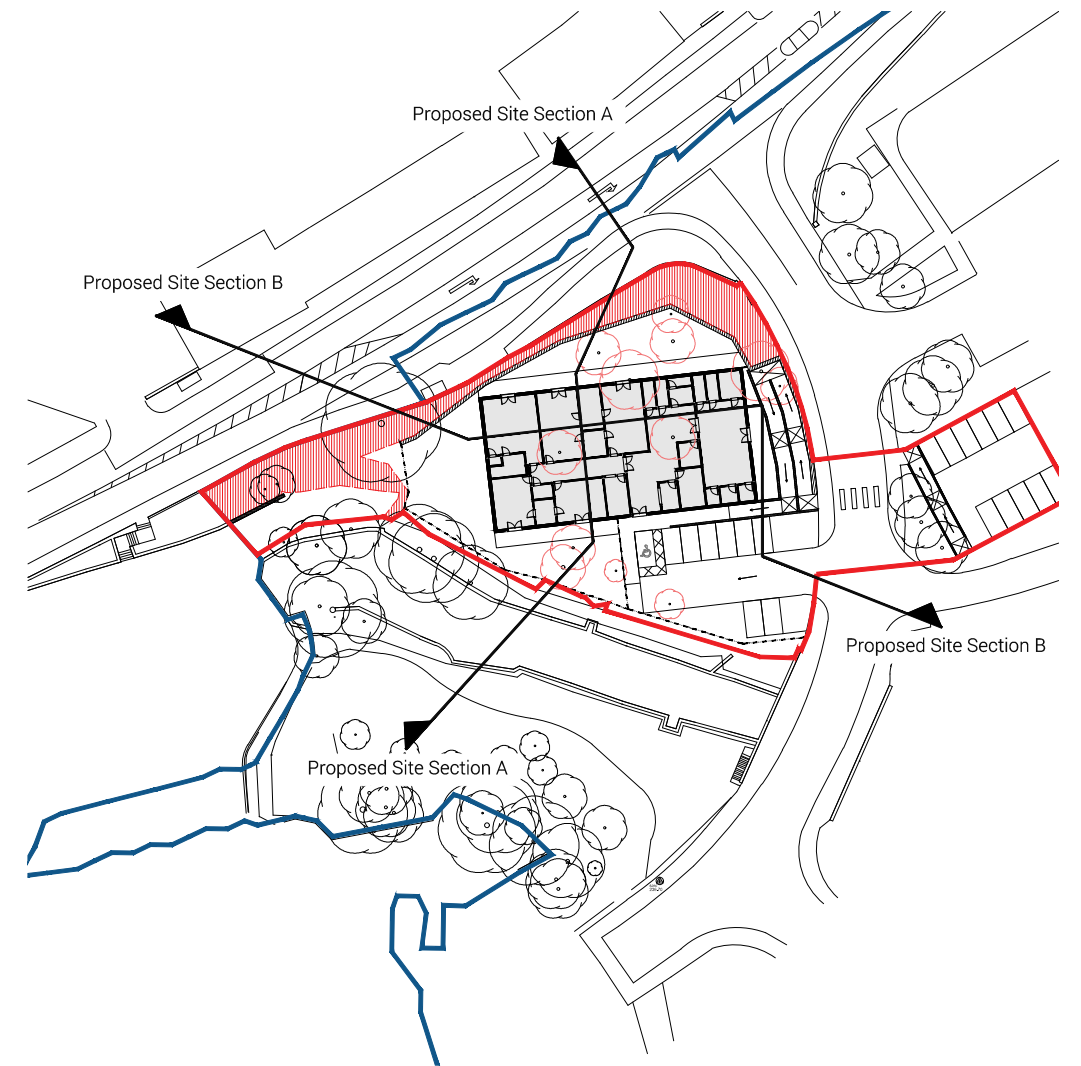 

Proposed Site Plan
1:1000

GENERAL NOTES:
 DAY Architectural Ltd accepts no responsibility for any costs, losses or claims whatsoever arising from these drawings, specifications and related documents unless there is full compliance with the Client or any unauthorised user of the following:

- 1 All boundaries, dimensions and levels are to be checked on site before construction and any discrepancies reported to the Architect / Designer.
- 2 Partial Service: Any discrepancies with site or other information is to be advised to the Architect / Designer and direction and / or approval is to be sought before the implementation of the detail.
- 3 Block and site plans are reproduced under license from the Ordnance Survey.
- 4 Do not scale this drawing.
- 5 For the purpose of coordination, all relevant parties must check this information prior to implementation and report any discrepancies to the Architect / Designer.

CLIENT Rossendale Borough Council		DRAWING Proposed Site Sections	
PROJECT Plot 1, Futures Park		SCALE Varies	PAPER SIZE A3
		DATE 16/03/20	DRAWN BY DAY
		DAY DRAWING No. AS-01-002	REVISION -
		PROJECT No. 986-20	
REV		DRAWING STATUS PLANNING	
DESCRIPTION		DATE	

Information contained on this drawing is the sole copyright of DAY Architectural Ltd. and is not to be reproduced without their permission.		
---	--	--

DAY

DAY Architectural Ltd.
 Studio 1, Lancaster Buildings
 77 Deansgate, Manchester, M3 2BW

T: 0161 834 9703
 W: www.day-architectural.com