



proposed front elevation

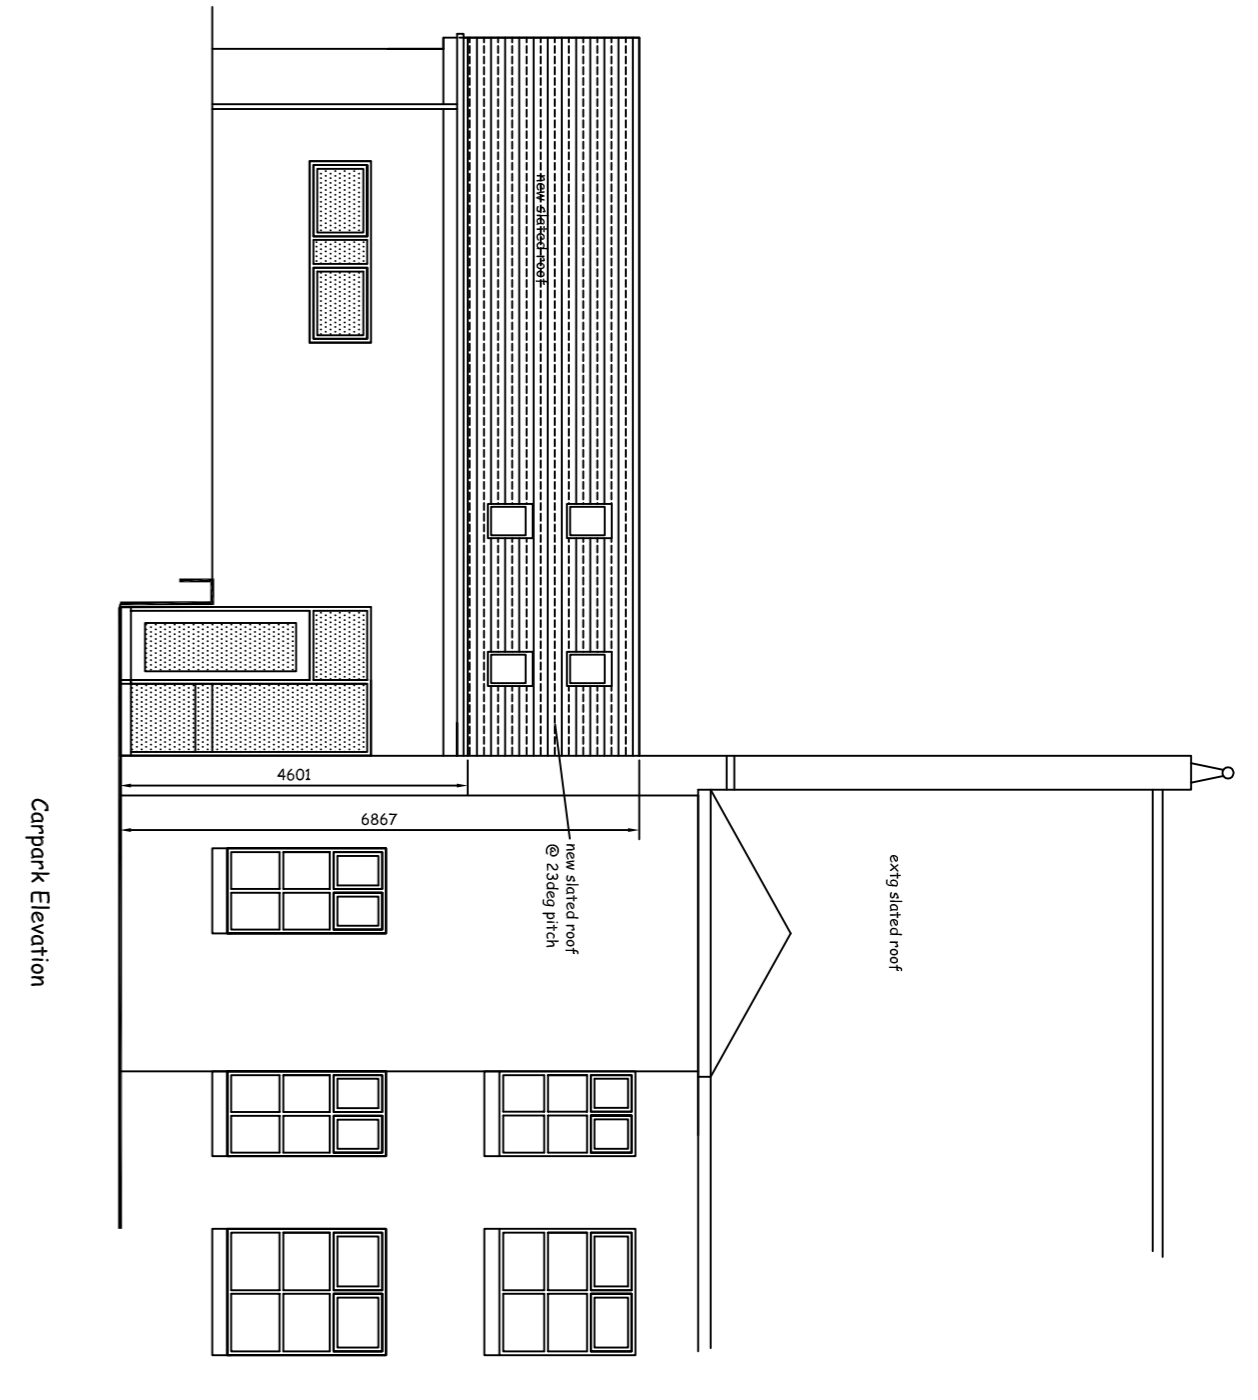


proposed side elevation

Proposed Front Extension Finishes
 Walls - Coursed stonework to match existing
 Roofs - Blue/Grey natural second hand slates to match existing
 Fascias and rainwater goods to match exg
 Windows & Doors - Light Oak PVCU to match exg
 Carpark Porous bound material - Dark Grey

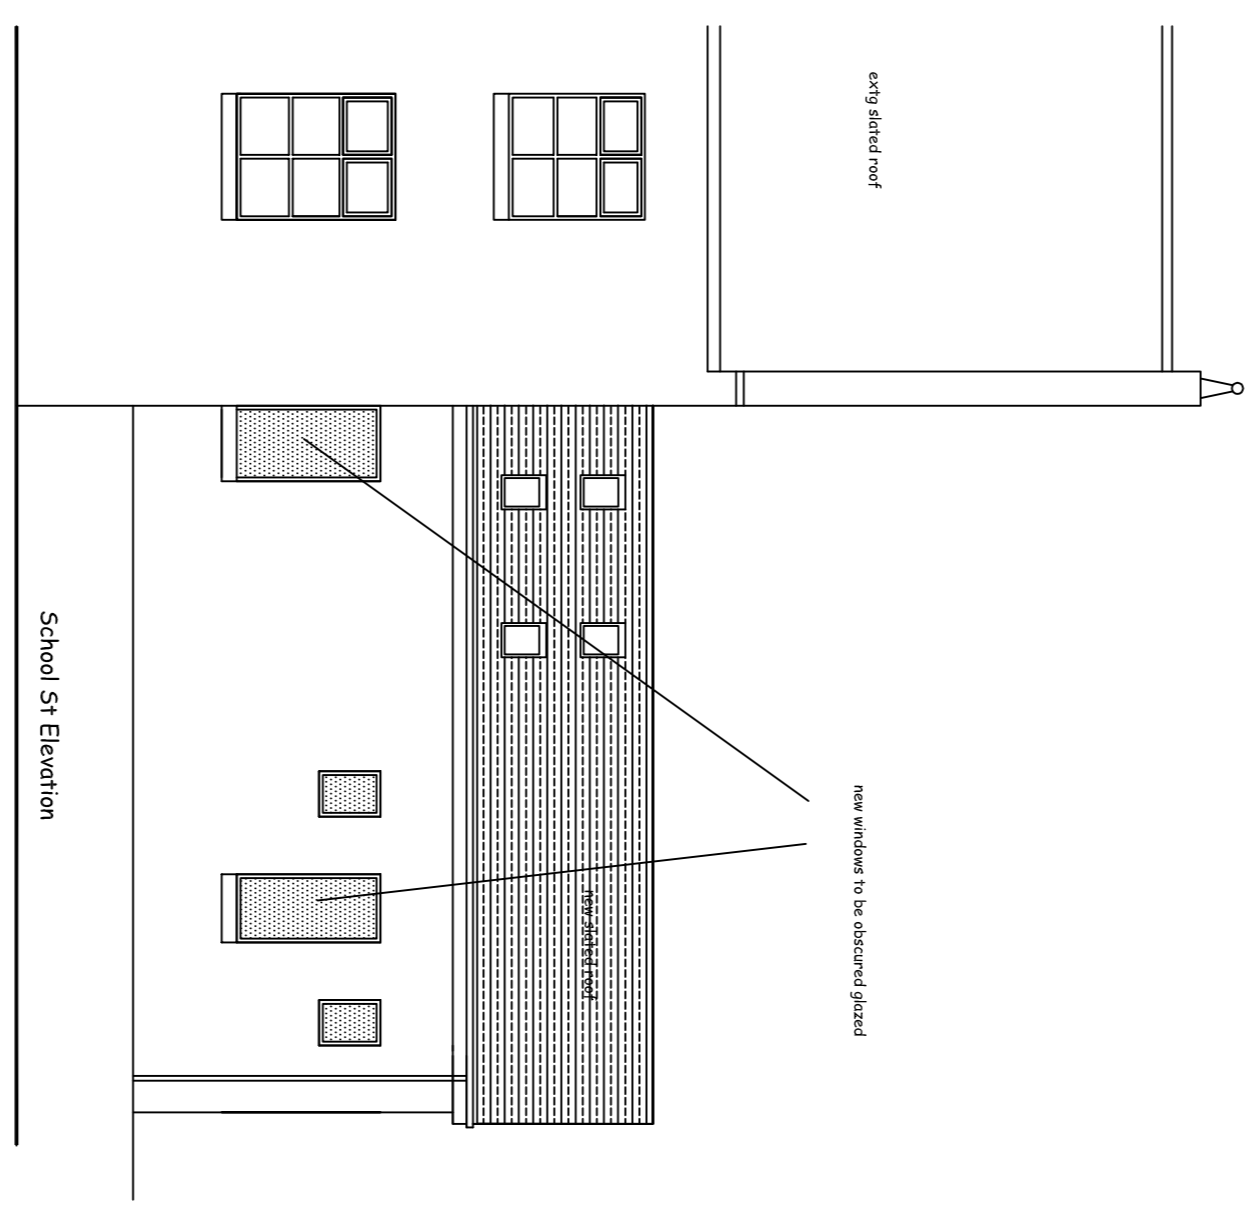

proposed side elevation

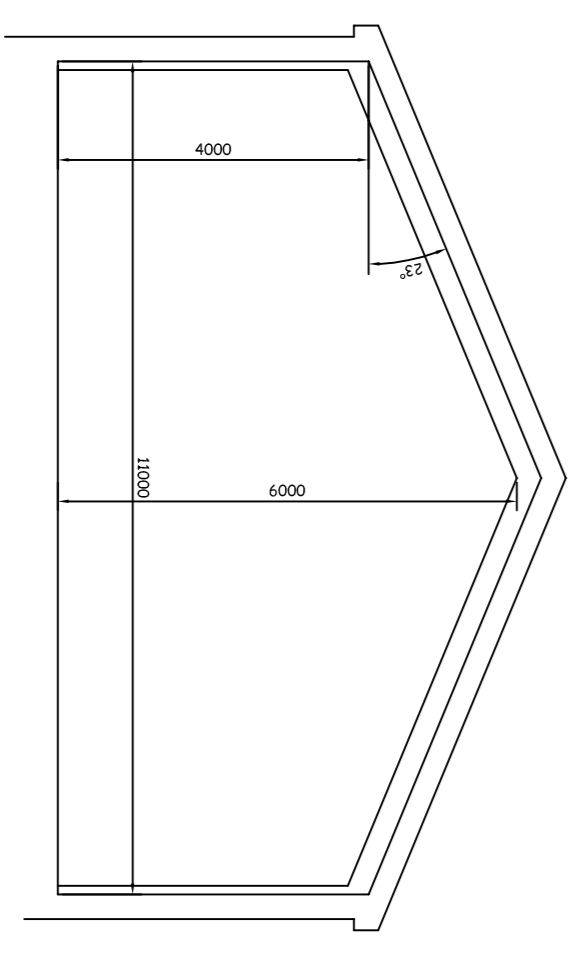

proposed section

Rev.	Amendment	Drn.	Date
E	Amended to show 3no mobility spaces & 900mm timber fence	rb	Apr 20
D	Amended to show additional carparking on grassed area to front	rb	Feb 20
C	Amended to re-locate toilets after meeting no 3	rb	Sep 19
B	Amended to pitched roof/new glazing to front after meeting no 2	rb	Dec 18
A	Amended to 9m projection after meeting no 1	rb	Nov 18

Project
 Goodshaw Baptist Church
 Chapel Street,
 Crawshawbooth,
 Rossendale, BB4 8BS

Proposals single storey front extension & additional car parking facility



Drawn	Date	Scale	Revision
rb	Feb 2020	1:100	E

Proj No. 18/6BC/02

Goodshaw Baptist Church.

Chapel St., Crawshawbooth, Rossendale BB4 8BS

Location Plan 1:1250

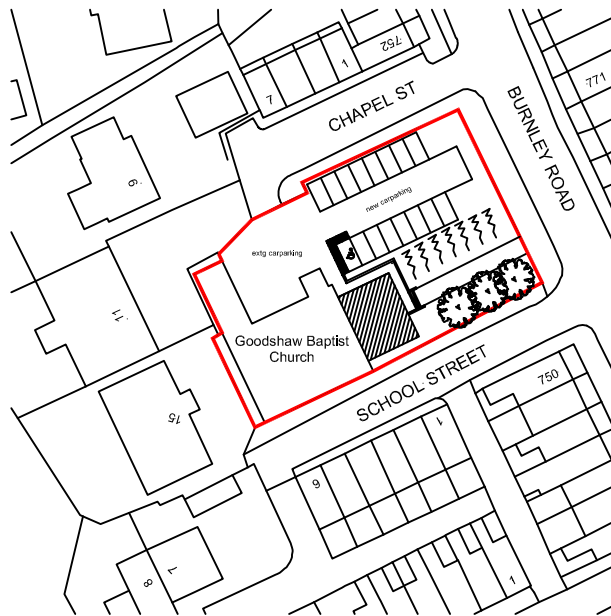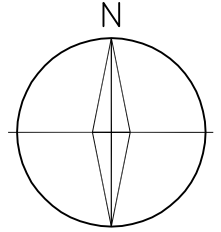

<p>CLIENT</p> <p>Members of Goodshaw Baptist Church</p>				<p>Location Plan - RevA</p>			
<p>PROJECT</p> <p>Single Storey Front Extension & new parking at Goodshaw Baptist Church. Ross. BB4 8BS</p>				<p>SCALE</p> <p>1:1250</p>	<p>DATE</p> <p>24-03-2020</p>	<p>DRAWN</p> <p>rb</p>	<p>CHECKED</p> <p>-</p>
				<p>DRAWING NO.</p> <p>18/GBC-SLP(2)</p>	<p>CAD REFERENCE NO.</p>		<p>REVISION</p> <p>A</p>