



R017 HCY

Rend's Rains


Rend's Rains

Rend's Rains

Rend's Rains



Example of timber birds mouth fencing proposed

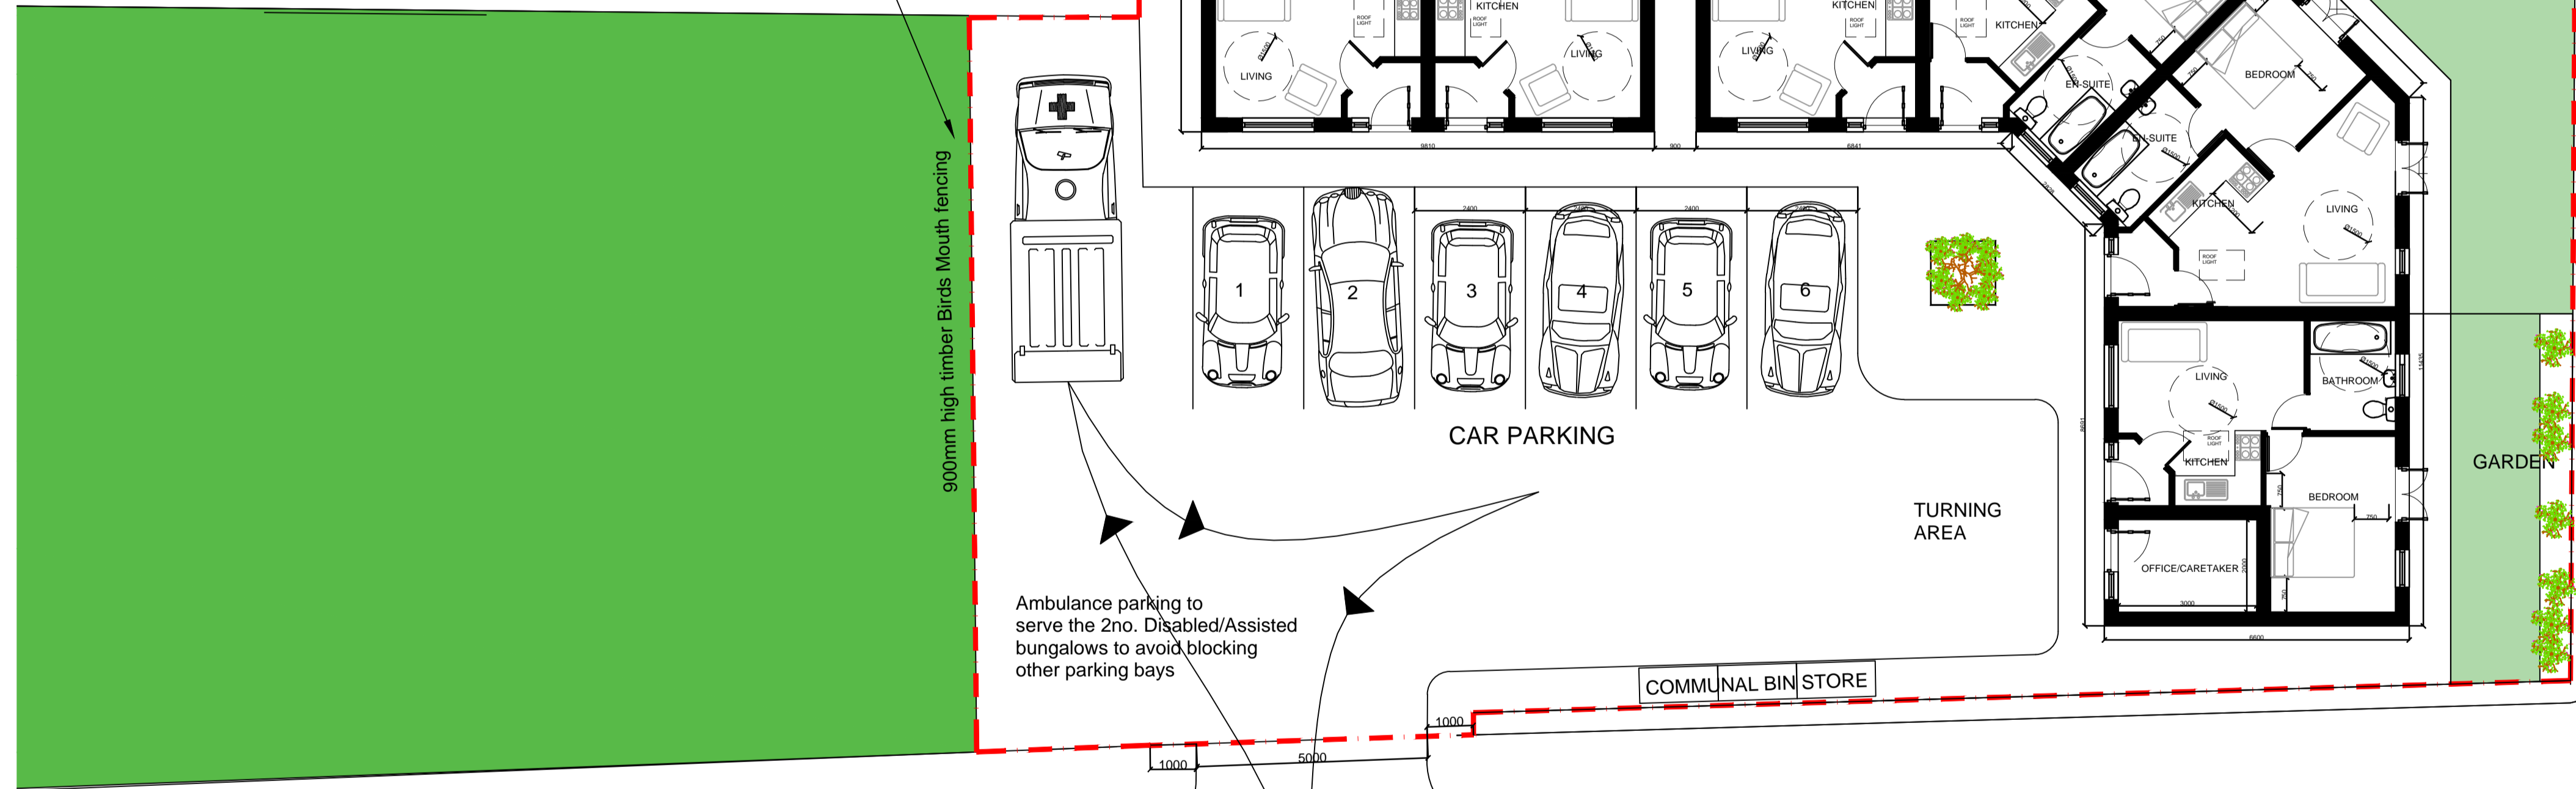

ASHWORTH ROAD

SITE PLAN
SCALE 1:100@A1

Client			
Mr Oliver Young			
Project			
Residential development of 6No. 1 bed attached bungalows at Gordon Works, Ashworth Road, Waterfoot Rossendale			
Job No.	Area	File Ref	
2020/53			
Title			
PROPOSED SITE PLAN			
2020/53-01			rev.
			A
Date	Drn.	Scale	Checked
25.05.20	B. Edmondson	AS INDICATED	



20 Fernhill Drive
 Stacksteads, Bacup
 Lancashire
 OL13 8JS
 mob: 07528809176 tel 01706 870944
 e:info@edmondsondesignservices.co.uk