

PROPOSED KITCHEN  
EXTRACT DUCT TO  
REAR ELEVATION  
TERMINATING 1M  
ABOVE ROOFLINE.  
LIMITED VISIBILITY  
FROM FRONT ELEVATION.




Proposed Elevation 01  
1:100



Proposed Elevation 02  
1:100

PROPOSED EXTRACT  
LOUVRE WITHIN  
EXISTING STONE  
GABLE OF BARN.

- Materials Key
- Vertical timber cladding
  - Stone blockwork plinth
  - Clear glazing
  - Frames - Colour: Dark Grey
  - Flashing - Colour: Dark Grey
  - GRP roof
  - New hip on roof, finish to match existing
  - Feature signage
  - Stone wall using re-claimed stone
  - Stone copings using re-claimed copings
  - Timber gates
  - Vertical timber split provided to existing fence/gates
  - Feature Cove
  - Soft landscaping
  - Obscured glazing below transom
  - Stone infill to match existing
  - Frames - Colour: Light Grey
  - Refurbished cobblestone surface
  - Wall mounted bat boxes, Colour: Grey, Final locations TBA.

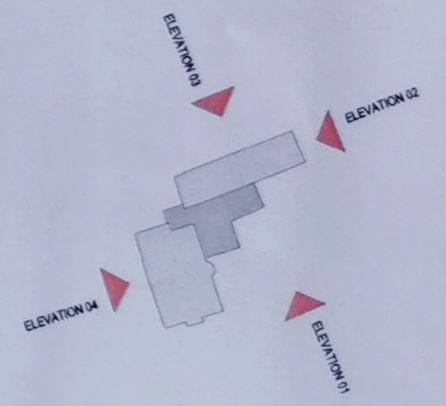

GENERAL NOTES

DAY Architectural Ltd accepts no responsibility for any costs, losses or claims whatsoever arising from these drawings, specifications and related documents unless there is full compliance with the Client or any authorised user of the following:

- All boundaries, dimensions and levels are to be checked on site before construction and any discrepancies reported to the Architect / Designer.
- Partial Service: Any discrepancies with site or other information to be advised to the Architect / Designer and drawn and / or approved in to be complete before the implementation of the detail.
- Sketch and site plans are reproduced under license from the Ordnance Survey.
- Ground levels this drawing.
- For the purposes of coordination, all relevant parties must check this information prior to implementation and report any discrepancies to the Architect / Designer.

F ISSUED FOR  
PLANNING 20.10.20

REV	DESCRIPTION	DATE	REV BY	CHKD BY
E	Wall mounted bat boxes added, issued for Planning	04.02.19	RL	GH
D	Issued for Planning	11.12.18	RL	GH
C	Issued for Stage 2 Review	18.10.18	RL	GH
B	Issued for Information	11.10.18	RL	GH
A	Issued for Planning	10.08.18	RL	GH

CLIENT	The Whitaker & Rossendale Borough Council	
PROJECT	The Whitaker Museum & Art Gallery	

DRAWING		Proposed Elevations, Sheet 1	
SCALE	PAPER SIZE	A1	
As indicated	DRAWN BY	RL	
DATE	REVISION	PROJECT NO.	200-14
10/08/18	AE-04-001		
DRAWING STATUS: PLANNING			

**DAY**  
ARCHITECTURAL LTD


DAY ARCHITECTURAL LTD  
STUDIO 1  
2ND FLOOR LANCASTER BUILDINGS  
17 OLSKANGATE  
MANCHESTER  
M2 2BN

T: 0161 834975  
E: info@day-architectural.com  
W: www.day-architectural.com



Proposed Elevation 04  
1:100

PROPOSED EXTRACT LOUVRE WITHIN EXISTING STONE GABLE OF BARN.

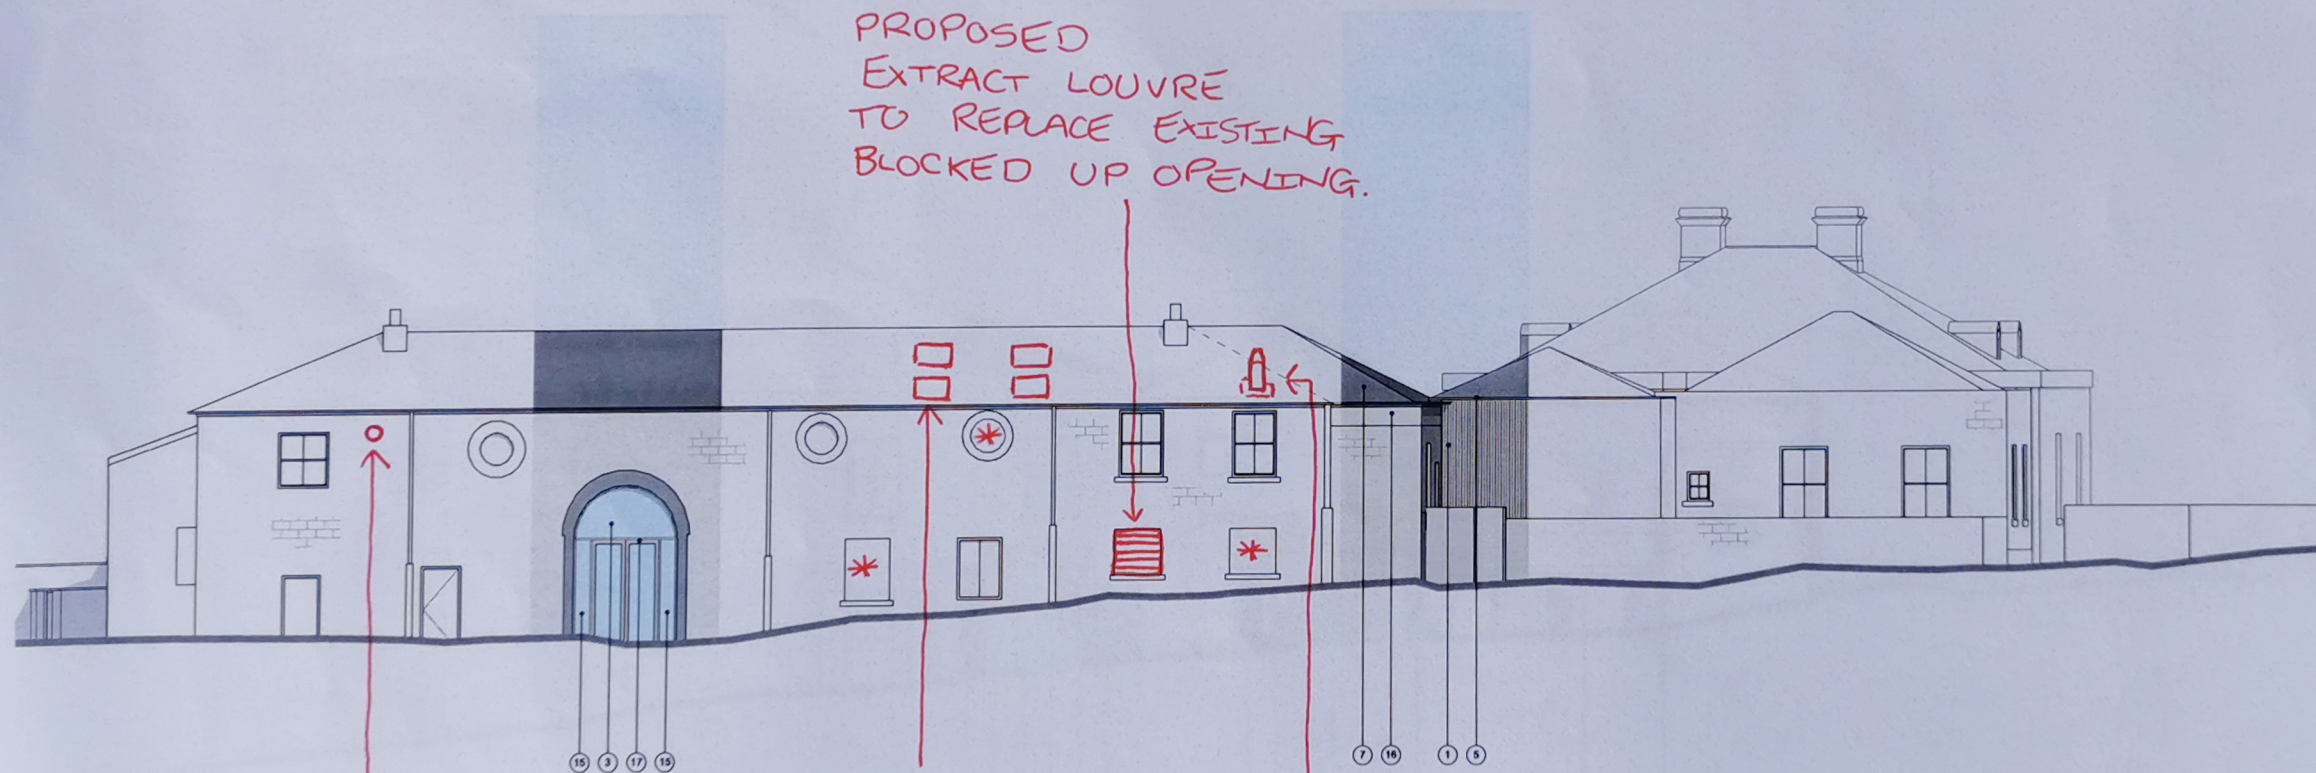

Proposed Elevation 03  
1:100

PROPOSED EXTRACT LOUVRE TO REPLACE EXISTING BLOCKED UP OPENING.


4 NO. PROPOSED ROOF COWLS. VENTILATION INTAKE/EXHAUST.

PROPOSED KITCHEN EXTRACT DUCT TERMINATING 1M ABOVE ROOFLINE.

PROPOSED BALANCED FLUE FROM BOILER.

\* POOR QUALITY BLOCKWORK INFILL REPLACED WITH STONE TO MATCH SURROUNDING FACADE.

- Materials Key
- Vertical timber cladding
  - Stone blockwork plinth
  - Clear glazing
  - Frames - Colour: Dark Grey
  - Flashing - Colour: Dark Grey
  - GRP roof
  - New hip on roof, finish to match existing
  - Feature signage
  - Stone wall using re-claimed stone
  - Stone copings using re-claimed copings
  - Timber gates
  - Vertical timber uplift provided to existing fence/gates
  - Feature Cowl
  - Soft landscaping
  - Obscured glazing below transom
  - Stone infill to match existing
  - Frames - Colour: Light Grey
  - Refurbished cobblestone surface

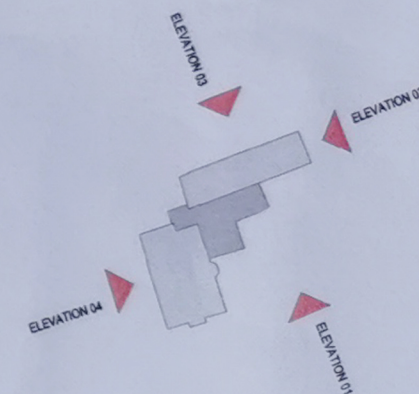

GENERAL NOTES  
DAY Architectural Ltd accepts no responsibility for any costs, losses or claims whatsoever arising from these drawings, specifications and related documents unless they are in full compliance with the Client or any unauthorised user of the following:

- All boundaries, dimensions and levels are to be checked on site before construction and any discrepancies reported to the Architect / Designer.
- Partial Section: Any discrepancies with site or other information is to be advised to the Architect / Designer and decision and / or approval is to be sought before the implementation of the detail.
- Block and site plans are reproduced under license from the Ordnance Survey.
- Do not scale this drawing.
- For the purpose of coordination, all relevant parties must check the information prior to implementation and report any discrepancies to the Architect / Designer.

REV	DESCRIPTION	DATE	REV BY	CHD BY
D	Issued for Planning	11.12.18	RL	GH
C	Issued for Stage 2 Review	18.10.18	RL	GH
B	Issued for Information	11.10.18	RL	GH
A	Issued for Planning	18.09.18	RL	GH

E ISSUED FOR PLANNING. 20.10.20

CLIENT The Whitaker & Rossendale Borough Council	DRAWING Proposed Elevations, Sheet 2
PROJECT The Whitaker Museum & Art Gallery	SCALE As Indicated
DATE 10/08/18	PAPER SIZE A1
DRAWING No. AE-04-002	DRAWN BY RL
REVISION E	PROJECT No. 200-14
DRAWING STATUS PLANNING	

**DAY ARCHITECTURAL LTD**

DAY ARCHITECTURAL LTD  
STUDIO 1  
2ND FLOOR LANCASTER BUILDINGS  
77 DEANSGATE  
MANCHESTER  
M3 2SW

T: 0161 6348713  
E: info@day-architectural.com  
W: www.day-architectural.com



PROPOSED KITCHEN  
EXTRACT DUCT  
TERMINATING 1M  
ABOVE ROOFLINE.

4 NO. PROPOSED ROOF  
COWLS. VENTILATION  
INTAKE / EXHAUST.



**GENERAL NOTES**  
 DAY Architectural Ltd accepts no responsibility for any costs, losses or claims whatsoever arising from these drawings, specifications and related documents unless there is full compliance with the Client or any subcontractor use of the following:  
 1. All contractors, sub-contractors and trade persons to be checked on site before construction and any discrepancies reported to the Architect / Designer.  
 2. Partial compliance with any discrepancies with site or other information is to be advised to the Architect / Designer and decision and / or approval is to be sought before the implementation of the work.  
 3. Checks and site visits are reproduced under license from the Ordnance Survey.  
 4. Ground levels are for information only.  
 5. For the purposes of coordination, all relevant parties must check this information prior to implementation and report any discrepancies to the Architect / Designer.

**B ISSUED FOR PLANNING. 20.10.20**

REV	DESCRIPTION	DATE	REV BY	CHKD BY
A	Issued for Planning	11.12.19	RL	OK

<b>CLIENT</b> The Whitaker & Rossendale Borough Council	<b>DRAWING</b> Proposed Roof Plan
<b>PROJECT</b> The Whitaker Museum & Art Gallery	<b>SCALE</b> 1:100
	<b>PAPER SIZE</b> A1
	<b>DATE</b> 16/12/19
	<b>DRAWN BY</b> RL
	<b>REVISION</b> A/B
	<b>PROJECT NO.</b> 200-14
	<b>DRAWING STATUS</b> PLANNING

<b>DAY ARCHITECTURAL LTD</b> STUDIO 1 2ND FLOOR LANCASTER BUILDINGS 17 DEANSGATE MANCHESTER M3 2BN
T: 0161 8348763 E: info@day-architectural.com W: www.day-architectural.com

