


A	CHANGES AS DISCUSSED AT MTG 03.08.2020	30.08.20	ZM
REVISION	DETAILS OF REVISION	DATE	INITIALS




PROJECT NAME <b>LAND OFF GOODSHAW FOLD RD</b>	PROJECT No <b>48.19</b>
DRAWING NAME <b>SITE LOCATION PLAN</b>	DATE <b>MAR 20</b>
POSTCODE <b>BB4 8QN</b>	STATUS <b>PLANNING SUBMISSION</b>


KEY
<span style="color: red;">—</span> APPLICATION BOUNDARY
<span style="color: blue;">—</span> LAND ALSO OWNED BY APPLICANT
<span style="color: green;">—</span> DWELLING CURTILEGE

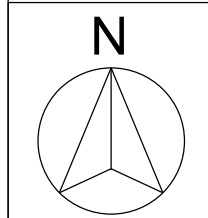


SIZE	<b>A4</b>
SCALE	<b>1:2500</b>
DRAWING No	<b>01A</b>

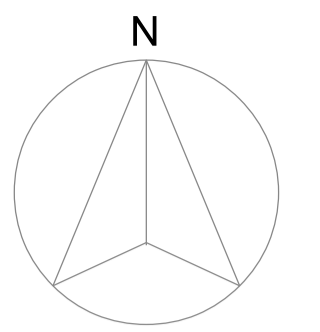


- Application boundary
- Land also owned by the applicant
- Proposed domestic curtilage

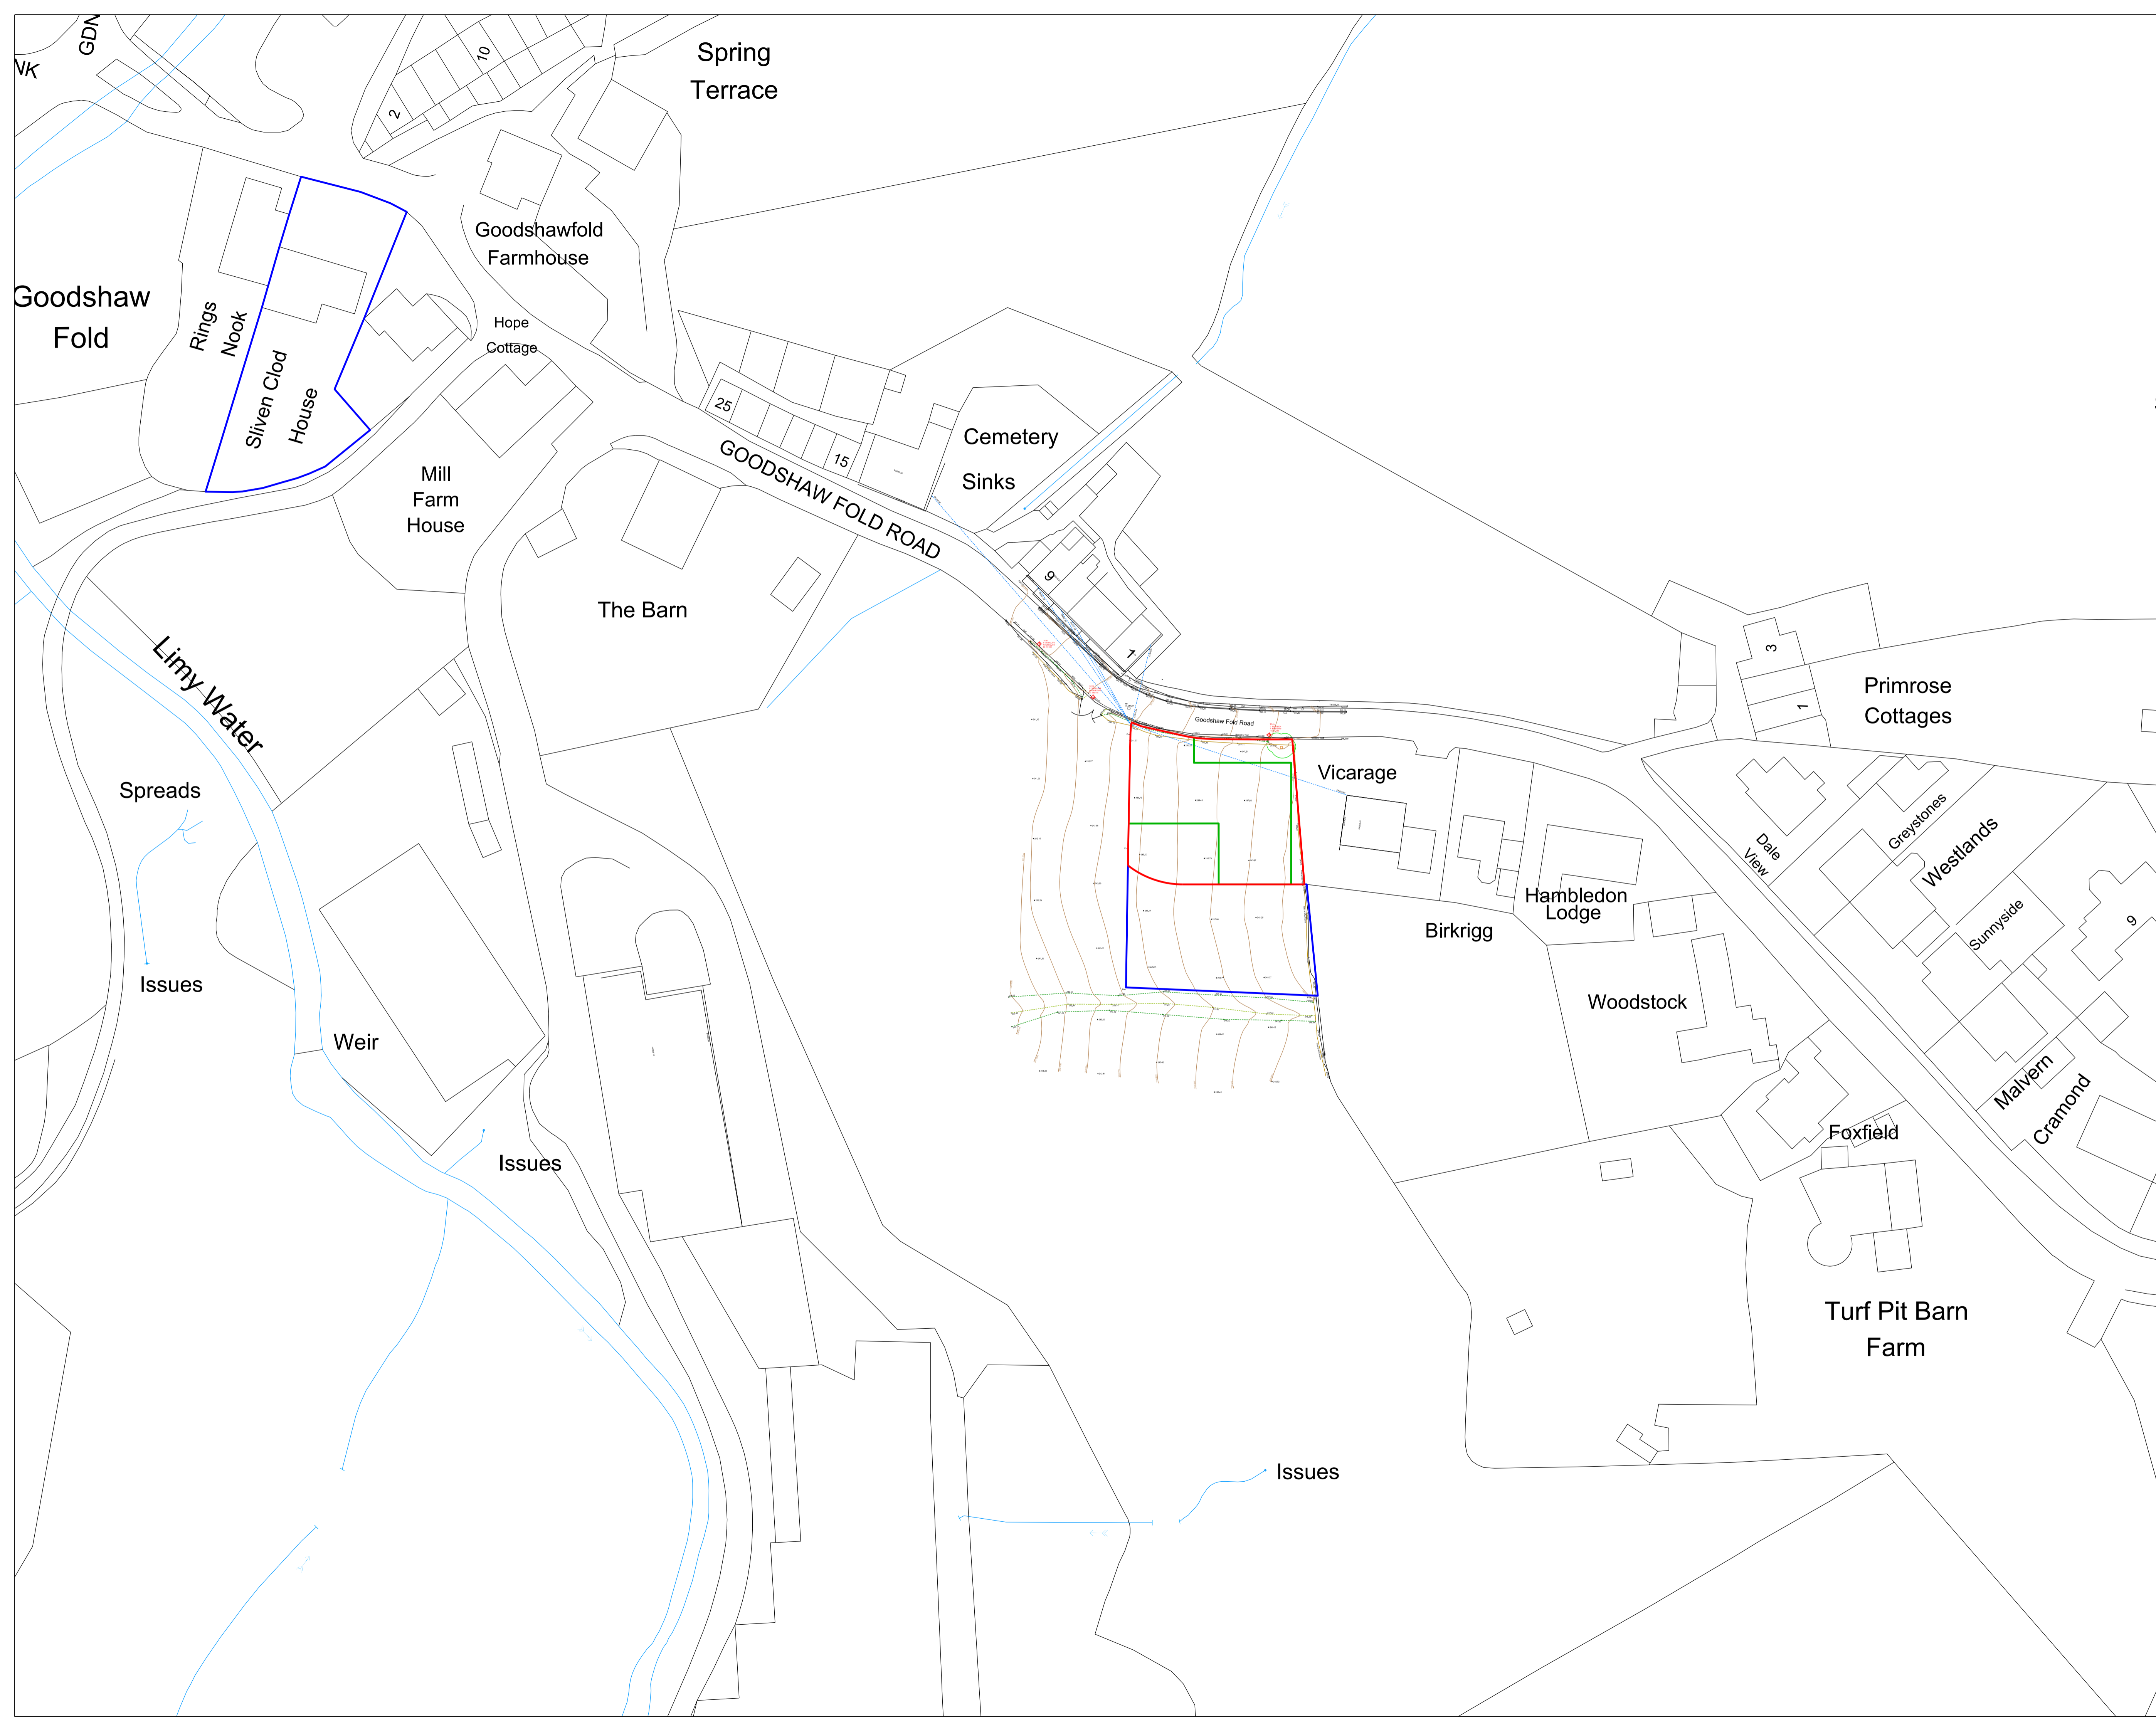

A	CHANGES AS DISCUSSED AT MFG 03.06.2020	30.09.20	ZM
REVISION	DETAILS OF REVISION	DATE	INITIALS
PROJECT NAME GOODSHAW FOLD ROAD			
DRAWING NAME EXISTING SITE PLAN			
PROJECT No 48.19	STATUS PLANNING SUBMISSION	DATE MAR 20	SIZE A1
SCALE 1:500			DRAWING No 02A



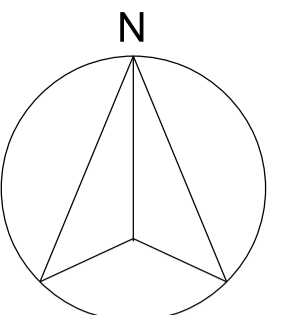



- Proposed hedge / trees / planting
- Retaining planter
- Soft natural landscaping
- Wildflower meadow
- Low level copse of native species
- Proposed patio / paved area
- Eco-grid permeable driveway
- 1m high existing dry stone wall
- Timber vehicle gate to site entrance
- Proposed low level timber retaining wall

Please note: the surface treatments for the hard landscaping and patio areas are to be confirmed




A	CHANGES AS DISCUSSED AT MTG 03.06.2020	30.09.20	ZM
REVISION	DETAILS OF REVISION	DATE	INITIALS
PROJECT NAME <b>GOODSHAW FOLD ROAD</b>			
DRAWING NAME <b>LANDSCAPING &amp; BOUNDARY TREATMENTS</b>			
PROJECT No <b>48.19</b>	STATUS <b>PLANNING SUBMISSION</b>	DATE <b>MAR 20</b>	SIZE <b>A1</b>
SCALE <b>1:200</b>			DRAWING No <b>08A</b>



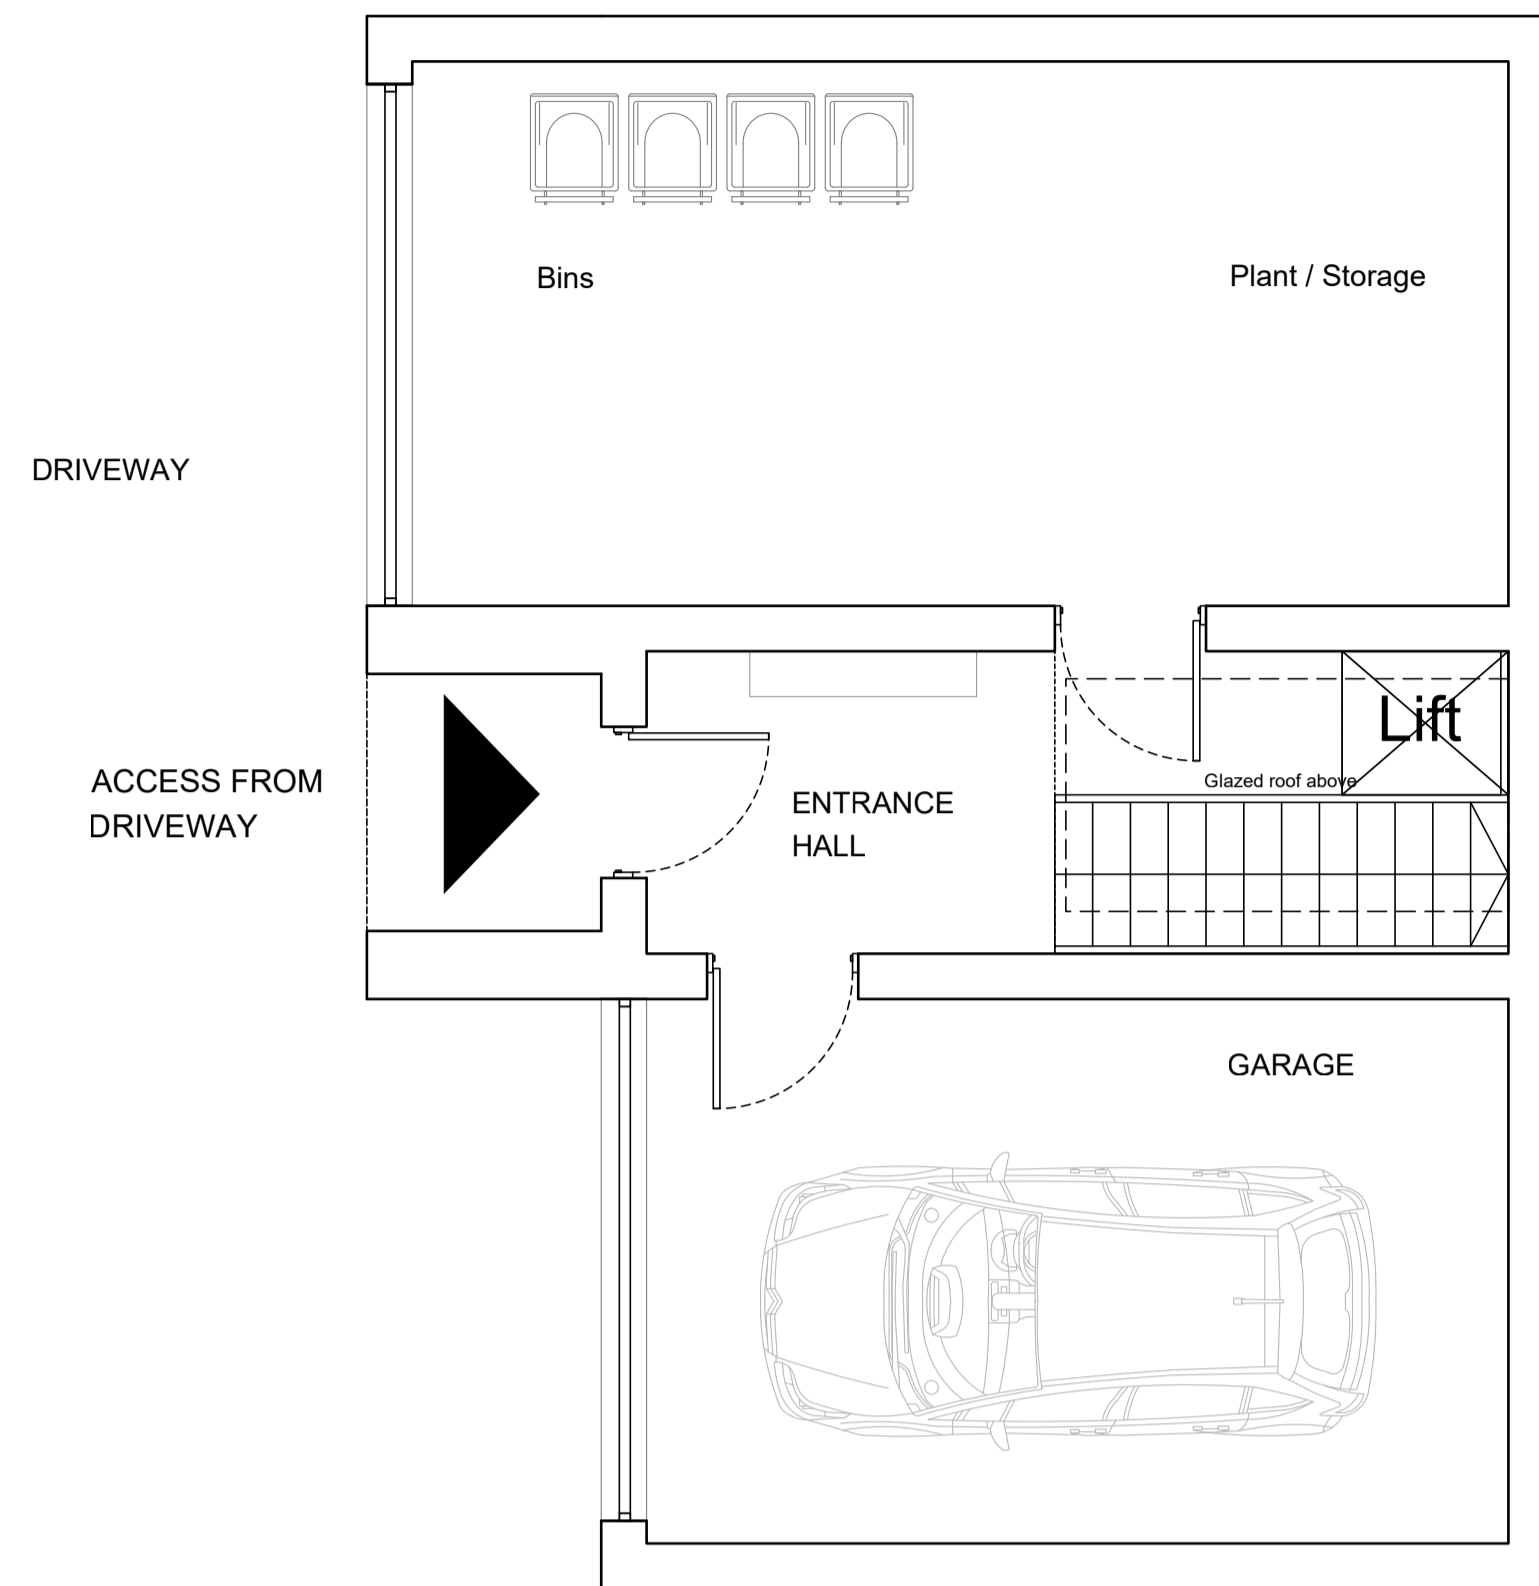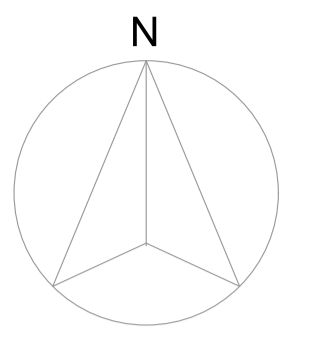


Proposed Lower Level  
Scale 1:50

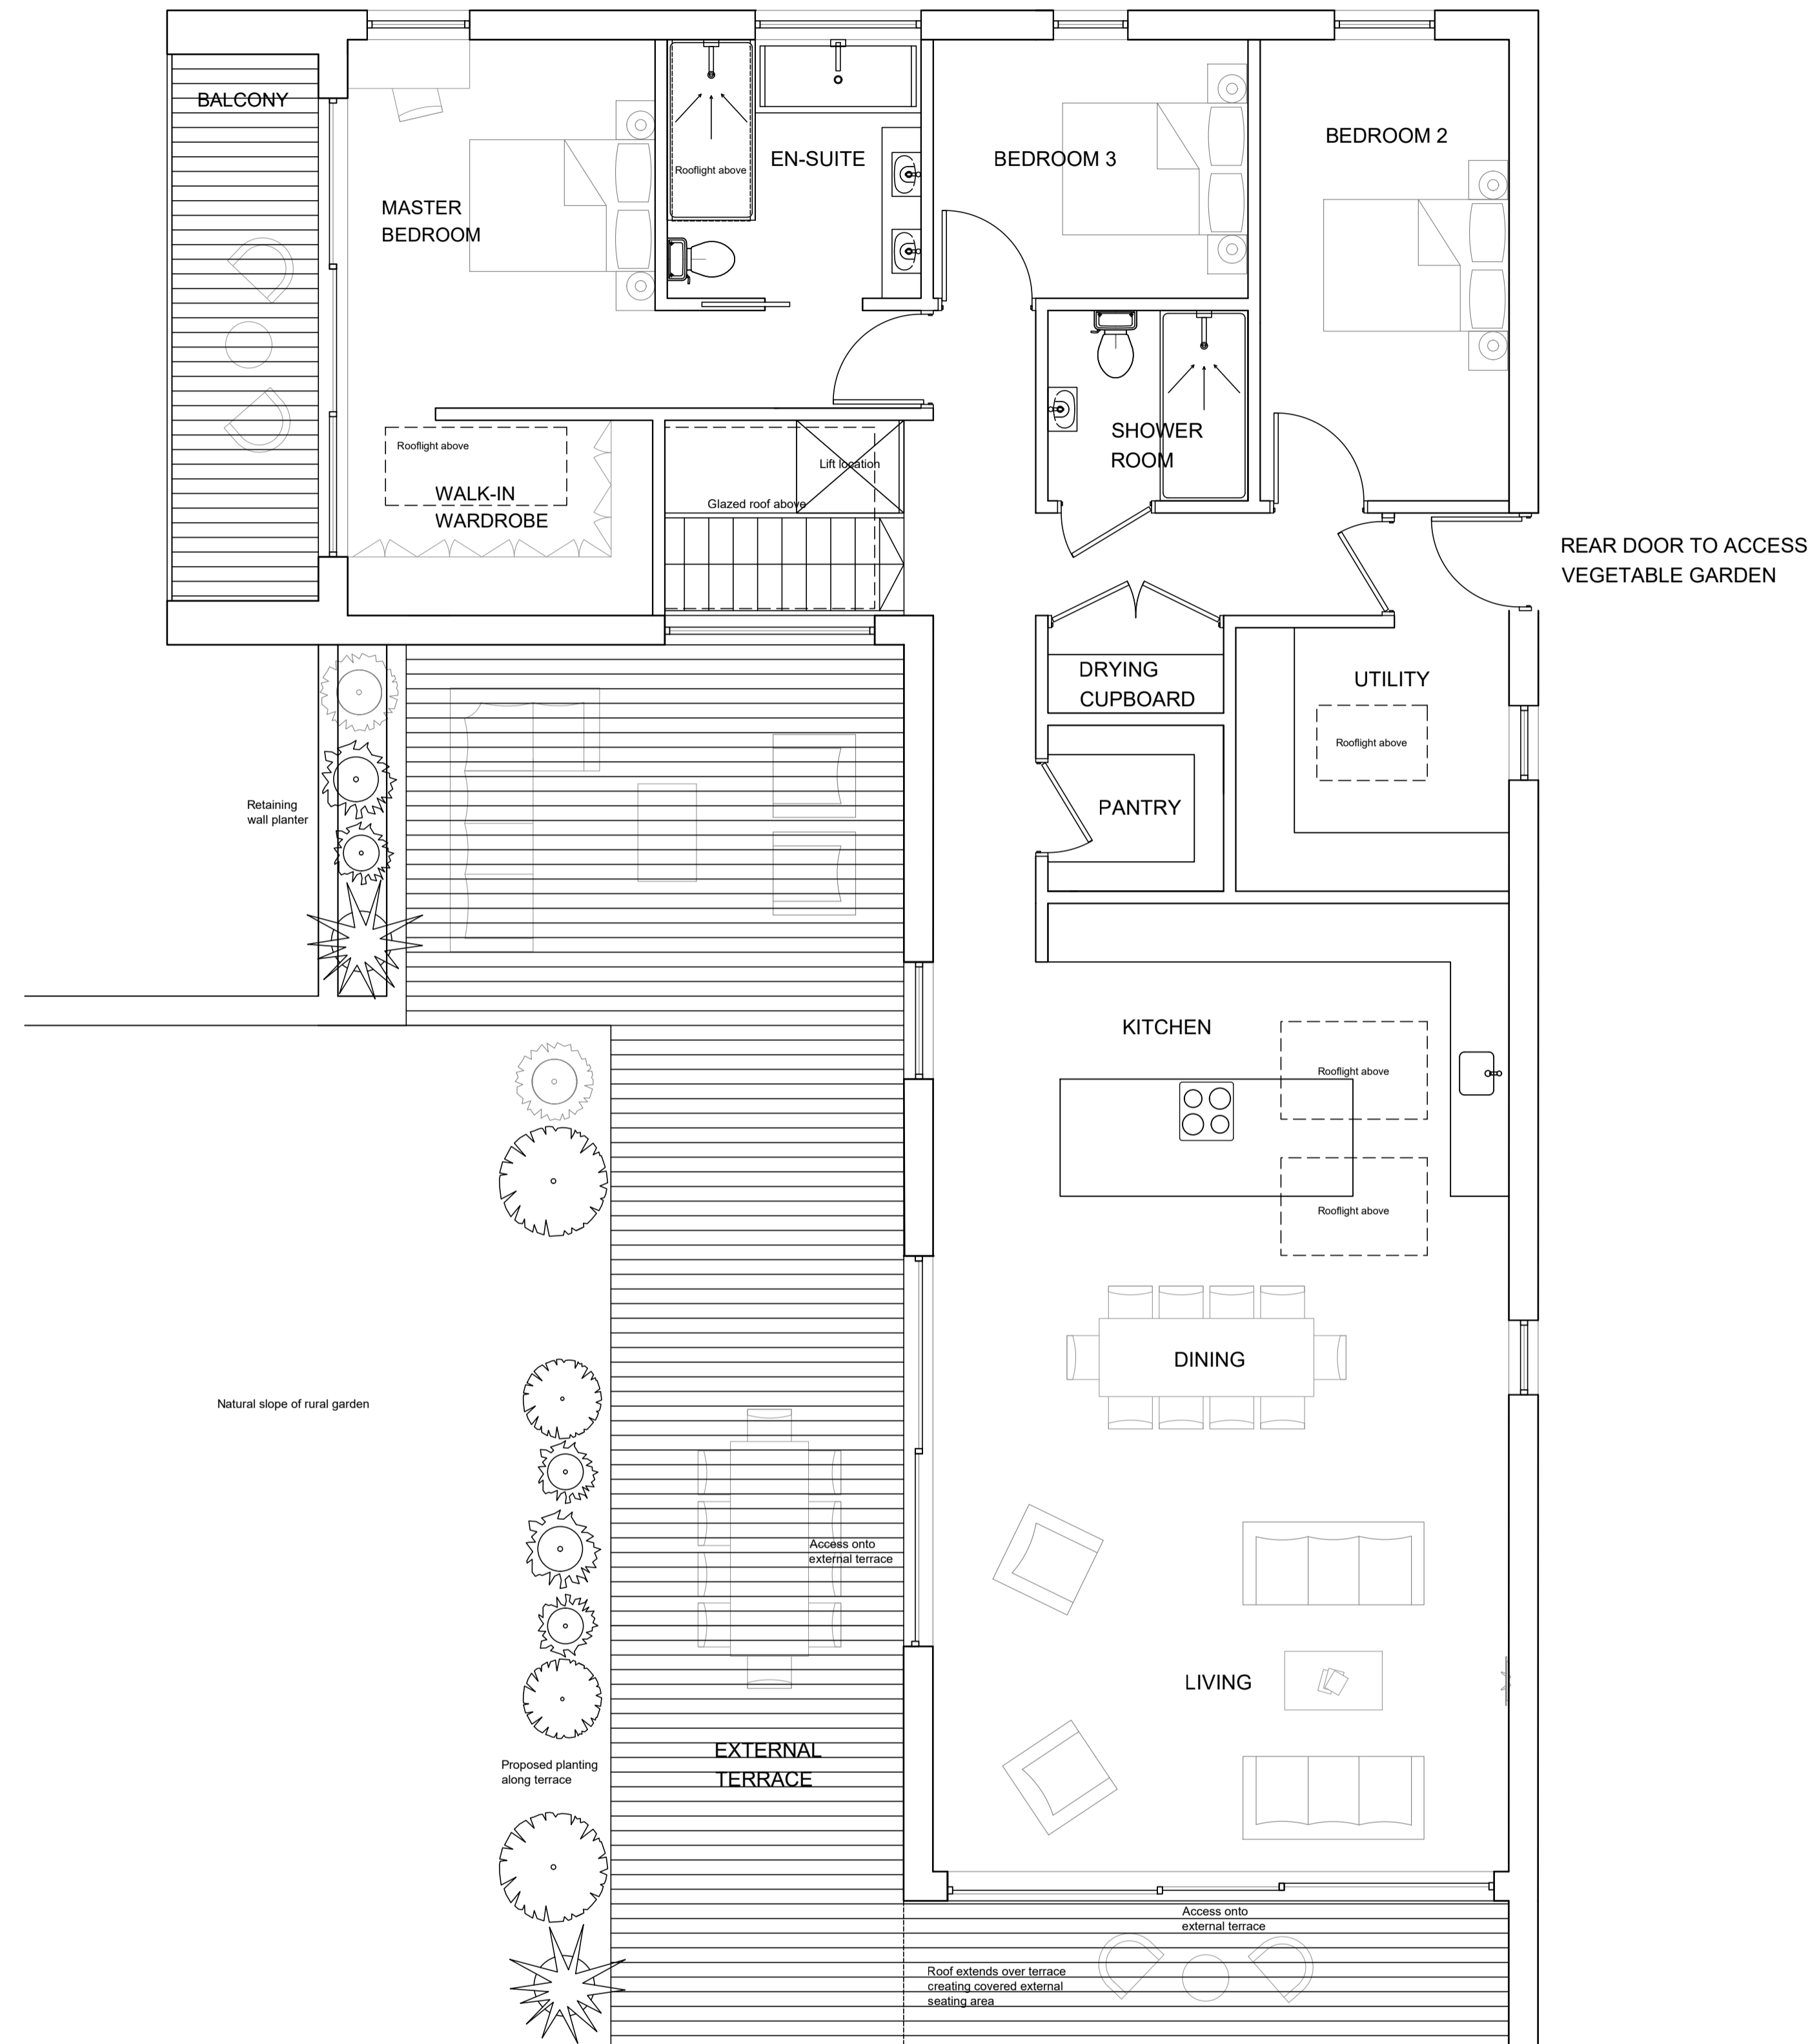


Proposed Upper Level  
Scale 1:50

A	CHANGES AS DISCUSSED AT MTG 03.09.2020	18.09.20	RHM
REVISION	DETAILS OF REVISION	DATE	INITIALS
PROJECT NAME GOODSHAW FOLD ROAD			
DRAWING NAME PROPOSED PLANS			
PROJECT No 48.19	STATUS PLANNING SUBMISSION	DATE JULY 19	SIZE A1
SCALE 1:50			DRAWING No 06A




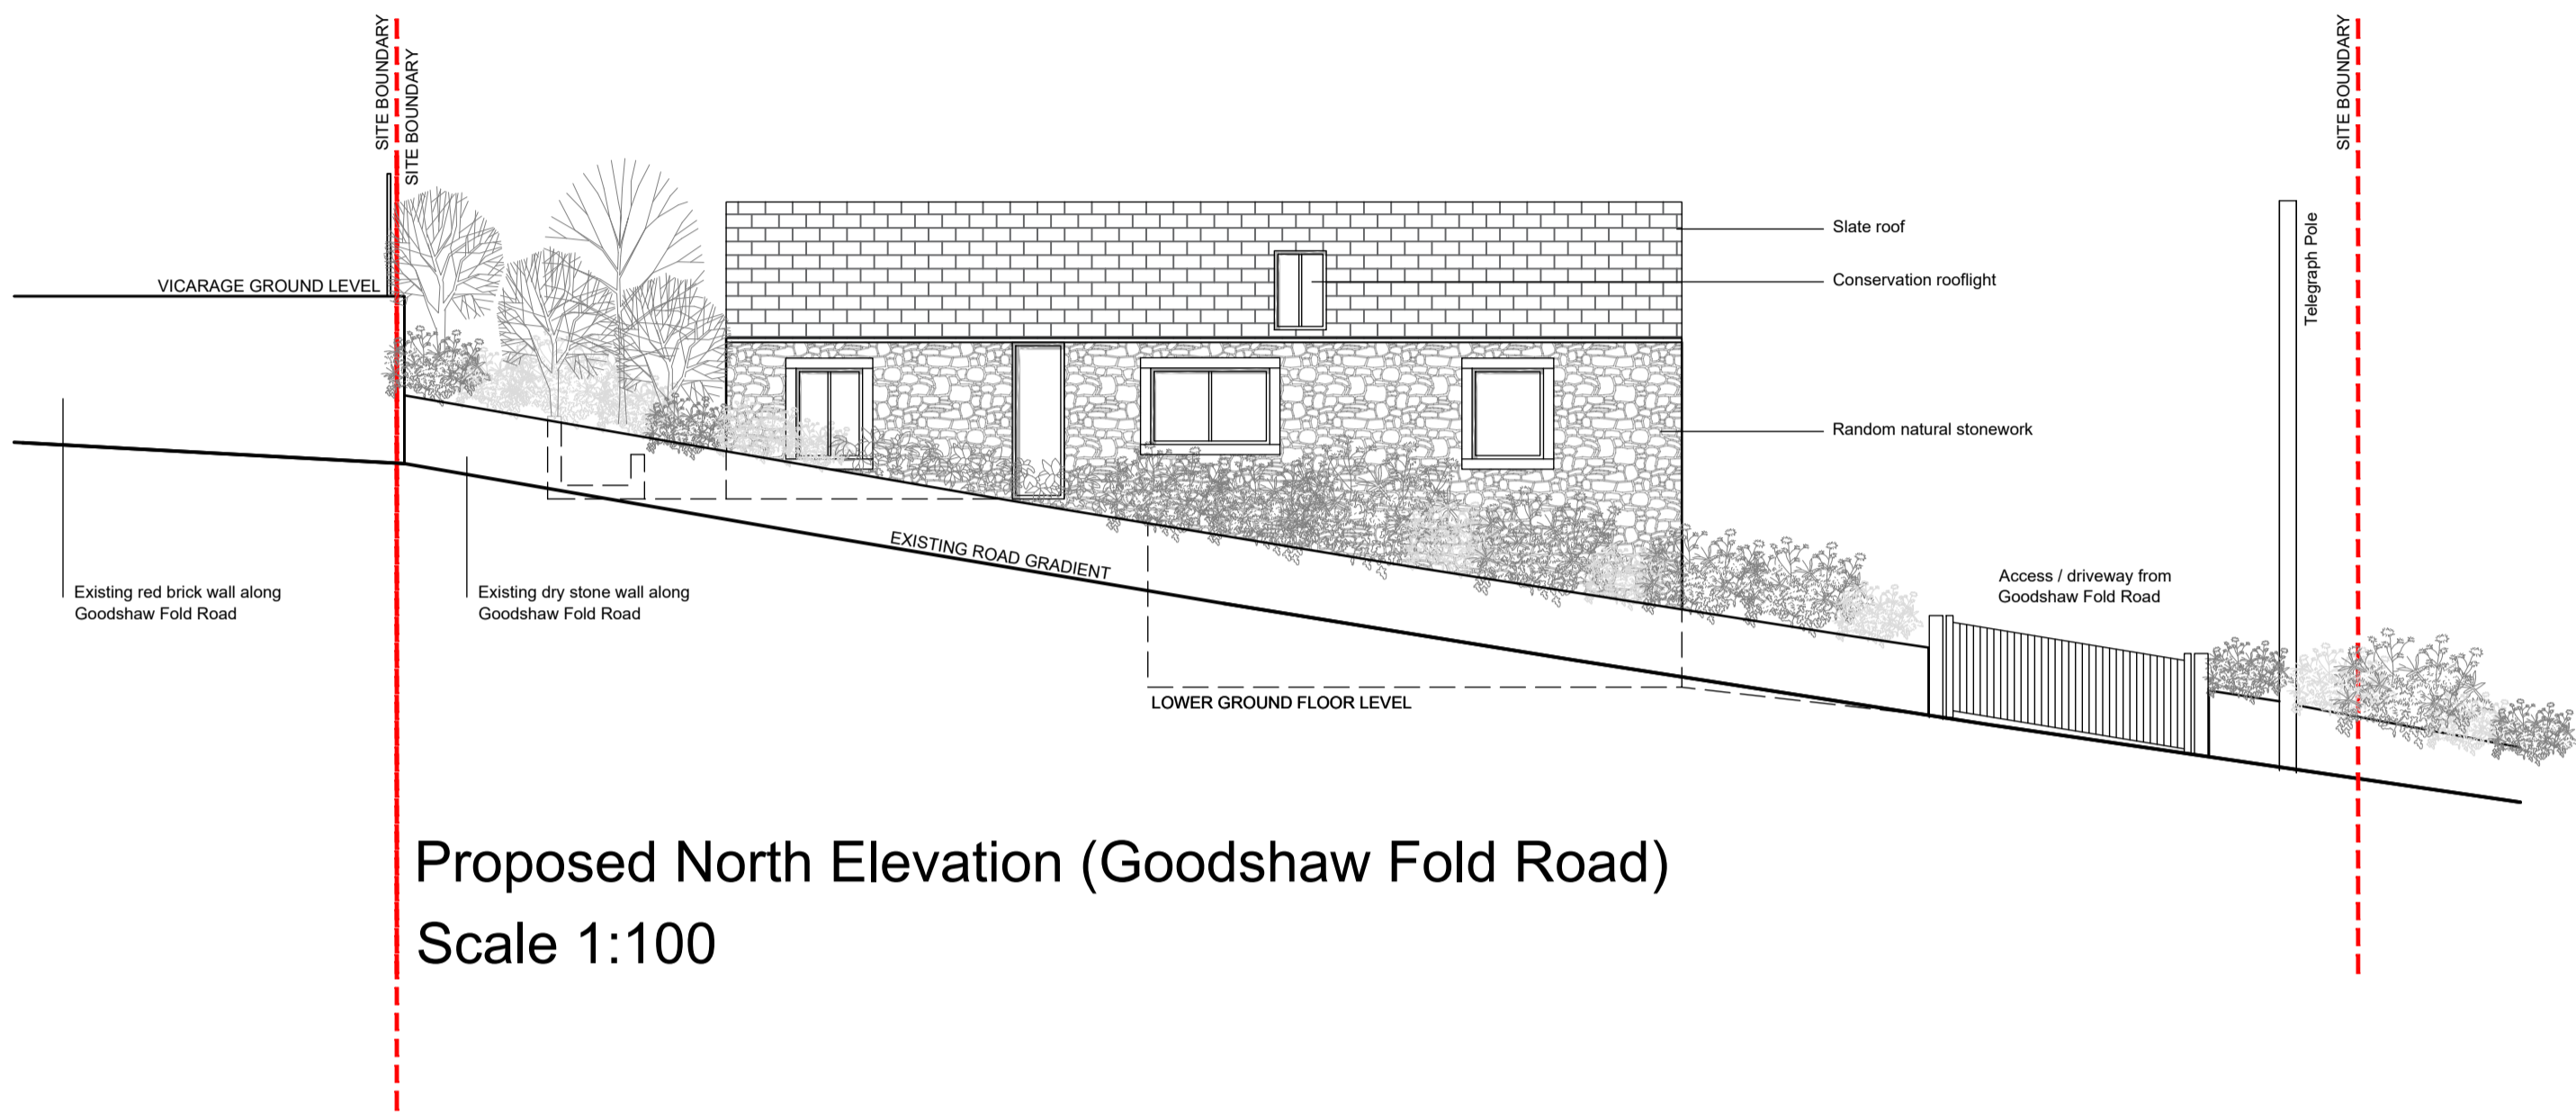


Proposed North Elevation (Goodshaw Fold Road)  
Scale 1:100

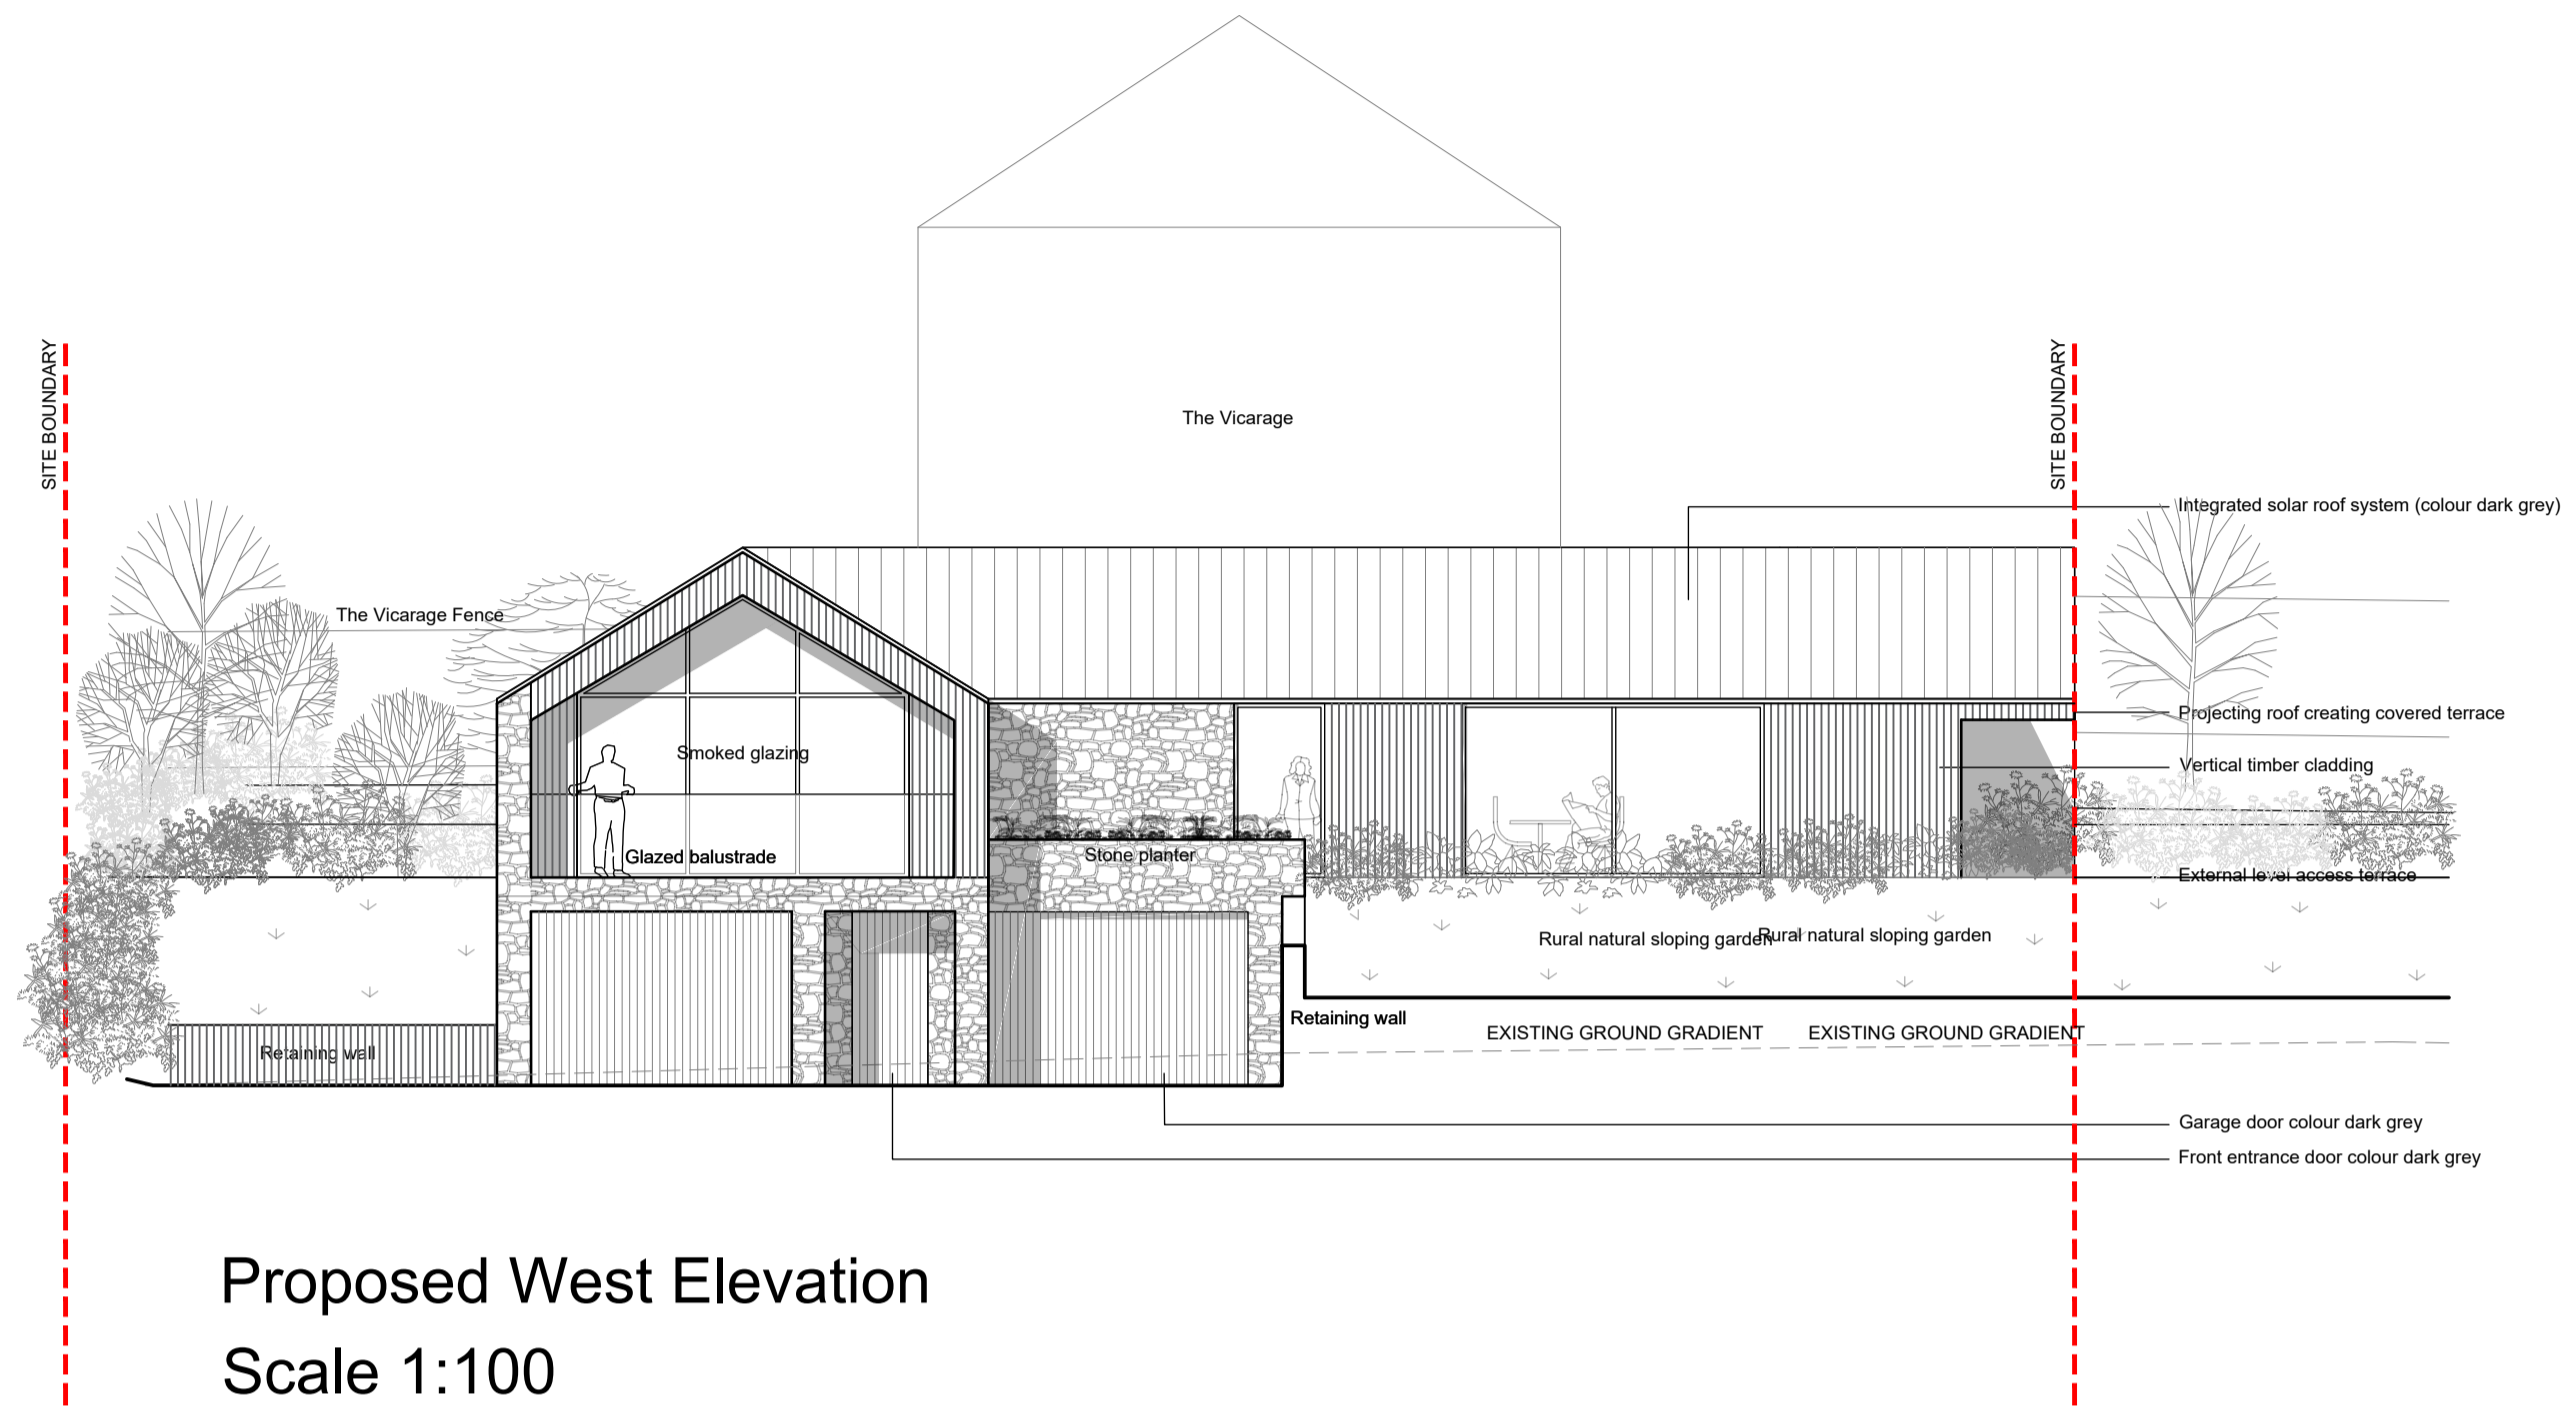

Proposed West Elevation  
Scale 1:100

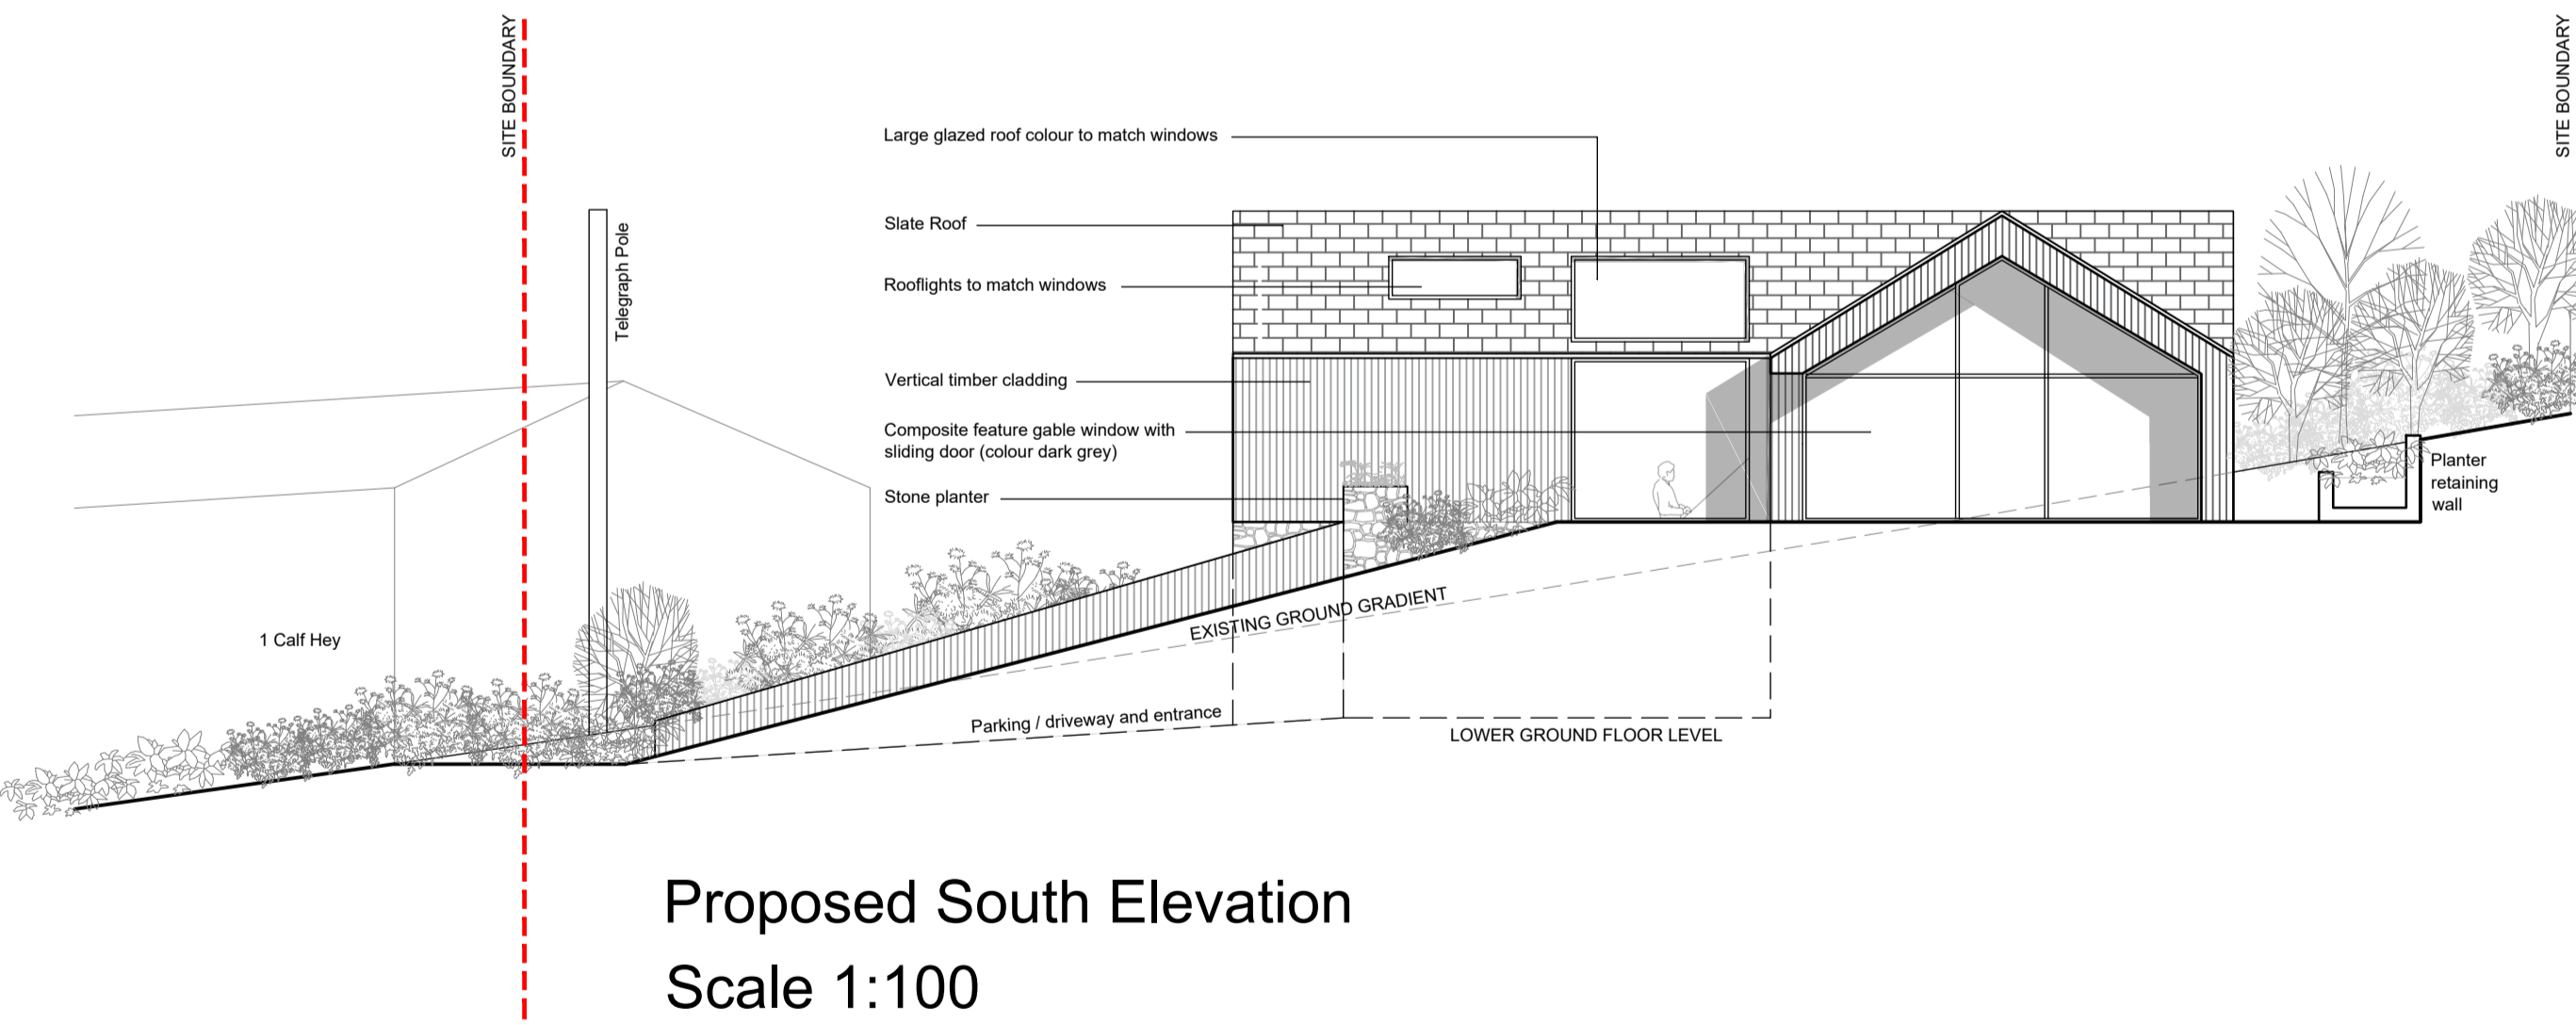

Proposed South Elevation  
Scale 1:100

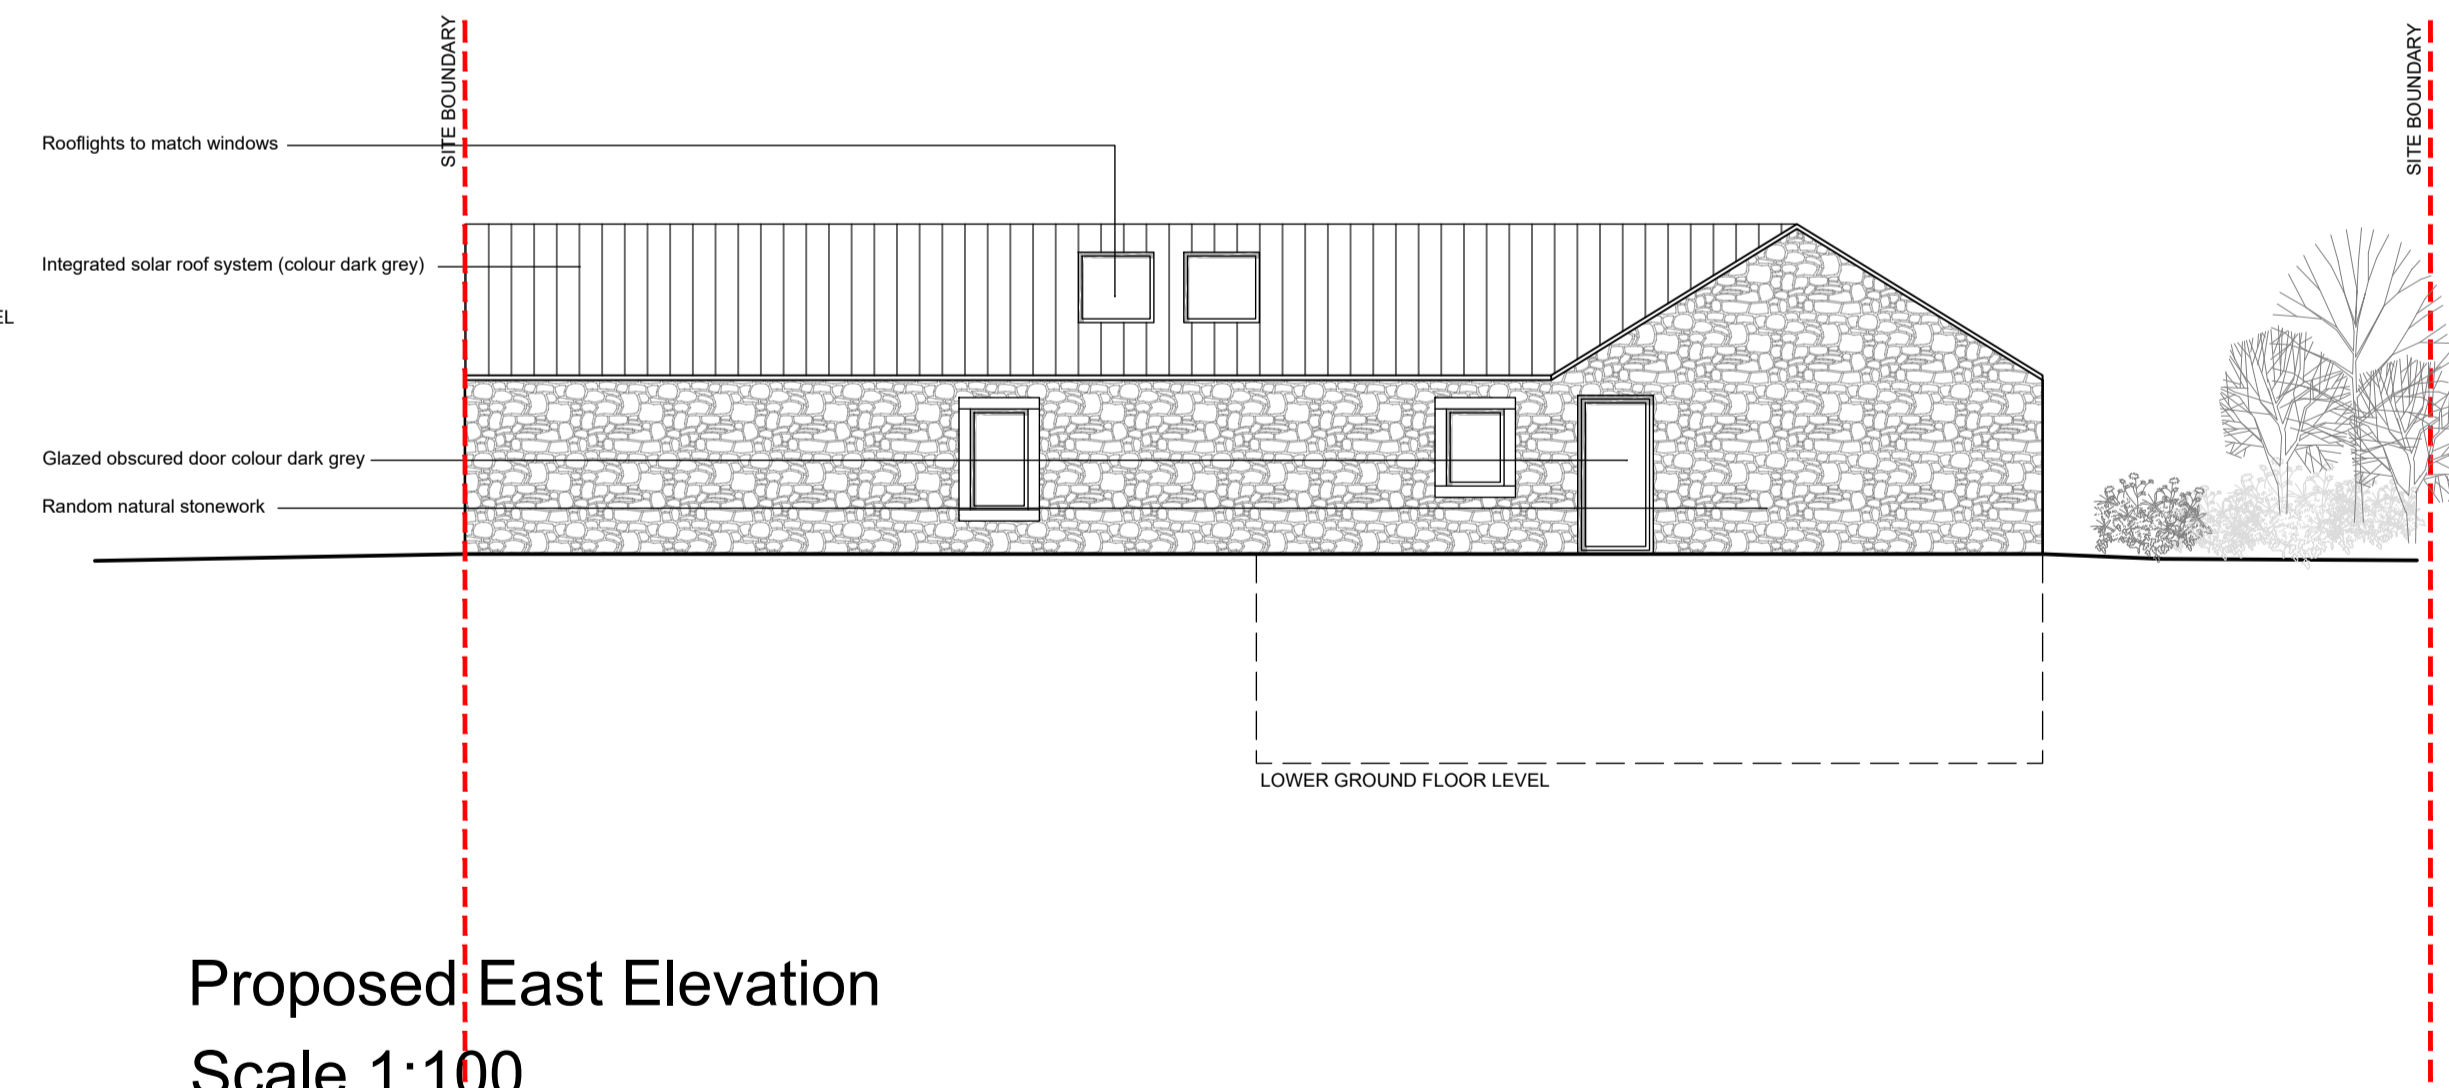

Proposed East Elevation  
Scale 1:100

B	SMOKED GLAZING TO GABLE AS REQUESTED BY PLANNING OFFICER	14.12.20	RWH
A	CHANGES AS DISCUSSED AT MTG 03.09.2020	18.09.20	RWH
REVISION	DETAILS OF REVISION	DATE	INITIALS
PROJECT NAME GOODSHAW FOLD ROAD			
DRAWING NAME PROPOSED ELEVATIONS			
PROJECT No 48.19	STATUS PLANNING SUBMISSION	DATE MAR 20	SIZE A1
SCALE 1:100			DRAWING No 07B

