




02 03 2021




02 03 2021




02 03 2021

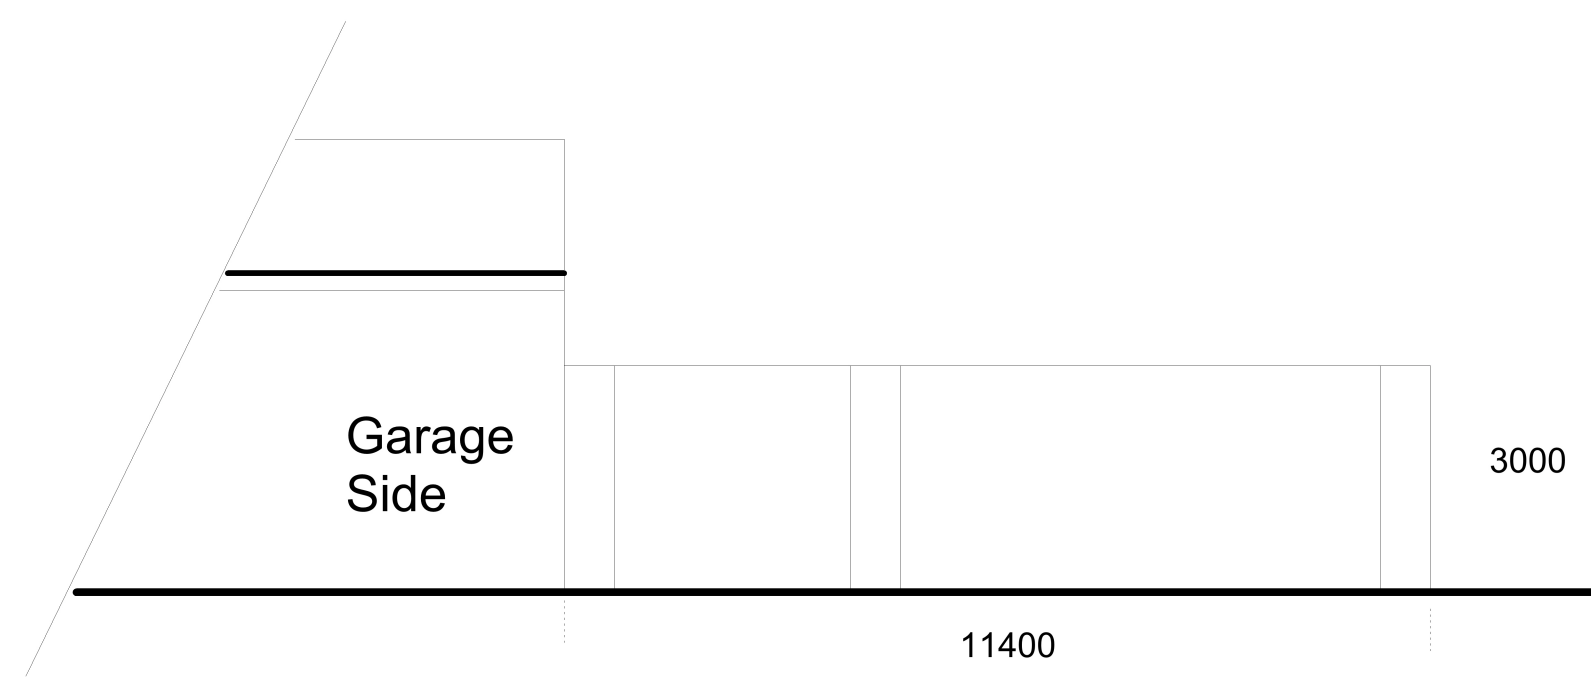


Front Elevation as existing

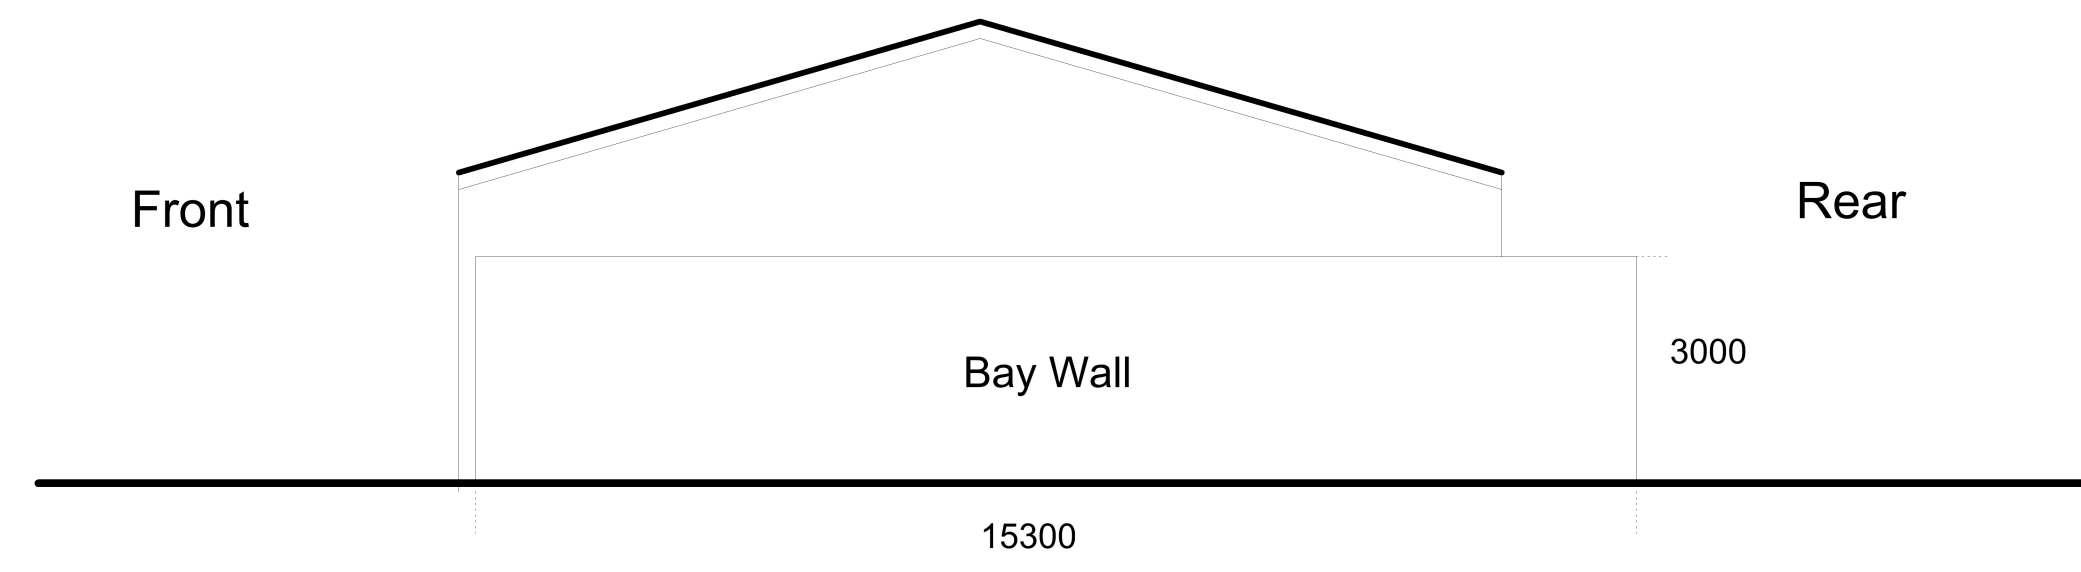


Side Elevation as existing

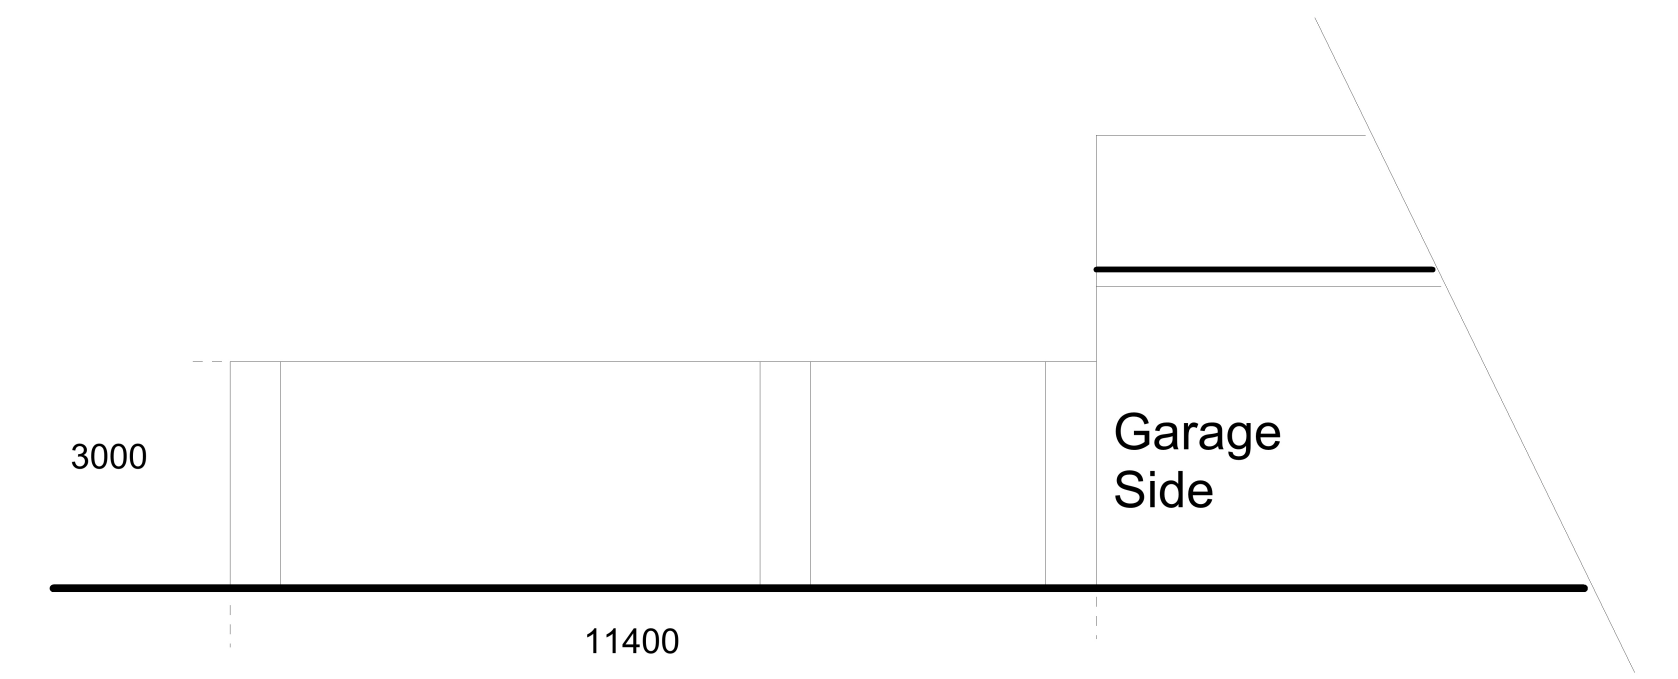


Rear Elevation as existing

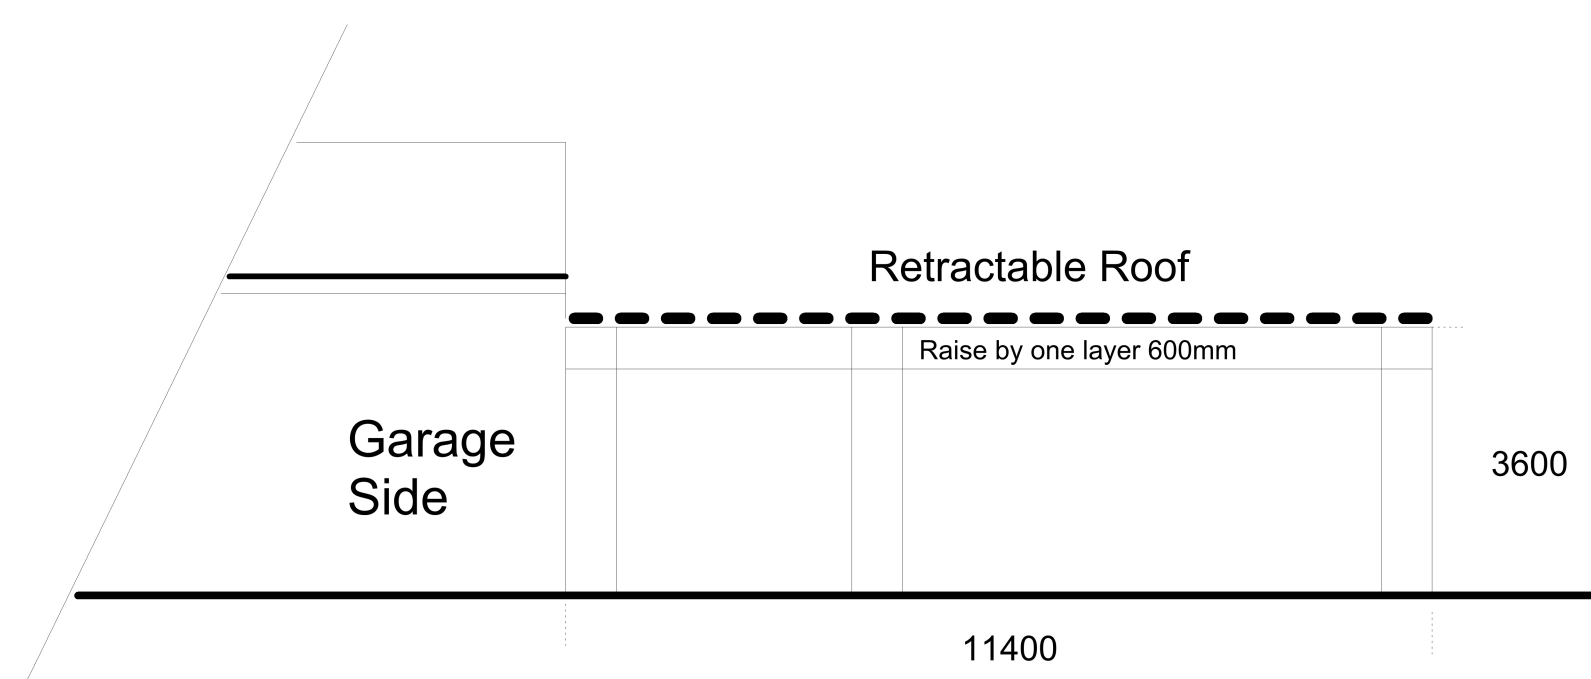


Front Elevation as proposed

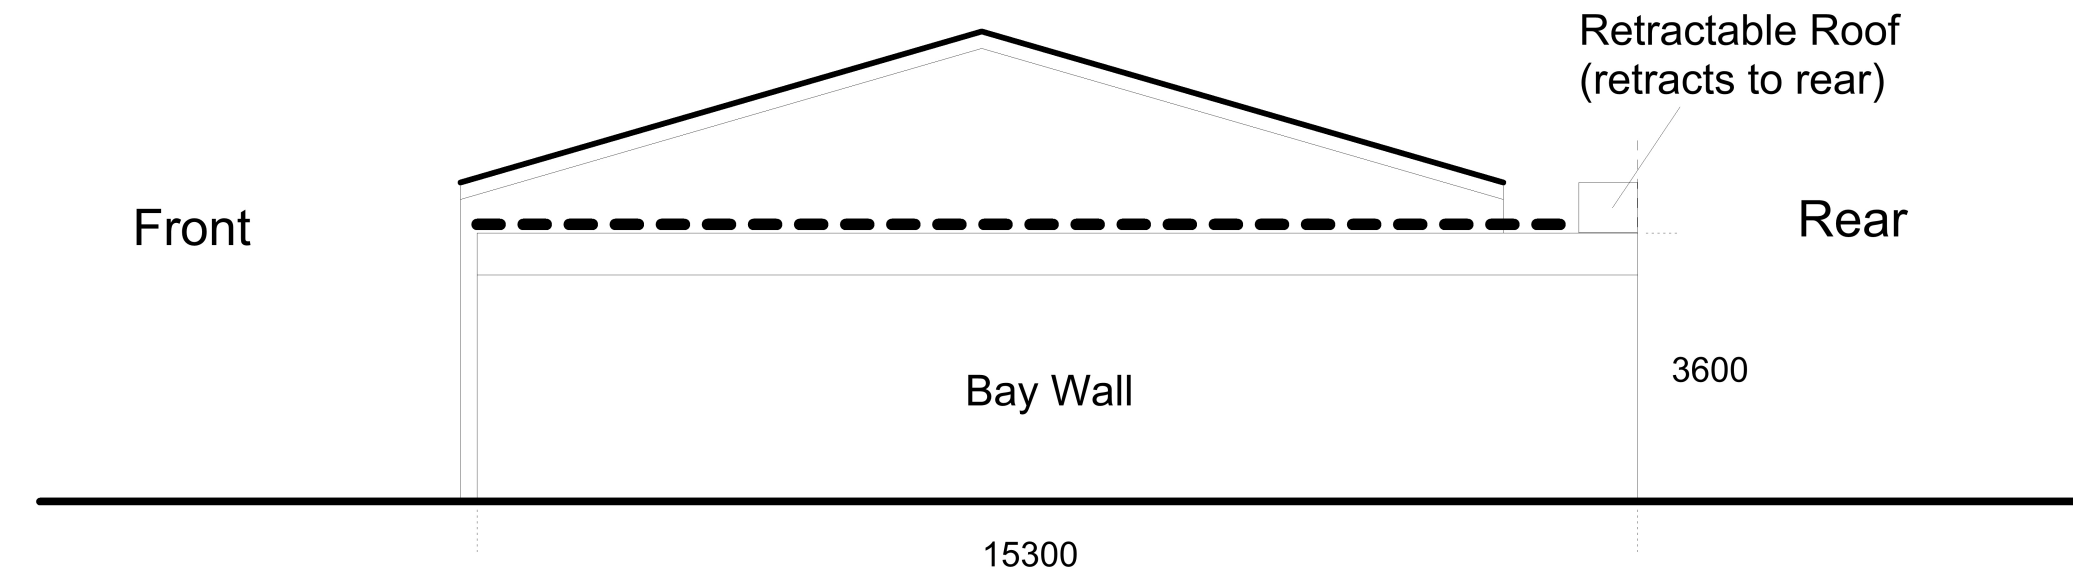


Side Elevation as proposed

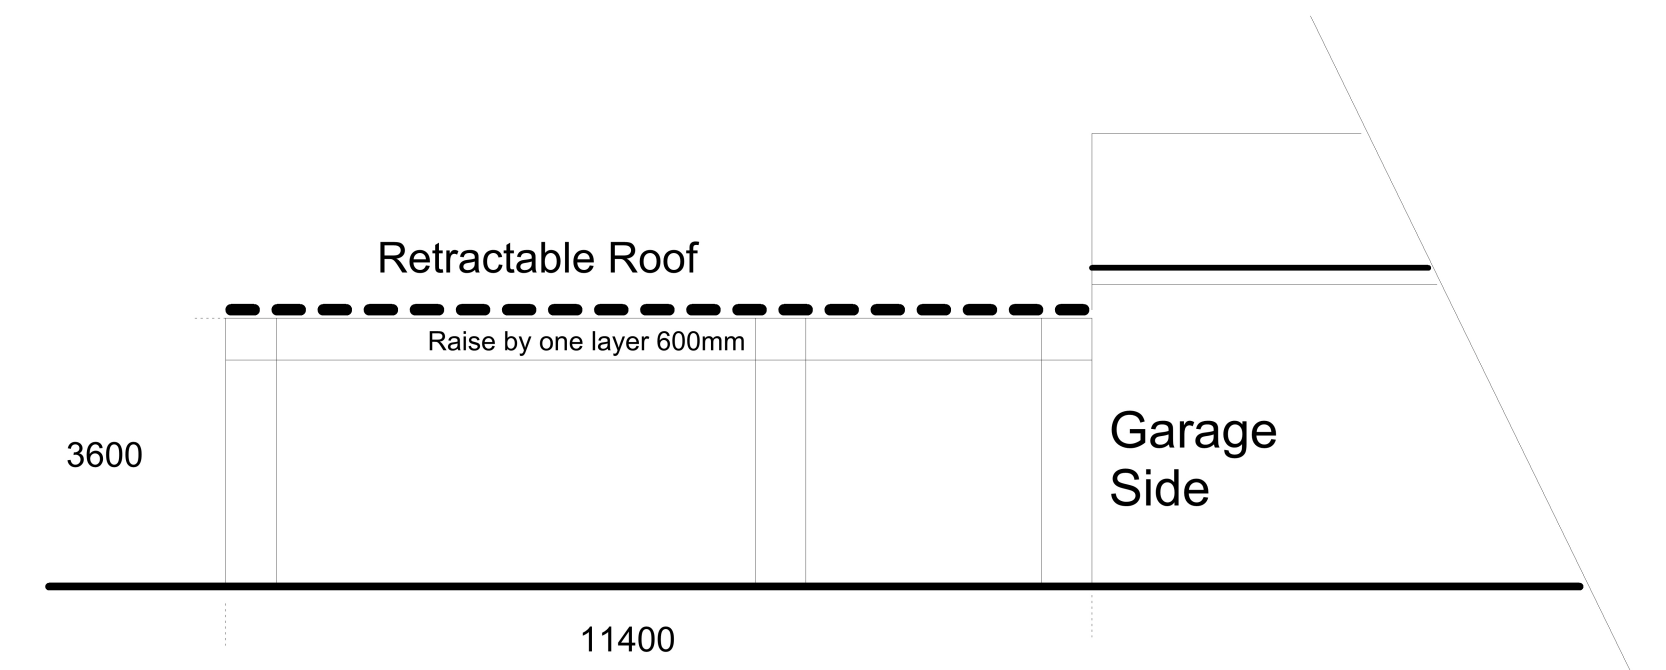

Rear Elevation as proposed

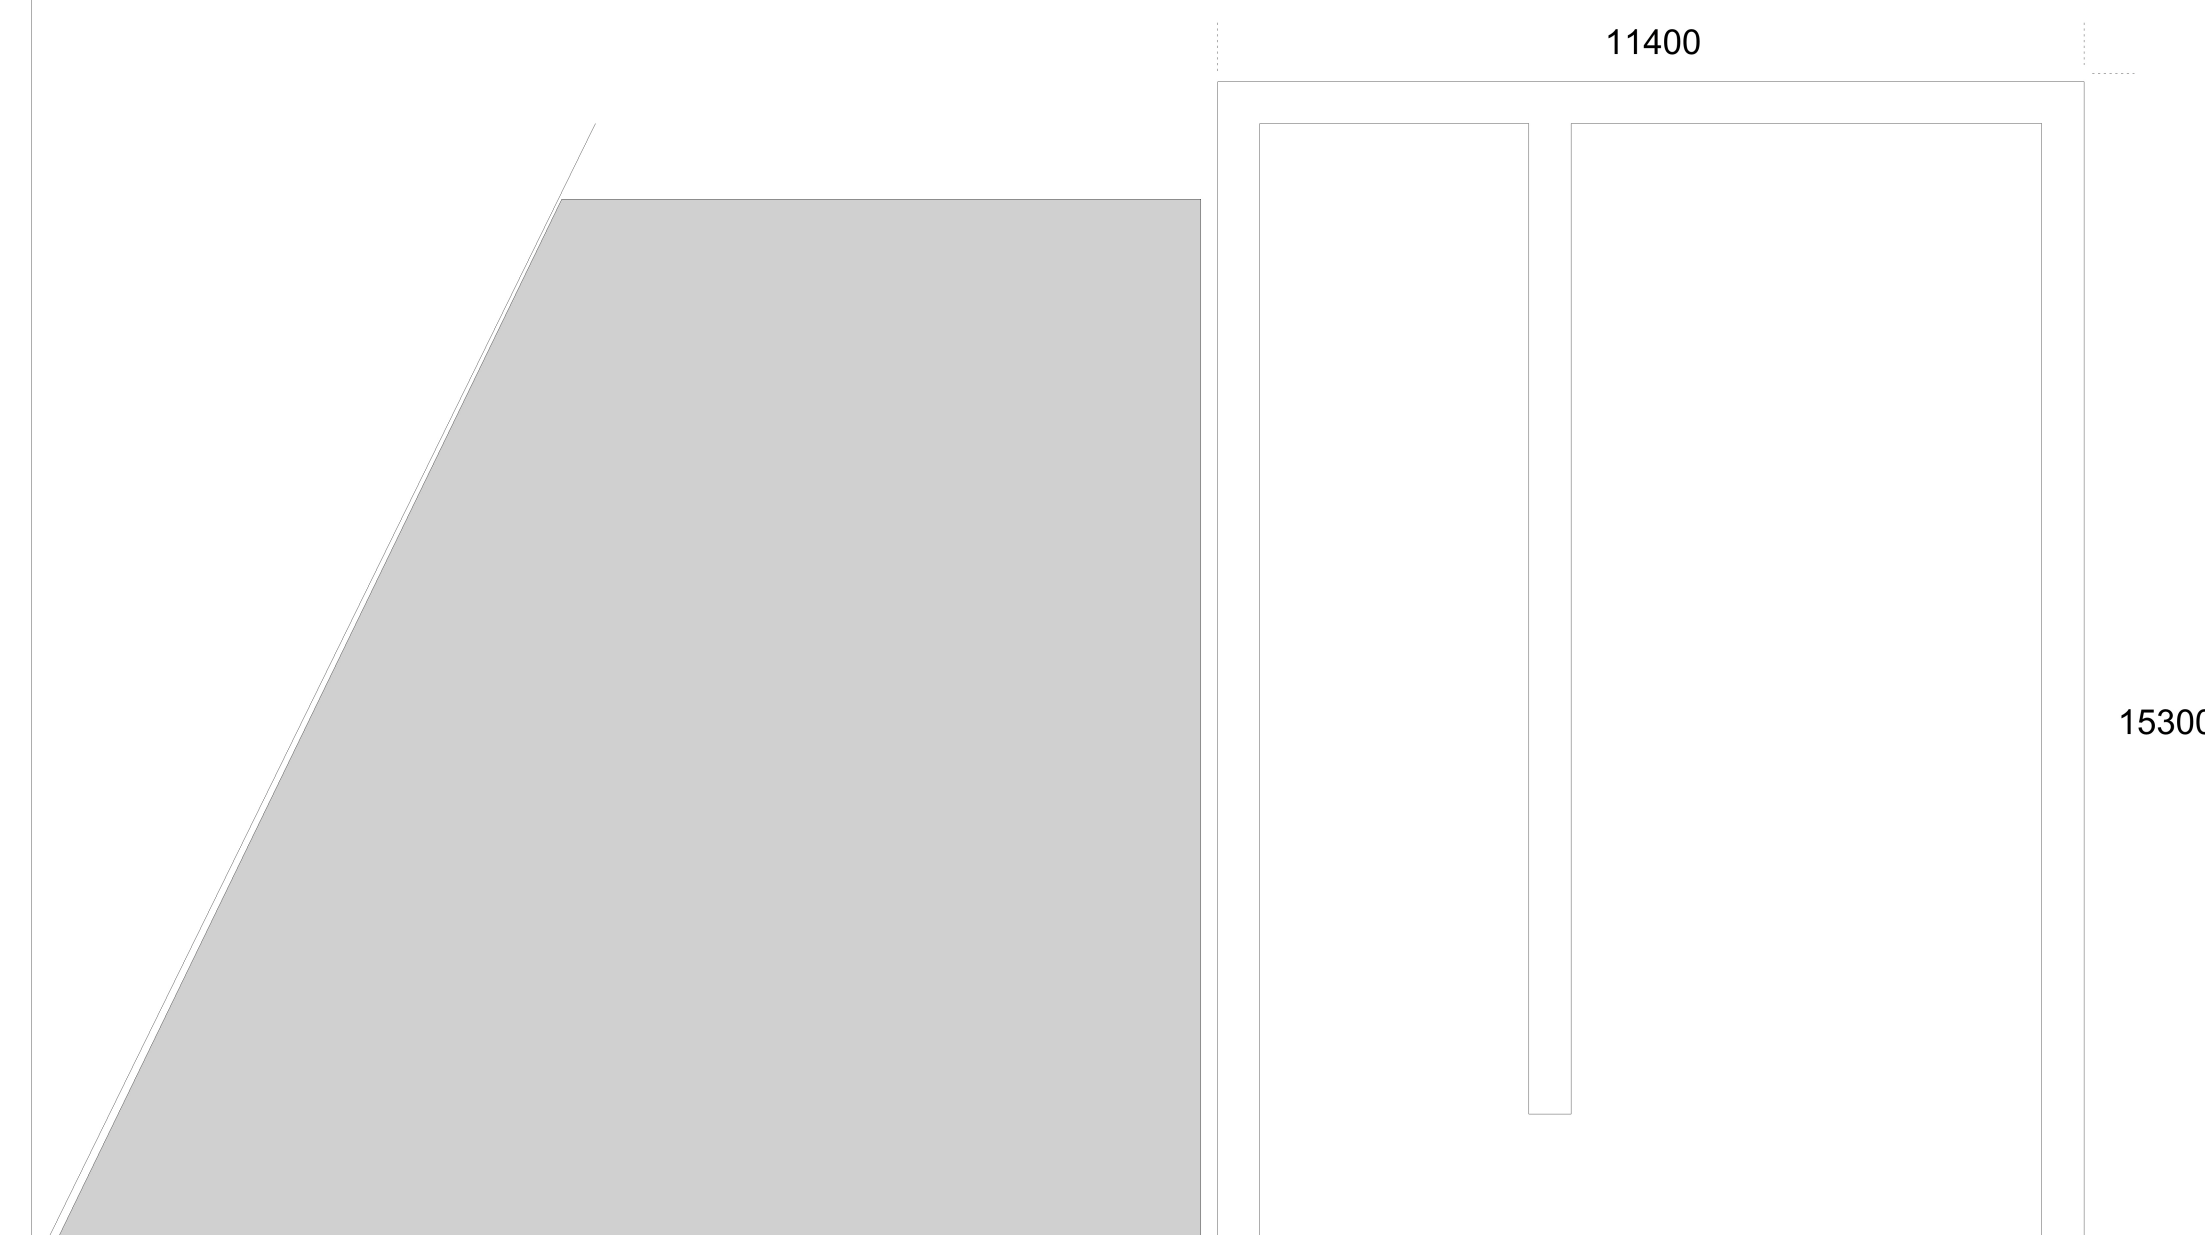

Part Plan as existing

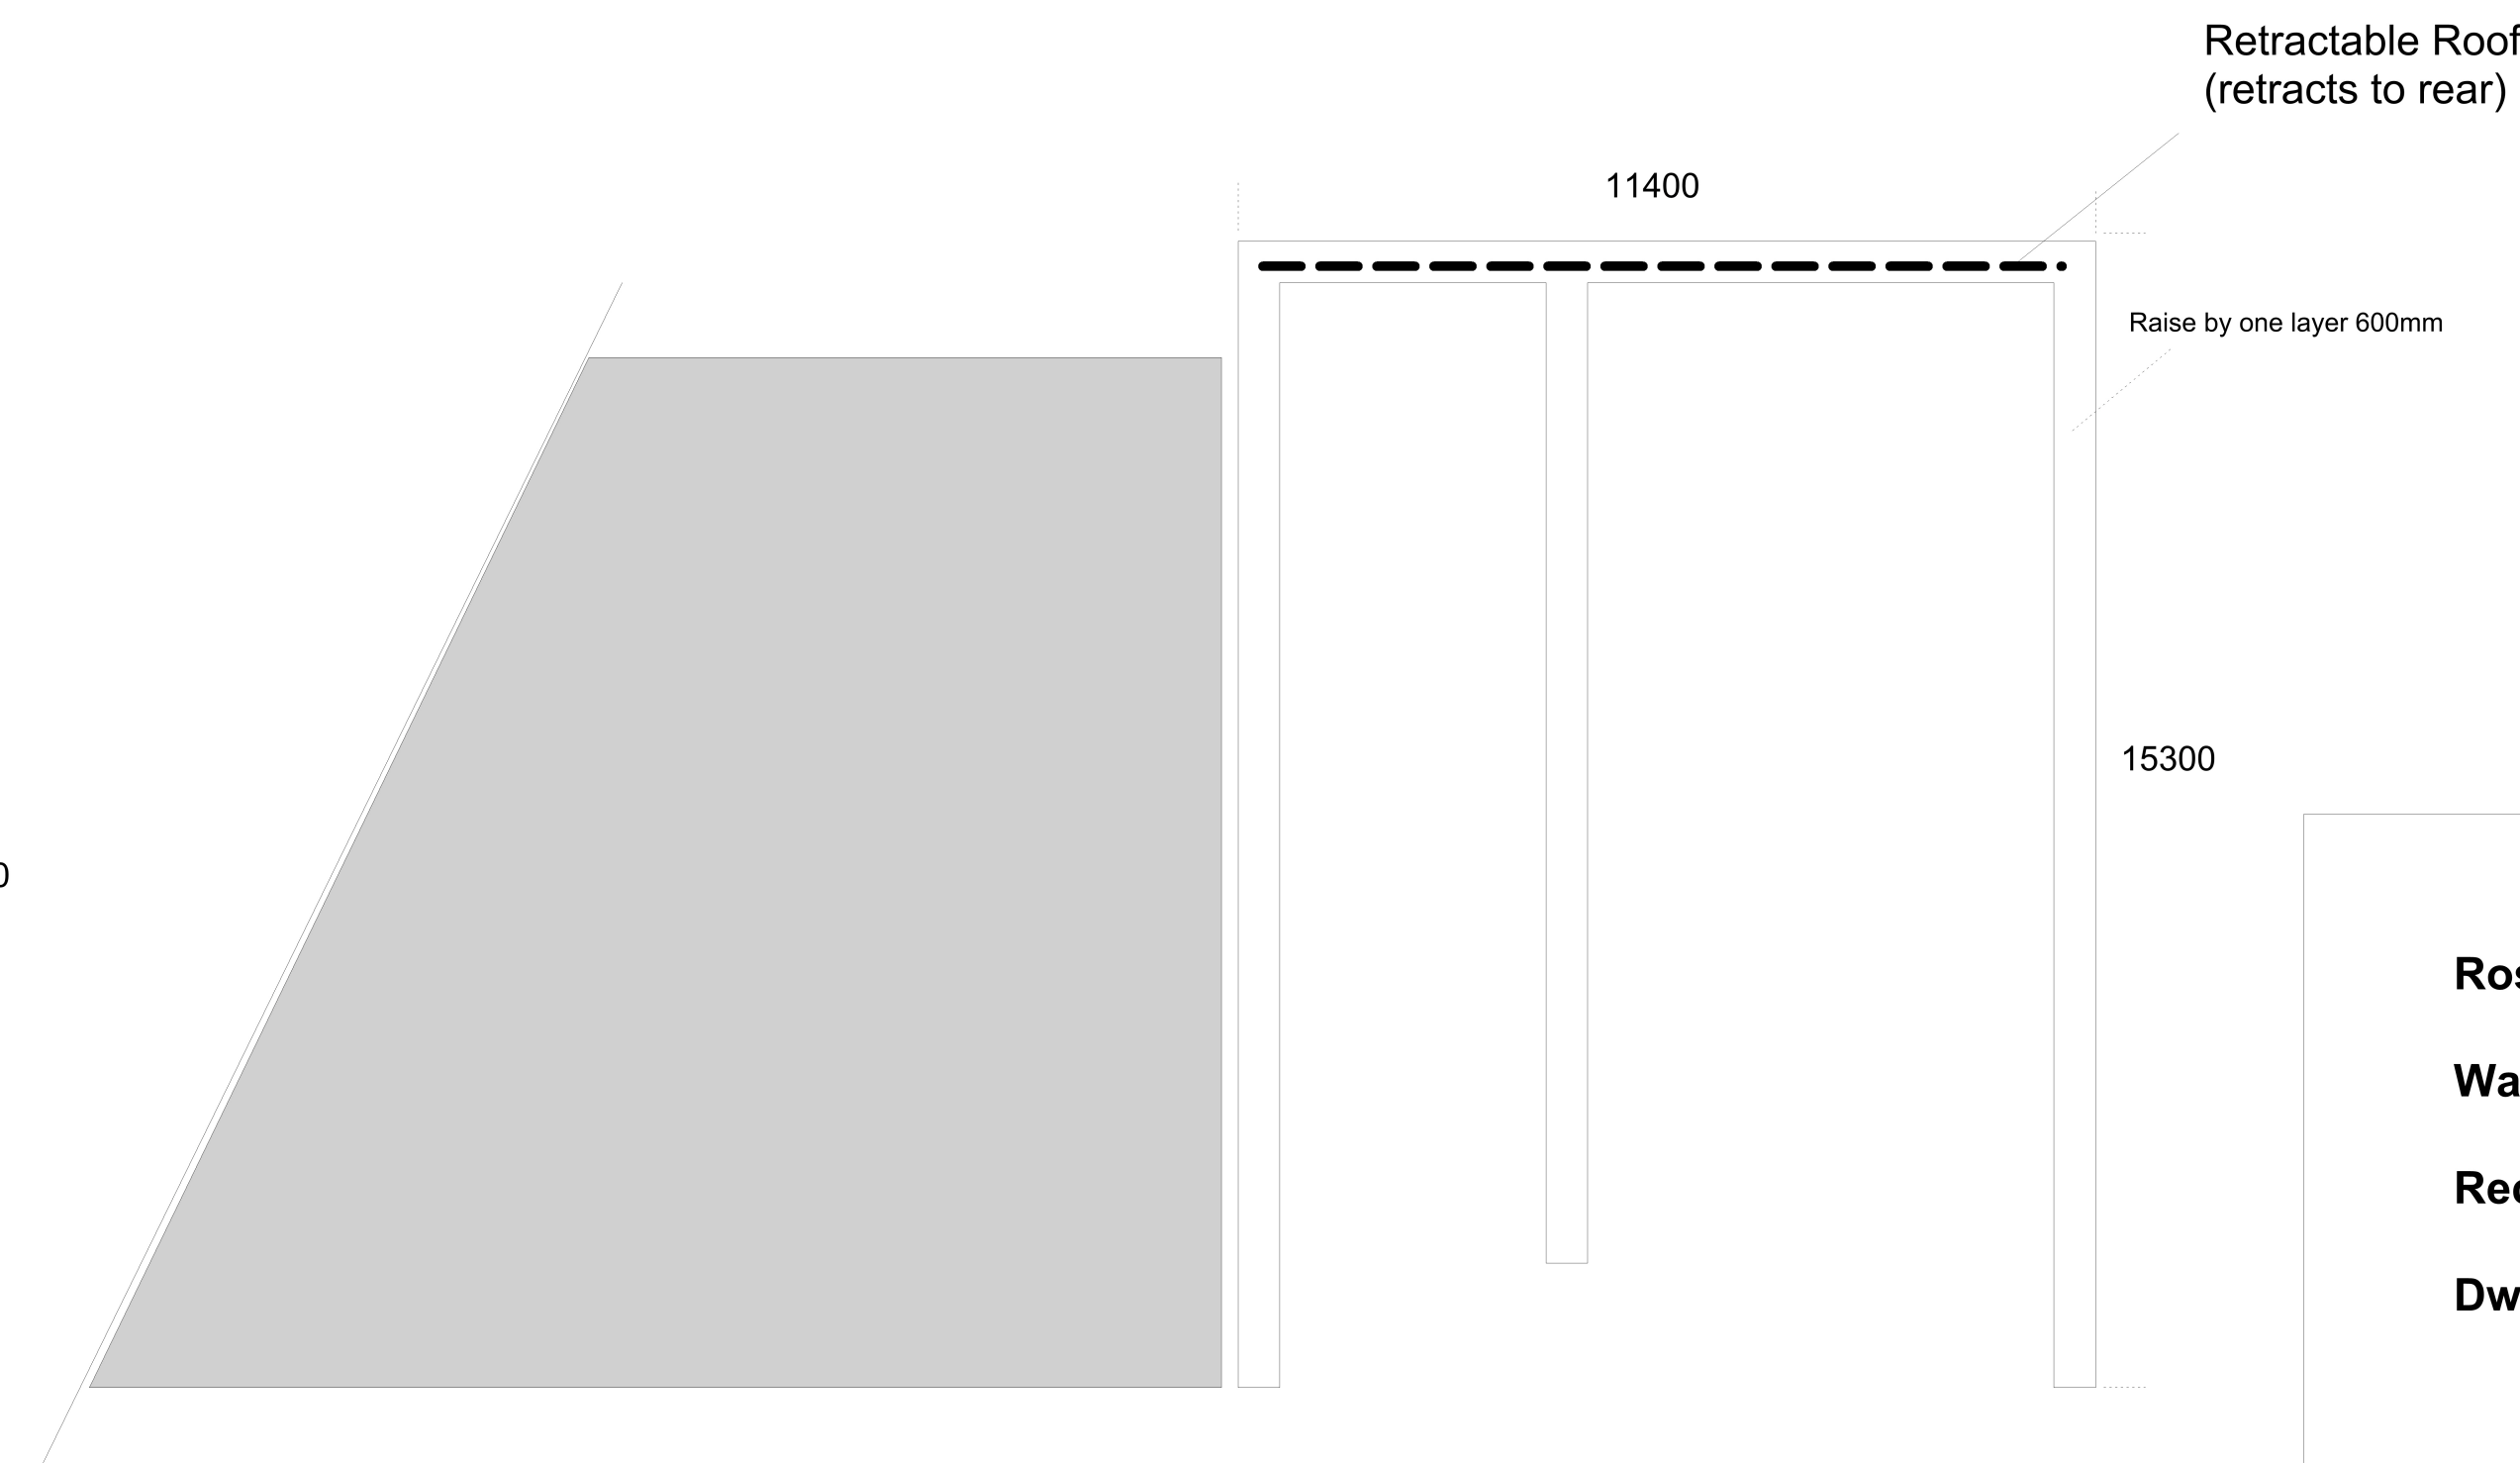

Part plan as proposed

**Rosendale Borough Council**  
**Waste Transfer Station**  
**Recycling Bay Height Extension and Retractable Roof**  
**Dwg No. 220/5 By: DR**



Scale: 1:100.0



Works

COMMERCE STREET

Works

Chy

River Inwell

Boundary limit to which this application applies

Recycling bays raised by one layer of flat top 'lego' block 600mm high and retractable roof installed on runners directly onto block.

Garage

Council Yd

96

96

51

59

102

102a

FOODALE ROAD



metres

Scale: 1:1,250