




02 03 2021




02 03 2021




02 03 2021

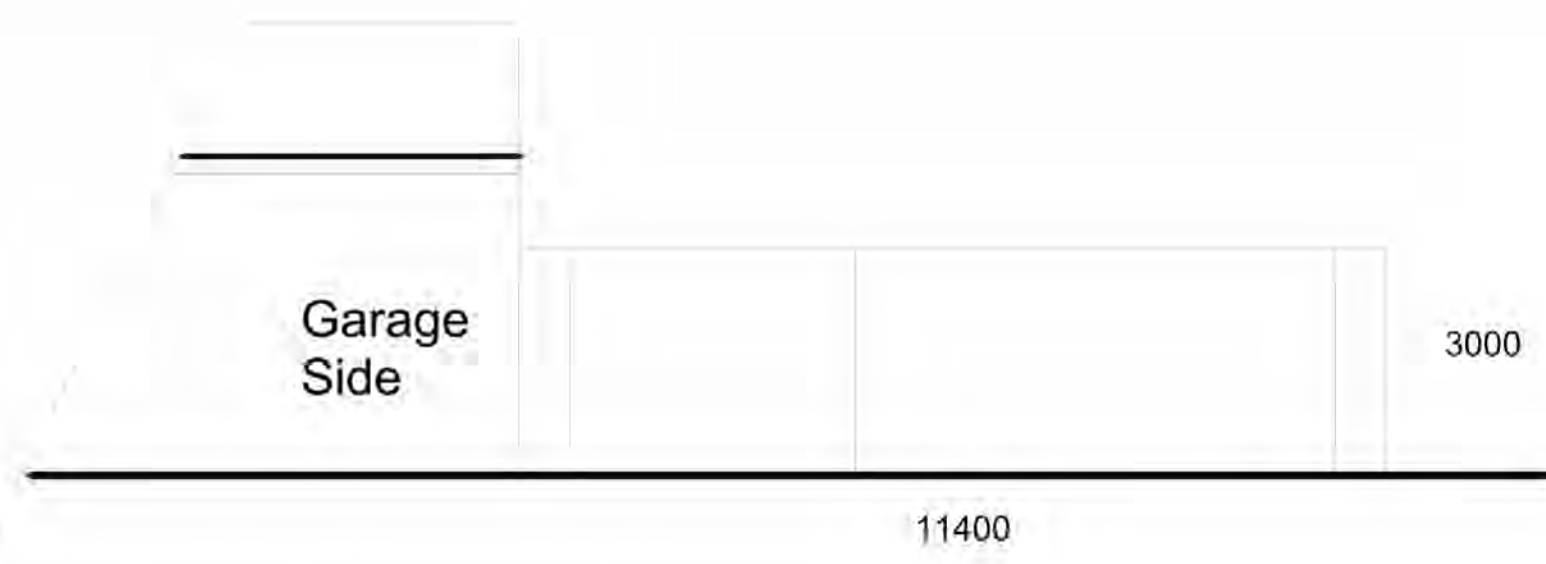


Front Elevation as existing

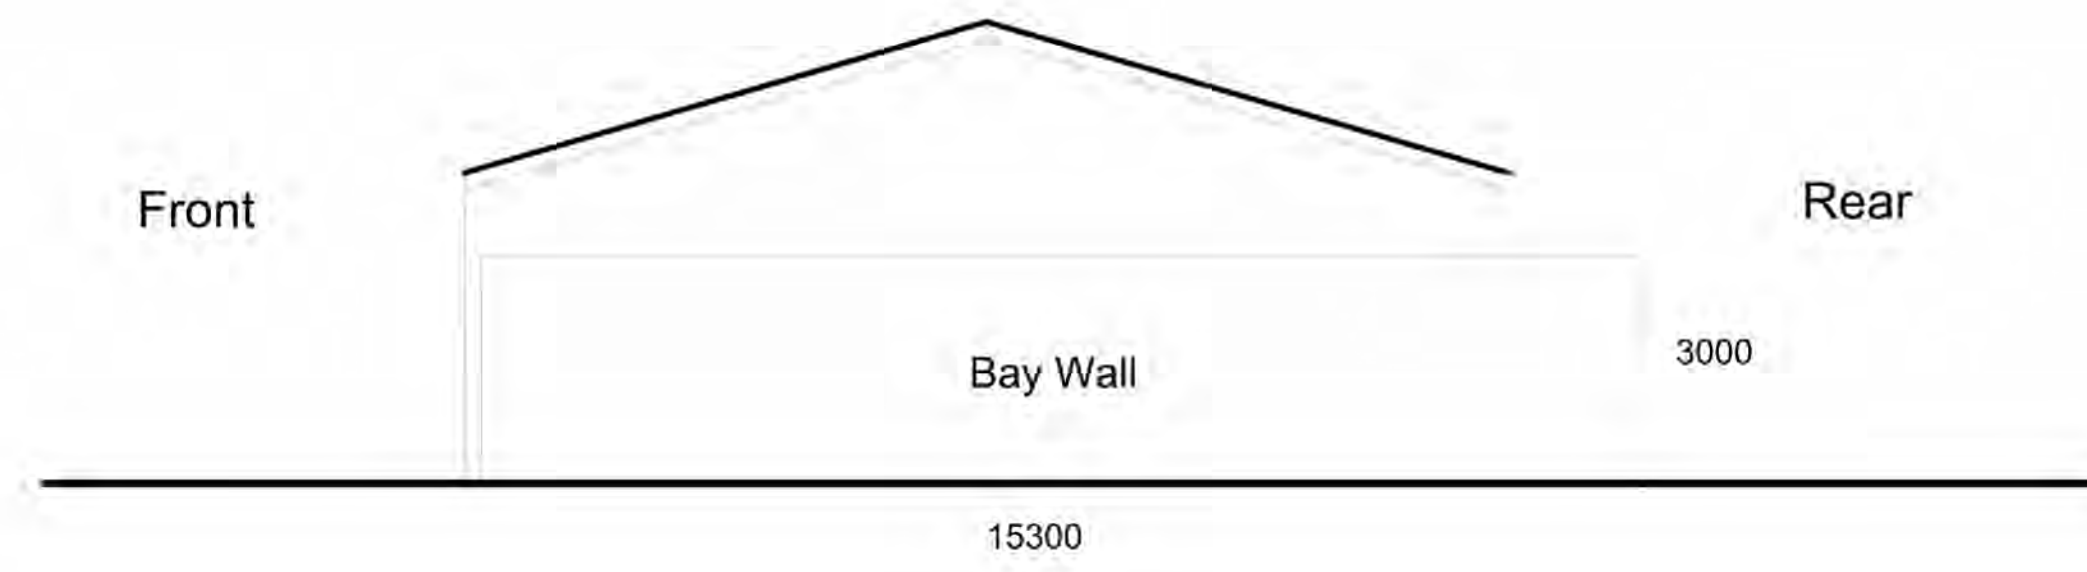


Side Elevation as existing

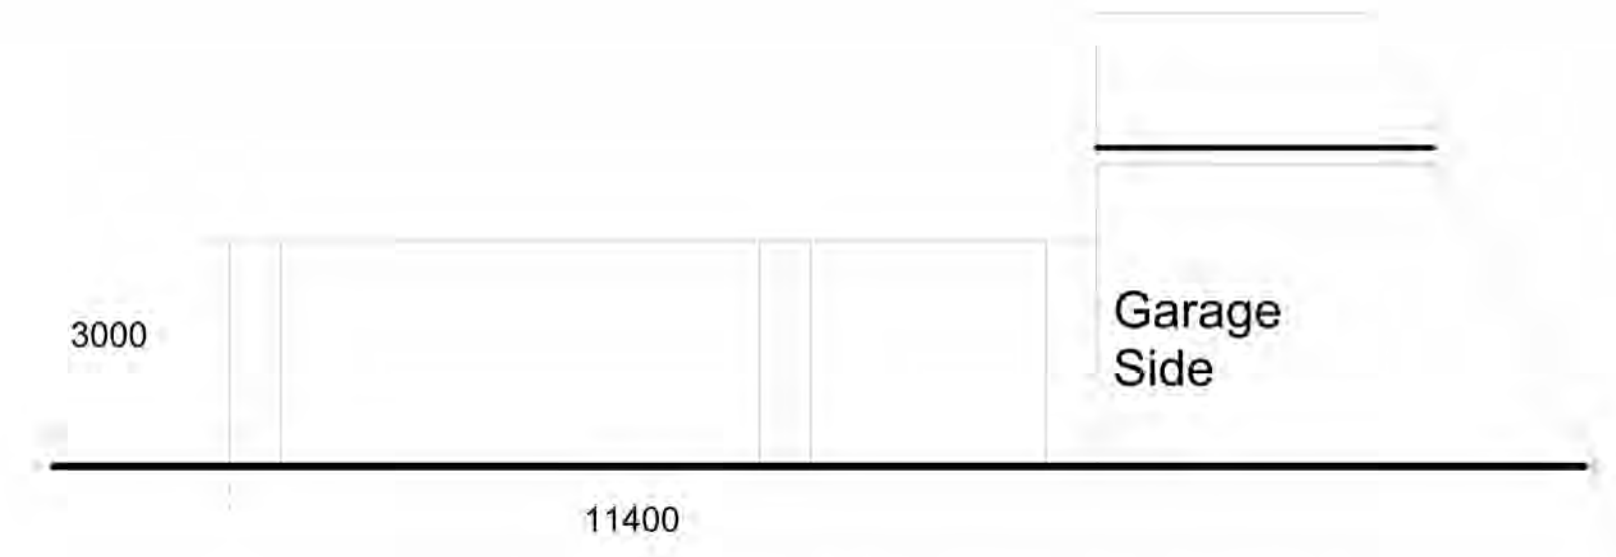


Rear Elevation as existing

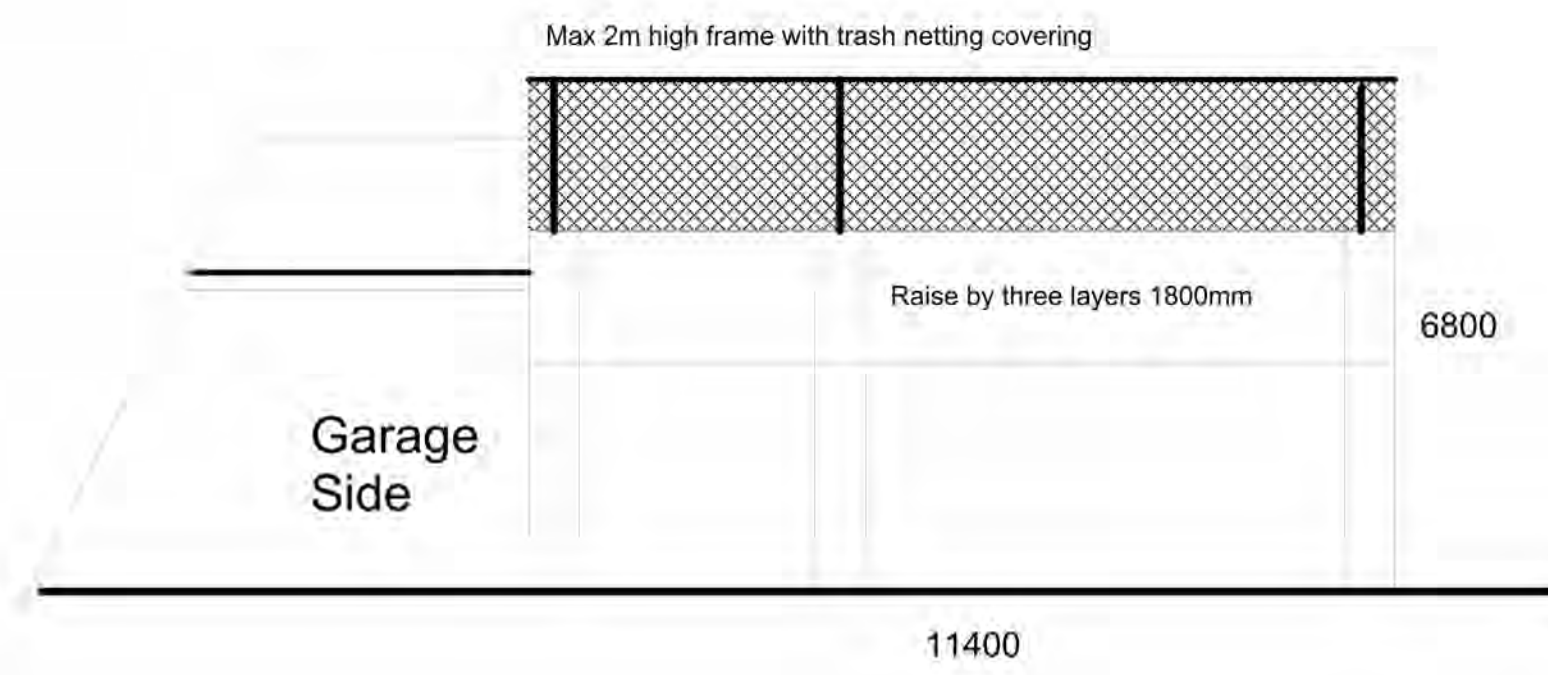


Front Elevation as proposed

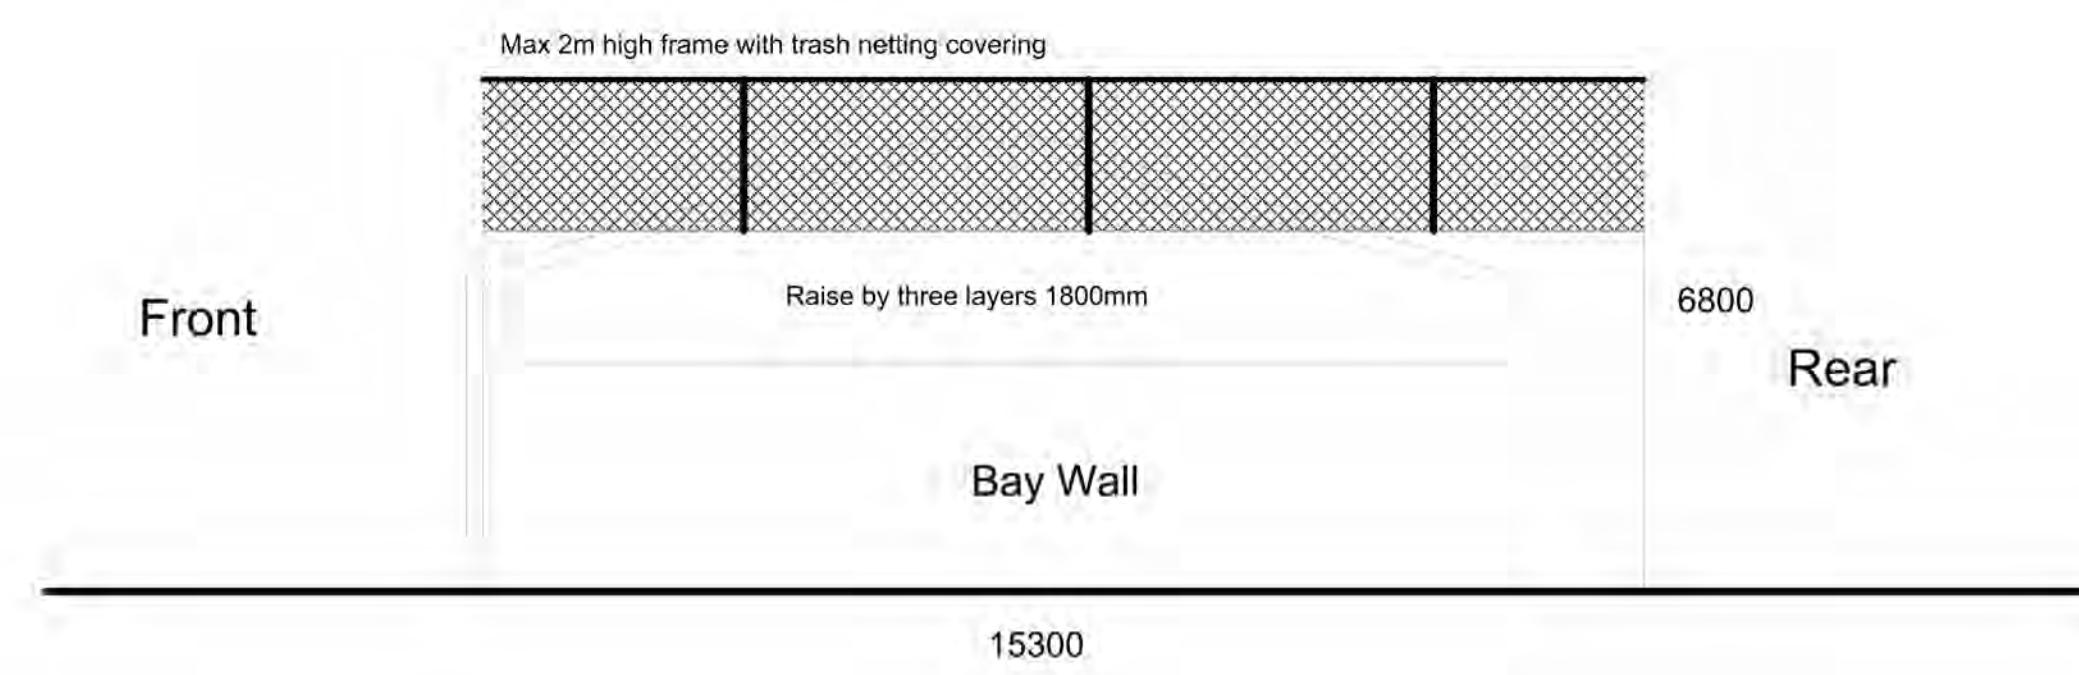


Side Elevation as proposed

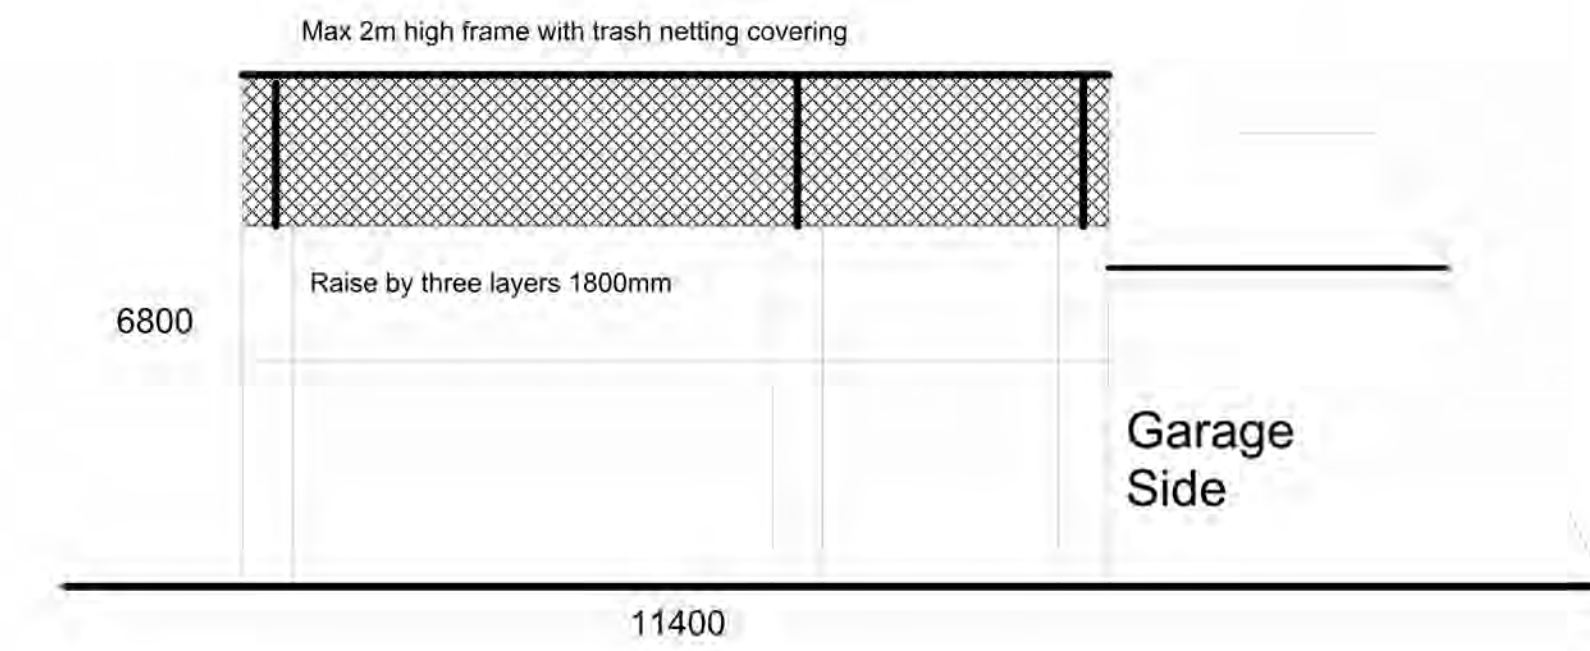

Rear Elevation as proposed

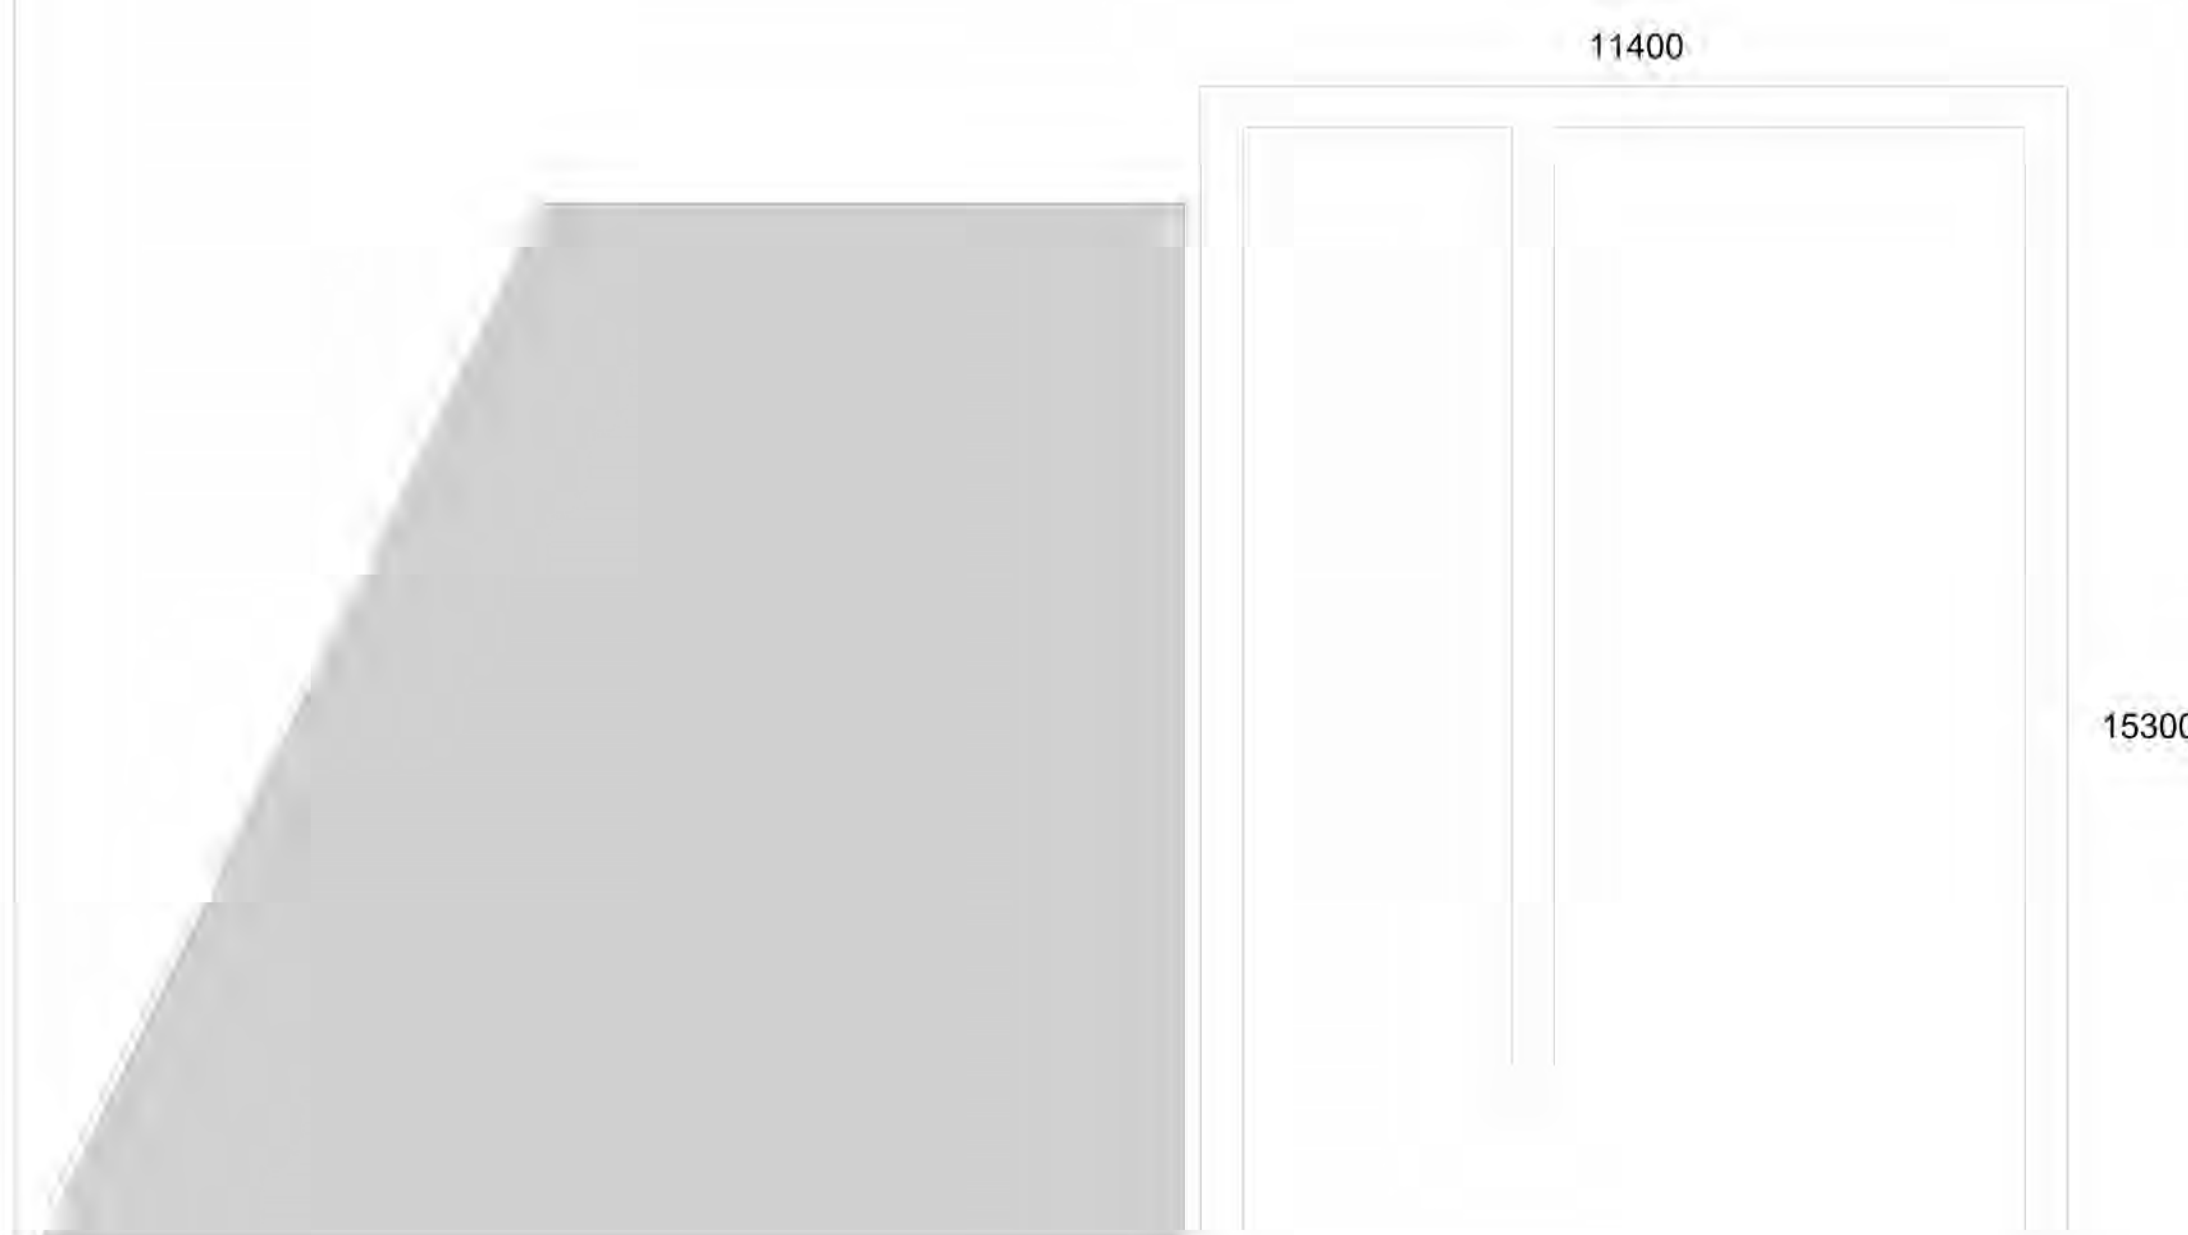


Part Plan as existing

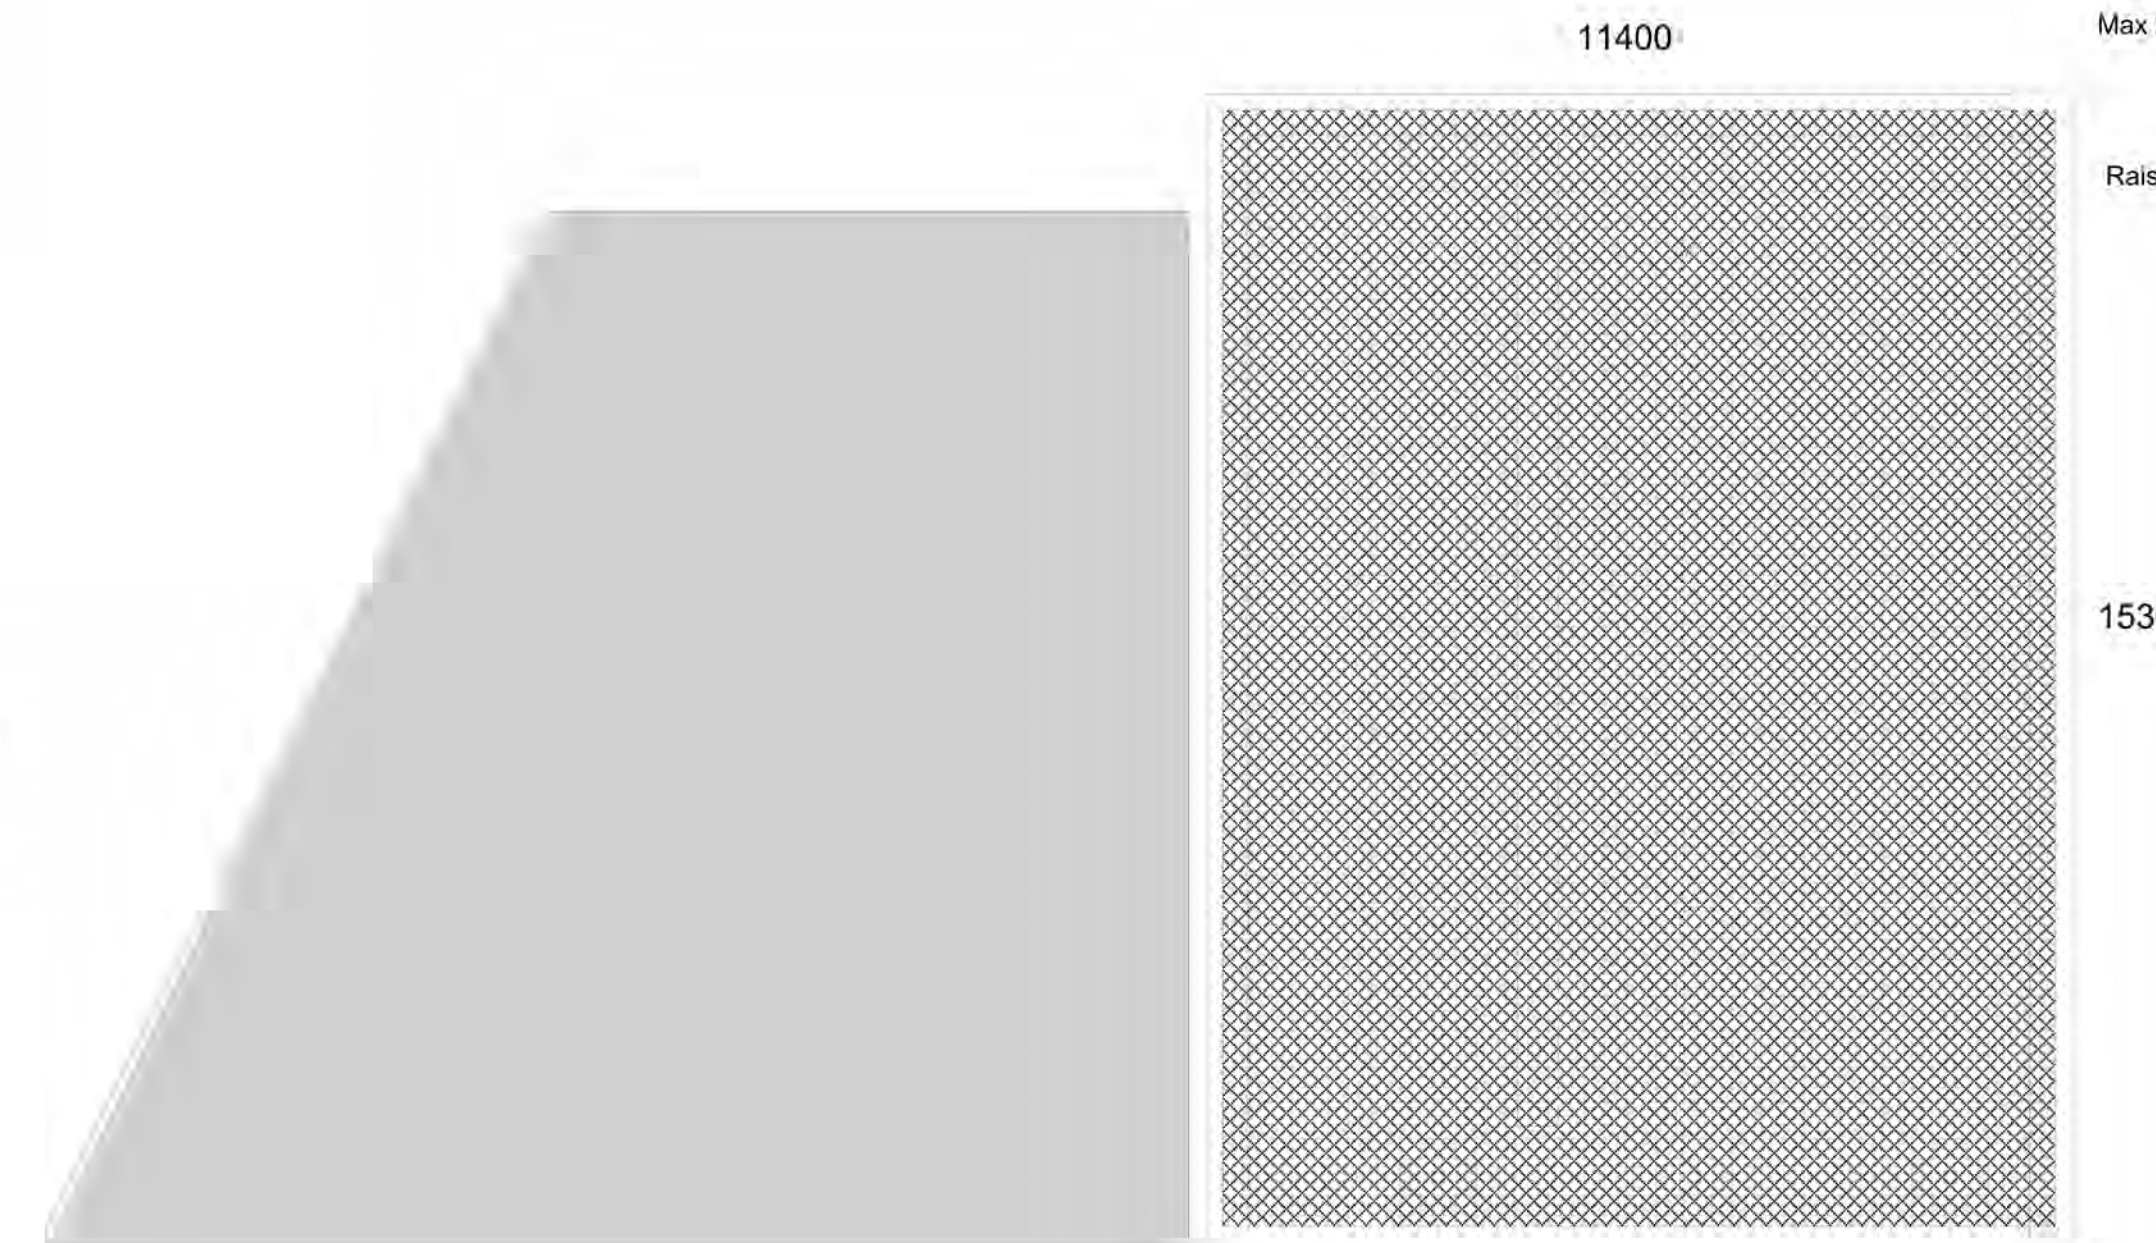

Part plan as proposed

**Rosendale Borough Council**  
**Waste Transfer Station**  
**Recycling Bay Height Extension and Fixed Roof**  
**Dwg No. 220/6 By: DR**

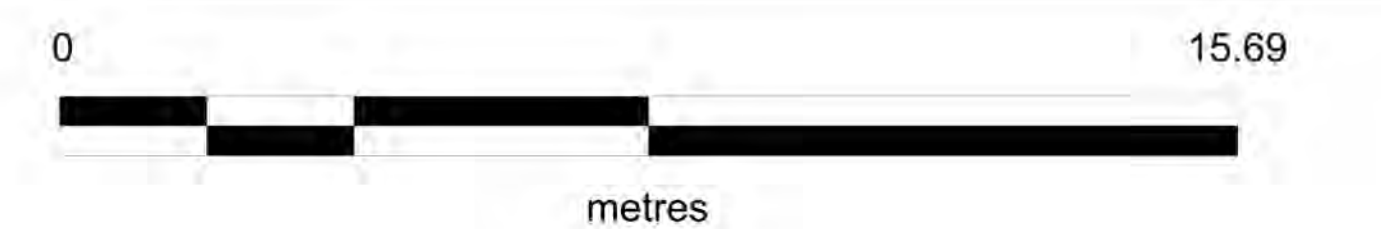

Scale: 1:100.0



Works

COMMERCE STREET

Works

CY

River Inwell

Recycling bays raised by three layers of 1000mm brick, each layer 1.5m high. Each layer 600mm high. 1.5m frame to be installed on the brick with mesh netting. Total height increased = 3.3m.

Garage

Council Yd

06

08

51

09

102

102a

FOSSDALE ROAD

ROAD



metres

Scale: 1:1,250