
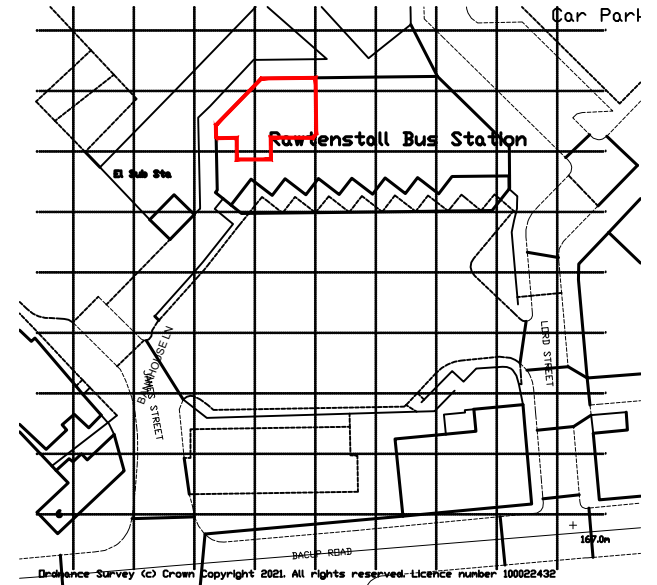
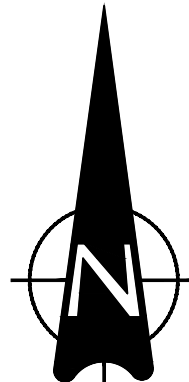


**SITE BLOCK PLAN 1:500@A4**

KEY  
 DENOTES SITE BOUNDARY

rev	date	note


do not scale dimensions from this drawing. if in doubt refer to js design.  
 this drawing remains the copyright of the js design partnership alone  
 all materials specified must be used in accordance with the manufacturers  
 recommendations and all relevant current codes of practice.



**SITE LOCATION PLAN 1:1250@A4**


KEY  
 DENOTES SITE BOUNDARY

PILLITTERI_DESIGN		client		Pizza Mans Ltd			
		drawing title		SITE LOCATION PLAN - Retail units 1&2 Rawtenstall Bus Station			
07875523969		drawing no	rev	date	drawn by	checked	scale @ A4
		2001 - SLP	-	07.04.21	FP	-	VARIES

 


do not scale dimensions from this drawing, if in doubt refer to Pillitteri\_design.  
 this drawing remains the copyright of Pillitteri\_design alone  
 all materials specified must be used in accordance with the manufacturers  
 recommendations and all relevant current codes of practice.

rev	date	note

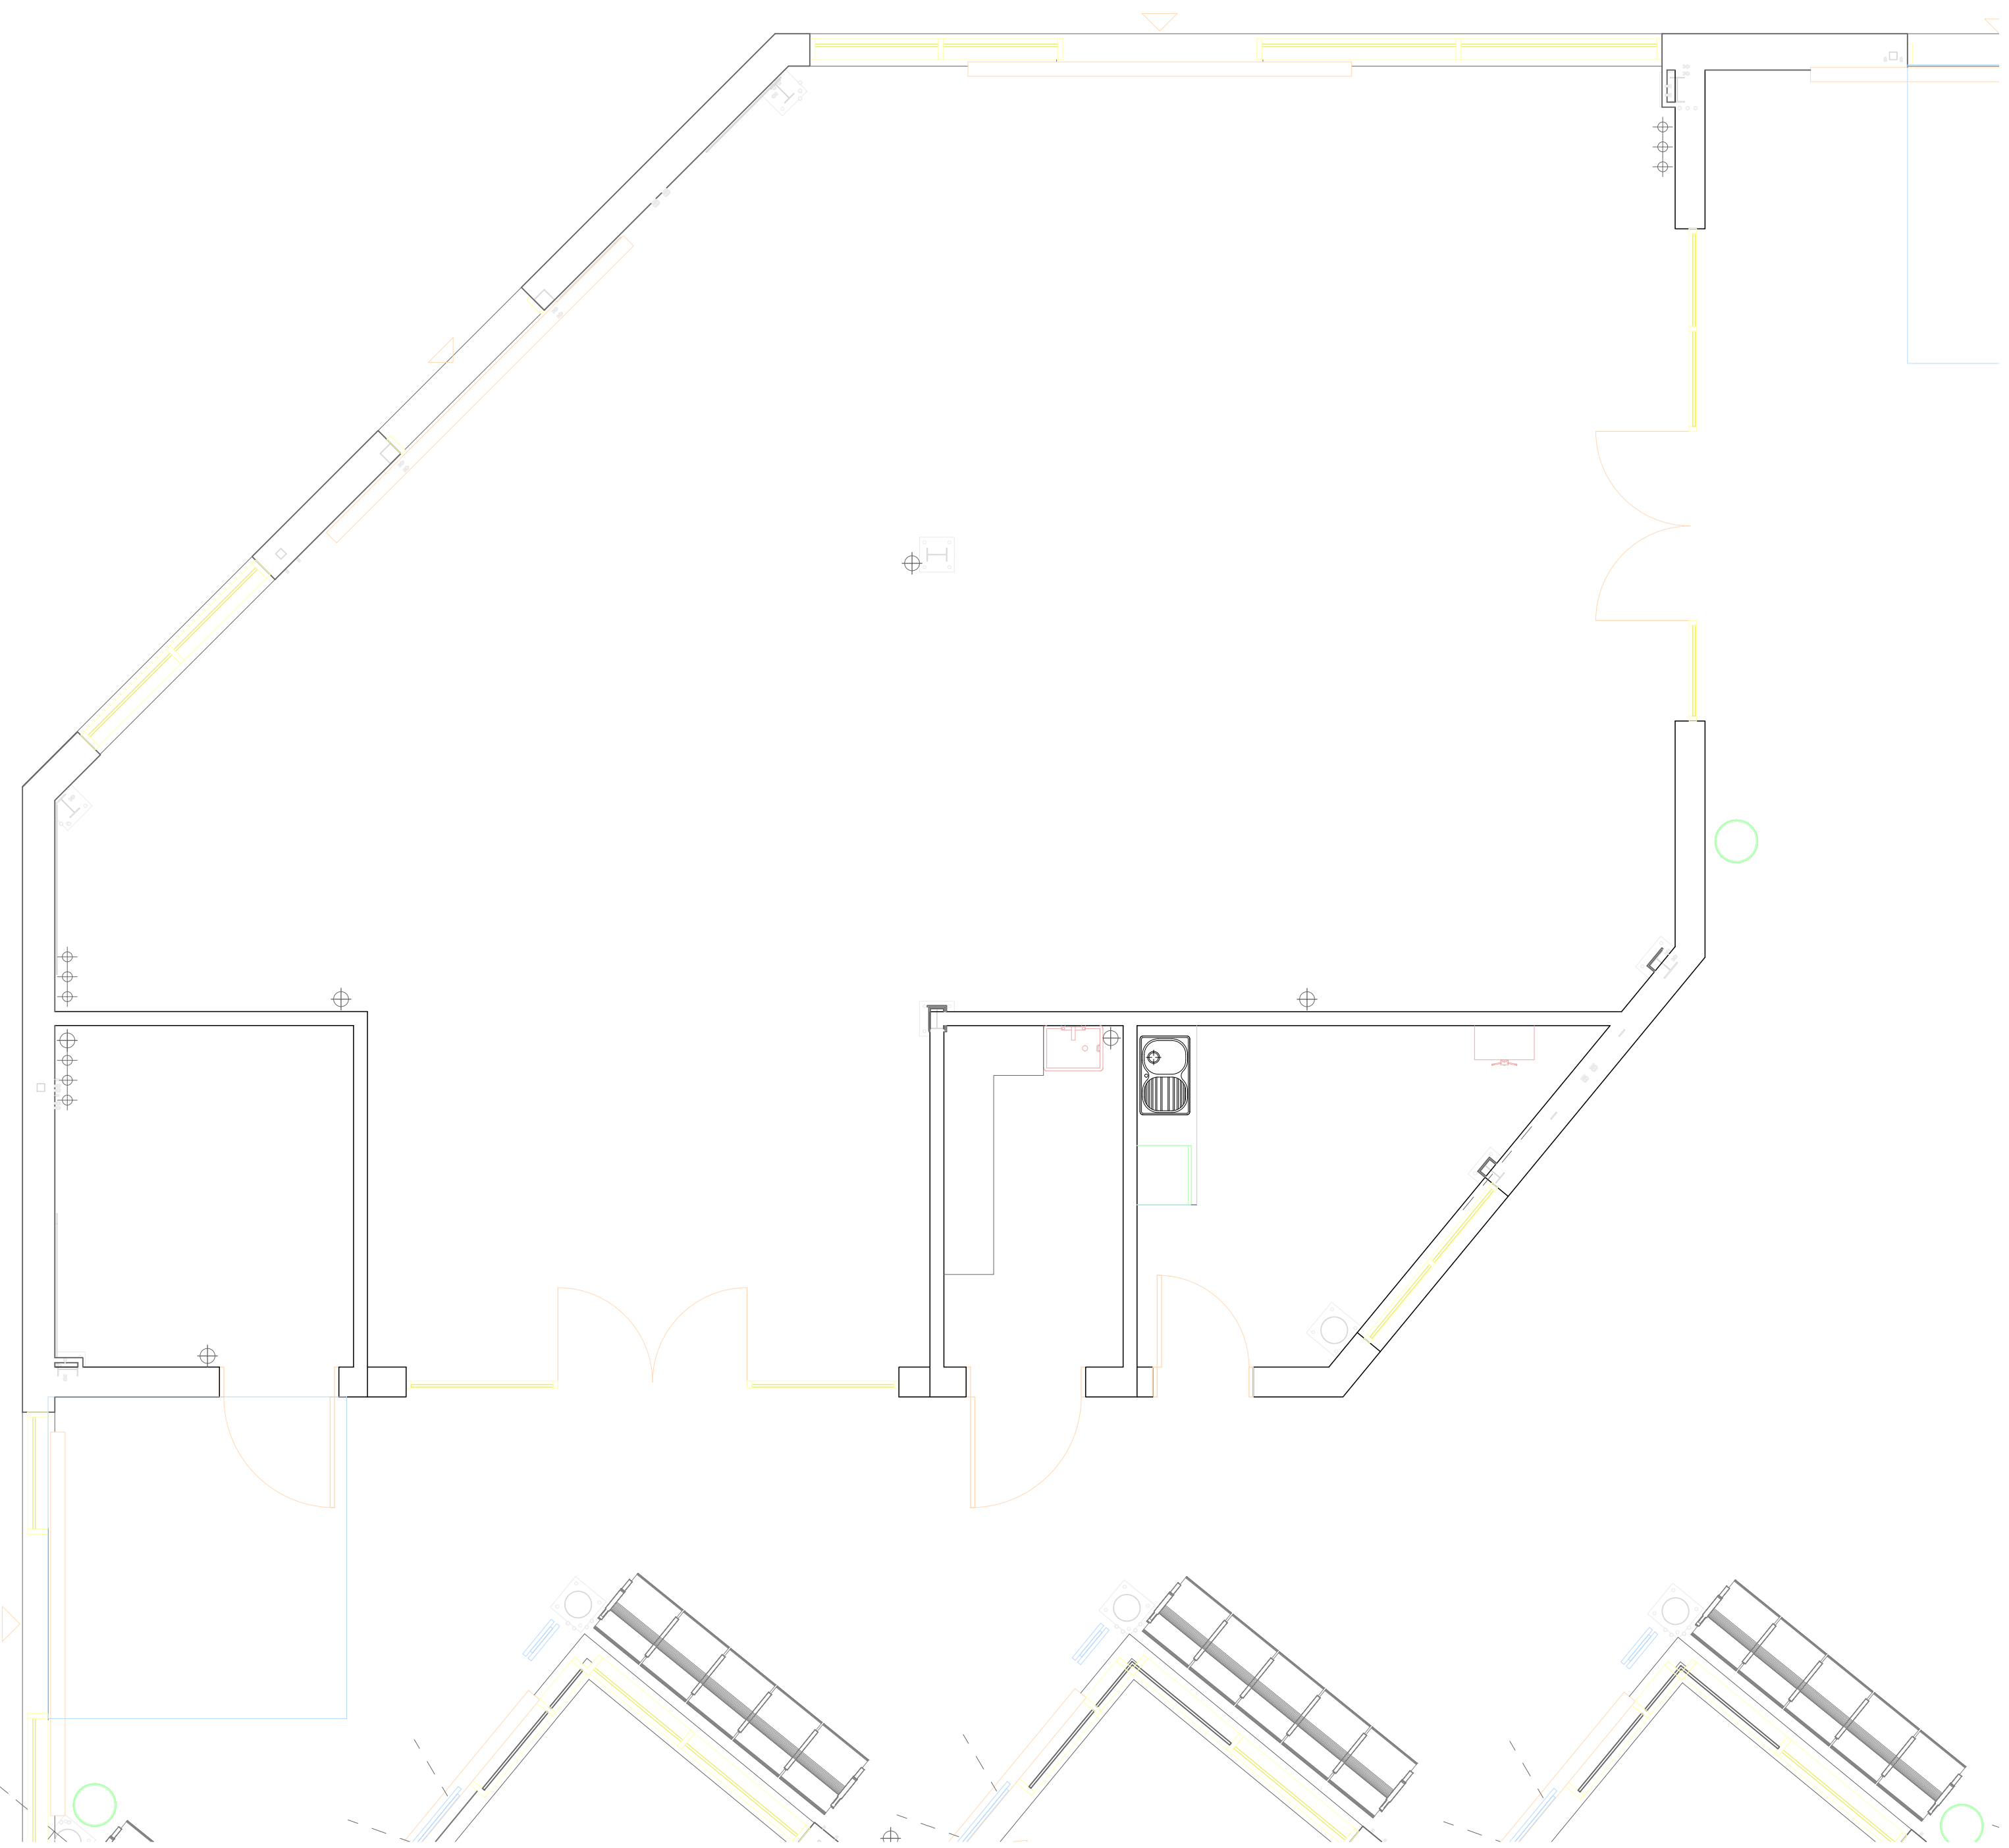

**EXISTING PLAN 1:50@A1**

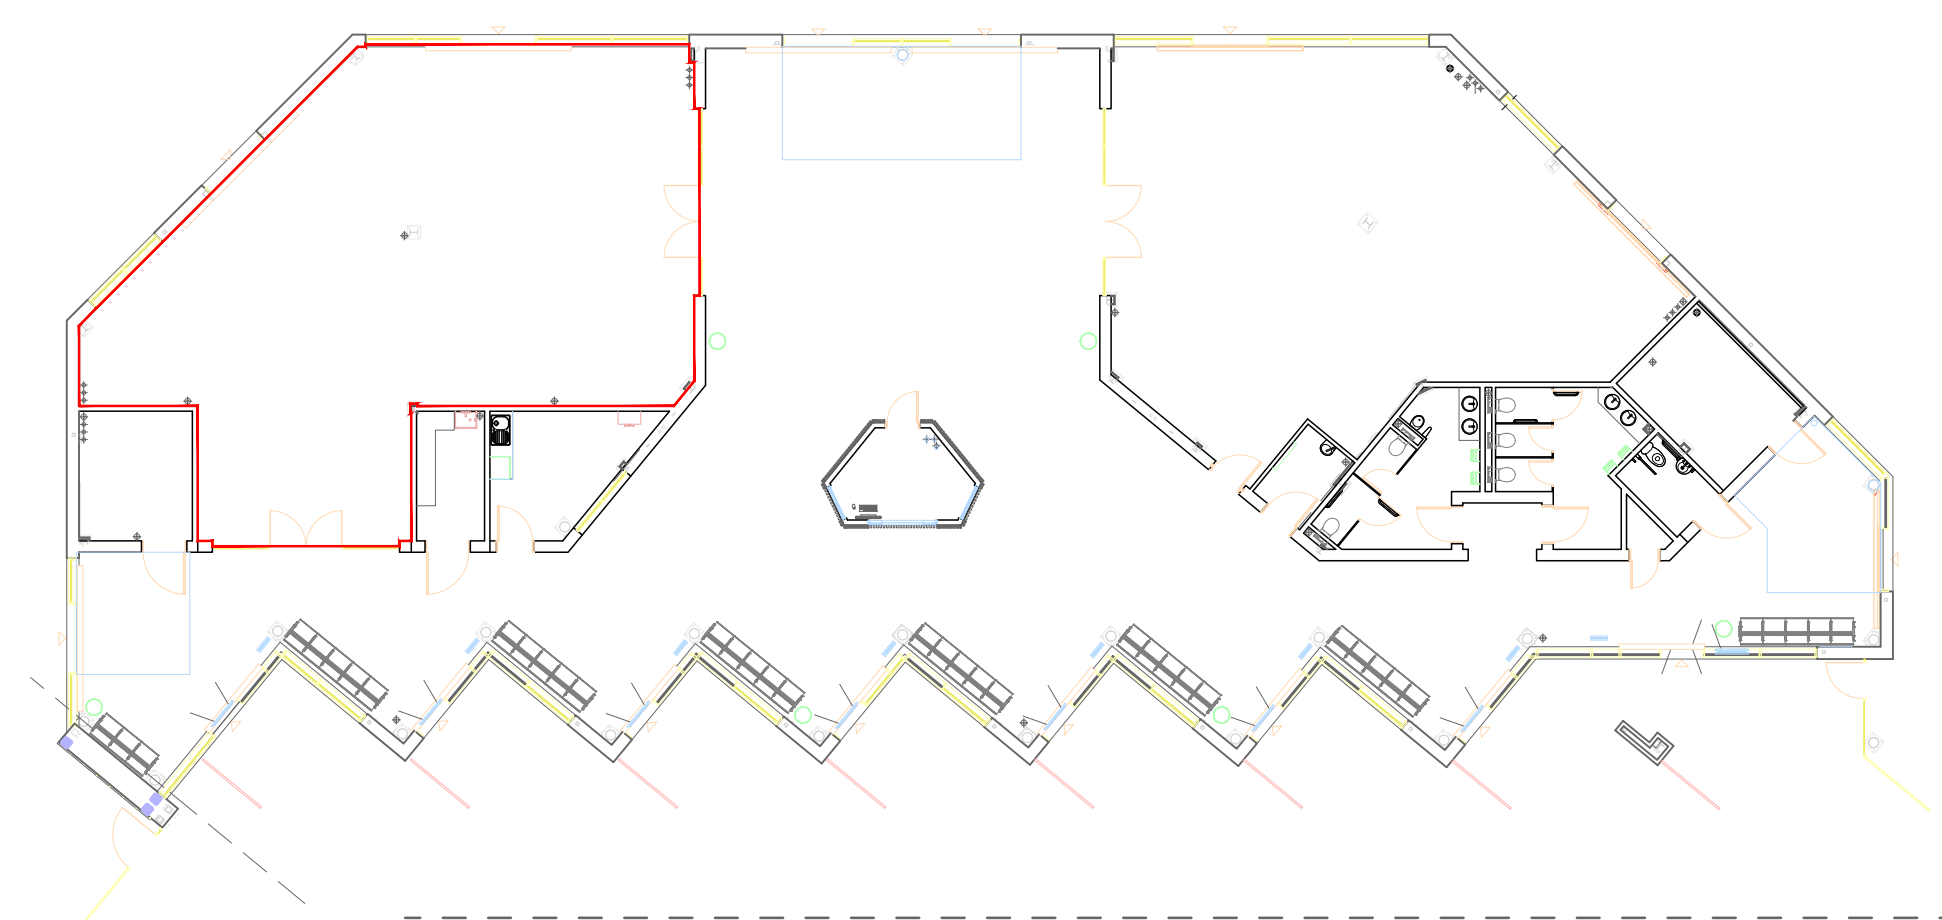

**SITE PLAN 1:200@A1**

**KEY**  
 — DENOTES SITE BOUNDARY


<b>CAR 2012:</b>	Full R&D Asbestos Survey to be carried out in accordance with HSG 263 & CAR 2012 and to be made available to all prior to commencement of any site works
<b>CDM 2015:</b>	Under the CDM regulations there are no significant design risks.

PILLITTERI_DESIGN	
07875523969	
client	Pizza Mans Ltd
address	Retail units 1&2 Rawtenstall Bus Station Rossendale
drawing title	EXISTING PLAN
drawing no	2001-01
rev	
date	27.04.21
drawn by	
checked	
scale @ A1	VARIABLES


1:20	0	200mm	400mm	600mm	800mm	1000	1200	1400	1600	1800	2000
1:100	0	1m	2m	3m	4m	5m	6m	7m	8m	9m	10m
1:50	0	100mm	200mm	300mm	400mm	500mm					
1:5	0										

do not scale dimensions from this drawing. if in doubt refer to js design.  
 this drawing remains the copyright of the js design partnership alone.  
 all materials specified must be used in accordance with the manufacturers  
 recommendations and all relevant current codes of practice.


rev	date	note

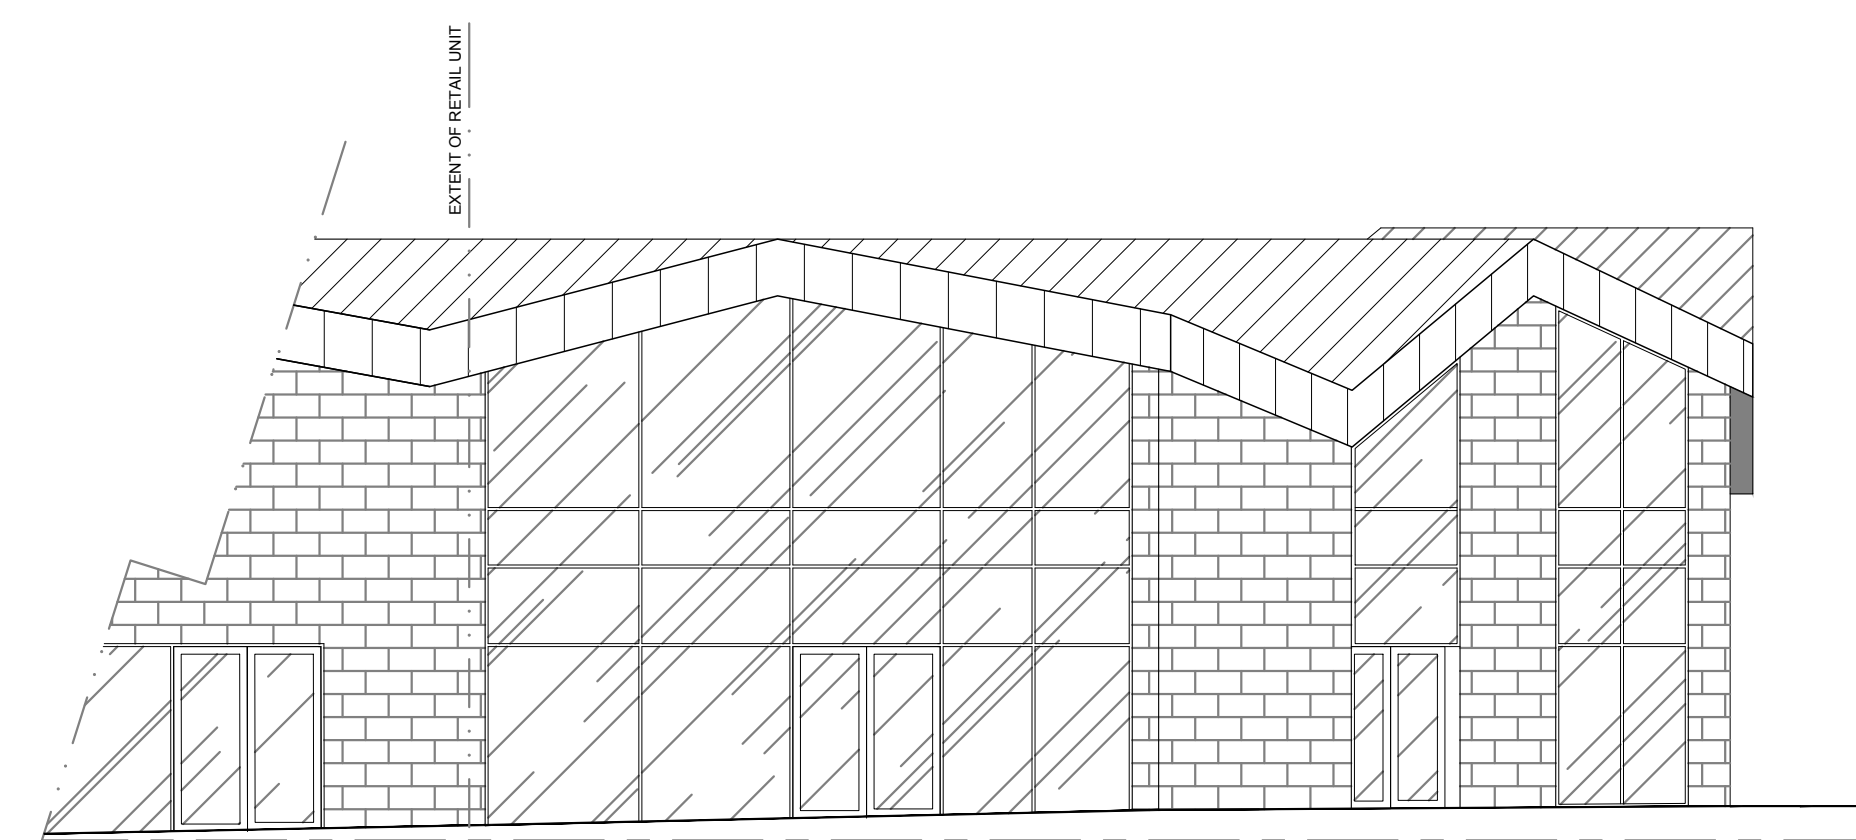


EXISTING PART NORTH ELEVATION 1:100@A1

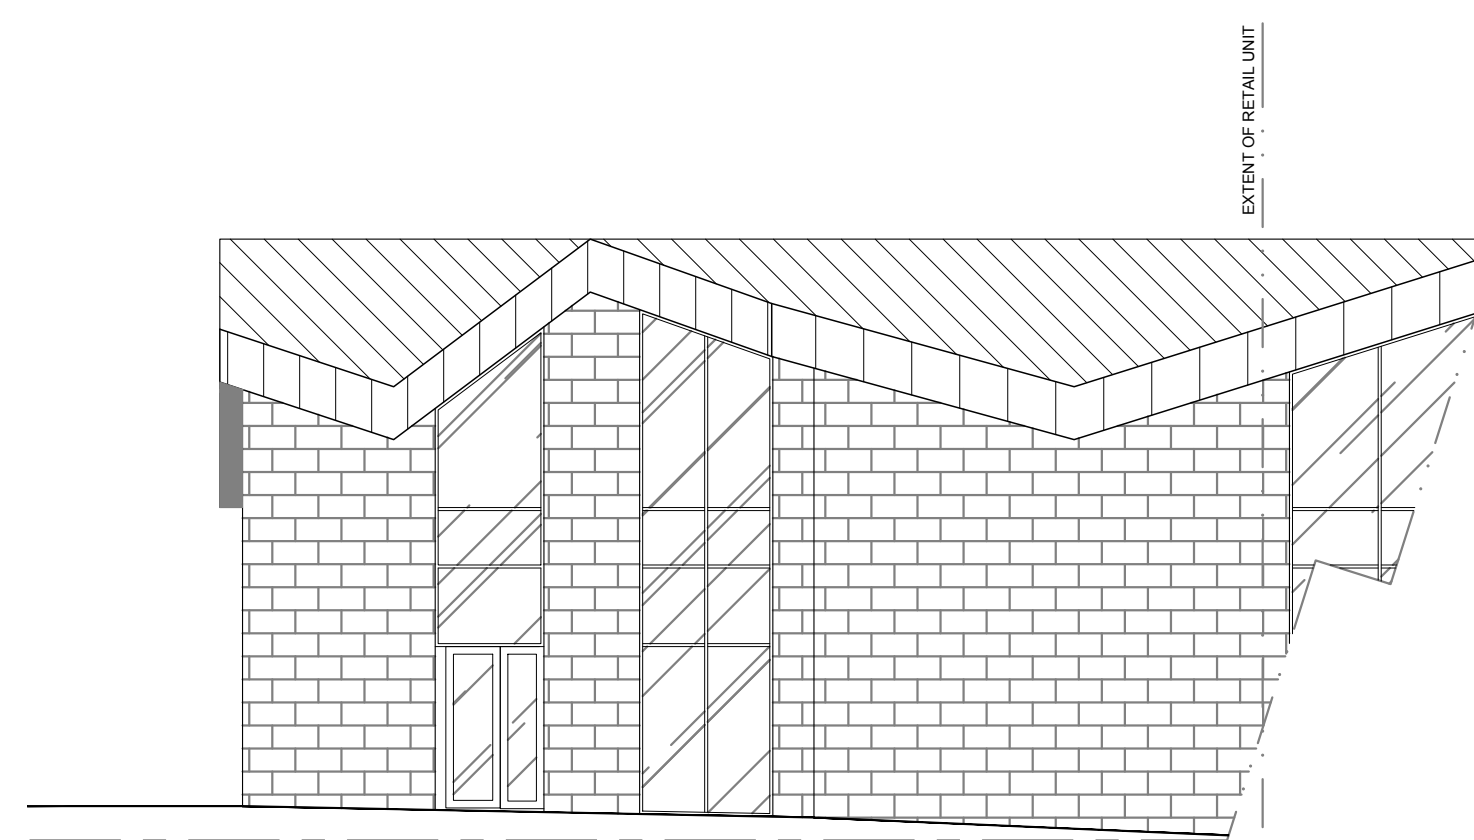


EXISTING PART WEST ELEVATION 1:100@A1

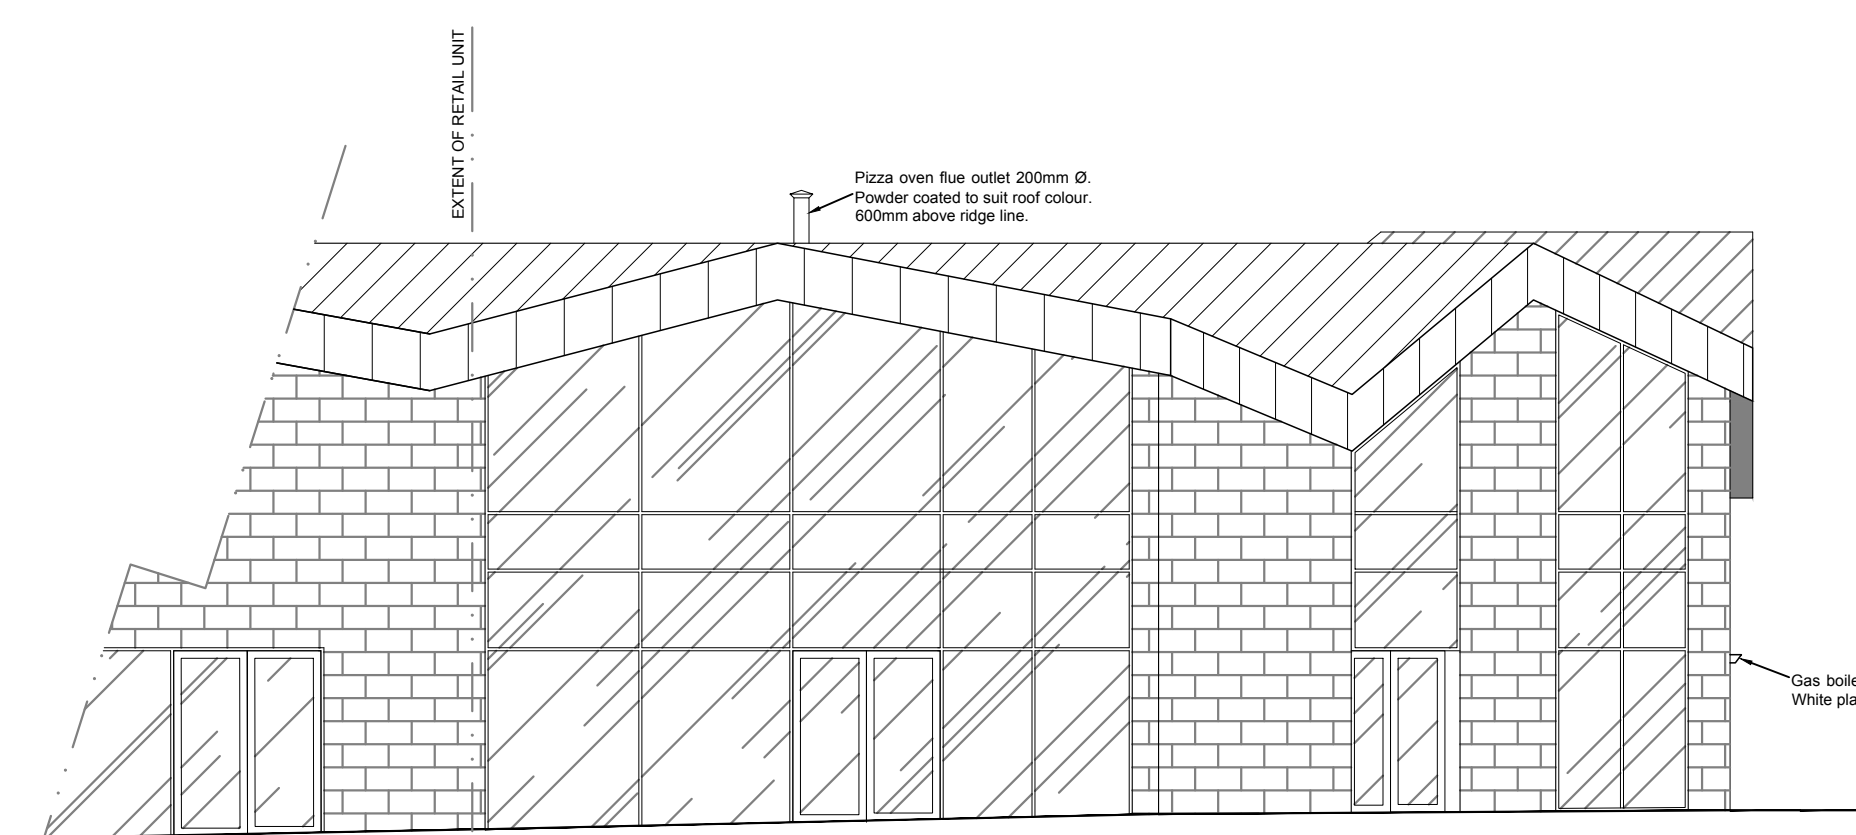

PROPOSED PART NORTH ELEVATION 1:100@A1

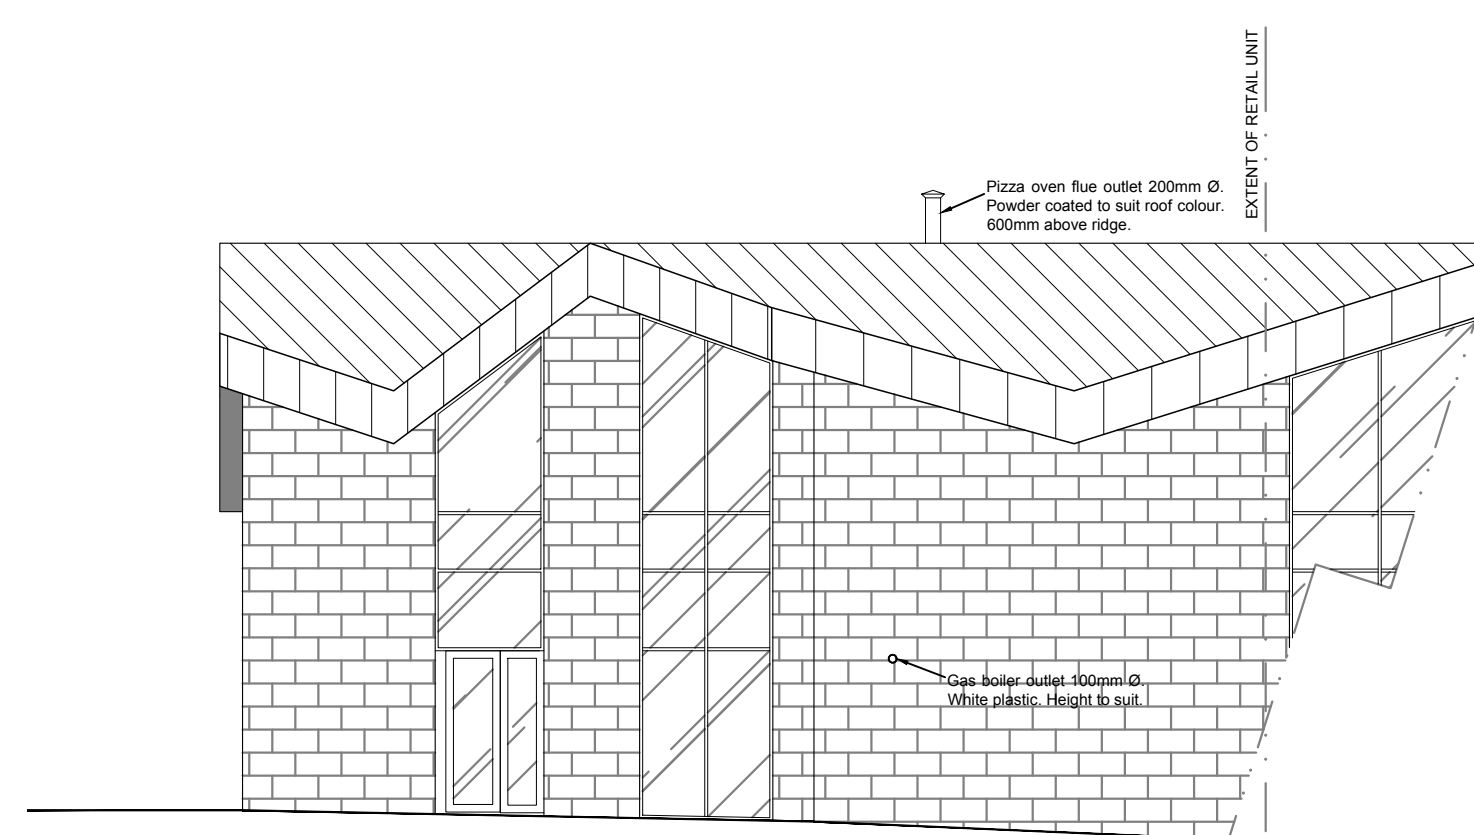

PROPOSED PART WEST ELEVATION 1:100@A1

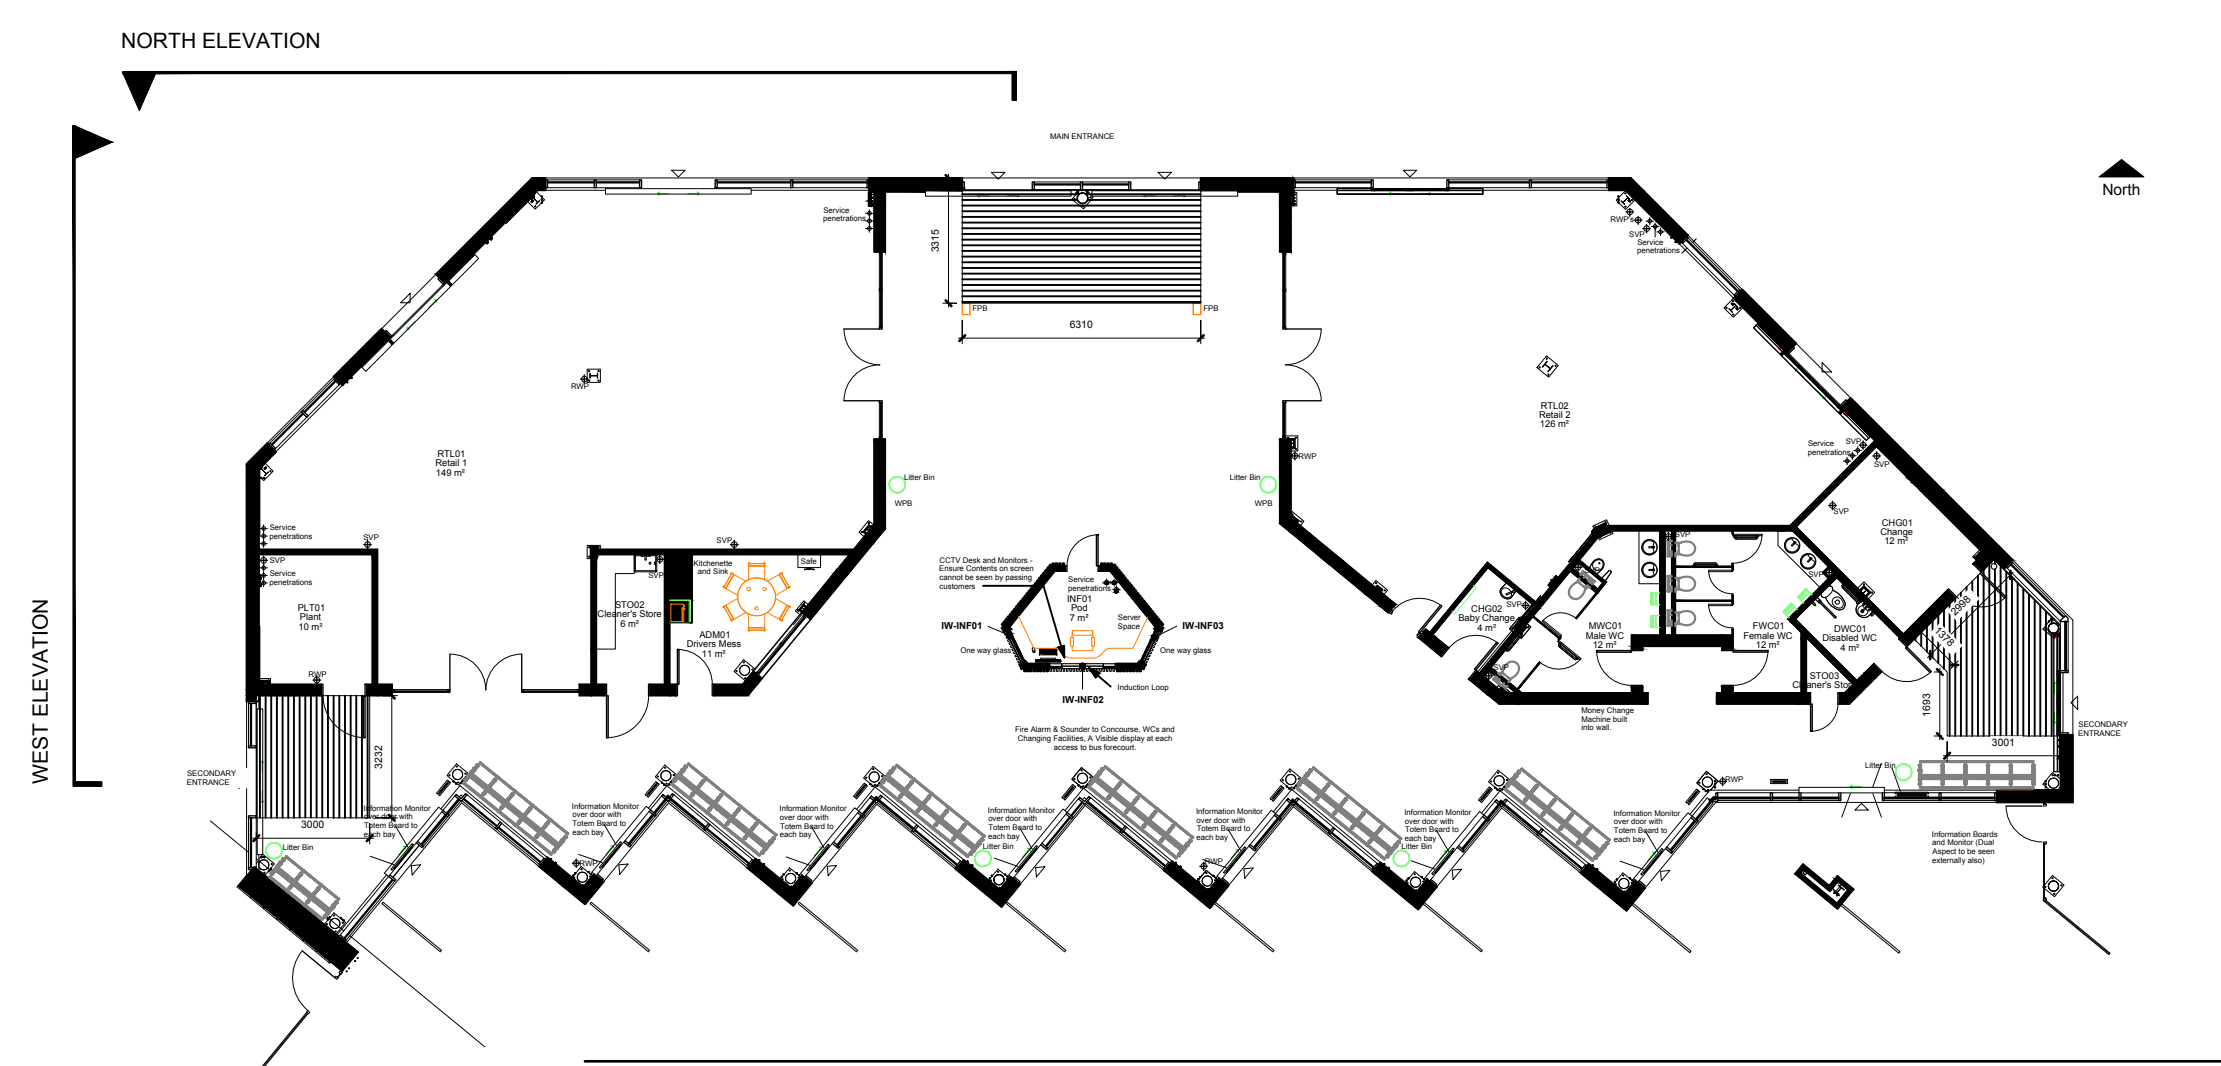

PLAN 1:1200@A1

<b>CAR 2012:</b>	
Full R&D Asbestos Survey to be carried out in accordance with HSG 263 & CAR 2012 and to be made available to all prior to commencement of any site works	
<b>CDM 2015:</b>	
Under the CDM regulations there are no significant design risks.	

PILLITTERI_DESIGN	
07875523969	
client	Rawtenstall_Pizza_Concept
address	Rawtenstall Bus Station
drawing title	EXISTING & PROPOSED ELEVATIONS
drawing no	2001-03
rev	-
date	18.05.21
drawn by	FP
checked	-
scale @ A1	varies