
 


Hey Meadow Farm, Coal Pit Lane, BB4 9SB

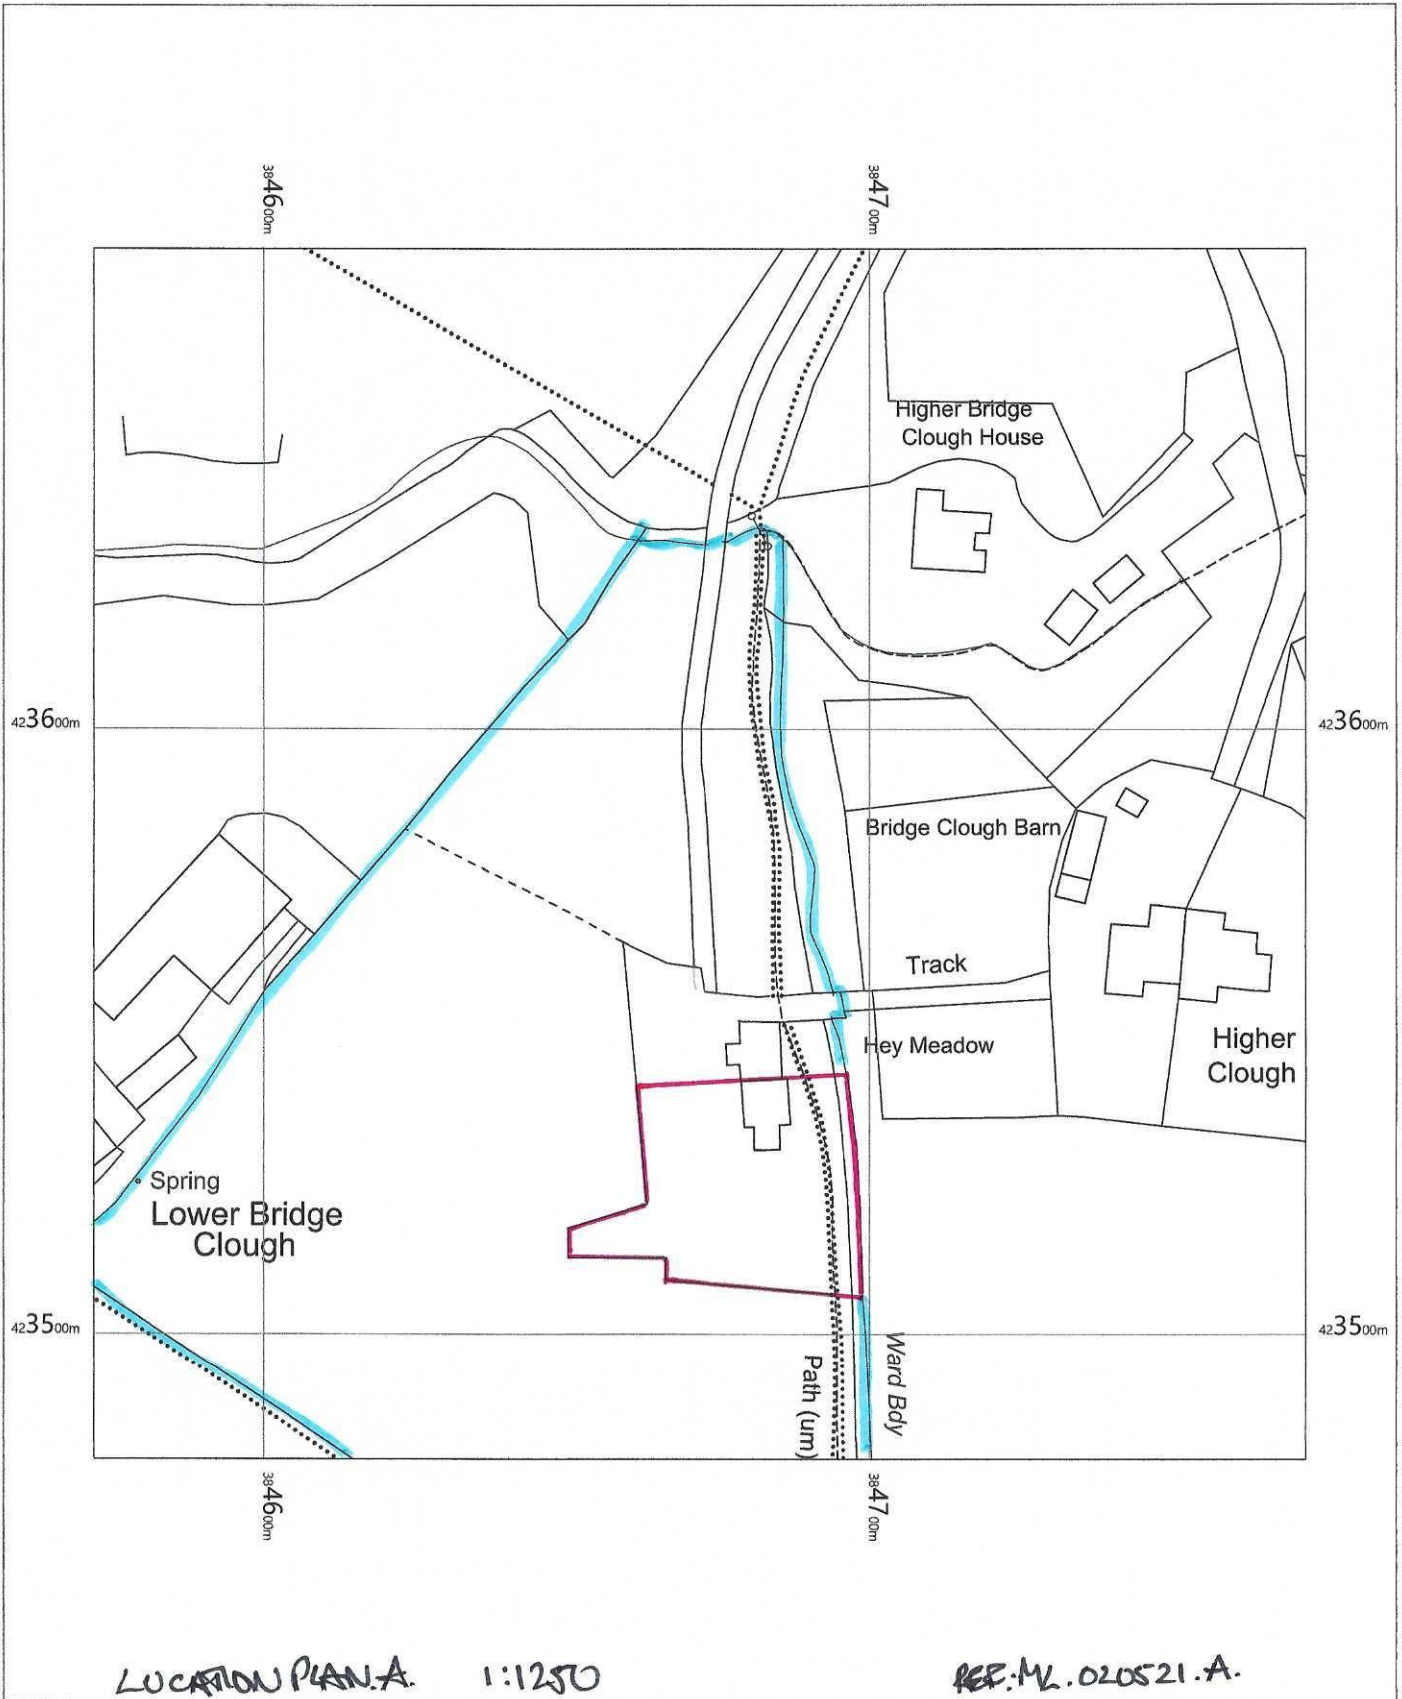


Hey Meadow Farm
 Coal Pit Lane,
 Whitewell Bottom,
 Rossendale,
 Lancashire
 BB4 9SB

OS MasterMap 1250/2500/10000 scale
 Thursday, April 29, 2021, ID: MPMBW-00958537
www.blackwellmapping.co.uk


1:1250 scale print at A4, Centre: 384672 E, 423579 N

©Crown Copyright Ordnance Survey. Licence no. 100041041

 



BLACKWELL'S
MAPPING SERVICES
 PERSONAL & PROFESSIONAL MAPPING
www.blackwellmapping.co.uk

TEL: 0800 151 2612
maps@blackwell.co.uk


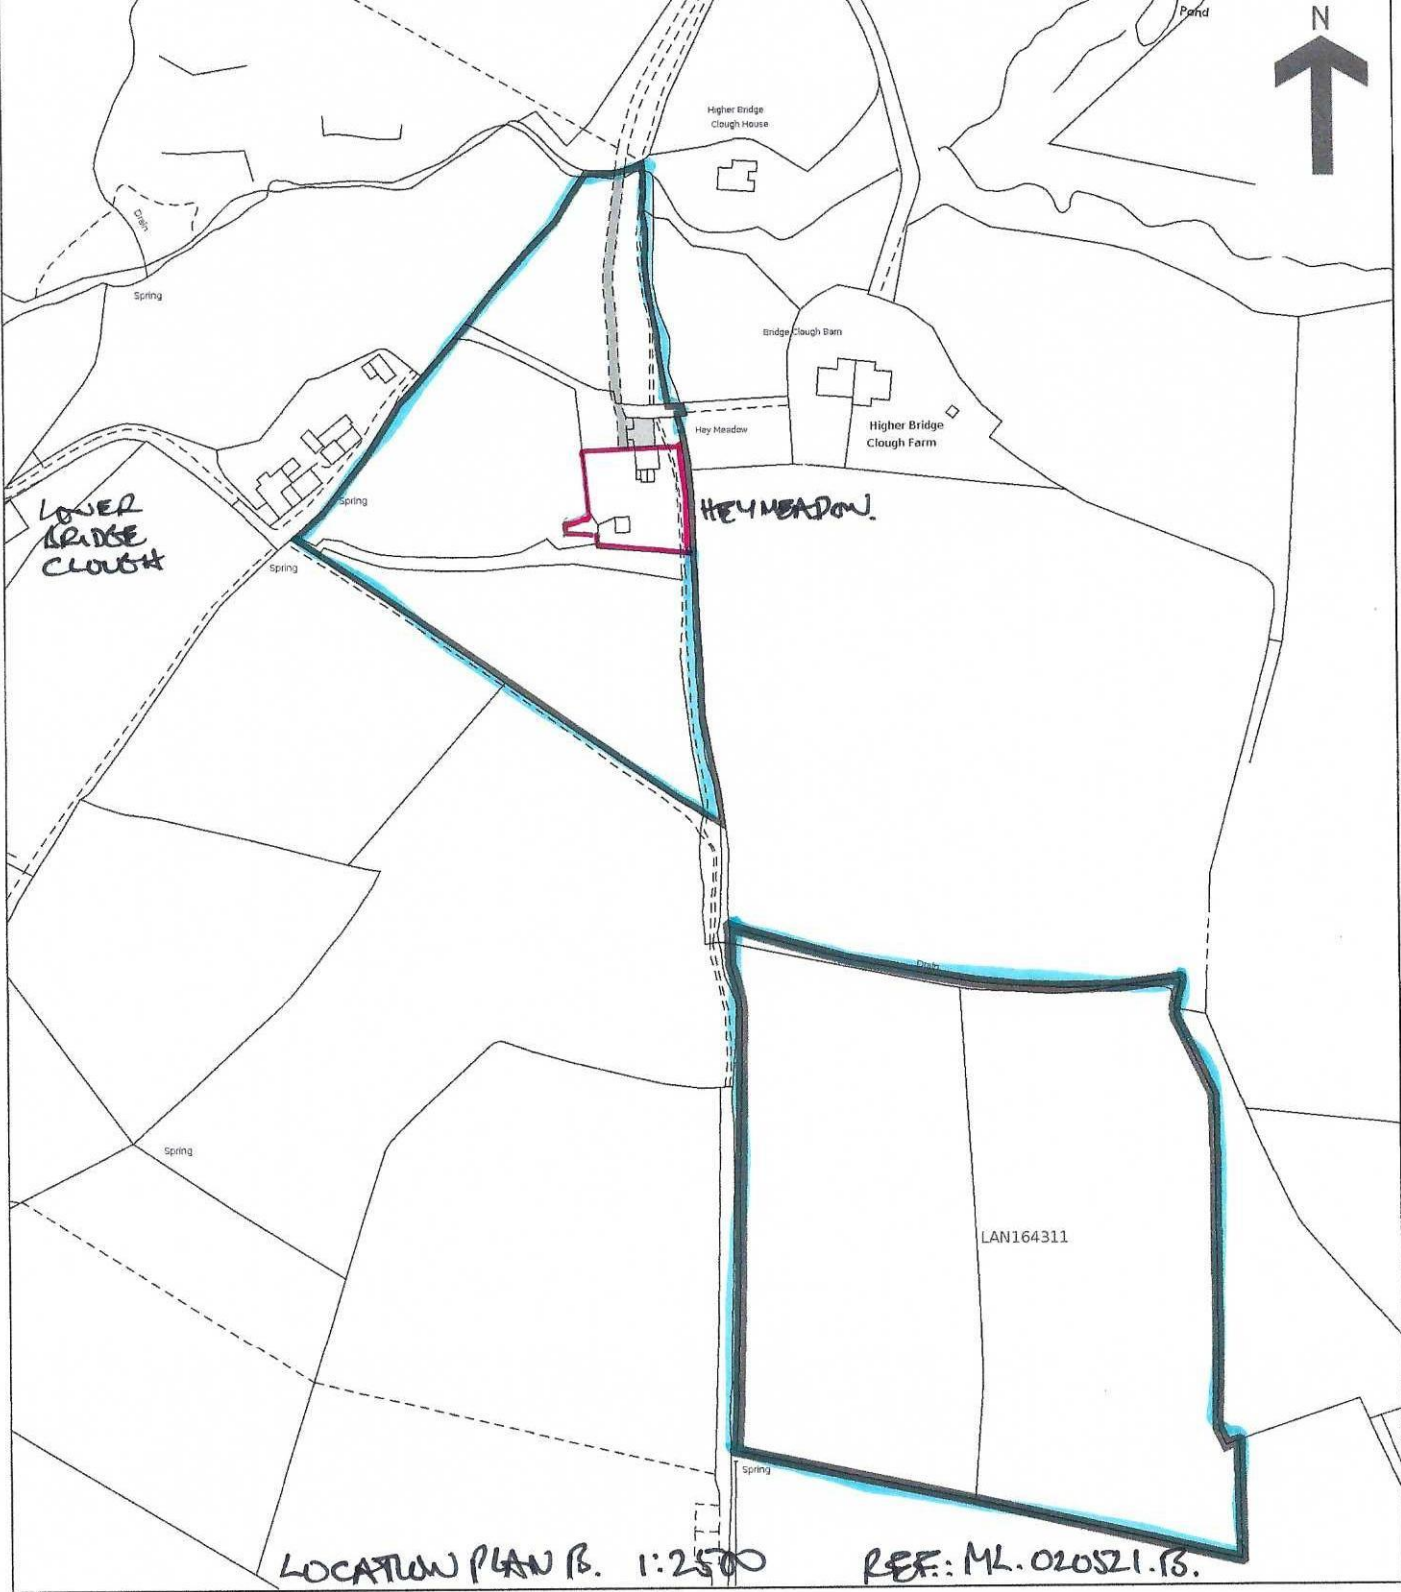


LOCATION PLAN B. 1:2500

REF.: ML.020S21.FS.

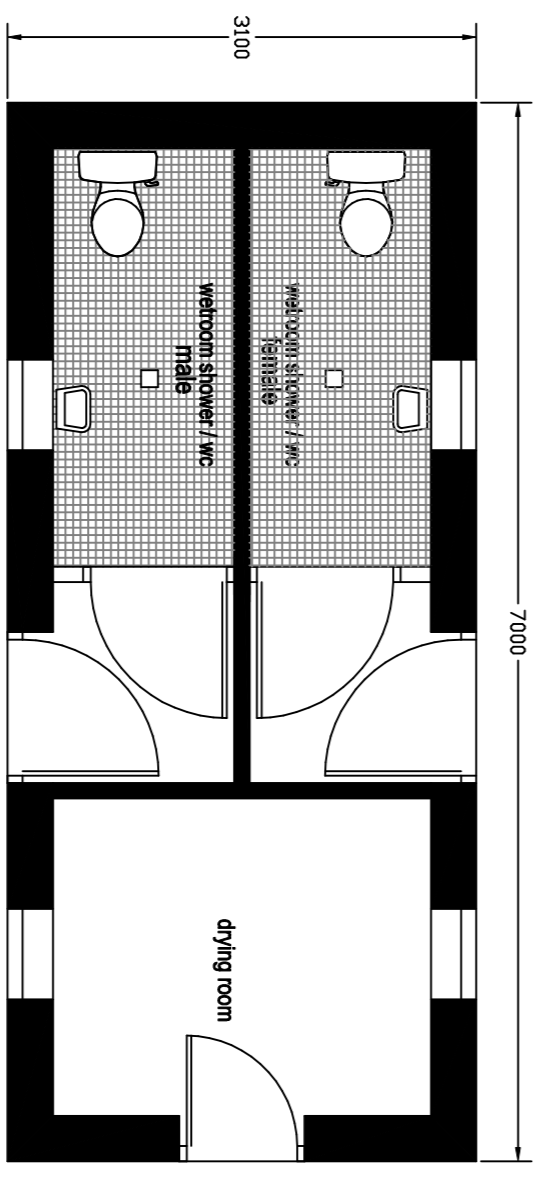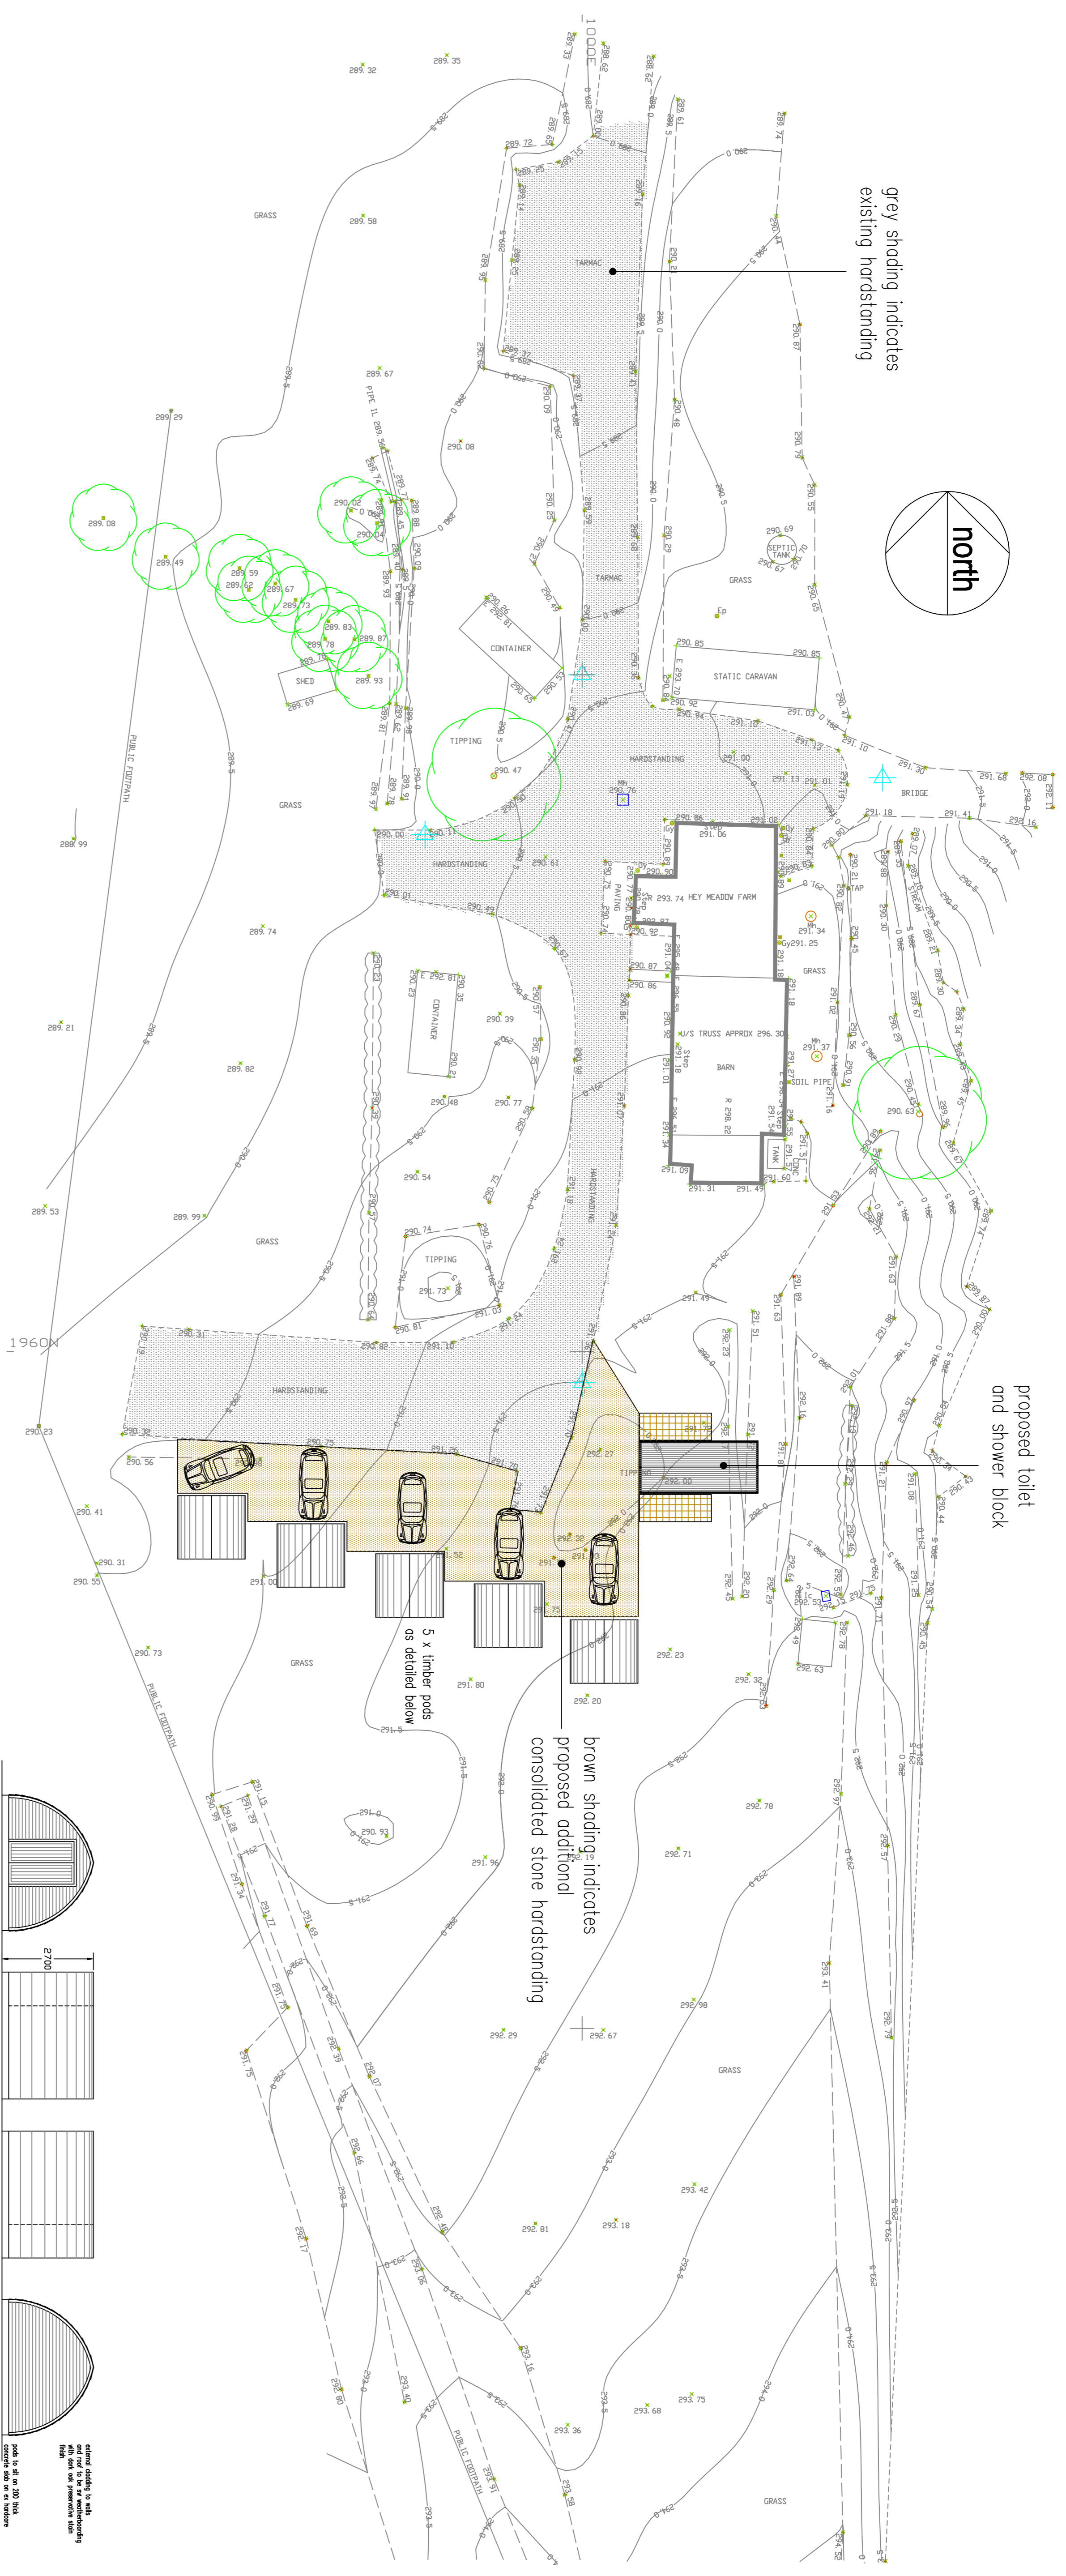

service block (1:50)

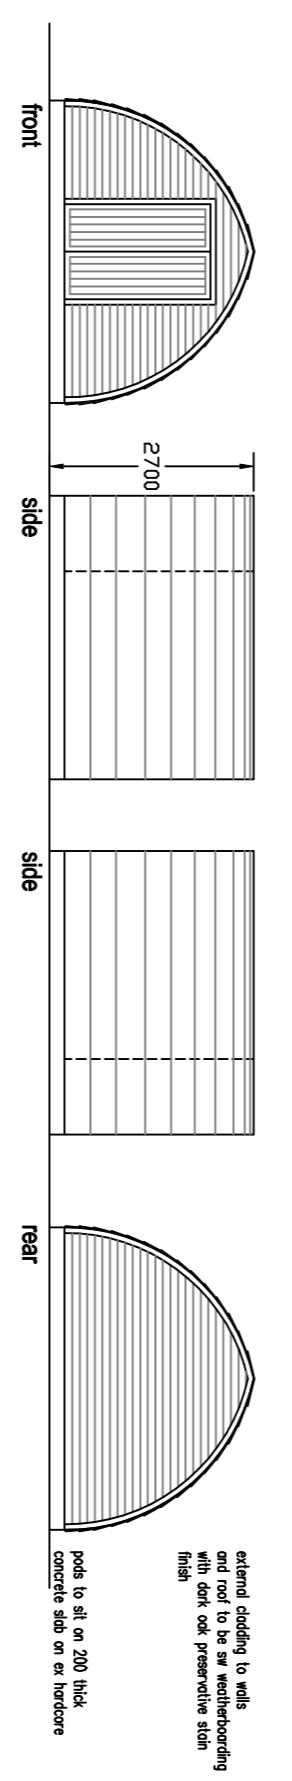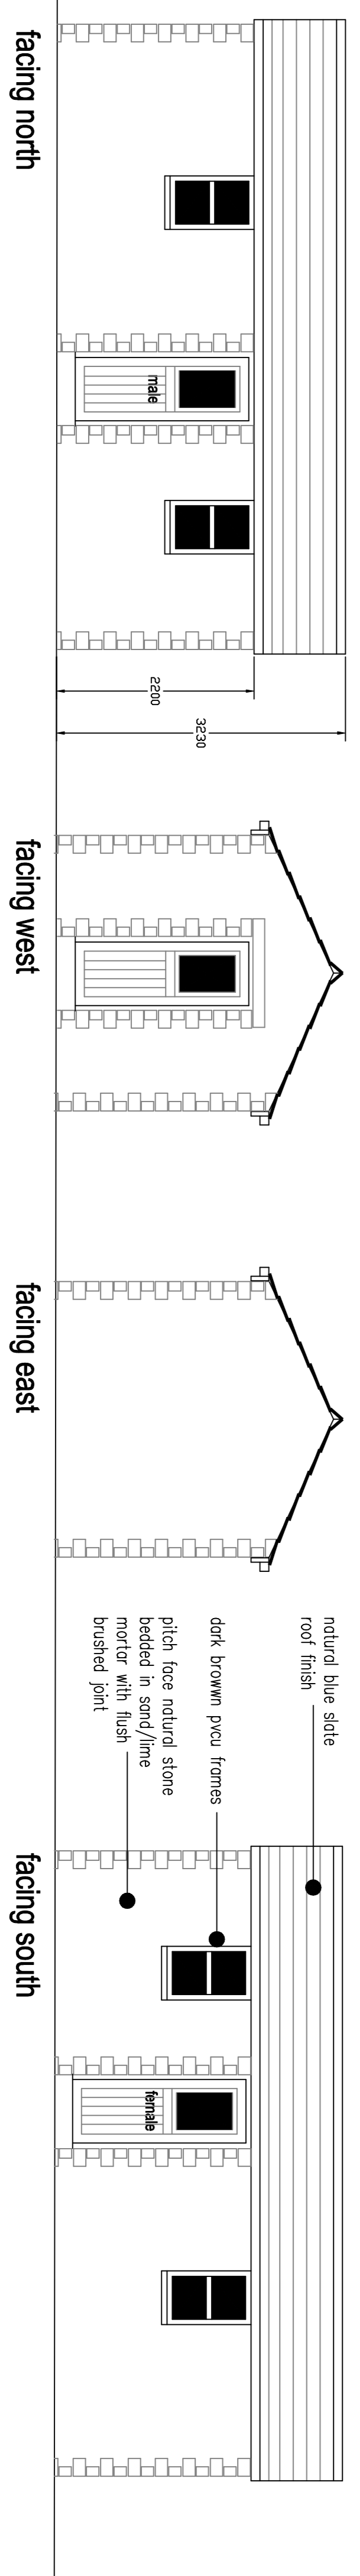


glamping pod detail (1:100)

proposed site plan

proposed installation of 5 x glamping pods with associated toilet / shower block at

Hey Meadow Farm
Coal Pit Lane
Rossendale

scale 1:200 1:100 1:50 @ A1

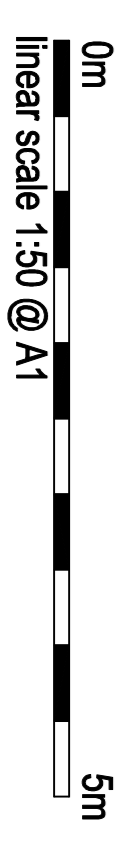

drawing number ML-26-04-21-G