


Copyright: All rights reserved. This drawing must not be reproduced without permission.

All work to be carried out in strict accordance with the Building Regulations and the British Standards

Contractor to verify all dimensions at the job prior to making any shop drawings or commencing any work

Written dimensions to be taken in preference to scaled off dimensions. If in case of any doubt please ask.


All work to be carried out in strict accordance with the Health & Safety Executives Regulations.

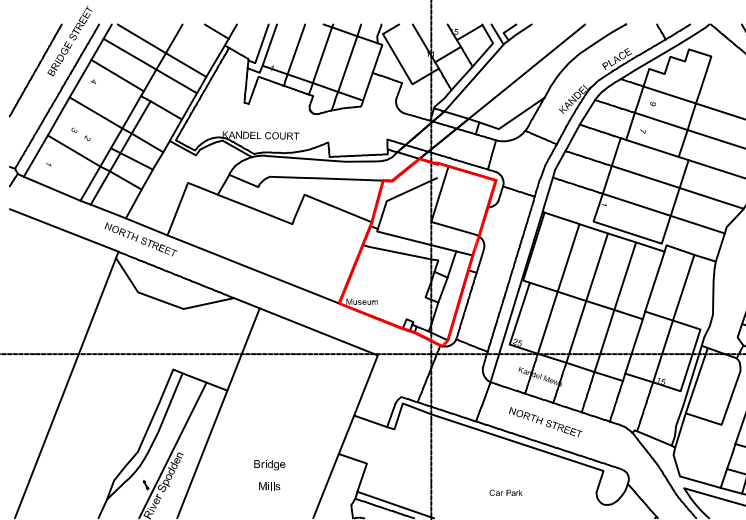

Mapping contents (c) Crown copyright and database rights 2021 Ordnance Survey 100035207



scale bar - Metres

| | | | |
|--|-------------------------|------------------------------|--|
| CLIENT Rossendale Borough Council | | DRAWING No REV |  Ian Pawson Ltd, 26 Essex Street, Barnoldswick, Yorkshire, BB18 5DT Tel: 01282 814148 E-mail: info@ianpawson.com |
| PROJECT Proposed Partial Demolition of Existing Chimney Whitworth Heritage Museum, North St, Whitworth, OL12 8RA Location Plan | | 1 | |
| SCALE 1/1250 @ A4 | DATE May 2021 | | |

Copyright: All rights reserved. This drawing must not be reproduced without permission.

All work to be carried out in strict accordance with the Building Regulations and the British Standards

Contractor to verify all dimensions at the job prior to making any shop drawings or commencing any work

Within dimensions to be taken in preference to scaled off dimensions. If in case of any doubt please ask.


All work to be carried out in strict accordance with the Health & Safety Executions Regulations.

The Construction Design and Management Regulations 2015:-


Under CDMA2015, the domestic client has a duty and also the responsibility of appointing a Principal Designer (PD) which can be the appointed contractor or a suitably qualified person, who's role it is to identify any special hazards in the carrying out of the construction works and prepare a Health & Safety Plan if necessary. This should be a formal agreement and could involve the services of a specialist Principle Designer. Should you require any further assistance please contact this office.




SOUTH WEST ELEVATION AS PROPOSED

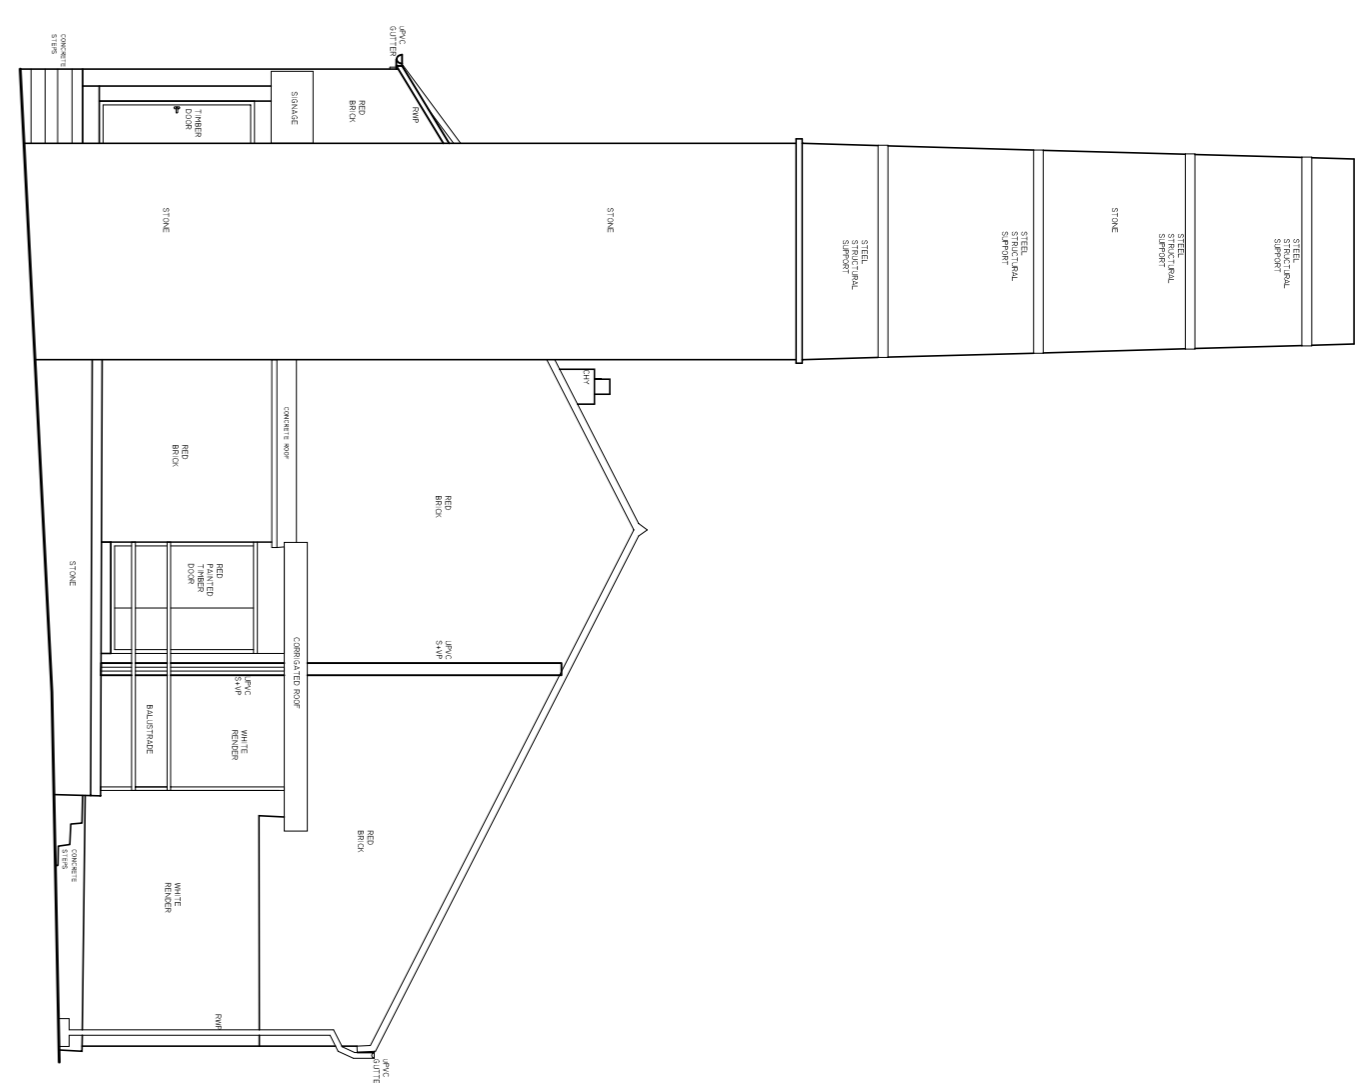



SOUTH EAST ELEVATION AS PROPOSED

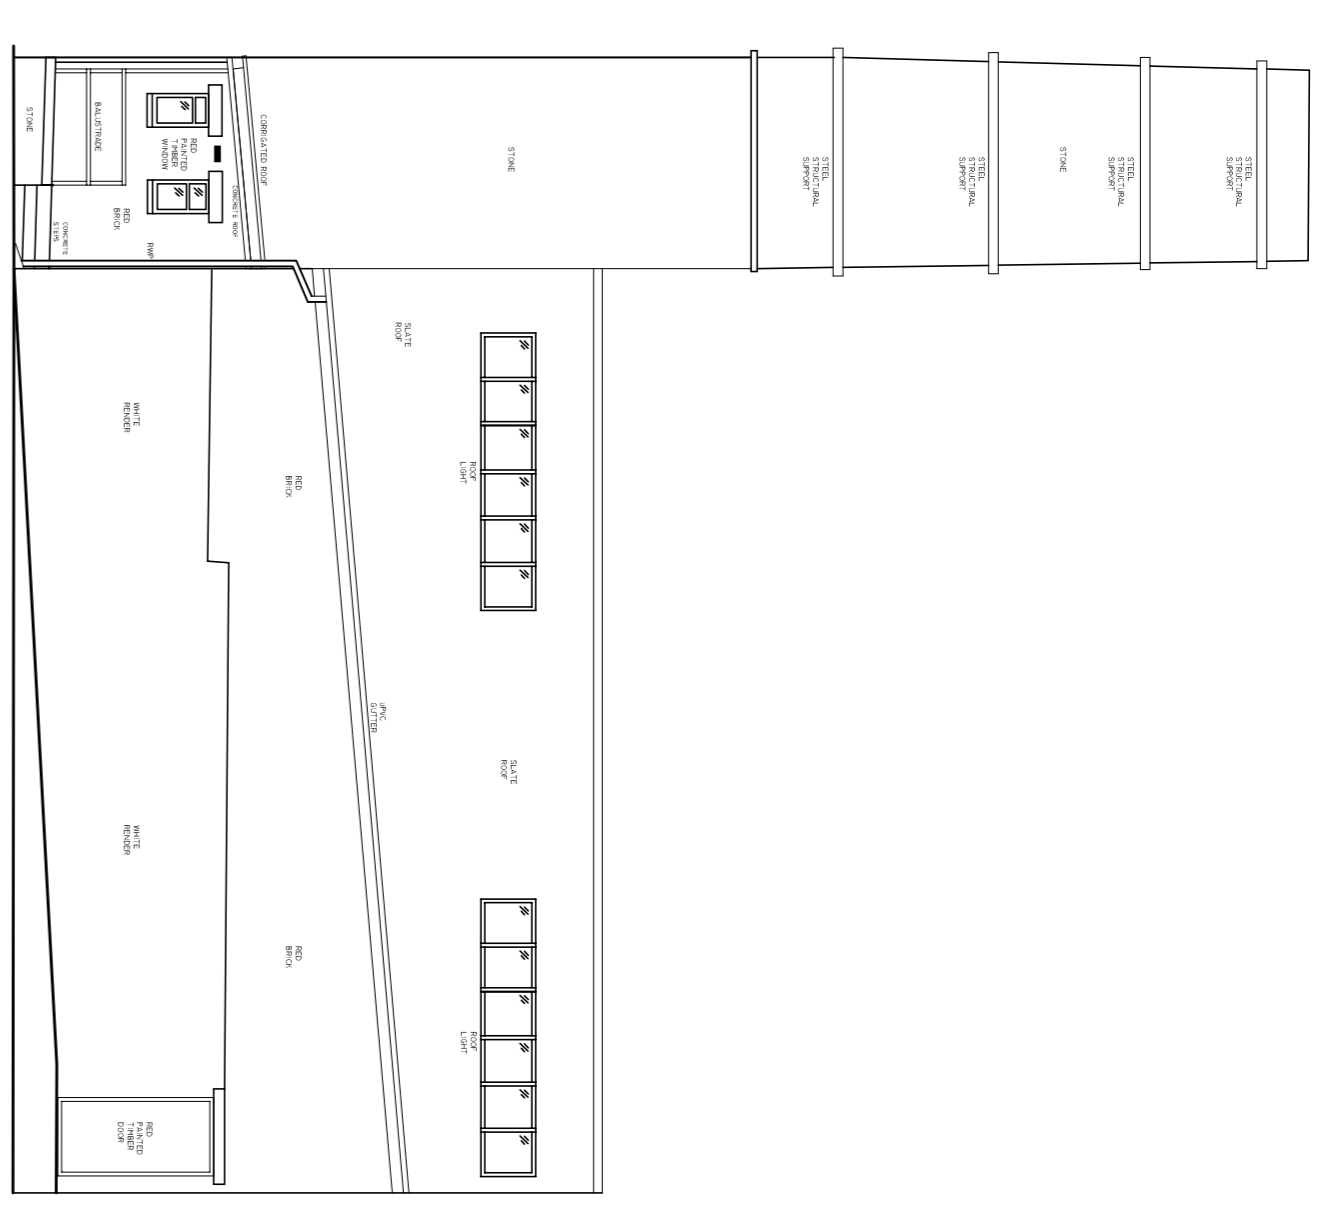

NORTH EAST ELEVATION AS PROPOSED

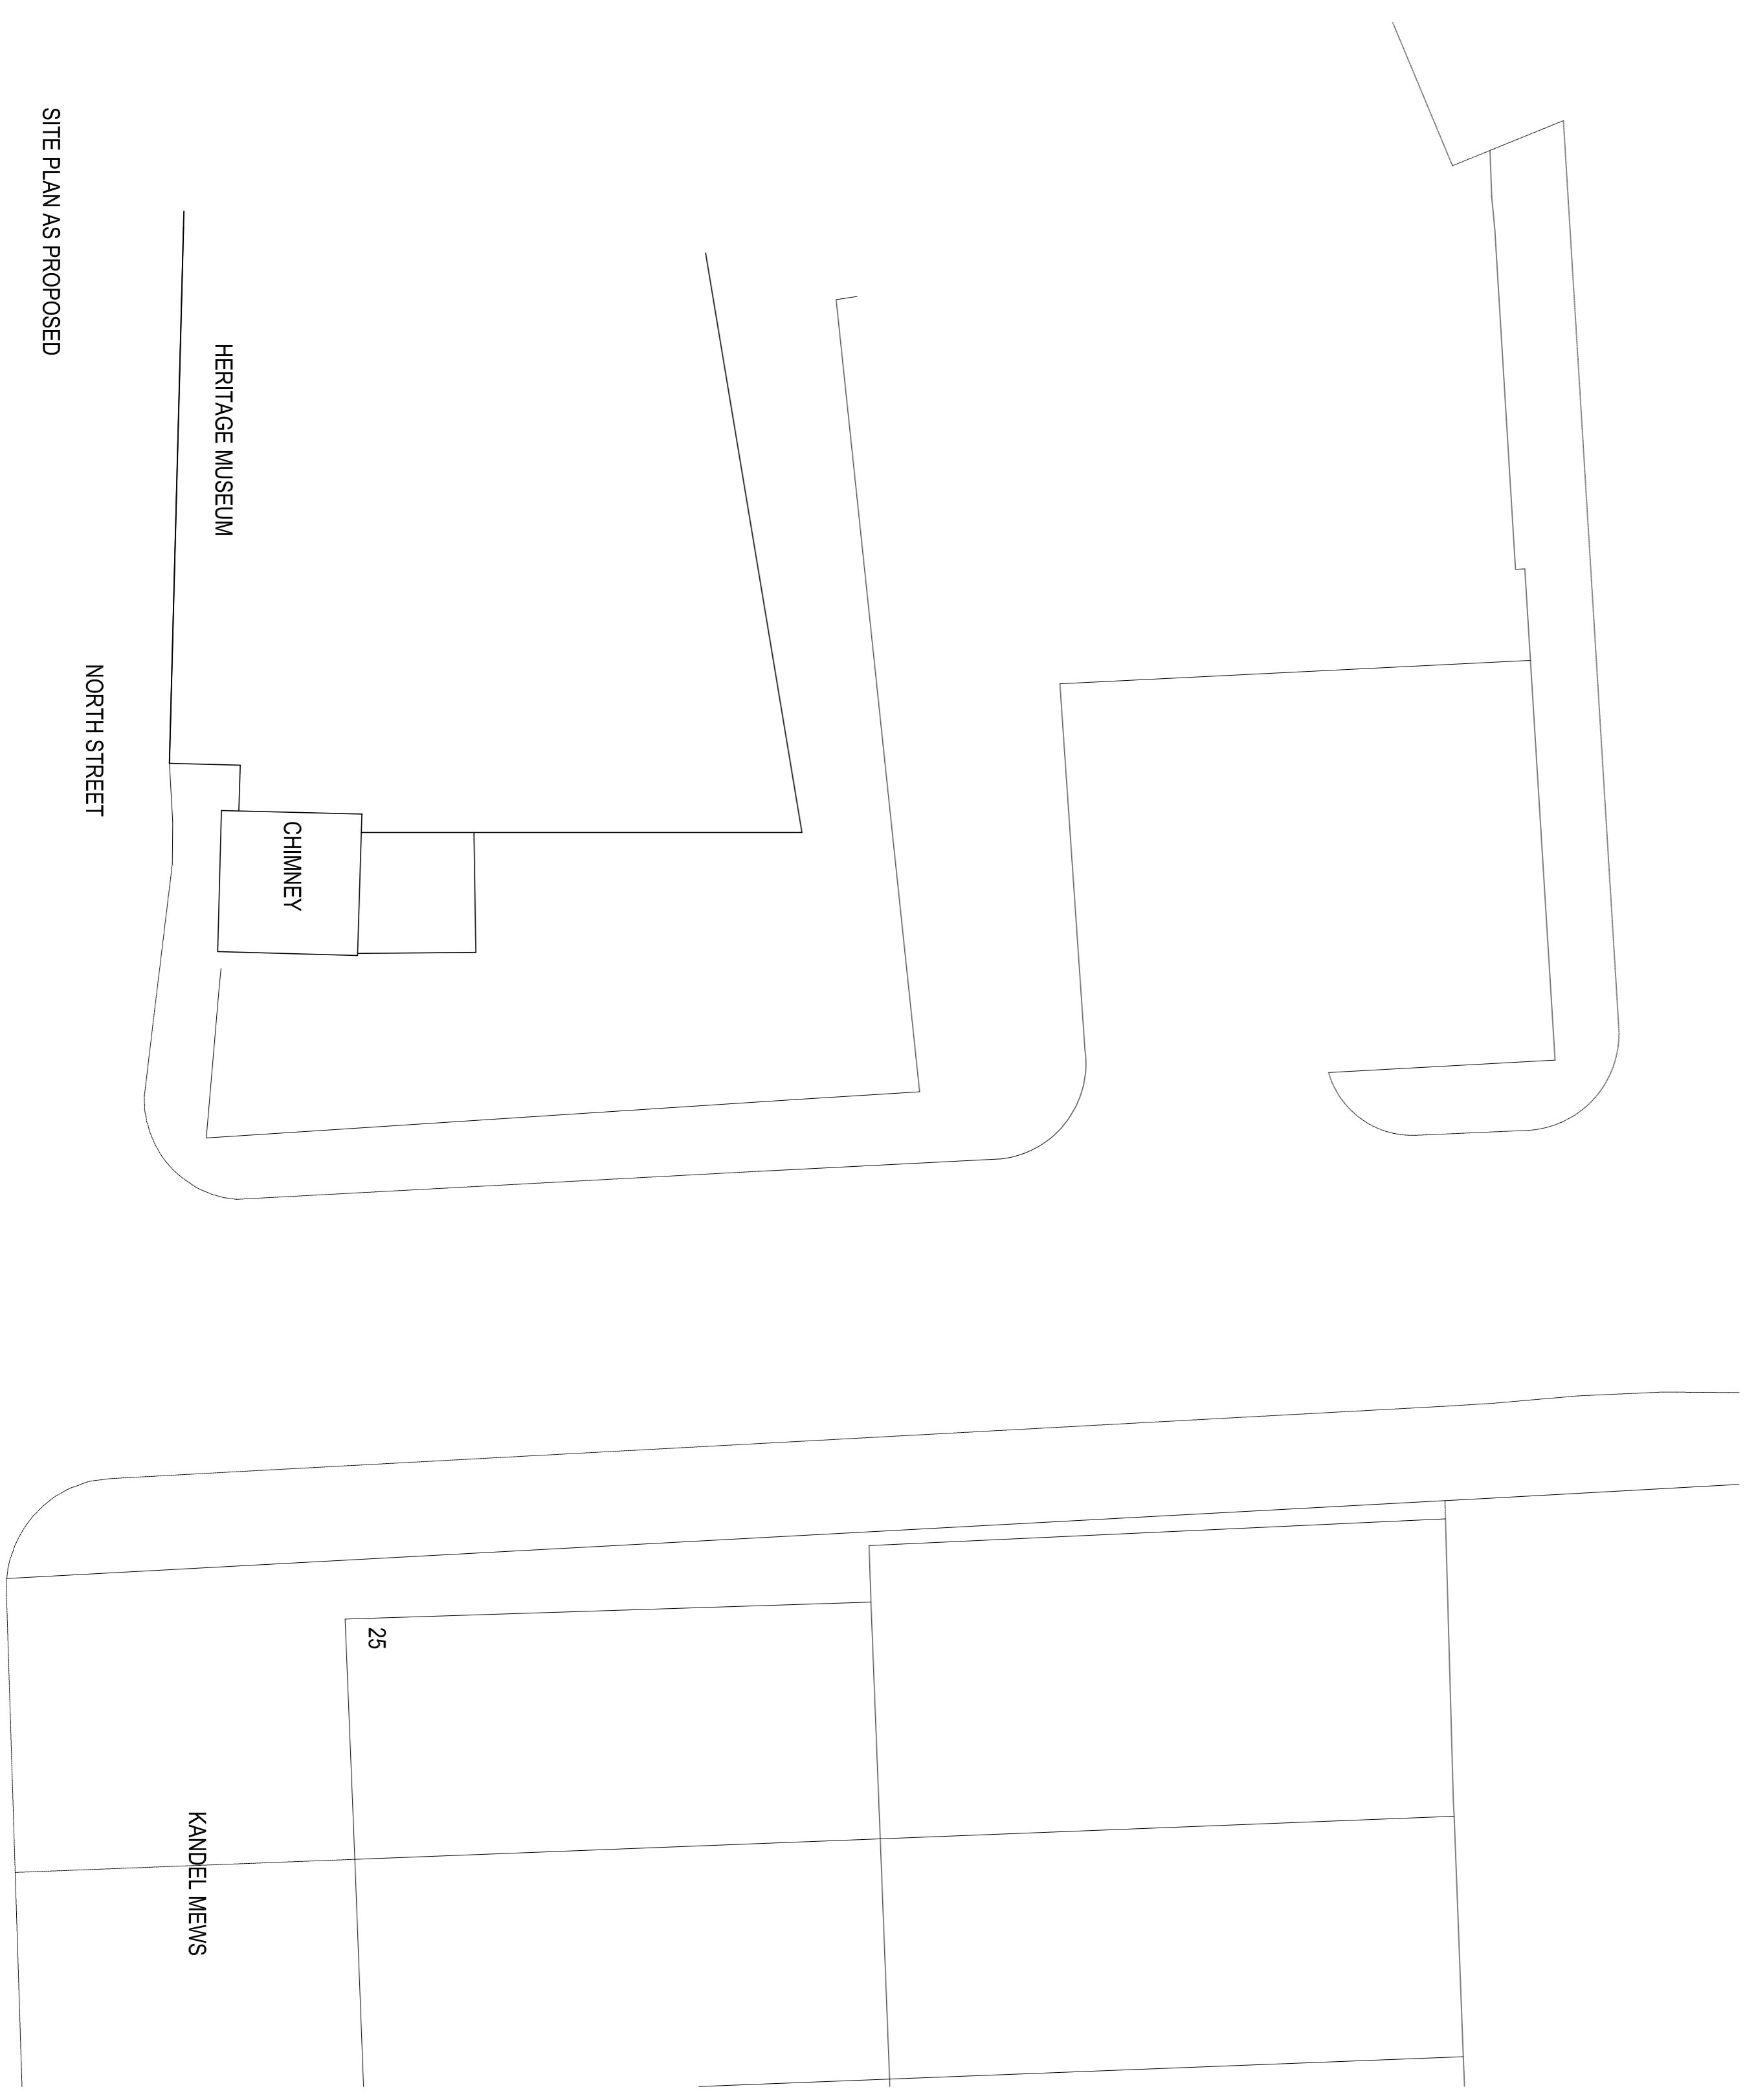

SITE PLAN AS PROPOSED

 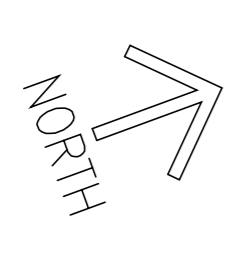

Amendments

ip
Iain Pawson Ltd
Architectural
Technology
& Building
Consultants
Iain Pawson Ltd, 26 Essex Street, Barnetbyck, Yorkshire, BS18 5ST
Tel: 012282 81418
E-mail: info@iainpawson.com
www.iainpawson.com

Client:
Rossendale Borough Council

Project:
Proposed Partial Demolition of Existing Chimney
Winthorpe Heritage Museum
North Street, Slatworn, Rochdale OL12 8RA
Plan & Elevations As Existing

Scale: 1:100 @ A1 Drawing No. Am.
By: I Pawson
Date: Mar 2021 **2**
Job No. 1221 /

Copyright: All rights reserved. This drawing must not be reproduced without permission.

All work to be carried out in strict accordance with the Building Regulations and The British Standards


Contractor to verify all dimensions at the job prior to making any shop drawings or commencing any work

Within dimensions to be taken in preference to scaled off dimensions. If in case of any doubt please ask.


All work to be carried out in strict accordance with the Health & Safety Executions Regulations.

The Construction Design and Management Regulations 2015: Under CDMA2015 the domestic client has a duty and also the responsibility of appointing a Principal Designer (PD) which can be the appointed contractor or a suitably qualified person, who's role is to identify any special hazards in the carrying out of the construction works and prepare a Health & Safety Plan if necessary. This should be a formal agreement and could involve the services of a specialist Principle Designer.


If you require any further assistance please contact this office.

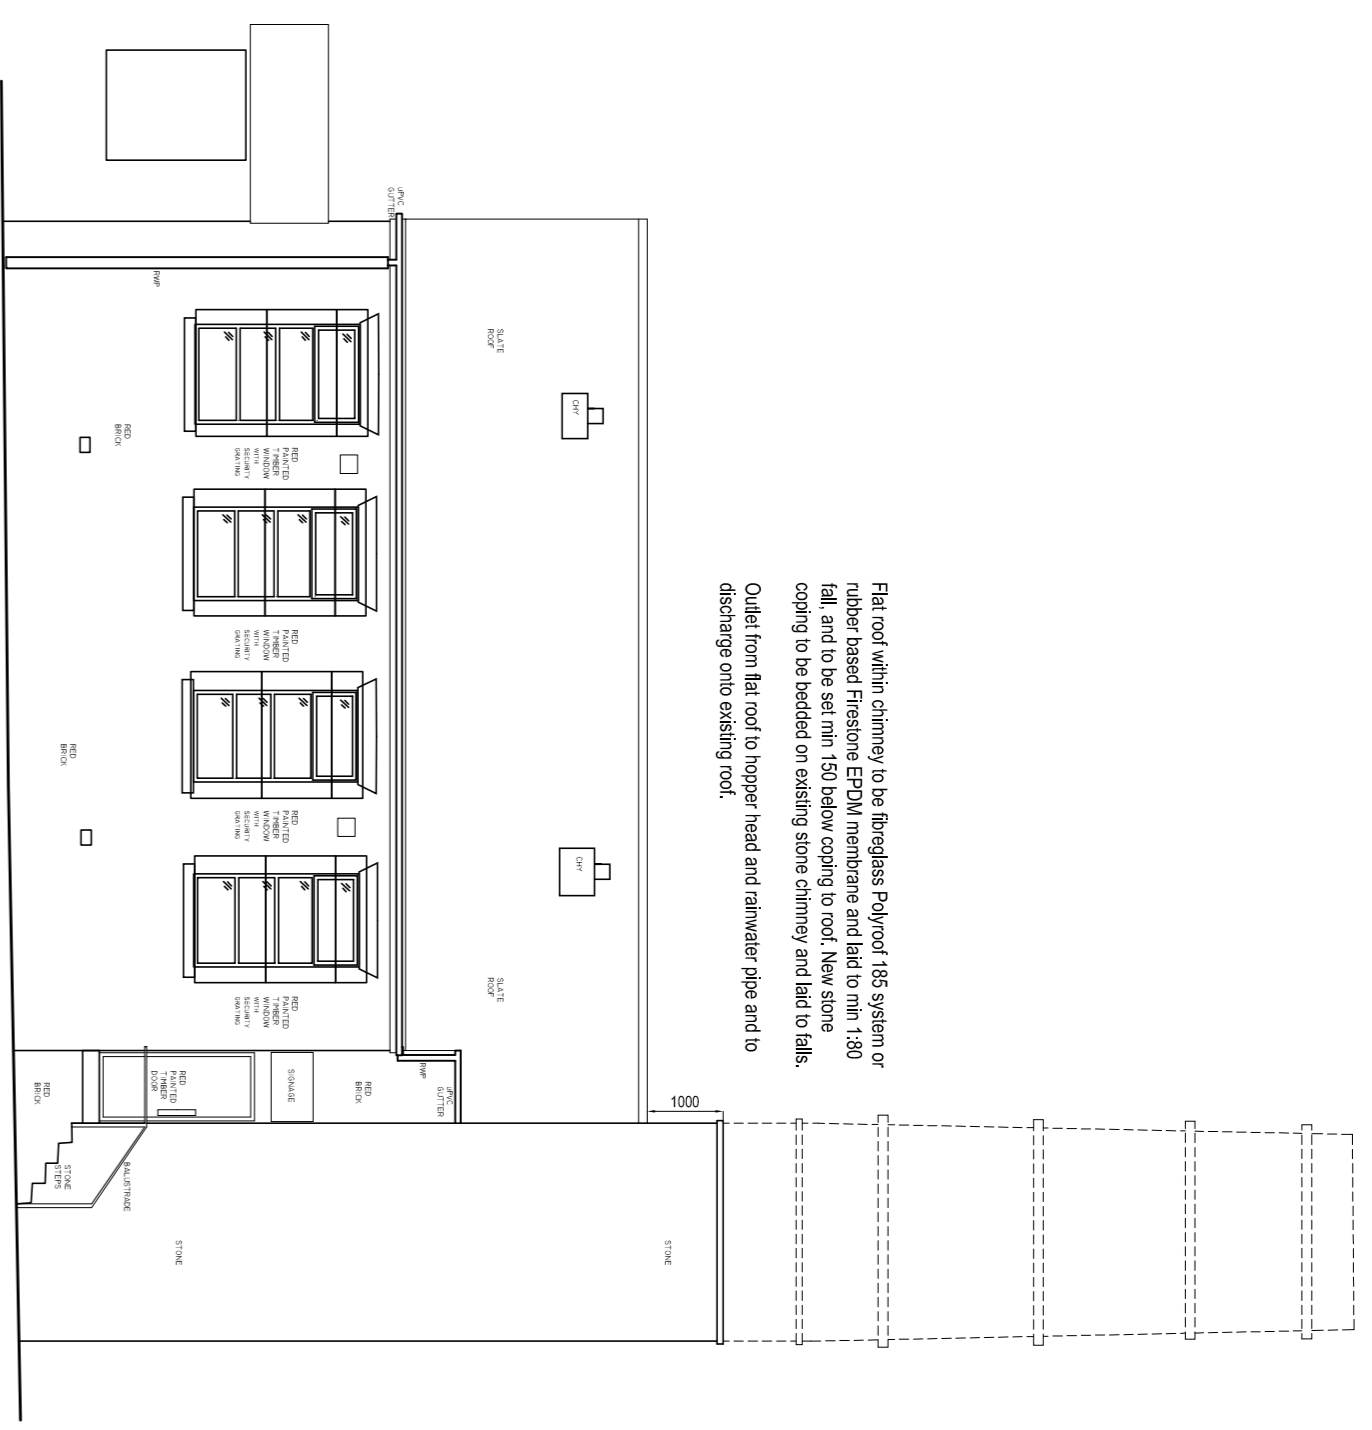


SOUTH WEST ELEVATION AS PROPOSED

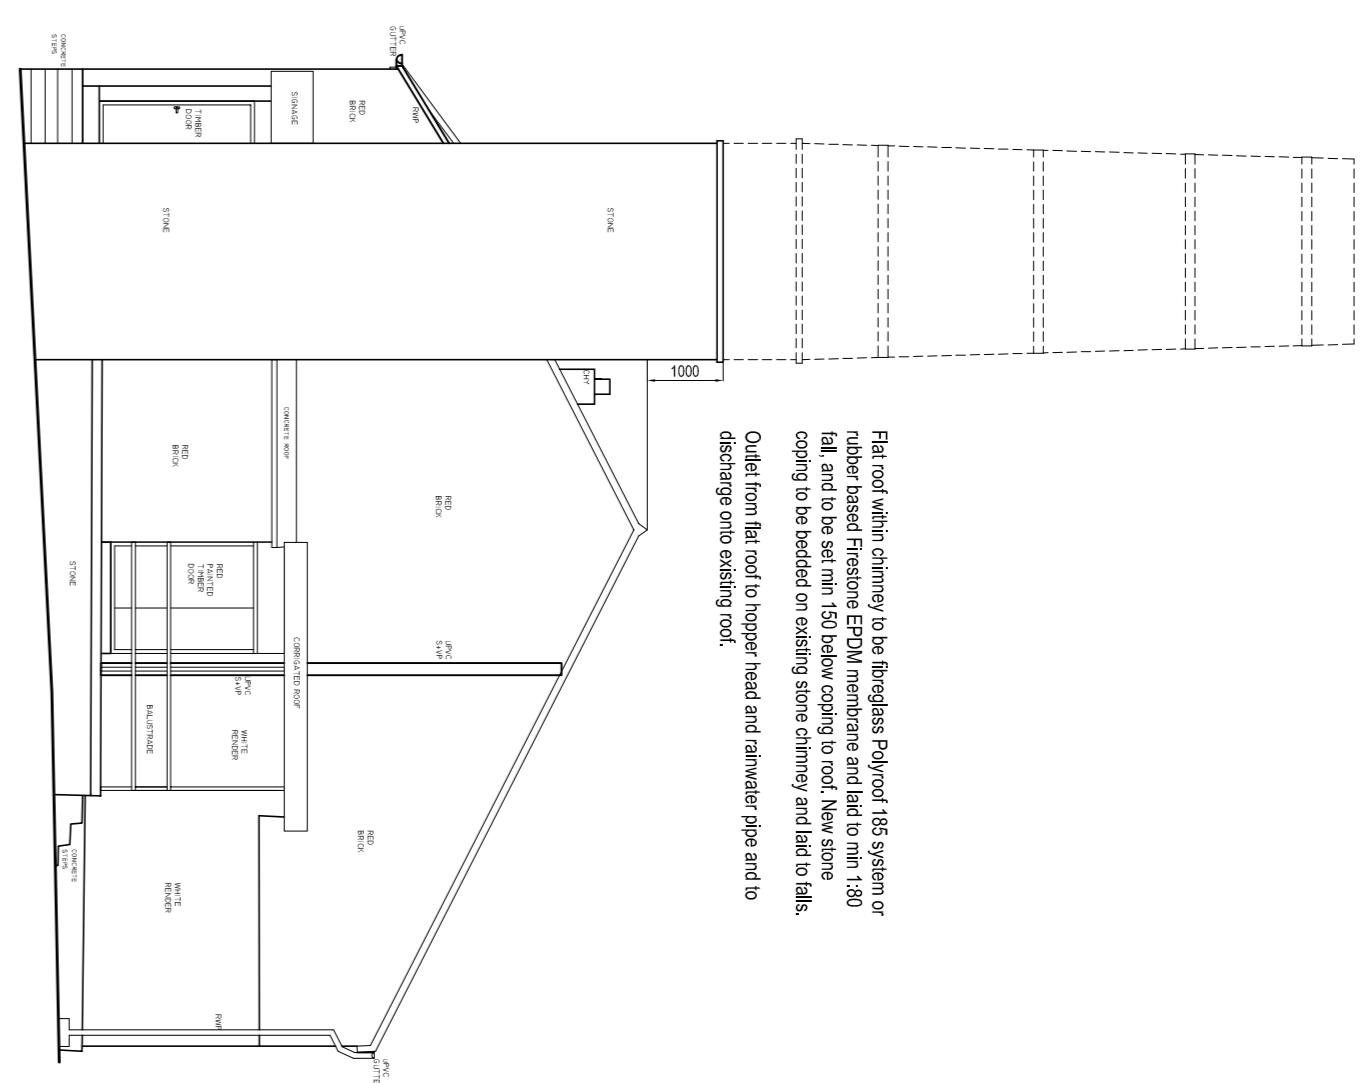


SOUTH EAST ELEVATION AS PROPOSED

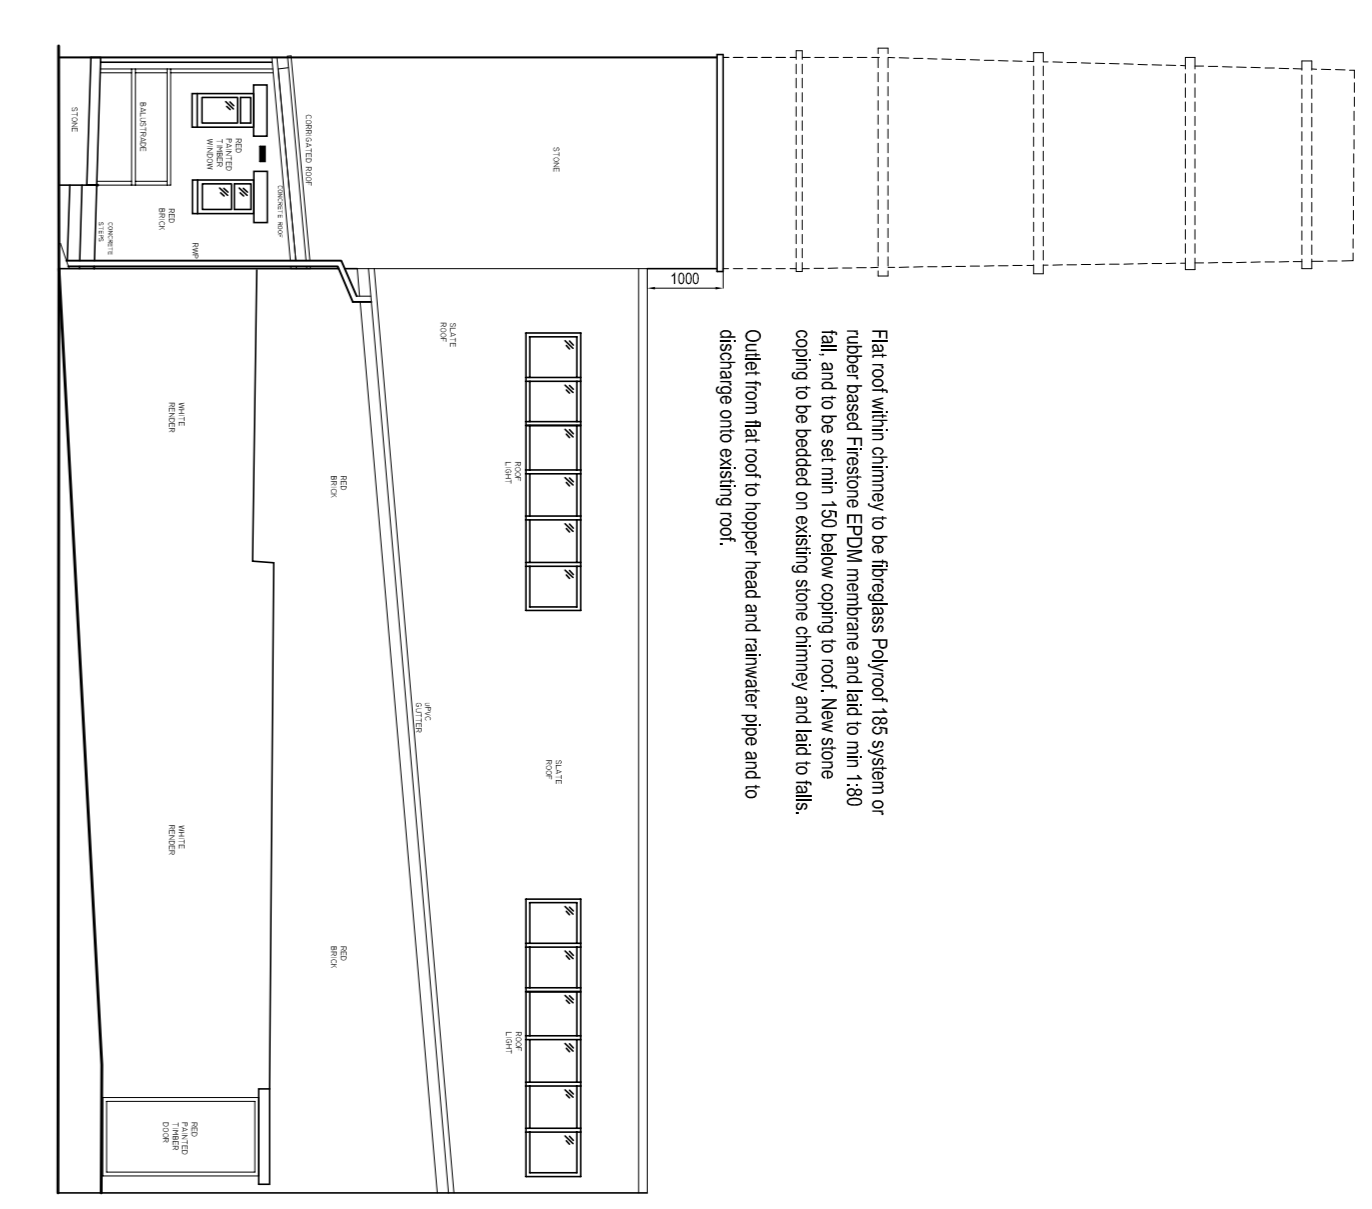

NORTH EAST ELEVATION AS PROPOSED

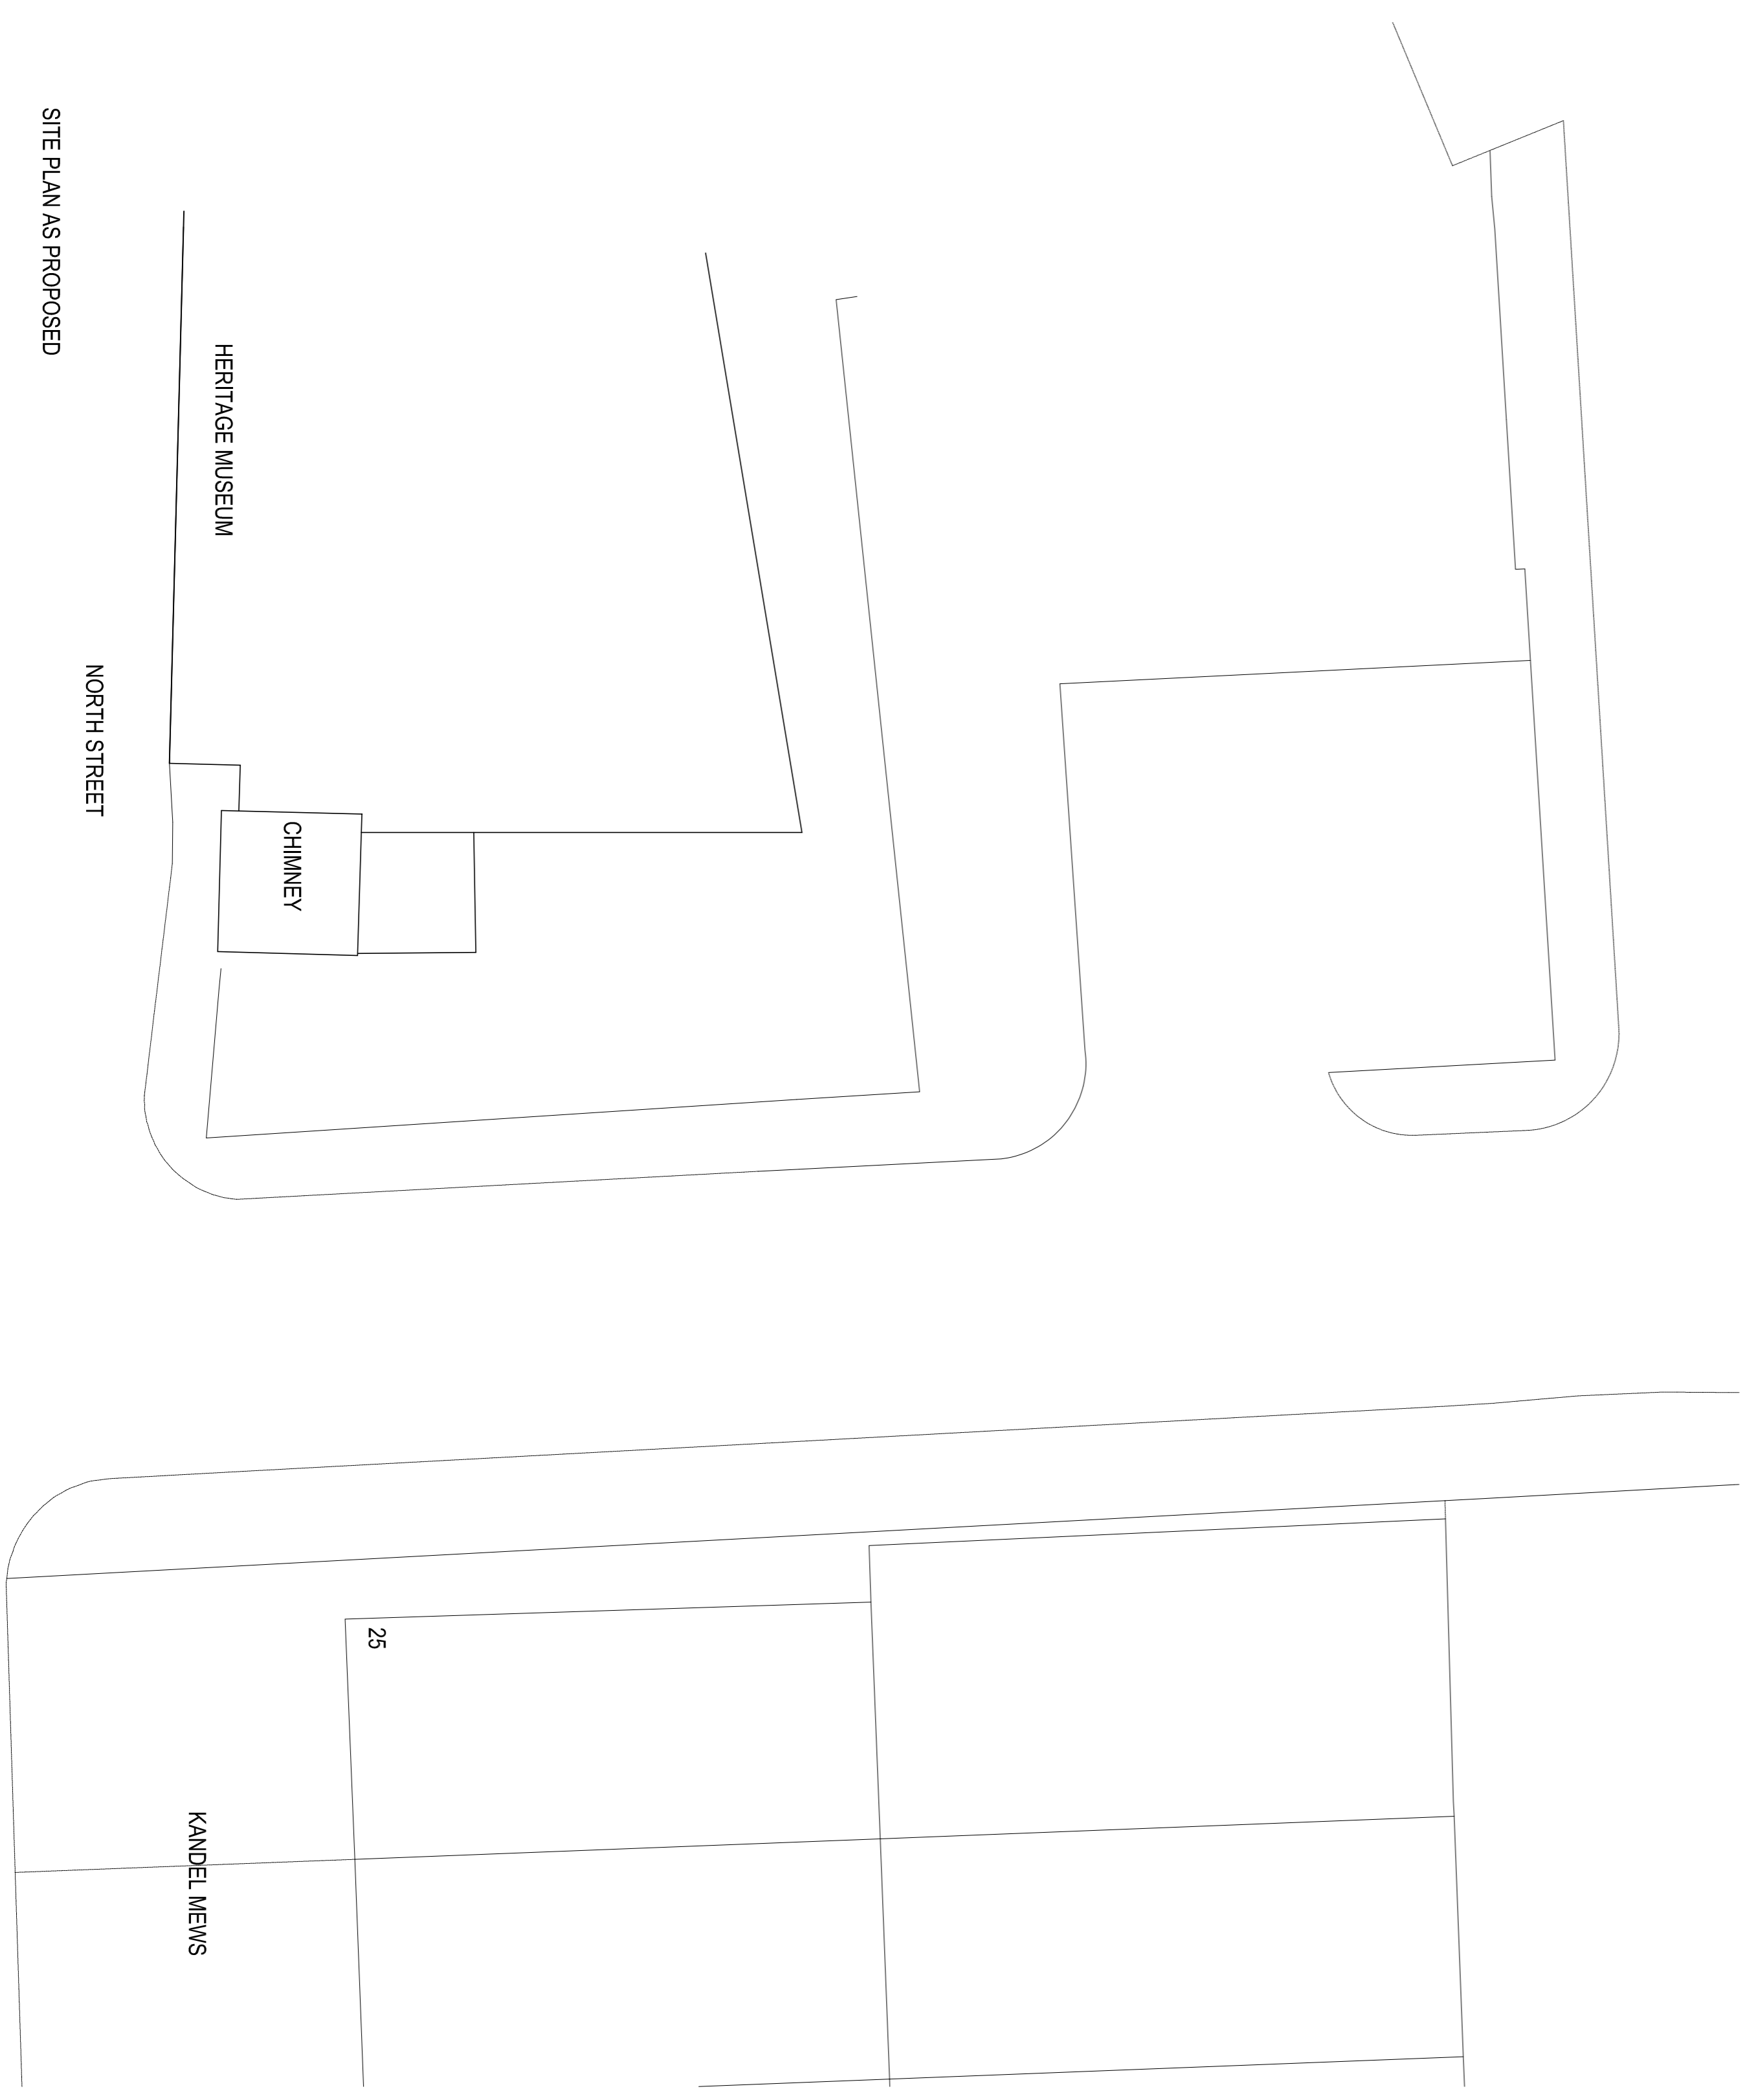

SITE PLAN AS PROPOSED

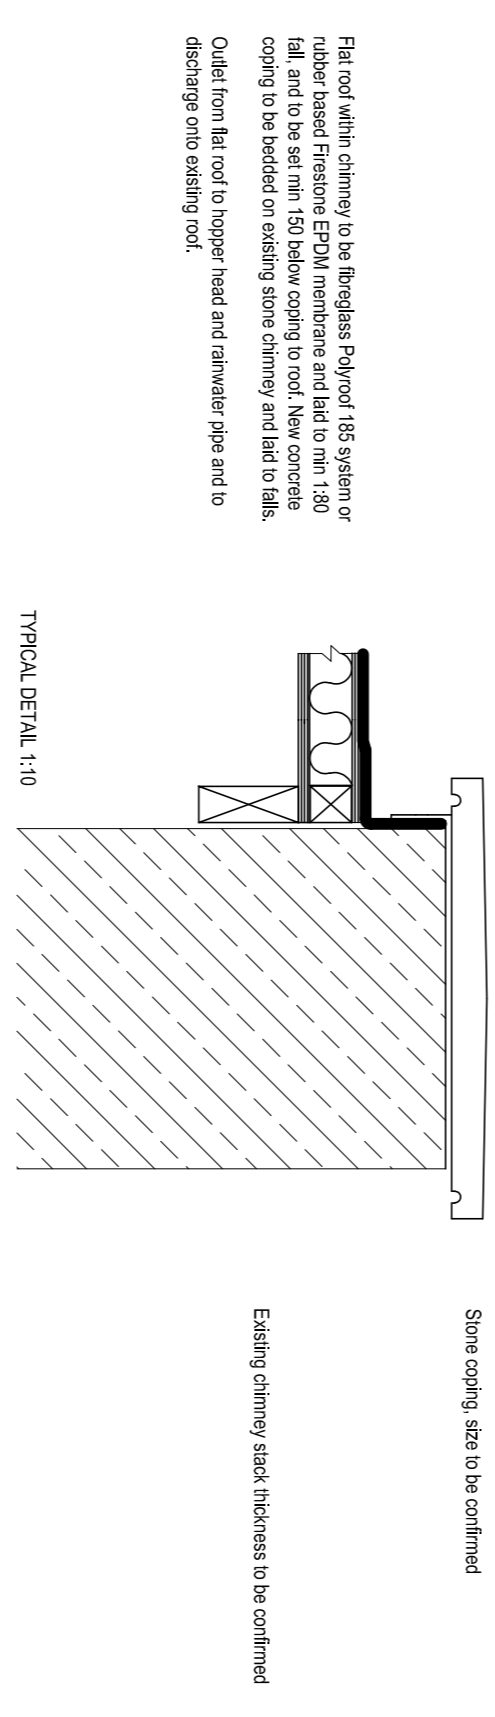

| Rev | Date | Description |
|-------|----------|---|
| Rev B | 08/07/21 | Coping to top of chimney changed to stone |
| Rev A | 07/07/21 | Placed roof to chimney replaced with flat roof with concrete coping added to top of existing wall |

Amendments

ip
Ian Pawson Ltd, 26 Essex Street, Barnetbyck, Yorkshire, BN18 5ST
Tel: 01292 814148
E-mail: info@ianpawson.com
www.ianpawson.com

Architectural
Technology
& Building
Consultant
Civil
Contract

Client:
Rossendale Borough Council

Project:
Proposed Partial Demolition of Existing Chimney
Whitworth Heritage Museum
North Street, Whitworth, Rochdale OL12 9RA
Plan & Elevations As Proposed

Scale: 1:100 @ A1 Drawing No. Am.
By: I Pawson 3 B
Date: May 2021
Job No. 1221 /

