



Old Cowpe Hall, Cowpe Road, BB4 7AE

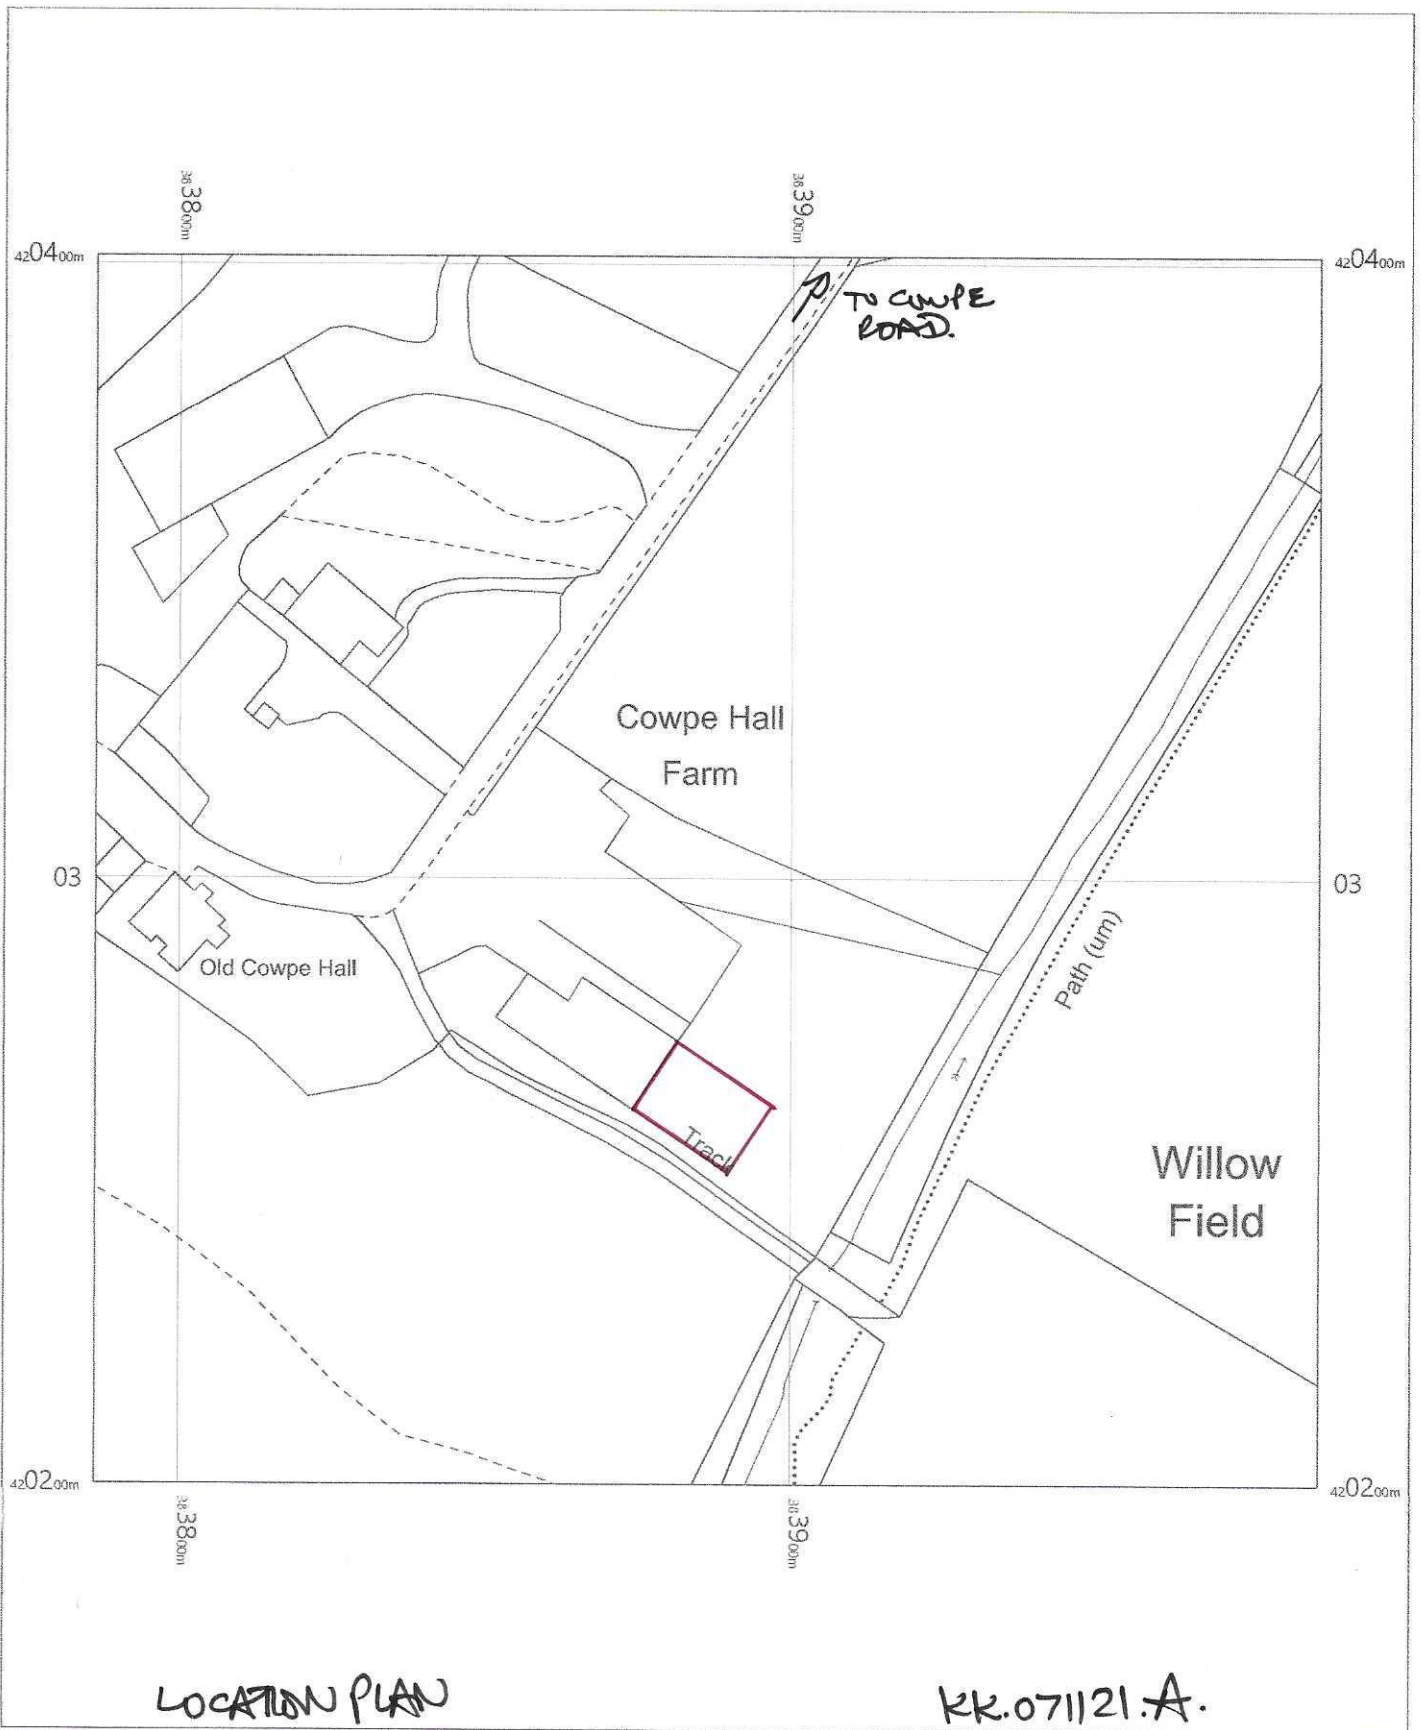

LOCATION PLAN

KK.071121.A.

 

Old Cowpe Hall  
Cowpe Road,  
Cowpe,  
Rossendale,  
Lancashire  
BB4 7AE

OS MasterMap 1250/2500/10000 scale  
Saturday, November 6, 2021, ID: MPMBW-01001060  
[www.blackwellmapping.co.uk](http://www.blackwellmapping.co.uk)


1:1250 scale print at A4, Centre: 383886 E, 420301 N

©Crown Copyright Ordnance Survey. Licence no. 100041041




**BLACKWELL'S**  
MAPPING SERVICES  
PERSONAL & PROFESSIONAL MAPPING  
[www.blackwellmapping.co.uk](http://www.blackwellmapping.co.uk)

TEL: 0800 151 2612  
[maps@blackwell.co.uk](mailto:maps@blackwell.co.uk)

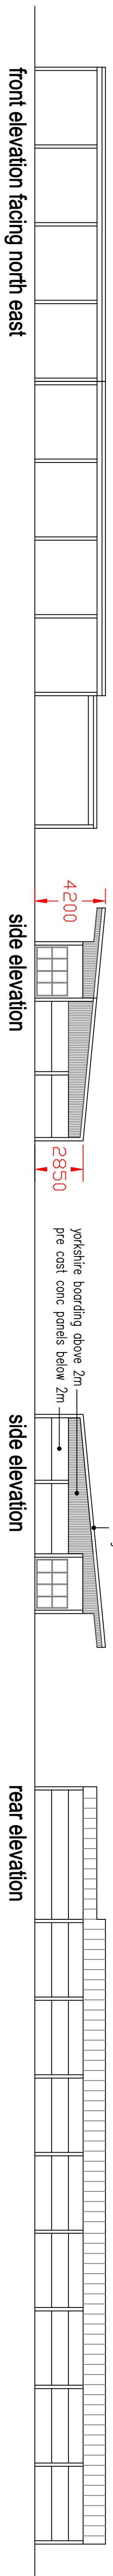


roof covering to be corrugated mineral fibre to match existing



yorkshire boarding above 2m - pre cast conc panels below 2m

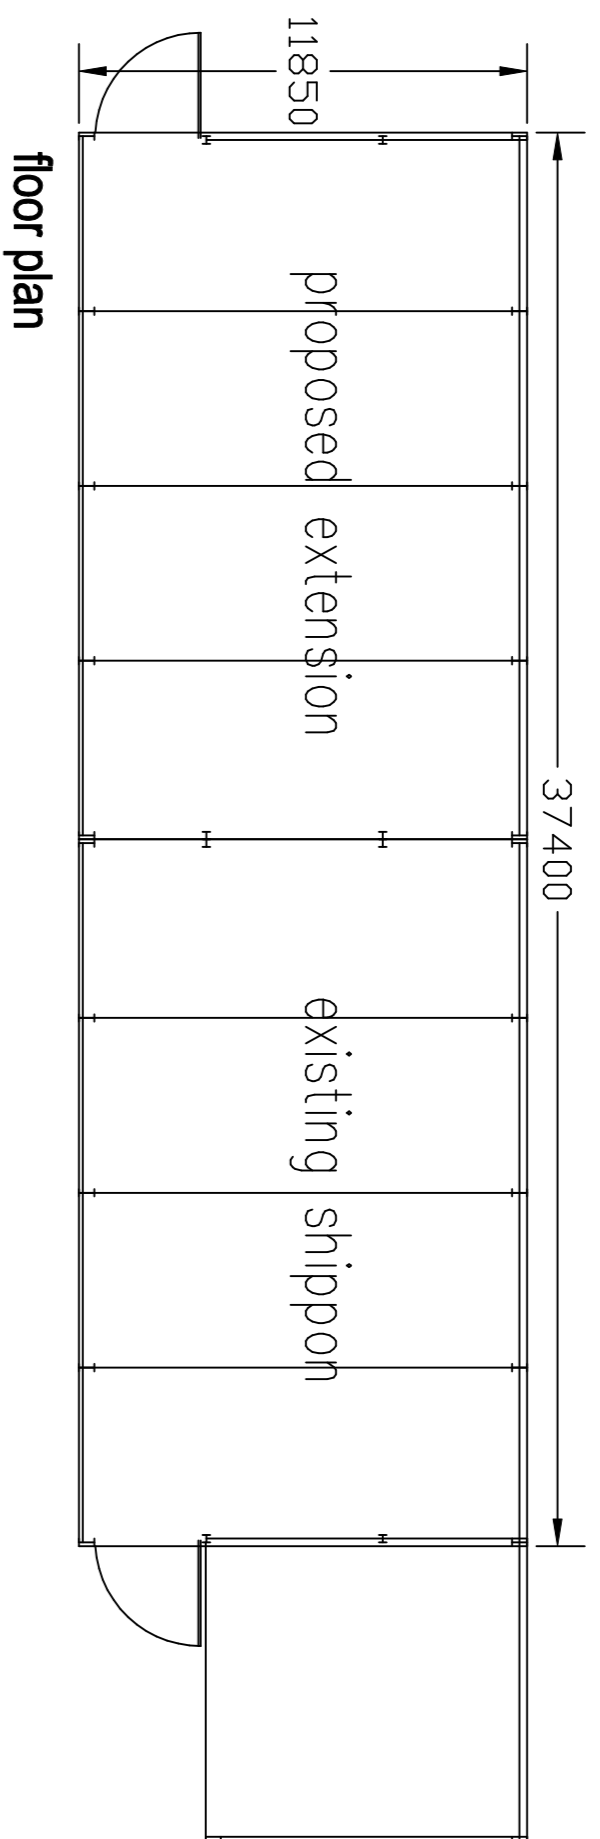


**proposed**

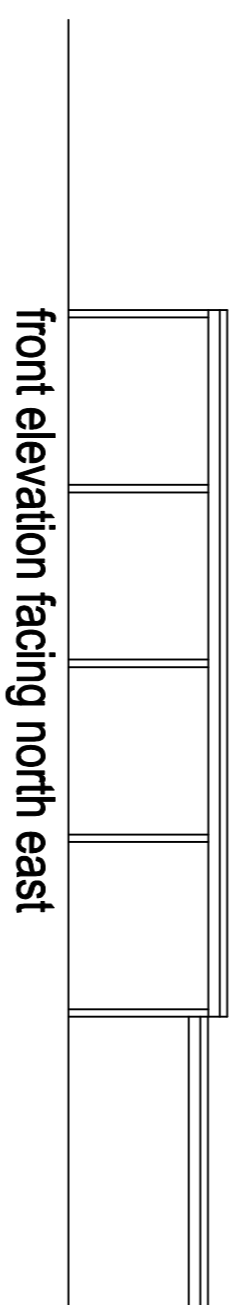



side elevation

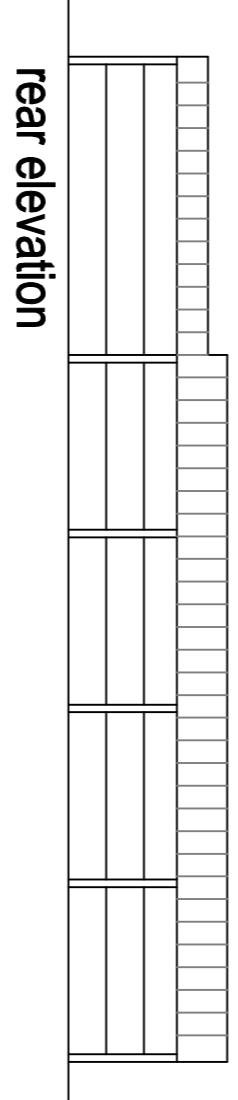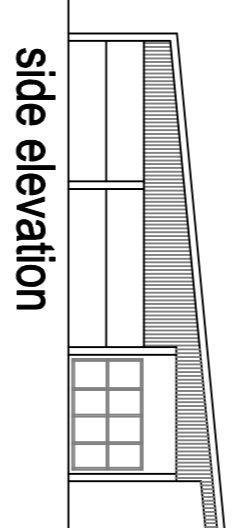

rear elevation

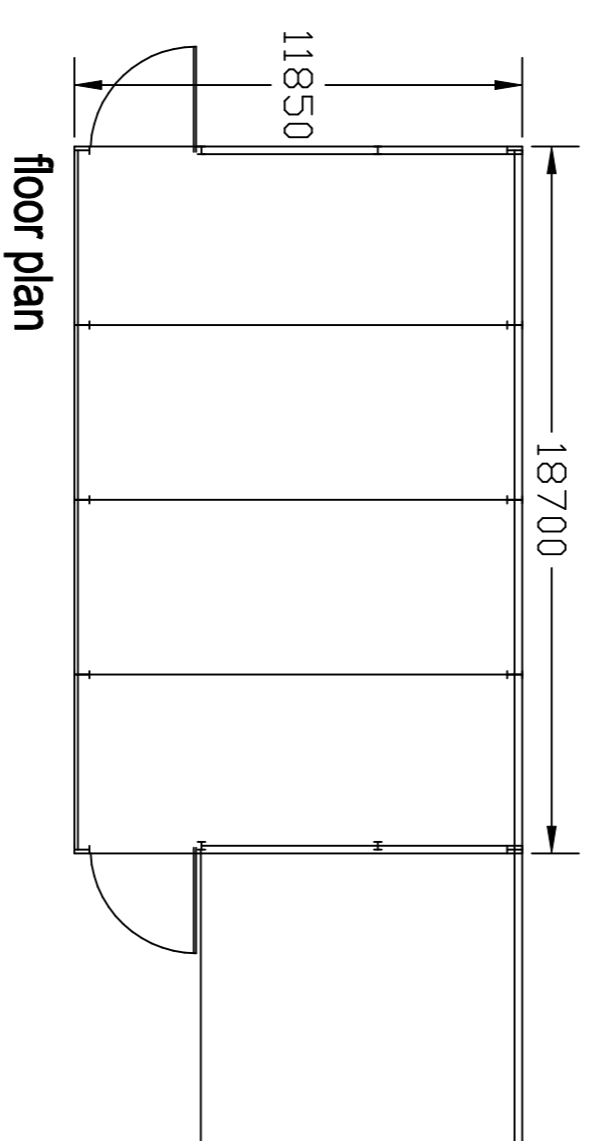

**existing**

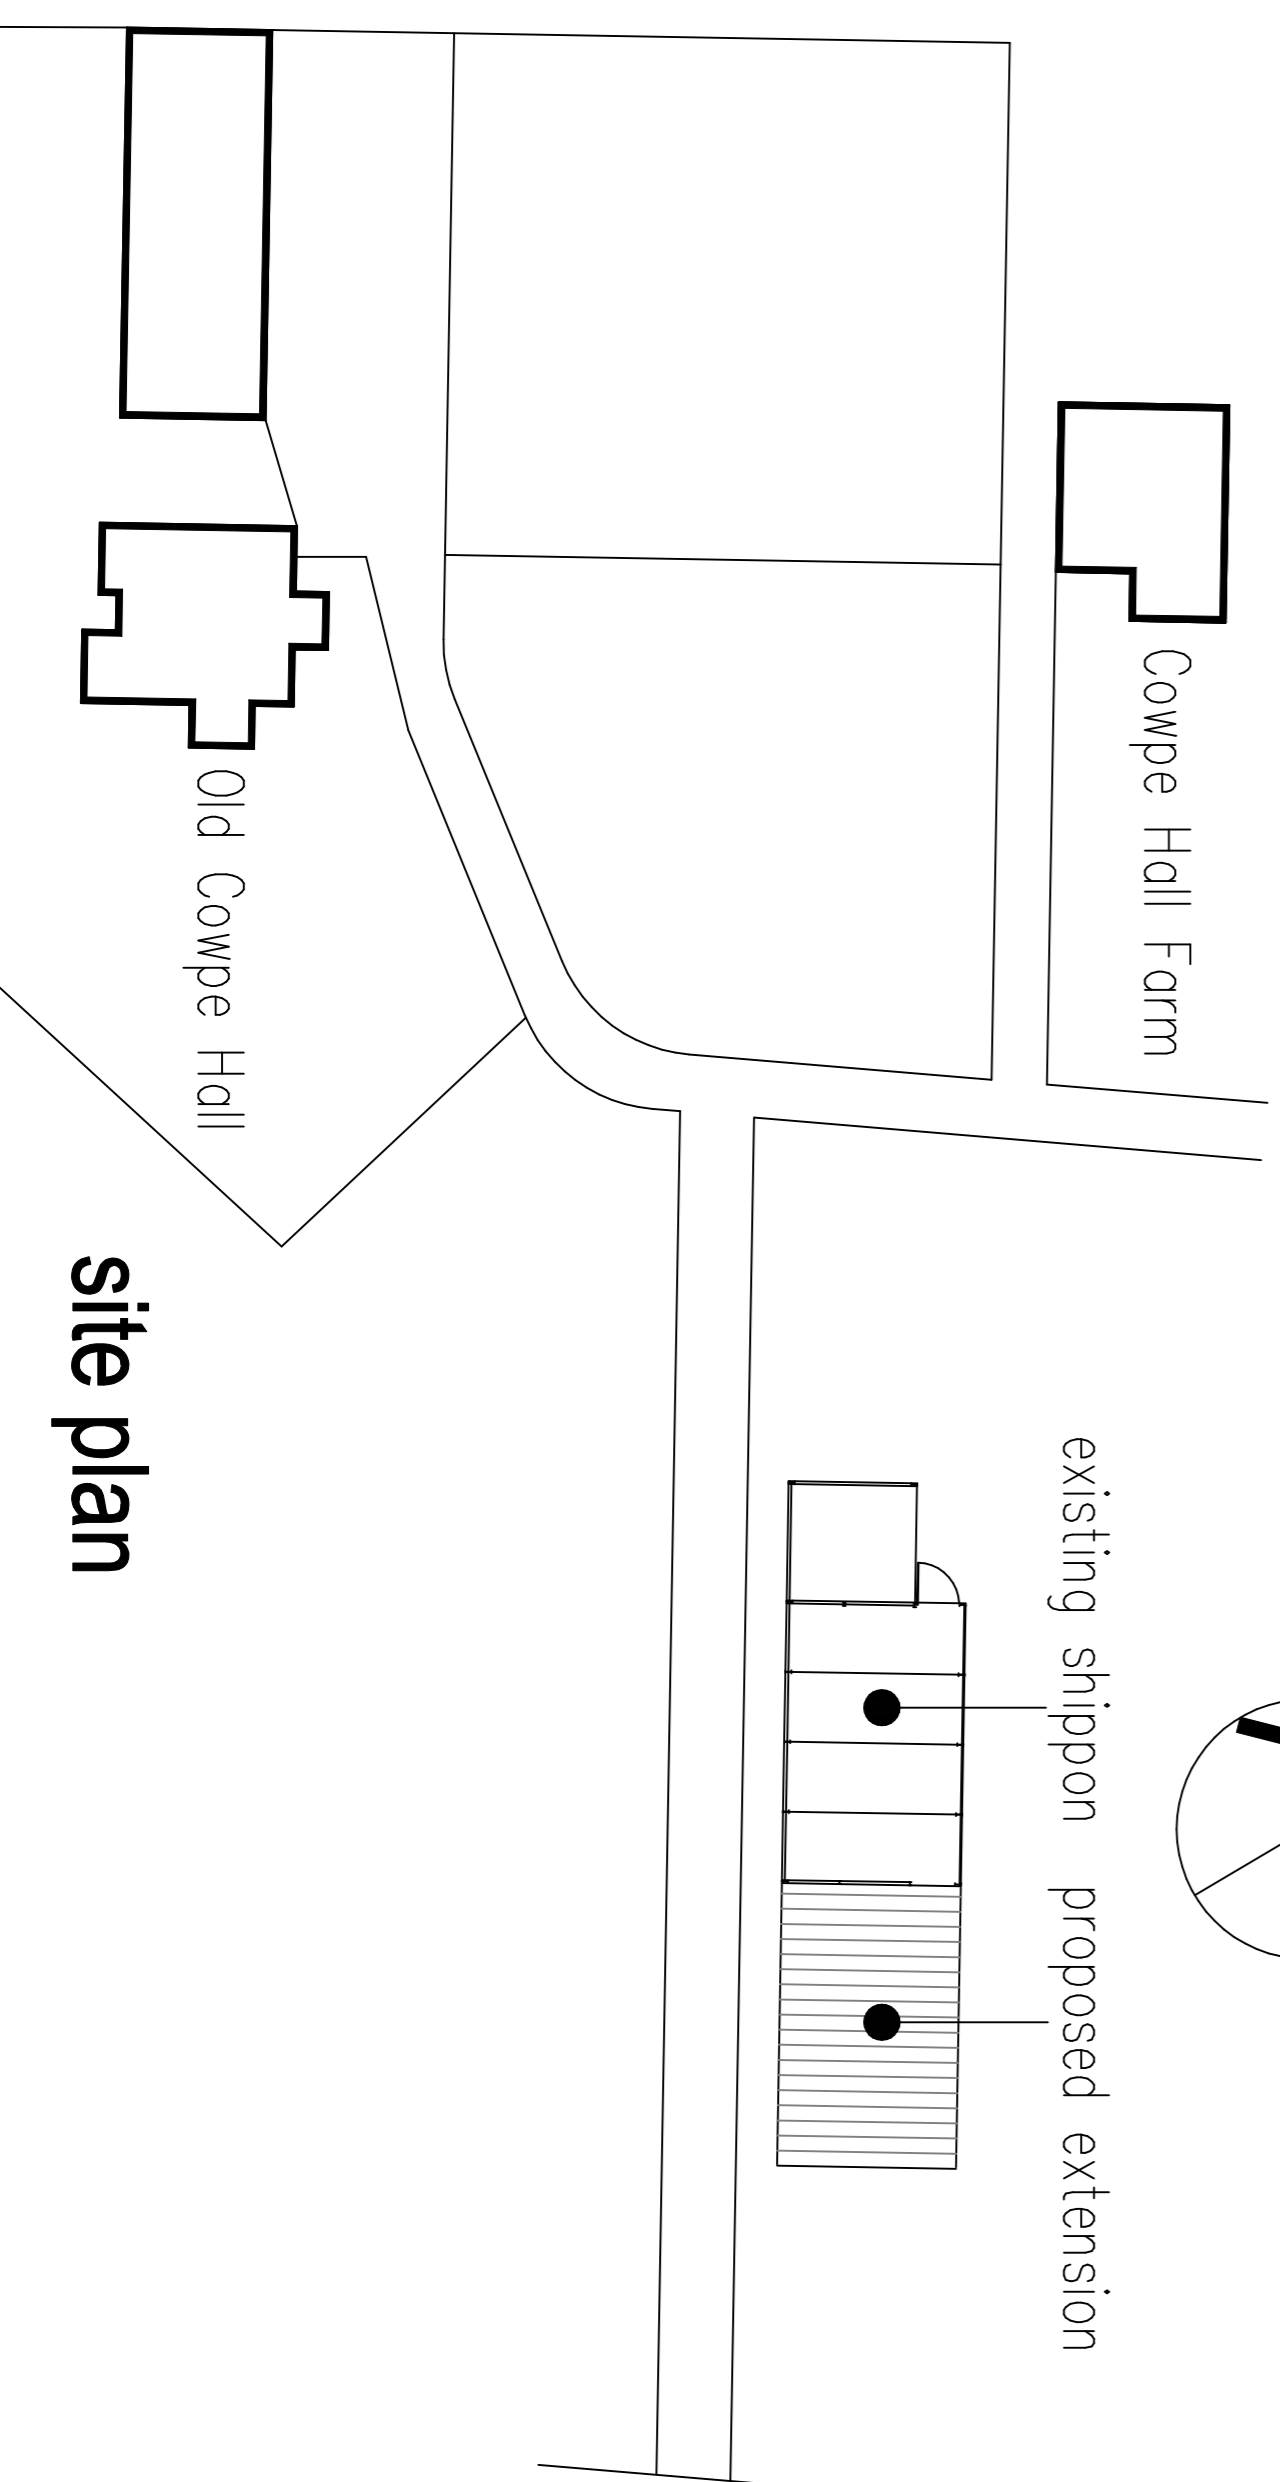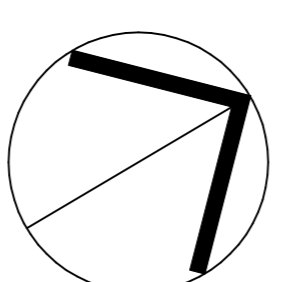

**site plan**

**amended 27-01-22**  
**vertical dimensions added**

proposed extension to existing  
open fronted shippon adjacent to  
**Old Cowpe Hall**  
**Cowpe**  
**Rosendale**

scale 1:200 @ A1



drawing number KK-03-11-21-A







