



proposed site plan


proposed section A - A

cross section along line A-A



plan associated with retrospective planning application for 40m x 20m none illuminated manage on land at  
**Fold Head Farm**  
**Hall Fold**  
**Whitworth**

scale 1:200 @ A1

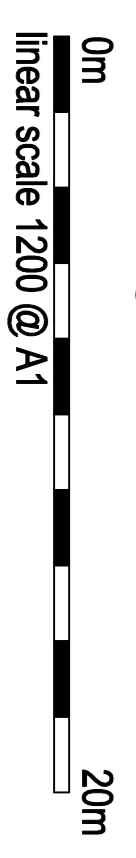

linear scale 1200 @ A1  
drawing number FHF-18-12-21-PROP