



roof plan (1:50)

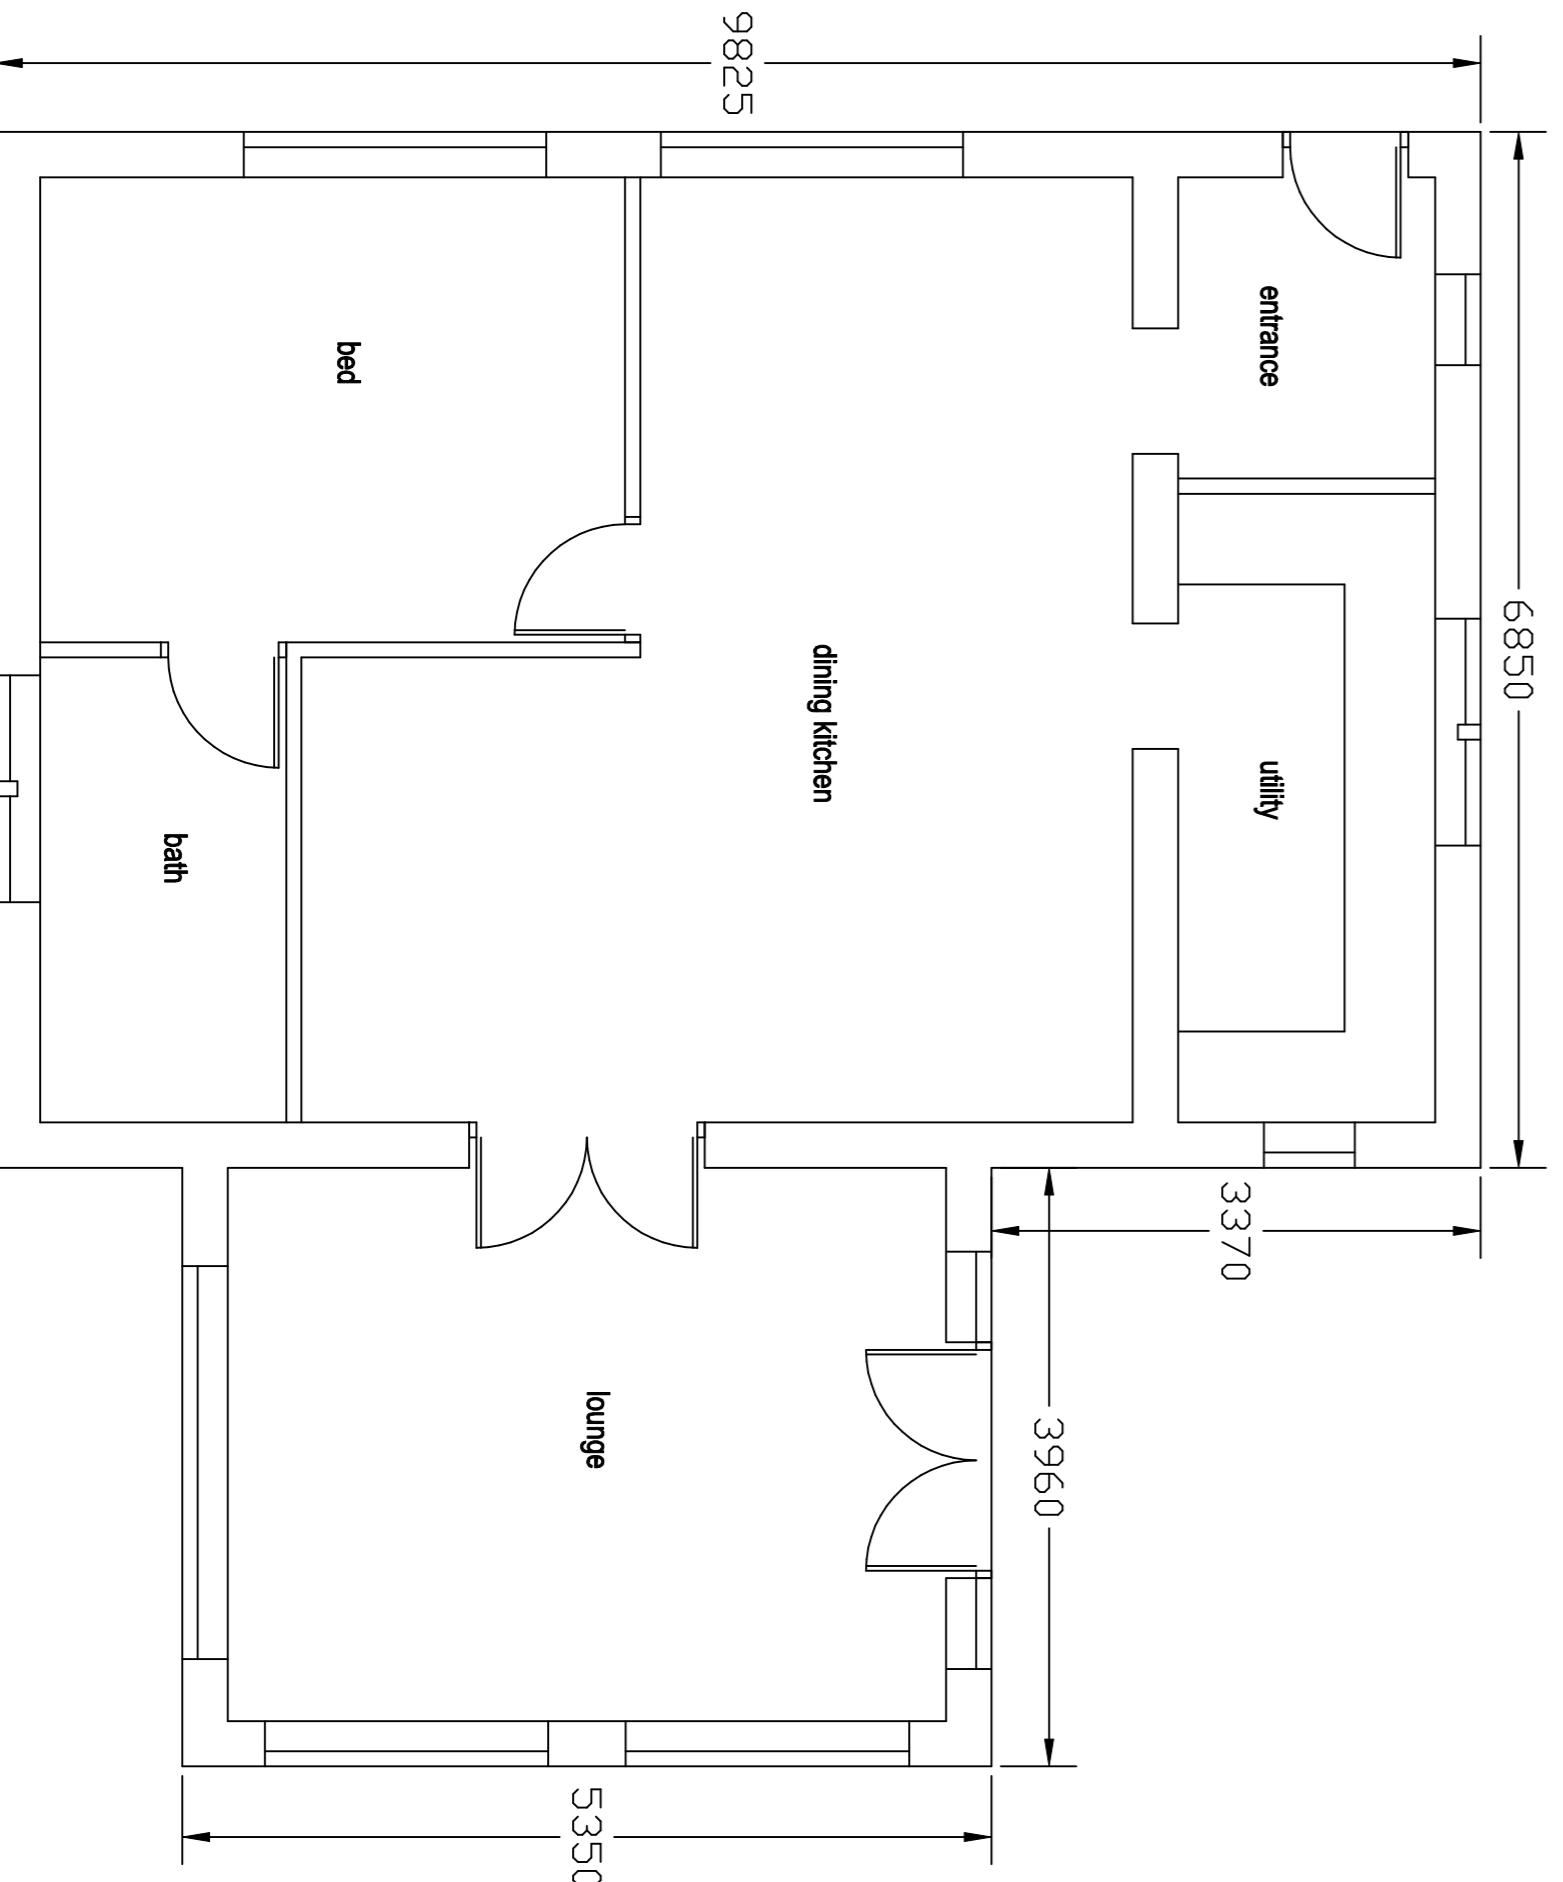

floor plan (1:50)

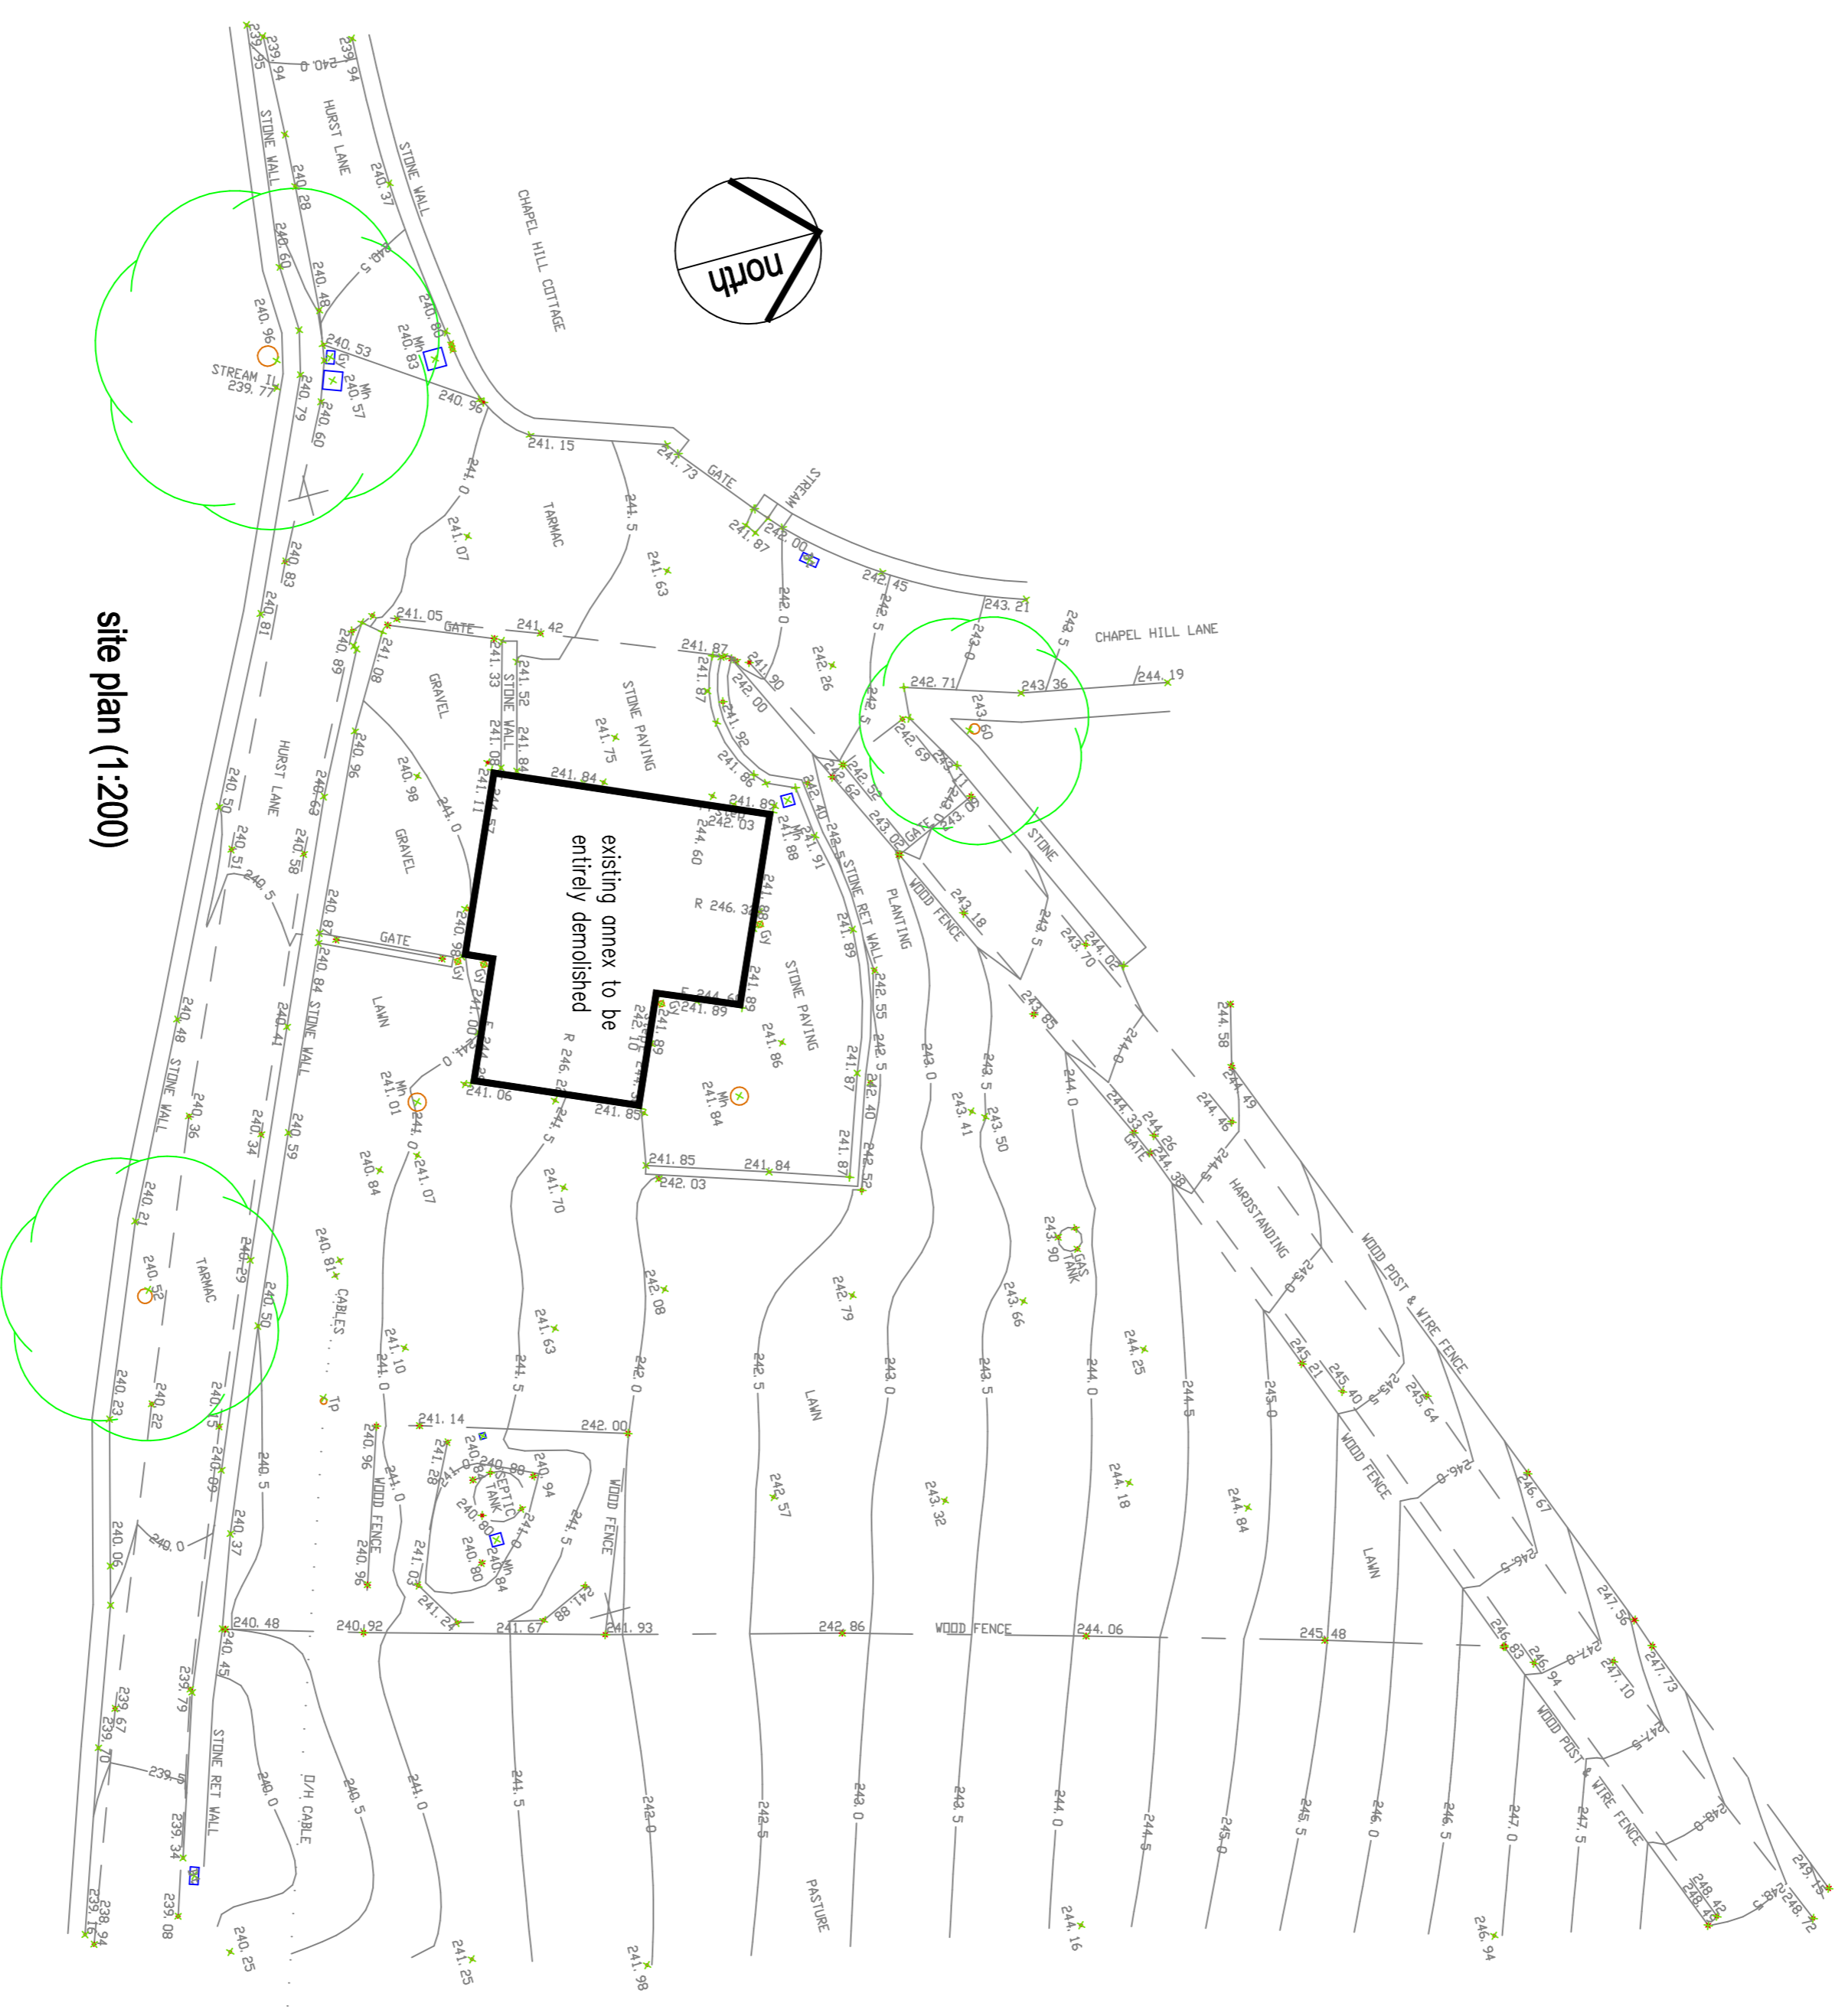


site plan (1:200)

as existing

proposed dwelling to provide specialised accommodation suitable for adult with severe learning difficulties and associated accommodation for live-in carers at



Chapel Hill Lodge
Hurst Lane
Rawtenstall

scale 1:200 1:100 1:50 @ A1

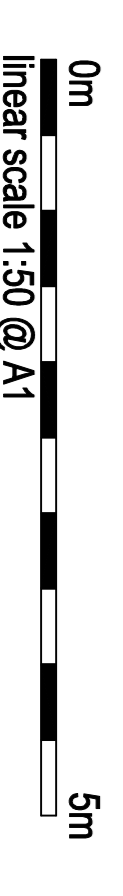

drawing number PM-23-05-22-A

Chapel Hill Lodge, Hurst Lane, BB4 8TB

 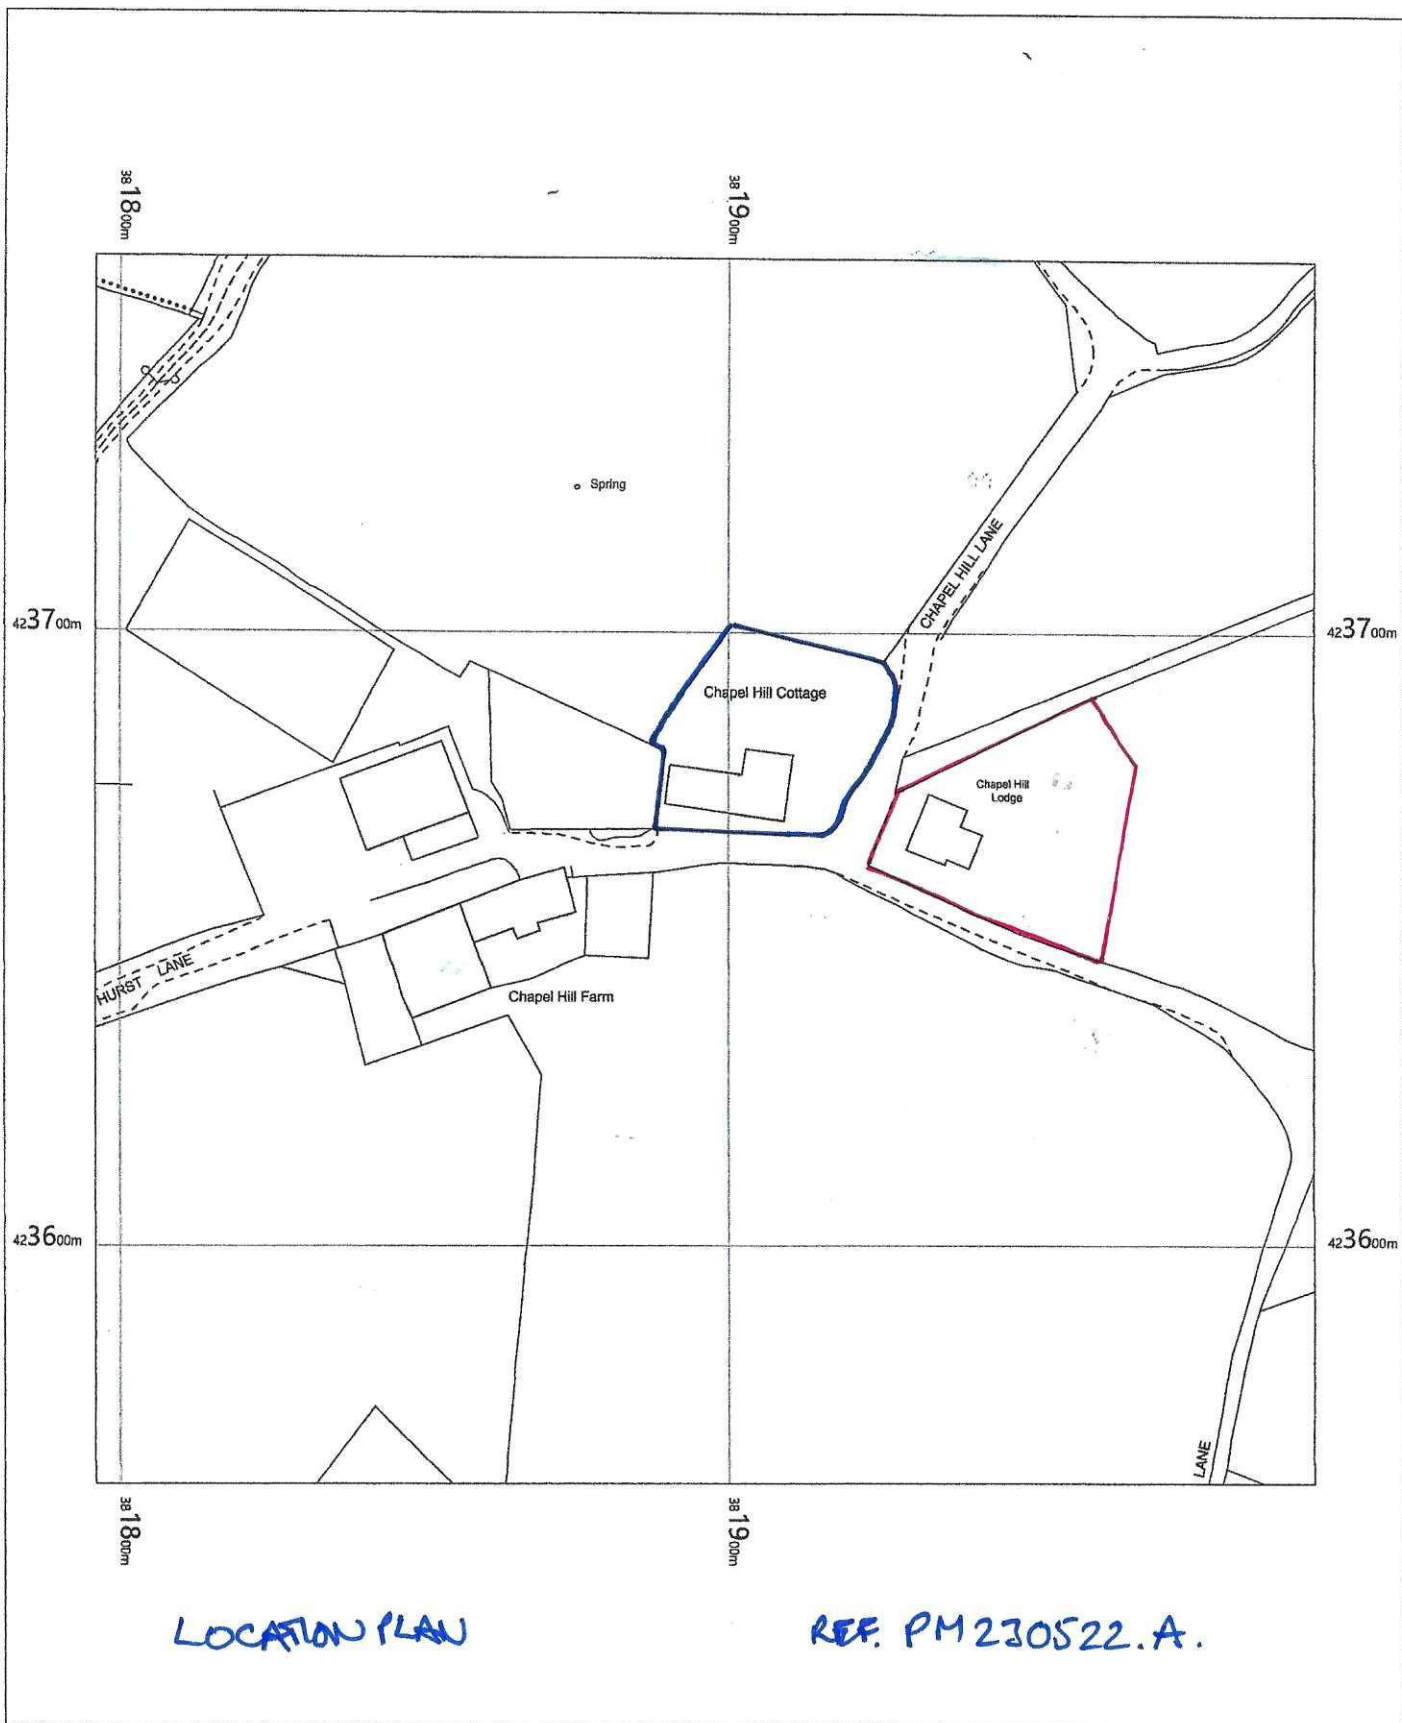


Chapel Hill Lodge
Hurst Lane,
Rawtenstall,
Rossendale,
Lancashire
BB4 8TB

OS MasterMap 1250/2500/10000 scale
Sunday, July 25, 2021, ID: MPMBW-00979119
www.blackwellmapping.co.uk

1:1250 scale print at A4, Centre: 381896 E, 423661 N







©Crown Copyright Ordnance Survey. Licence no. 100041041

 

BLACKWELL'S
MAPPING SERVICES
PERSONAL & PROFESSIONAL MAPPING
www.blackwellmapping.co.uk

TEL: 0800 151 2612
maps@blackwell.co.uk



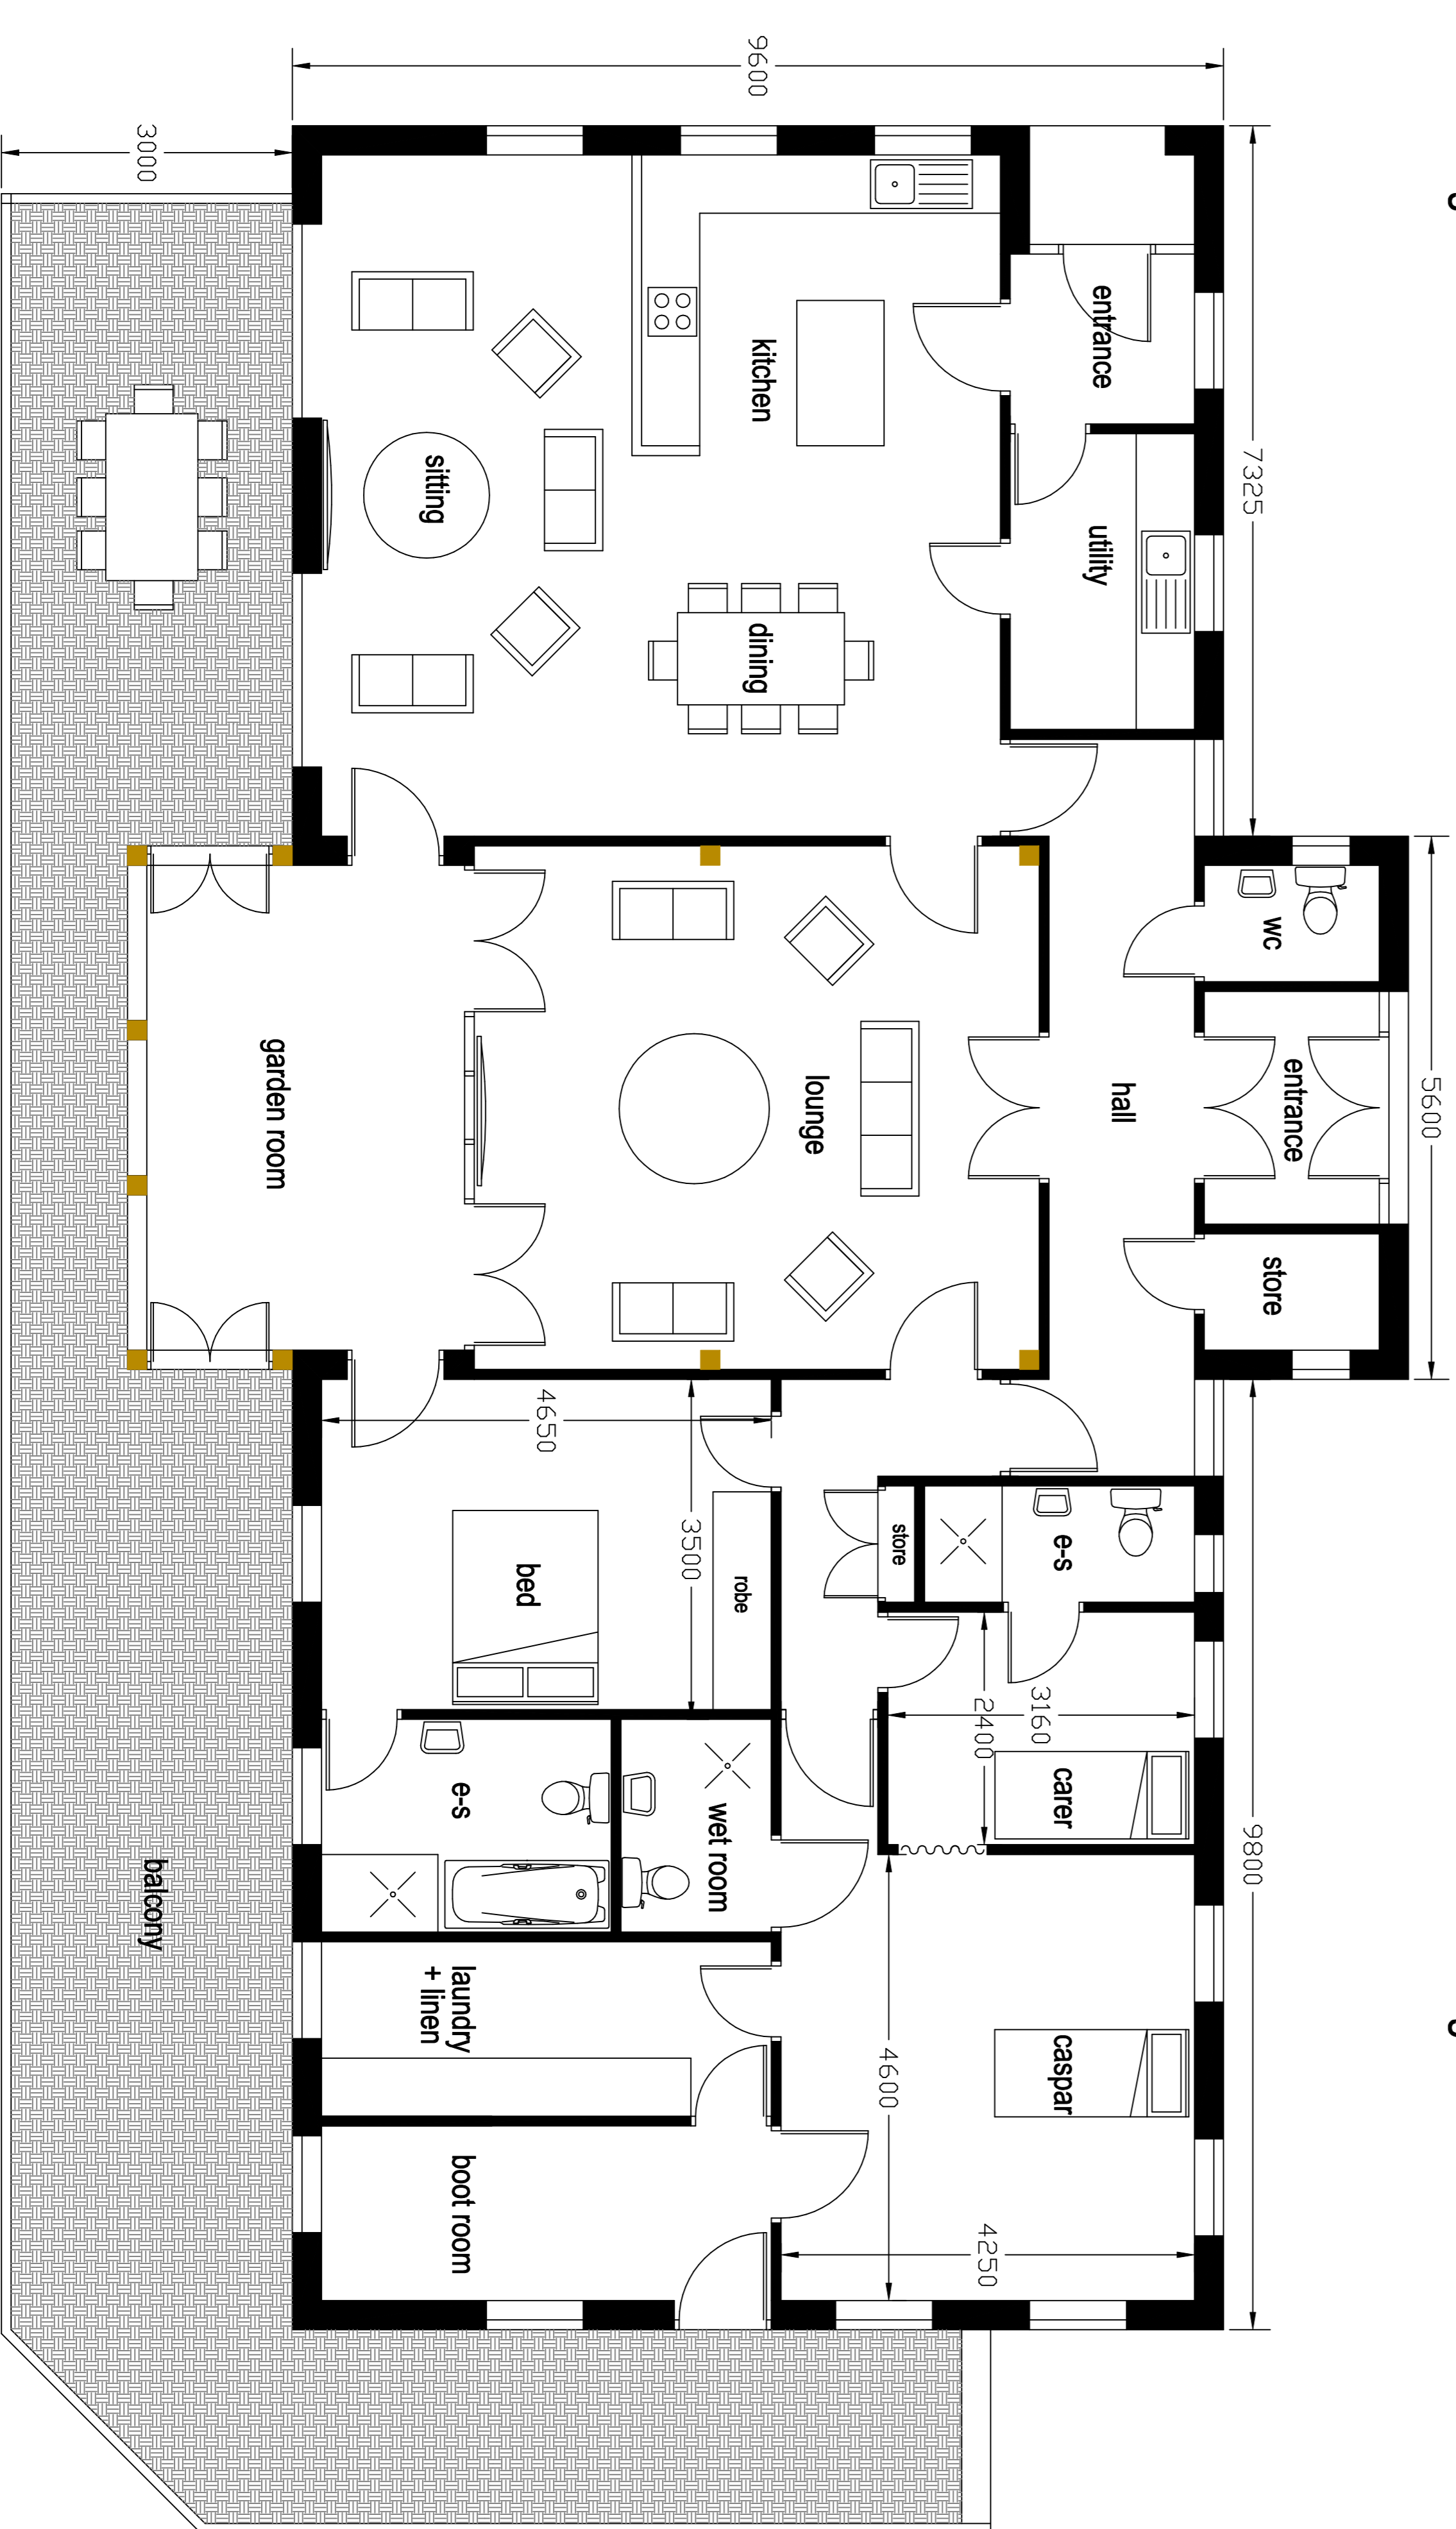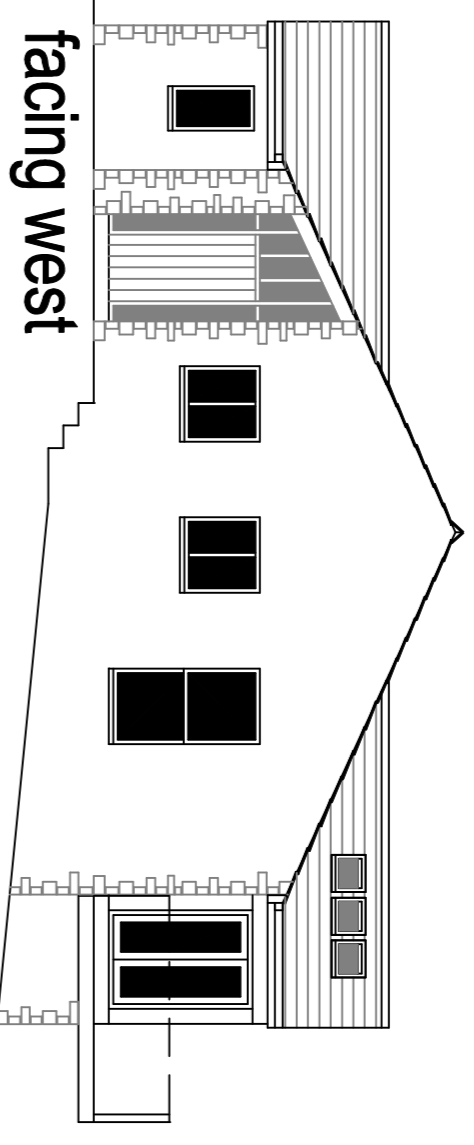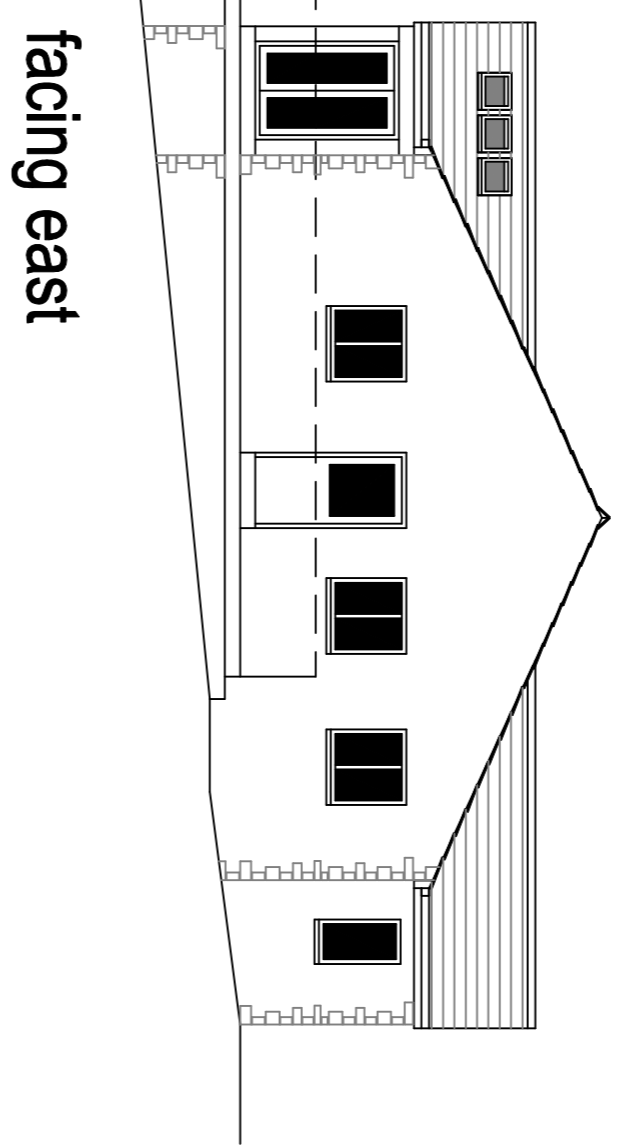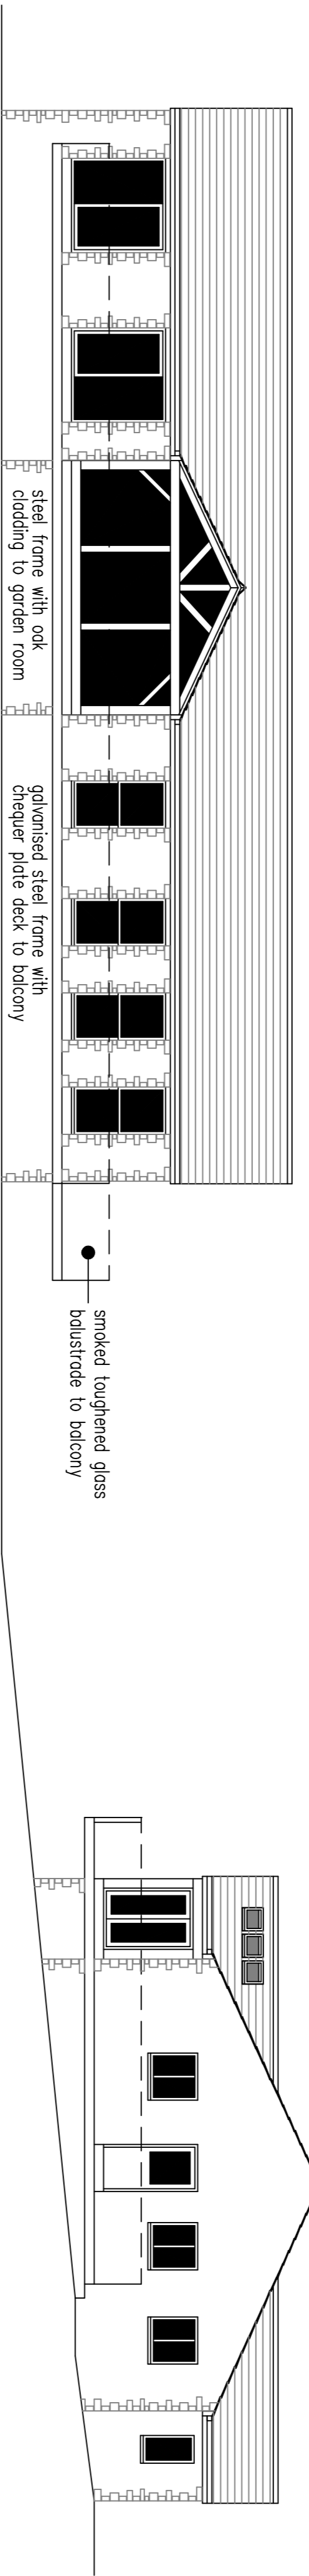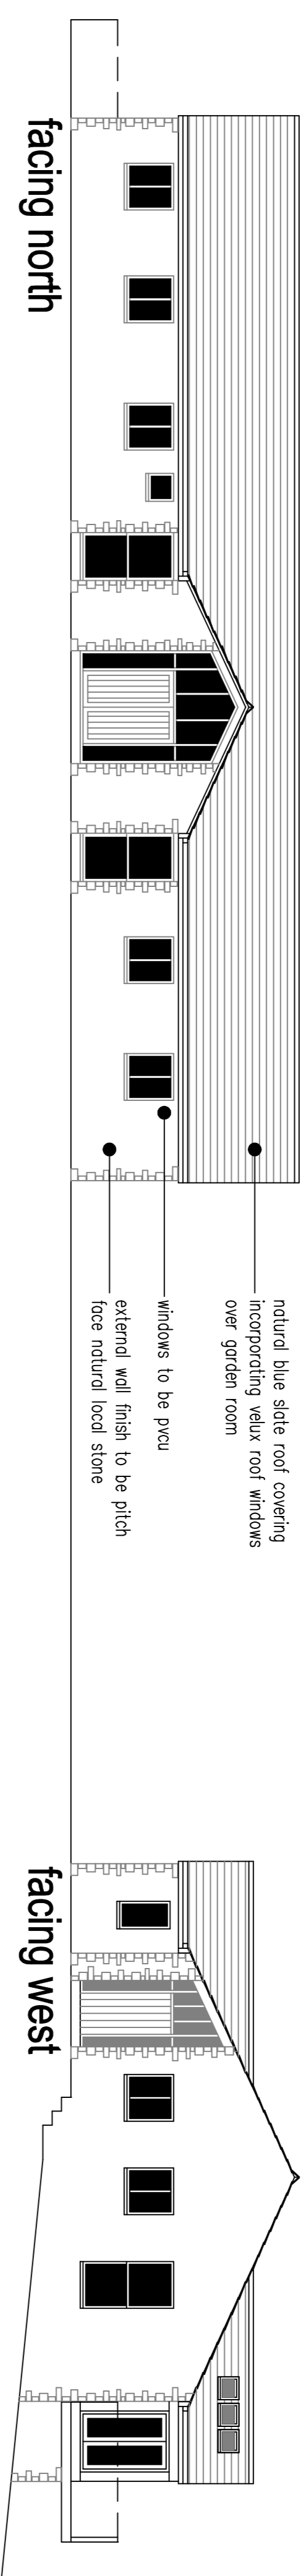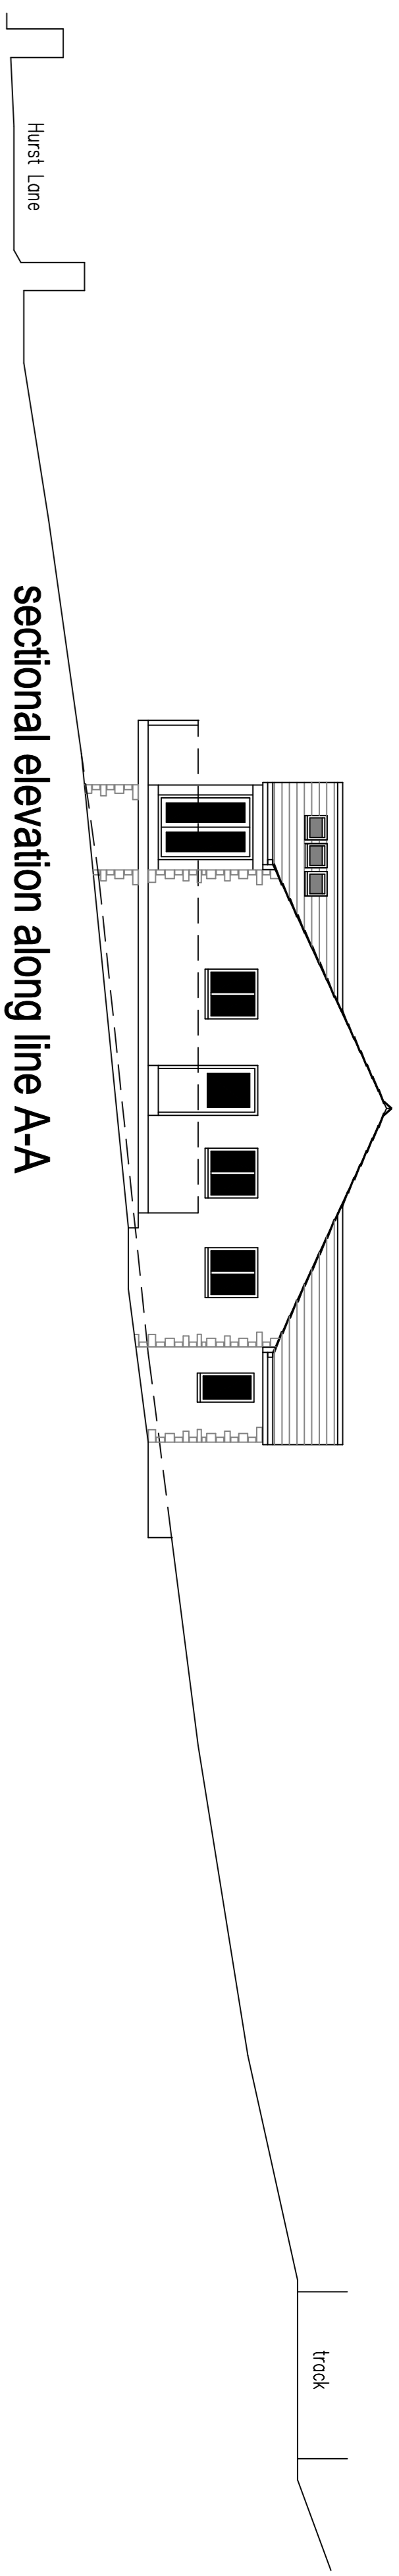


**proposed floor plan
+ elevations**

proposed dwelling to provide specialised accommodation suitable for adult with severe learning difficulties and associated accommodation for live-in carers at



Chapel Hill Lodge
Hurst Lane
Rawtenstall

scale 1:100 1:50 @ A1

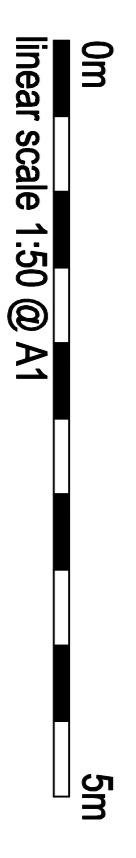

drawing number PM-23-05-22-C

proposed floor plan

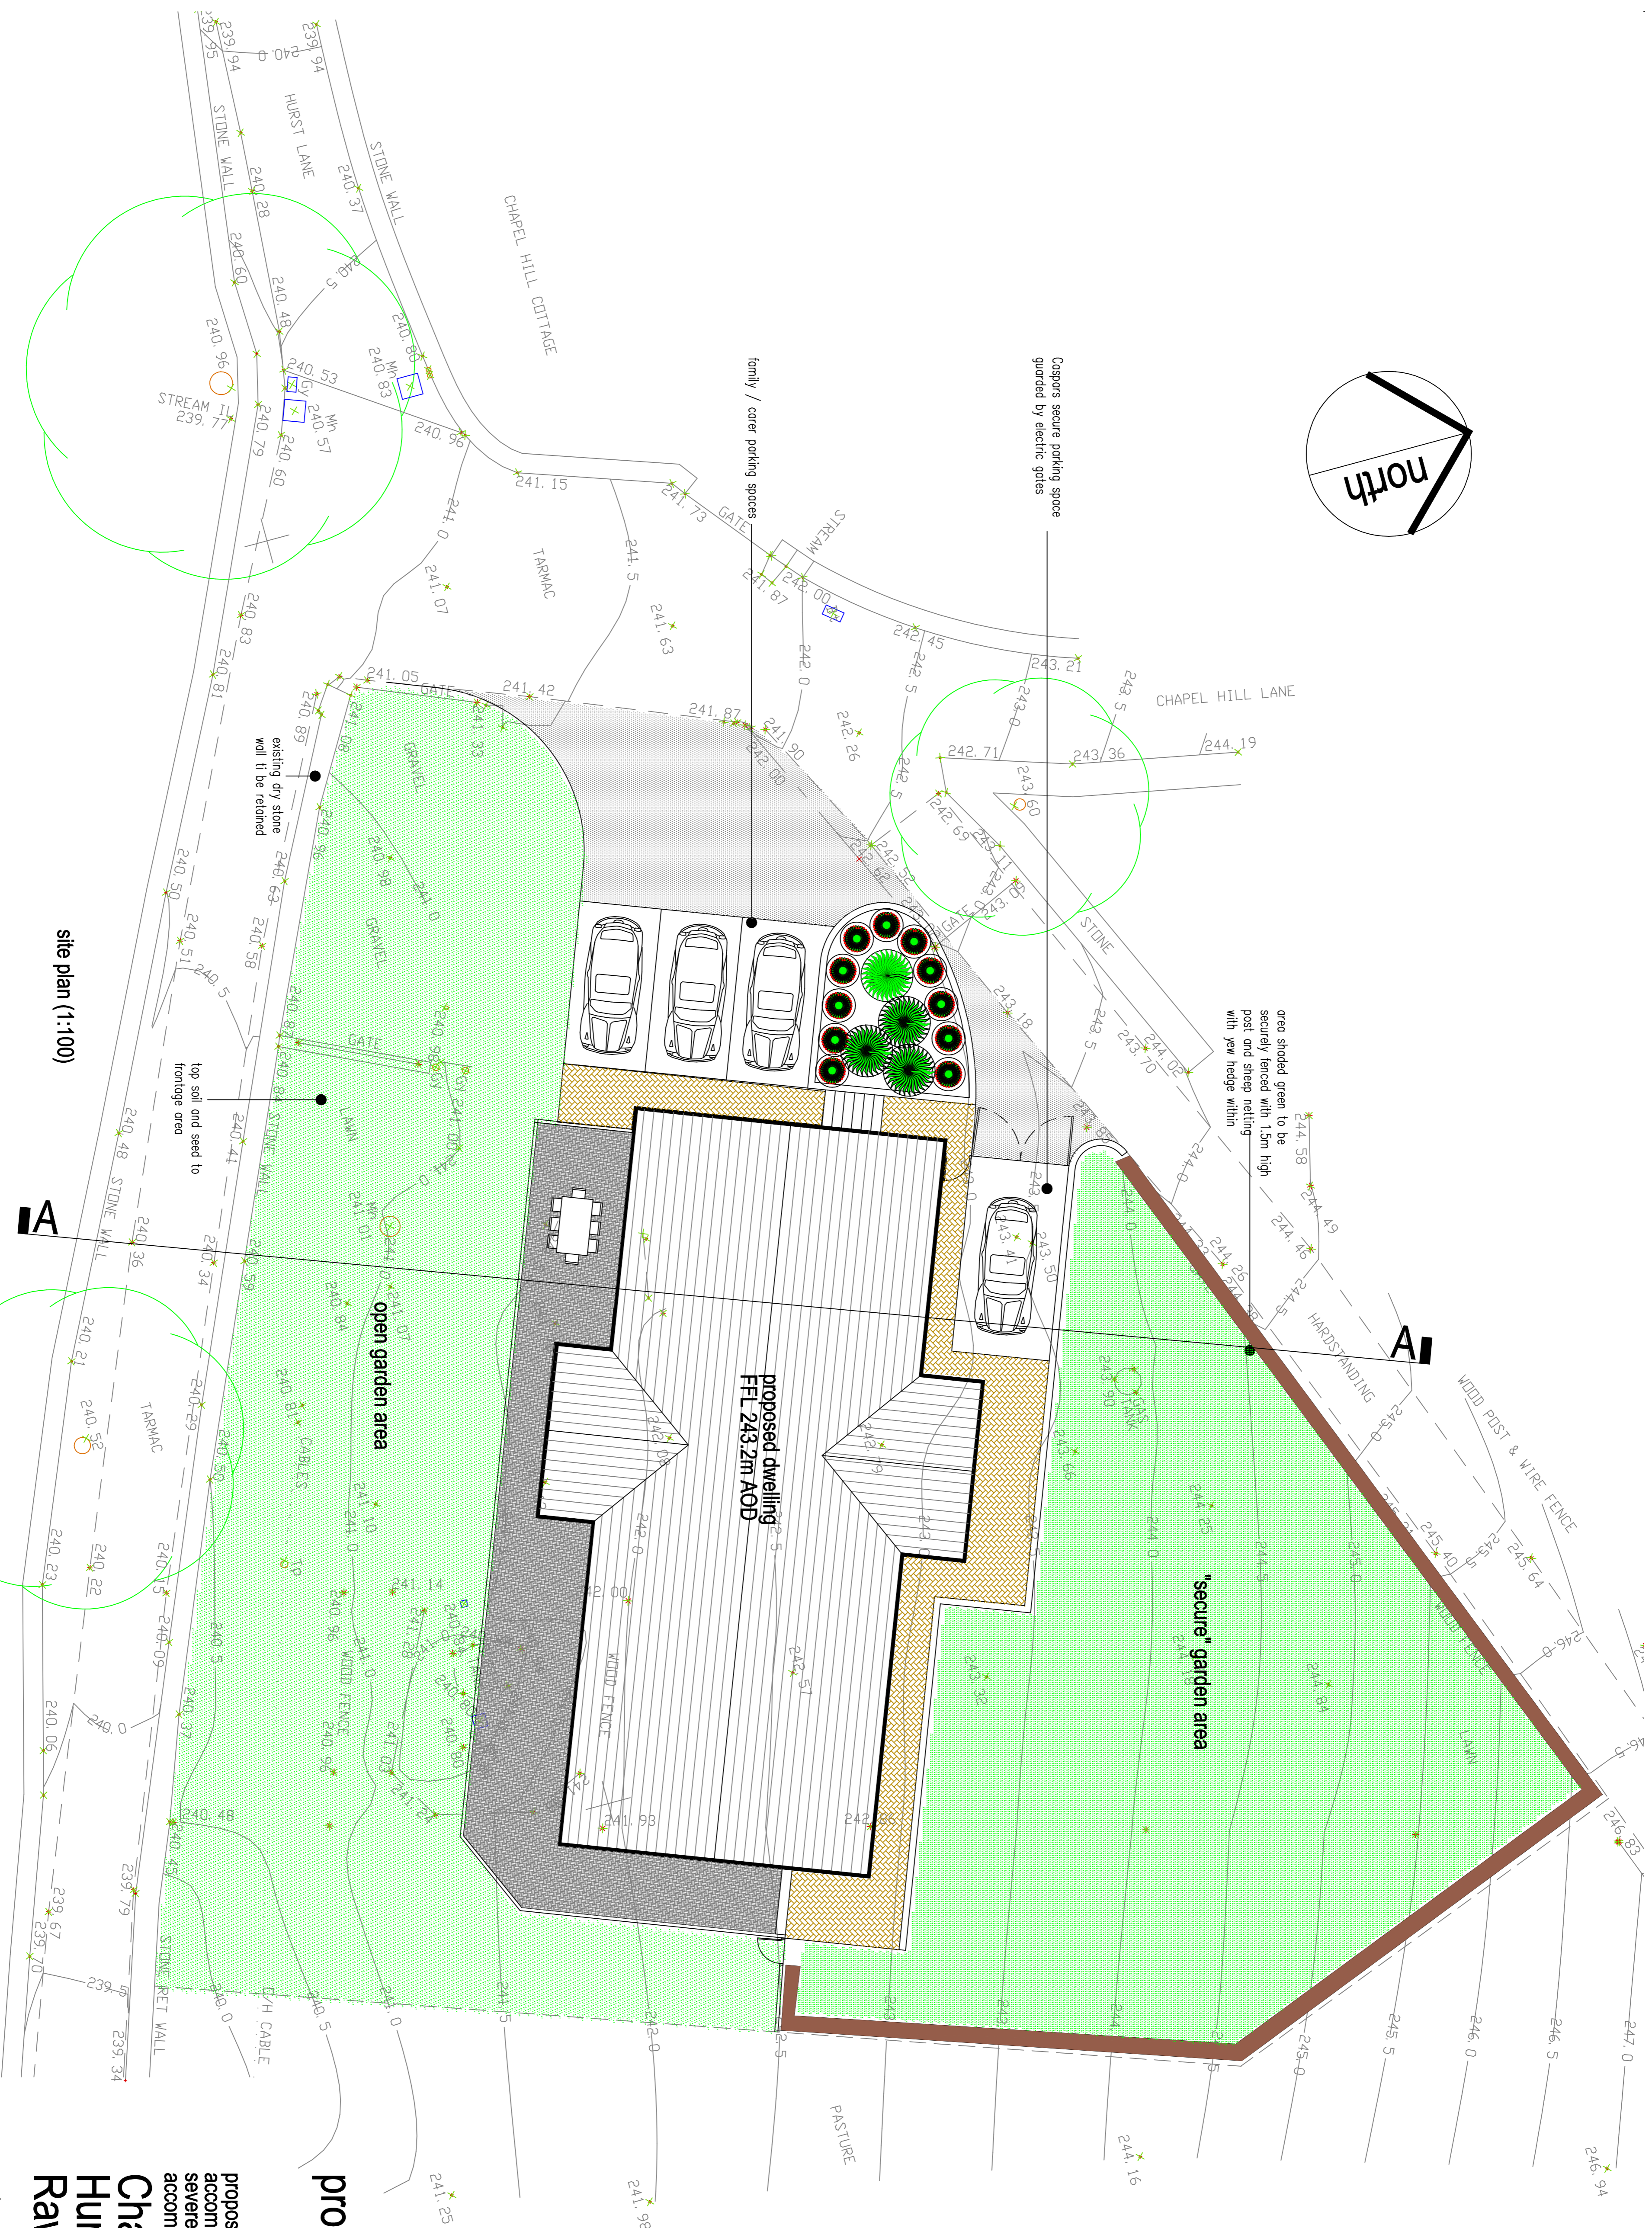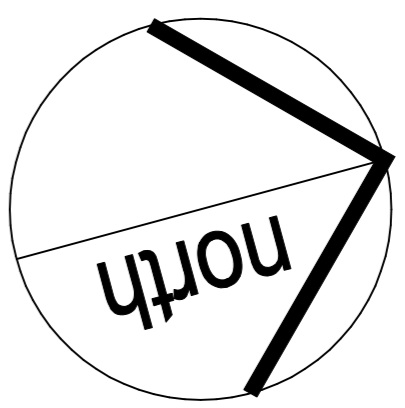

site plan (1:100)

proposed dwelling to provide specialised accommodation suitable for adult with severe learning difficulties and associated accommodation for live-in carers at
Chapel Hill Lodge
Hurst Lane
Rawtenstall

proposed site plan

scale 1:100 @ A1



linear scale 1:100 @ A1

drawing number PM-23-05-22-B