


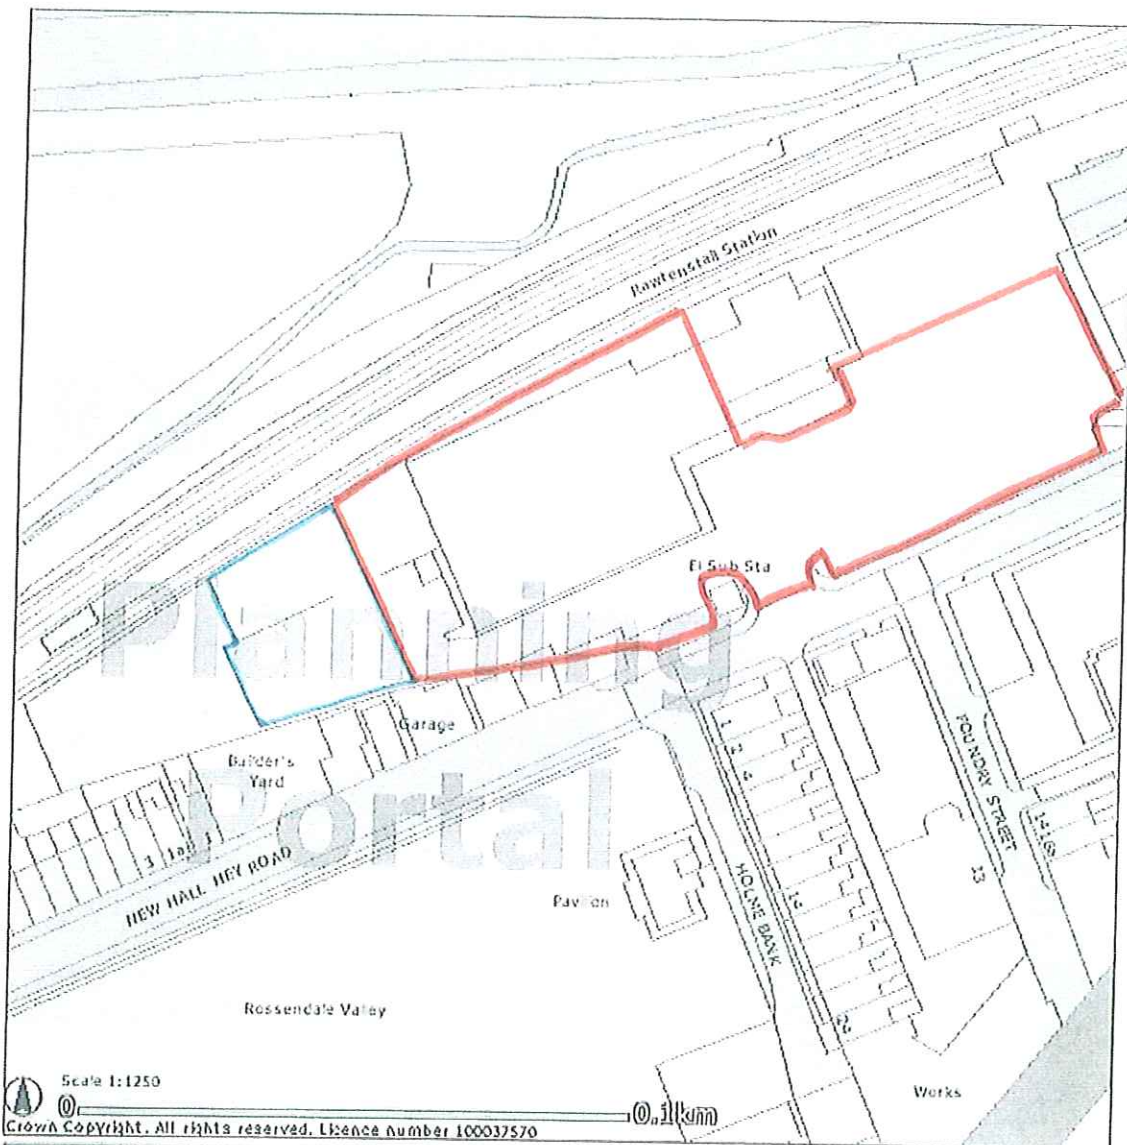


Site Location Plan



2007 / 6 29

05 OCT 2007

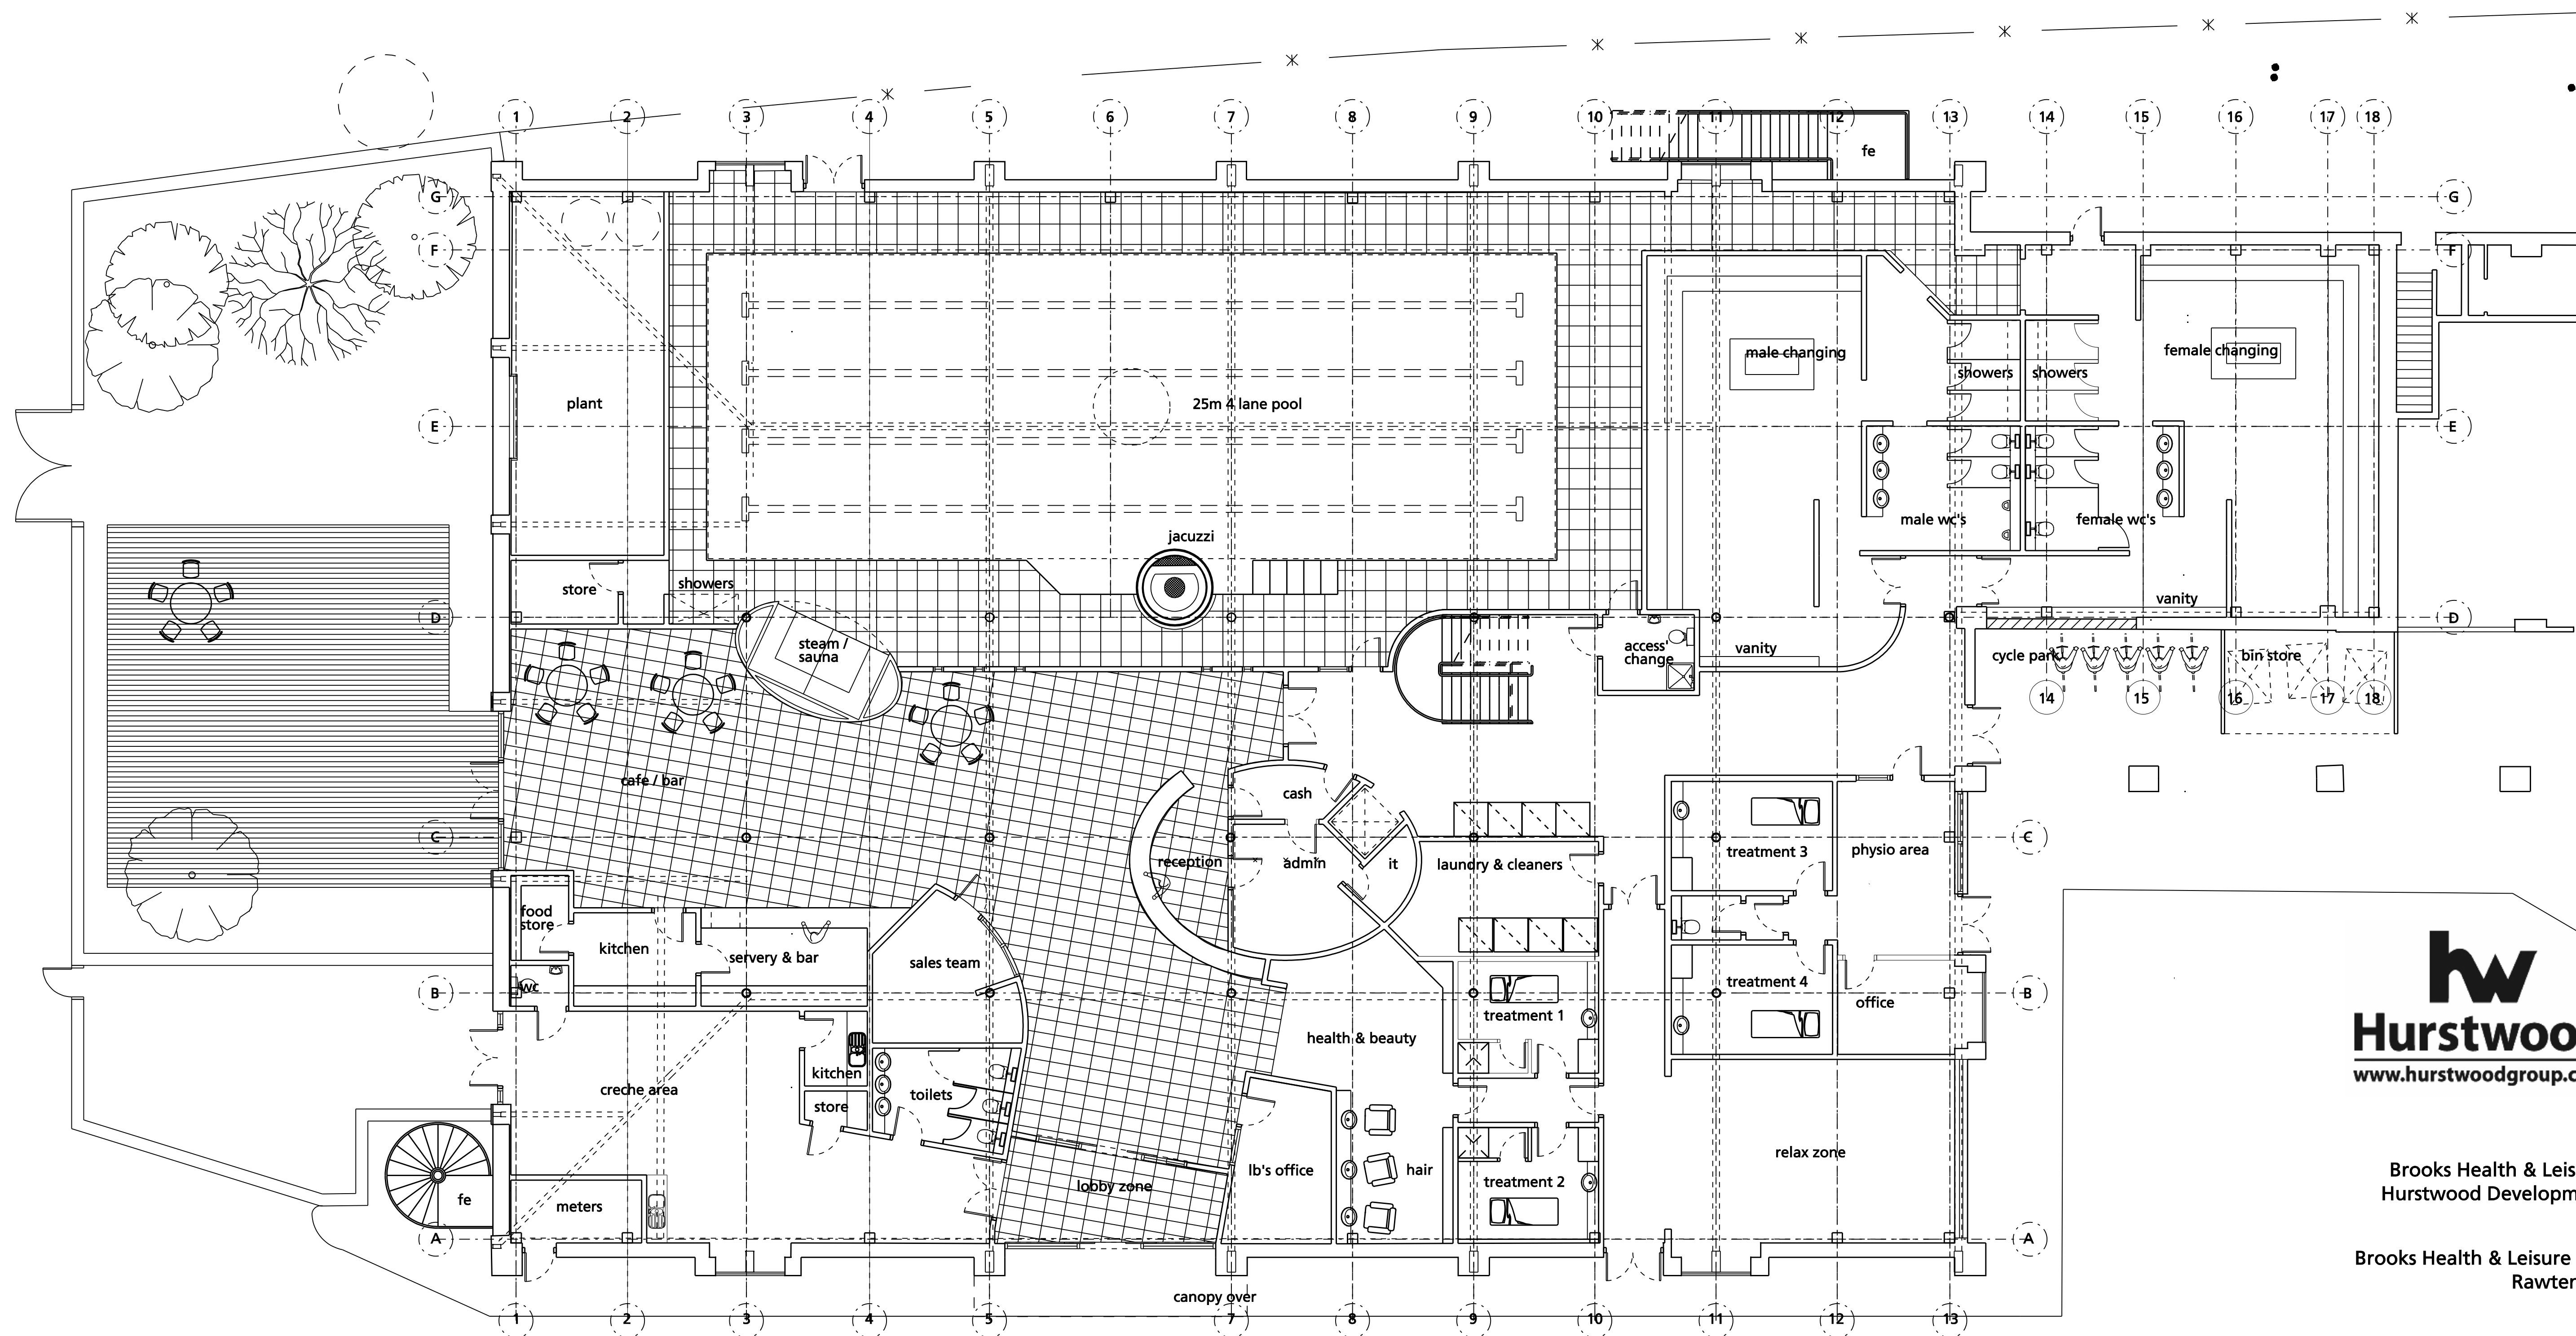

hw
Hurstwood
www.hurstwoodgroup.com

Revision
Client
Brooks Health & Leisure /
Hurstwood Developments
Job
Brooks Health & Leisure Club
Rawtenstall

Drawing
Ground floor plan
as proposed


1 to 200 @ A3 Scale
JO'B Drawn
22nd Sept 07 Date

Drg. No.

E011 - 002-A

edge architects
RIBA Chartered Practice

Architects Planning Interior Design & Landscape
Scale Hill 28 Congleton Road Alderley Edge Cheshire SK9 7AB
T: +44 (0)1625 582341. F: +44 (0)1625 468072
E: mail@edgearchitects.co.uk
W: edgearchitects.co.uk

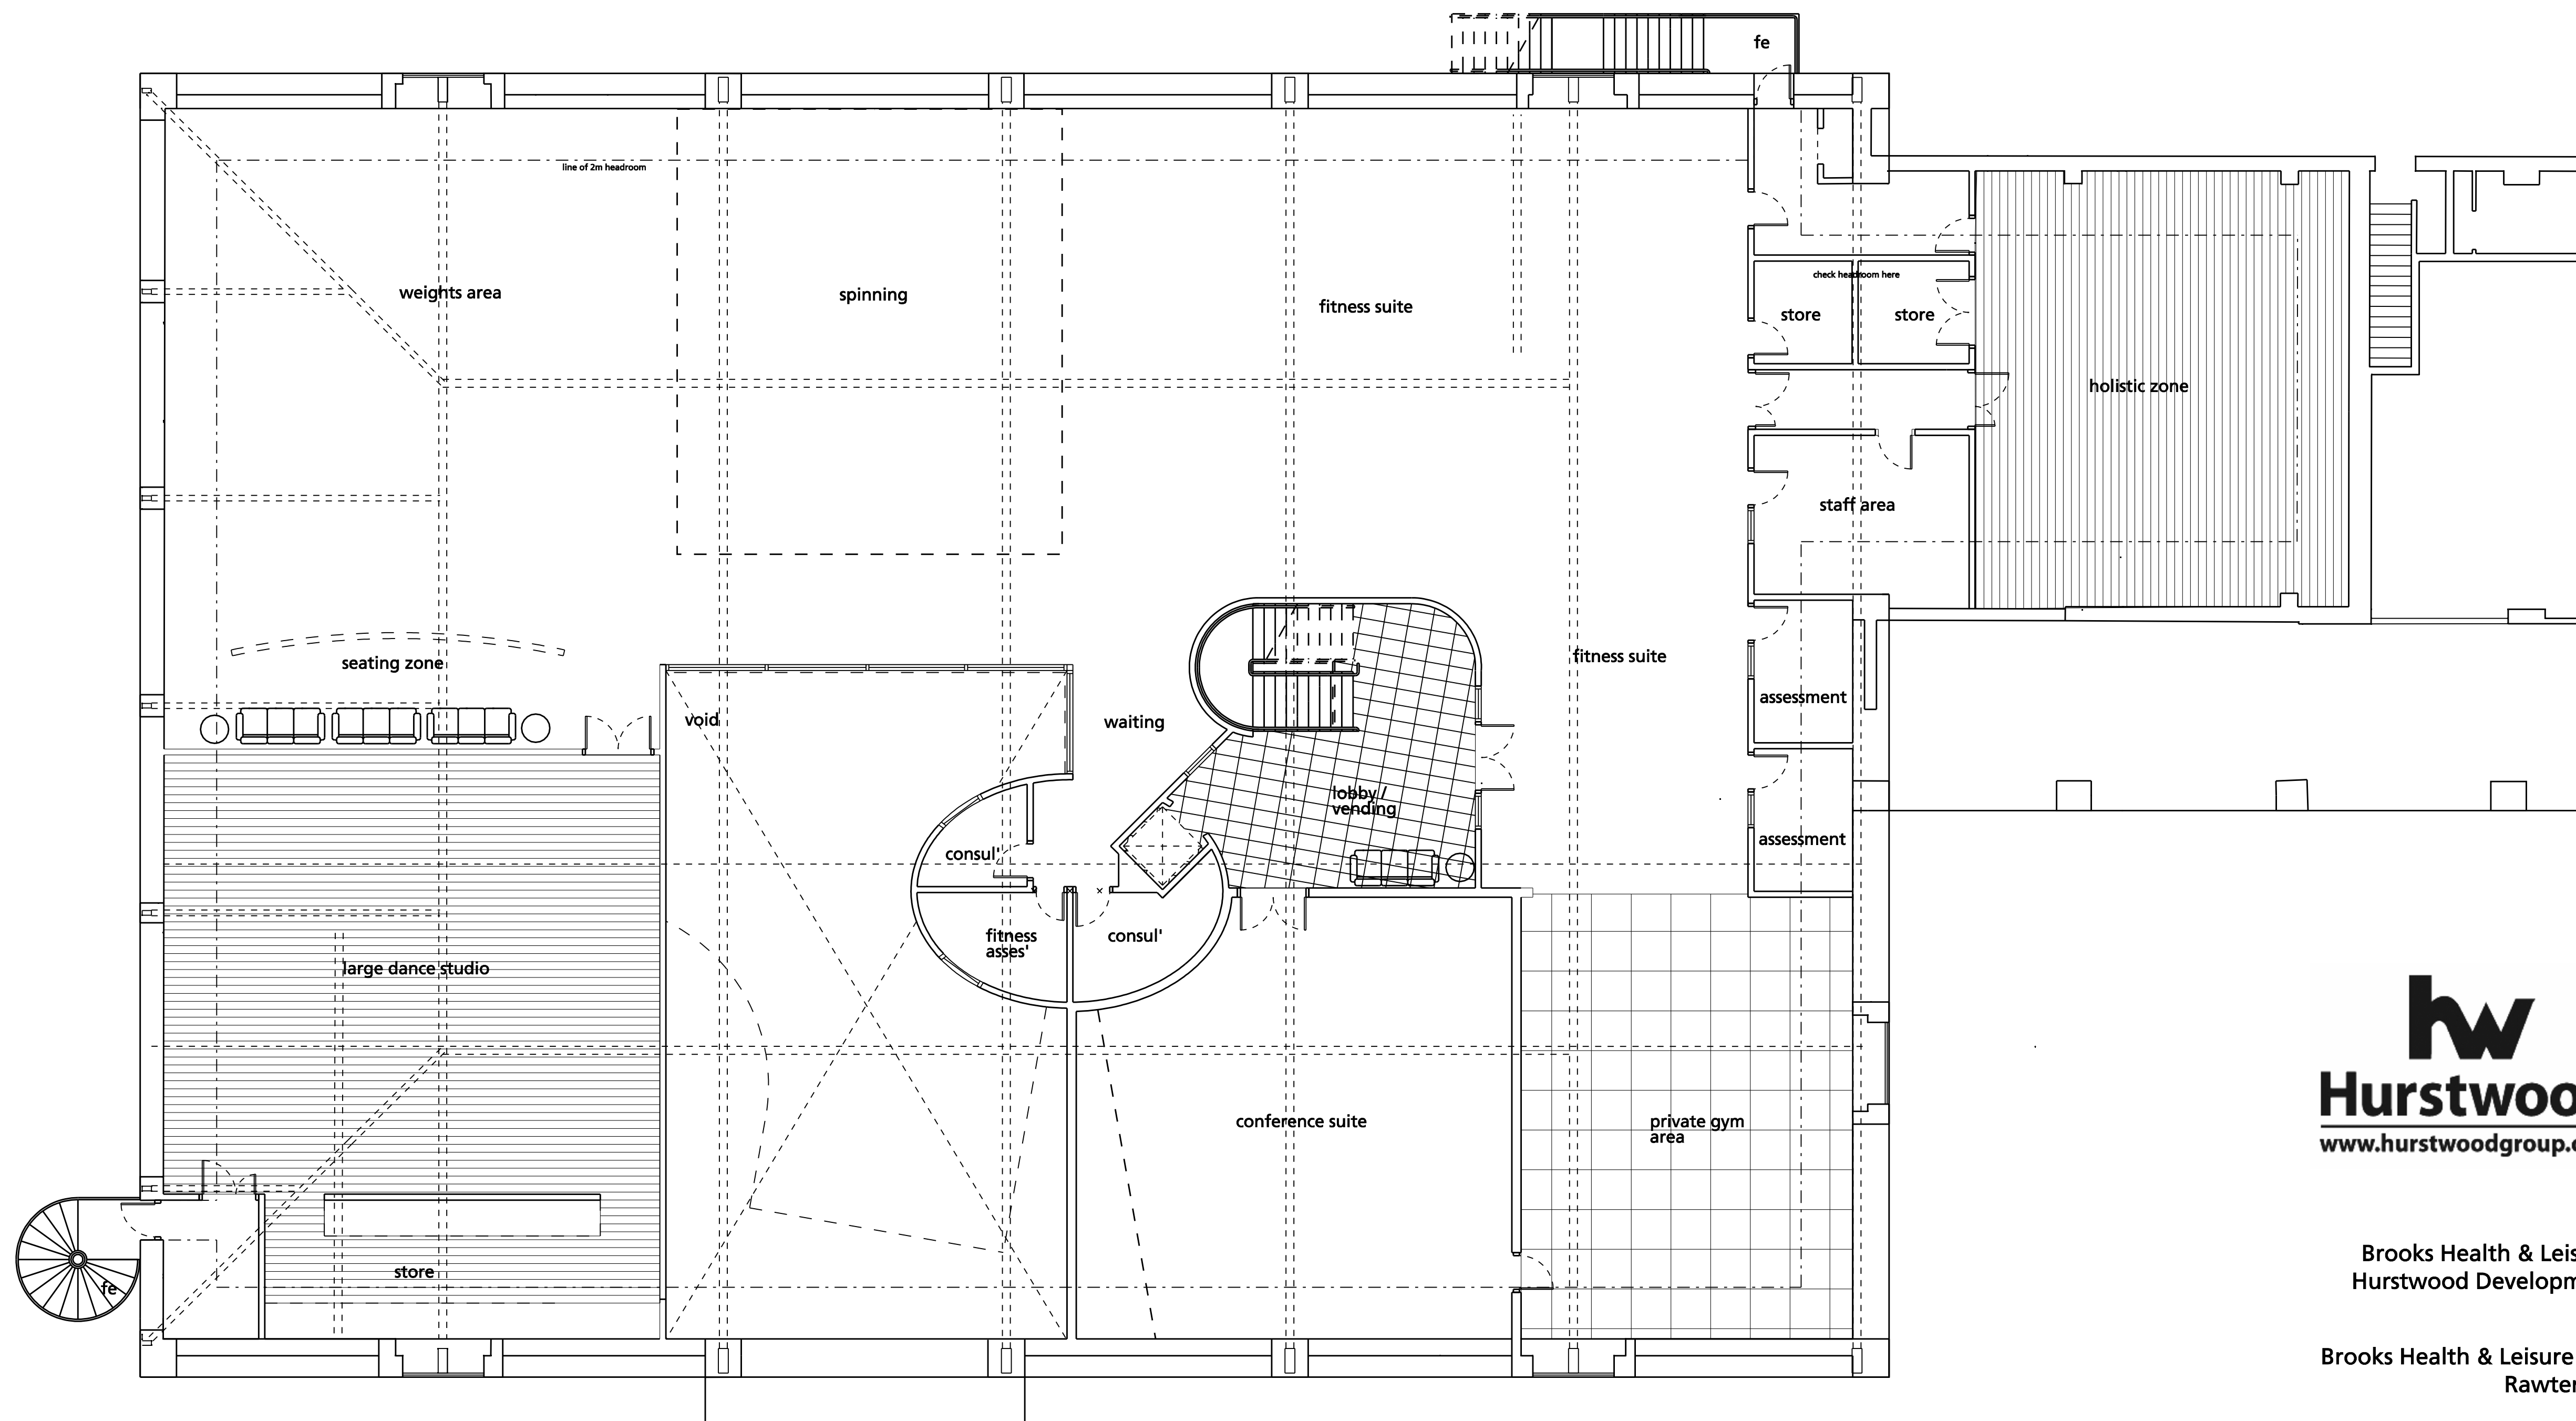

hw
Hurstwood
www.hurstwoodgroup.com

Revision
Client

Brooks Health & Leisure /
Hurstwood Developments

Job

Brooks Health & Leisure Club
Rawtenstall

Drawing

Plan as proposed
1st floor

1 to 200 @ A3 Scale
JO'B Drawn
22nd Sept 07 Date

Drg. No.

E011 - 003A

edge architects
RIBA Chartered Practice

Architects Planning Interior Design & Landscape
Scale Hill 28 Congleton Road Alderley Edge Cheshire SK9 7AB
T: +44 (0)1625 582341. F: +44 (0)1625 468072
E: mail@edgearchitects.co.uk
W: edgearchitects.co.uk