

RAVENSTALL MASTER PLAN		Sheet No. 2 of 2	
New Hall Hey Site		Scale	
Site Plan	1:1000	1:1000	1:1000
MR00900	10/03/10	10/03/10	10/03/10

Plan 2



Building Design Partnership
Architects, Engineers & Cost Consultants
Spring Hill
100-1000
Wetherby, West Yorkshire LS23 7BQ
Telephone +44 (0)191 631 8411
Fax +44 (0)191 631 8400



1698b

[Signature]
Authorised Signatory

1:1000	1:1000	1:1000	1:1000
1:1000	1:1000	1:1000	1:1000
1:1000	1:1000	1:1000	1:1000
1:1000	1:1000	1:1000	1:1000

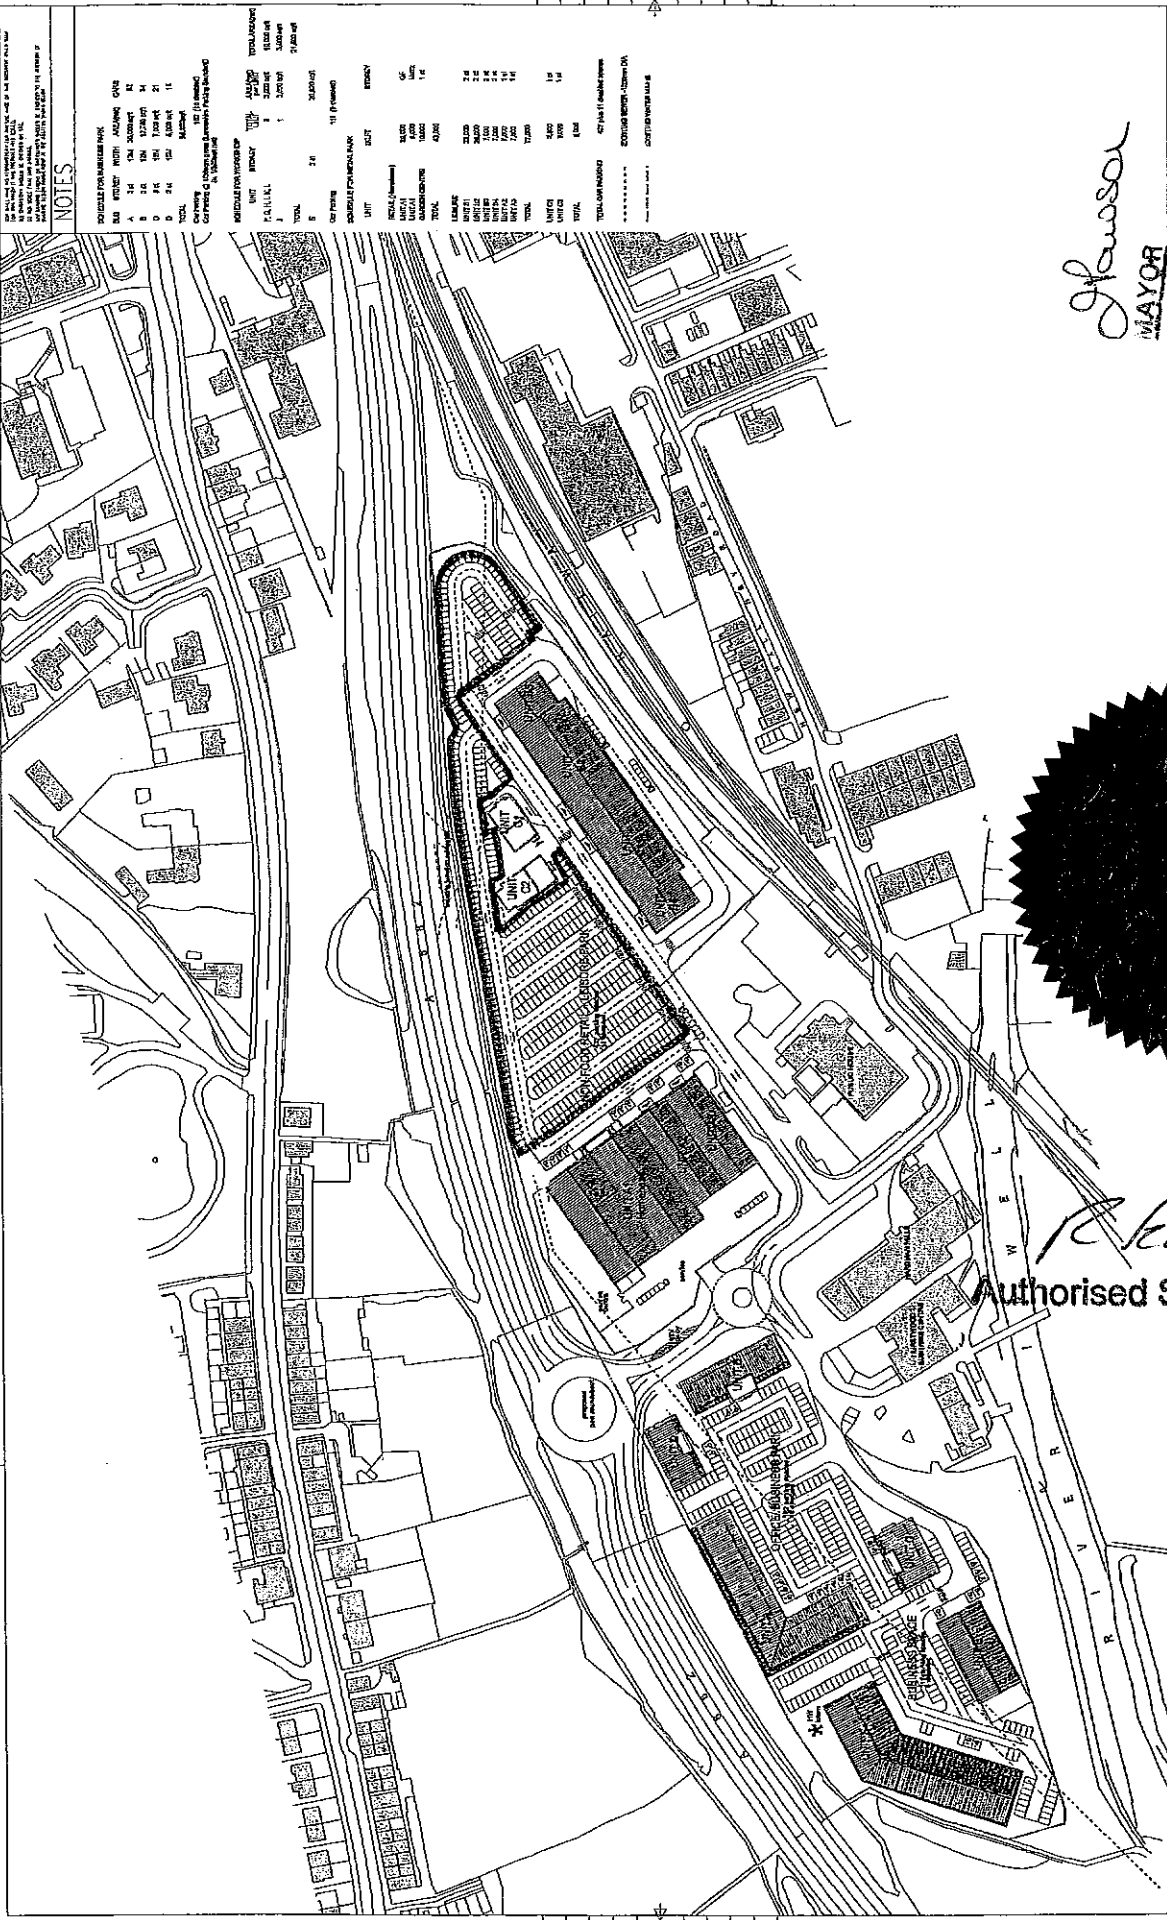 

NOTES

1. ALL PLANS TO BE APPROVED BY THE LOCAL AUTHORITY AND THE RAVENSTALL LOCAL BOARD.
2. THE RAVENSTALL LOCAL BOARD SHALL BE KEPT ADVISED OF ANY DEVELOPMENT.
3. THE RAVENSTALL LOCAL BOARD SHALL BE KEPT ADVISED OF ANY DEVELOPMENT.
4. THE RAVENSTALL LOCAL BOARD SHALL BE KEPT ADVISED OF ANY DEVELOPMENT.

NO.	DESCRIPTION	AREA (SQ. METERS)	VOLUME (CU. METERS)
A	RESIDENTIAL	10000	100000
B	COMMERCIAL	5000	50000
C	INDUSTRIAL	2000	20000
D	RECREATION	1000	10000
E	OTHER	500	5000
TOTAL		18500	185000

[Signature]

[Signature]

[Signature]