


LOCATION PLAN

SCALE 1:1250

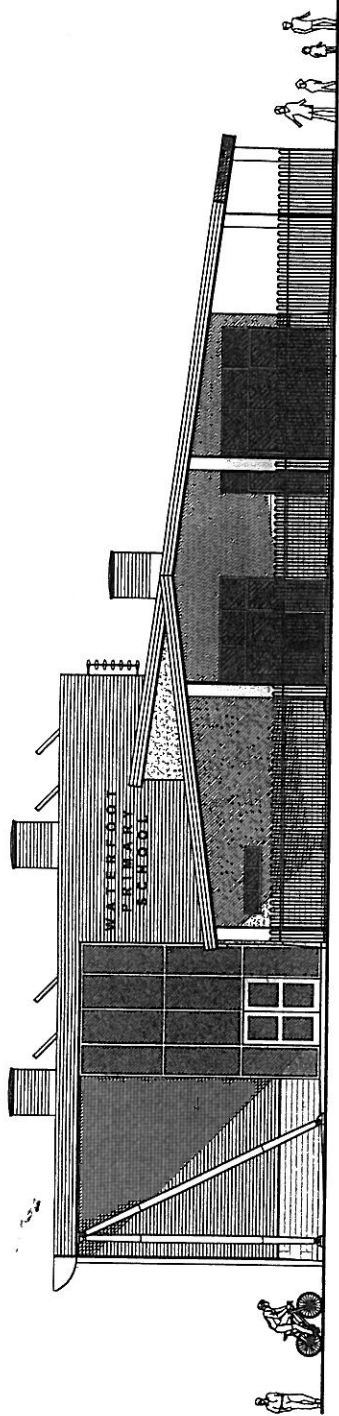

West Elevation

Main Entrance

Reception Entrance