



1:100

EXISTING SOUTH WEST ELEVATION

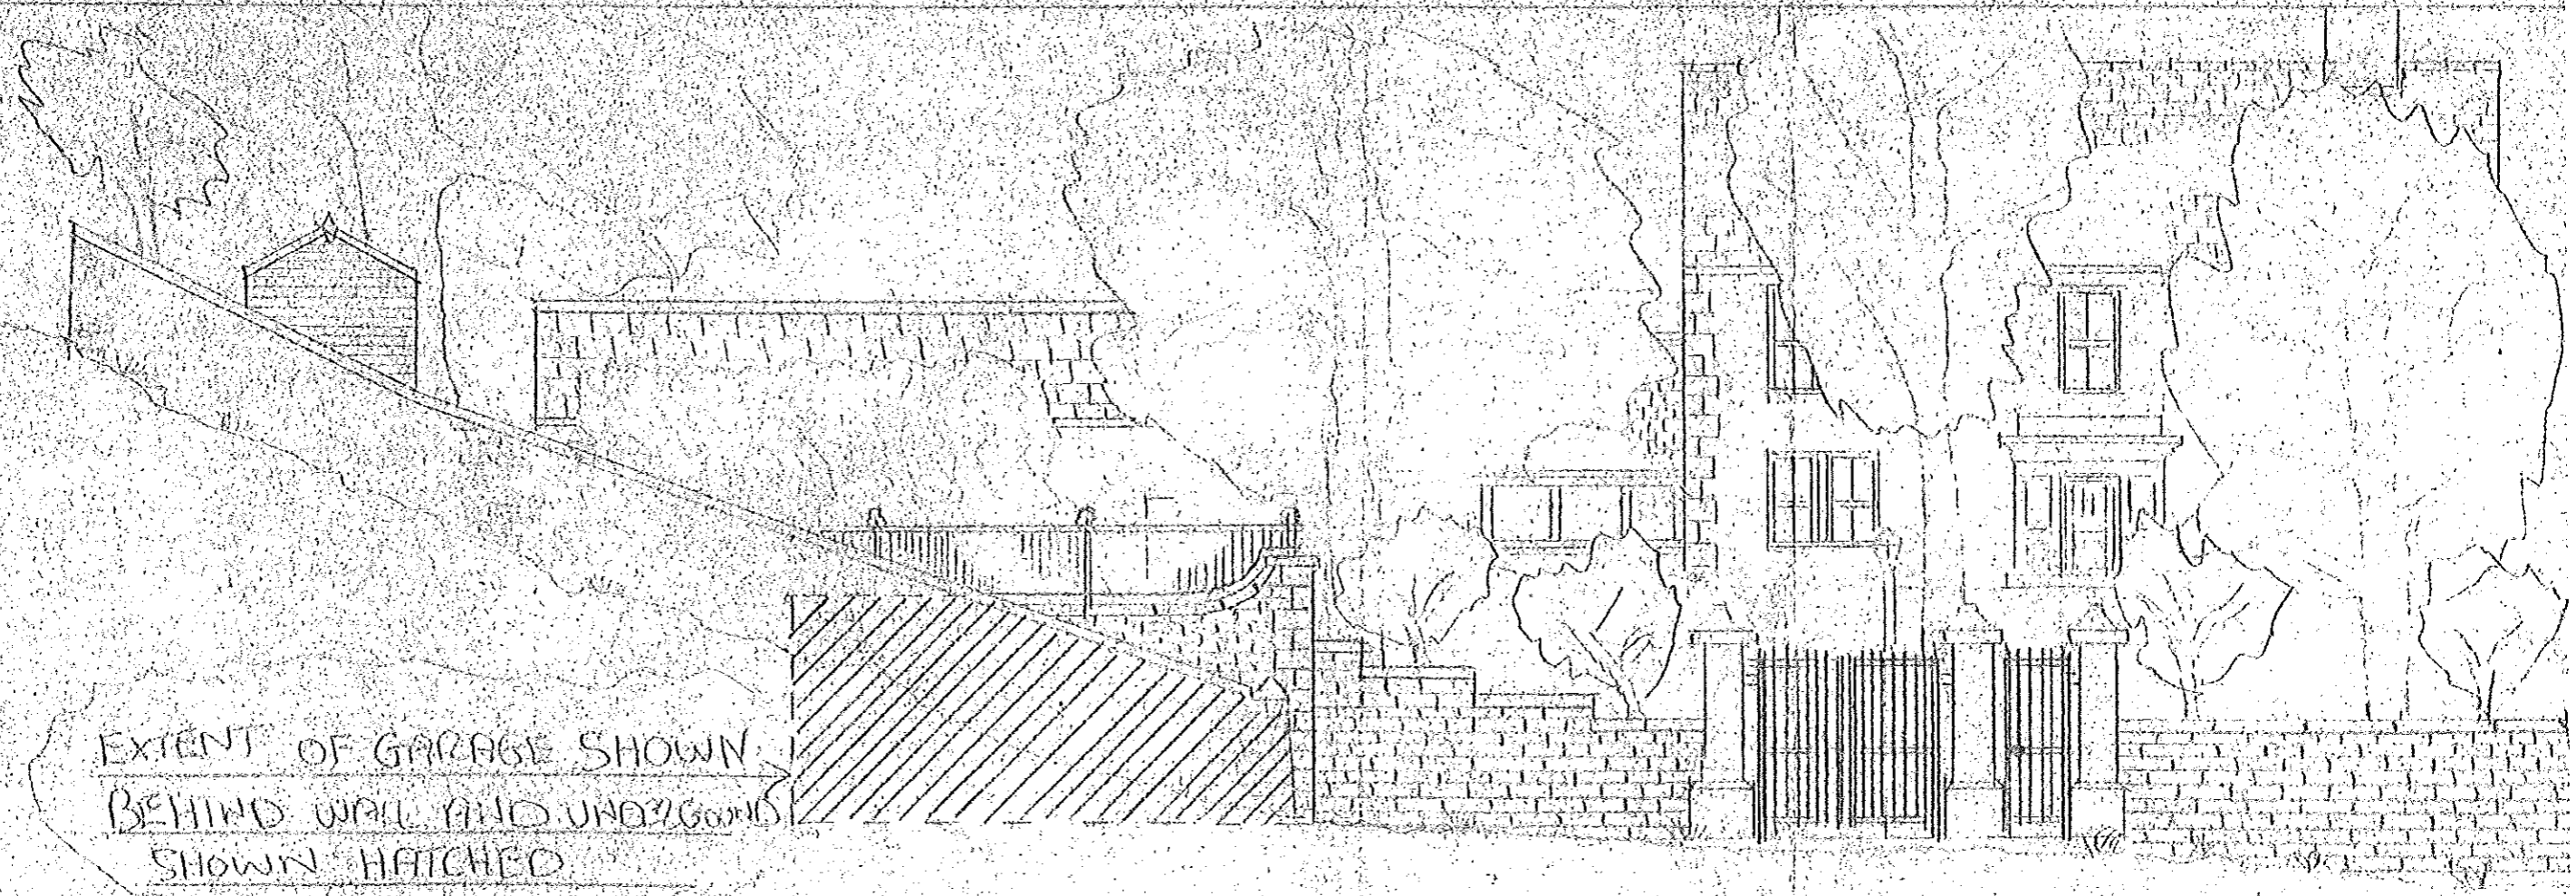

PROPOSED SOUTH WEST ELEVATION


1:100

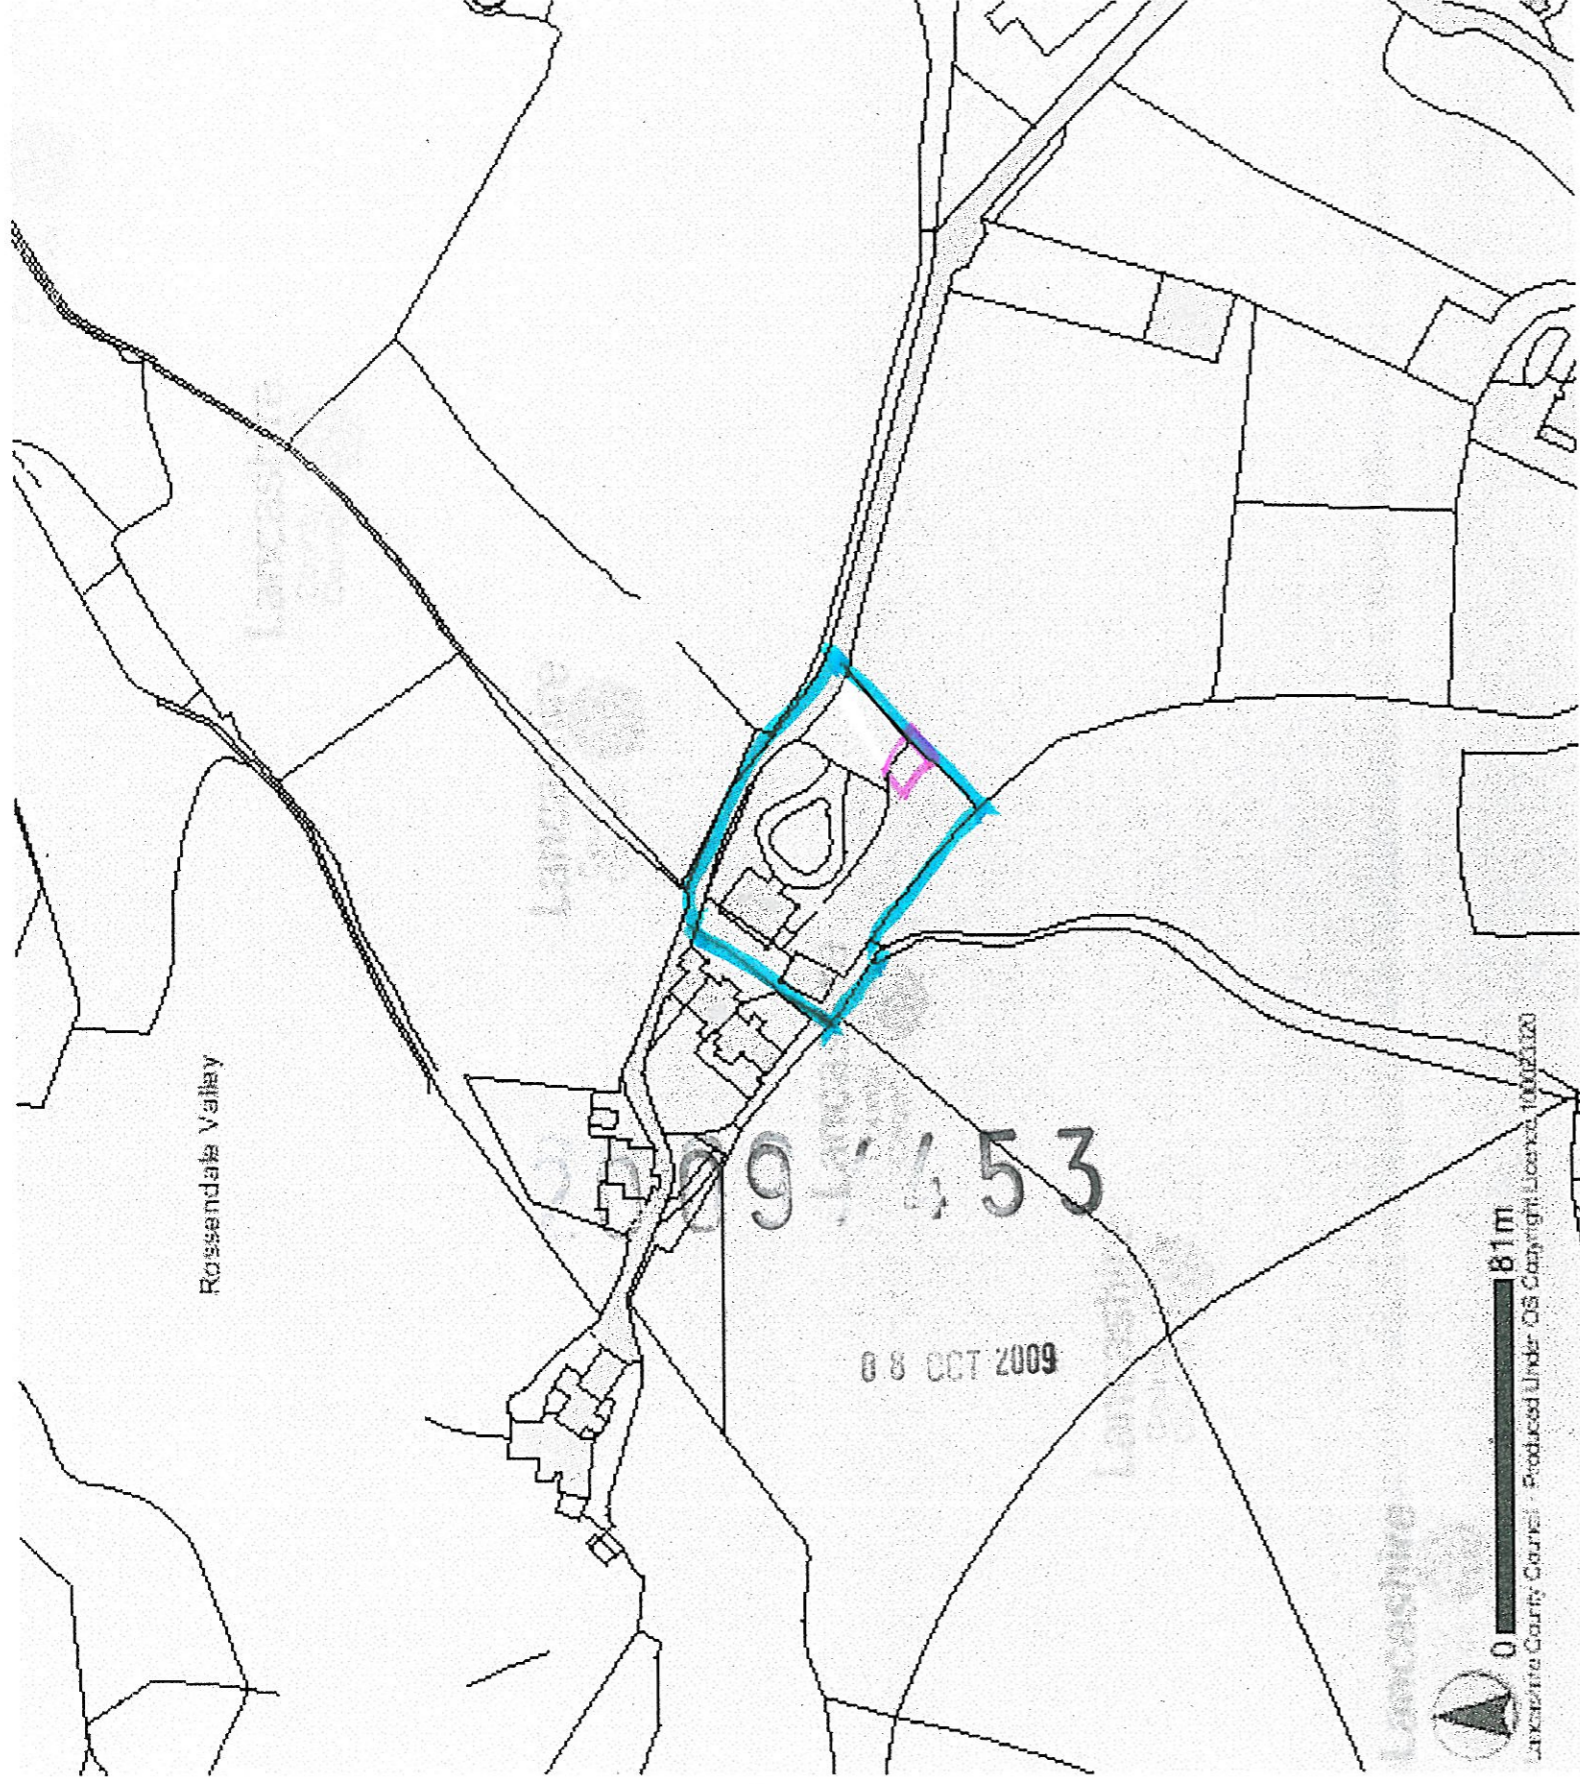


ROUGH LEA HOUSE LENCH FOLD CLOUGH WATER FOOT BBL 7AP
EXTRA ELEVATIONS TO DRAWING NO 001

This copy has been made by or with the authority of
Rossendale Borough Council
Pursuant to section 47 of the Copyright Design and Patent Act 1988,
Unless that act provides a different exception to copyright, this copy may
not be copied without the prior permission of the copyright owner.


2009/1453

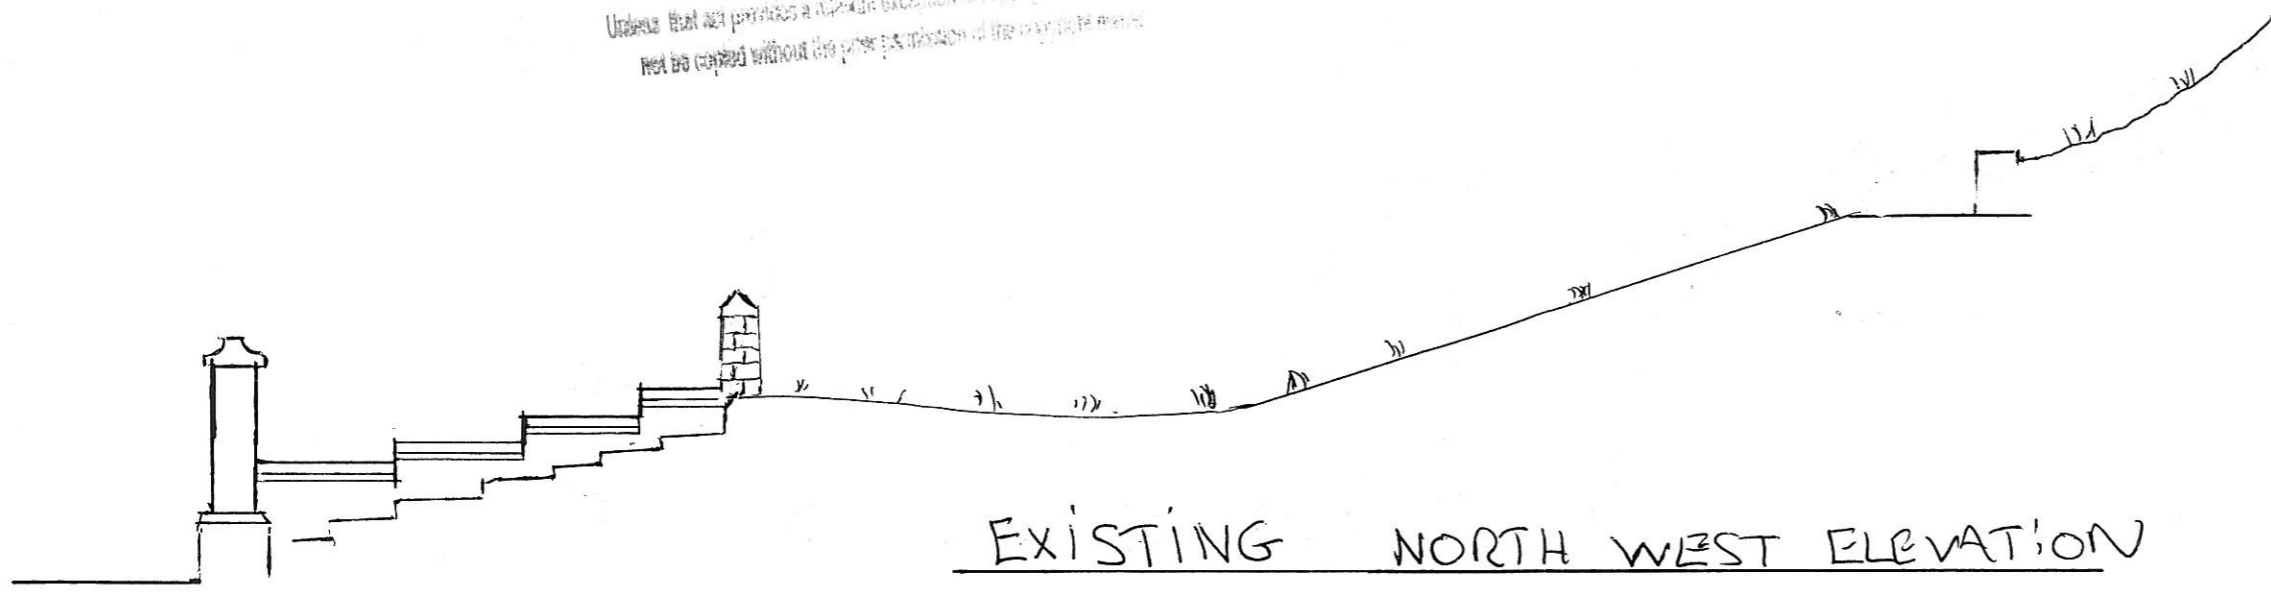

EXISTING NORTH WEST ELEVATION

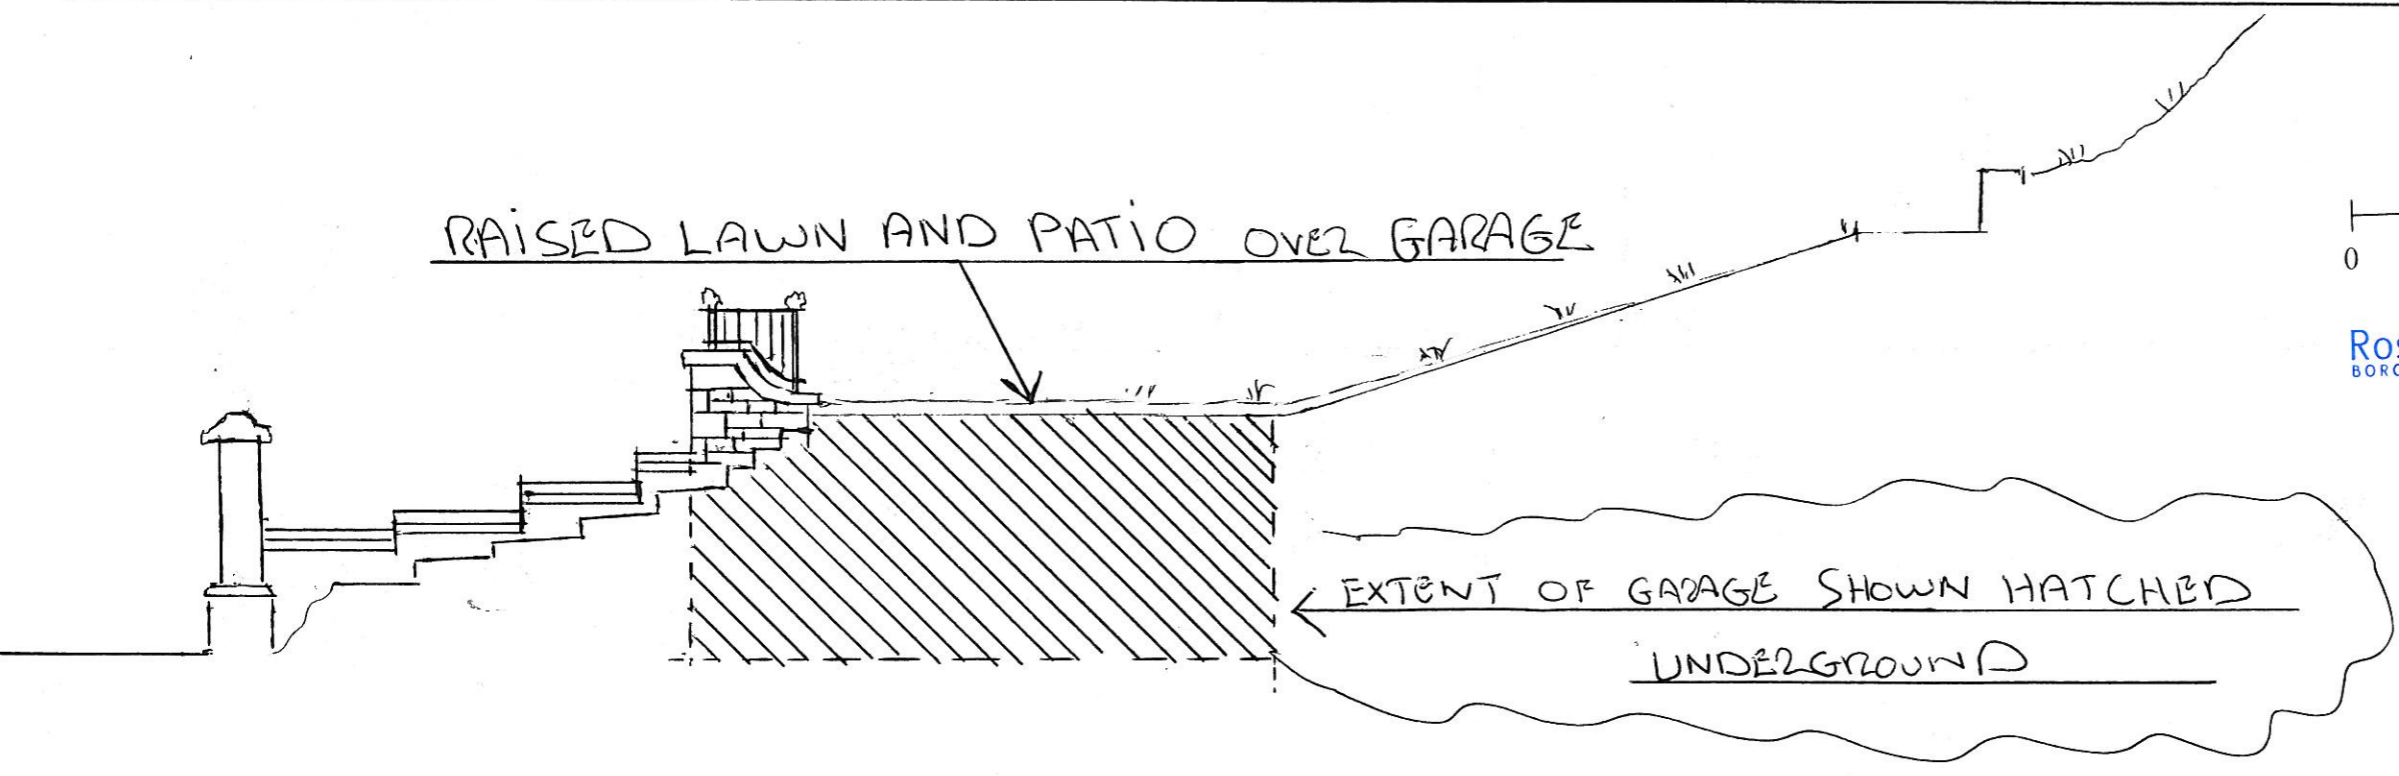

RAISED LAWN AND PATIO OVER GARAGE

 

Rossendalealive CM
BOROUGH COUNCIL

← EXTENT OF GARAGE SHOWN HATCHED
UNDERGROUND

PROPOSED NORTH WEST ELEVATION