



elevation facing north east

lighting as specified by consultant

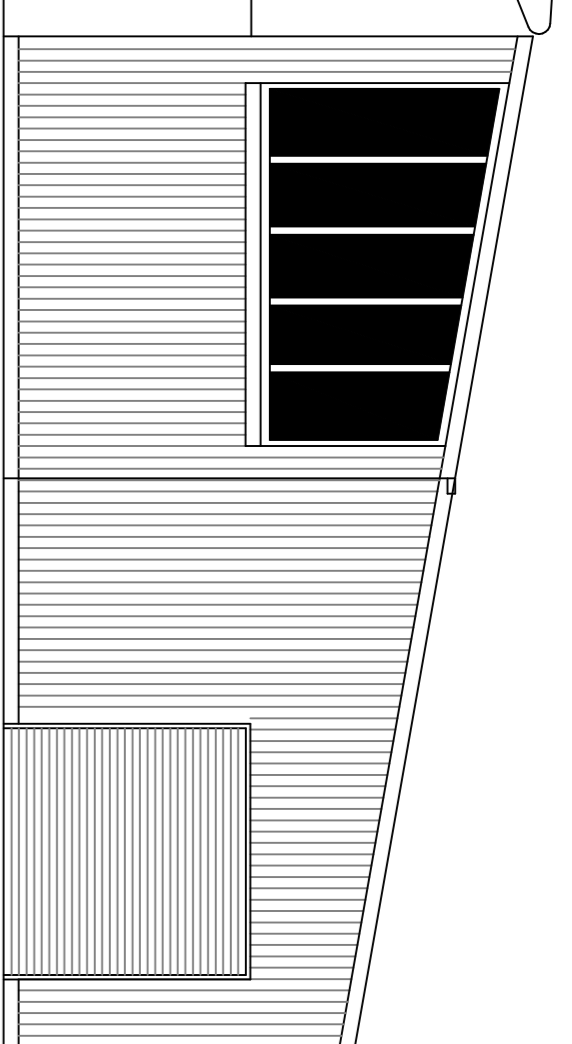


side elevation

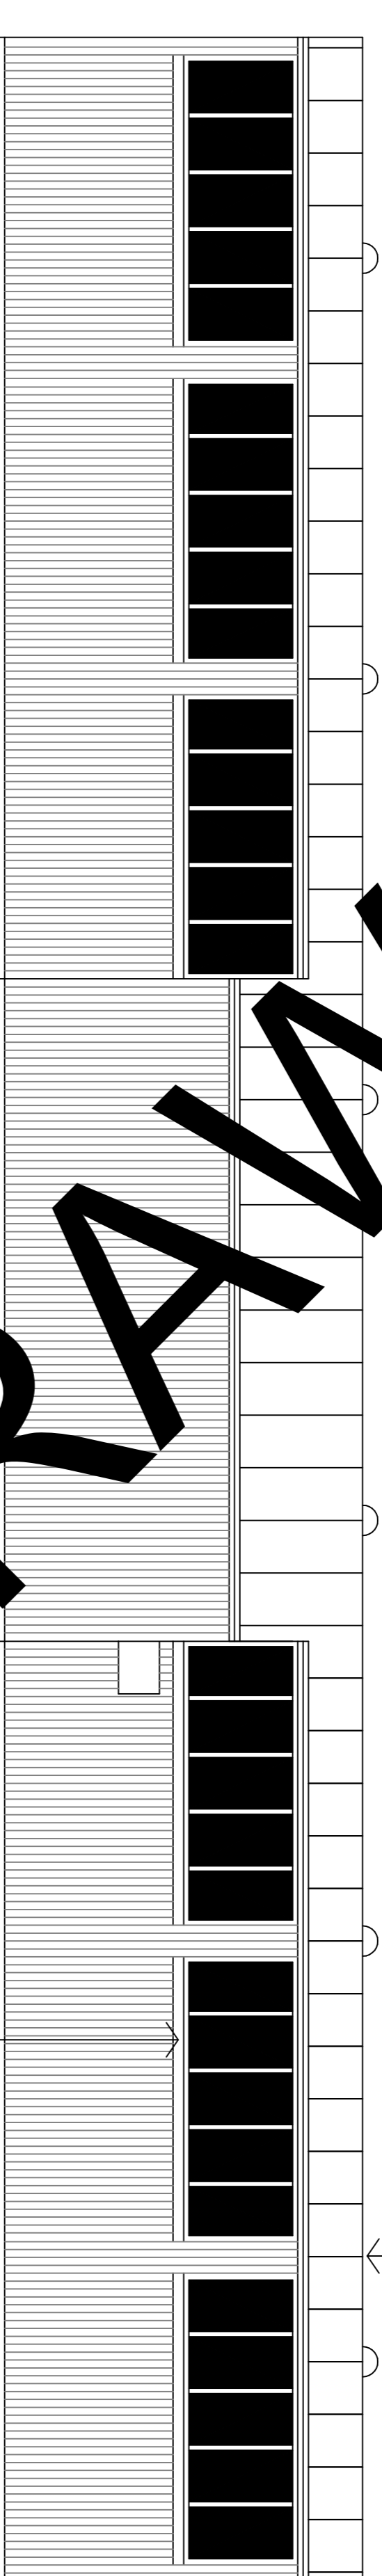


elevation facing south west

cladding details to be agreed prior to commencement of work on site


cladding details to be agreed prior to commencement of work on site
polycarbonate glazing within powder coated aluminum frames

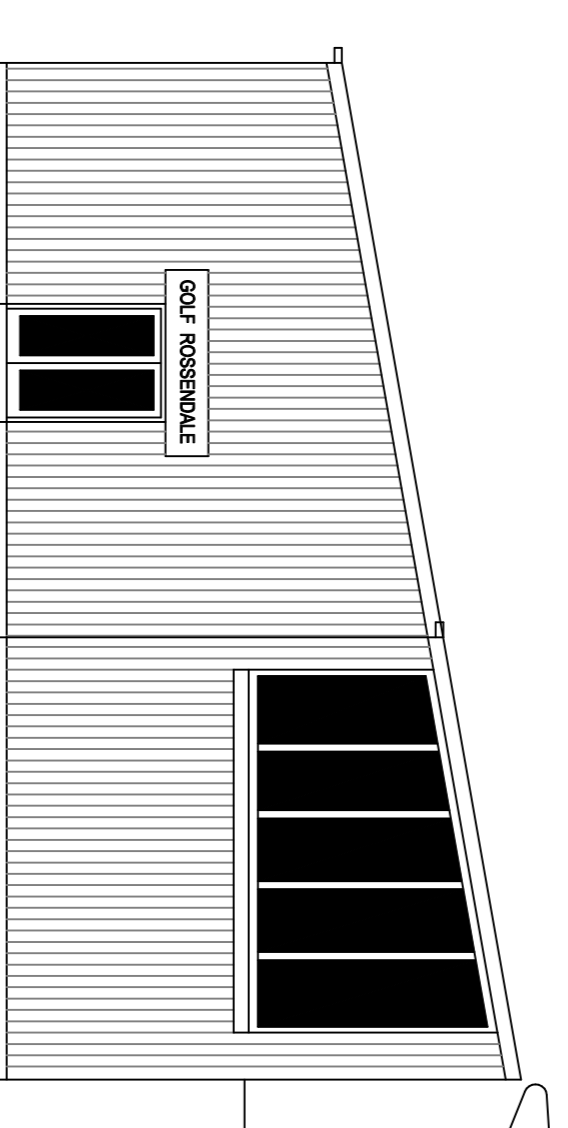


side elevation

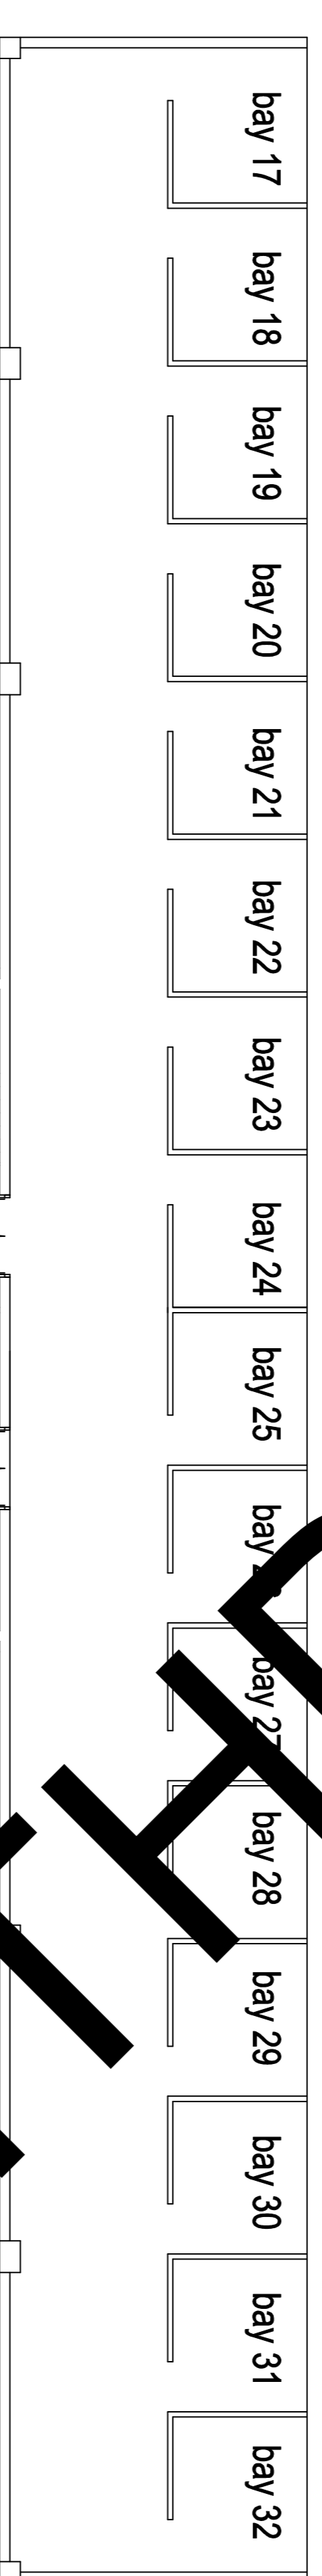

upper floor plan

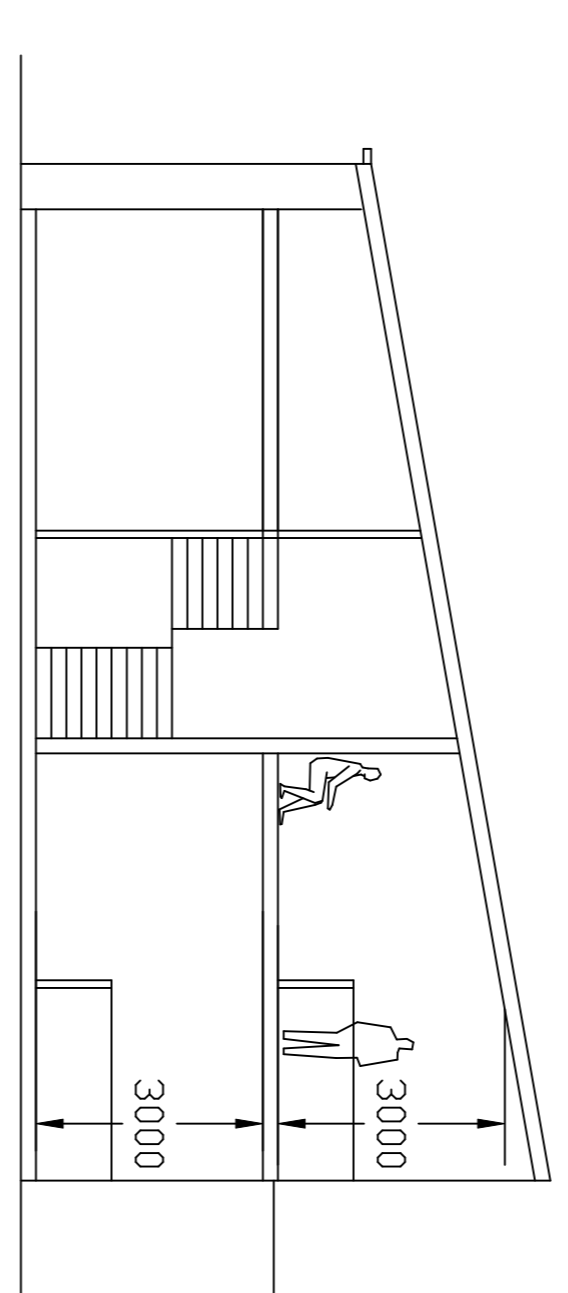

CROSS SECTION

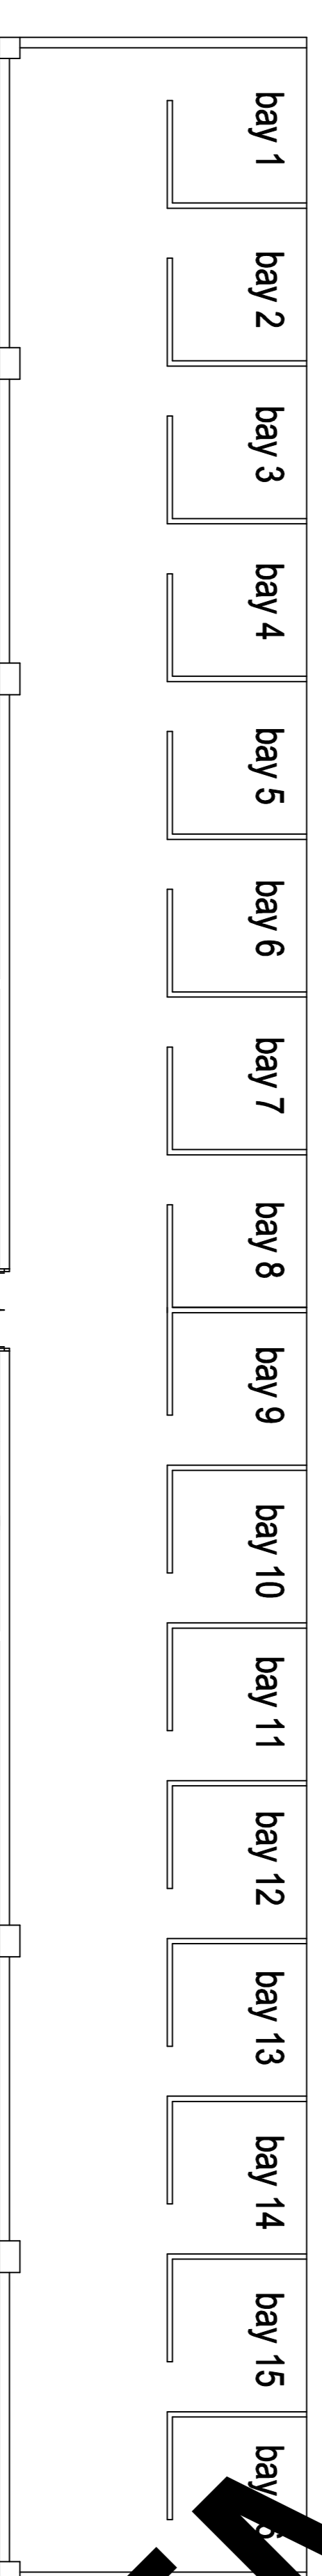

lower floor plan

scale 1:100

TEMP

building details

proposed golf driving range on land at

**Meadowhead Farm
Chapel Hill
Rawtenstall**

scale 1:100 @ A1

