

mobile home
to be removed
from site

toilet block container


storage container type A

storage container type A


storage container type A

storage container type B


site plan

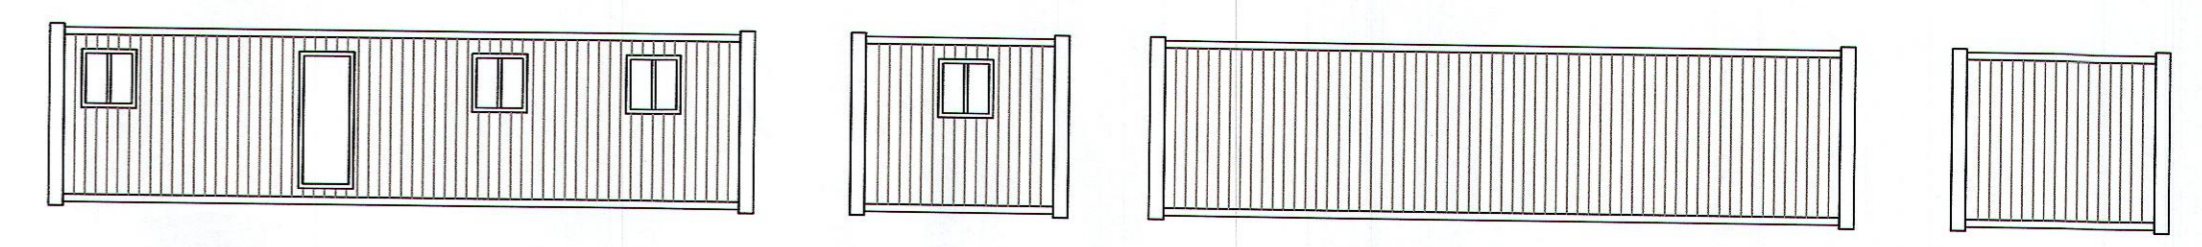


storage container type A

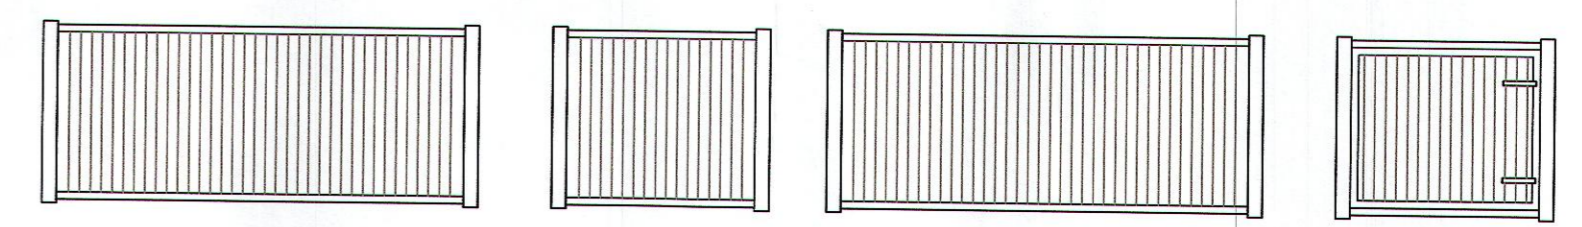

storage container type B

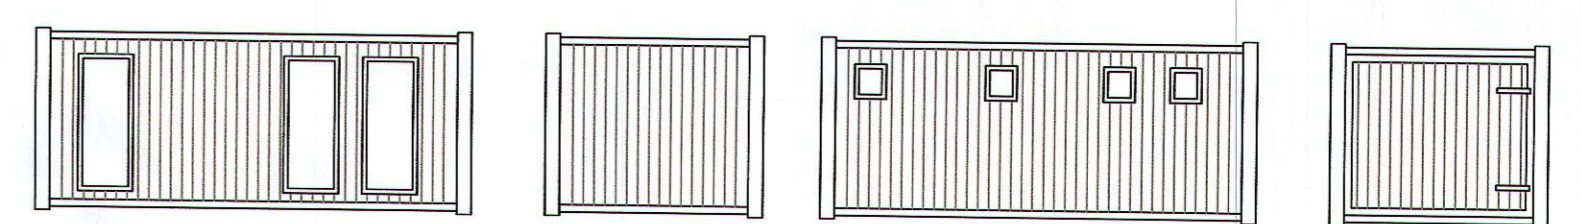

toilet block container

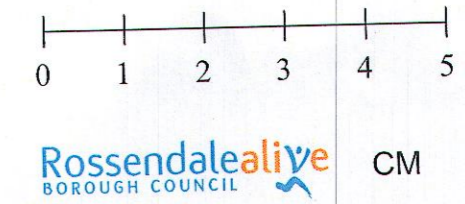


This copy has been made by or with the authority of
Rossendale Council
Pursuant to section 47 of the Copyright, Design and Patent Act 1988,
Unless that act provides a relevant exception to copyright, the copy must
not be copied without the prior permission of the copyright owner


2010/032
22 JAN 2010

retrospective application to retain
storage containers at
Gibb Hill Stables
Goodshaw
Rossendale

scale 1:200 @ A1
0m 10m 20m
1:200 linear scale

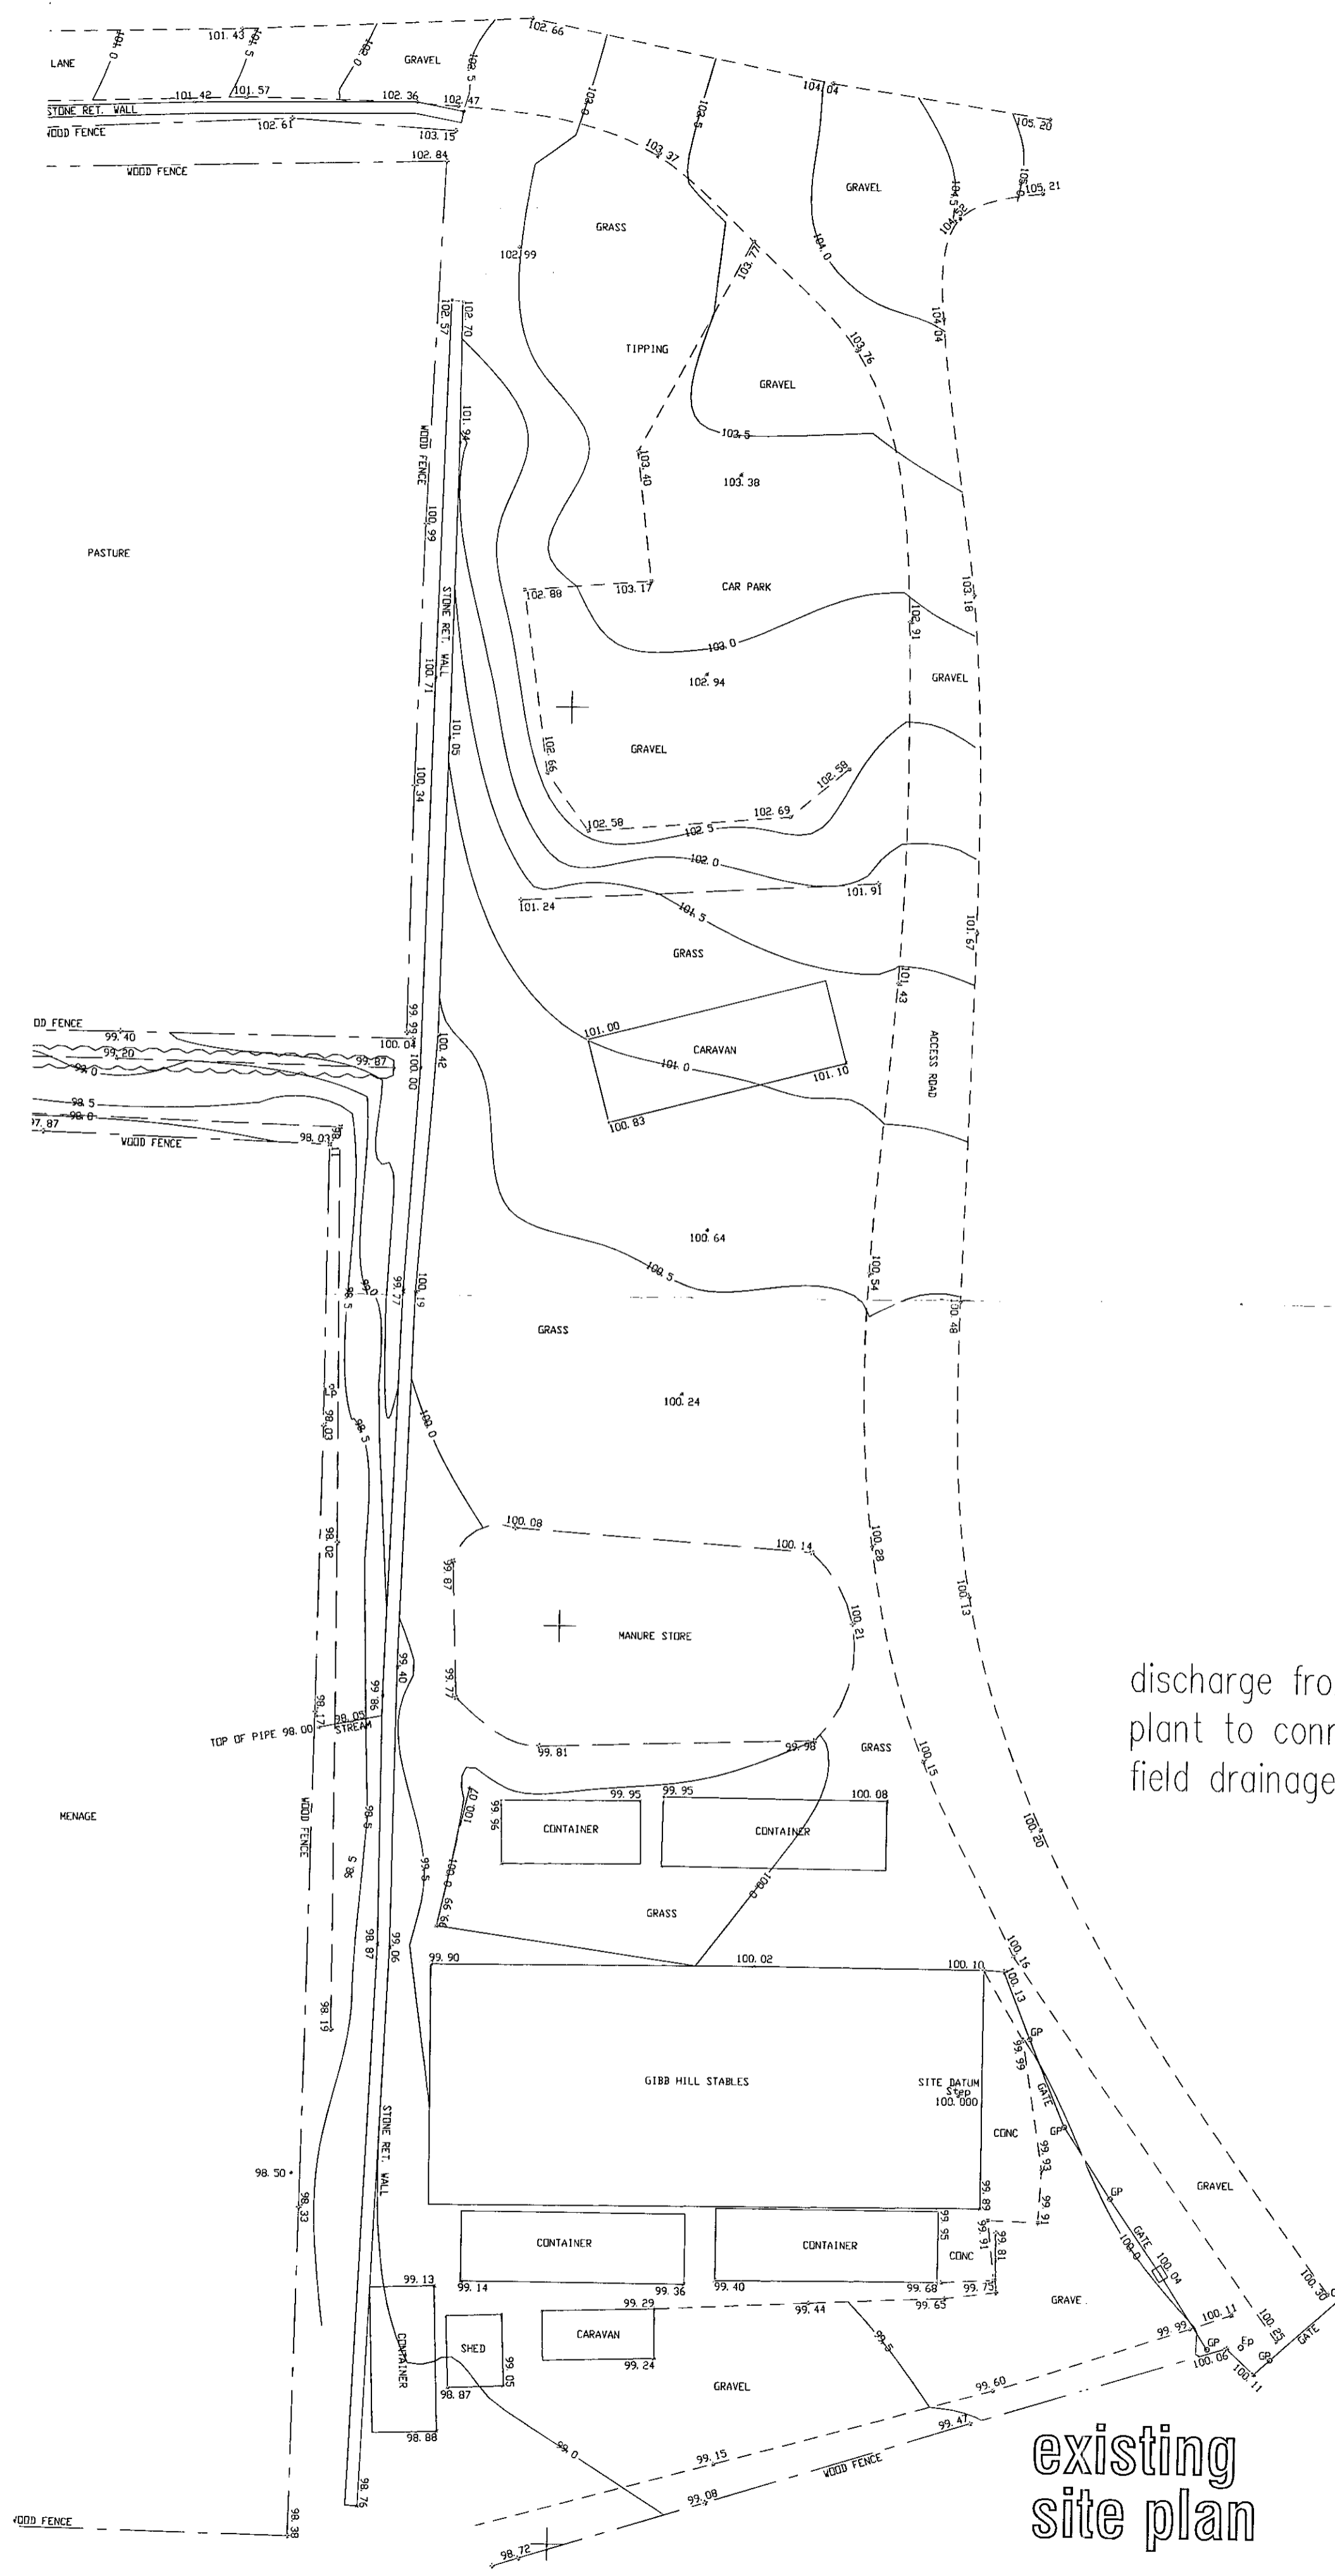

existing site plan

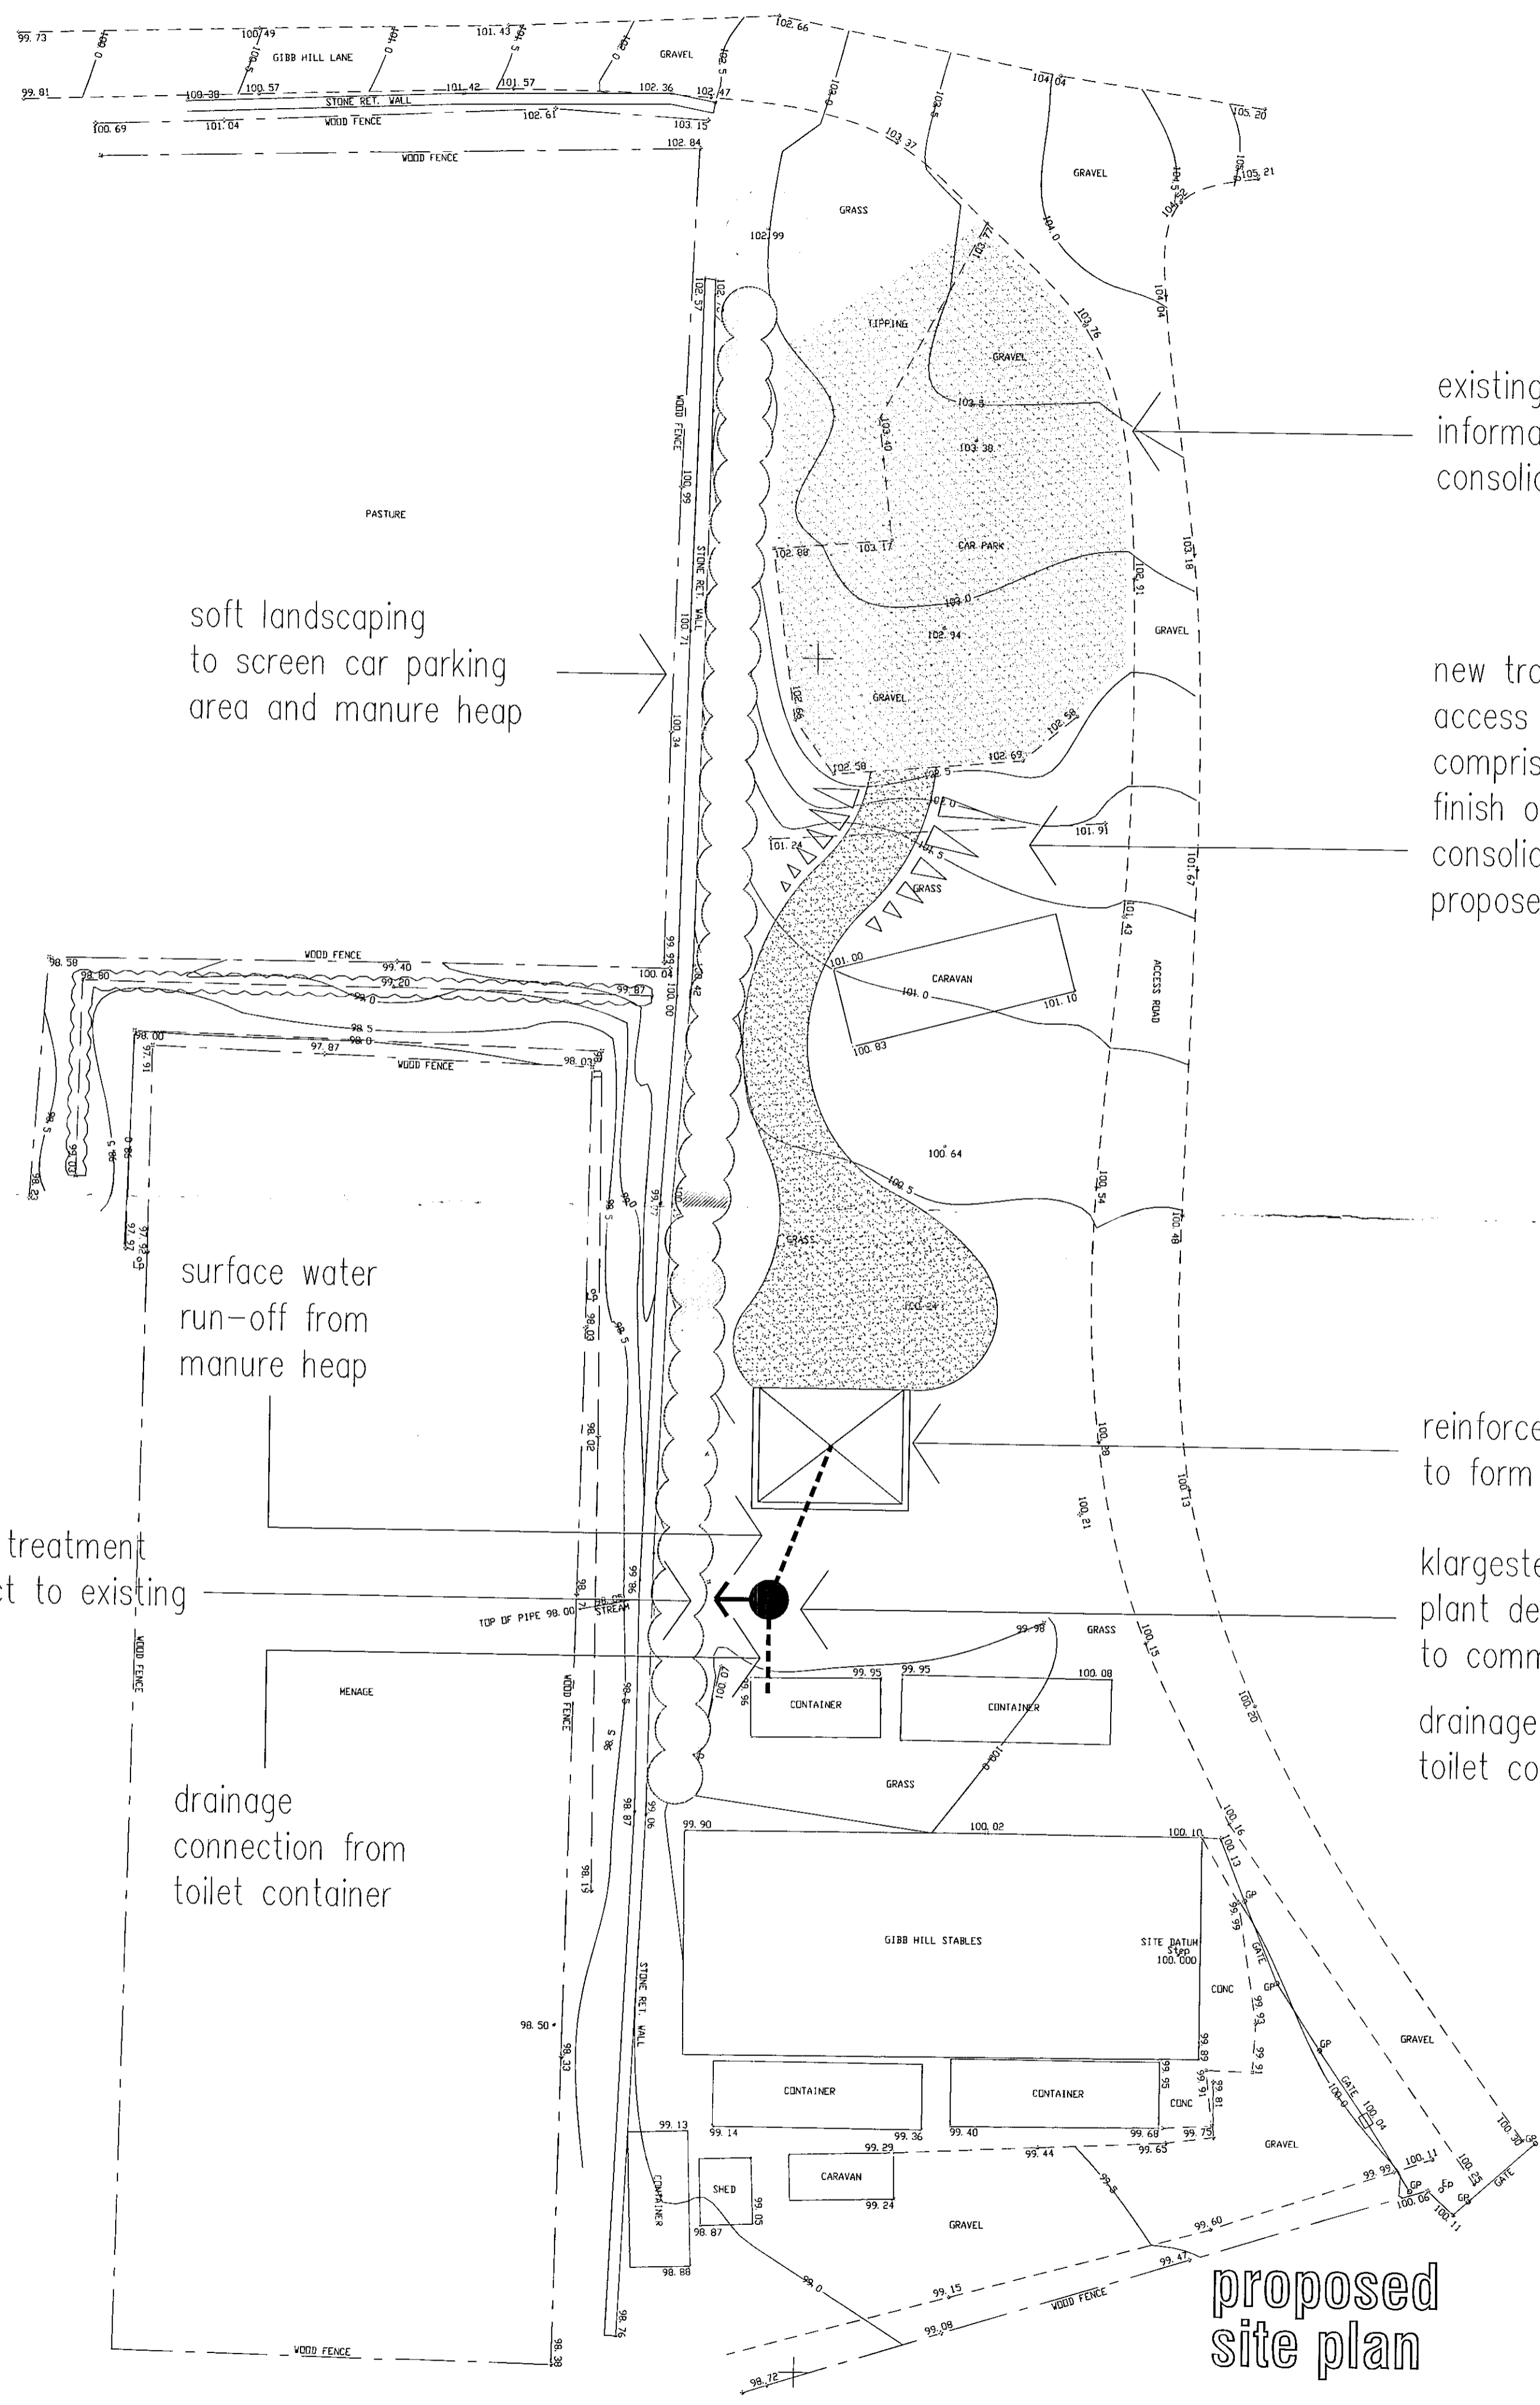

proposed site plan

existing tipped materials to be removed
informal parking area to be receive 100mm consolidated limestone finish

soft landscaping to screen car parking area and manure heap

new track to be constructed to provide access to proposed manure heap and to comprise 200mm consolidated limestone finish on consolidated tarmac plannings consolidated turning space adjacent to proposed manure heap

surface water run-off from manure heap

discharge from treatment plant to connect to existing field drainage

drainage connection from toilet container

reinforced concrete slab and 1.5m high walls to form proposed manure heap


larger or similar bio-disk sewage treatment plant details to be submitted and approved prior to commencement of work on site

drainage connection from proposed toilet container

This copy has been made by us with the authority of
Rossendale Borough Council
Pursuant to section 47 of the Copyright, Designs and Patents Act 1988.
Unless that notice has a relevant exception to copyright, any copy made
not be copied without the prior permission of the copyright owner

proposed alterations including landscaping to car park, new manure heap and sewage treatment plant installation at

Gibb Hill Stables Goodshaw Rossendale

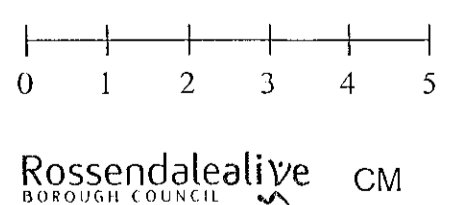

scale 1:200 @ A1
0m 10m 20m
1:200 linear scale

20101032