


PROPOSED SITE PLAN
SCALE 1:100

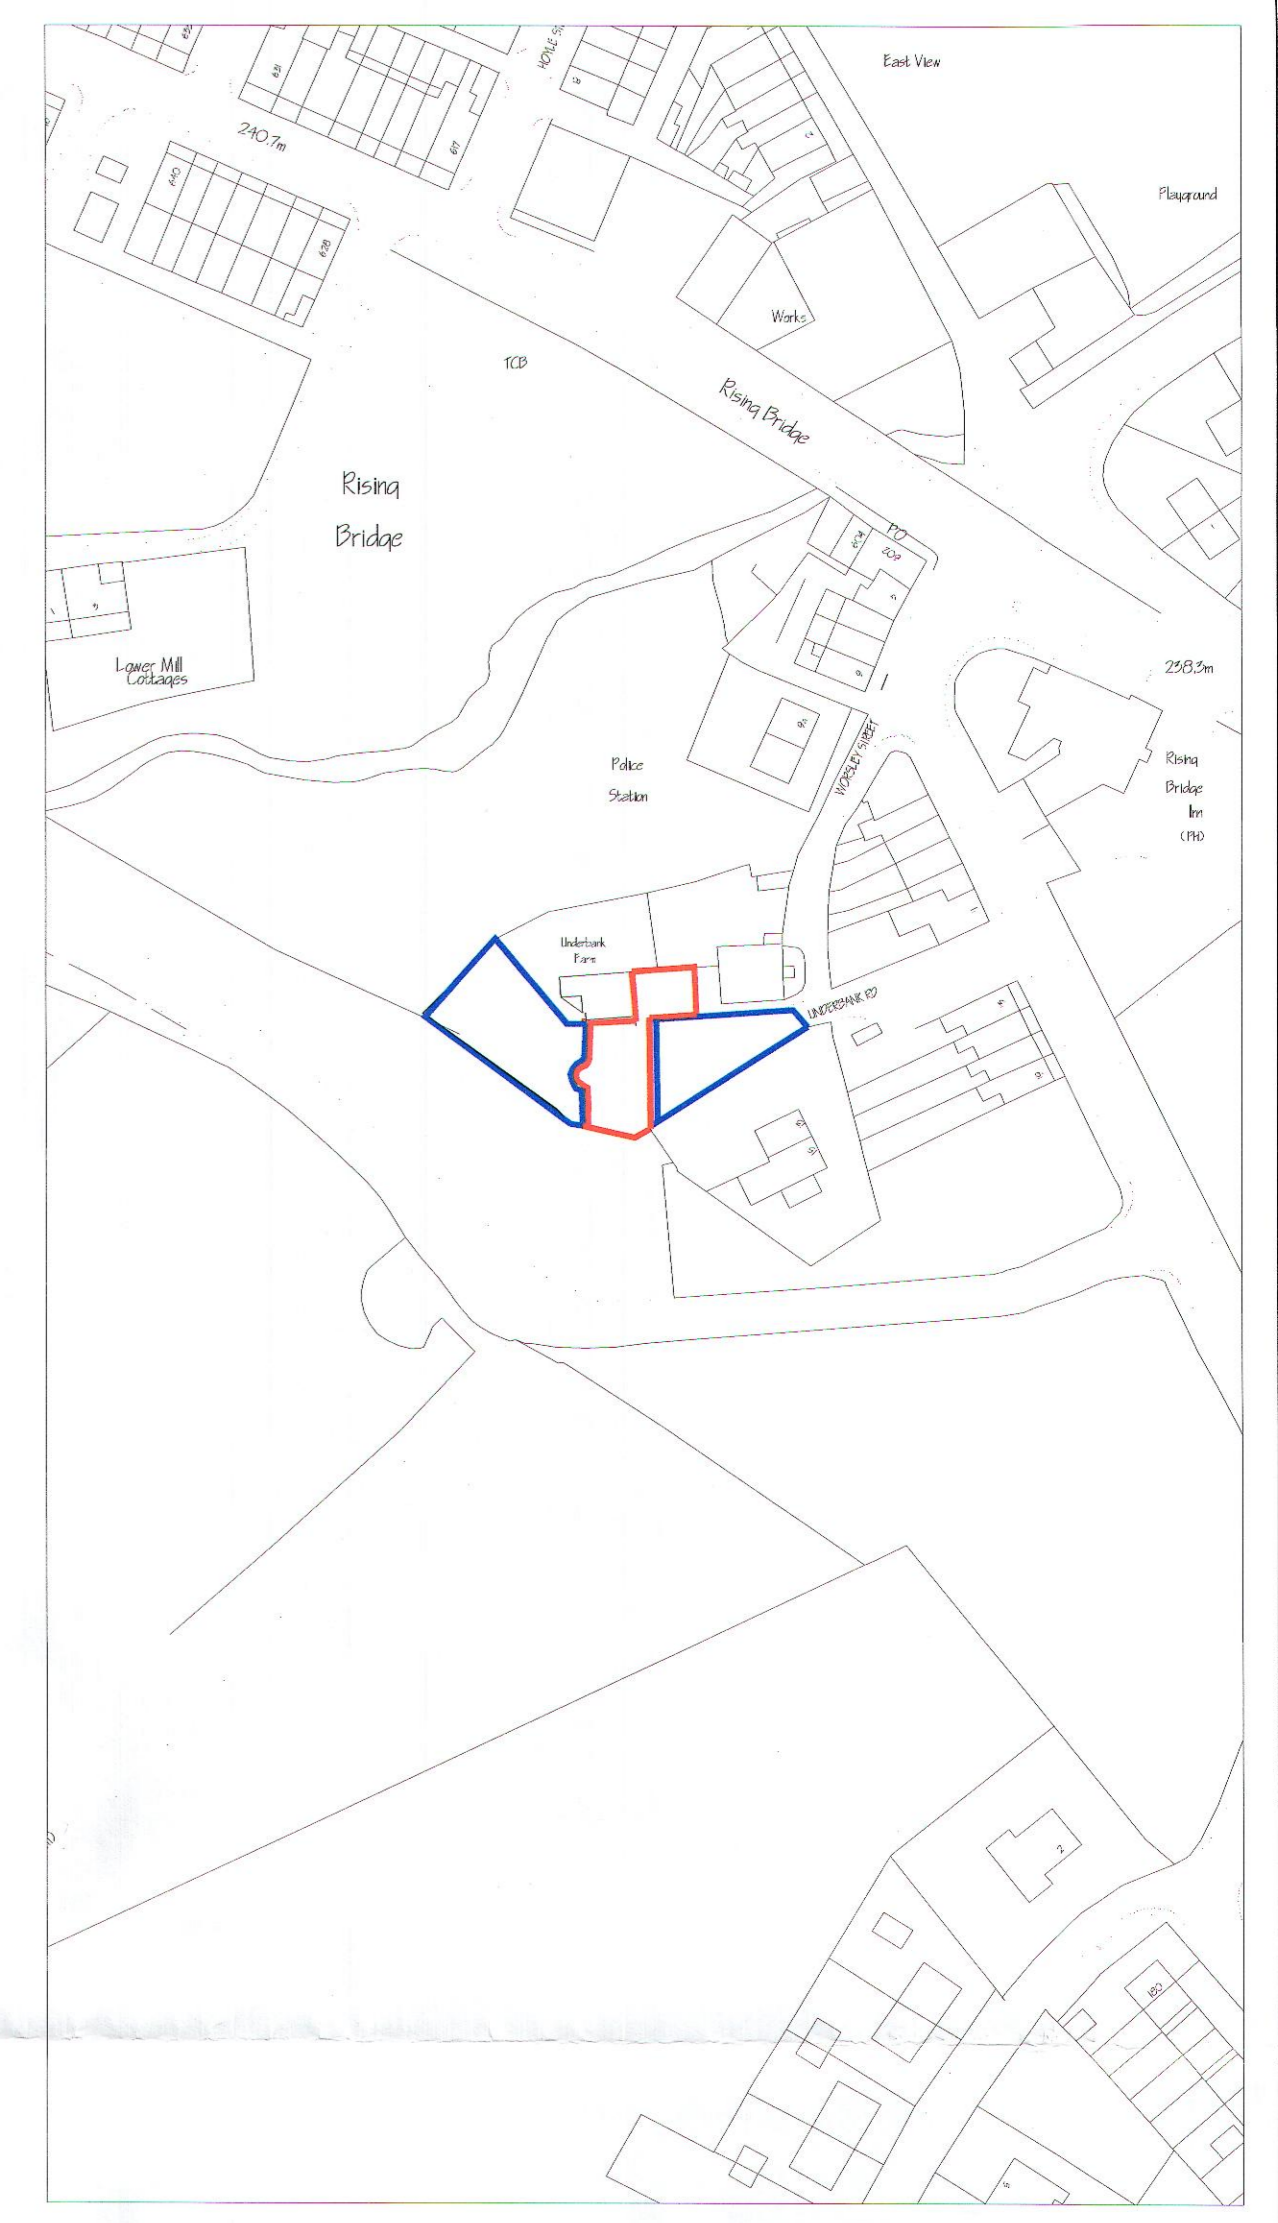

LOCATION PLAN
SCALE 1:1250

2009/468
18/3/10

This copy has been made by or with the authority of
Rosedale Borough Council
Published in breach of the Copyright Design and Patent Act 1988.
Where law permits a limited exception to copyright, the copyright owner
may be contacted without the prior permission of the copyright owner.

Feb 10 - corrected site cartilage.
Dec 09 - corrected site boundary.
Altered access drive.

Revisions	
job title Proposed Summer House Underbank Road Rising Bridge, Haslingdon	drawing Summer House Location Plan
scale: A1 @ Scale shown date: October 09	drawn: DPT checked: drawing No: DT/02/01b