


PROPOSED SITE PLAN
SCALE 1:100



LOCATION PLAN
SCALE 1:1250

 


Rossendale **active** CM
BOROUGH COUNCIL


*This copy has been made by or with the authority of
Rossendale Borough Council
Pursuant to section 47 of the Copyright Design and Patent Act 1988.
Where that act provides a relevant exception to copyright, the copy must
not be copied without the prior permission of the copyright owner.*

2009/468
27 OCT 2009

Revisions	
job title Proposed Summer House Underbank Road Rising Bridge, Haslingdon	drawing Summer House Location Plan
scale: A1 @ Scale shown date: October 09	drawn: DPT checked: drawing No: DT/02/01

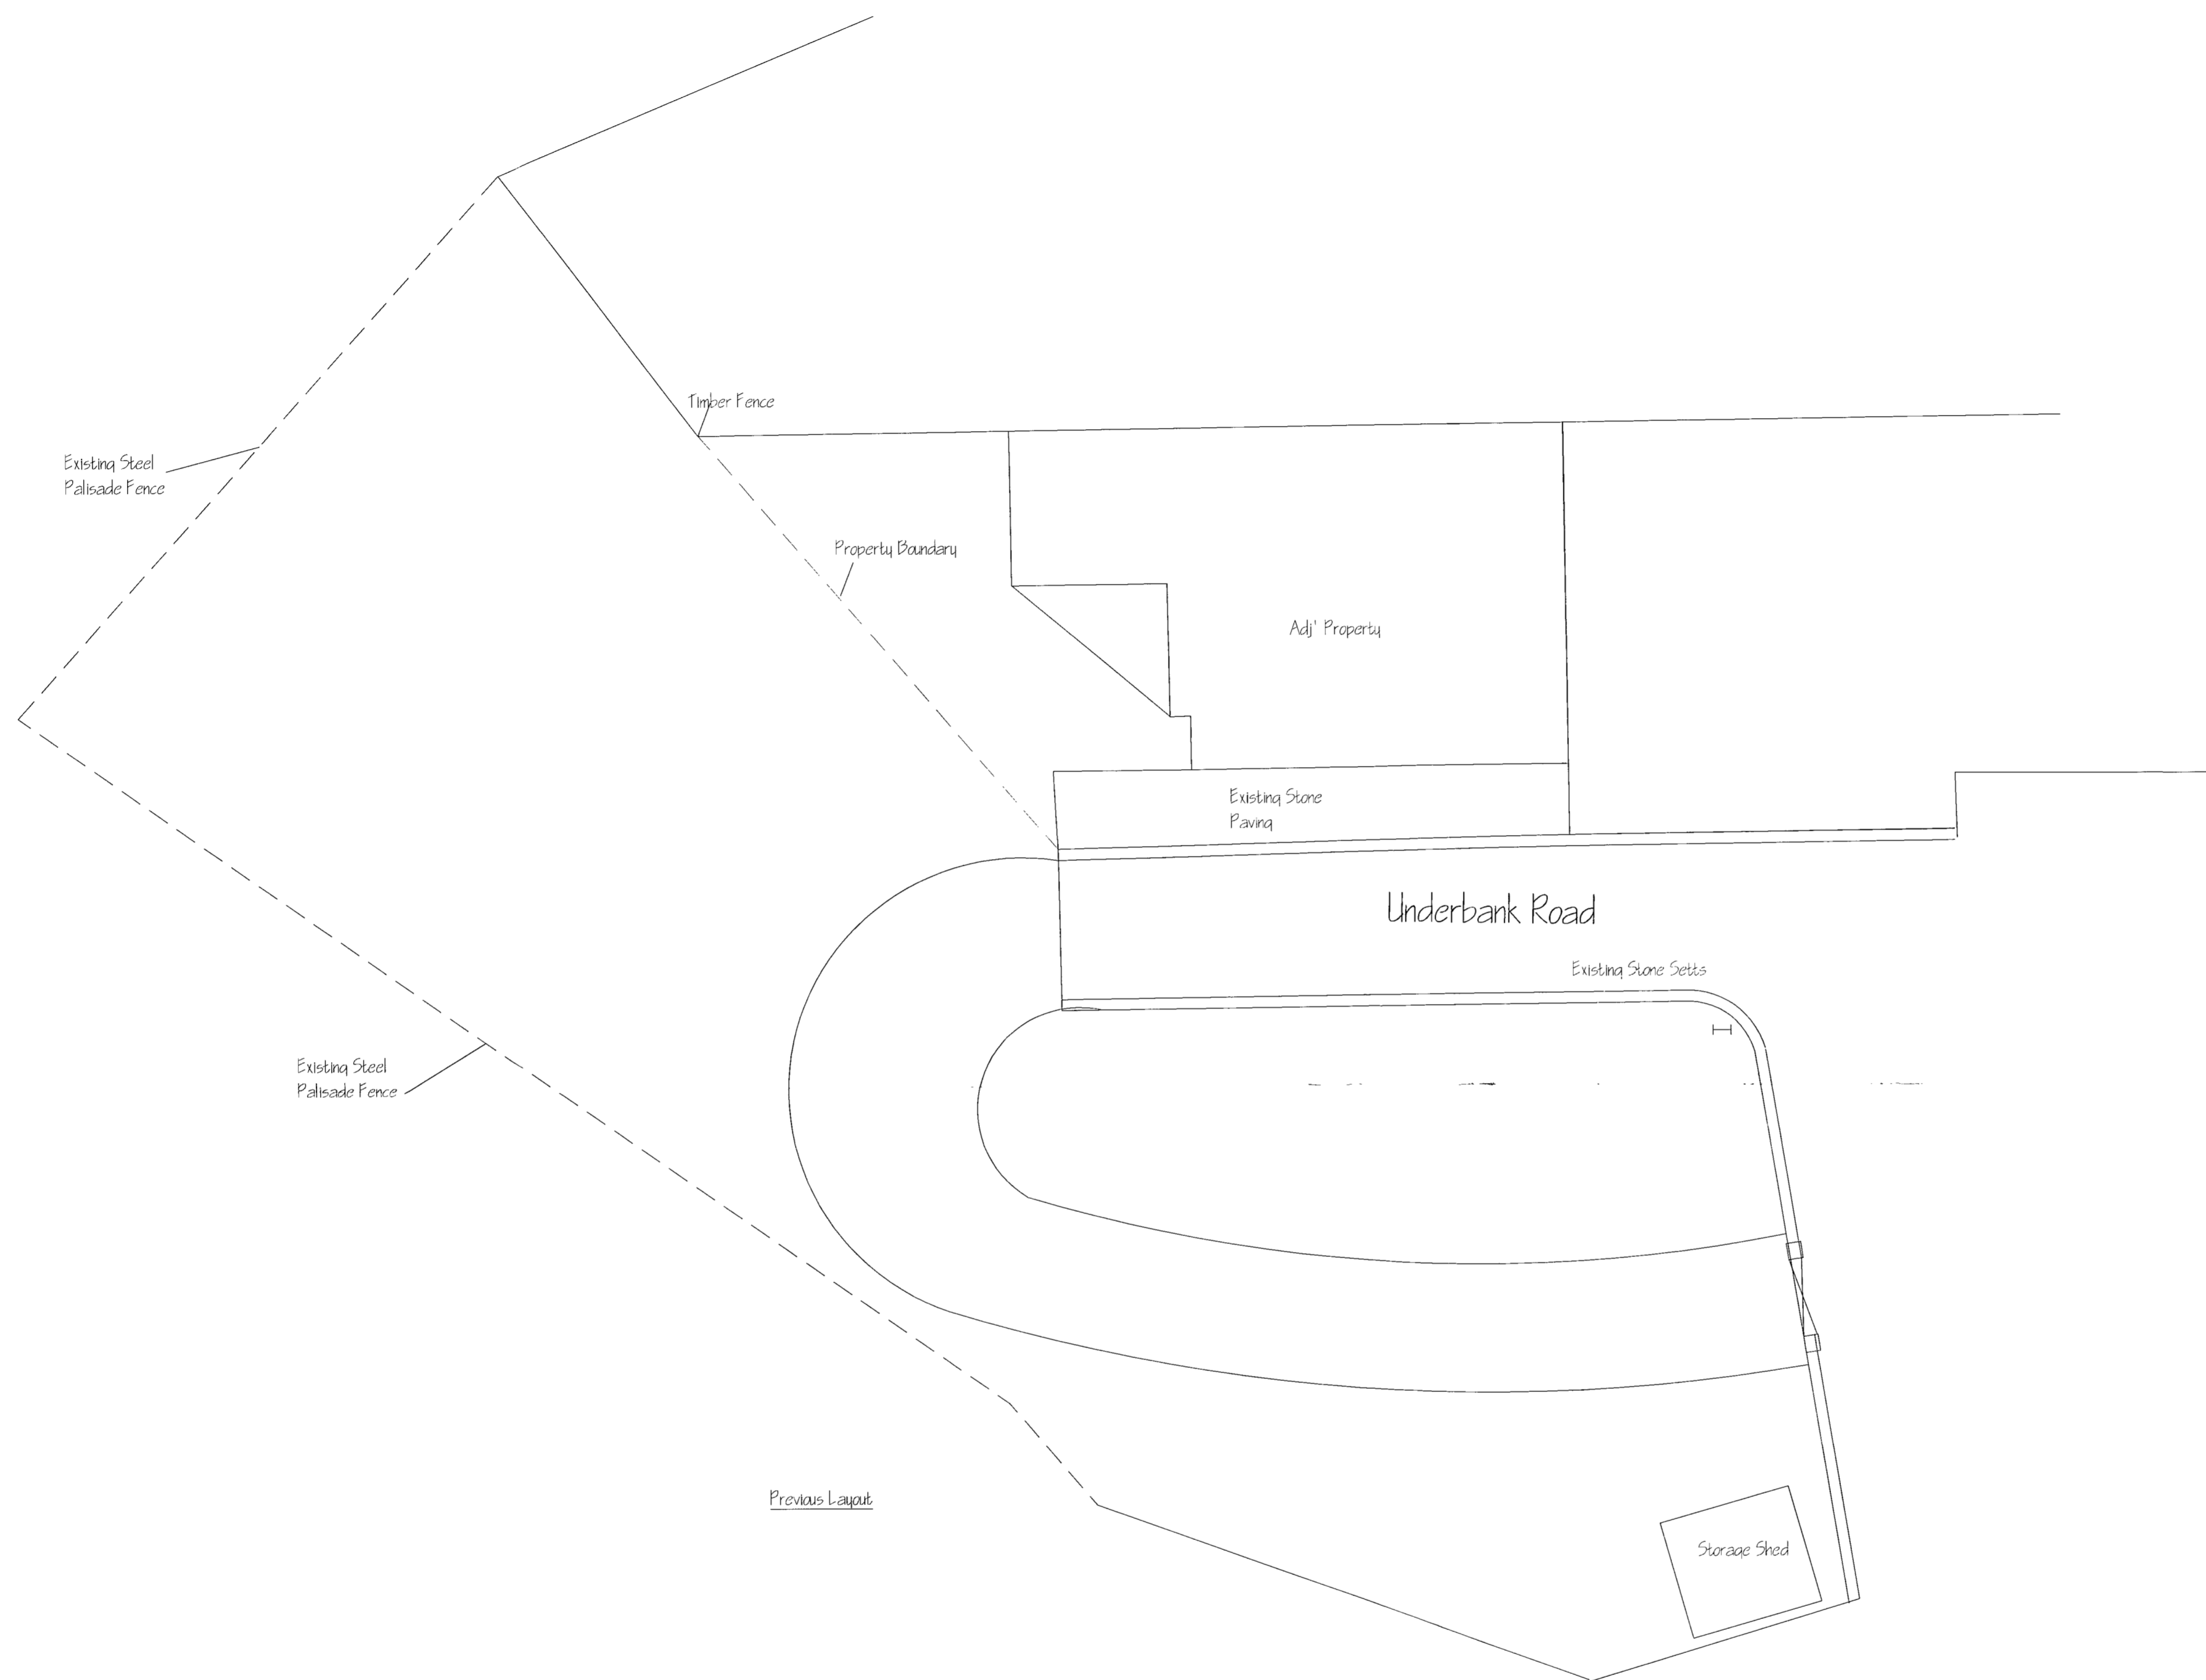

EXISTING SITE LAYOUT
SCALE 1:100

 


Rossendale Borough Council CM

This copy has been made by or with the authority of
Rossendale Borough Council
Pursuant to section 41 of the Copyright Design and Patent Act 1988.
Unless that act provides a relevant exception to copyright, the copy must
not be copied without the prior permission of the copyright owner

09/10/09
17:00:00

Revisions		
job title Proposed Summer House Underbank Road Rising Bridge, Haslingdon	drawing Previous Layout Storage Shed	drawing No: DT/02/03
scale: A1 @ 1:100 date: October 09	drawn: DPT checked:	

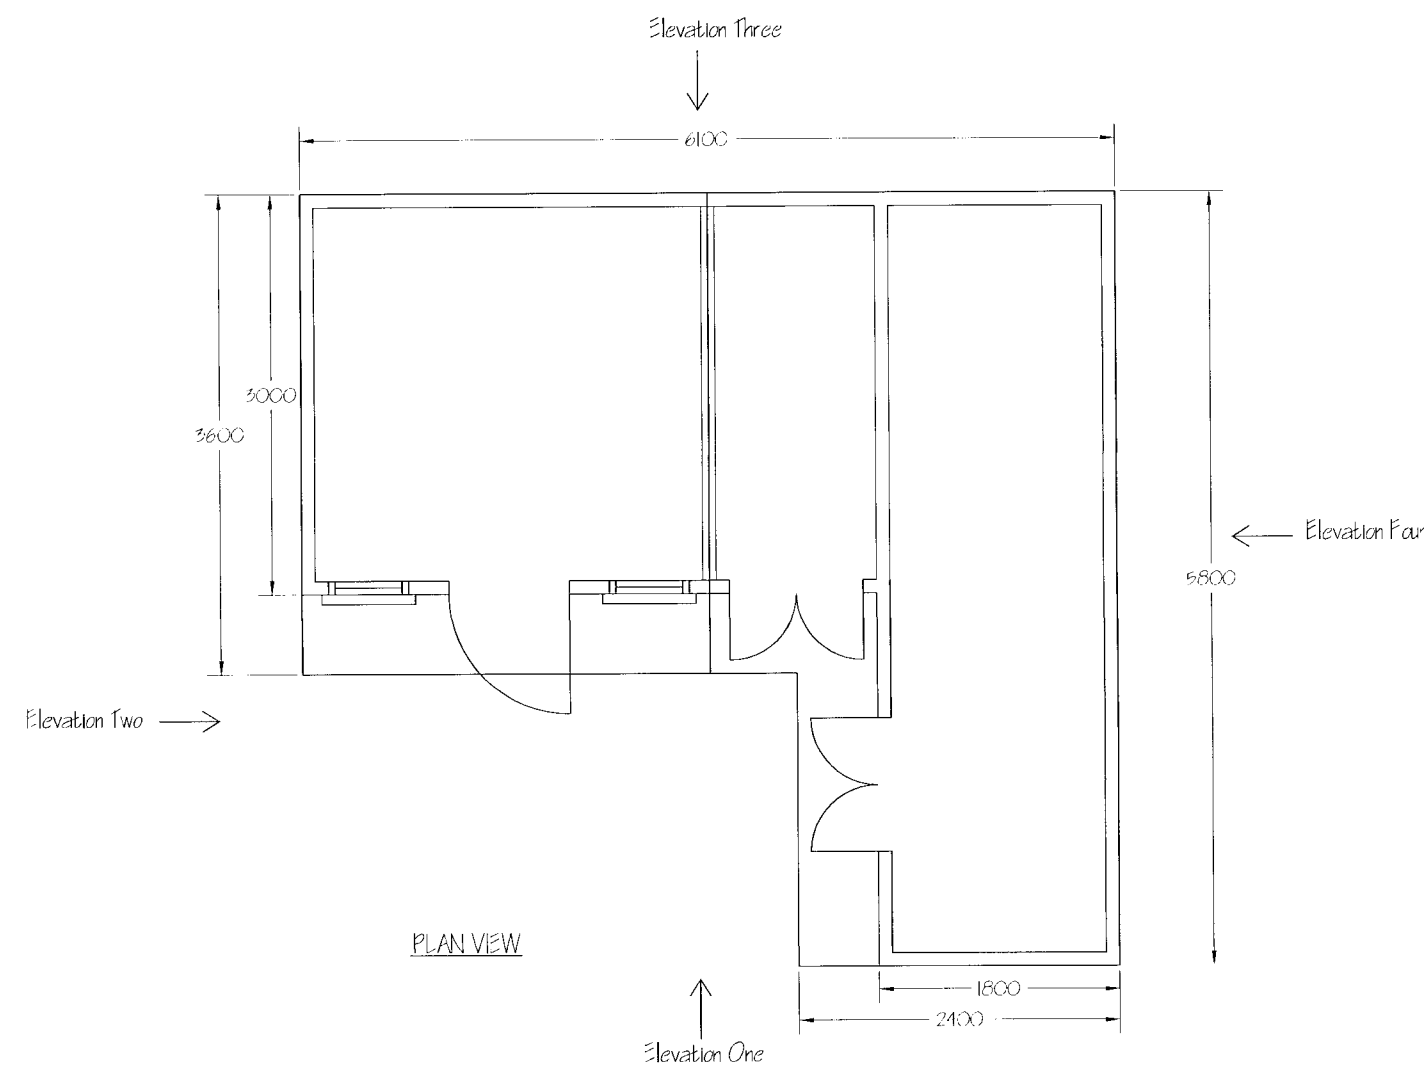


PLAN VIEW

NOTE:


Roof
The roof is to be finished with green reinforced mineral felt.

Timber Frame
The framing is to be 75 x 50mm at 600mm C/c. The framing is to be clad with 165 x 16mm tongue and groove ship lap. All timbers shall be immersion treated colour mid-brown.


Floor Slab
Super structure to be built off a 150mm thick concrete floor slab constructed at ground level.

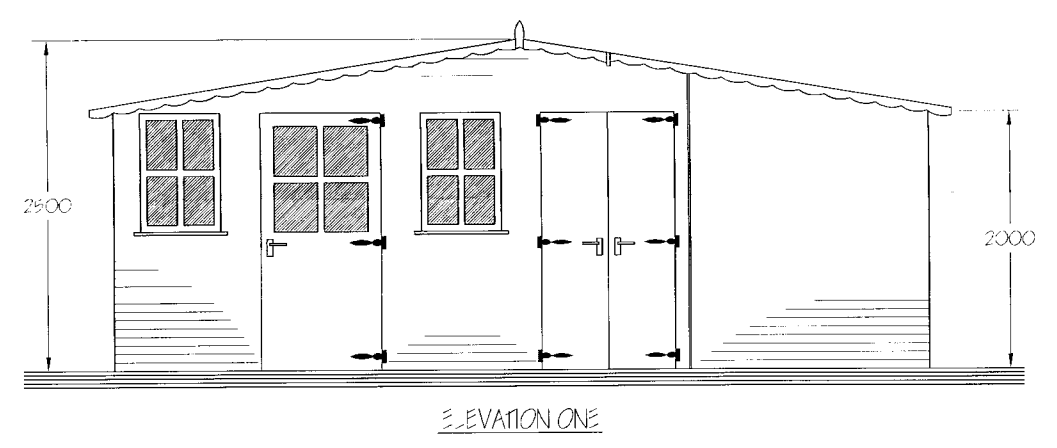


ELEVATION ONE

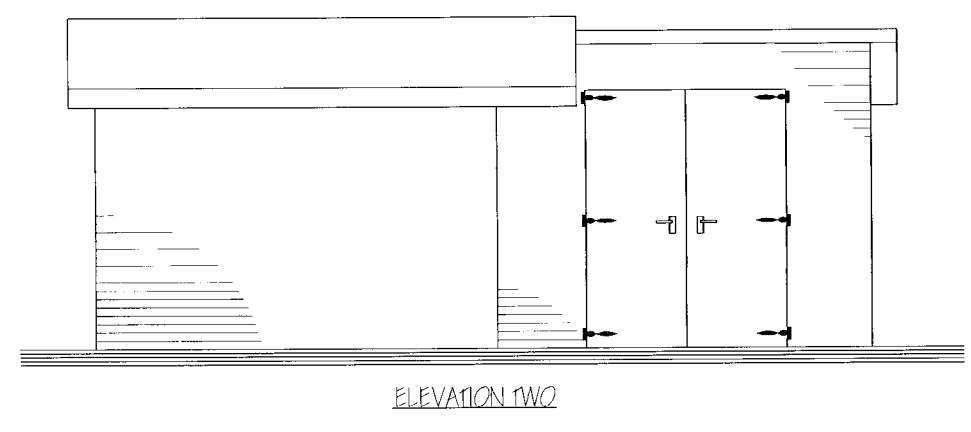

ELEVATION TWO

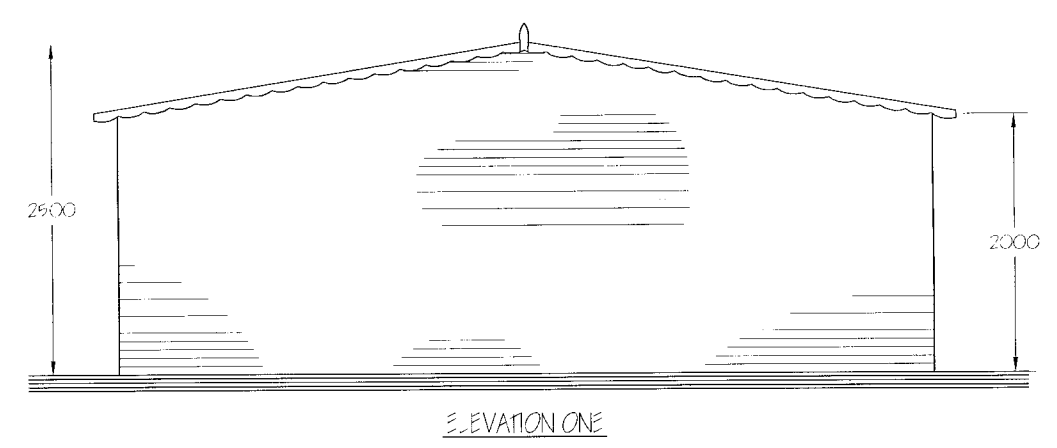

ELEVATION ONE

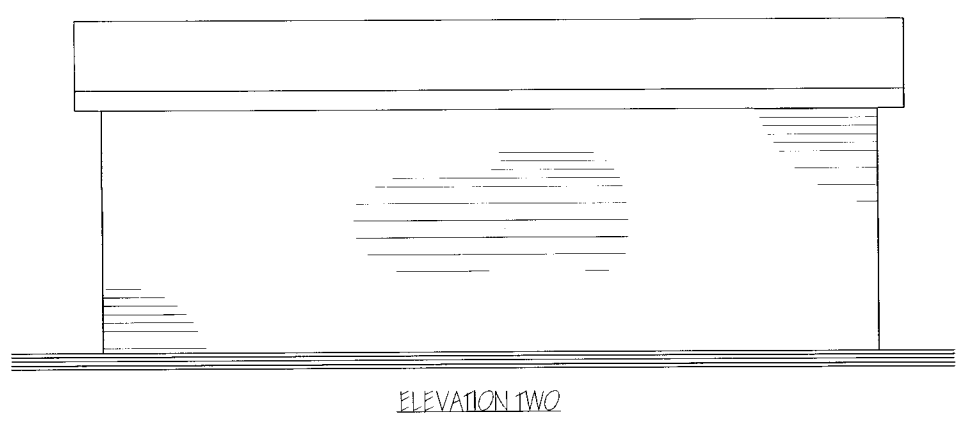

ELEVATION TWO

2009/11/68
2007 100 1 5

*This copy has been made by or with the authority of
Rossendale Borough Council
Pursuant to section 47 of the Copyright Design and Patent Act 1988.
Unless that act provides a relevant exception to copyright, the copy must
not be copied without the prior permission of the copyright owner*

Revisions		
job title Proposed Summer House Underbank Road Haslindon	drawing Plan & Elevations	
scale: A2 @ 1:50 date: October 09	drawn: DPT checked:	drawing No: DT/02/02

