


This drawing is prepared from the approved site plan. It is intended to provide a visual impression of the proposed development. It is not intended to be used for any other purpose. The design is subject to change without notice. The design is based on the information provided to the design team. 

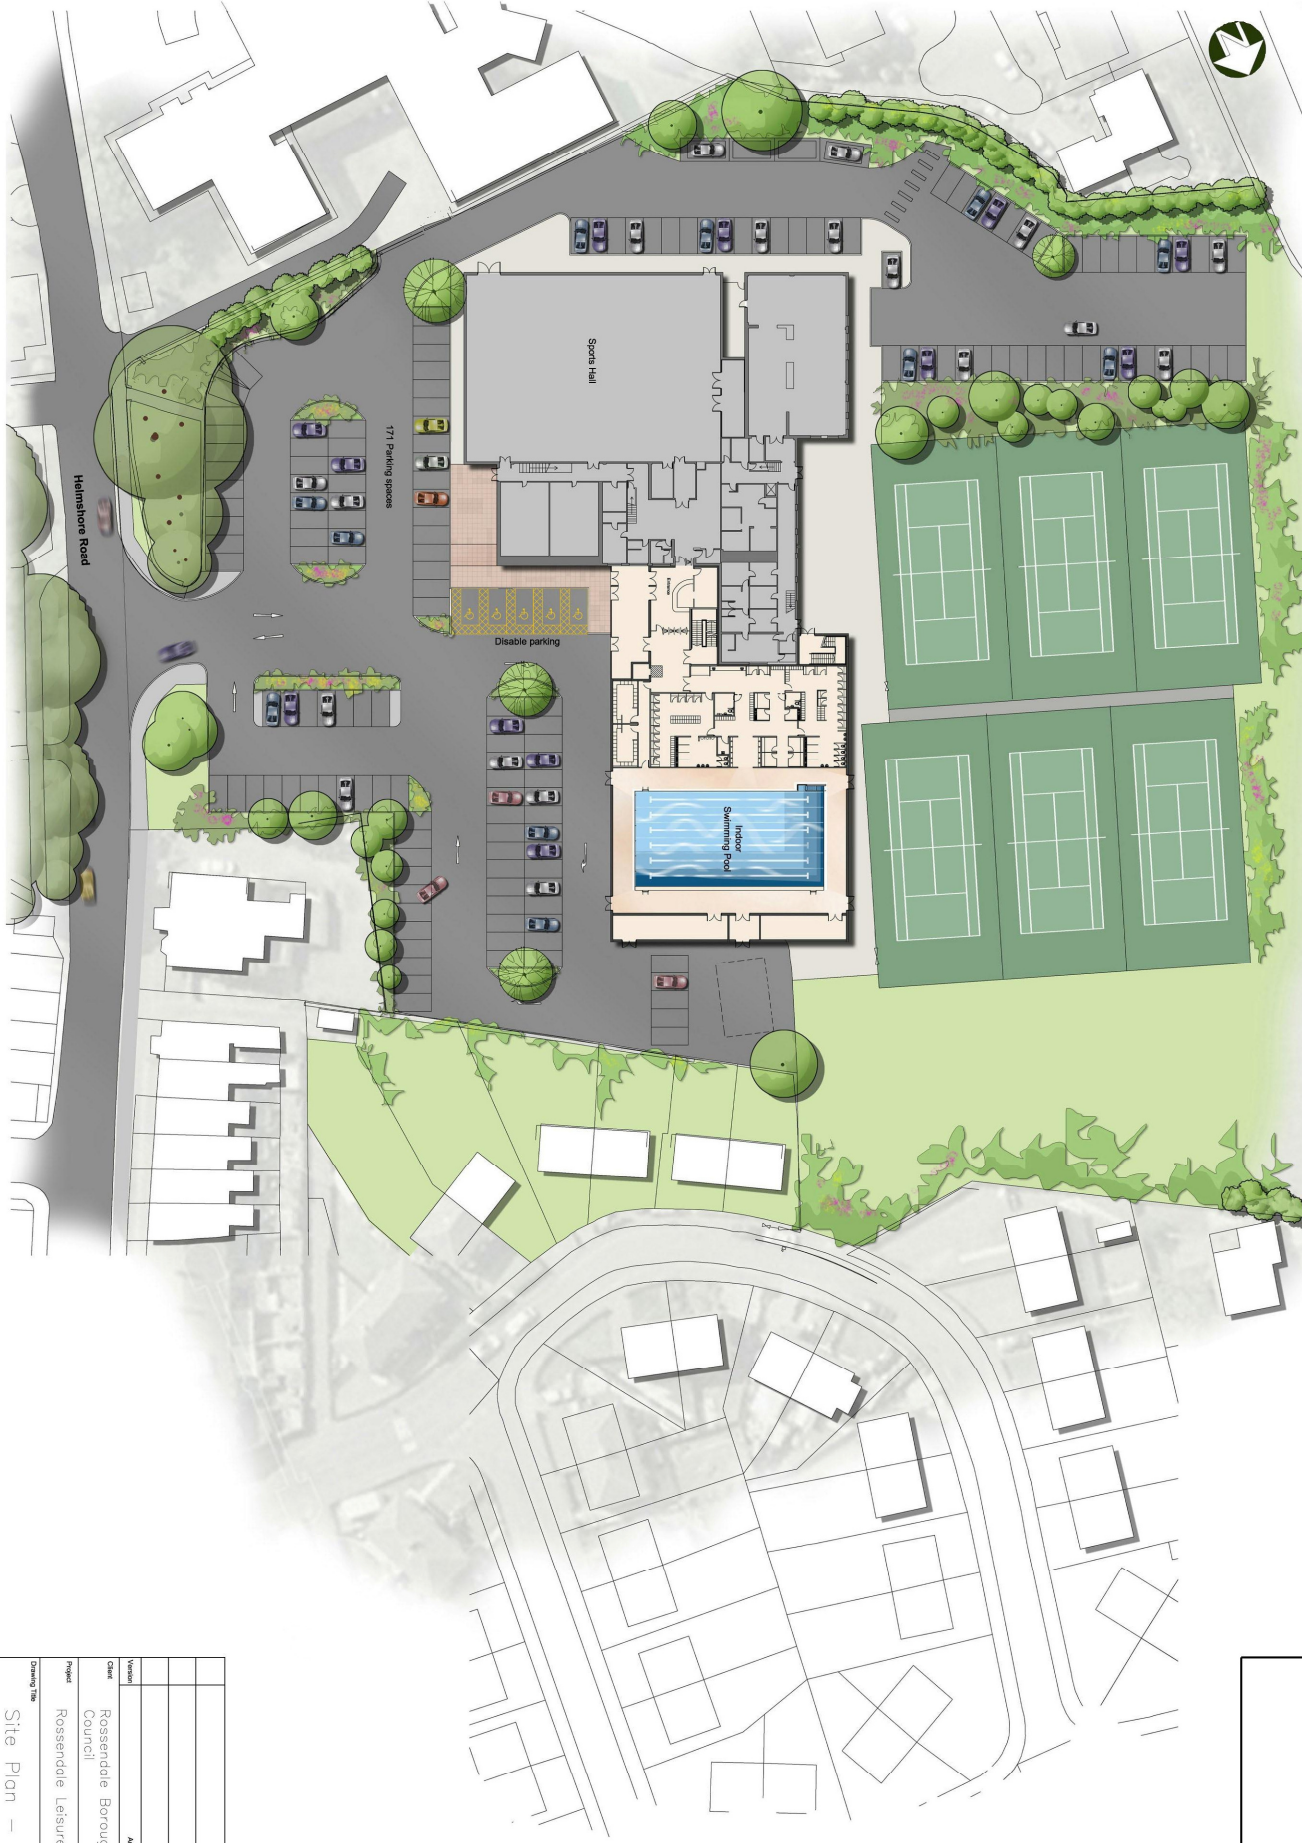

NOTES

Version	Amendment	Drawn	Checked	Approved
Date				
Client	Rossendale Borough Council			
Project	Rossendale Leisure Project			
Drawing Title				
Site Plan – Haslingden Sports Centre				
Scale				
1/200 @ A2				
Project of Issue				
PLANNING				
Client	MOUCHEL	Drawing No	1030155/HSC/E/004	Version
ROCHDALE	Tel No	01708 847474		1



ROCHDALE

Tel No
01708 847474

Project of Issue
PLANNING

Version
1