



2010/557

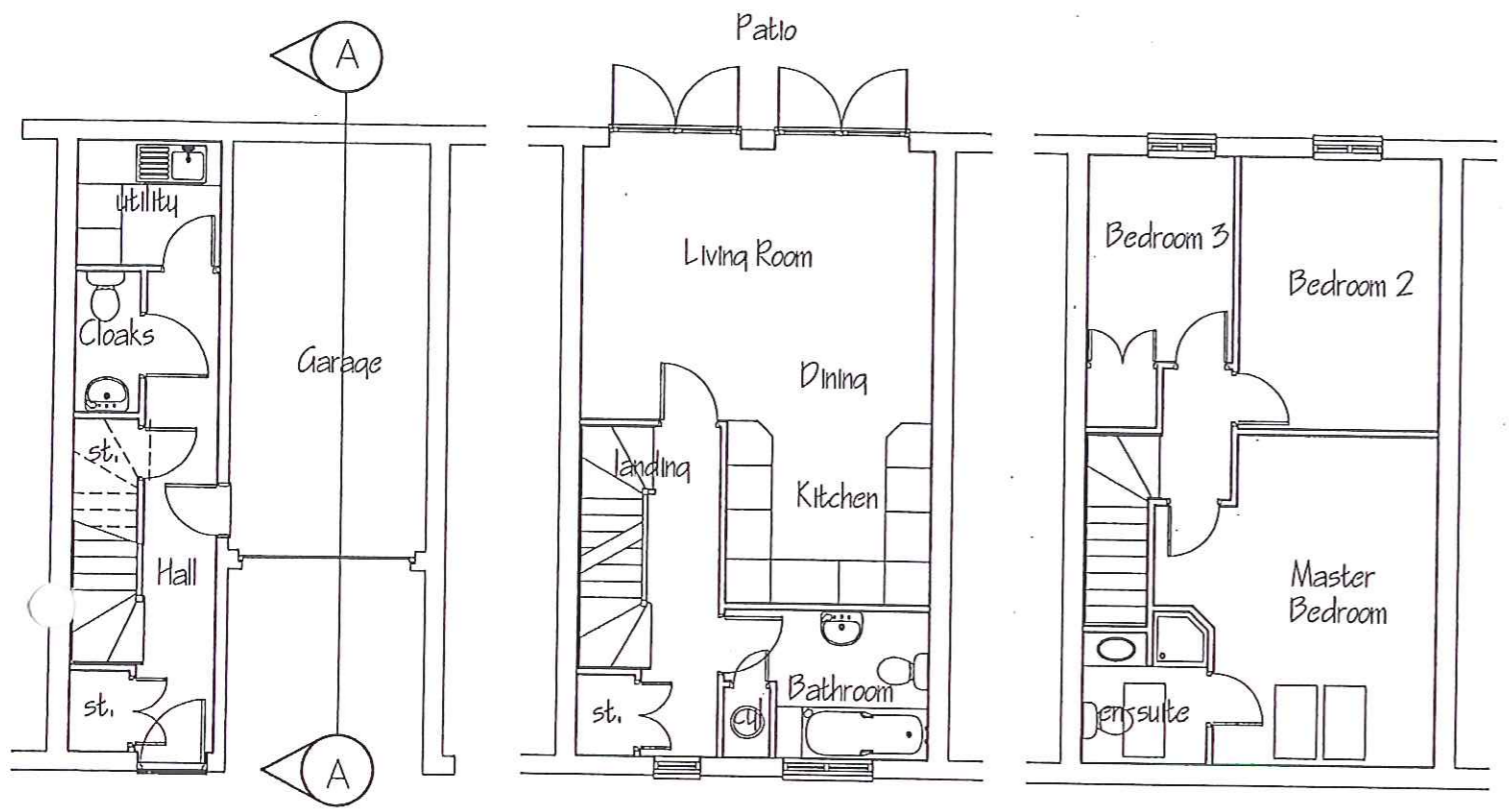

GROUND FLOOR
 (94.50 sq.m / 1016 sq. ft.)





FIRST FLOOR

SECOND FLOOR

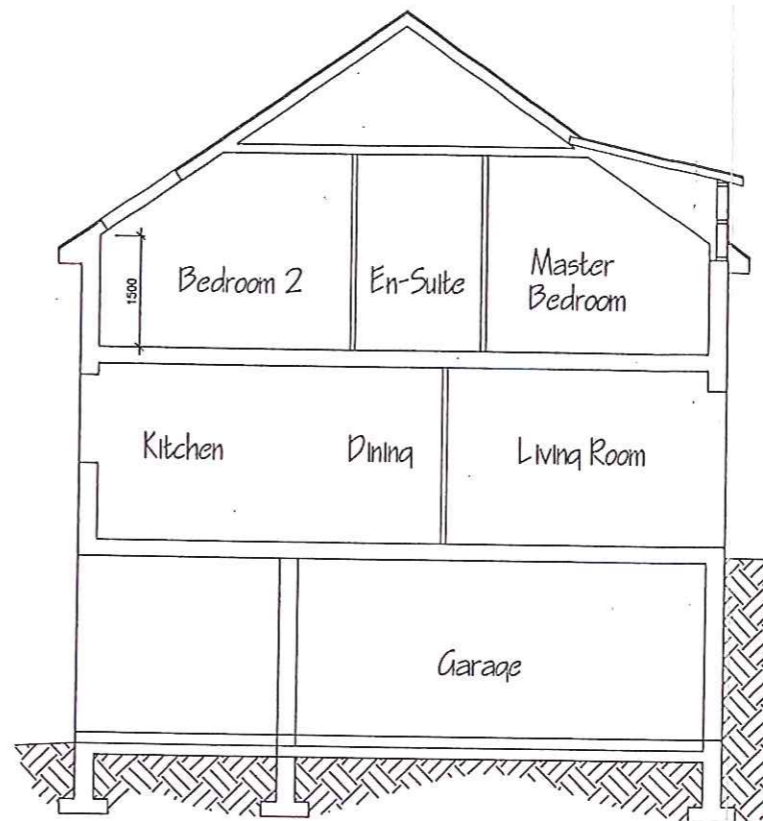

SECTION A-A

PRELIMINARY

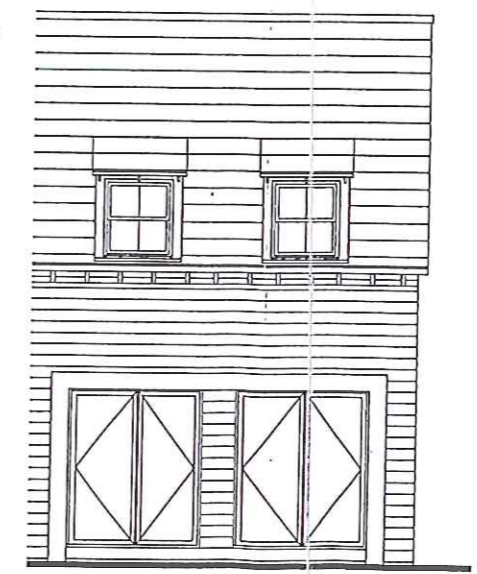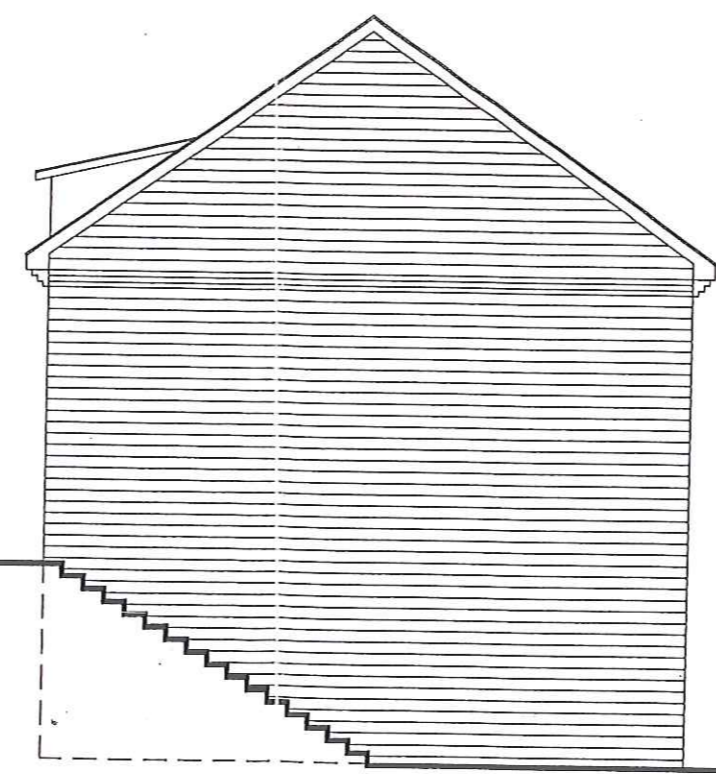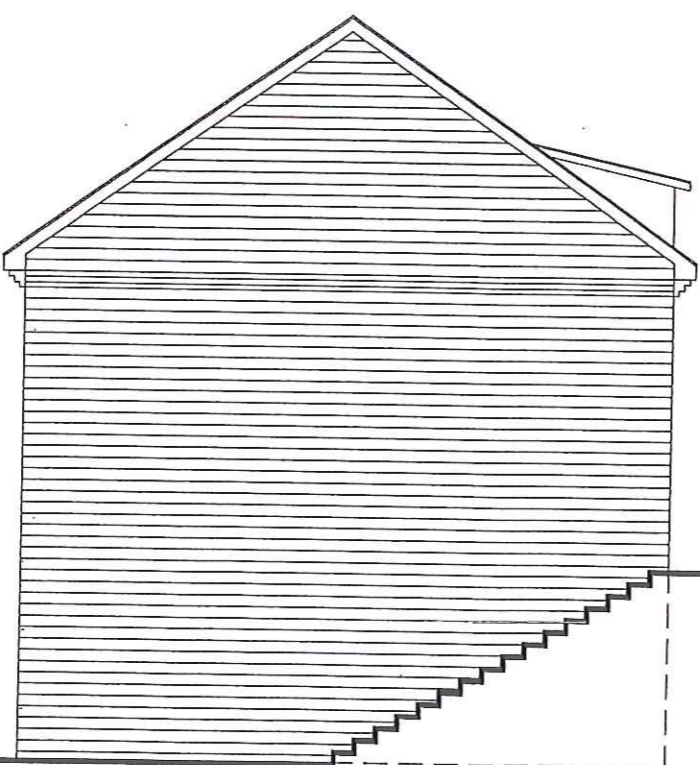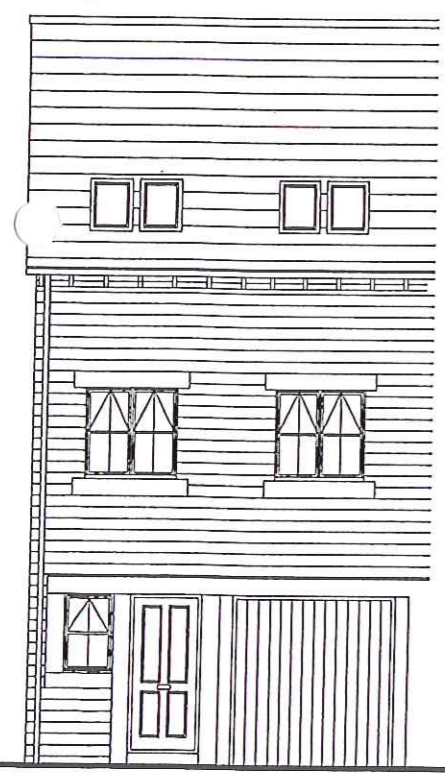

FRONT ELEVATION

SIDE ELEVATION

SIDE ELEVATION

REAR ELEVATION

ANVIL ST
 BACUP
 PLANNING HOUSETYPE

Scale: 1:100
 Reviewed by : wdc

job	drawing	rev
2454	0.002	A

taylor young ty
 architects and urban designers

chadsworth house
 wilmslow road
 handforth
 cheshire
 sk9 3hp



tel: 01625 542 200
 fax: 01625 542 250



arch@tayloryoung.co.uk
 www.tayloryoung.co.uk