


Flue and fittings as detailed on kitchen layout.

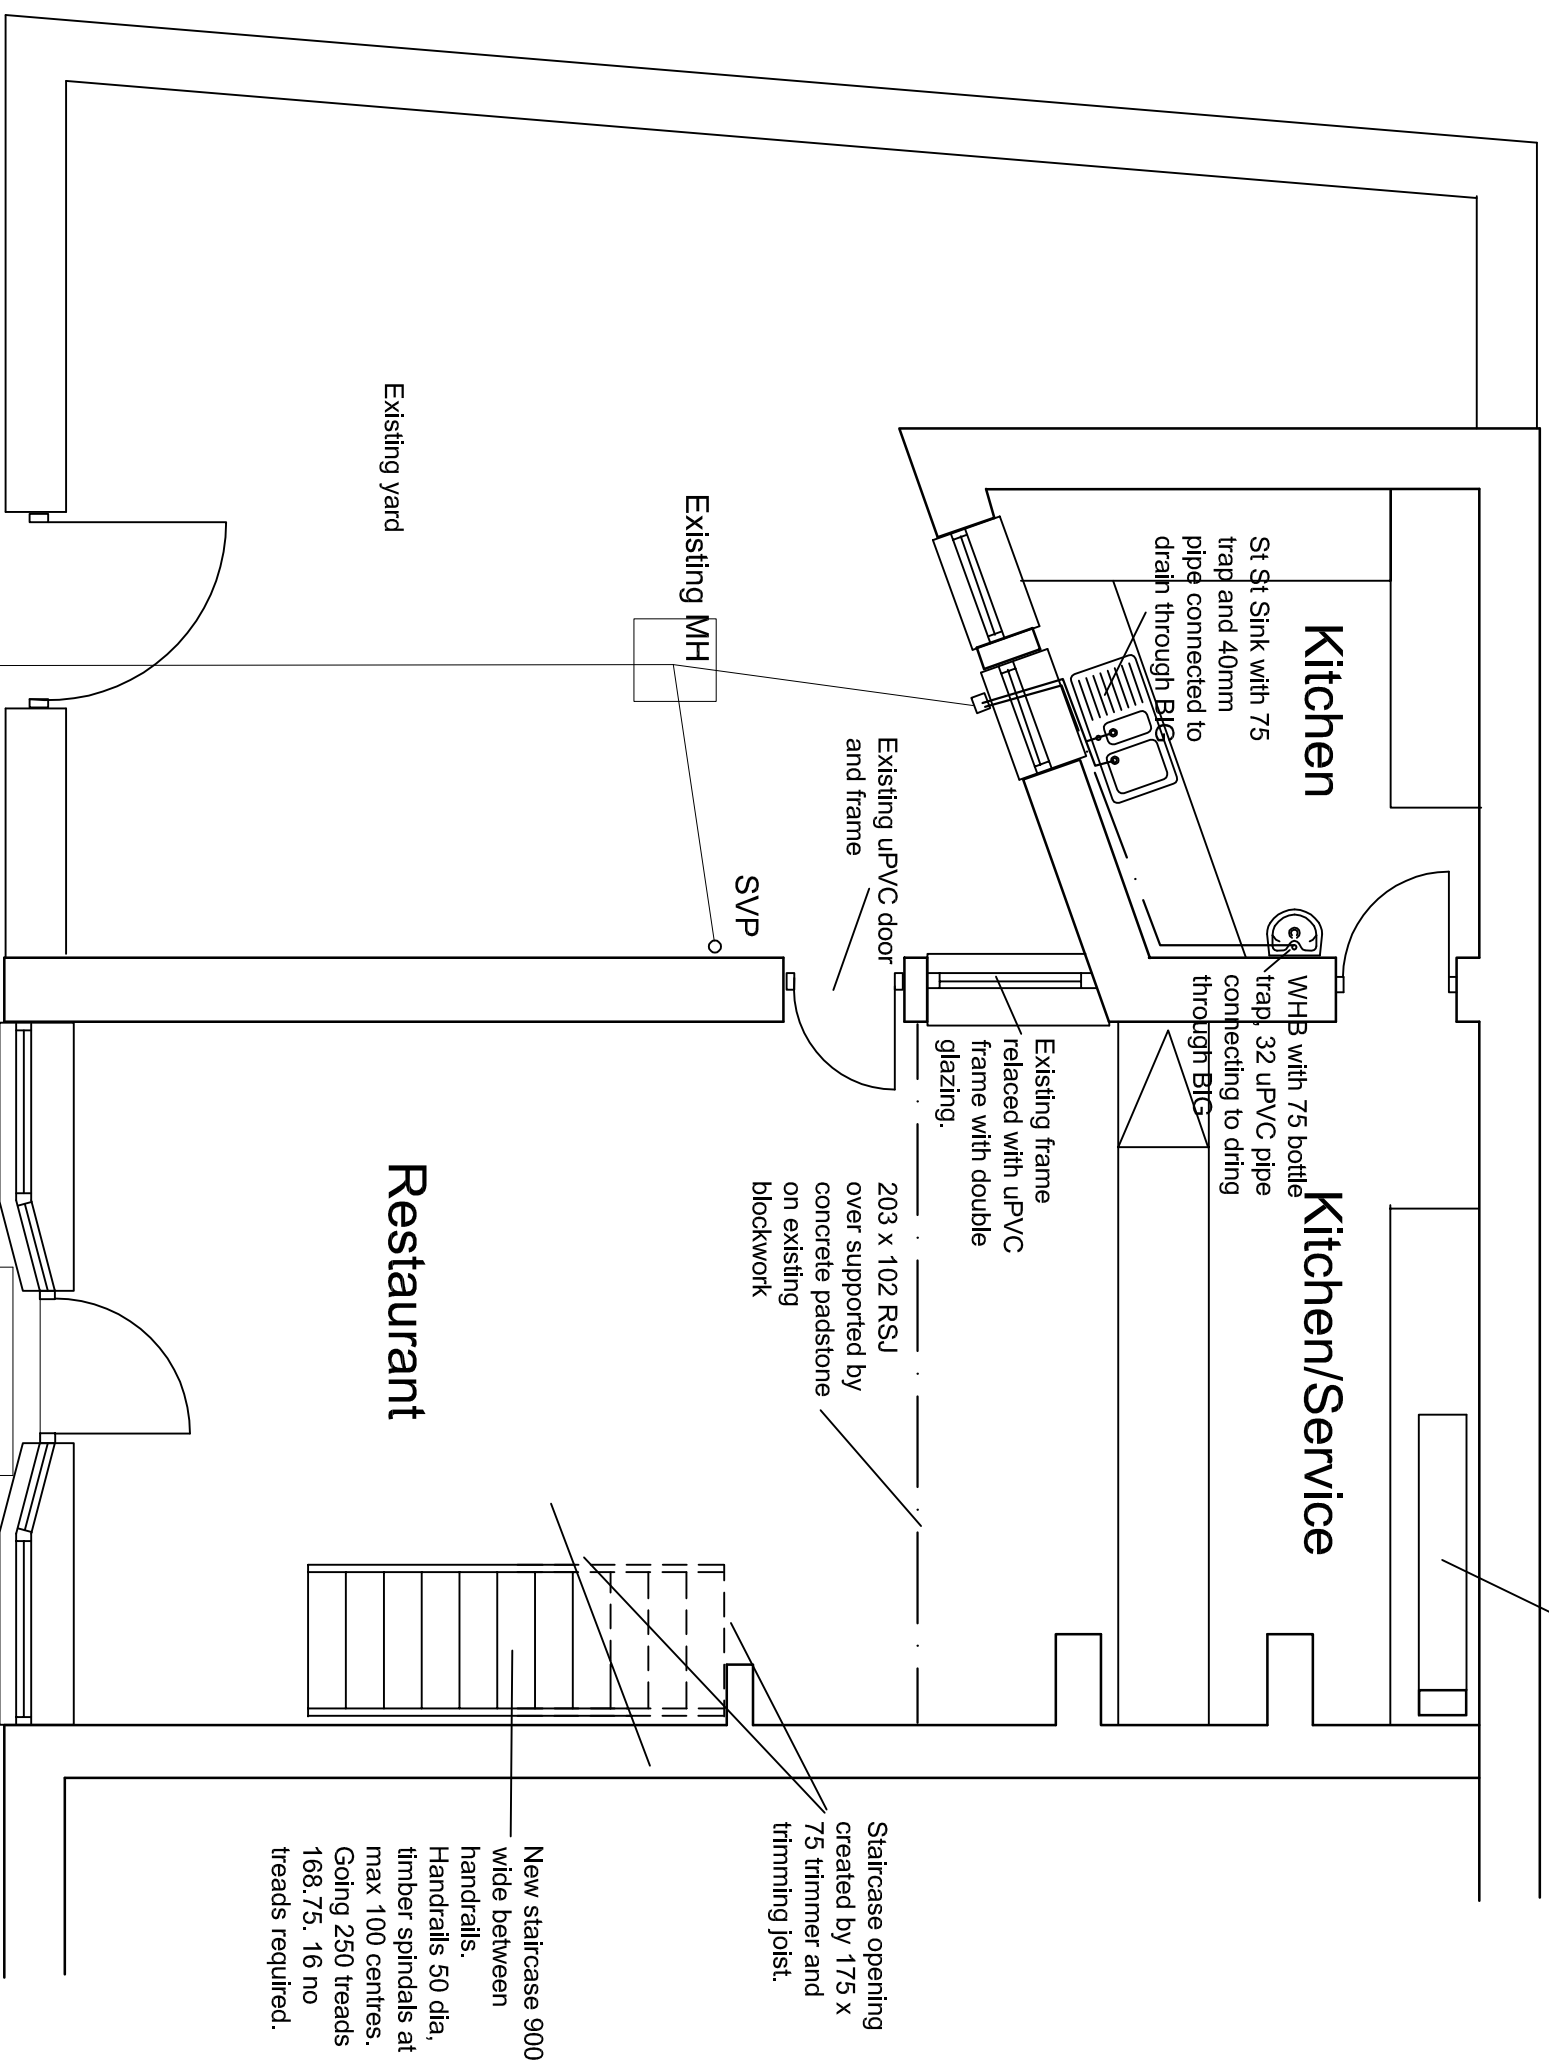

Proposed Ground Floor Plan

Title
Proposed Ground Floor
Job
Former Patricks Restaurant
617 Burnley Road
Crawshawbooth
Client
Nusrat Karim
Dwg No 1039/4scale 1.50
DJ Hancock Design
David Hancock ICIOB
Architectural Services
55 Almond Crescent
Rawtenstall
BB4 6EB
Tel 01706 210811
Mob 07599 008 791