


Existing Building

PLANNING APPLICATION
ROSSENDALE LEISURE PROJECT
MARL PITTS SWIMMING POOL
Site Location Plan




4022 SK60
SCALE 1:2000(A3)/1:1000(A1)

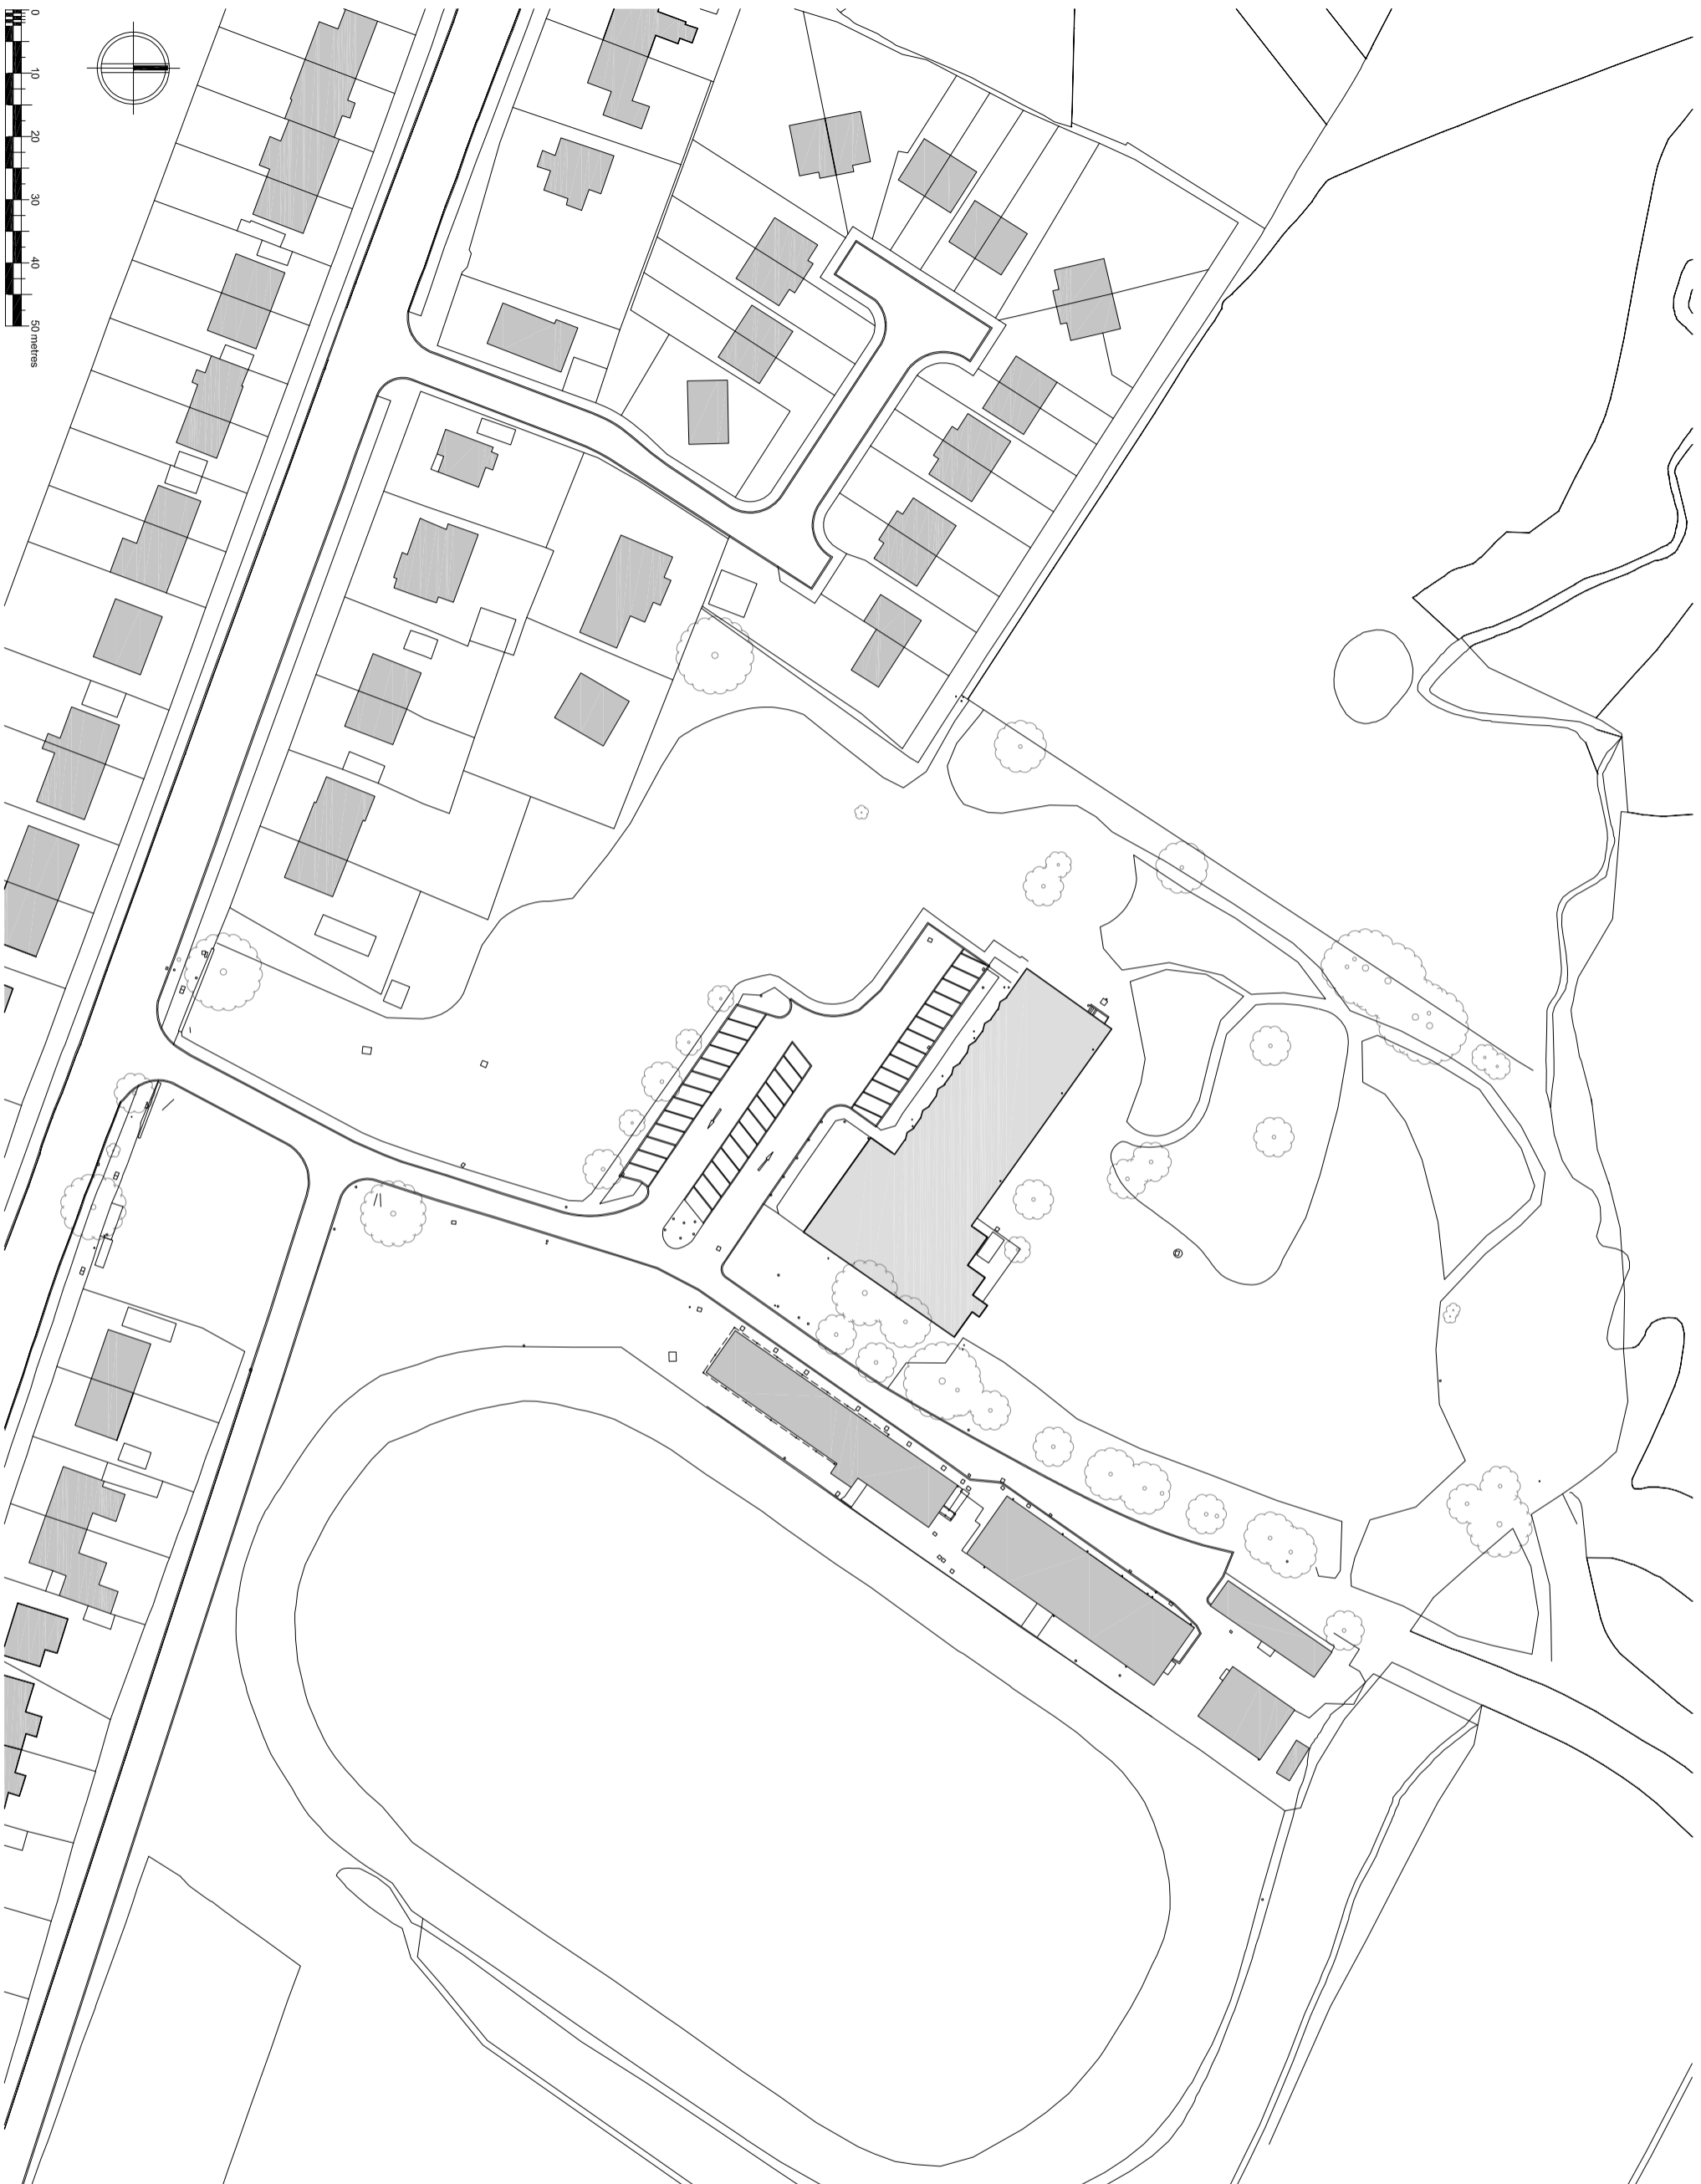

©KNA2011



Notes




-  Existing Building
-  Surrounding Buildings
-  Existing Tree

PLANNING APPLICATION

ROSSENDALE LEISURE PROJECT
 MARL PITS SWIMMING POOL
 Existing Site Plan

4022 SK61
 SCALE 1:1000@A3/1:500@A1



  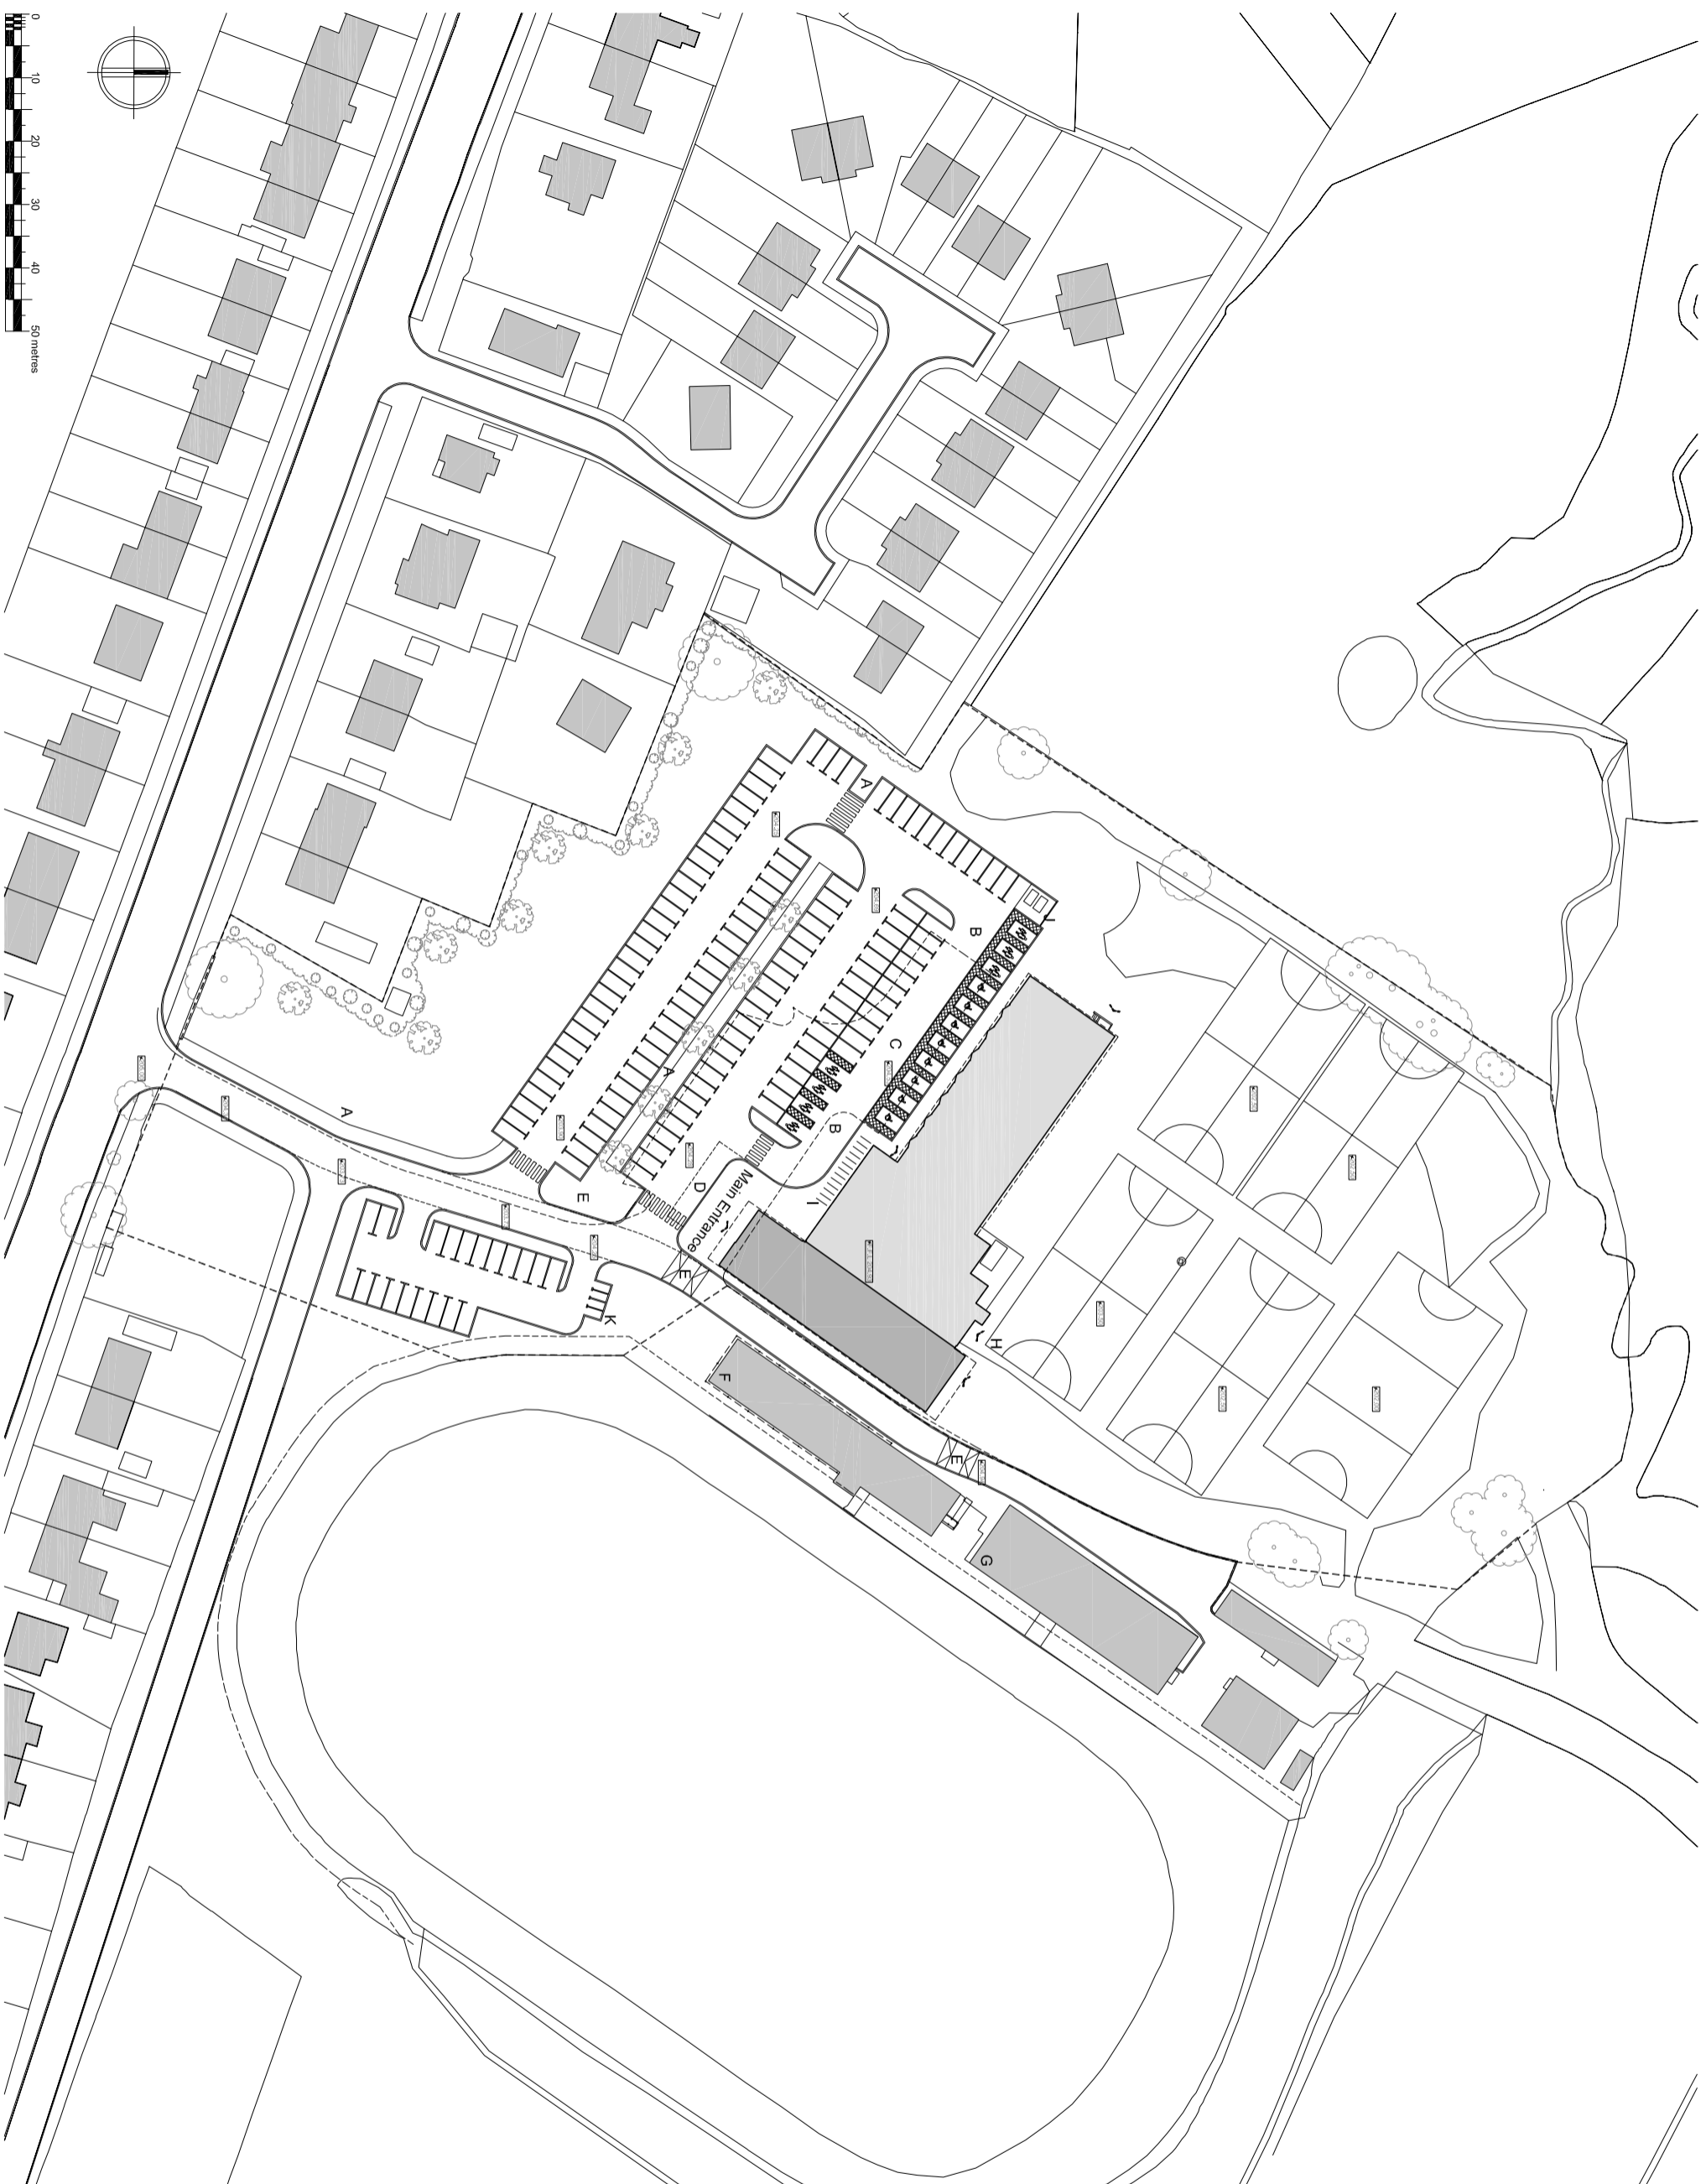

Notes

- Existing Building
- Surrounding Buildings
- Proposed Extension

Car Parking Provision

160 Spaces inc. 15 spaces allocated for disabled and family use

Key

- A Public Right of Way (Access Footpath)
- B Parent Child Spaces
- C Disabled Parking Spaces
- D Drop Off Point
- E Pedestrian Crossing Route
- F Athletics Club
- G Rugby Club
- H External Football Pitches
- I Bicycle Storage
- J Bin / Recycling Storage
- K Motorcycle Parking

- Trees To Be Retained
- Proposed New Trees
- Proposed Planting
- Site Boundary


PLANNING APPLICATION

ROSSENDALE LEISURE PROJECT
 MARL PITTS SWIMMING POOL
 Proposed Site Plan

4022 SK67
 SCALE 1:1000@A3/1:500@A1



©KKA2011

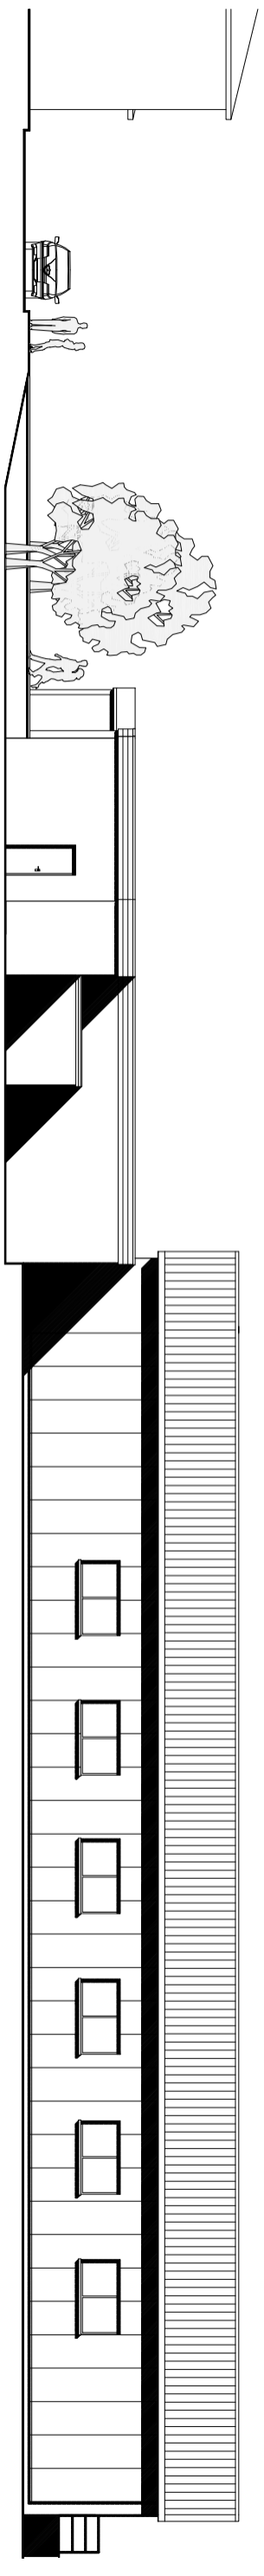



PLANNING APPLICATION

ROSSENDALE LEISURE PROJECT
MARL PITS SWIMMING POOL
Existing North Elevation

4022 SK65

SCALE 1:200@A3/1:100@A1



 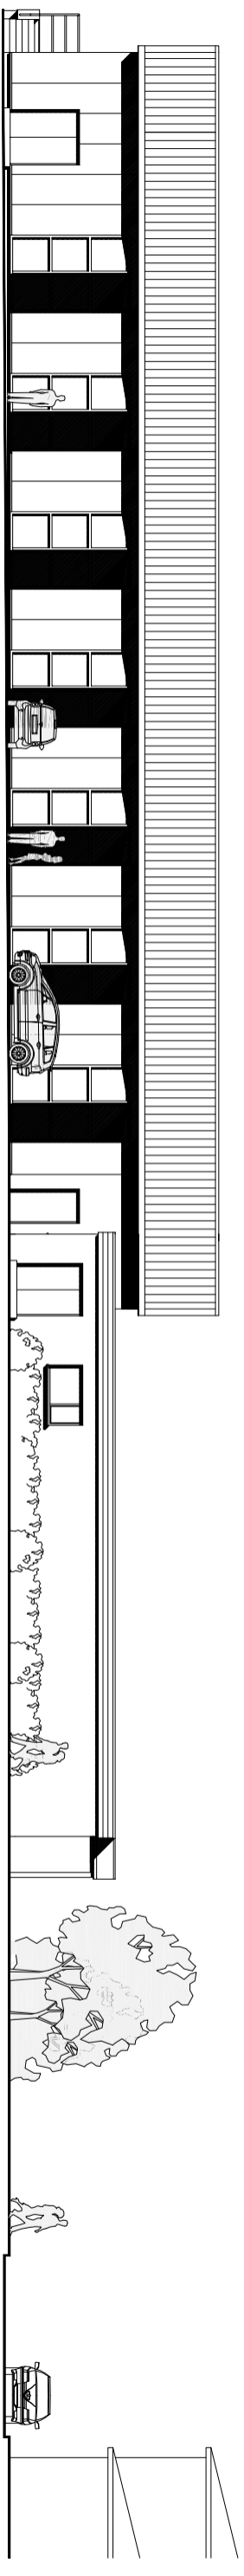



PLANNING APPLICATION

ROSSENDALE LEISURE PROJECT
 MARL PITTS SWIMMING POOL
 Existing South Elevation

4022 SK63

SCALE 1:200@A3/1:100@A1



 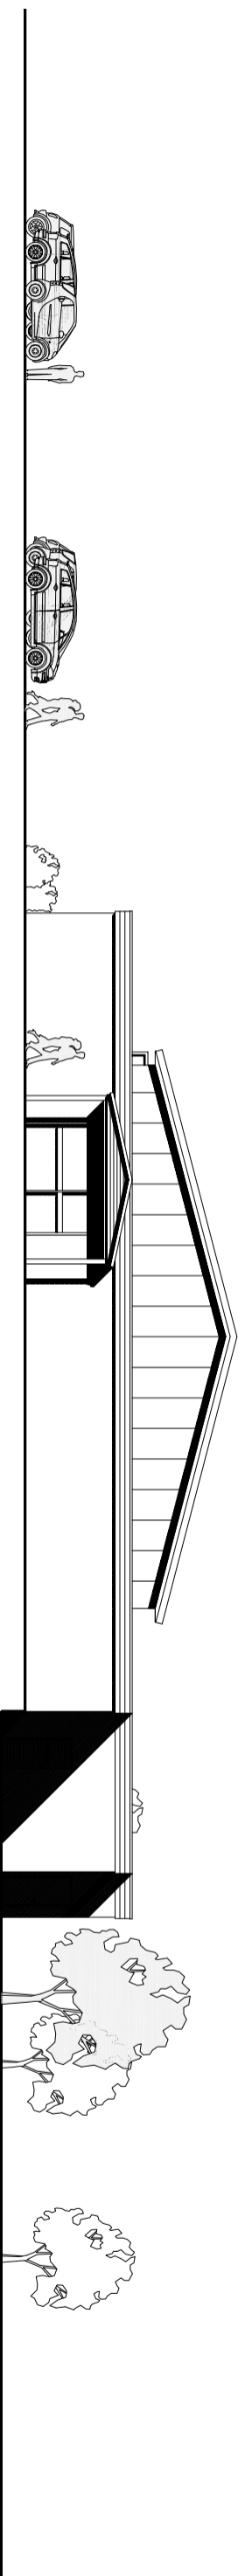



PLANNING APPLICATION

ROSSENDALE LEISURE PROJECT
MARL PITS SWIMMING POOL
Existing East Elevation

4022 SK66

SCALE 1:200@A3/1:100@A1



 
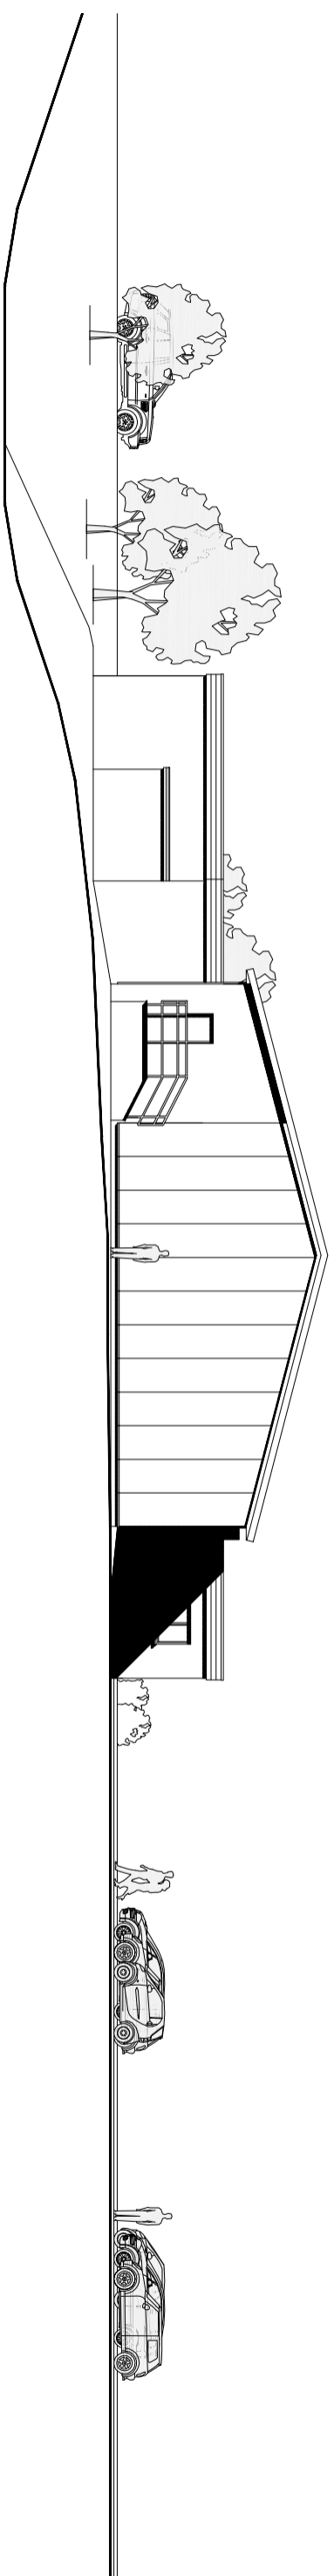


PLANNING APPLICATION

ROSSENDALE LEISURE PROJECT
MARL PITS SWIMMING POOL
Existing West Elevation

4022 SK64
SCALE 1:200@A3/1:100@A1



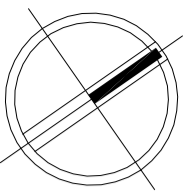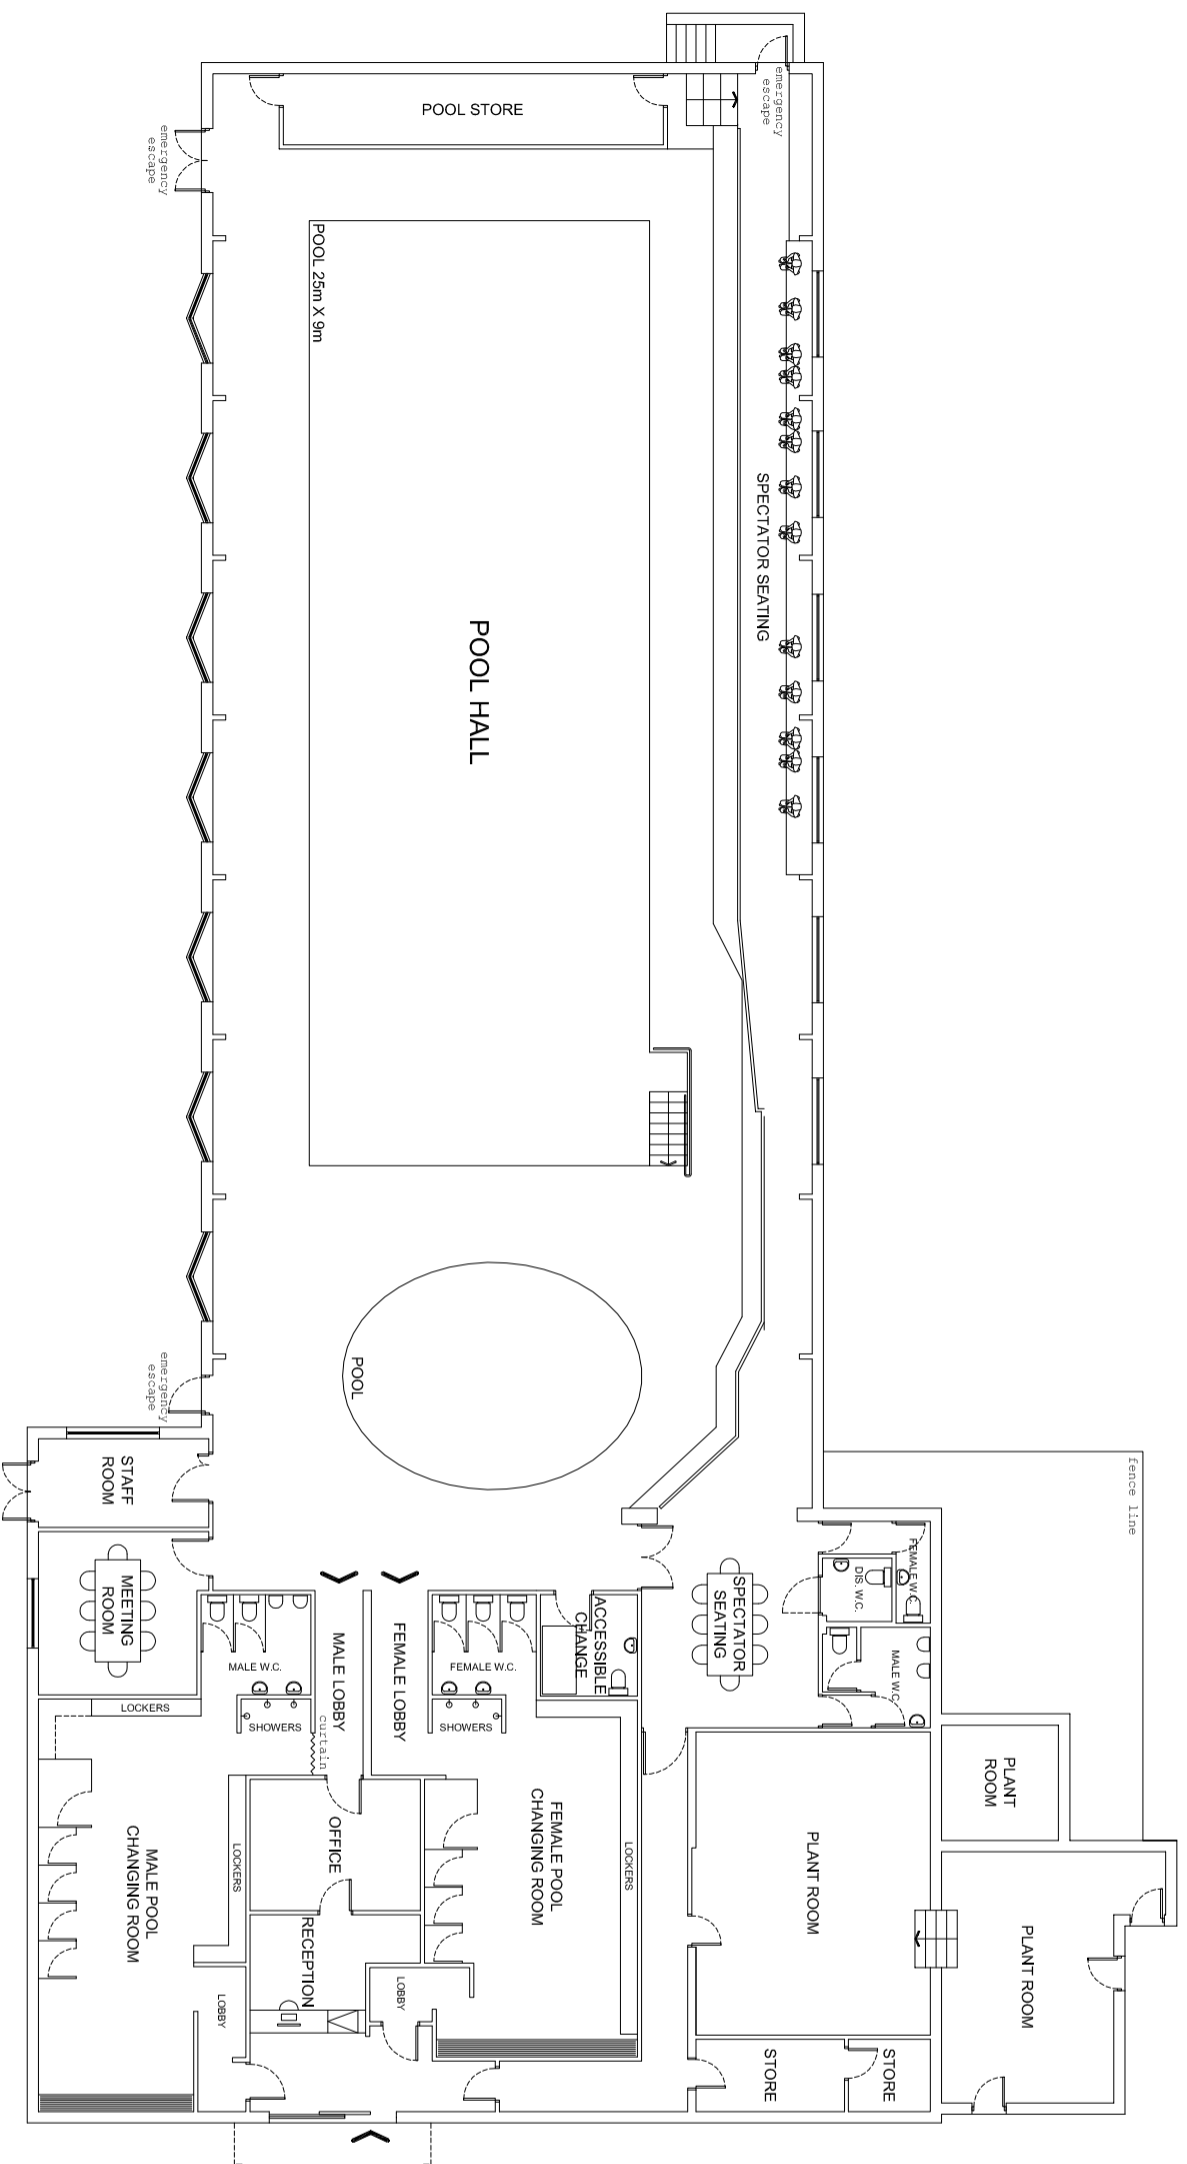




PLANNING APPLICATION

ROSSENDALE LEISURE PROJECT
 MARL PITS SWIMMING POOL
 Existing Ground Floor Plan

4022 SK62
 SCALE 1:200@A3/1:100@A1



©KKA2011

 
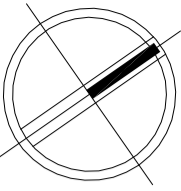
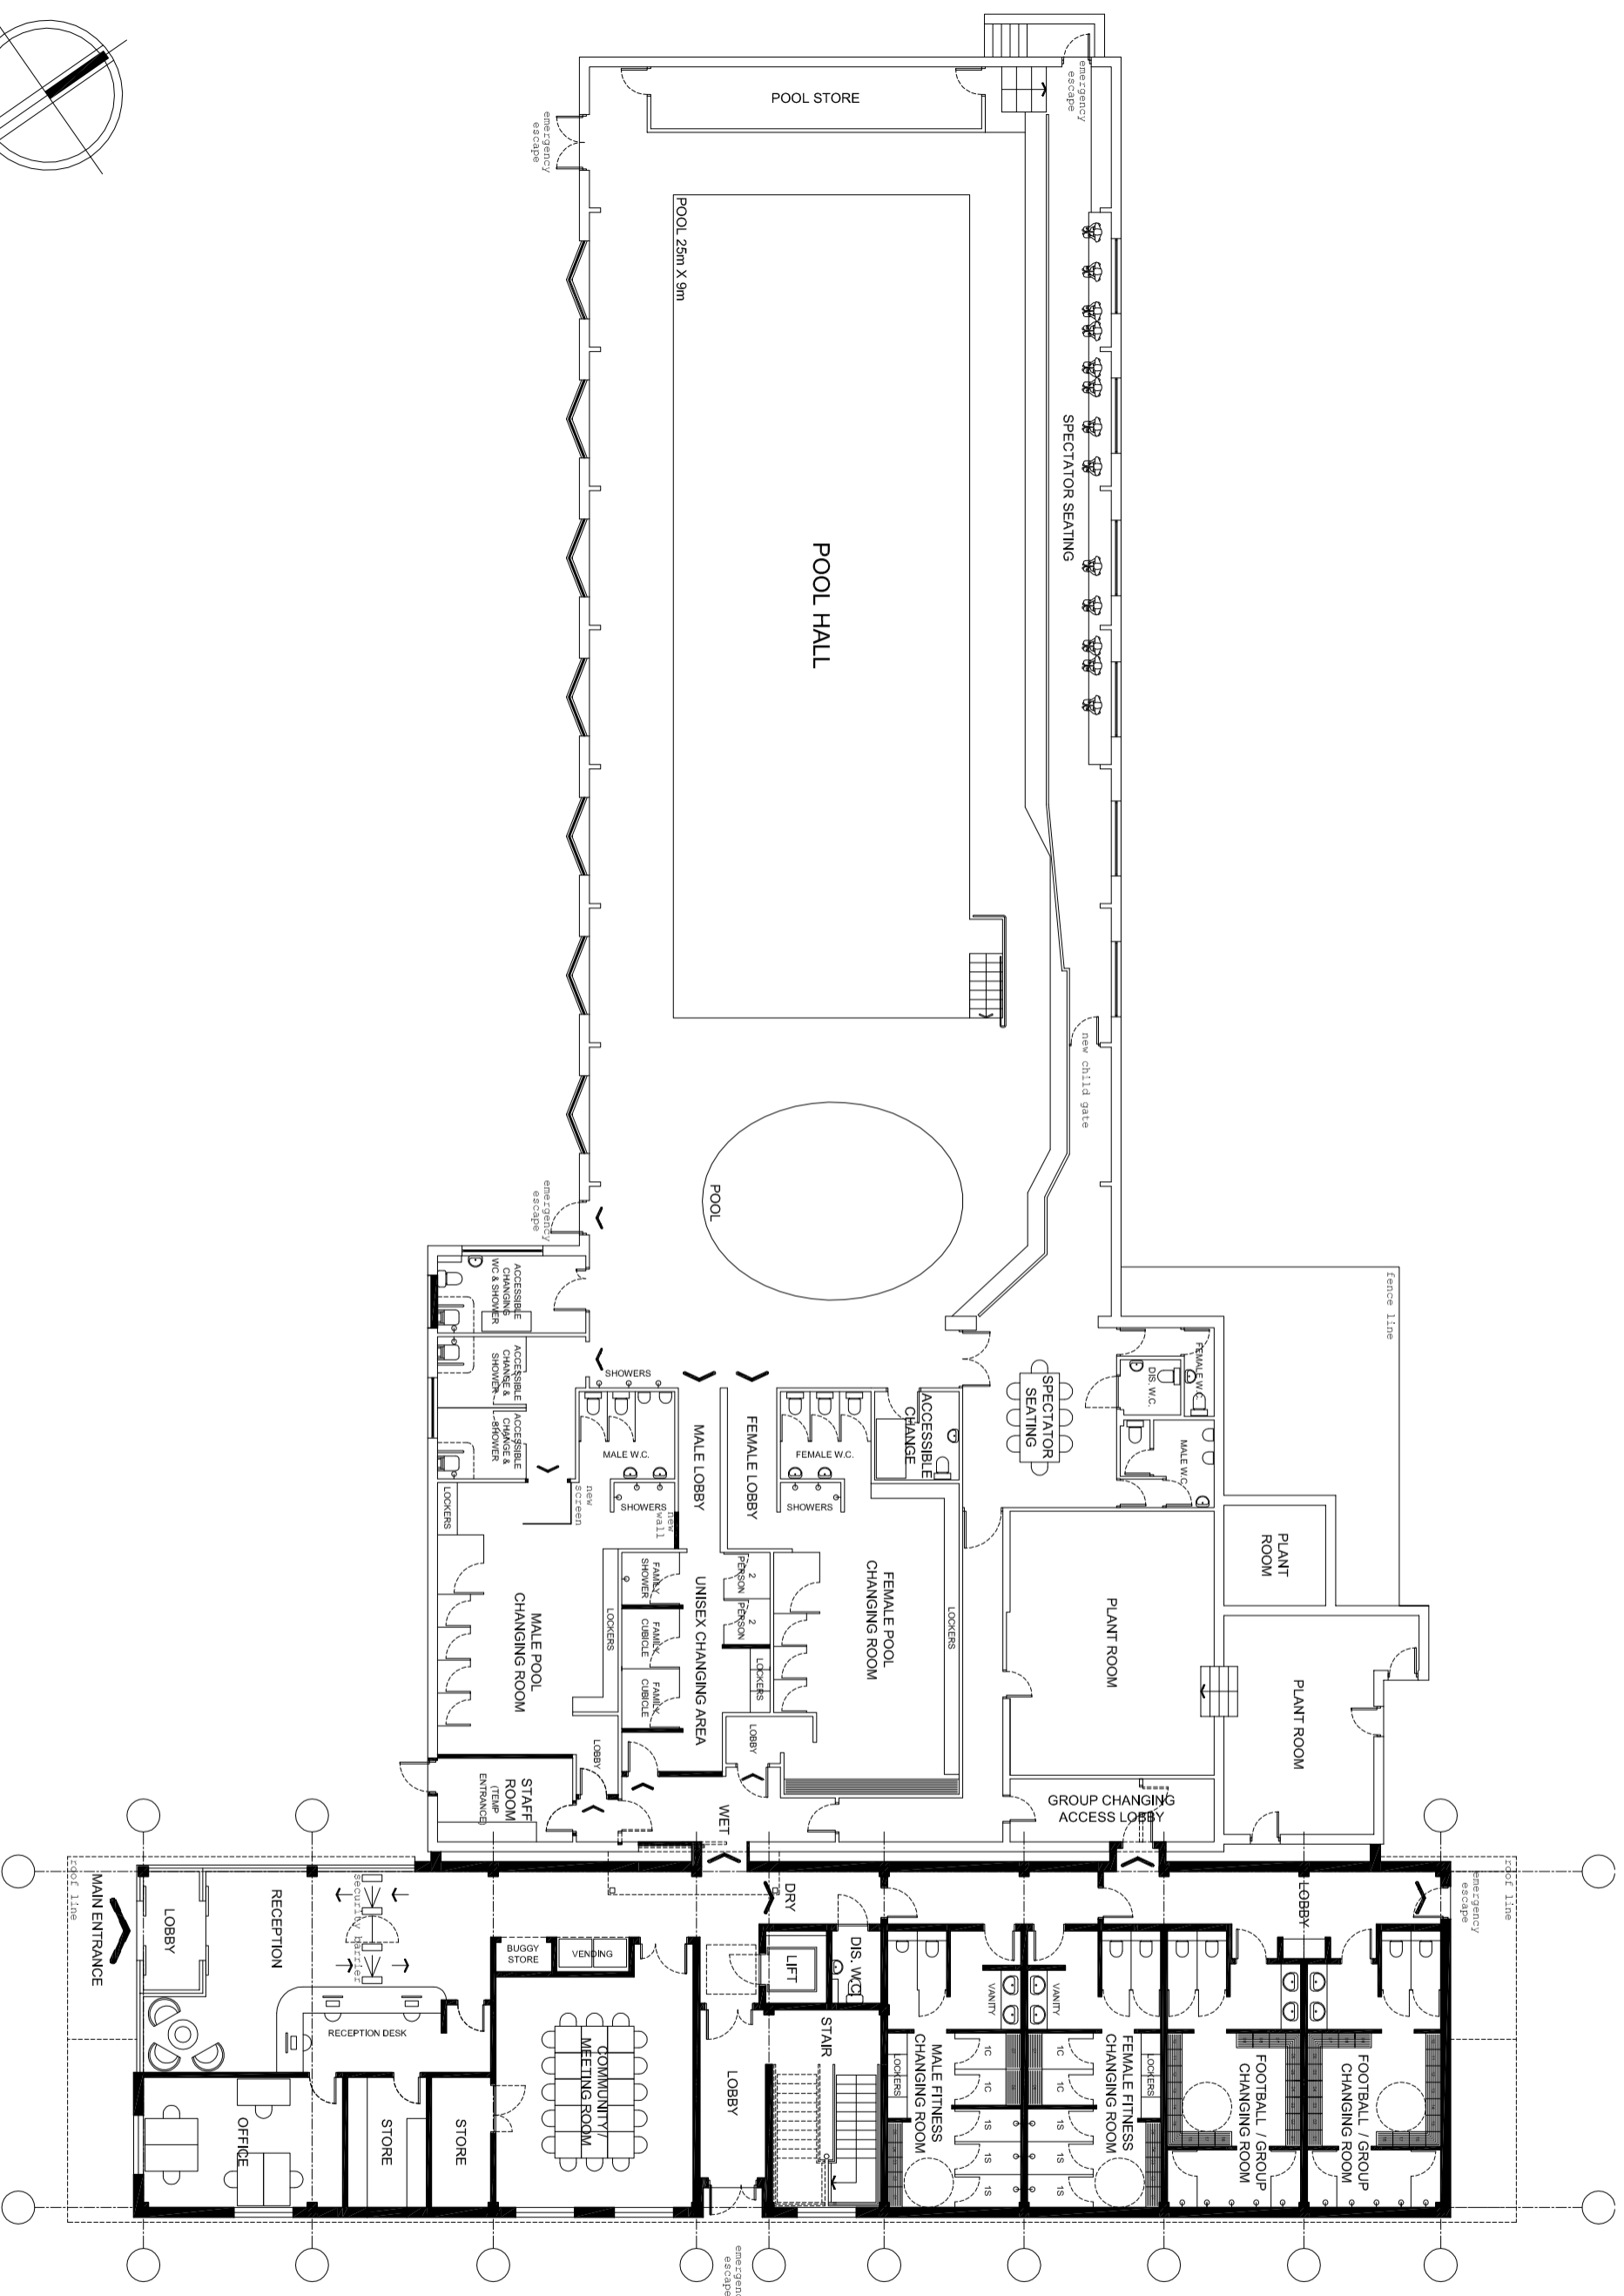


PLANNING APPLICATION

ROSSENDALE LEISURE PROJECT
MARL PITS SWIMMING POOL
 Proposed Ground Floor Plan

4022
 SCALE 1:200@A3/1:100@A1
 SK68



 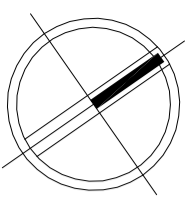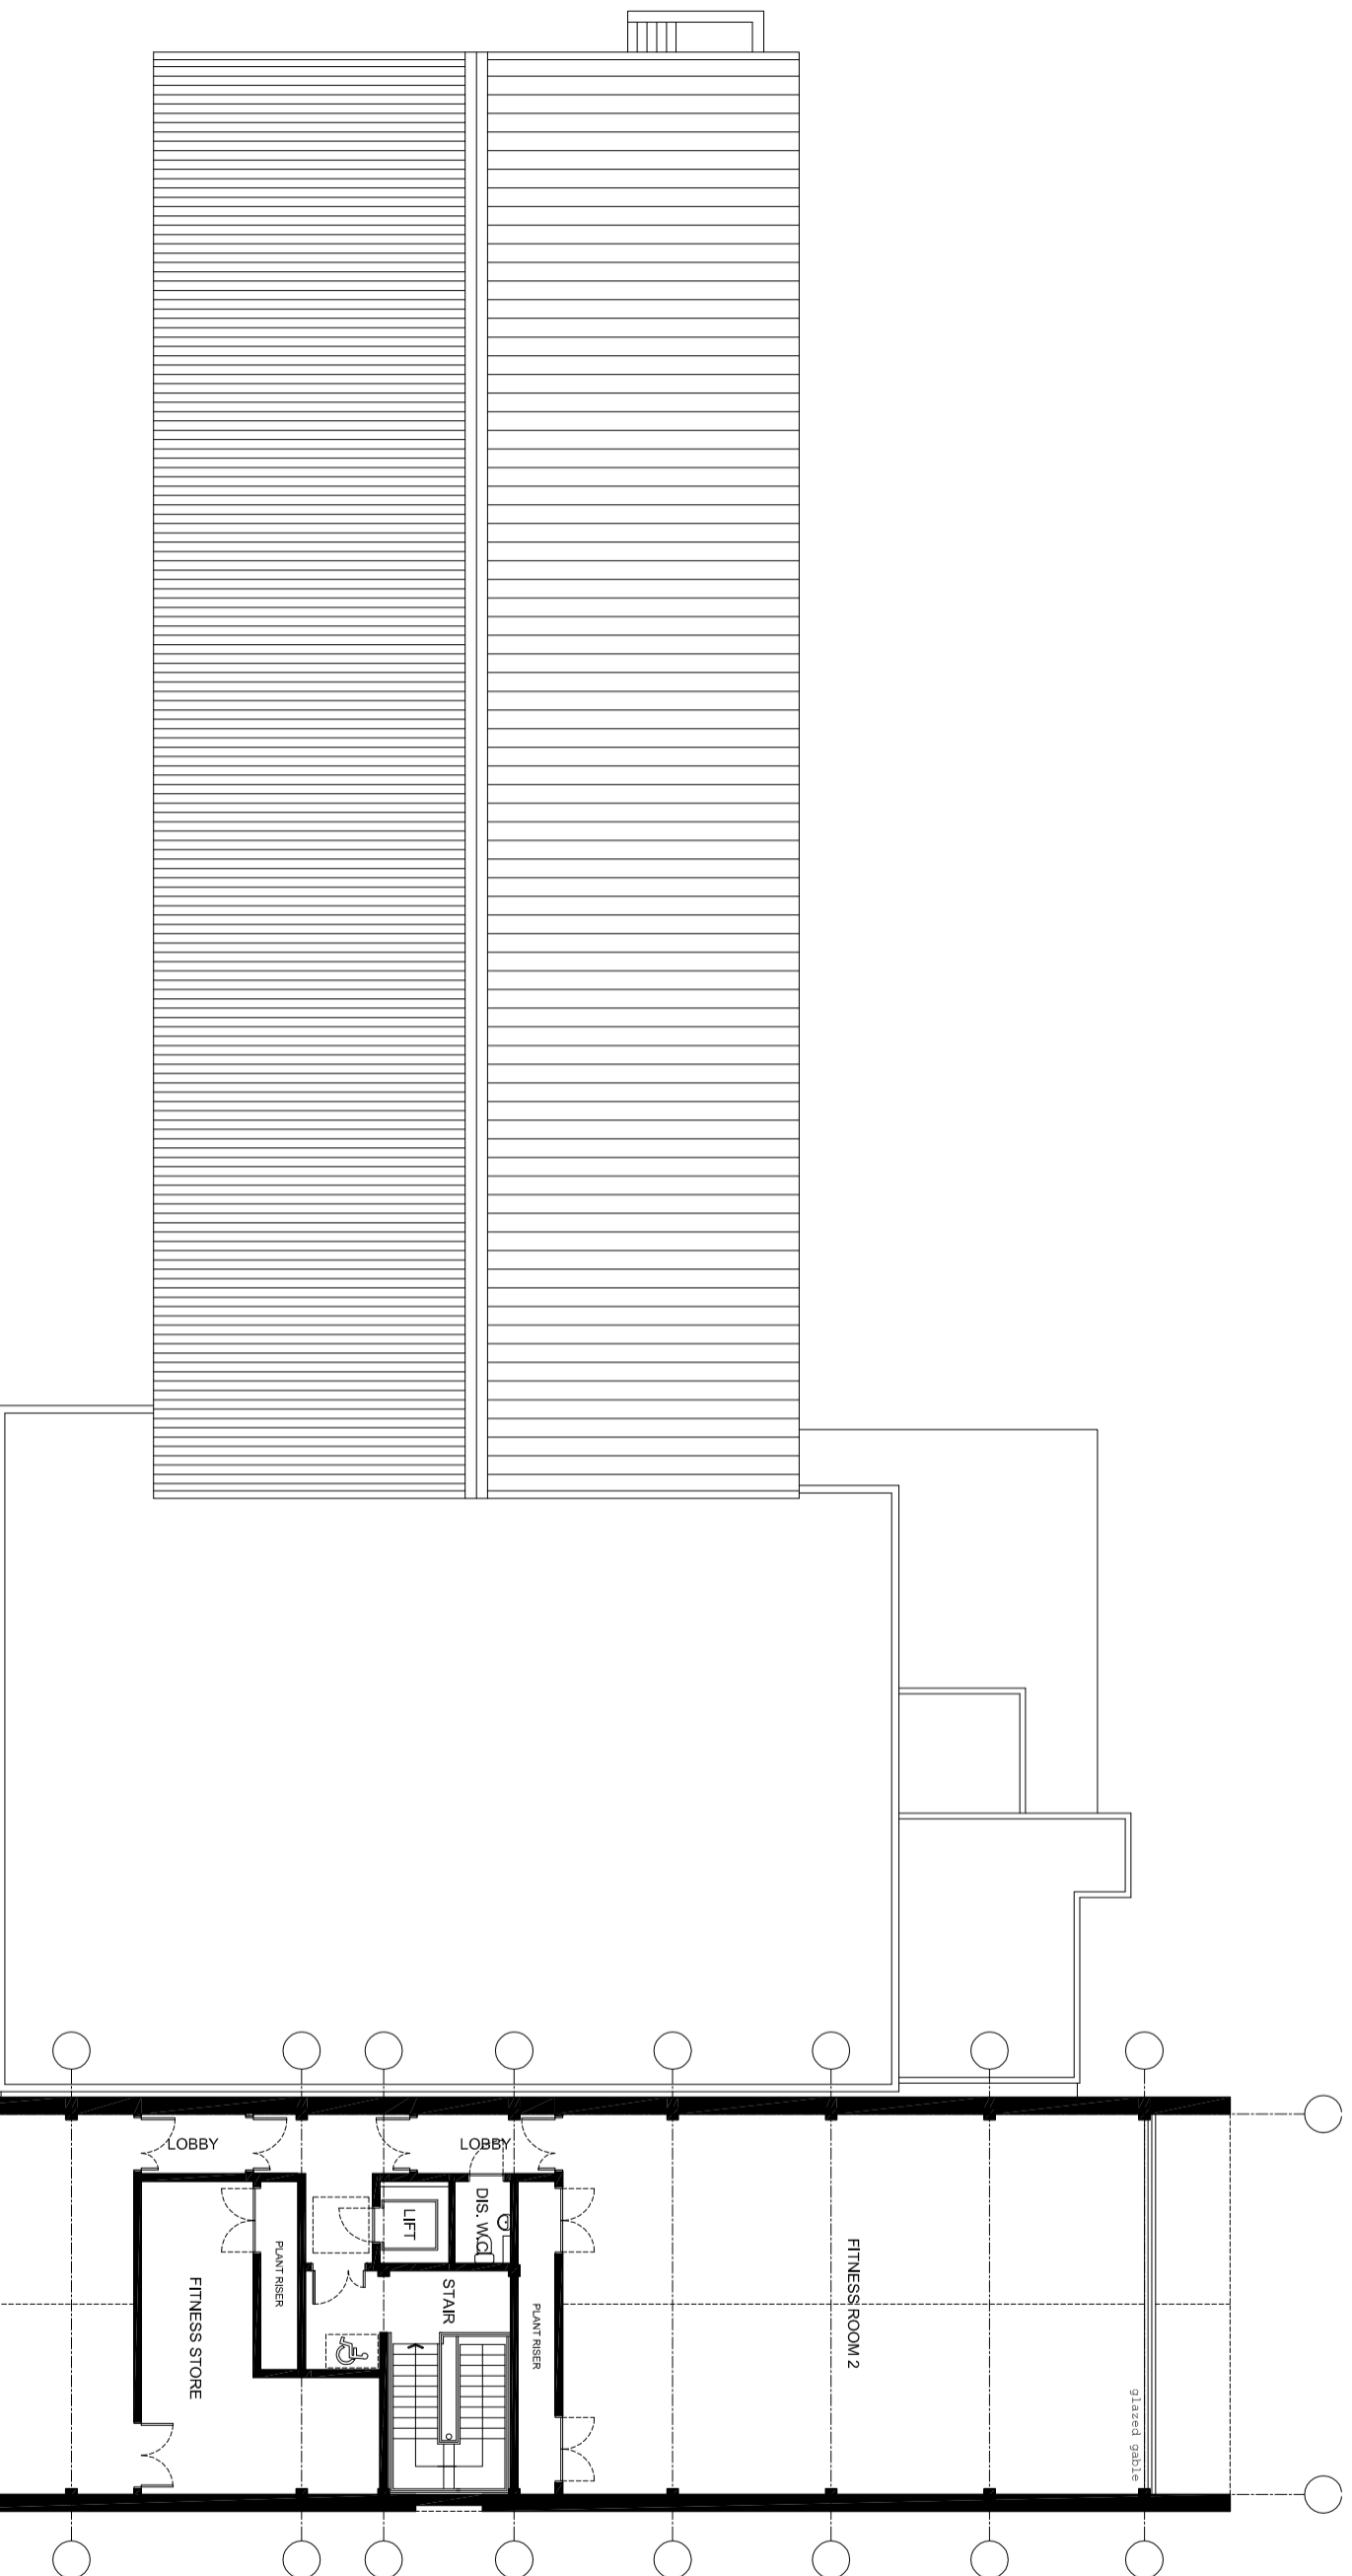


PLANNING APPLICATION

ROSSENDALE LEISURE PROJECT
MARL PITTS SWIMMING POOL
 Proposed First Floor Plan

4022 SK69


SCALE 1:200@A3/1:100@A1



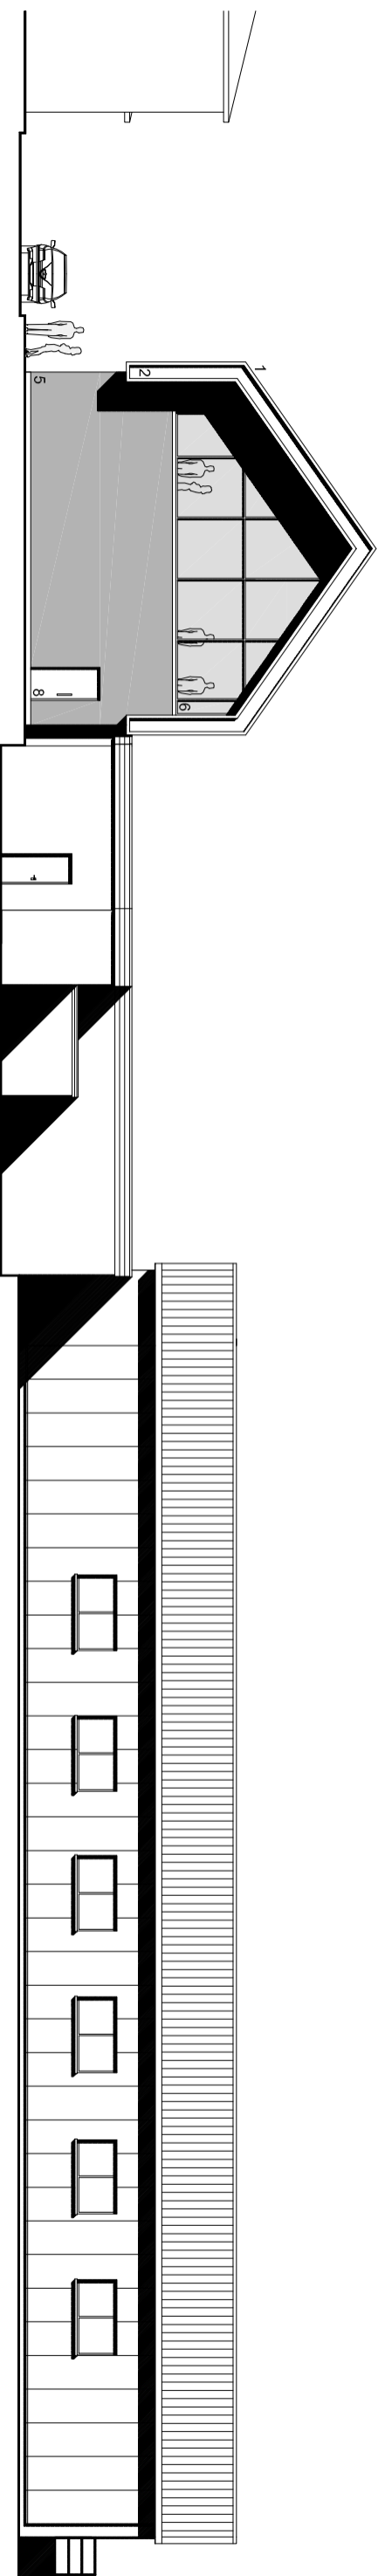

KEY

- 1 ROOF - Insulated aluminium roof system, colour to be confirmed.
- 2 ROOF VERGE - PPC aluminium verges with co-ordinating trims etc, colour to be confirmed.
- 3 EXTERNAL WALL - Insulated aluminium composite cladding panels laid vertically, colour to be confirmed.
- 4 EXTERNAL WALL - PPC louvers to plant areas, colour to be confirmed.
- 5 EXTERNAL WALL - Render with co-ordinating trims etc, colour to be confirmed.
- 6 CURTAIN WALLING - PPC aluminium curtain walling, double glazed units incorporating glazed look-a-like panels and co-ordinating trims etc, colour to be confirmed.
- 7 WINDOW - PPC aluminium window with opening lights, glazed units with co-ordinating trims etc , colour to be confirmed.
- 8 DOOR - PPC steel security doors, colour to be confirmed.
- 9 DOOR - PPC aluminium door with double glazed units with co-ordinating trims etc.

 

PLANNING APPLICATION


ROSSENDALE LEISURE PROJECT
MARL PITTS SWIMMING POOL
 Proposed North Elevation

4022 SK72

SCALE 1:200@A3/1:100@A1



©KKA2011

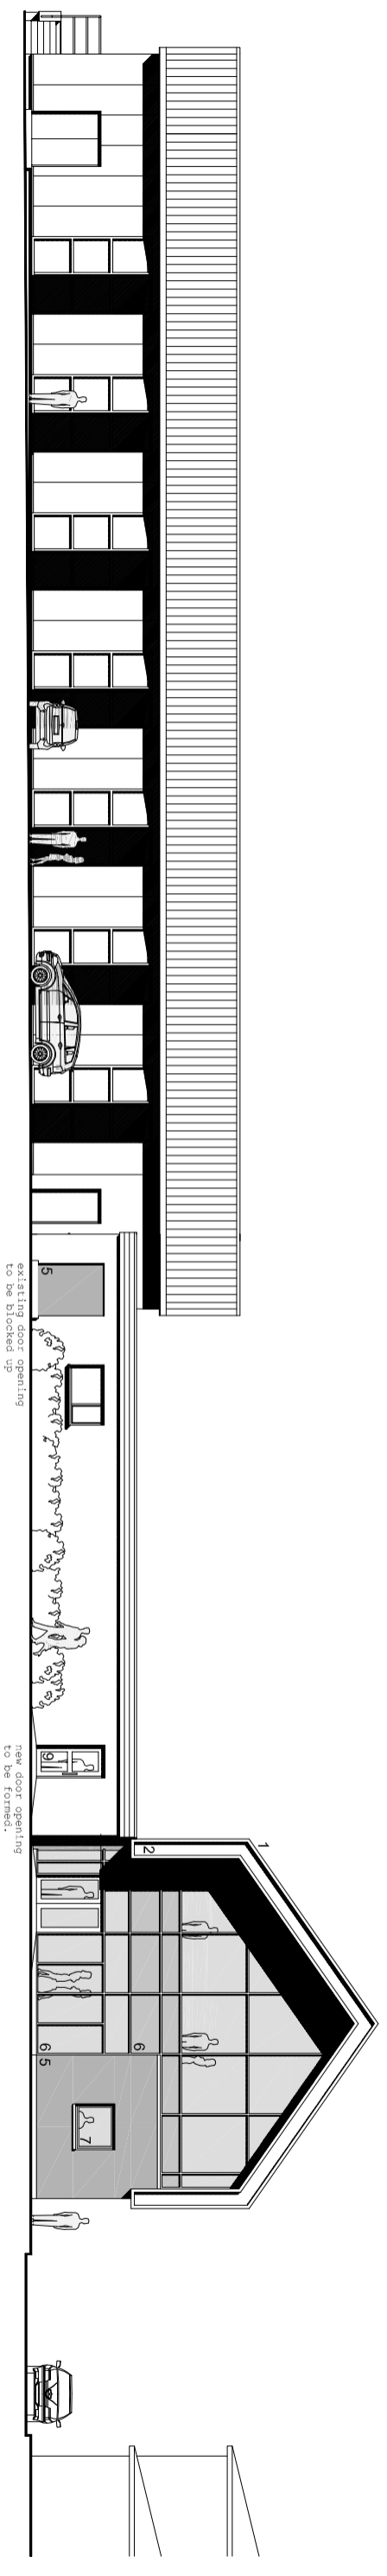

KEY

- 1 ROOF - Insulated aluminium roof system, colour to be confirmed.
- 2 ROOF VERGE - PPC aluminium verges with co-ordinating trims etc, colour to be confirmed.
- 3 EXTERNAL WALL - Insulated aluminium composite cladding panels laid vertically, colour to be confirmed.
- 4 EXTERNAL WALL - PPC louvers to plant areas, colour to be confirmed.
- 5 EXTERNAL WALL - Render with co-ordinating trims etc, colour to be confirmed.
- 6 CURTAIN WALLING - PPC aluminium curtain walling, double glazed units incorporating glazed look-a-like panels and co-ordinating trims etc, colour to be confirmed.
- 7 WINDOW - PPC aluminium window with opening lights, glazed units with co-ordinating trims etc, colour to be confirmed.
- 8 DOOR - PPC steel security doors, colour to be confirmed.
- 9 DOOR - PPC aluminium door with double glazed units with co-ordinating trims etc.



PLANNING APPLICATION


ROSSENDALE LEISURE PROJECT
MARL PITTS SWIMMING POOL
 Proposed South Elevation

4022 SK70


SCALE 1:200@A3/1:100@A1



©KKA2011

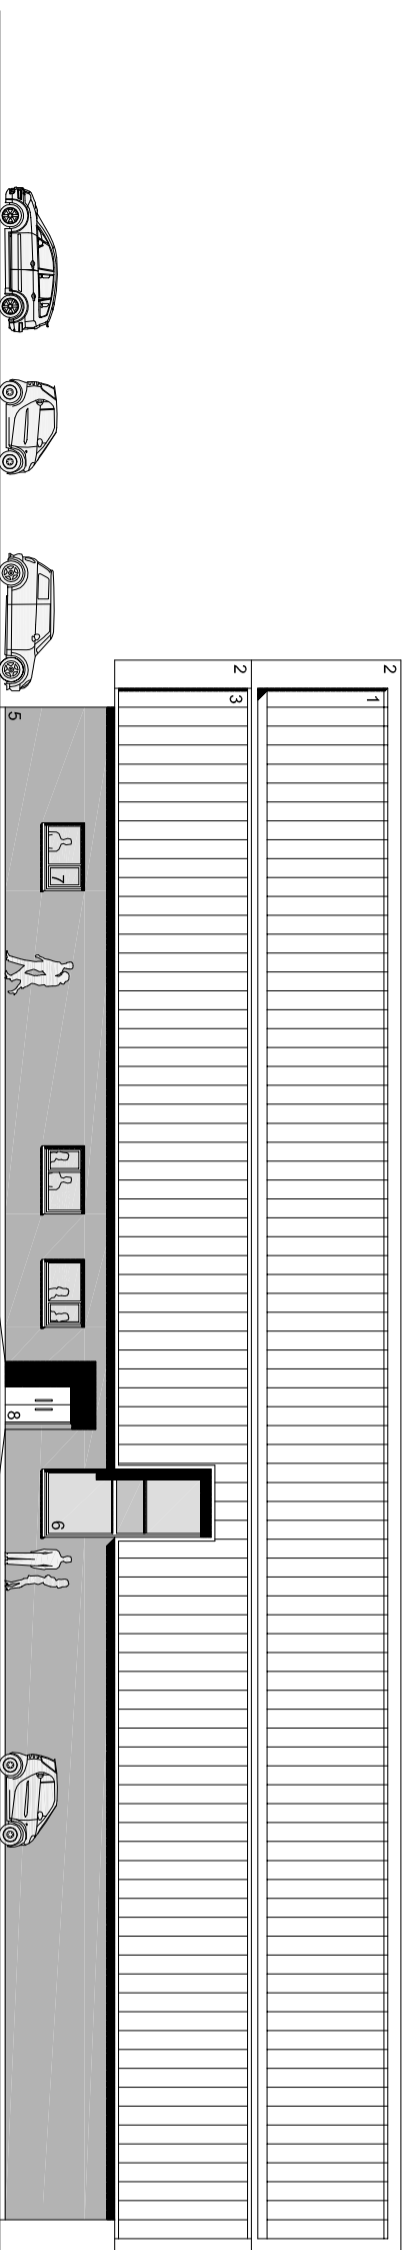

- KEY**
- 1 ROOF - Insulated aluminium roof system, colour to be confirmed.
 - 2 ROOF VERGE - PPC aluminium verges with co-ordinating trims etc, colour to be confirmed.
 - 3 EXTERNAL WALL - Insulated aluminium composite cladding panels laid vertically, colour to be confirmed.
 - 4 EXTERNAL WALL - PPC louvers to plant areas, colour to be confirmed.
 - 5 EXTERNAL WALL - Render with co-ordinating trims etc, colour to be confirmed.
 - 6 CURTAIN WALLING - PPC aluminium curtain walling, double glazed units incorporating glazed look-a-like panels and co-ordinating trims etc, colour to be confirmed.
 - 7 WINDOW - PPC aluminium window with opening lights, glazed units with co-ordinating trims etc, colour to be confirmed.
 - 8 DOOR - PPC steel security doors, colour to be confirmed.
 - 9 DOOR - PPC aluminium door with double glazed units with co-ordinating trims etc.

 


PLANNING APPLICATION

ROSSENDALE LEISURE PROJECT
MARL PITTS SWIMMING POOL
 Proposed East Elevation


4022 SK73
 SCALE 1:200@A3/1:100@A1



©KKA2011

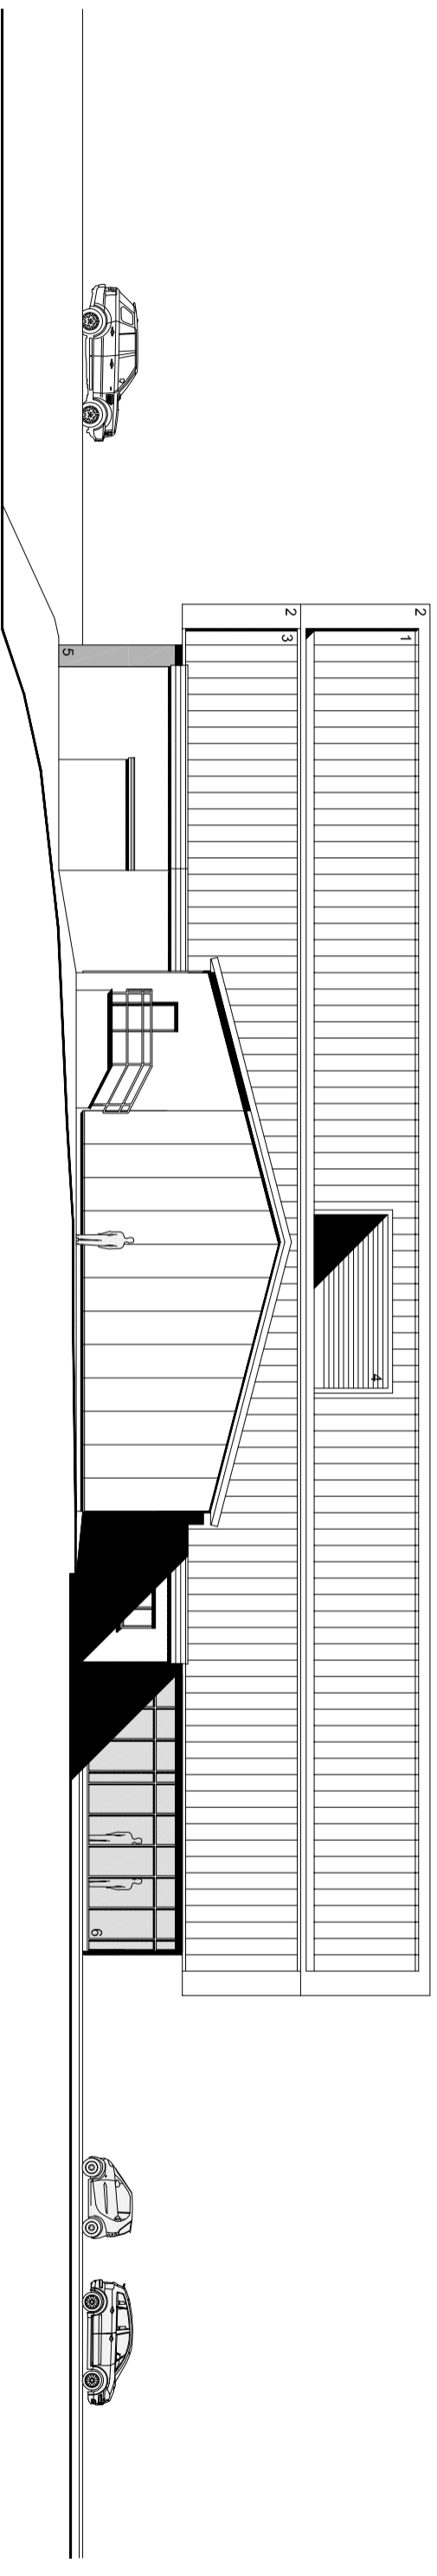

- KEY**
- 1 ROOF - Insulated aluminium roof system, colour to be confirmed.
 - 2 ROOF VERGE - PPC aluminium verges with co-ordinating trims etc, colour to be confirmed.
 - 3 EXTERNAL WALL - Insulated aluminium composite cladding panels laid vertically, colour to be confirmed.
 - 4 EXTERNAL WALL - PPC louvers to plant areas, colour to be confirmed.
 - 5 EXTERNAL WALL - Render with co-ordinating trims etc, colour to be confirmed.
 - 6 CURTAIN WALLING - PPC aluminium curtain walling, double glazed units incorporating glazed look-a-like panels and co-ordinating trims etc, colour to be confirmed.
 - 7 WINDOW - PPC aluminium window with opening lights, glazed units with co-ordinating trims etc , colour to be confirmed.
 - 8 DOOR - PPC steel security doors, colour to be confirmed.
 - 9 DOOR - PPC aluminium door with double glazed units with co-ordinating trims etc.

 

PLANNING APPLICATION

ROSSENDALE LEISURE PROJECT
MARL PITTS SWIMMING POOL
 Proposed West Elevation

4022 SK71

SCALE 1:200@A3/1:100@A1



©KKA2011