

Existing Building

PLANNING APPLICATION


ROSSENDALE LEISURE PROJECT
HASLINGDEN TENNIS CLUB
Site Location Plan

4022 SK100


SCALE 1:2000(A3)/1:1000(A1)



©KKA2011

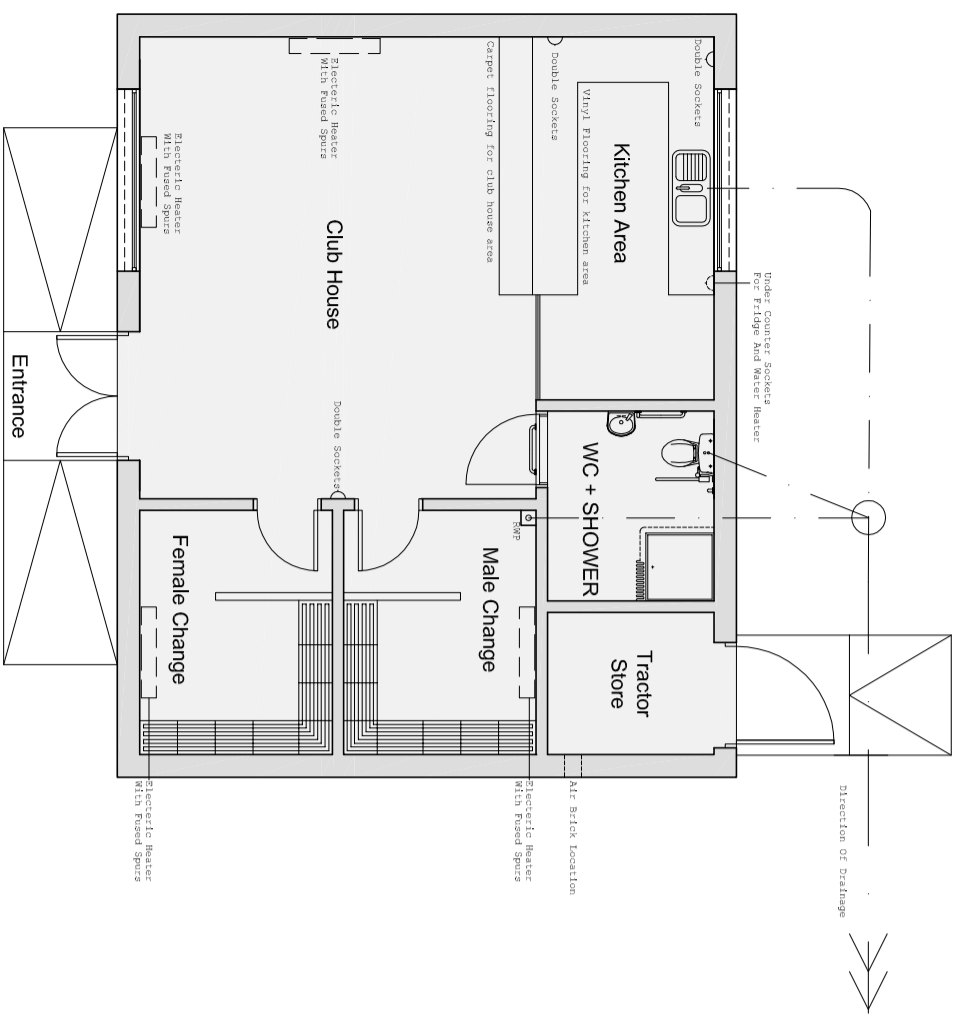


Floor Plan

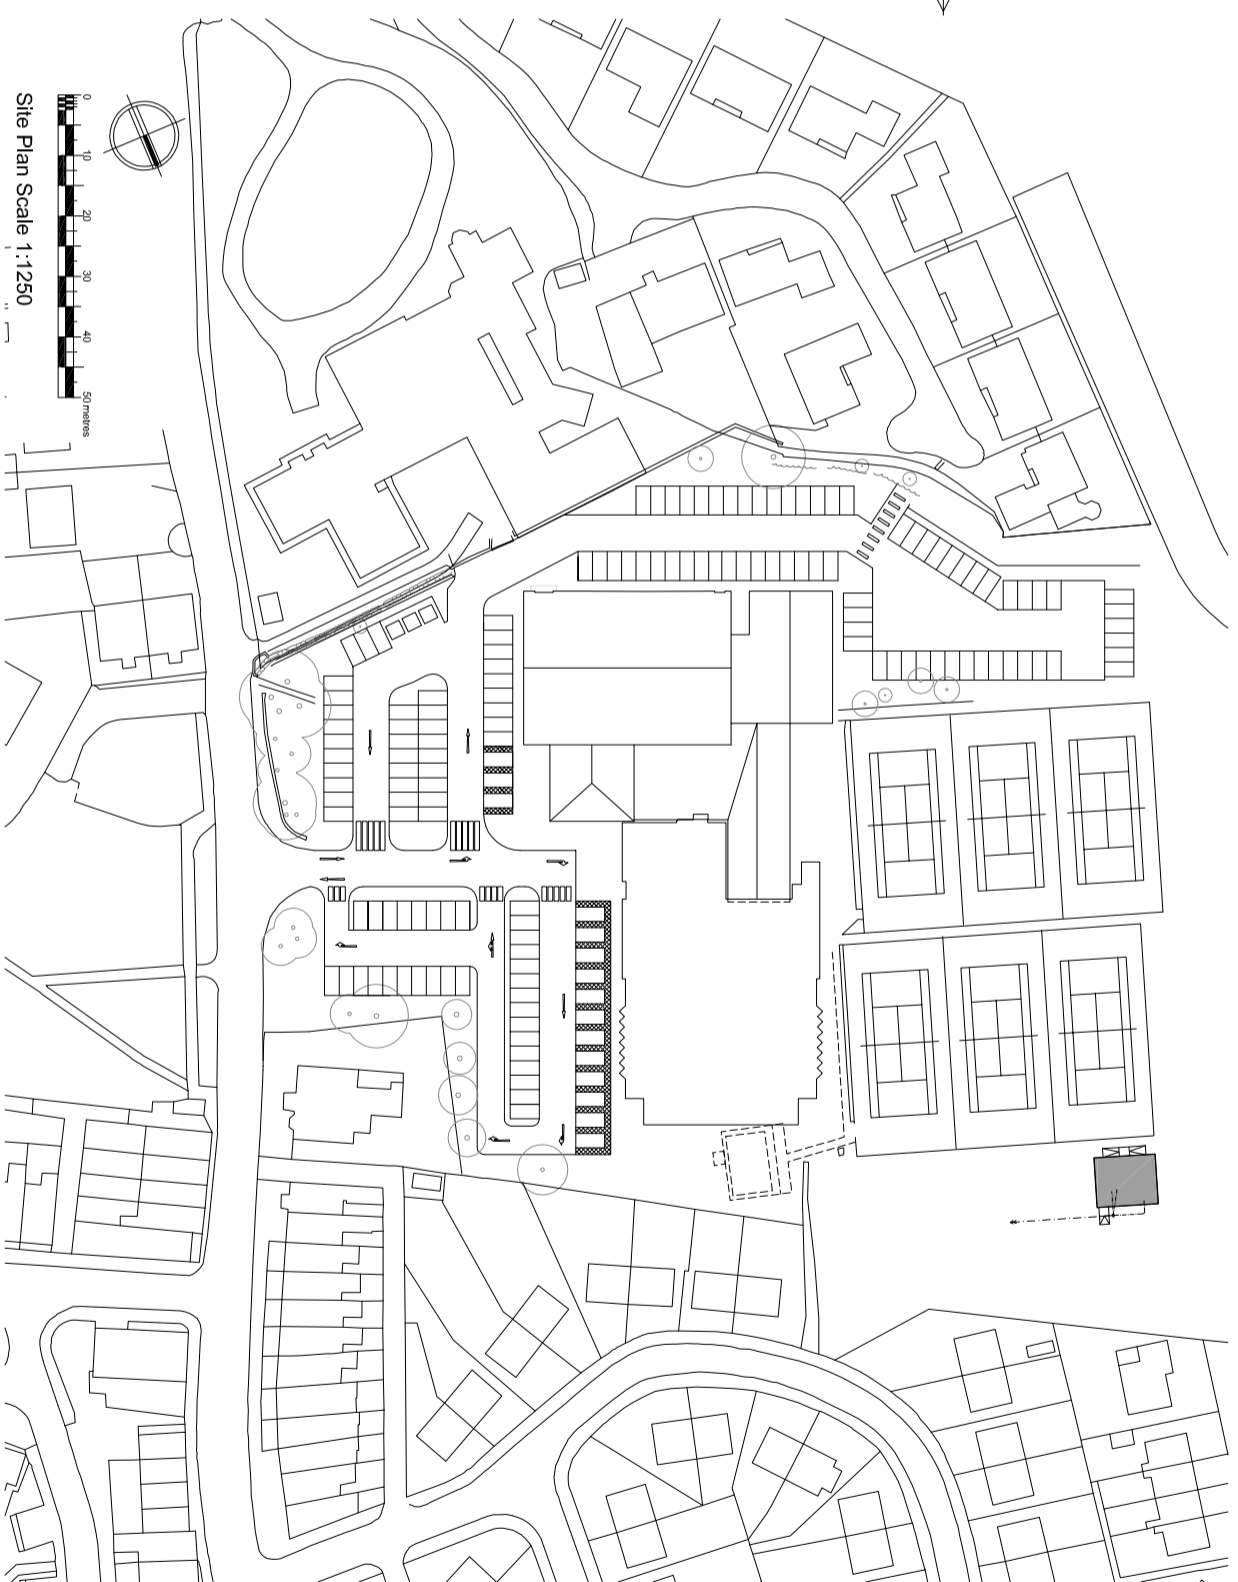


Site Plan Scale 1:1250

- Notes
- Existing Tennis Club Building
 - Proposed Tennis Club

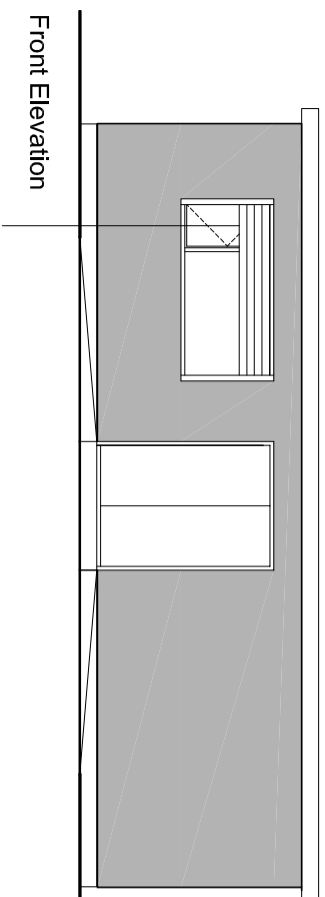


Front Elevation

Concealed Integral Linear Roller Shutter

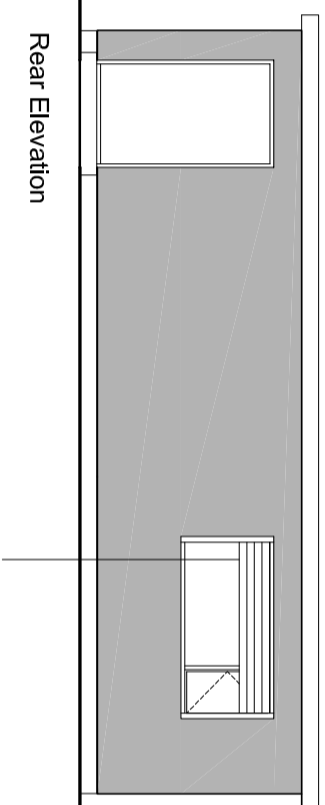

Rear Elevation

Concealed Integral Linear Roller Shutter

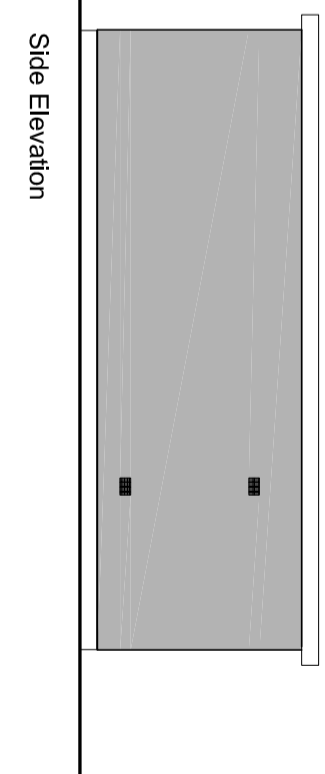

Side Elevation

Concealed Integral Linear Roller Shutter

PLANNING APPLICATION

ROSSENDALE LEISURE PROJECT
 HASLINGDEN TENNIS CLUB
 Proposed Tennis Club

4022 SK101

SCALE 1:2000(A3)/1:1000(A1)



©KKA2011