


LOCATION PLAN 1:1250

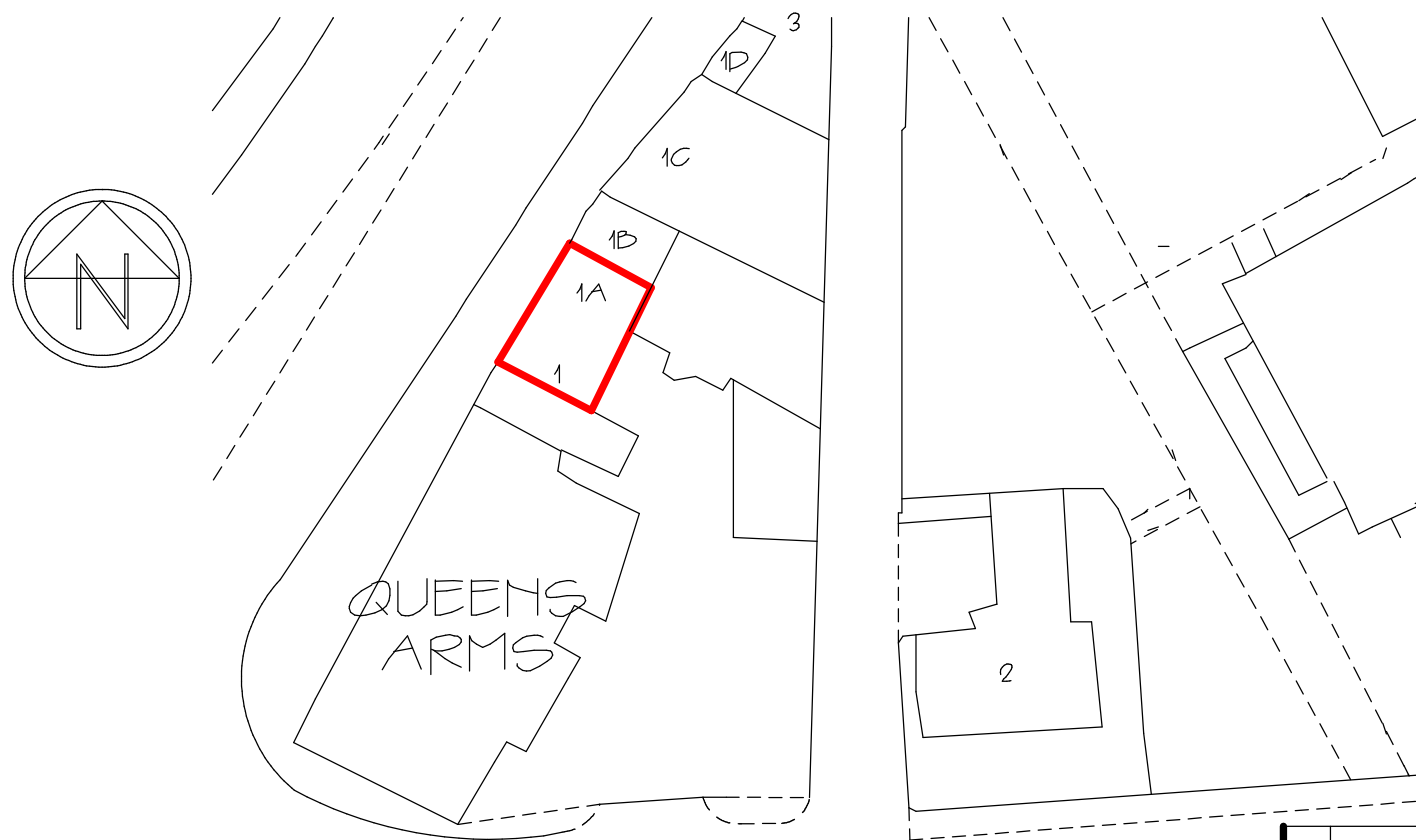


LOCATION PLAN 1:500

No	AMENDMENT	DATE
PROPOSED		
LOCATION PLAN		
CLIENT		
MR ARSHAD		
ADDRESS		
1 & 1A BANK ST RAWTENSTALL		
Stonehaven Consultants Ltd Stonehaven, Jinny Lane, Roughlee, BURNLEY, Lancs.		
DATE	SCALE 1:500 & 1:1250	
DRN	DRG No	
SVYD		2011/2/3


Stonehaven Consultants Ltd
 Stonehaven,
 Jinny Lane,
 Roughlee,
BURNLEY,
Lancs.

Tel 01282 604674
 Fax 01282 604674
 E-Mail; Roughlee@AOL.com


DATE SCALE 1:500 & 1:1250
 DRN DRG No
 SVYD 2011/2/3

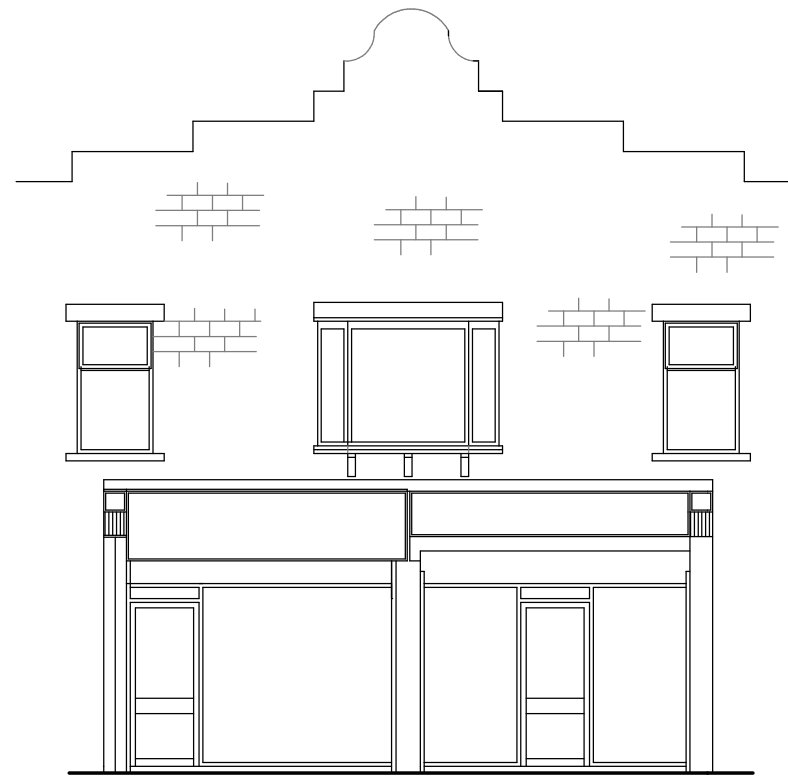


BANK STREET ELEVATION

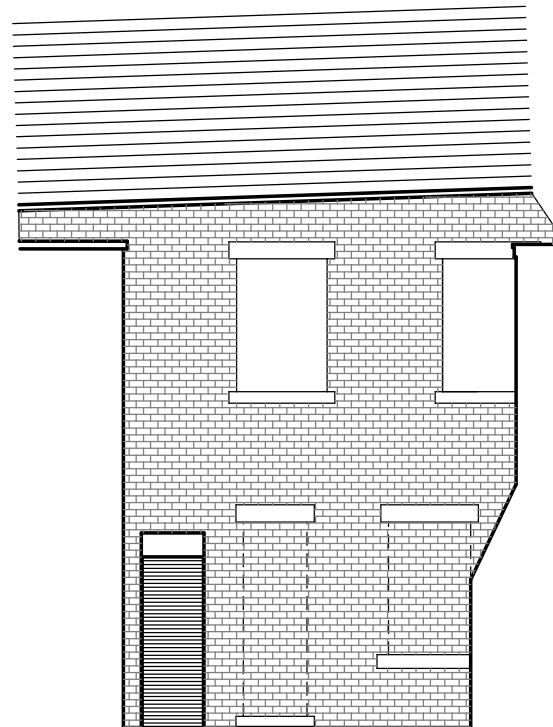

REAR ELEVATION

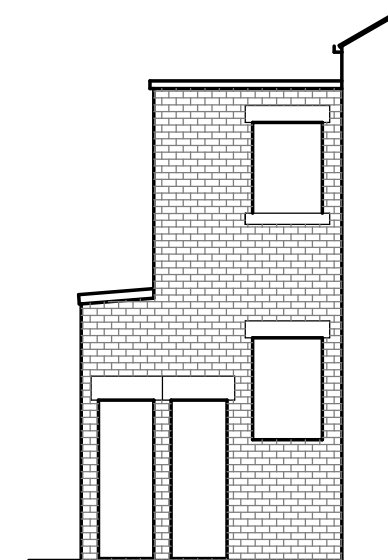

REAR SIDE ELEVATION

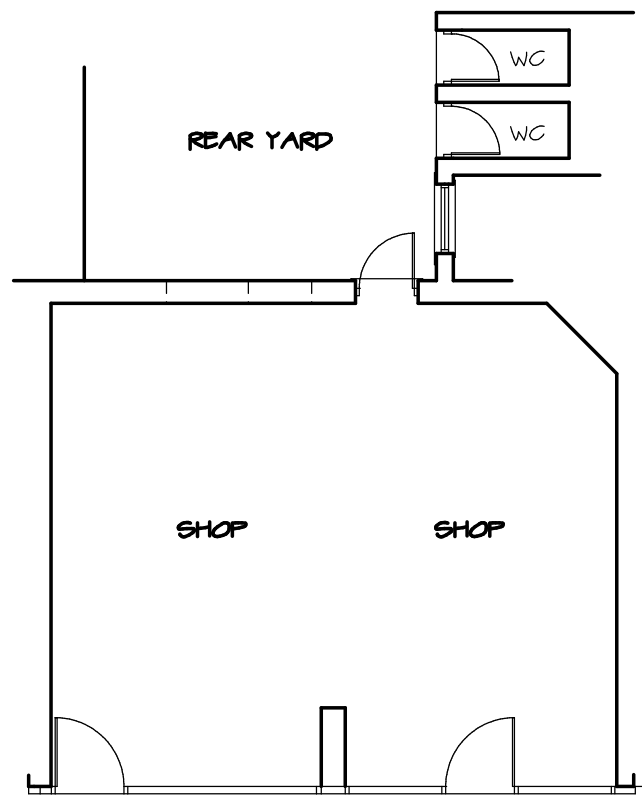


GROUND FLOOR PLAN VIEW



BANK ST ELEVATION



REAR ELEVATION

 


STONEHAVEN CONSULTANTS RETAIN ALL COPYRIGHT TO THIS DRAWING. DO NOT SCALE THIS DRAWING. CHECK ALL DIMENSIONS ON SITE. IN THE EVENT OF A DISCREPANCY REFER QUERIES TO THE ADDRESS BELOW.


No	AMENDMENT	DATE
PROPOSED		
SURVEY DRAWING		
CLIENT		
MR ARSHAD		
ADDRESS		
1 & 1A BANK STREET ROSSENDALE		
Stonehaven Consultants Ltd		
Stonehaven, Jinny Lane, Roughlee, Burnley, Lancs BB12 9LL		
tel 01282 604674 fax 01282 604674 e-mail roughlee@aol.com mobile 07831585063		
DATE	19/01/11	SCALE 1:100
DRN		DRG No
SVYD		20M/2/1




BANK STREET ELEVATION

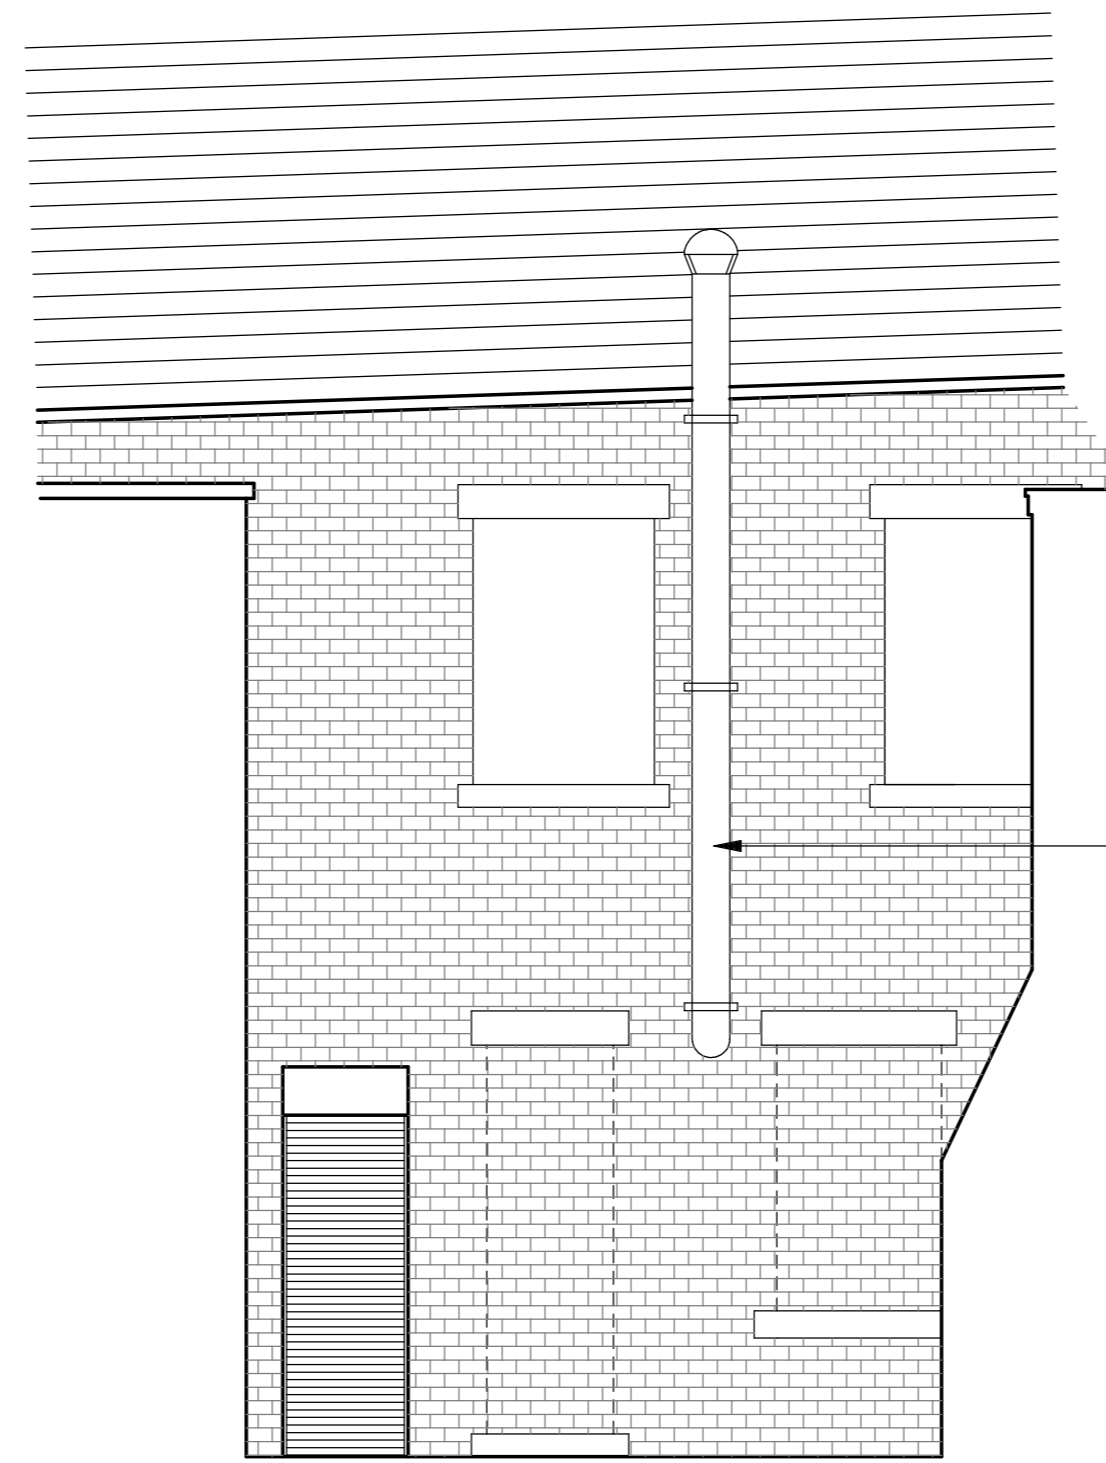


REAR ELEVATION

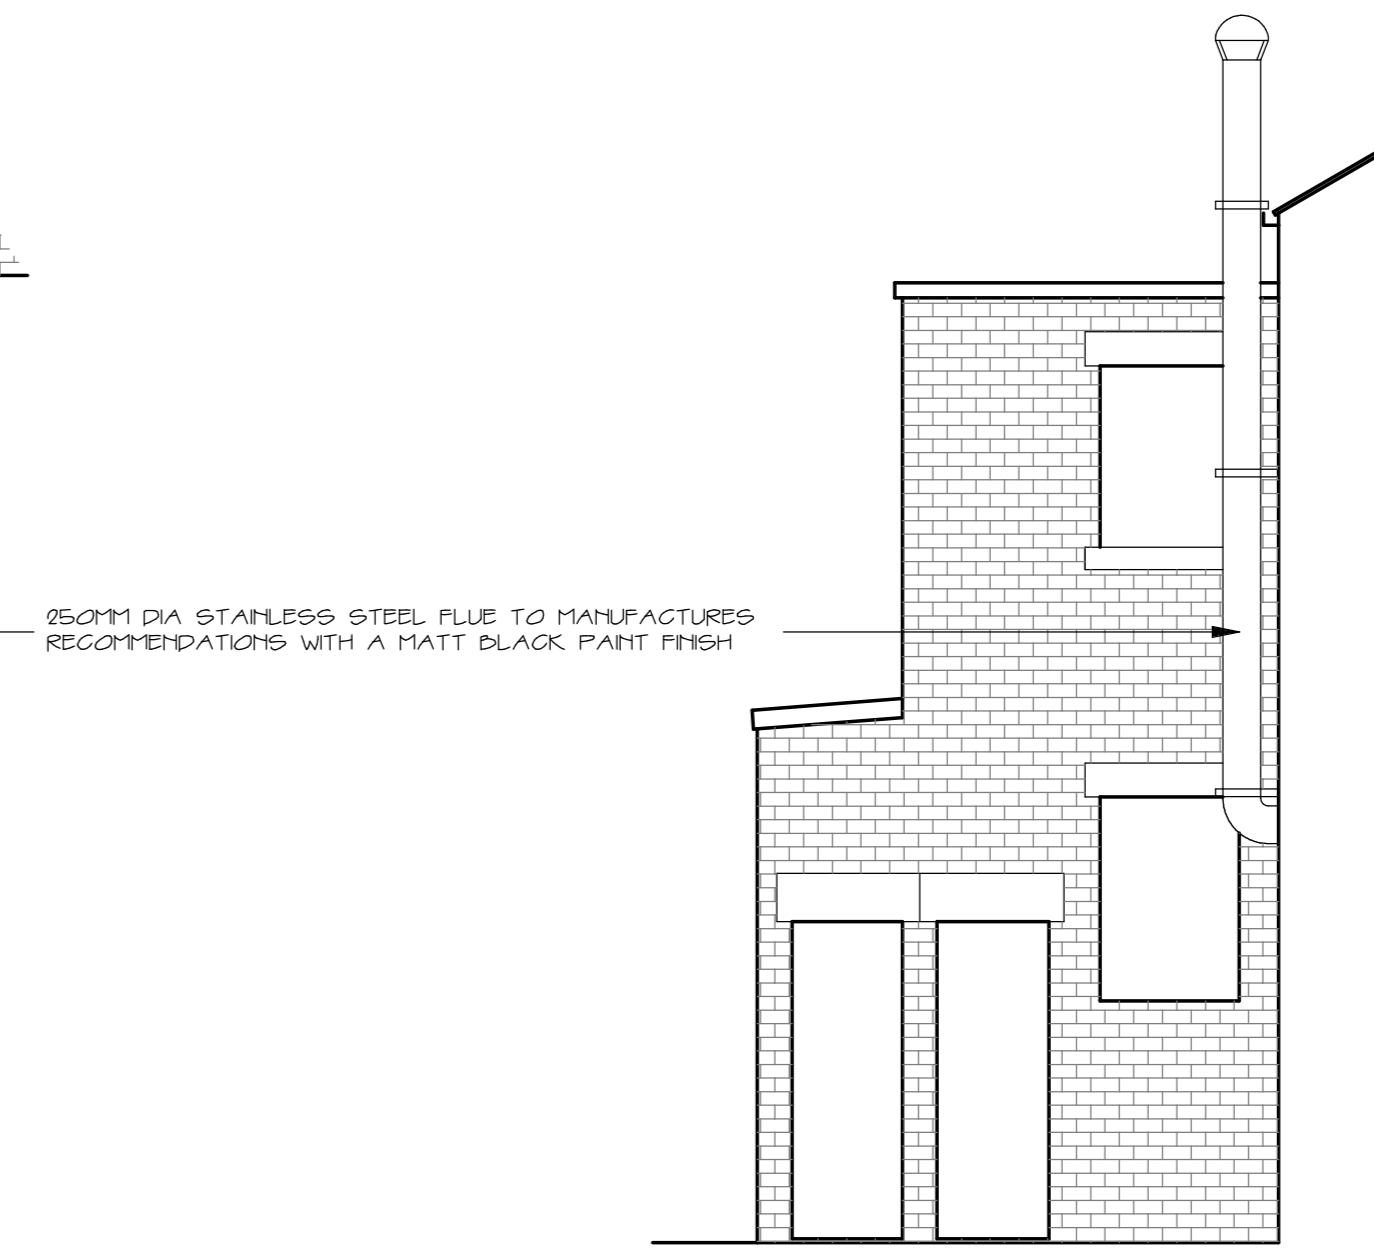

REAR SIDE ELEVATION

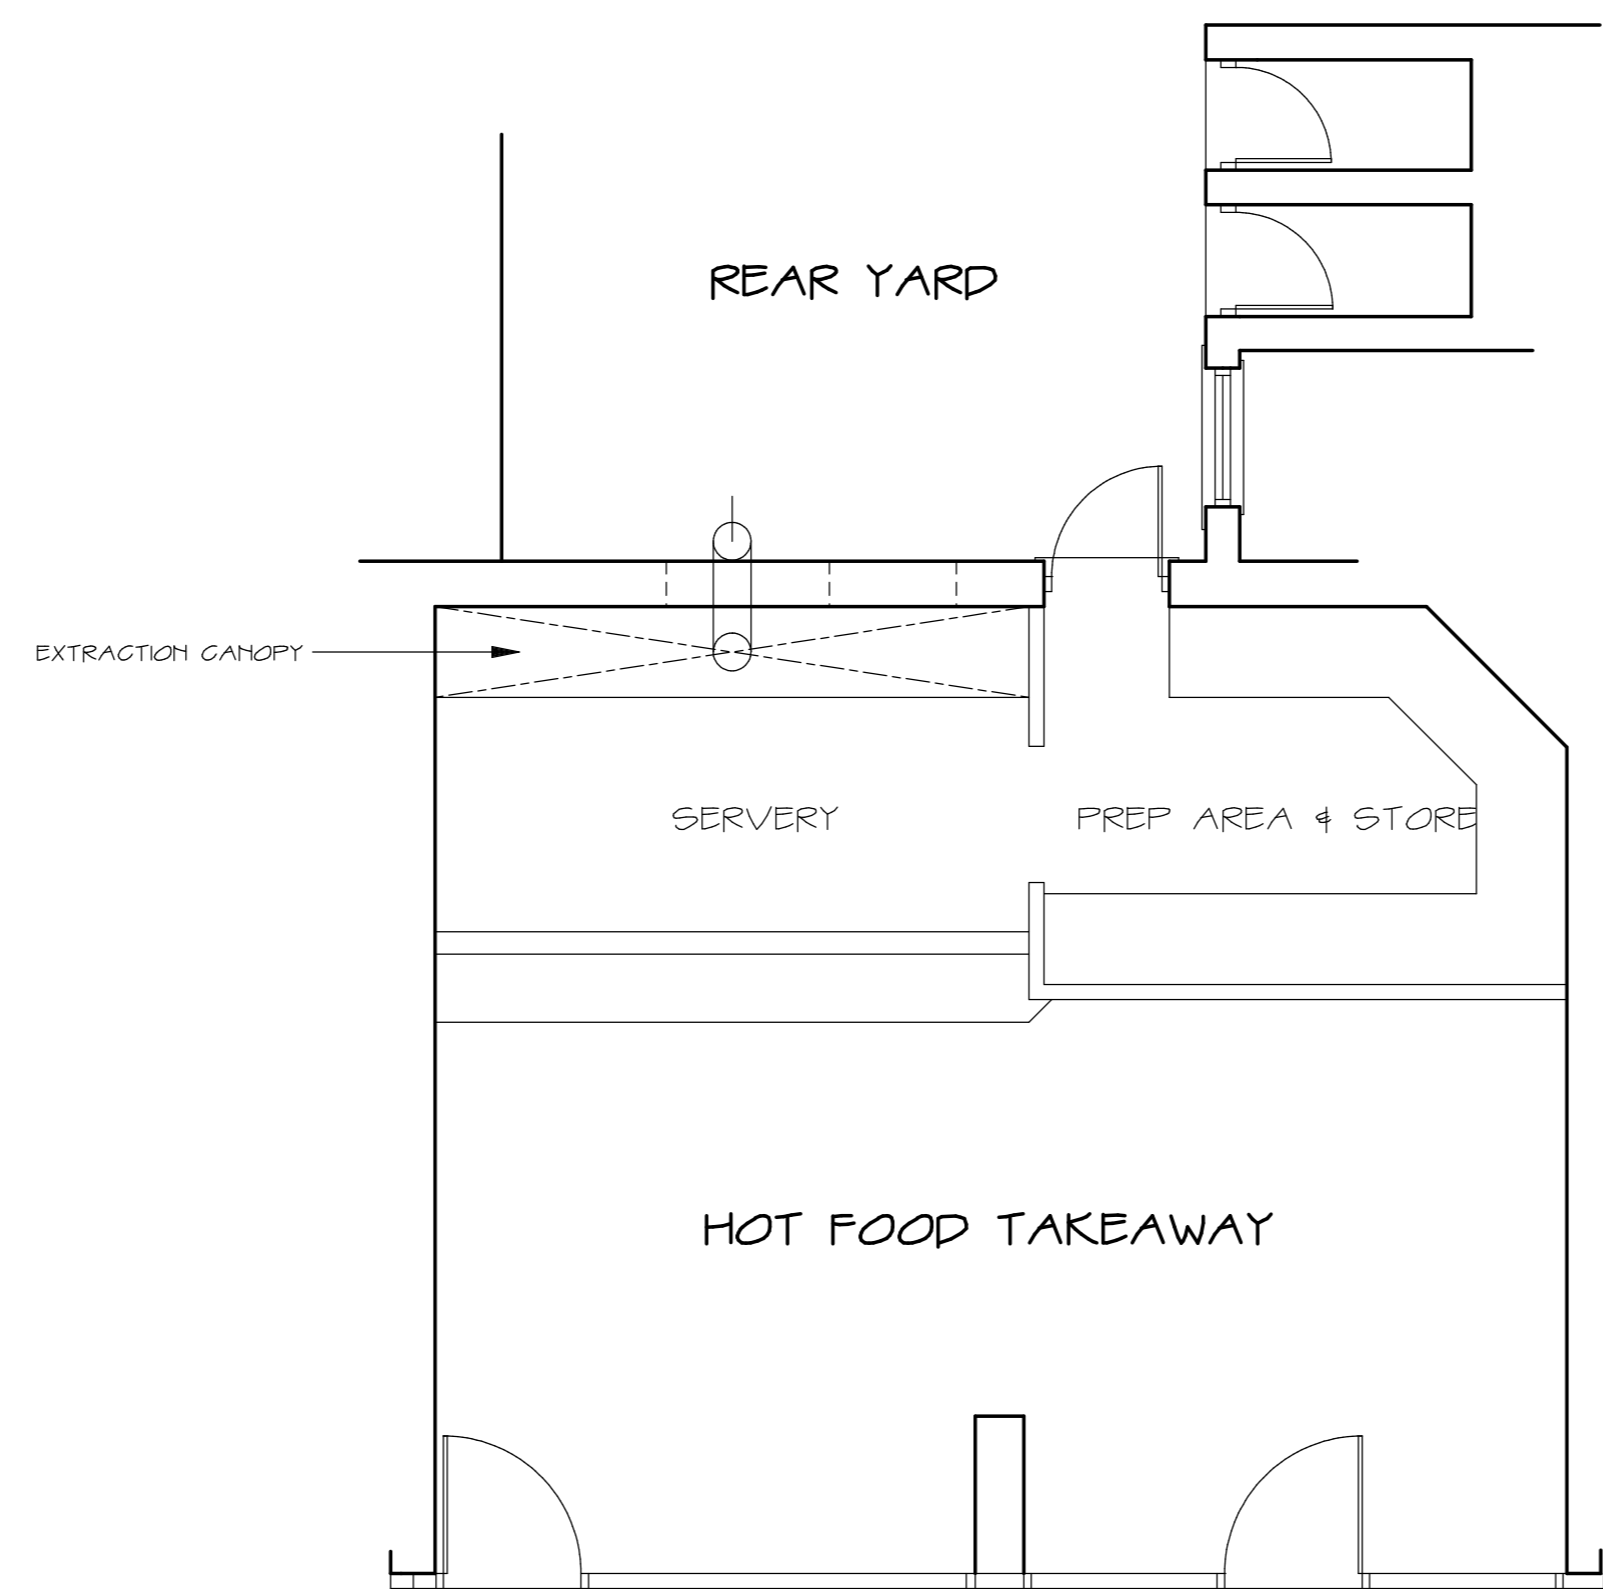

GROUND FLOOR PLAN VIEW

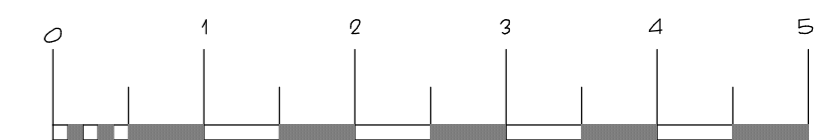

No	AMENDMENT	DATE
A	FLUE FINISH CHANGED TO MATT BLACK	2/3/11

PROPOSED	HOT FOOD TAKEAWY
CLIENT	MR ARSHAD
ADDRESS	1 & 1A BANK STREET ROSSENDALE

Stonehaven Consultants Ltd
 Stonehaven,
 Jinny Lane,
 Roughlee,
 Burnley,
 Lancs BB12 9LL

tel 01282 604674
 fax 01282 604674
 e-mail roughlee@aol.com
 mobile 07831585063

STONEHAVEN CONSULTANTS RETAIN ALL COPYRIGHT TO THIS DRAWING, DO NOT SCALE THIS DRAWING. CHECK ALL DIMENSIONS ON SITE. IN THE EVENT OF A DISCREPANCY REFER QUERIES TO THE ADDRESS BELOW.

DATE	10/01/11	SCALE	1:100	①A1
DRN		DRG No		
SVYD			2011/2/2A	