


2011/316

15 JUL 2011

 



**JOHN HOLT ARCHITECTS LTD.**

SITE LOCATION PLAN ASH COTTAGE, EDENFIELD, BL0 0HY

SCALE: 1:500 CLIENT: ASH COTTAGE RESIDENTIAL HOME

3 MANCHESTER ROAD BURY LANCASHIRE BL9 0DR  
 TELEPHONE 0161 764 8314 FACSIMILE 0161 764 6995  
 E-MAIL mail@holtarchitects.co.uk

DO NOT SCALE DRAWING

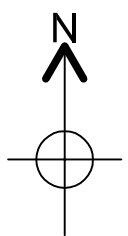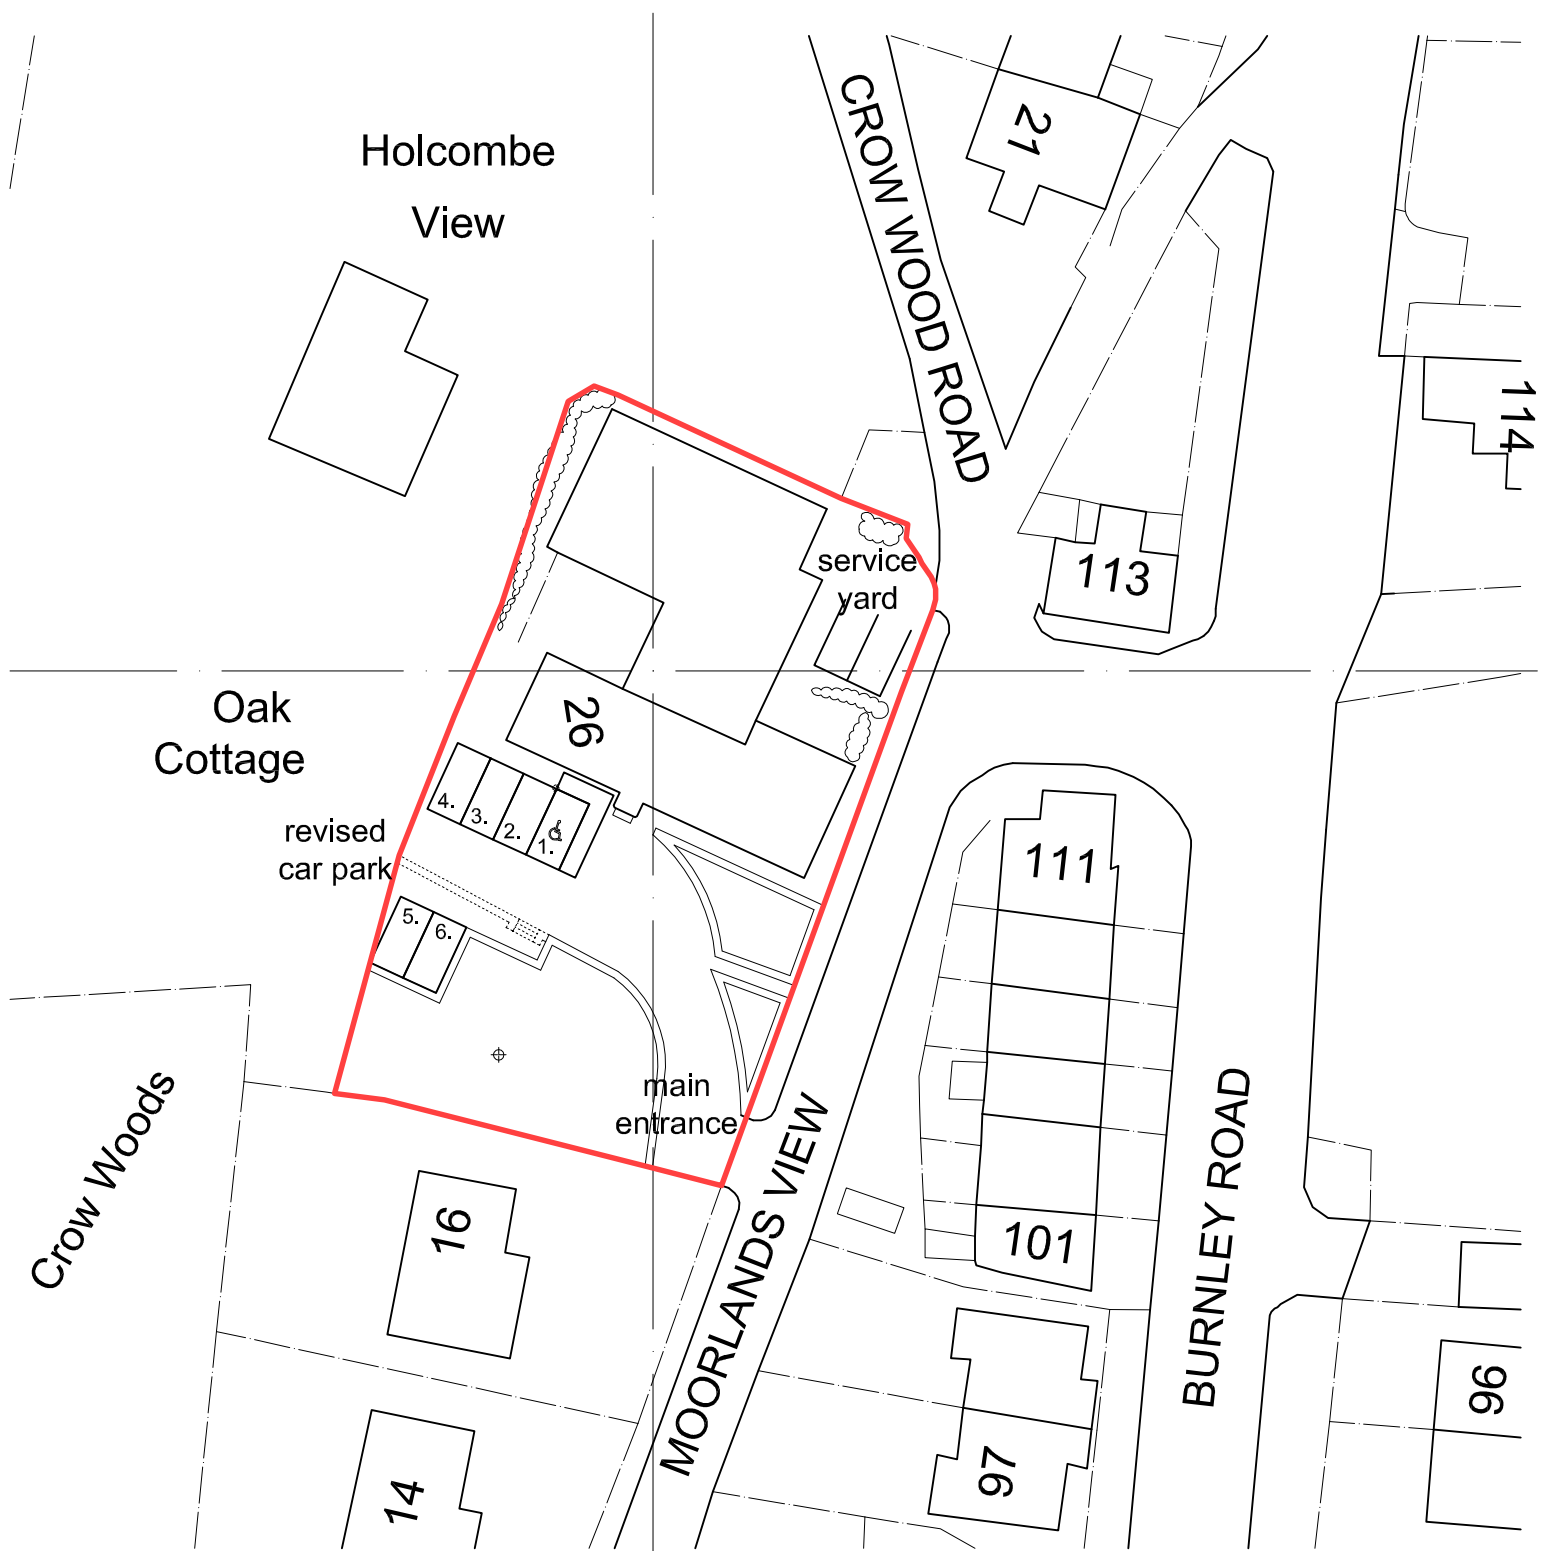

**JOHN HOLT ARCHITECTS LTD.**

SITE LOCATION PLAN ASH COTTAGE, EDENFIELD, BL9 0HY  
 SCALE: 1:500 CLIENT: ASH COTTAGE RESIDENTIAL HOME

3 MANCHESTER ROAD BURY LANCASHIRE BL9 0DR  
 TELEPHONE 0161 764 8314 FACSIMILE 0161 764 6995  
 E-MAIL mail@holtarchitects.co.uk

DO NOT SCALE DRAWING

**NOTES**

- This drawing is copyright. No unauthorised copying of drawing without the express permission of the architect.
- Do not scale from prints. Use figure dimensions only.
- Contractors to check all dimensions on site prior to commencement of works.
- All works to be carried out in accordance with current statutory Health and Safety Regulations.
- This drawing is to be used in conjunction with all relevant conditions and / or specialist drawings / documents and any discrepancies or variations are to be notified to the architect before affected work commences.

REV AMENDMENTS DATE



Project	PROPOSED ALTERATION & EXTENSION, ASH COTTAGE, FERRIFIELD
Drawing	EXISTING GROUND FLOOR LAYOUT
Client	ASH COTTAGE RESIDENTIAL HOME
Drawn By	CMC
Scale	1:50
Dwg. No.	11/20/4.01
Dwg. Size	A1
Date	MARCH 2011


**JOHN HOLT ARCHITECTS LTD.**

3 MANCHESTER ROAD BURY LANCASHIRE BL9 0QR  
TELEPHONE 0161 764 8314 FACSIMILE 0161 764 8695  
E-MAIL [mail@johndarchitects.co.uk](mailto:mail@johndarchitects.co.uk)  
DO NOT SCALE DRAWING

**NOTES**

- This drawing is copyright. No unauthorised copying of drawing without the express permission of the architect.
- Do not scale from prints. Use figure dimensions only.
- Contractors to check all dimensions on site prior to commencement of works.
- All works to be carried out in accordance with current statutory Health and Safety Regulations.
- The architect is to be held in no liability for any structural, contractual and / or specialist drawings / documents and any discrepancies or variations are to be notified to the architect before affected work commences.

REV AMENDMENTS DATE

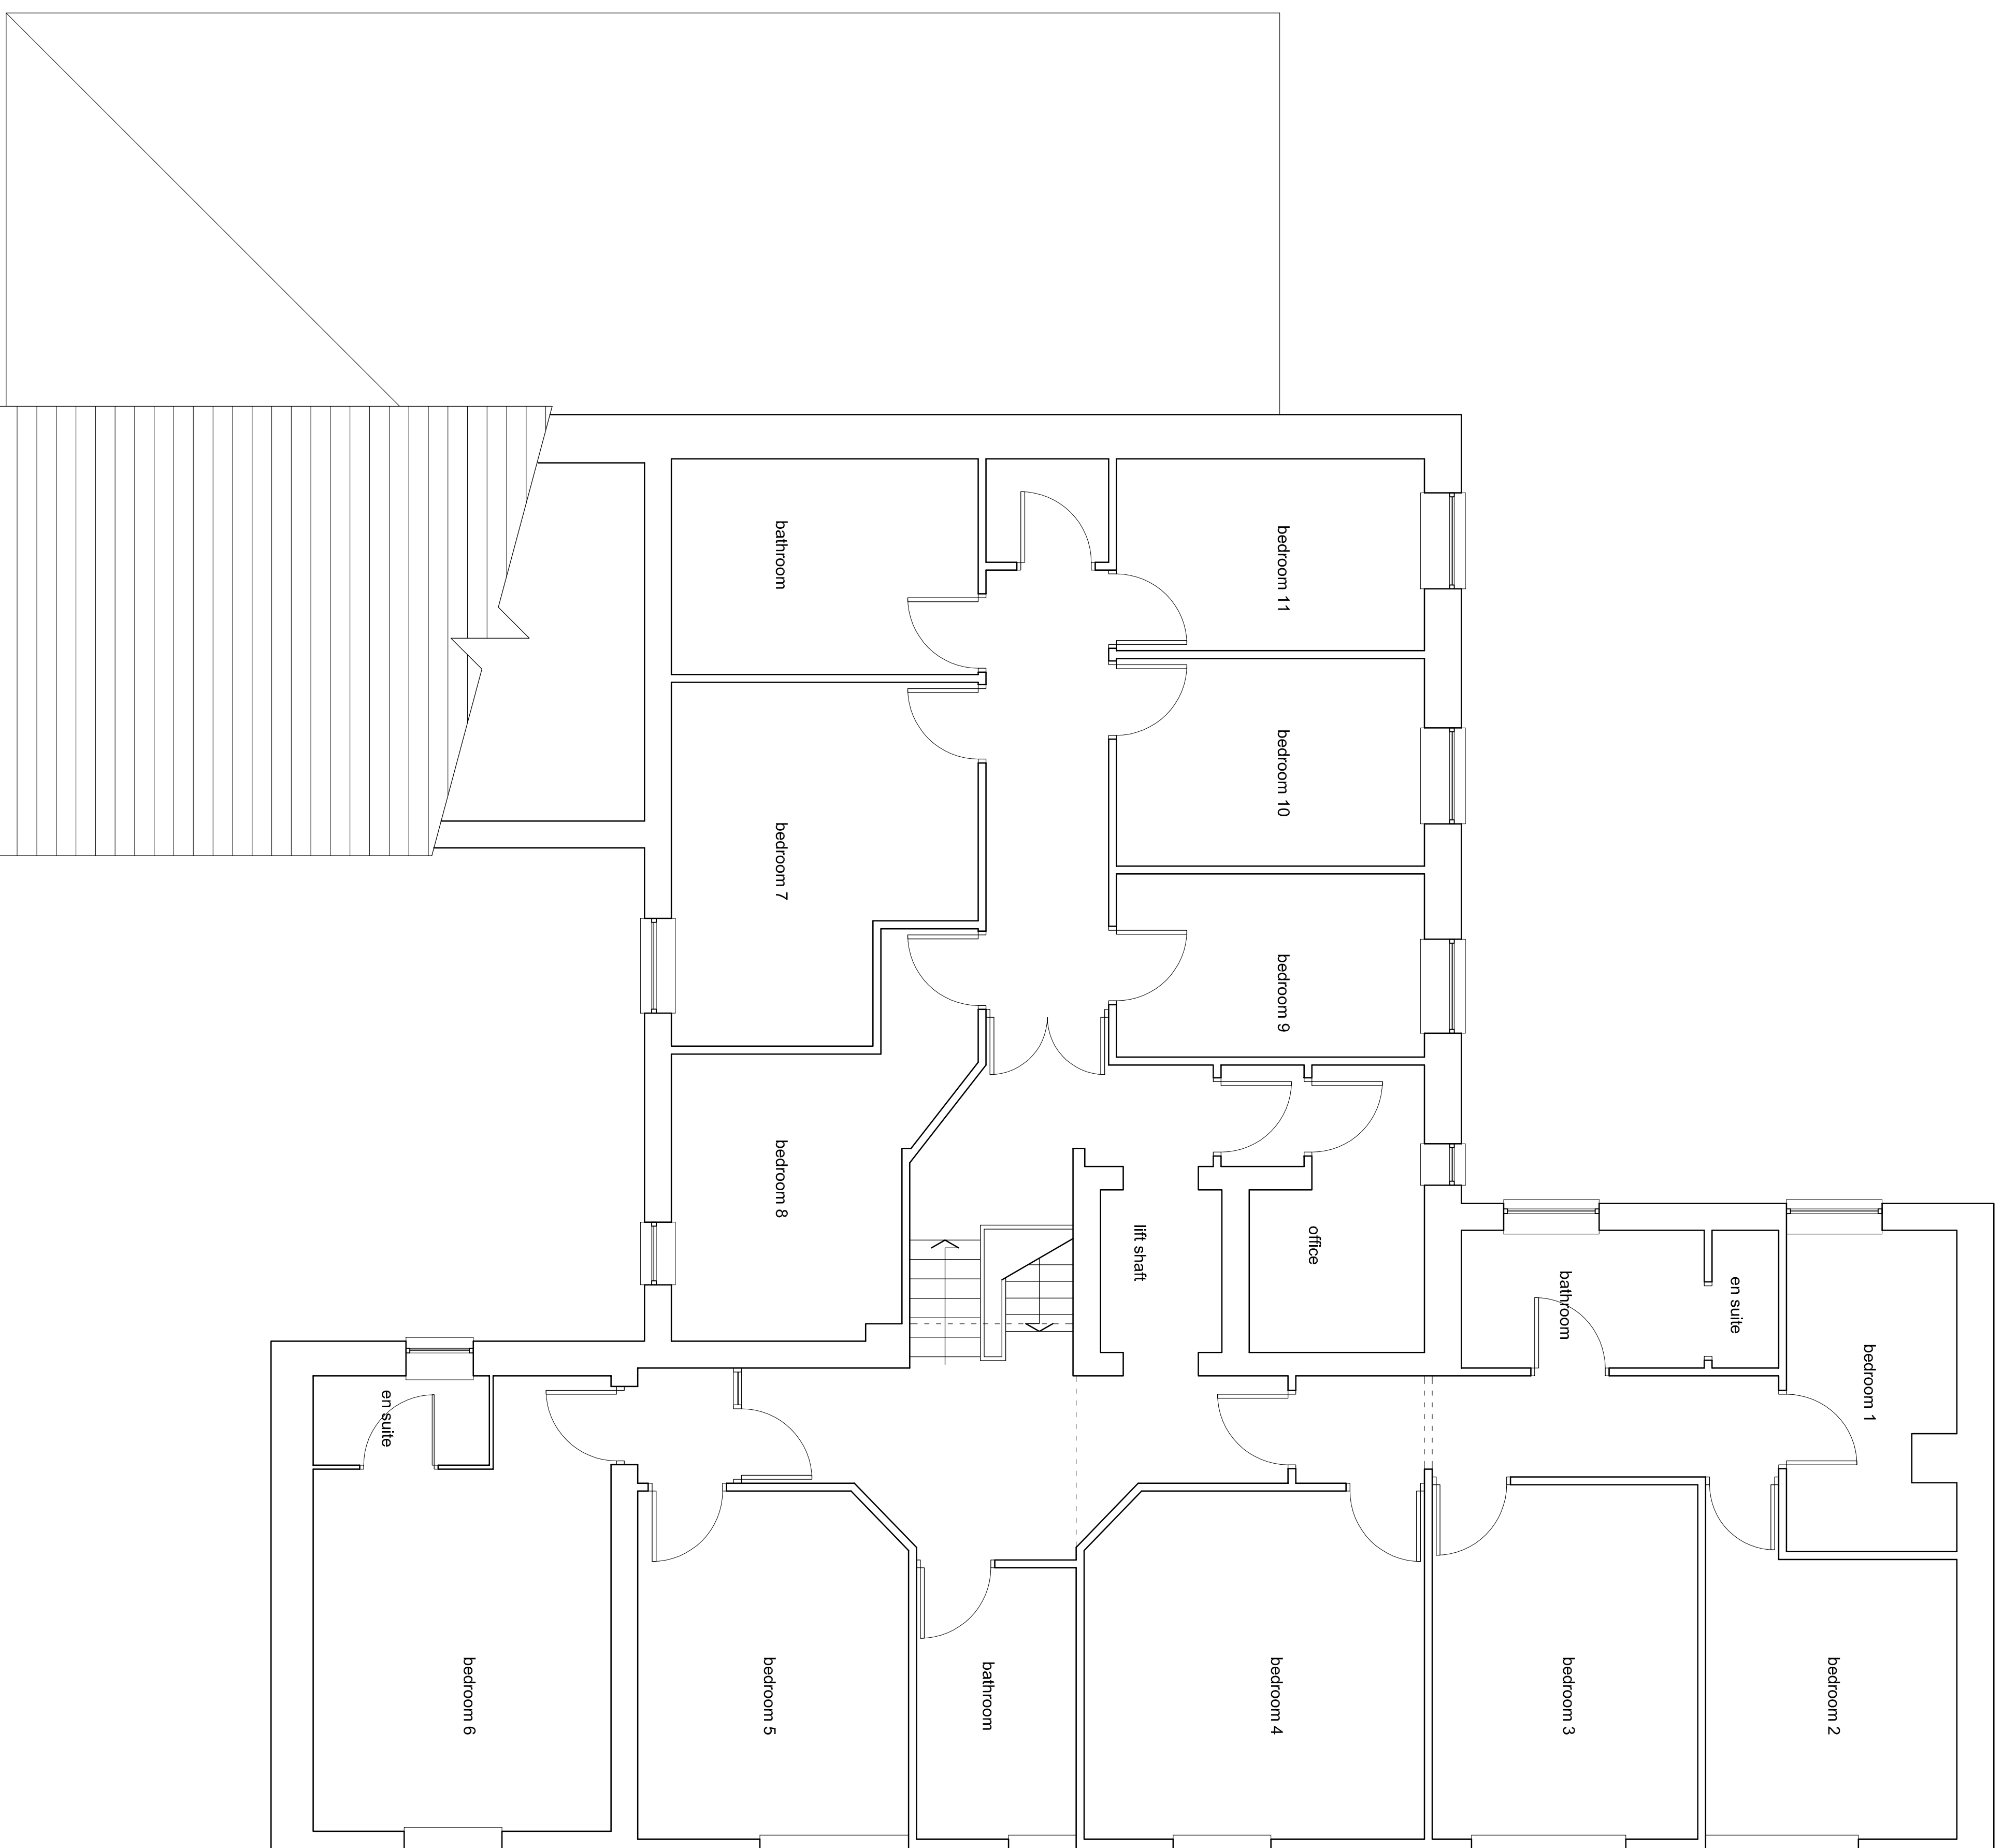

Project	PROPOSED ALTERATION & EXTENSION, ASH COTTAGE, FERNFIELD
Drawing	EXISTING FIRST FLOOR LAYOUT
Client	ASH COTTAGE RESIDENTIAL HOME
Drawn By	CMC
Scale	1:50
Dwg. No.	11/20/4.02
Dwg. Size	A1
Date	MARCH 2011


**JOHN HOLT ARCHITECTS LTD.**

3 MANCHESTER ROAD, BURRY, LANCASHIRE, BL9 0DR  
TELEPHONE 0161 764 8314 FACSIMILE 0161 764 8995  
E-MAIL: [mail@johndesigns.co.uk](mailto:mail@johndesigns.co.uk)  
DO NOT SCALE DRAWING


**NOTES**

- This drawing is copyright. No unauthorised copying of drawing without the express permission of the architect.
- Do not scale from prints. Use figure dimensions only.
- Contractors to check all dimensions on site prior to commencement of works.
- All works to be carried out in accordance with current statutory Health and Safety Regulations.
- This drawing is to be used in conjunction with all relevant conditions and / or specialist drawings / documents and any discrepancies or variations are to be notified to the architect before affected work commences.


REV AMENDMENTS DATE

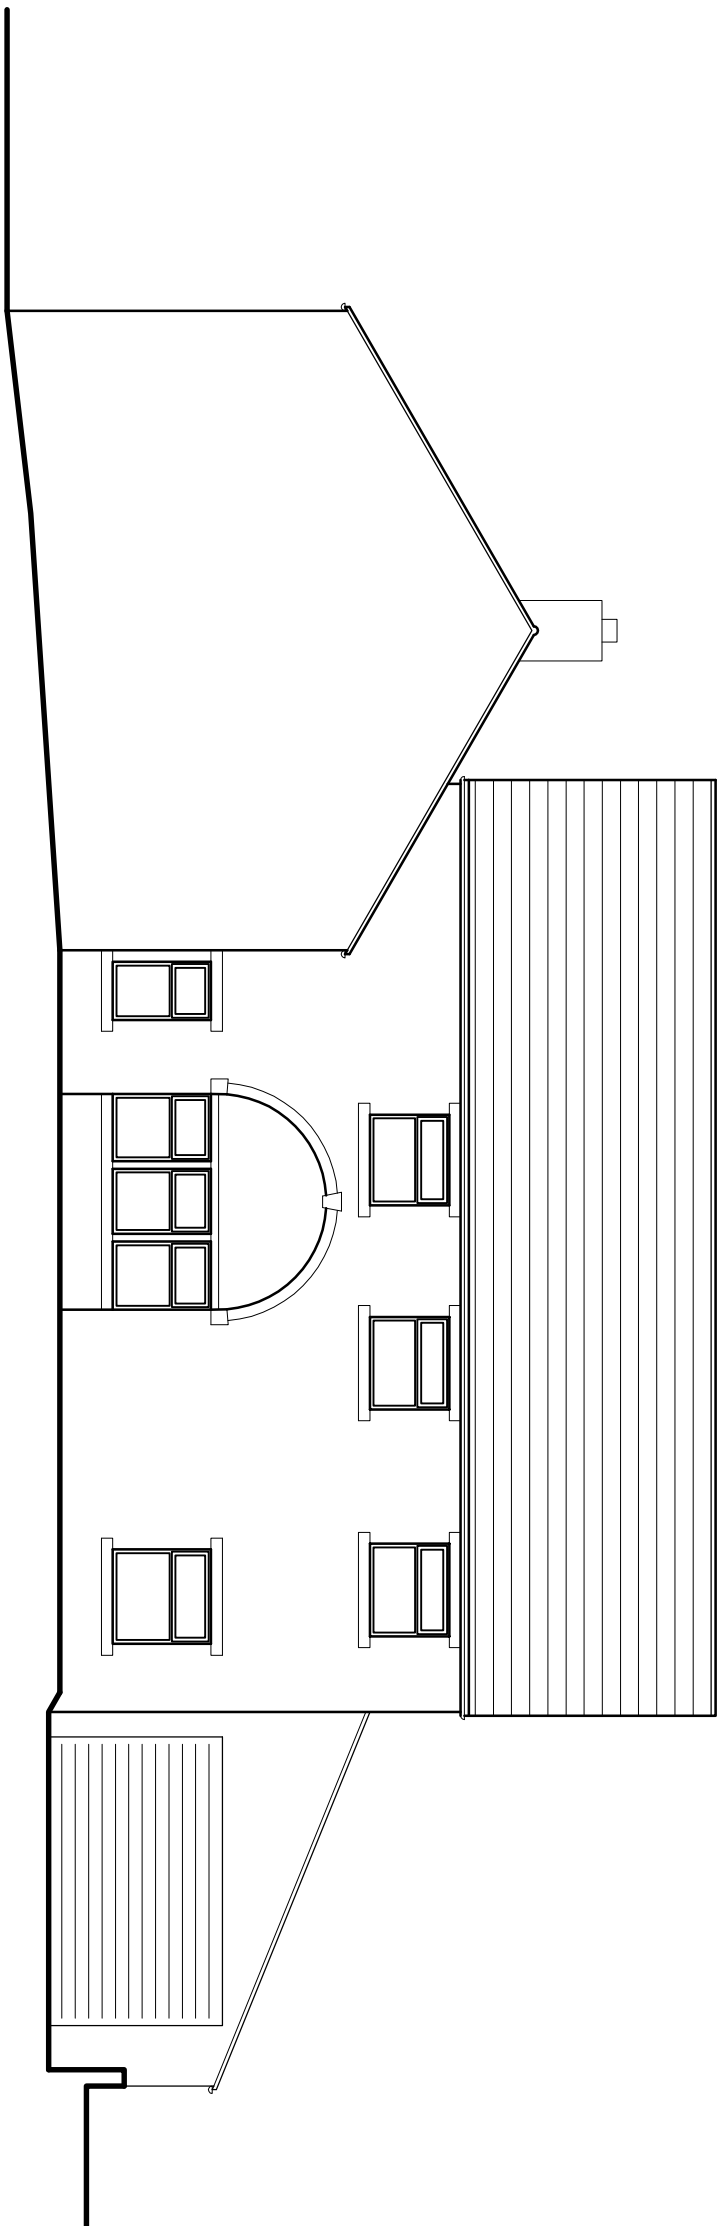


EXISTING EAST ELEVATION

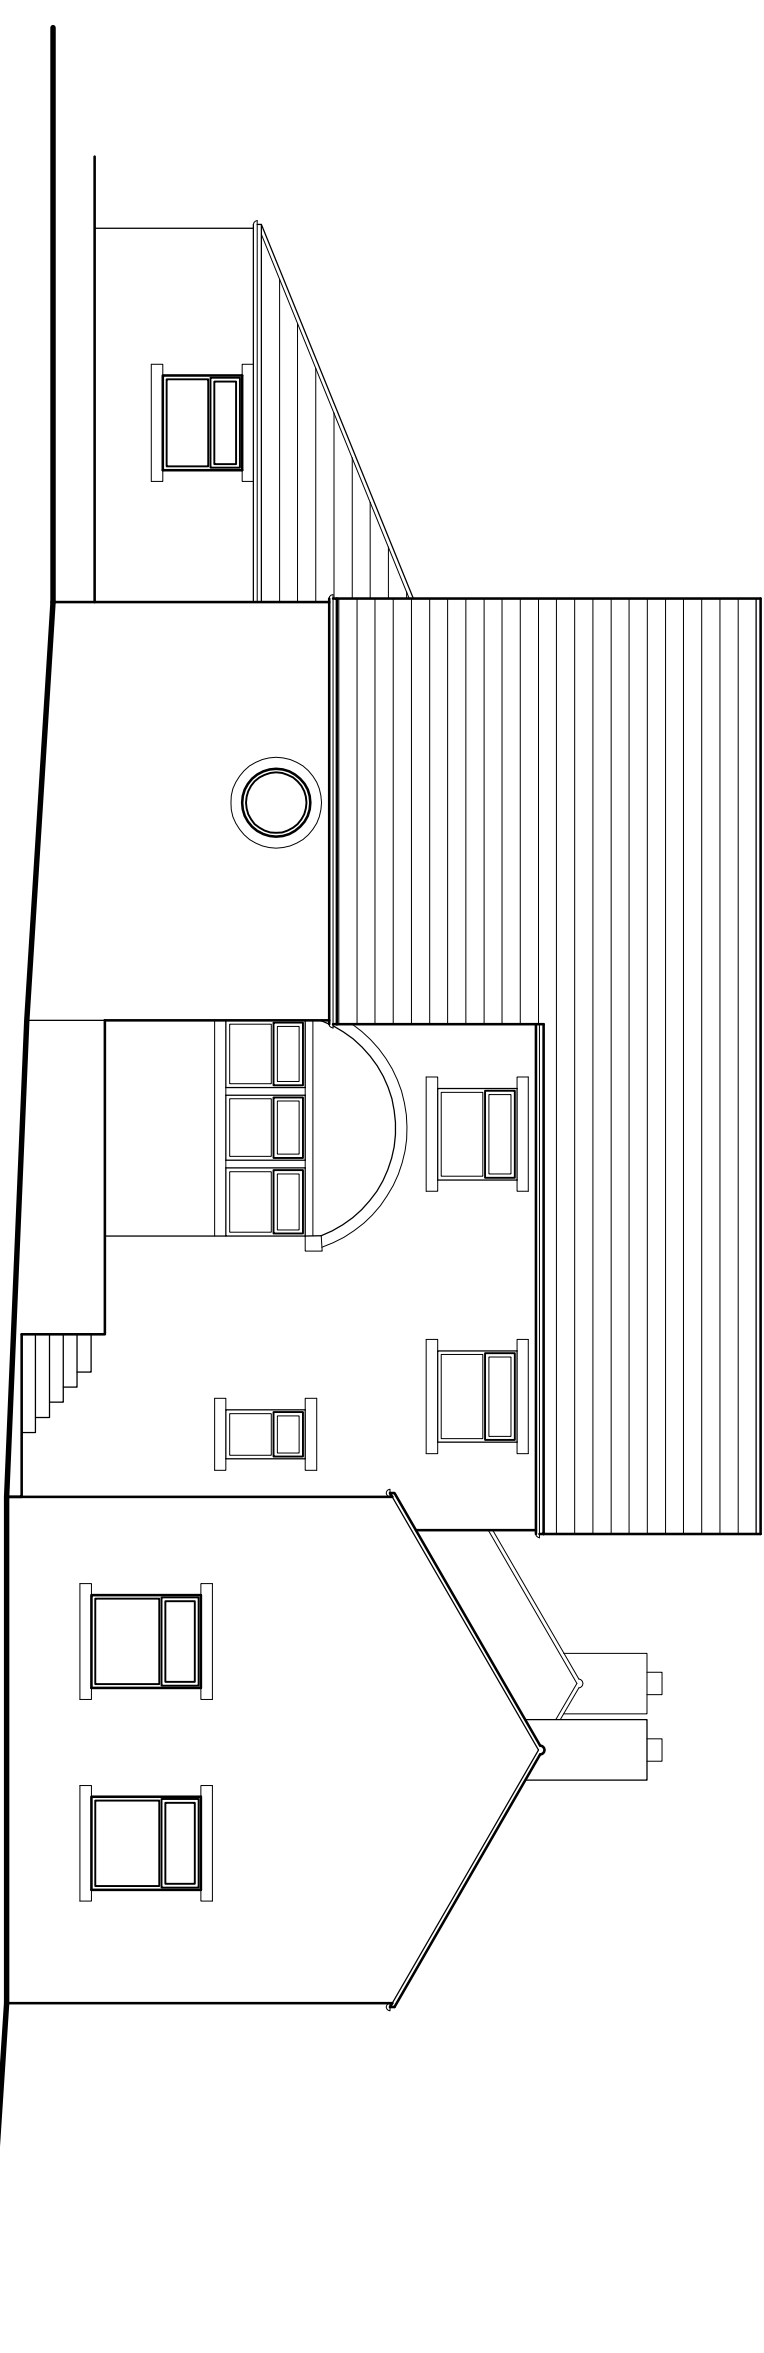

EXISTING WEST ELEVATION

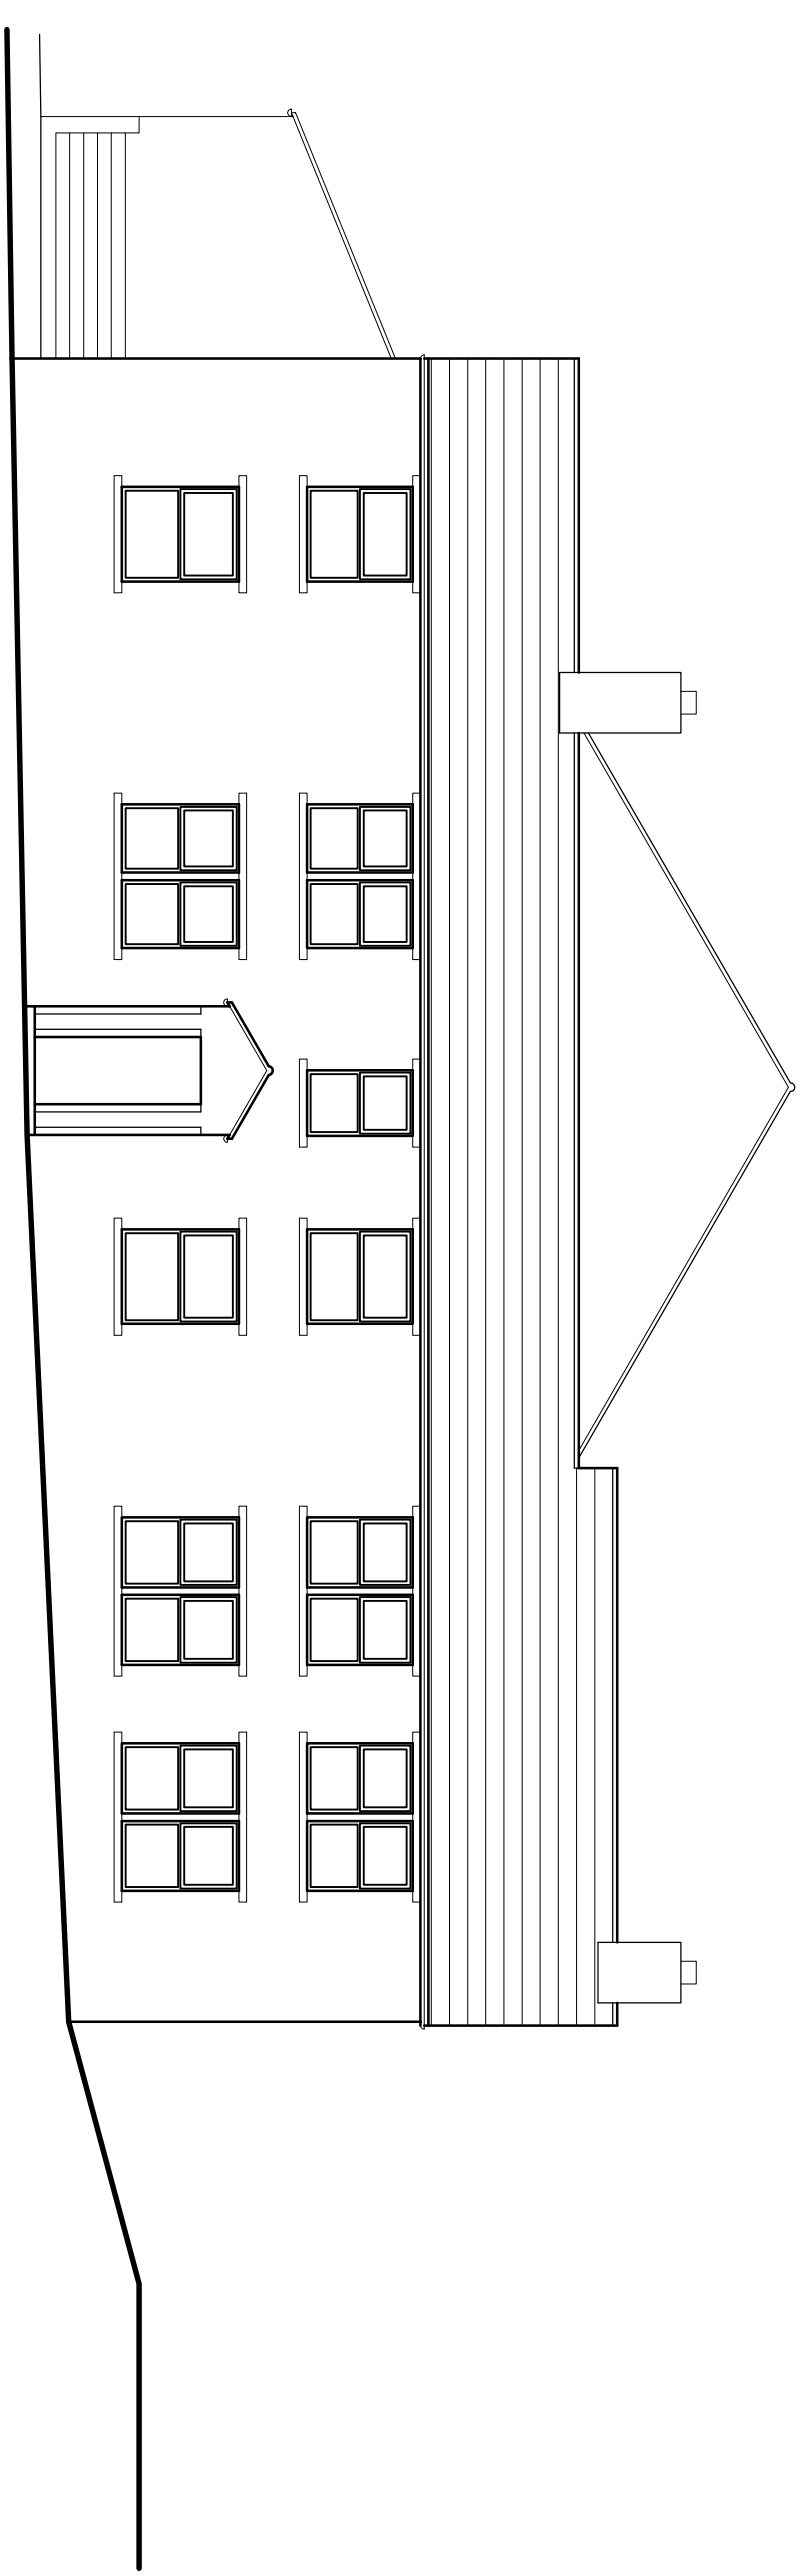

EXISTING SOUTH ELEVATION

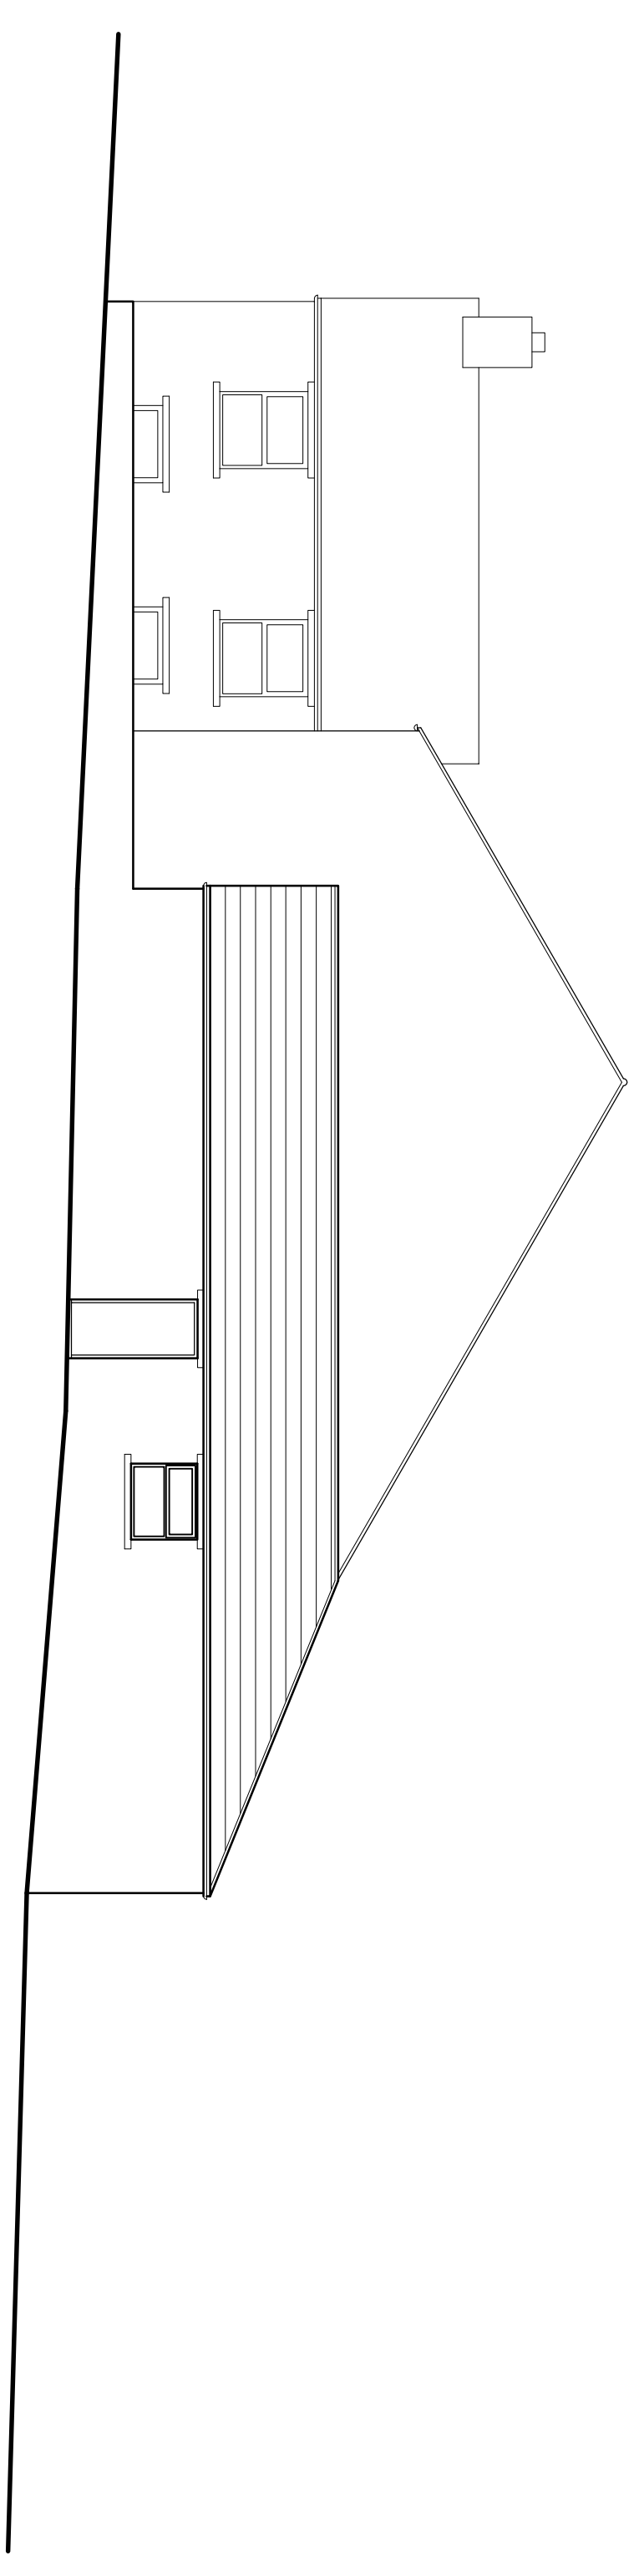

EXISTING NORTH ELEVATION

Project	PROPOSED ALTERATIONS & EXTENSION: ASH COTTAGE, EBERFIELD
Drawing	EXISTING ELEVATIONS
Client	ASH COTTAGE RESIDENTIAL HOME
Dwnl. By	CMC
Scale	1:100
Dwg. No.	11/20/4.05
Dwg. Size	A1
Date	MAY 2011

**JOHN HOLT ARCHITECTS LTD.**

3 MANCHESTER ROAD BURY LANCASHIRE BL9 0DR  
TELEPHONE 0161 764 8314 FACSIMILE 0161 764 8995  
E-MAIL [mail@johndarchitects.co.uk](mailto:mail@johndarchitects.co.uk)  
DO NOT SCALE DRAWING




- NOTES**
- The drawing is copyright. No unauthorised copying of drawing without the express permission of the architect.
  - Do not scale from prints. Use figure dimensions only.
  - Contractors to check all dimensions on site prior to commencement of works.
  - All works to be carried out in accordance with current statutory Health and Safety Regulations.
  - The drawing is to be used in conjunction with all relevant consultants' and / or specialist drawings / documents and any discrepancies or variations are to be notified to the architect before affected work commences.
- | REV | AMENDMENTS | DATE |
|-----|------------|------|
|     |            |      |

Project	PROPOSED ALTERATION & EXTENSION, ASH COTTAGE, IBERFIELD
Drawing	PROPOSED GROUND FLOOR LAYOUT
Client	ASH COTTAGE RESIDENTIAL HOME
Drawn By	CMC
Scale	1:50
Dwg. No.	11/20/4.03
Dwg. Size	A1
Date	MARCH 2011

JOHN HOLT ARCHITECTS LTD.

3 MANCHESTER ROAD BURY LANCASHIRE BL9 0QR  
 TELEPHONE 0161 764 8314 FACSIMILE 0161 764 8695  
 E-MAIL me@johnholtarchitects.co.uk  
 DO NOT SCALE DRAWING

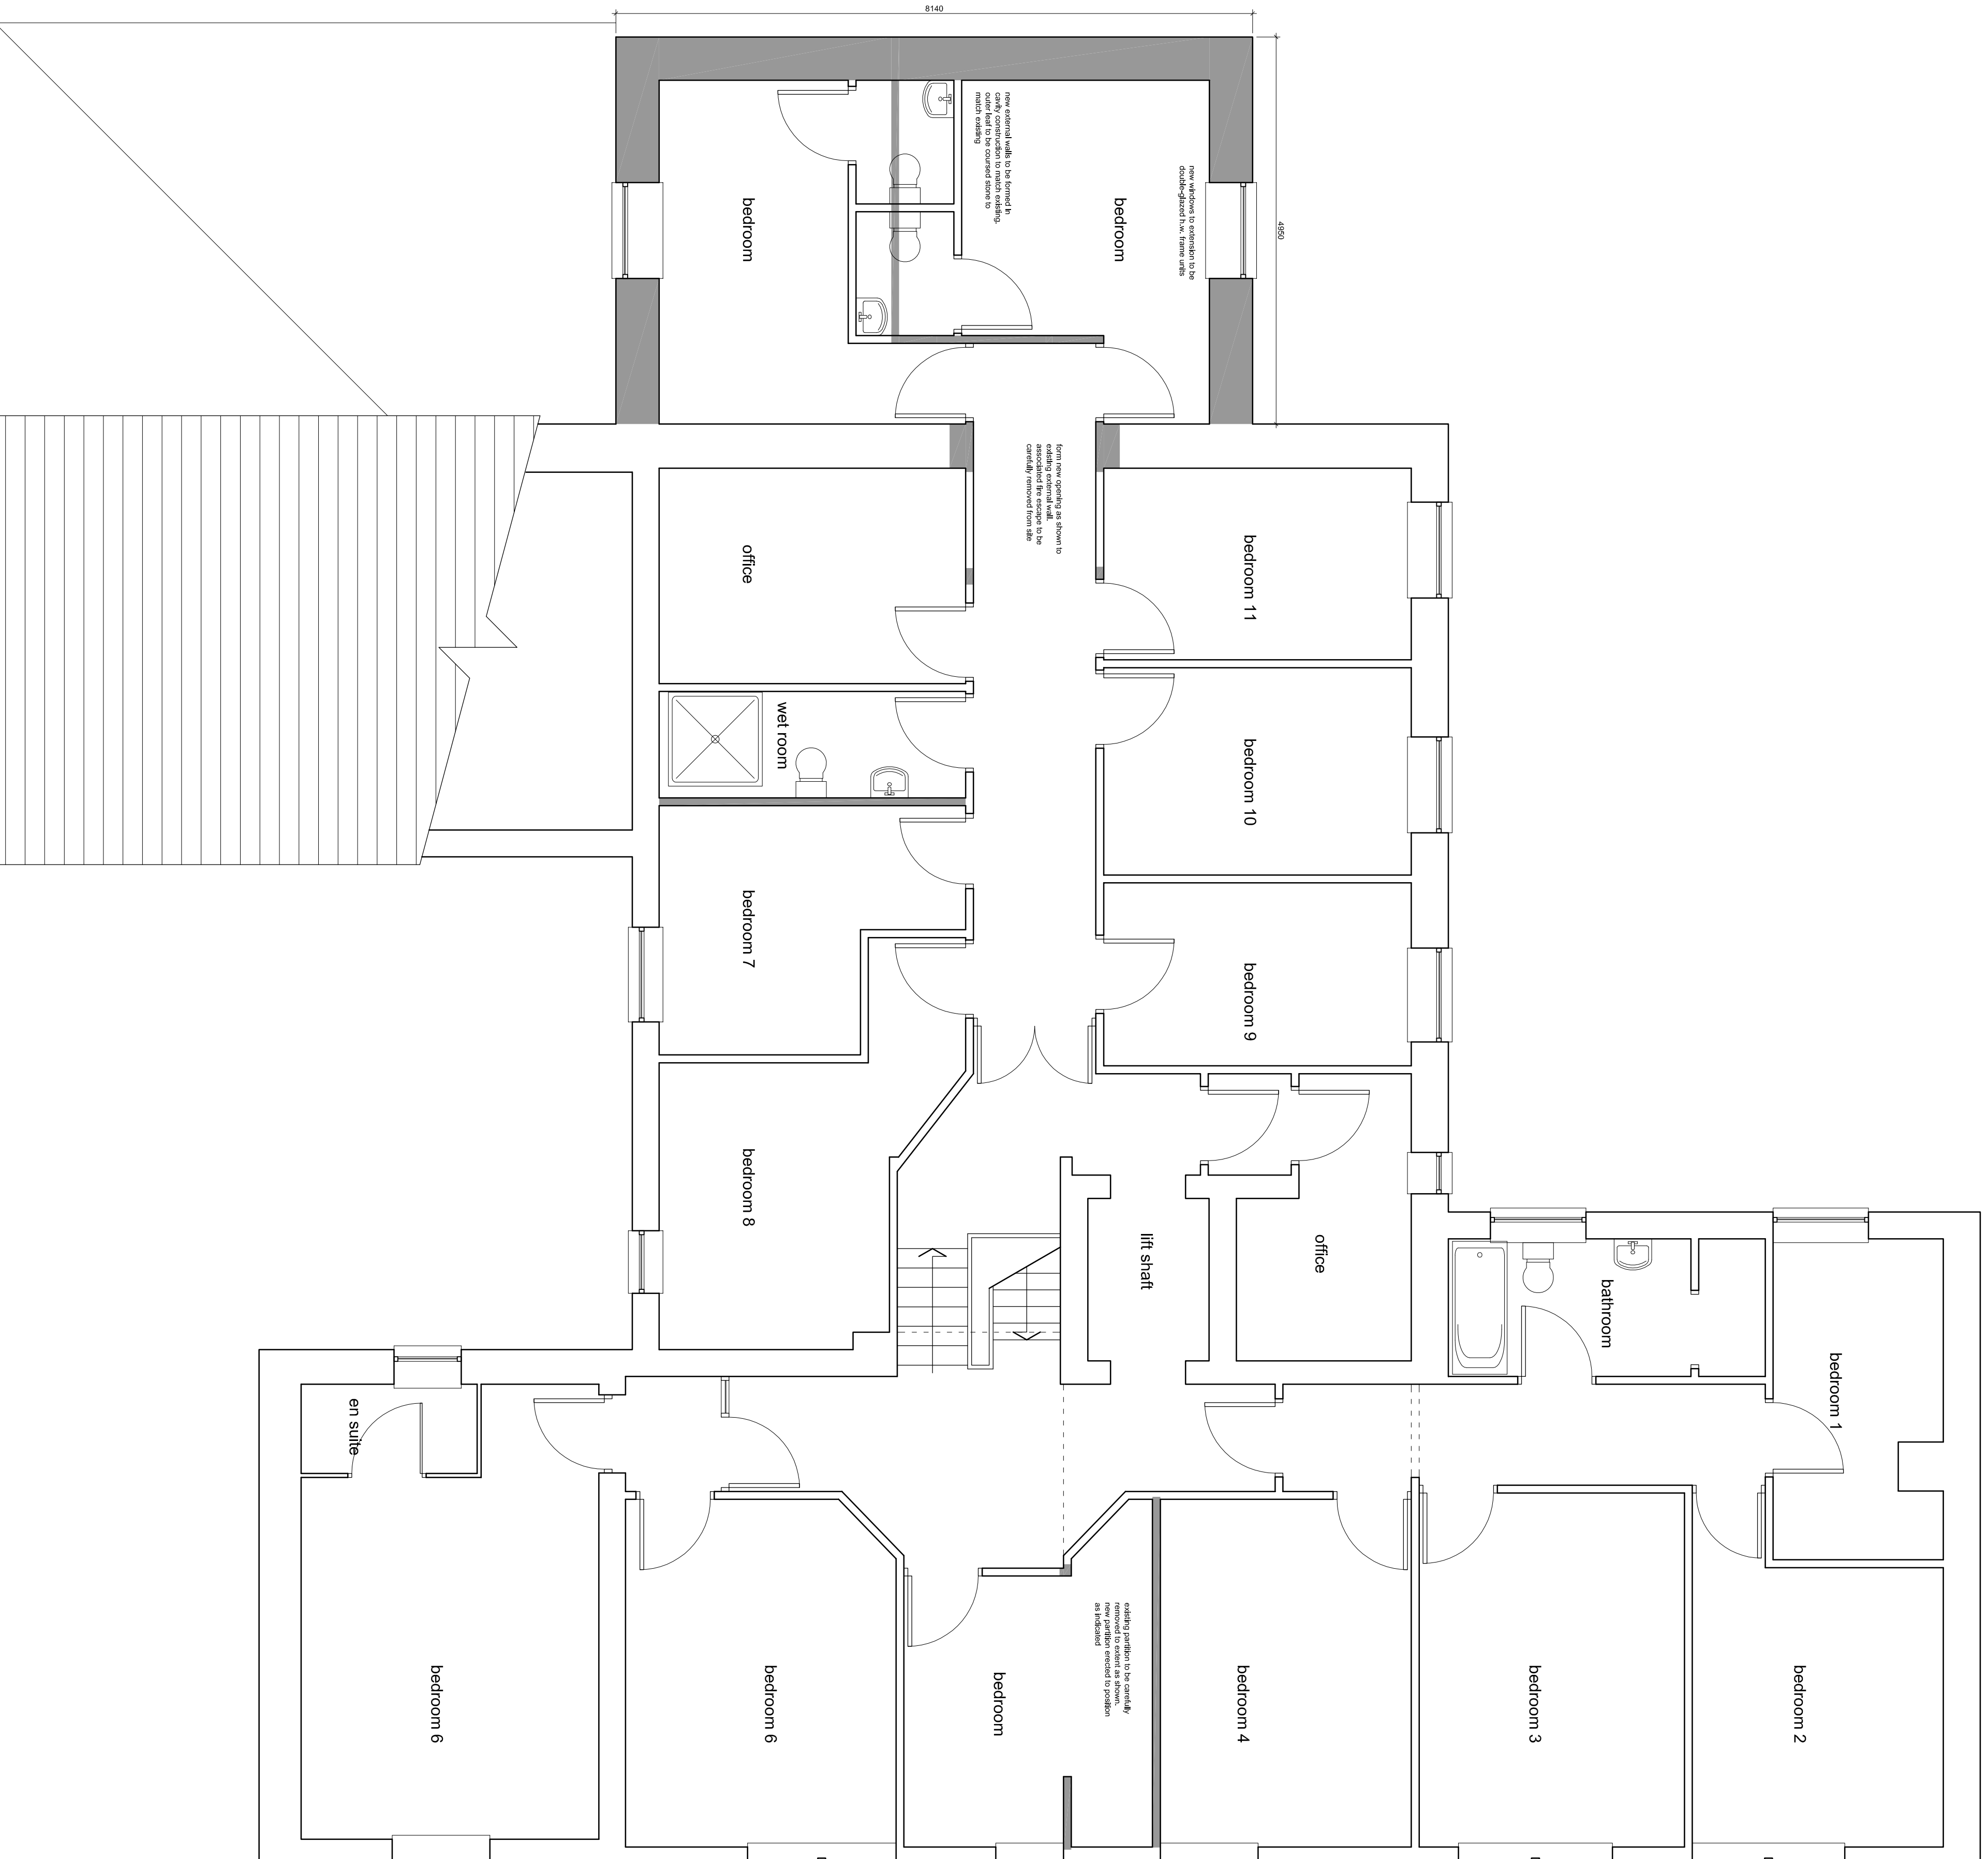

- NOTES**
- This drawing is copyright. No unauthorised copying of drawing without the express permission of the architect.
  - Do not scale from prints. Use figure dimensions only.
  - Contractors to check all dimensions on site prior to commencement of works.
  - All works to be carried out in accordance with current statutory Health and Safety Regulations.
  - The drawings to be used in conjunction with all relevant consultants and / or specialist drawings / documents and any discrepancies or variations are to be notified to the architect before affected work commences.


REV AMENDMENTS DATE

Project	PROPOSED ALTERATION & EXTENSION, ASH COTTAGE, FERNFIELD
Drawing	PROPOSED FIRST FLOOR LAYOUT
Client	ASH COTTAGE RESIDENTIAL HOME
Drawn By	CMC
Scale	1:50
Dwg. No.	11/20/4.04
Dwg. Size	A1
Date	MARCH 2011


JOHN HOLT ARCHITECTS LTD.

3 MANCHESTER ROAD BURY LANCASHIRE BL9 0QR  
 TELEPHONE 0161 764 8314 FACSIMILE 0161 764 8695  
 E-MAIL me@johndarchitects.co.uk  
 DO NOT SCALE DRAWING


- NOTES**
- This drawing is copyright. No unauthorised copying of drawing without the express permission of the architect.
  - Do not scale from prints. Use figure dimensions only.
  - Contractors to check all dimensions on site prior to commencement of works.
  - All works to be carried out in accordance with current statutory Health and Safety Regulations.
  - This drawing is to be used in conjunction with all relevant conditions and / or specialist drawings / documents and any discrepancies or variations are to be notified to the architect before affected work commences.
- | REV | AMENDMENTS | DATE |
|-----|------------|------|
|     |            |      |

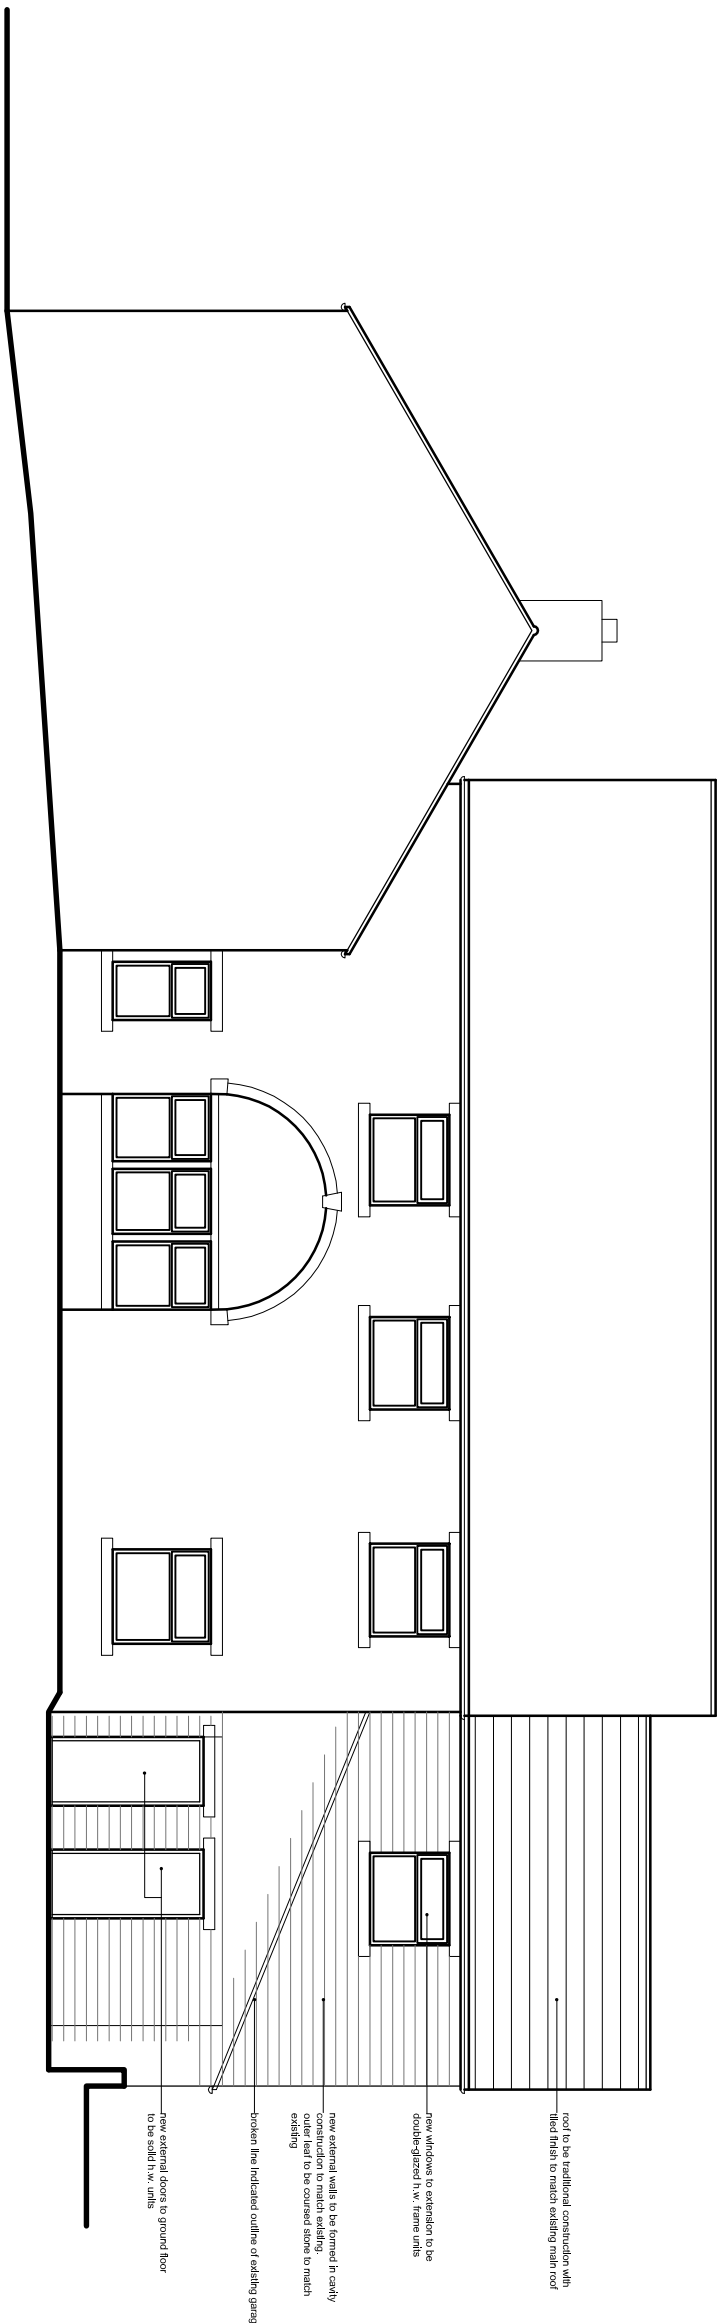


PROPOSED EAST ELEVATION

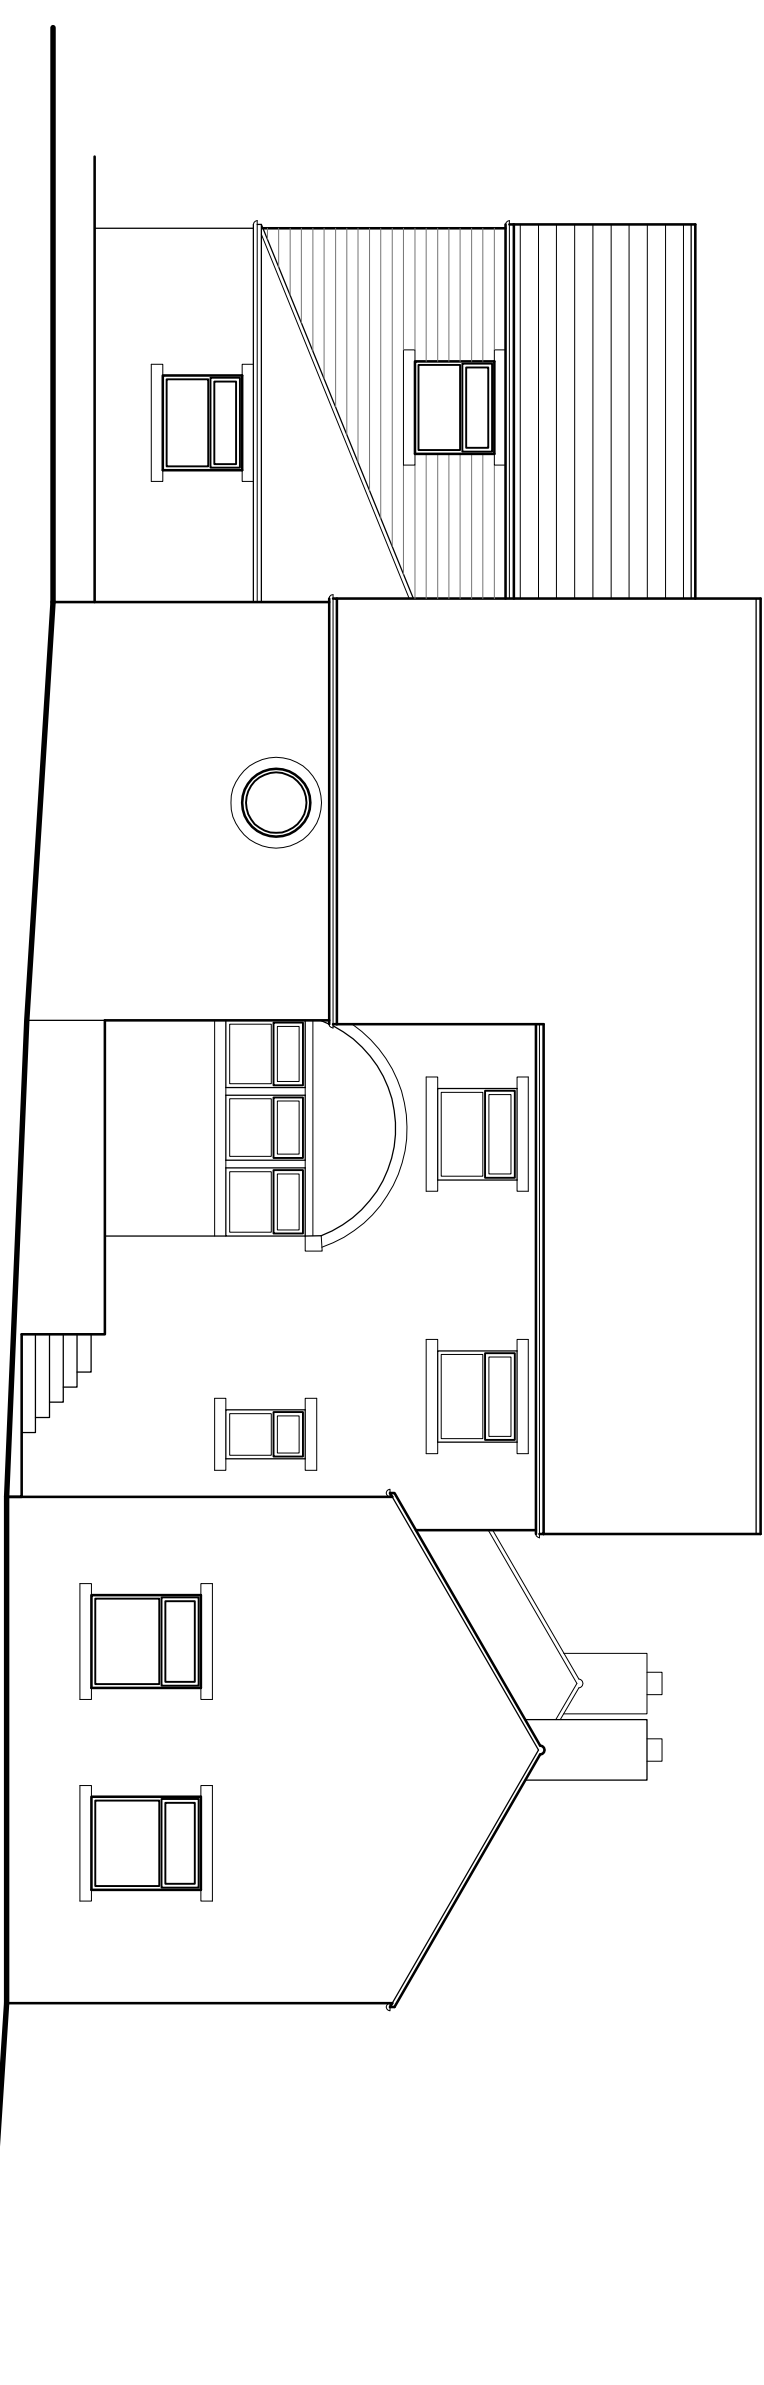

PROPOSED WEST ELEVATION

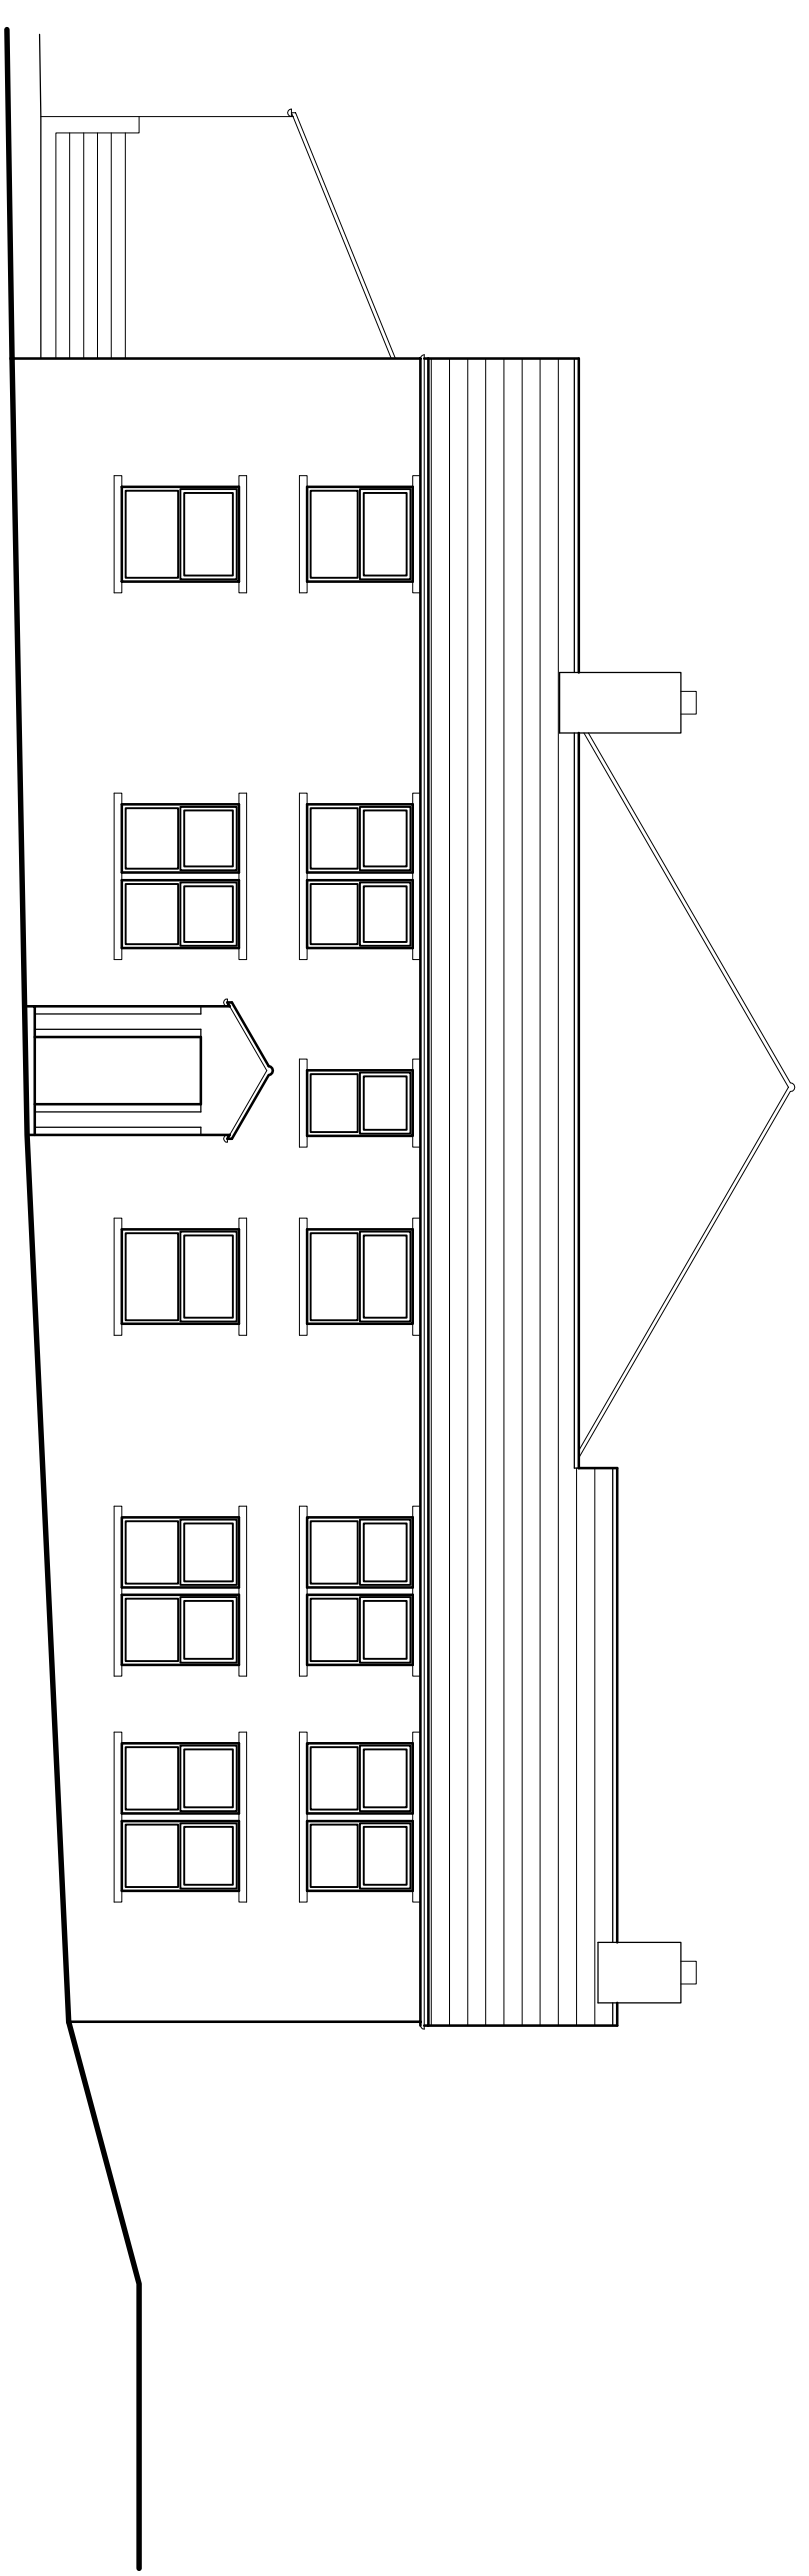

PROPOSED SOUTH ELEVATION

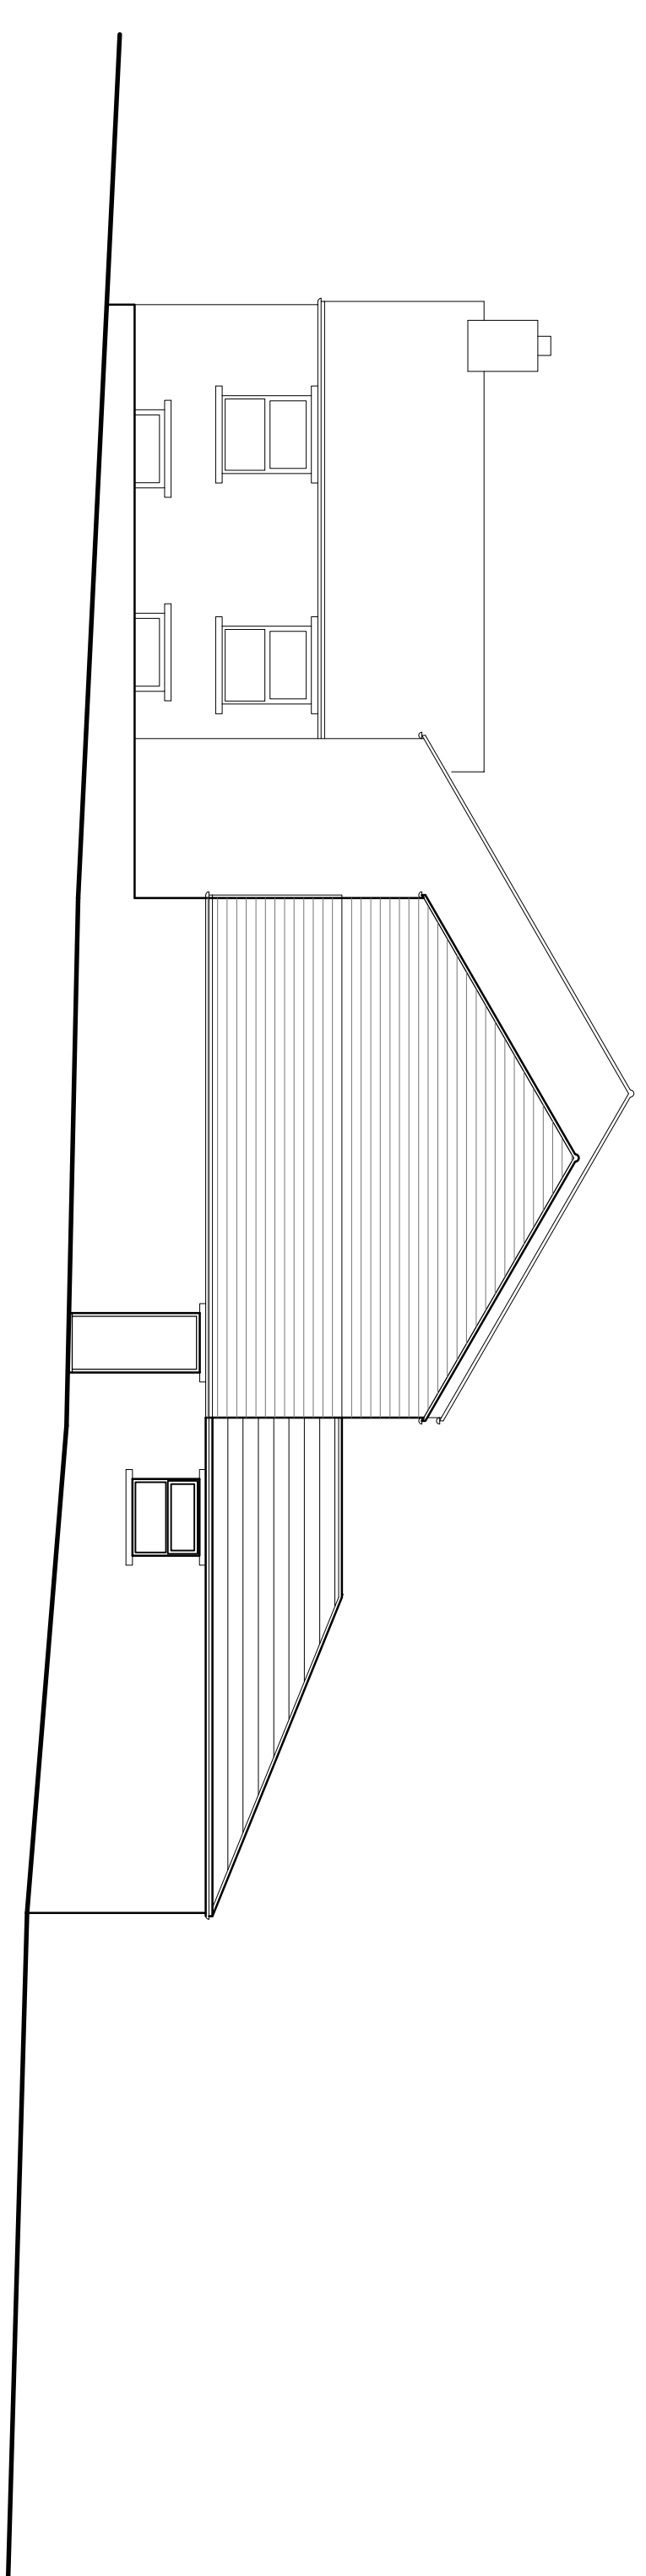

PROPOSED NORTH ELEVATION

Project	PROPOSED ALTERATIONS & EXTENSION: ASH COTTAGE, IREBYFIELD
Drawing	PROPOSED ELEVATIONS
Client	ASH COTTAGE RESIDENTIAL HOME
Drawn By	CMC
Scale	1:100
Dwg. No.	11/20/4.06
Dwg. Size	A1
Date	MAY 2011

JOHN HOLT ARCHITECTS LTD.

3 MANCHESTER ROAD BURY LANCASHIRE BL9 0DR  
 TELEPHONE 0161 764 8314 FACSIMILE 0161 764 8695  
 E-MAIL me@johndarchitects.co.uk  
 DO NOT SCALE DRAWING