


## Location Plan

**Address and proposal: Full application for the change of use of a static caravan to residential use, Greenacres, Far Fold Farm, Cowpe Lane, Cowpe, BB4 7AE**




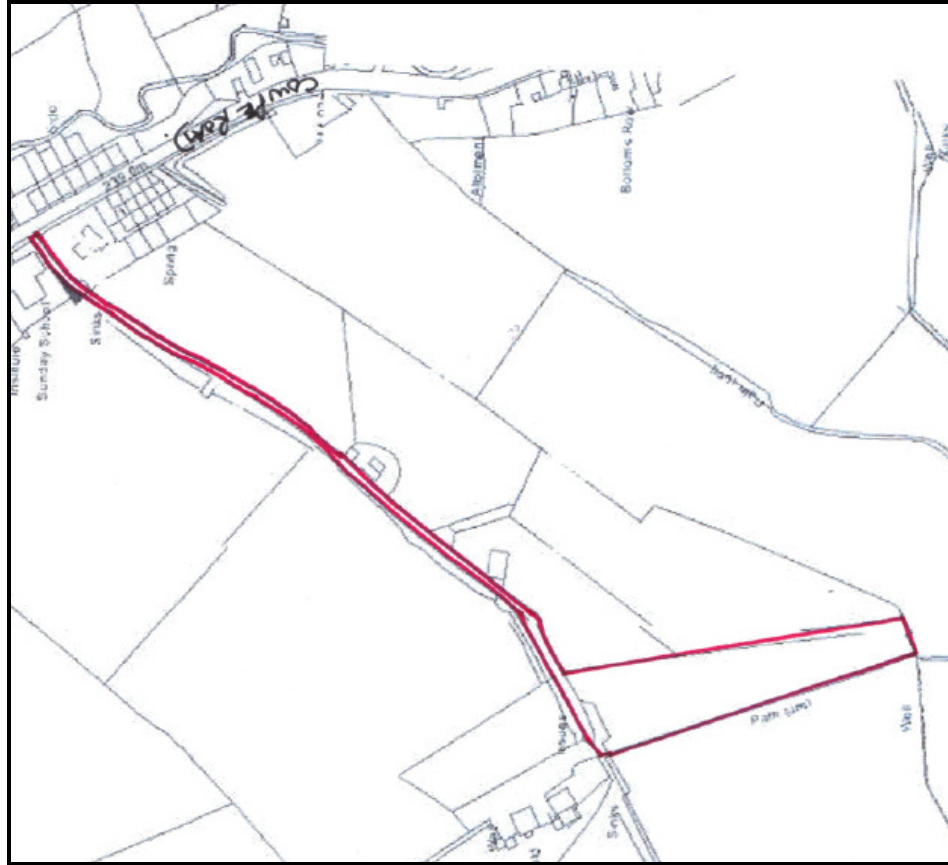


Scale: 1 to 2500



July 2011



Prepared by Hartley Planning and Development Associates Ltd

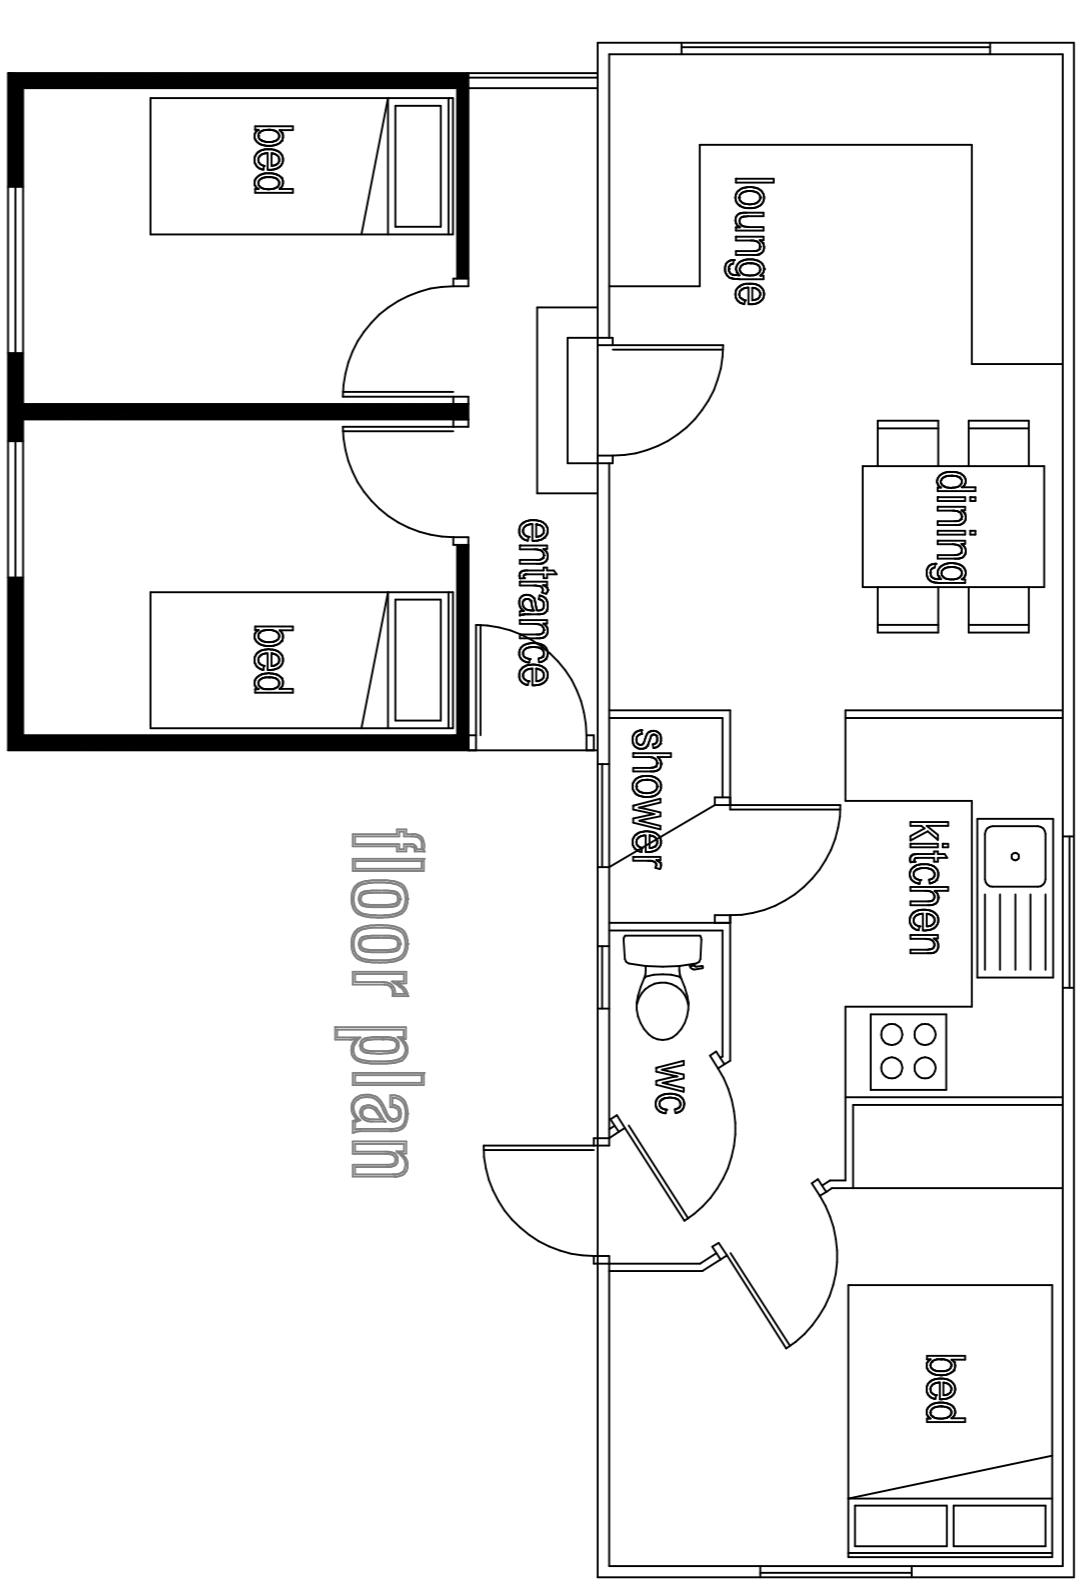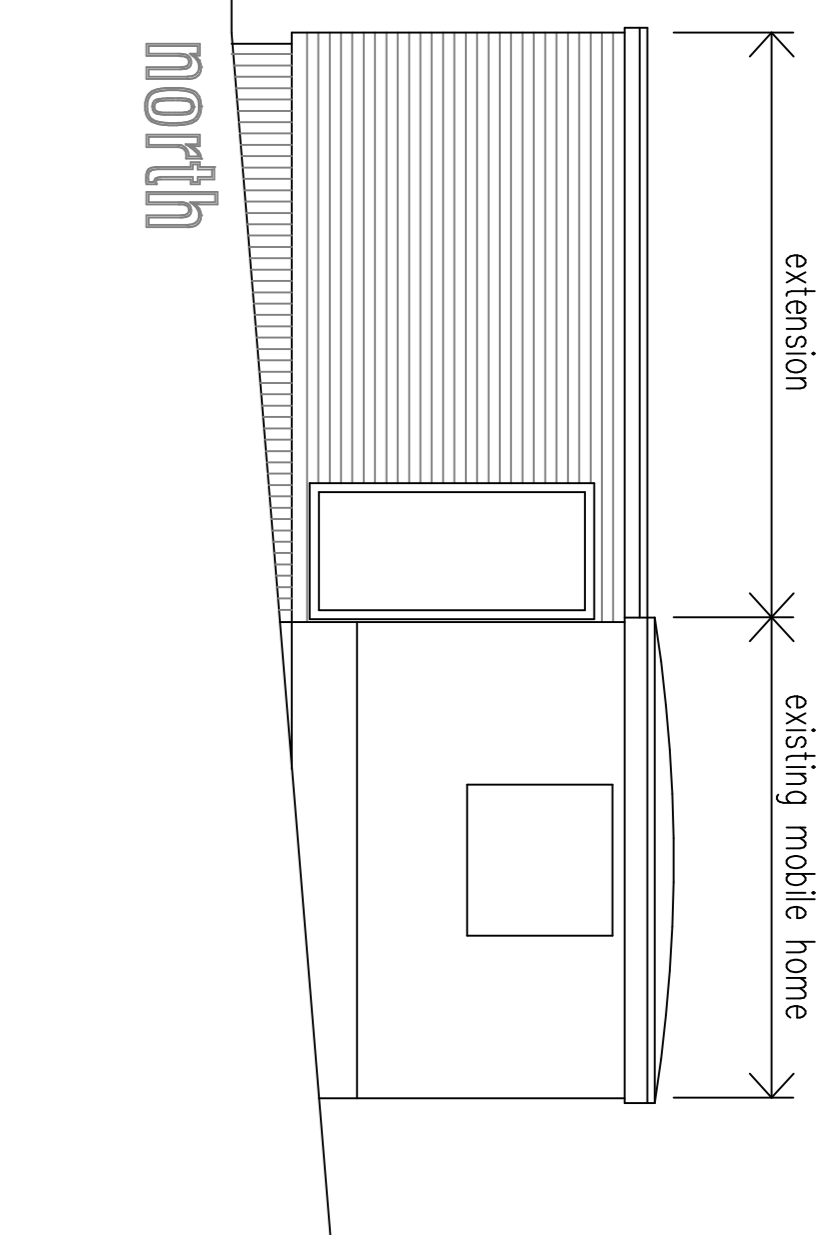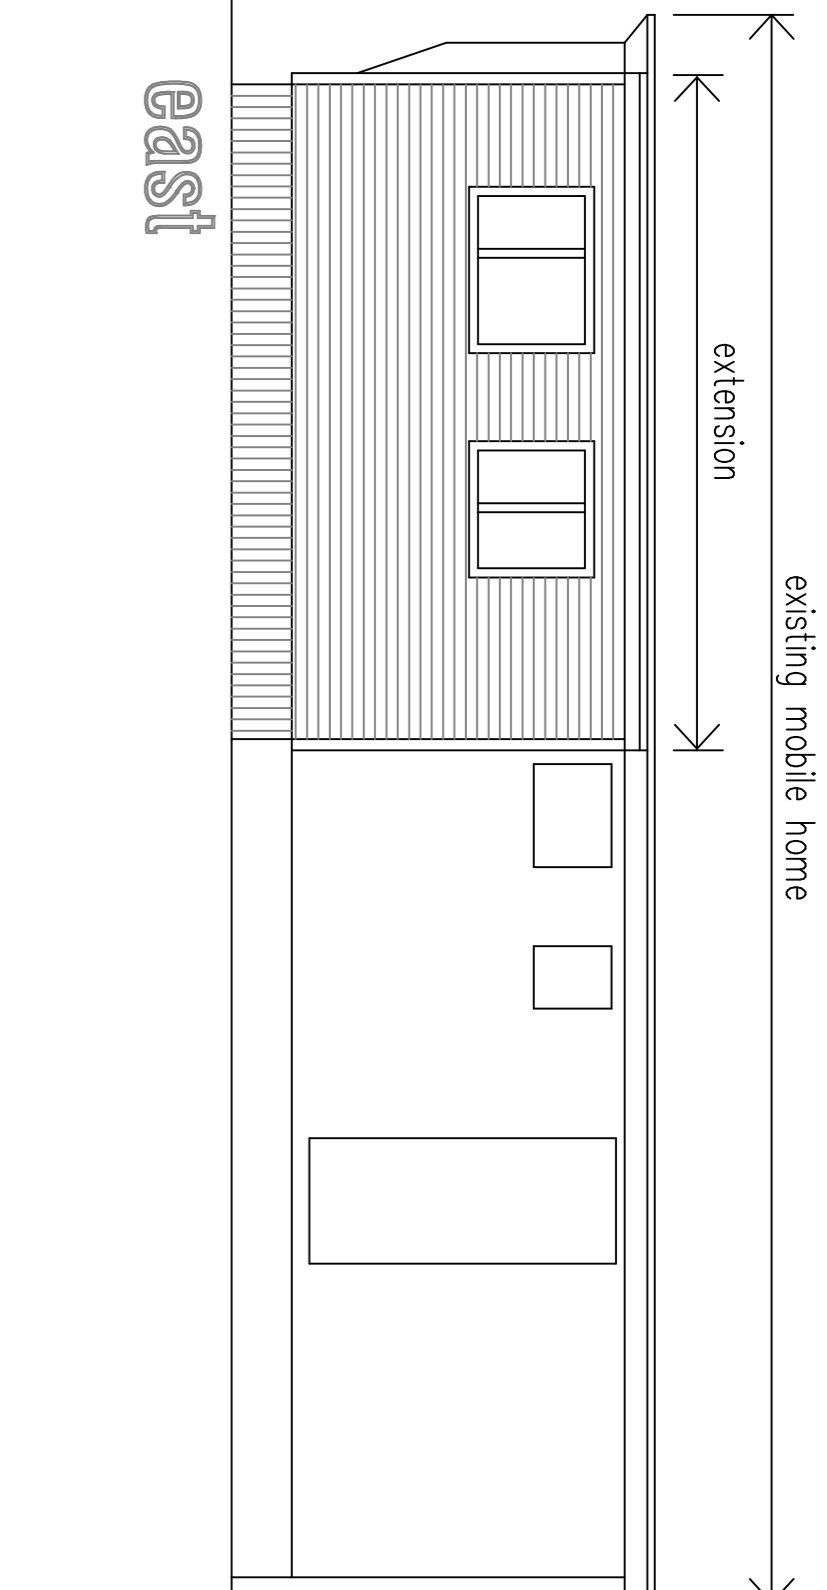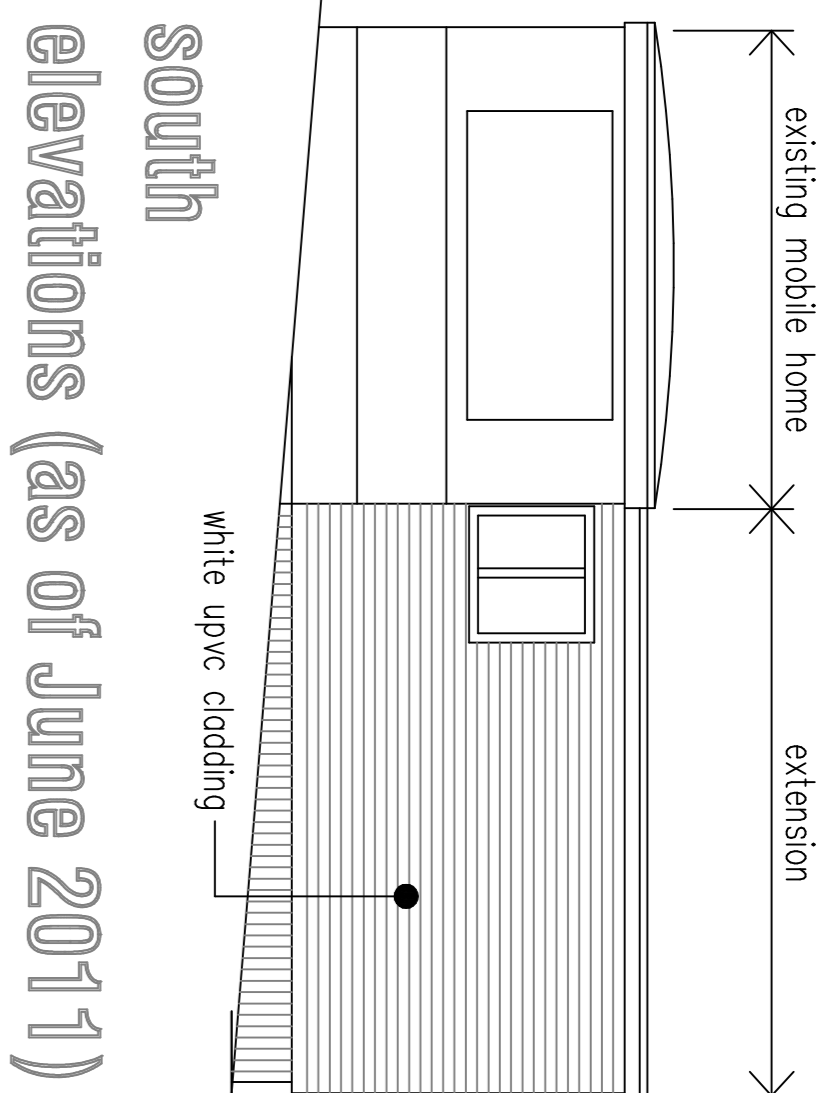

floor plan

existing mobile home  
 recently added extension  
 area of hardstanding

site plan  
 scale 1:200

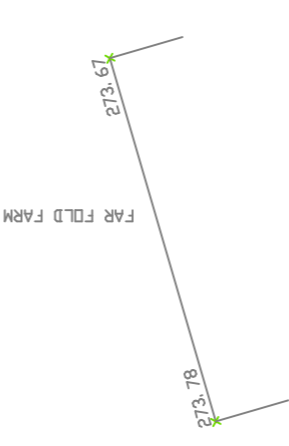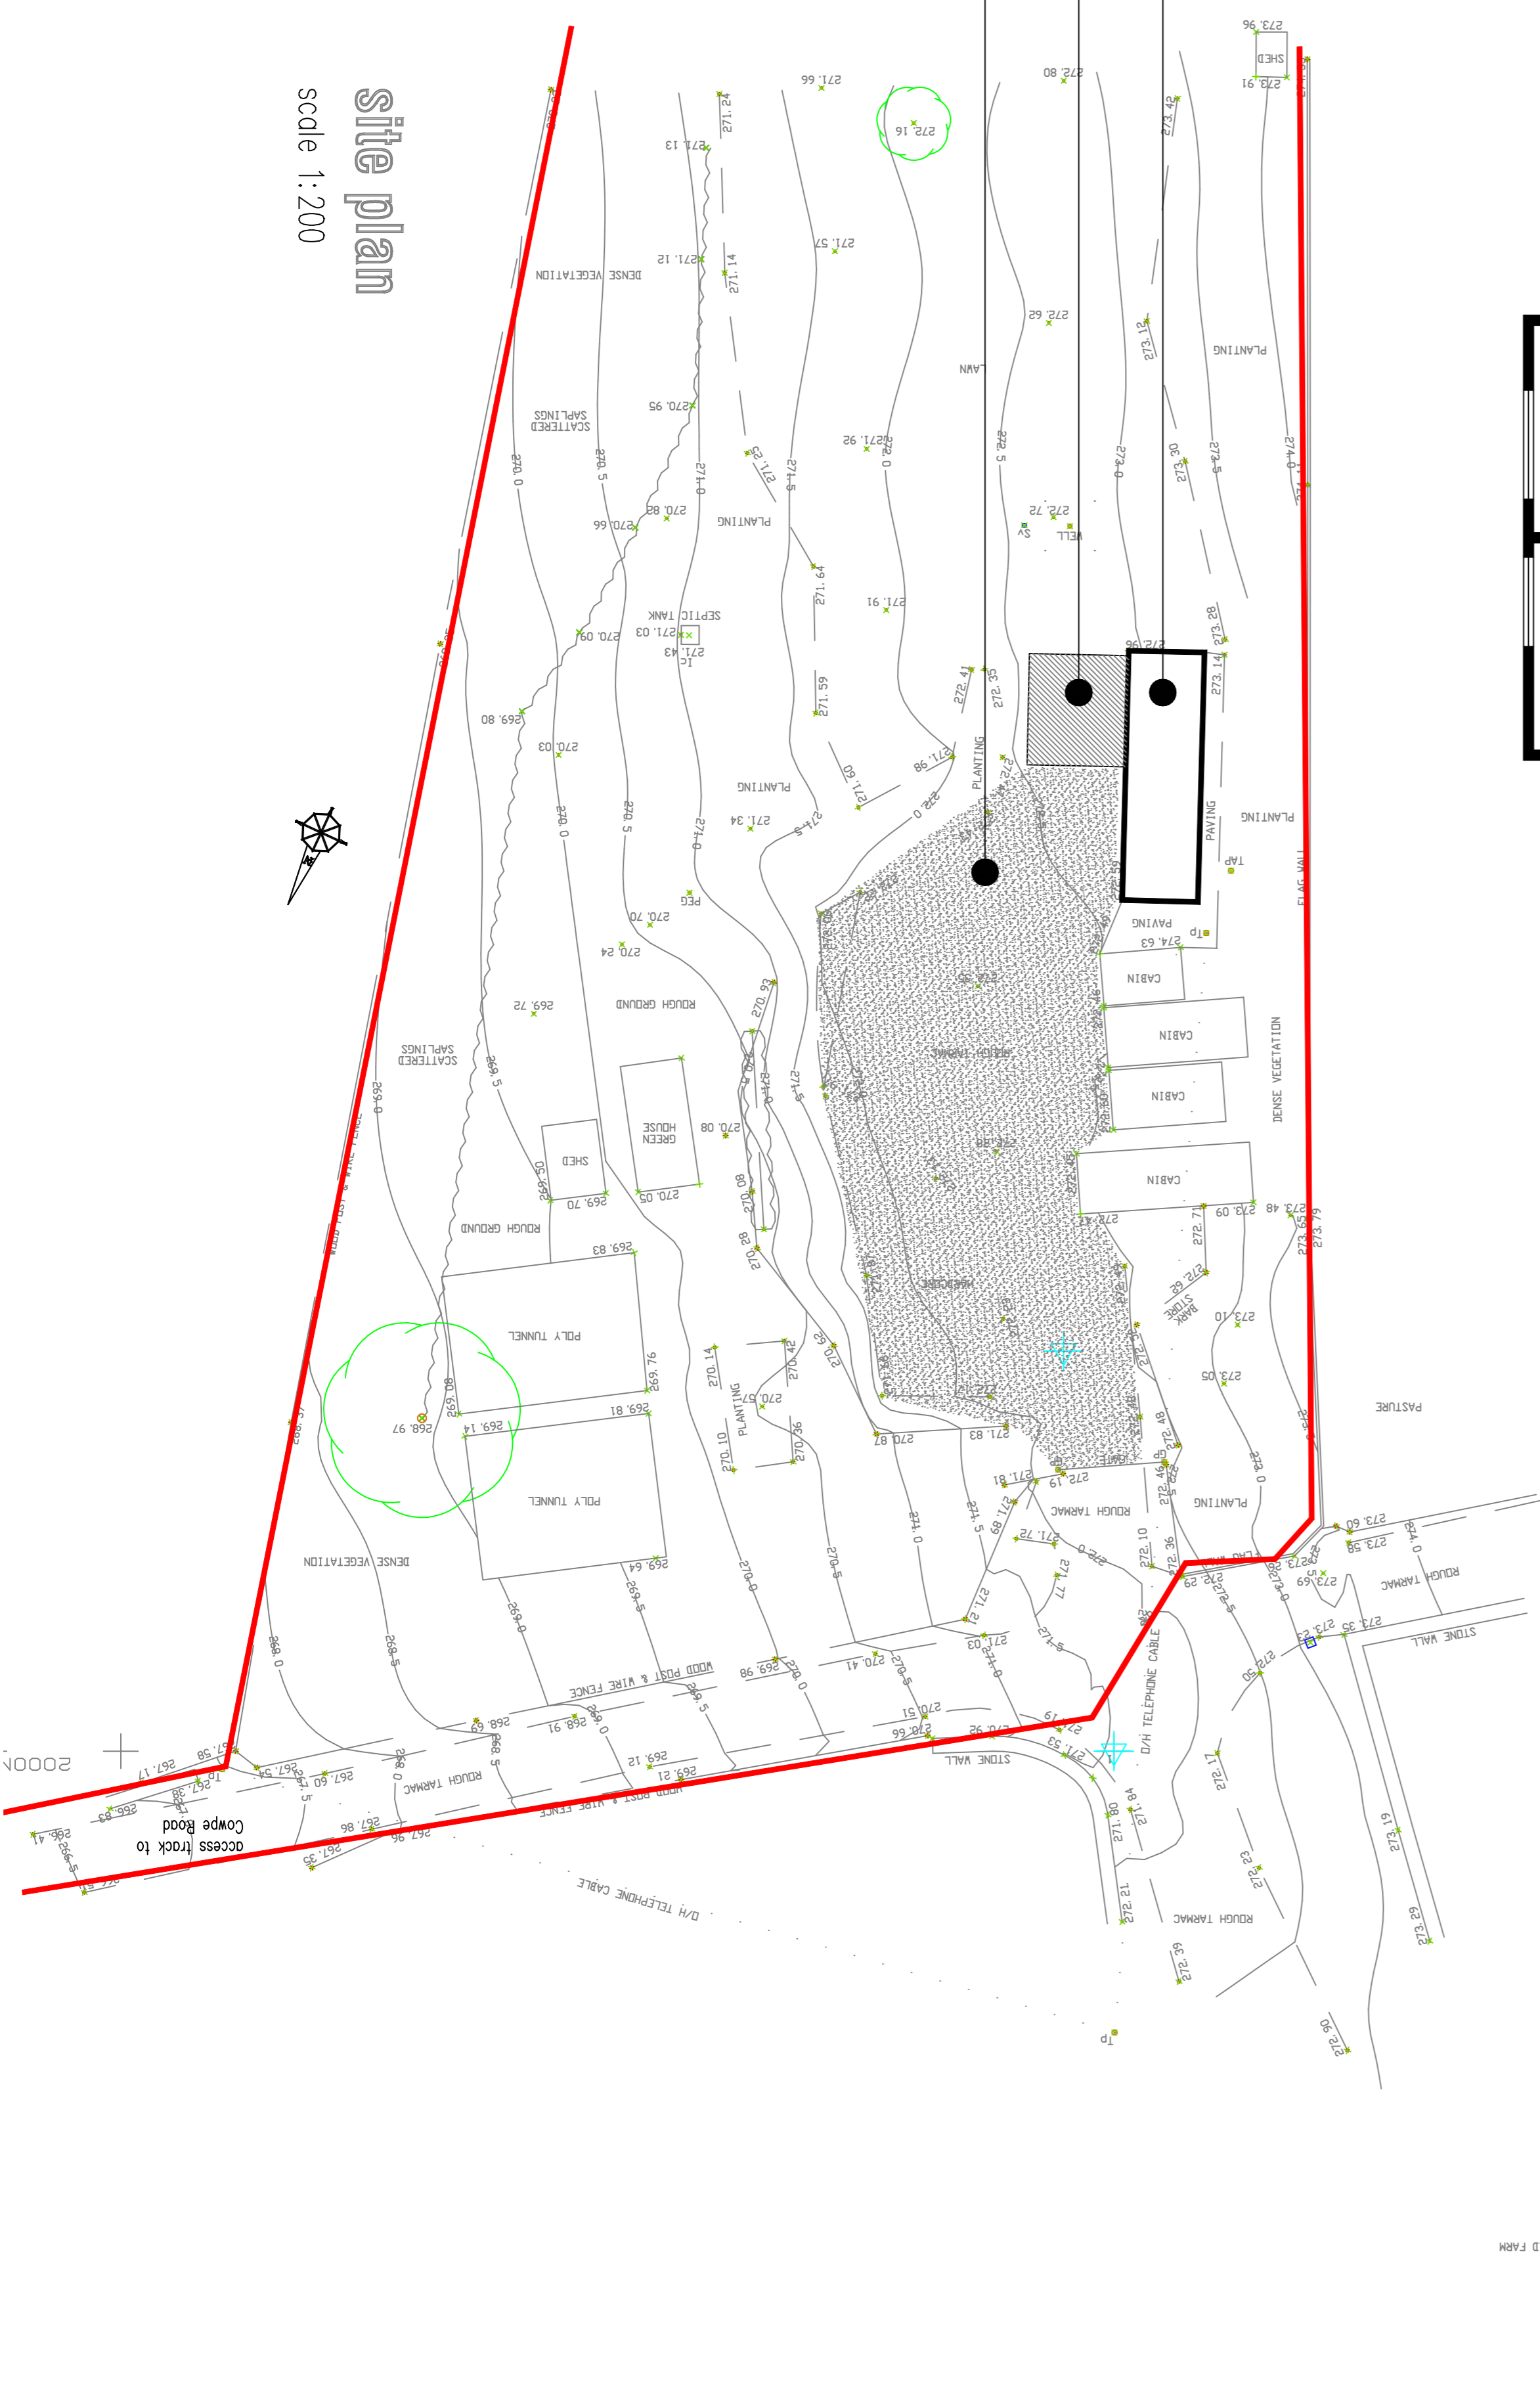

**retrospective application to retain  
 extension to existing mobile home  
 and secure consent for residential occupancy**

**Greenacres  
 Far Fold Farm  
 Cowpe  
 Rossendale**

**scale 1:50 1:200 @ A1  
 1:200 linear scale**

**Rae Connell Associates Building Design and Planning Consultants  
 214 Burnley Road Bacup Lancashire O1706 873000**