



north
proposed elevations

overall volume 215.92m³
volume of extension 43.62m³

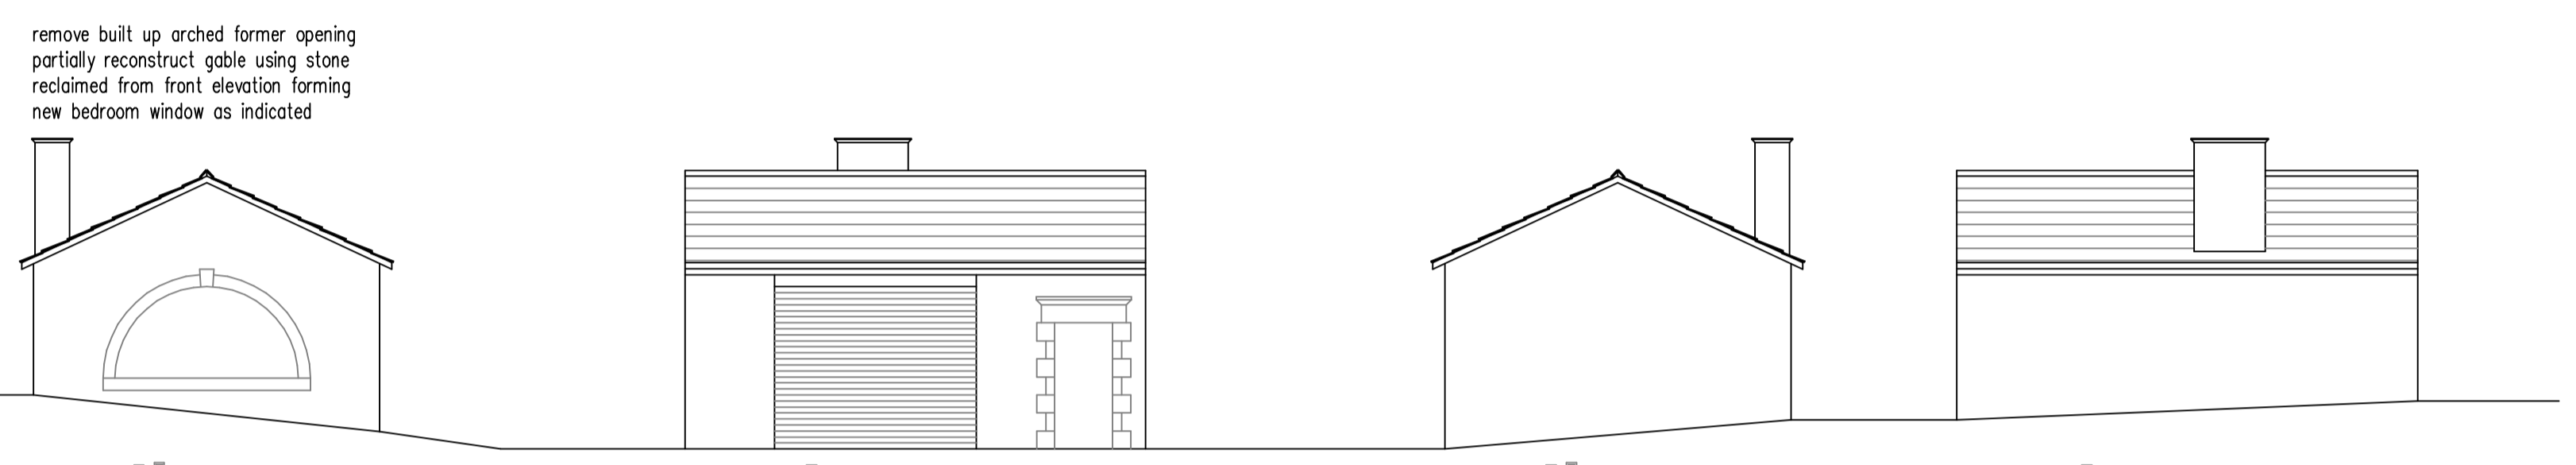


north
existing elevations


overall volume 172.3m³

 

existing floor plan

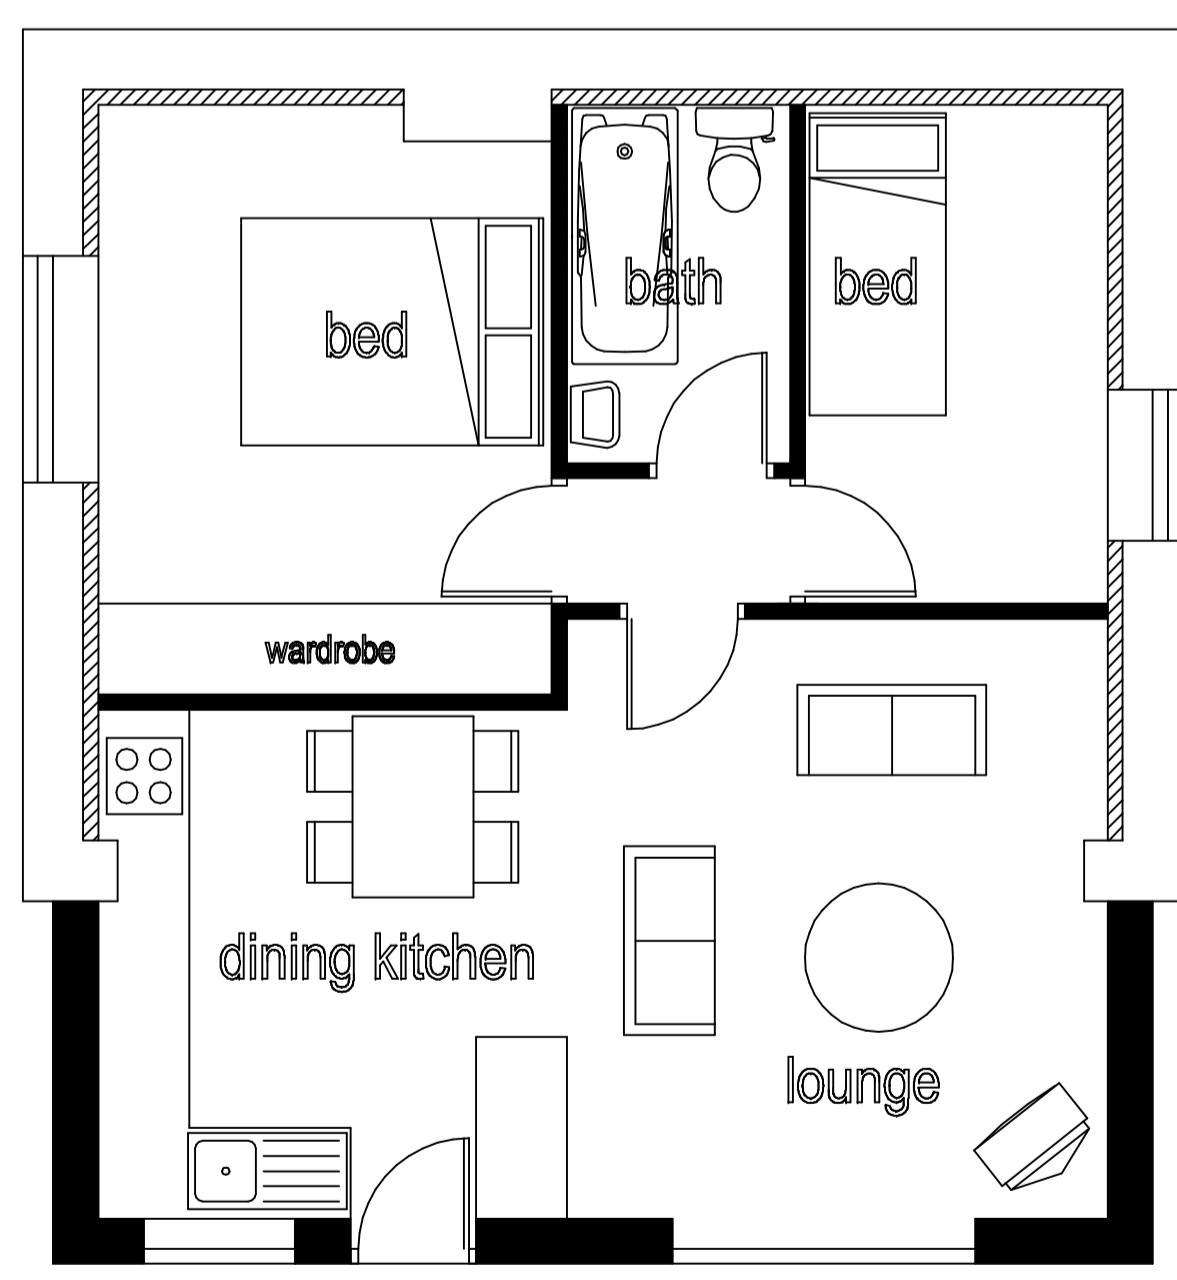

proposed floor plan

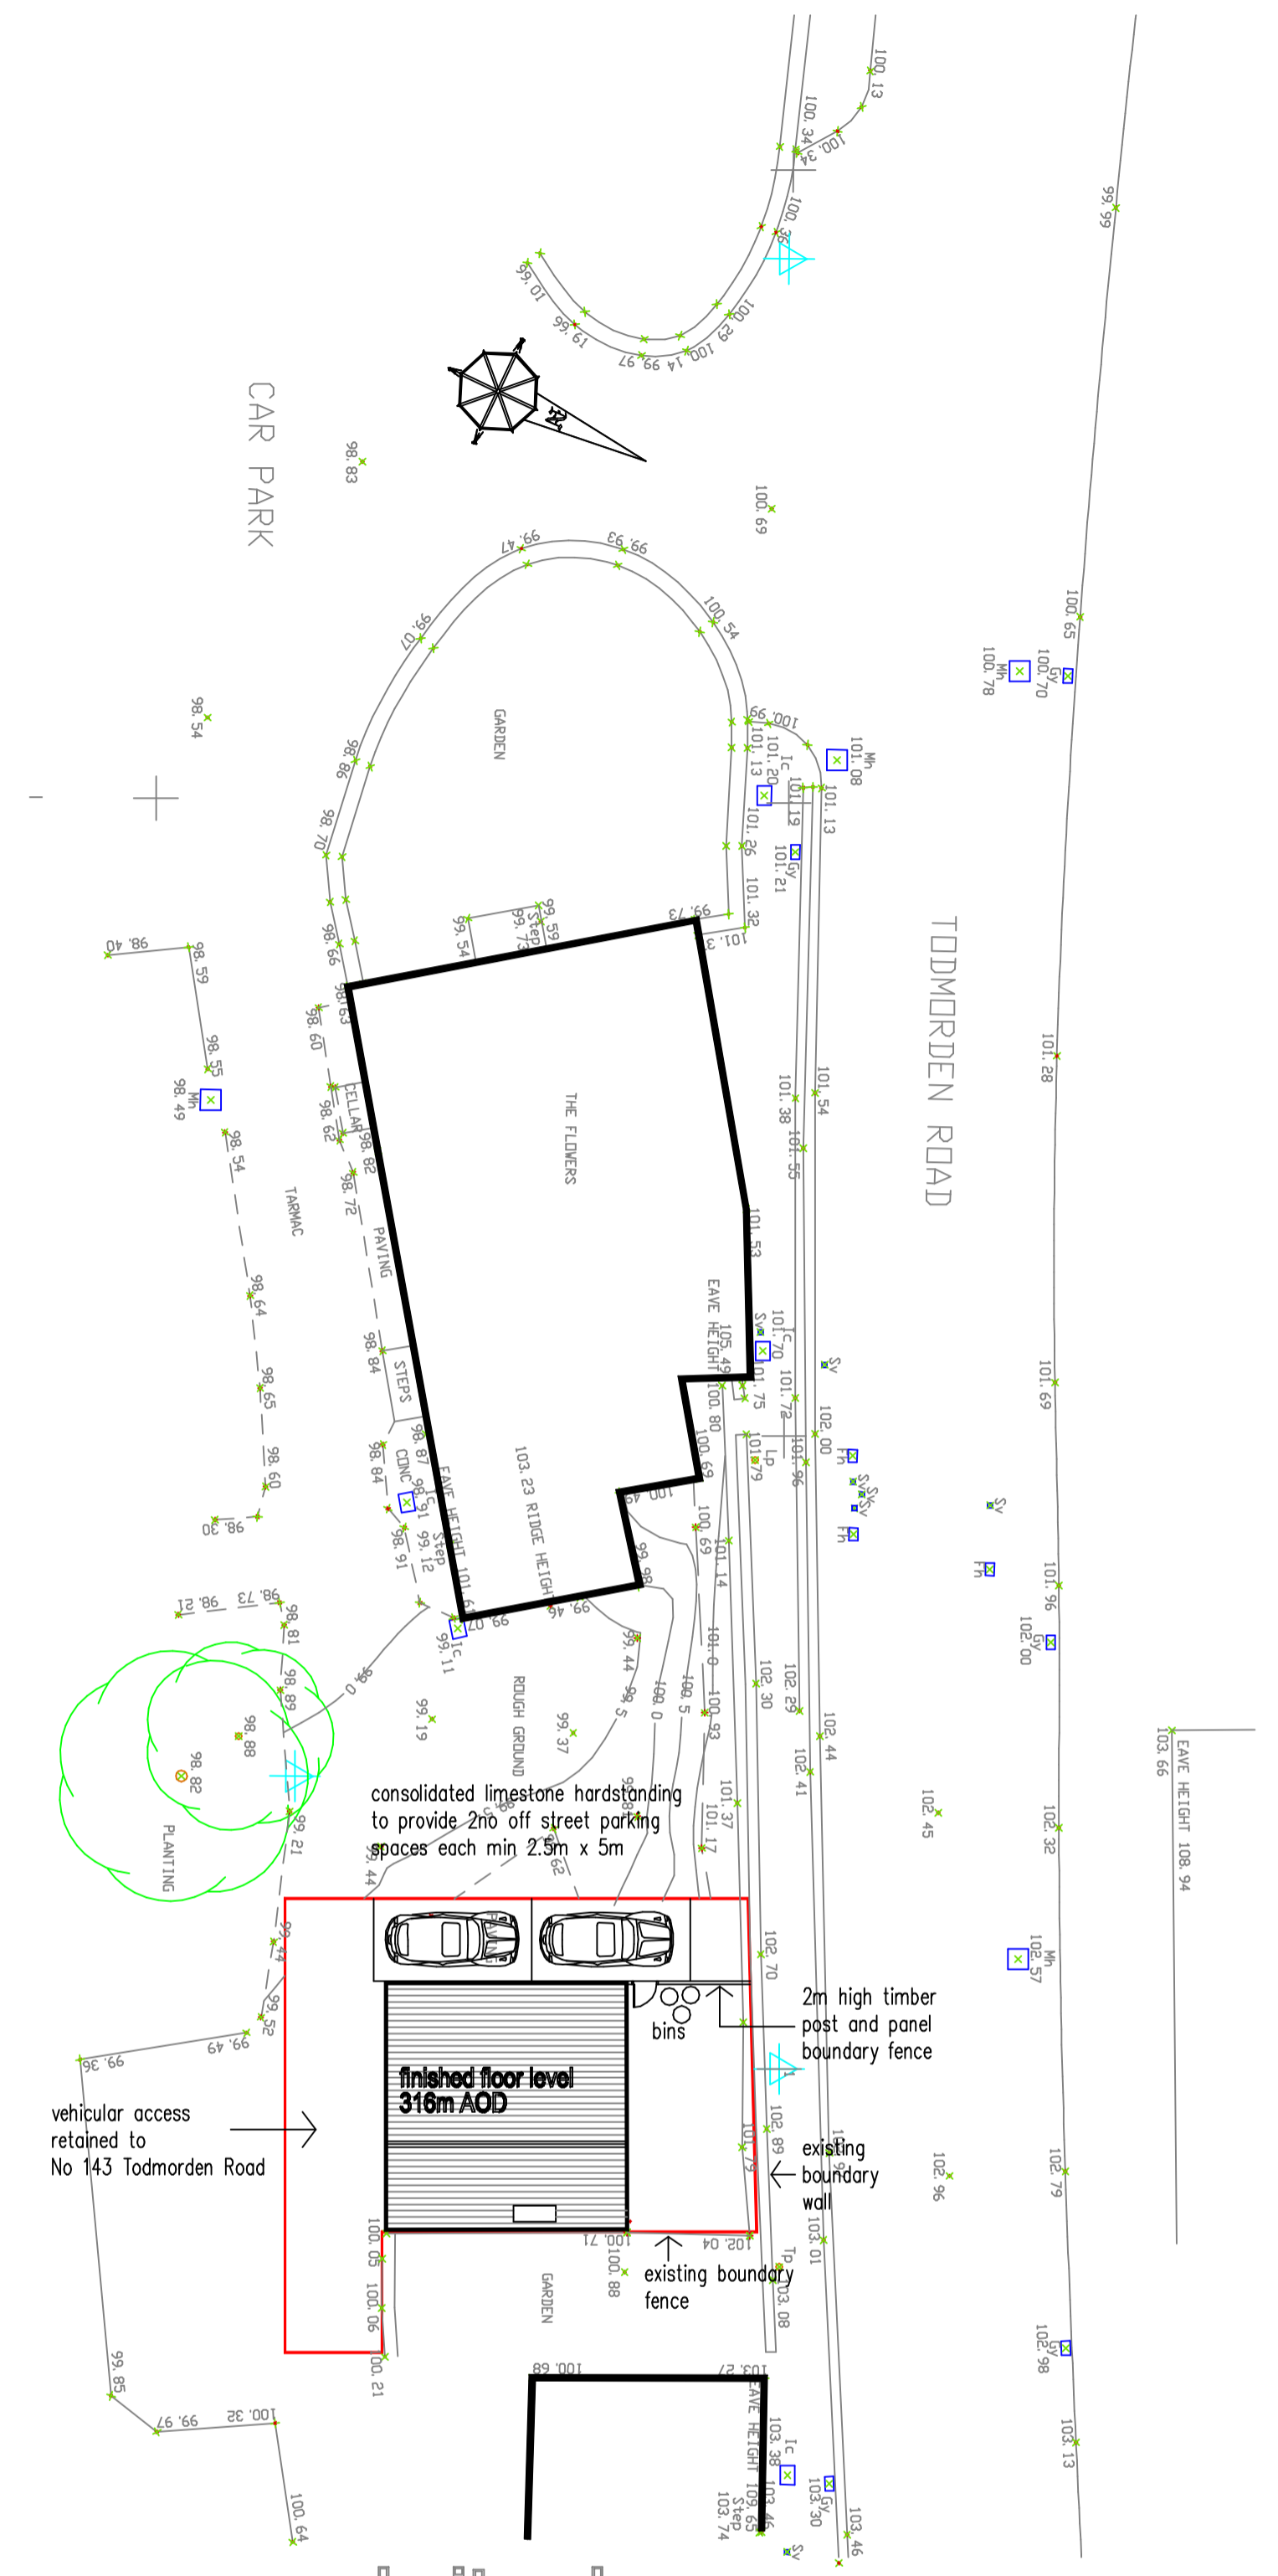

proposed site plan
scale 1:200

plan amended 02-12-11
chimney stack included on plan
and retained within proposed scheme

proposed conversion of existing redundant storage building including single storey extension to form 2 bed bungalow adjacent to

143 Todmorden Road
Bacup

scale 1:100 @ A1
0m 5m 10m
1:100 linear scale