



119 Haslingden Old Road, Rawtenstall BB4 8RR
Scale 1:1250@A4

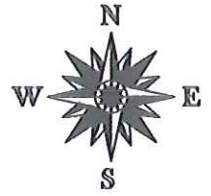


Ordnance Survey Plan

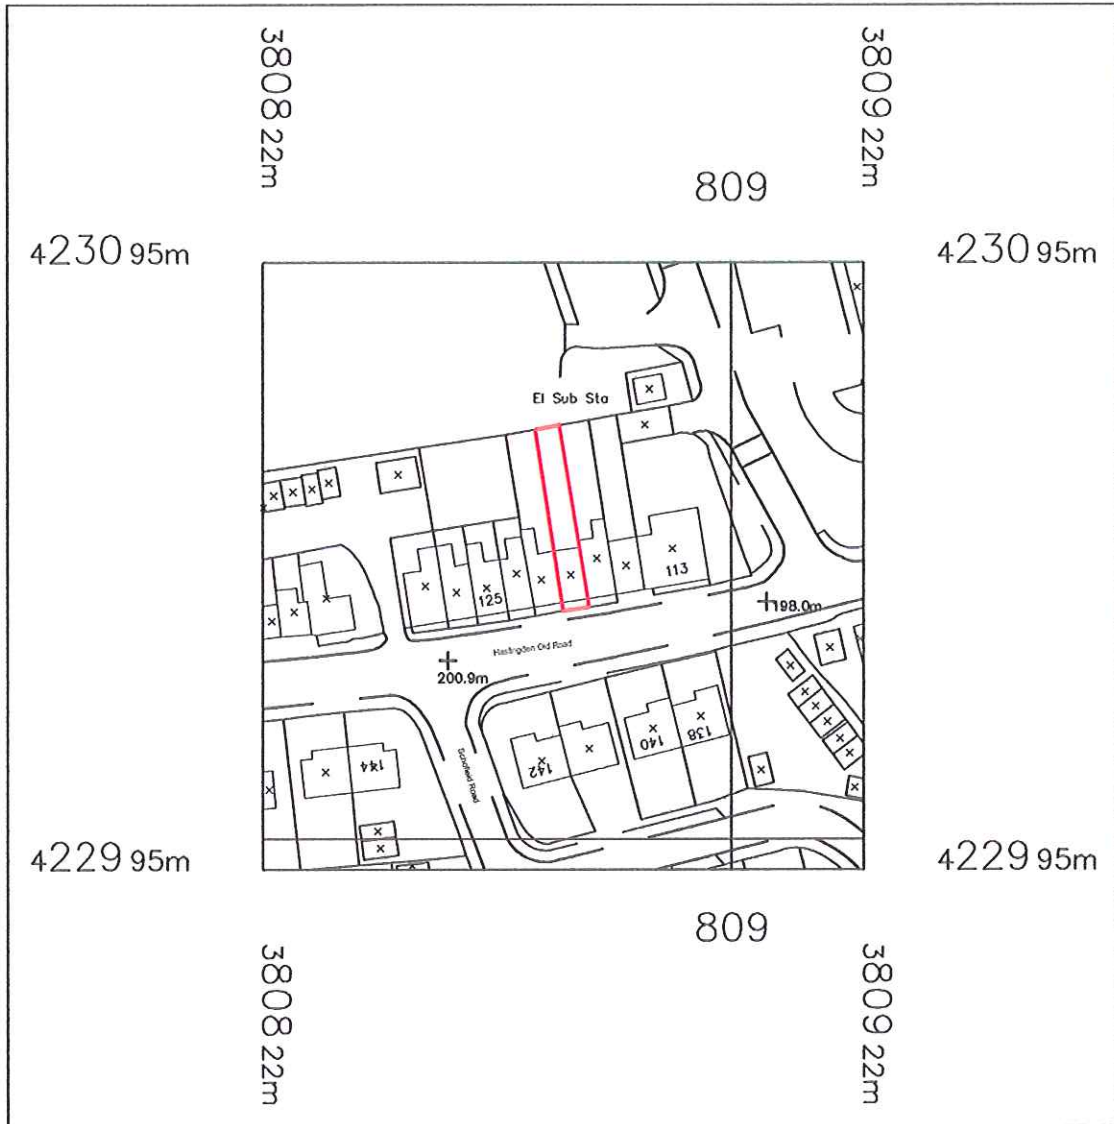


2011/595


02 DEC 2011

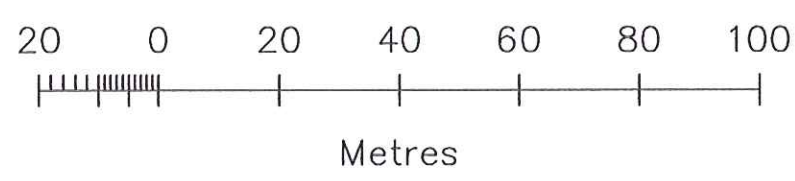


existing

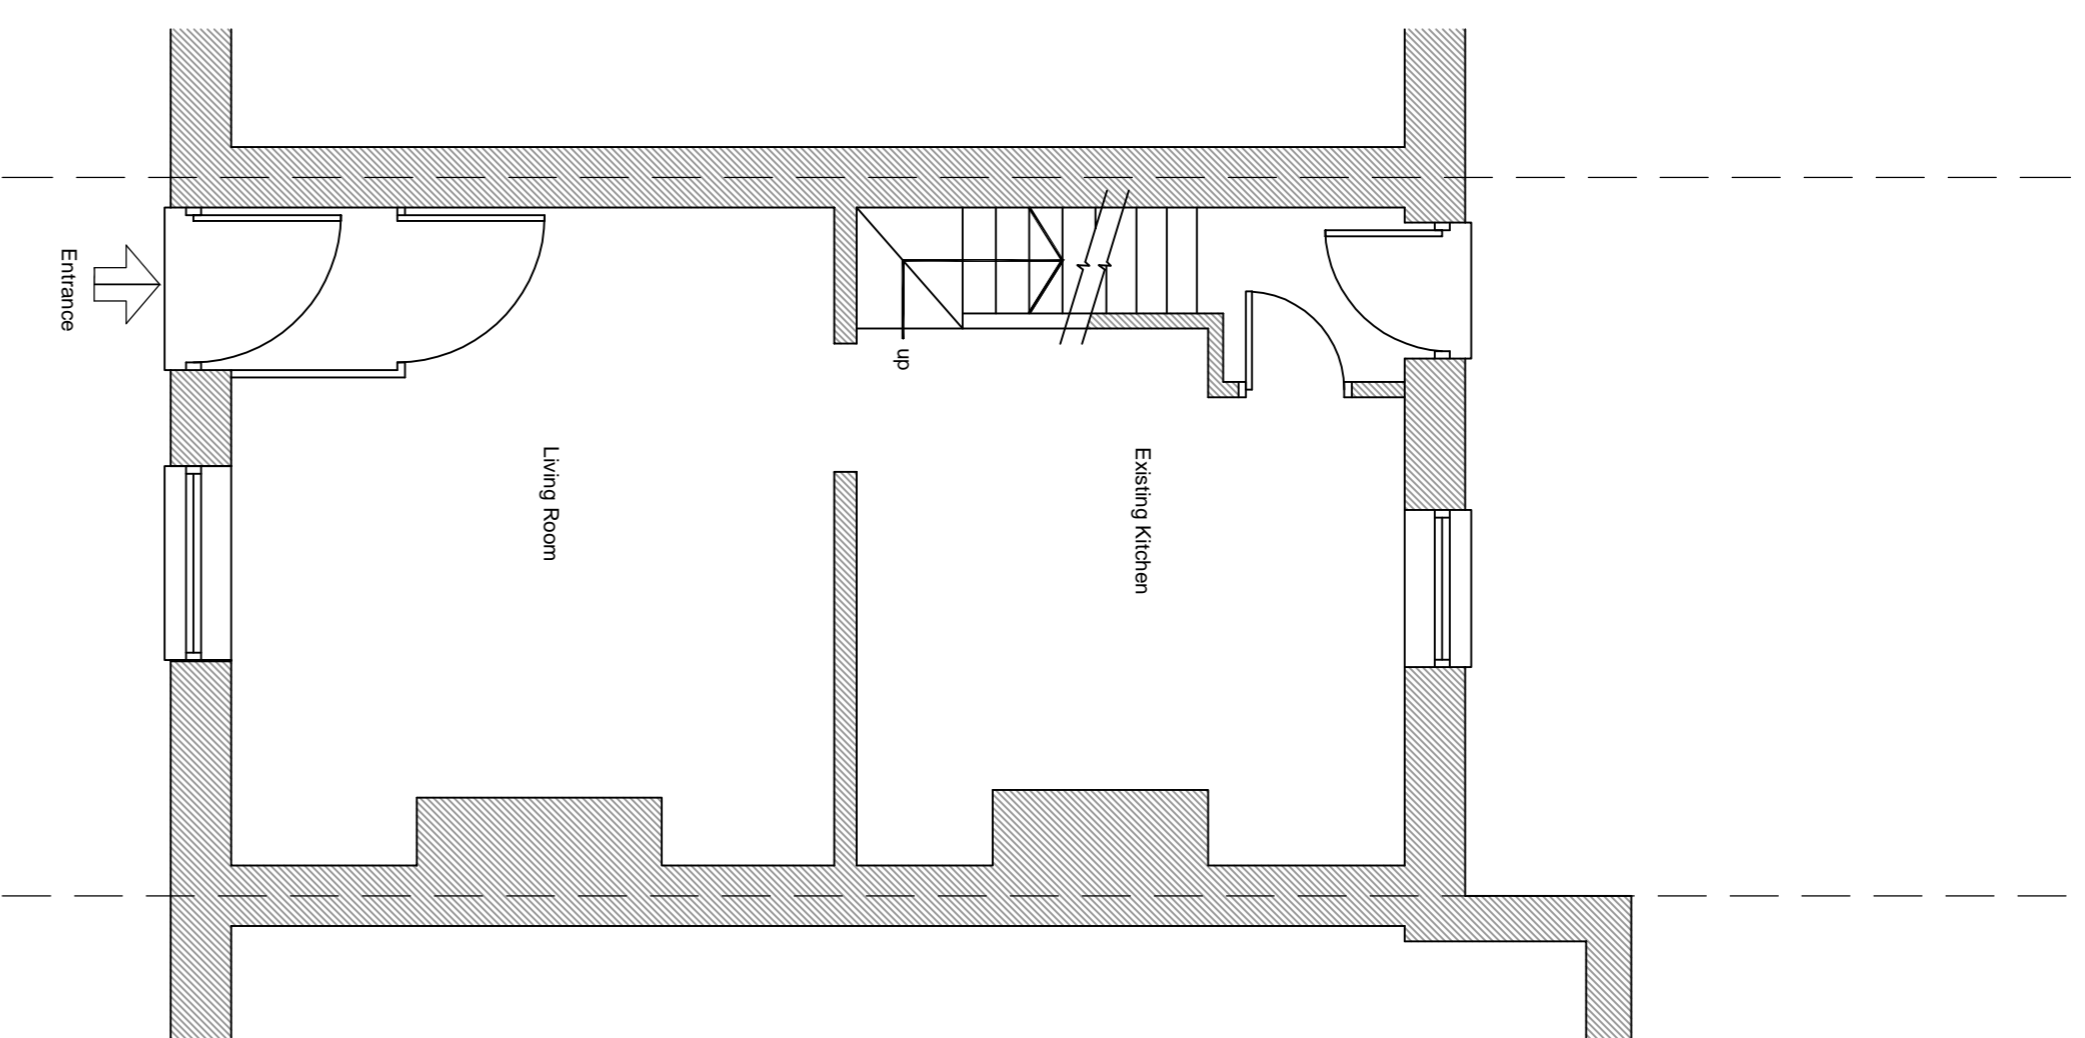


ground floor plan

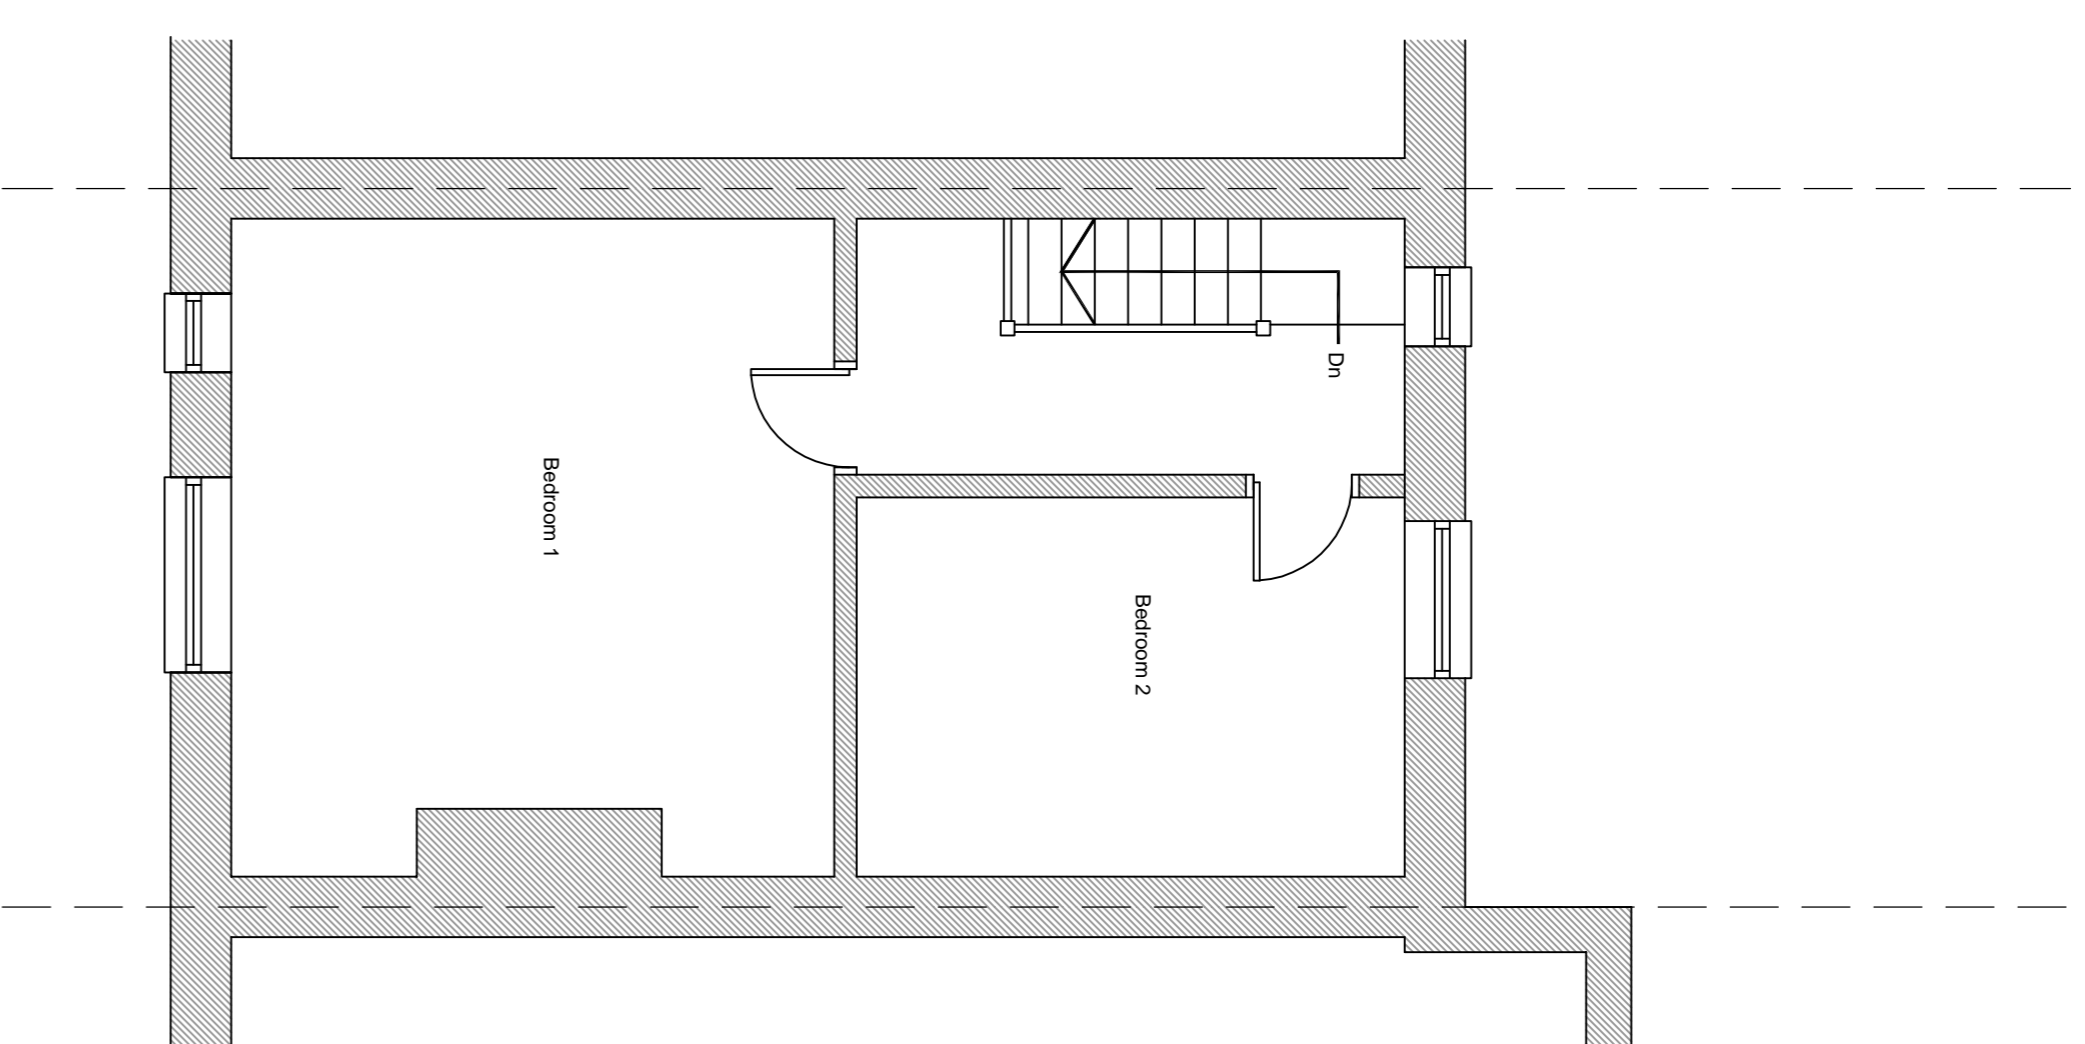

first floor plan

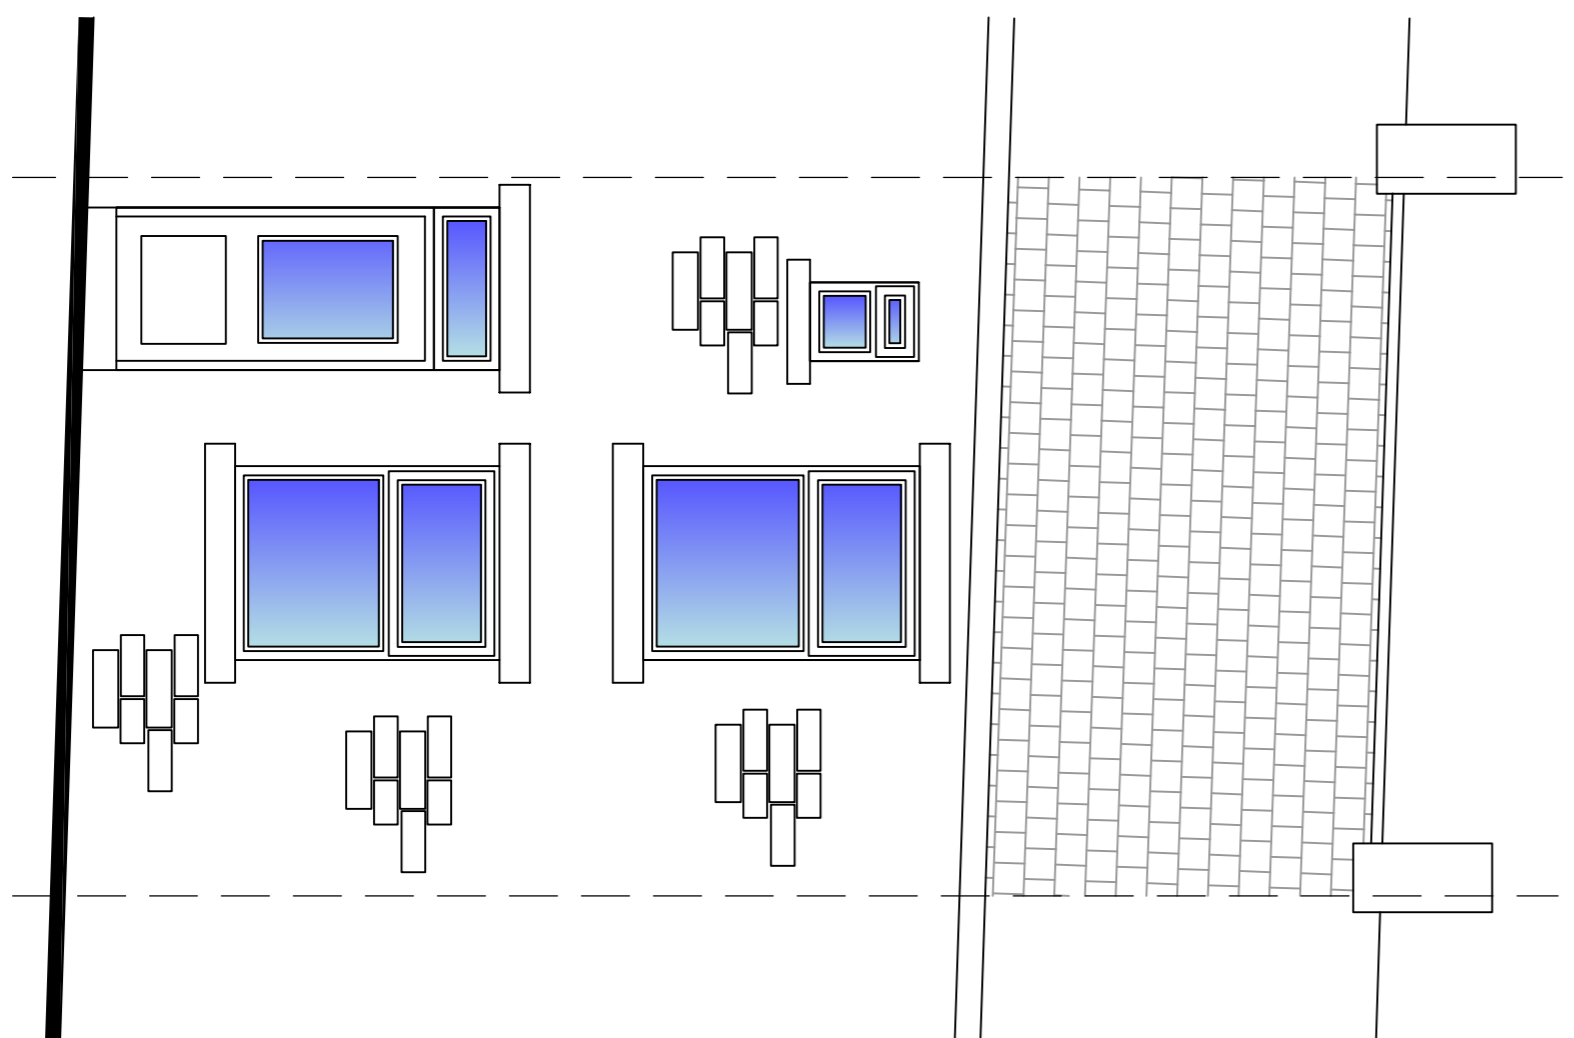

front elevation

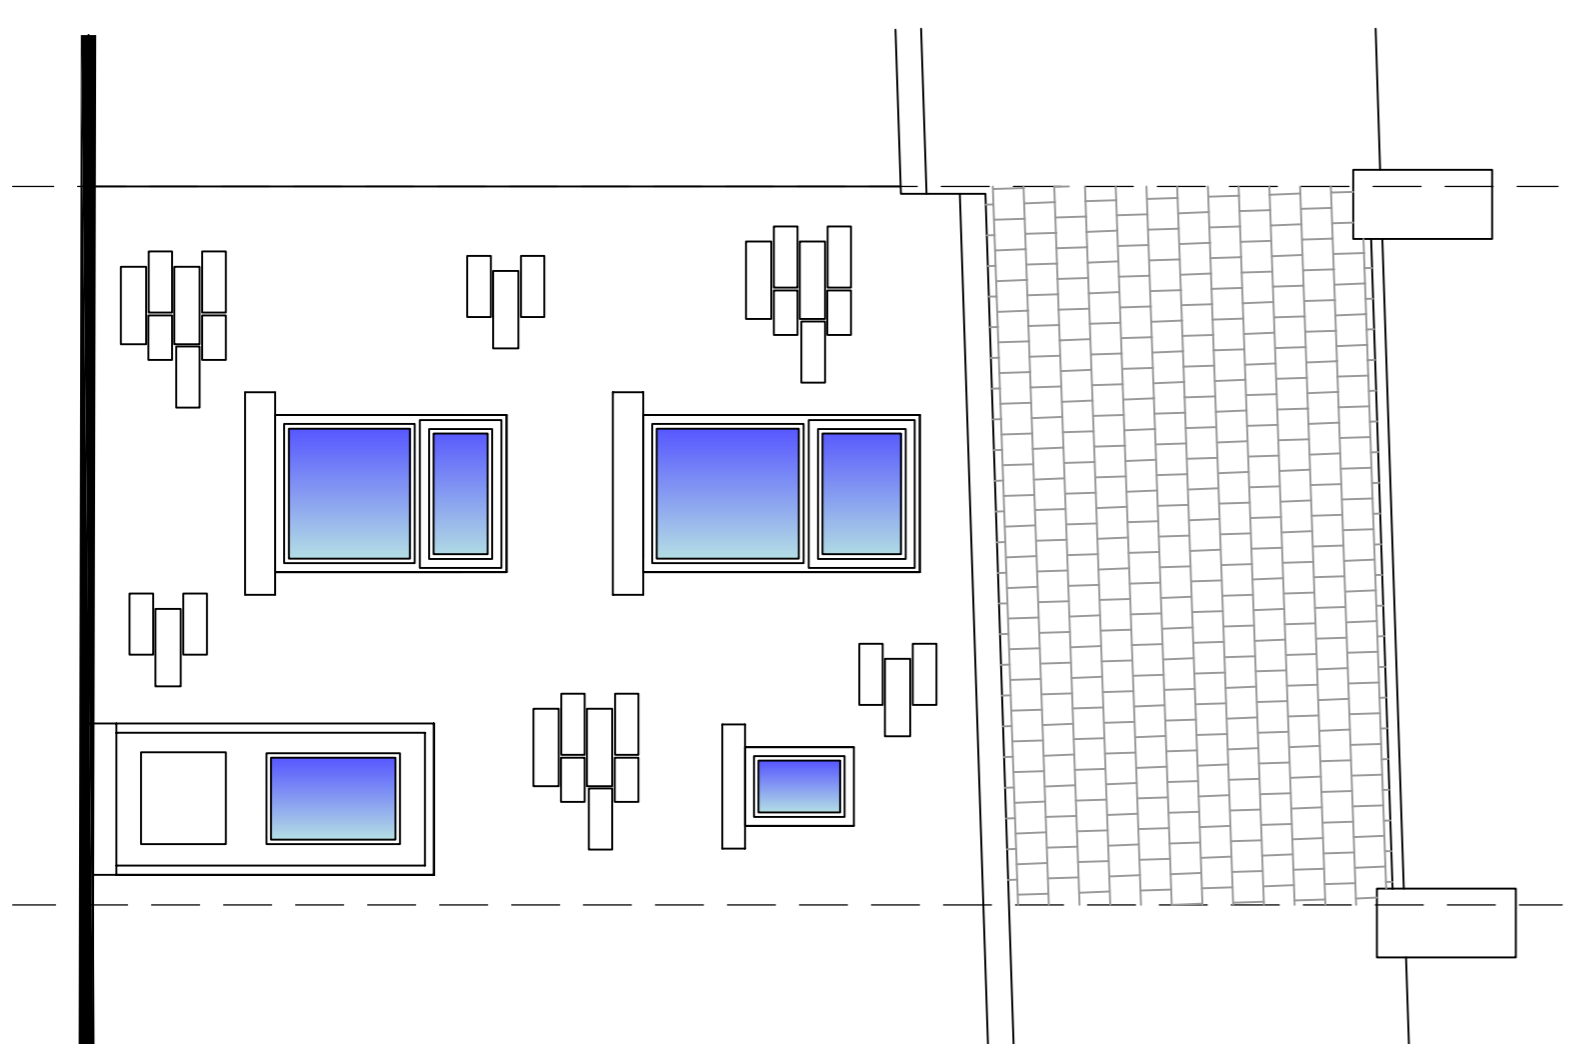

rear elevation



Site Plan 1:500

DO NOT SCALE

GENERAL NOTES

NOTES

Rev	Date	Title

Client
Mr Paul Woodward

Project
**Proposed 2 storey rear extension
Heslington Old Road, Rawtenstall
Rossendale BB**

Job No: **2011/23** Area: File Ref:

Title
Existing Plans and Elevations

Date	Drawn	Scale	Rev.
11.09.11	BE	1:100@A1	A

edmondson design services
20 Fernhill Drive
Stacksteads, Bacup
Lancashire
OL13 8J5
Tel 01706 870944
e: edmondsondesign@yahoo.com

