


1:2500

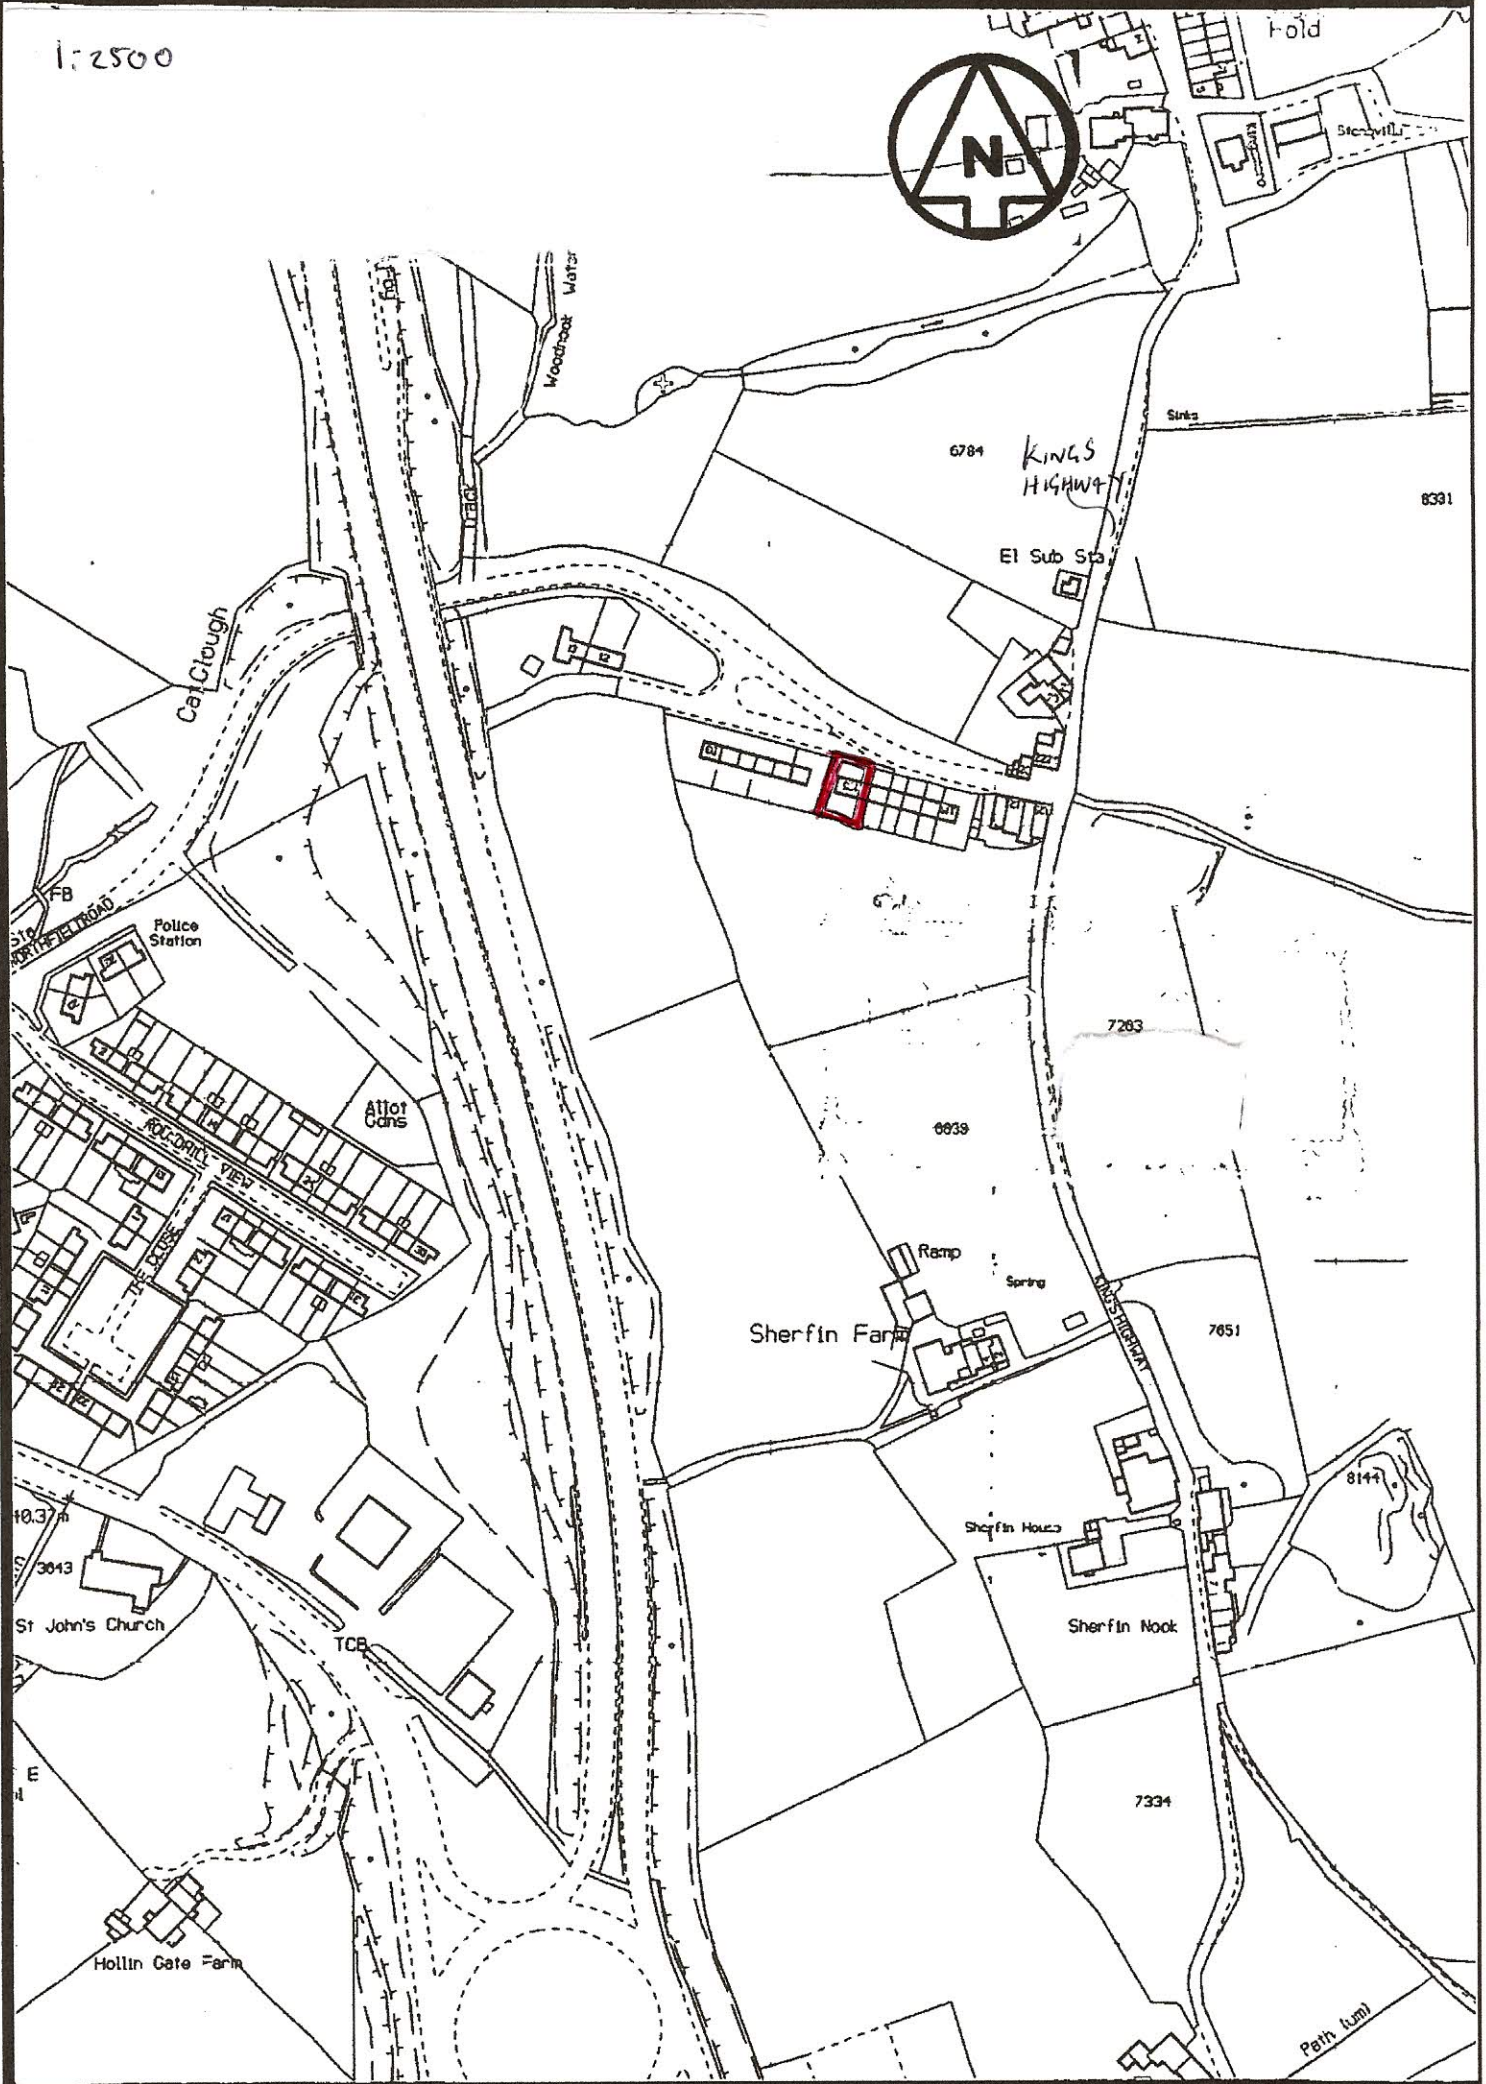

Fold

Stew Mill

Woodcock Water

6784 KINGS HIGHWAY

8331

El Sub Sta

Cal Clough

Police Station

Allot Gans

7263

6639

Sherfin Farm

Ramp

Spring

7651

FB

ROG ONLY VIEW

10.37m

3013

St John's Church

TCB

Sherfin House

Sherfin Nook



8147

E


Hollin Gate Farm

7334


Path (um)

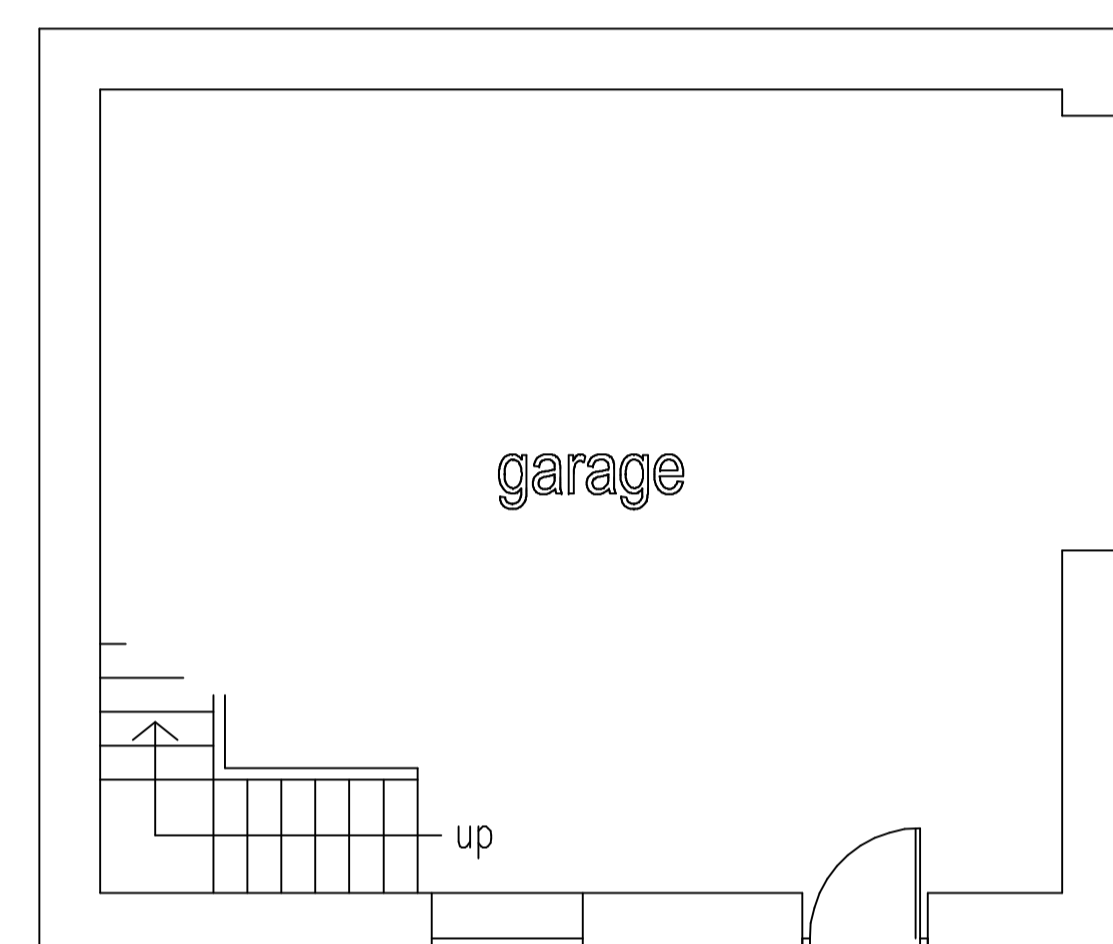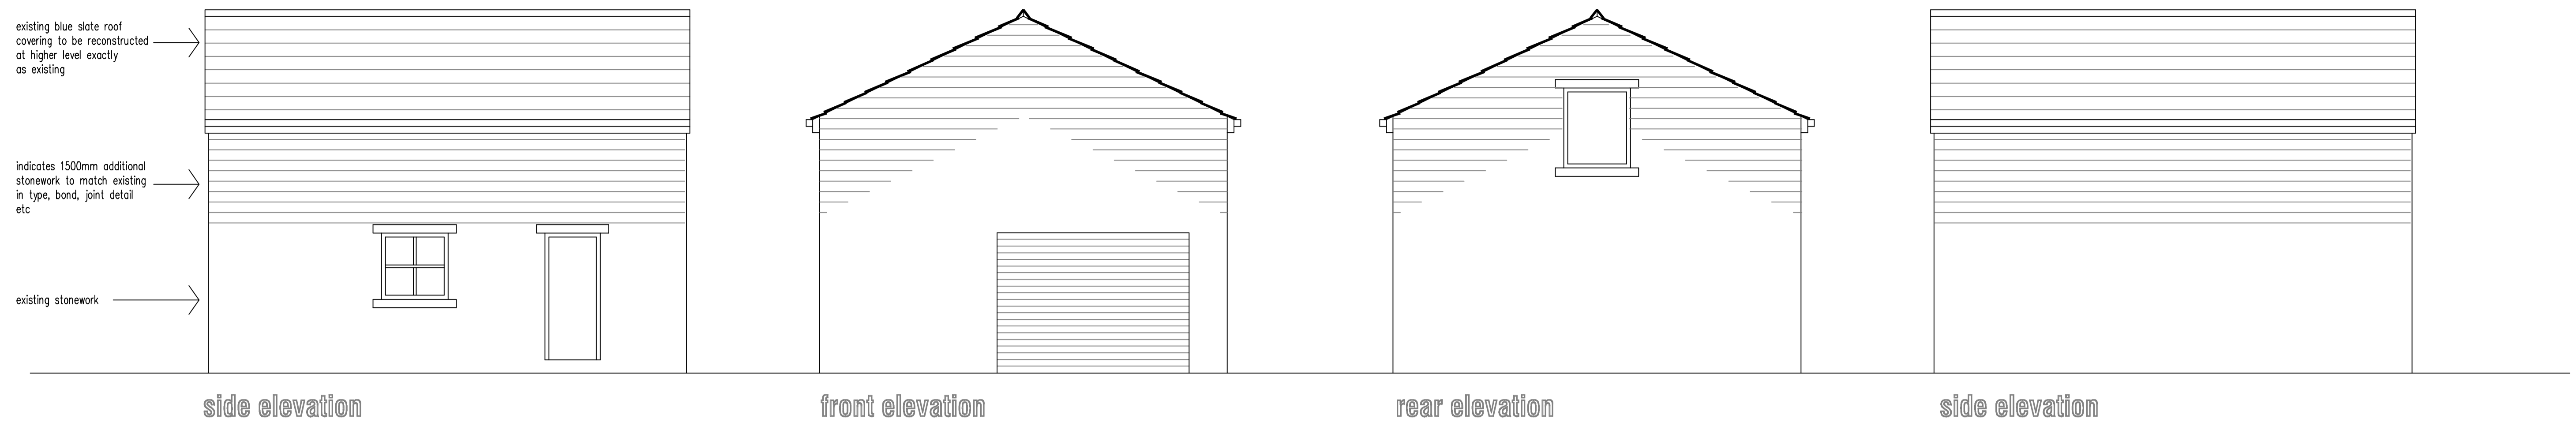


ground floor plan
as proposed 1:50

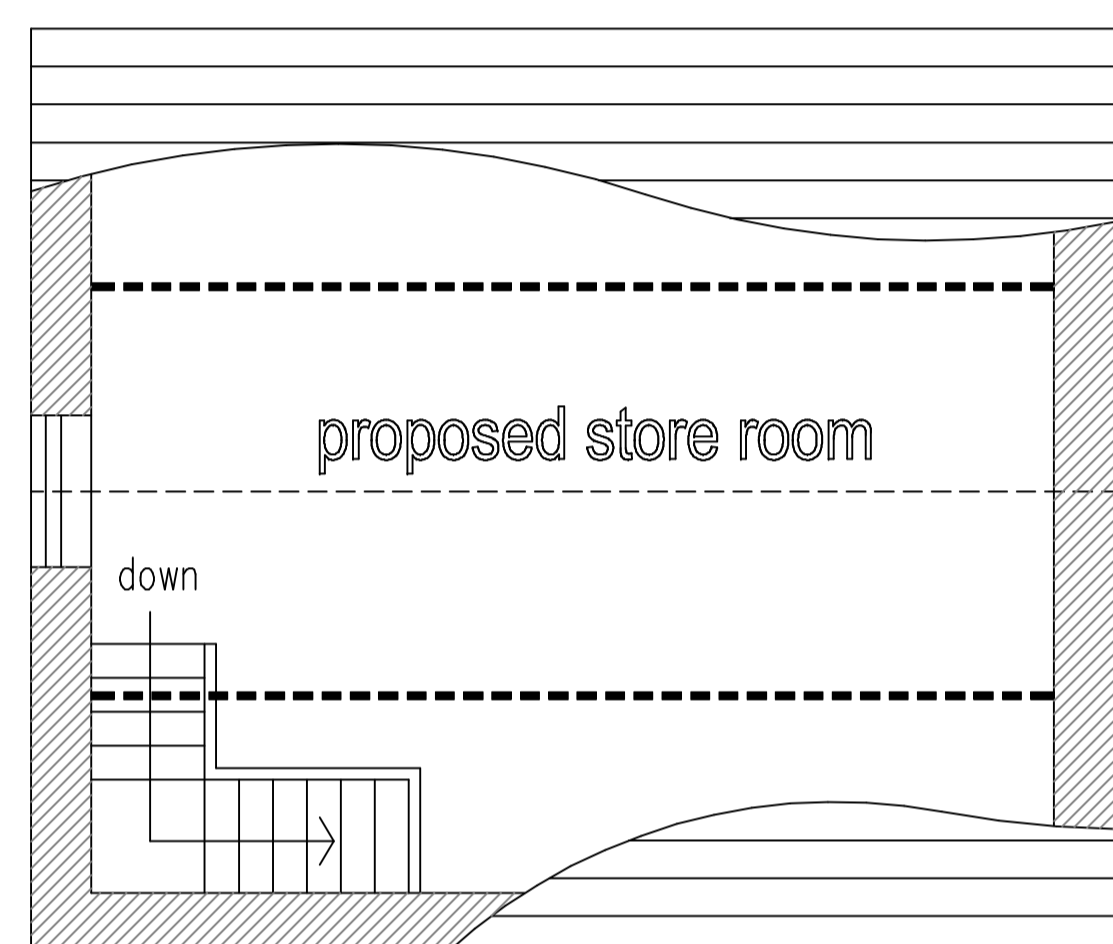


upper floor plan

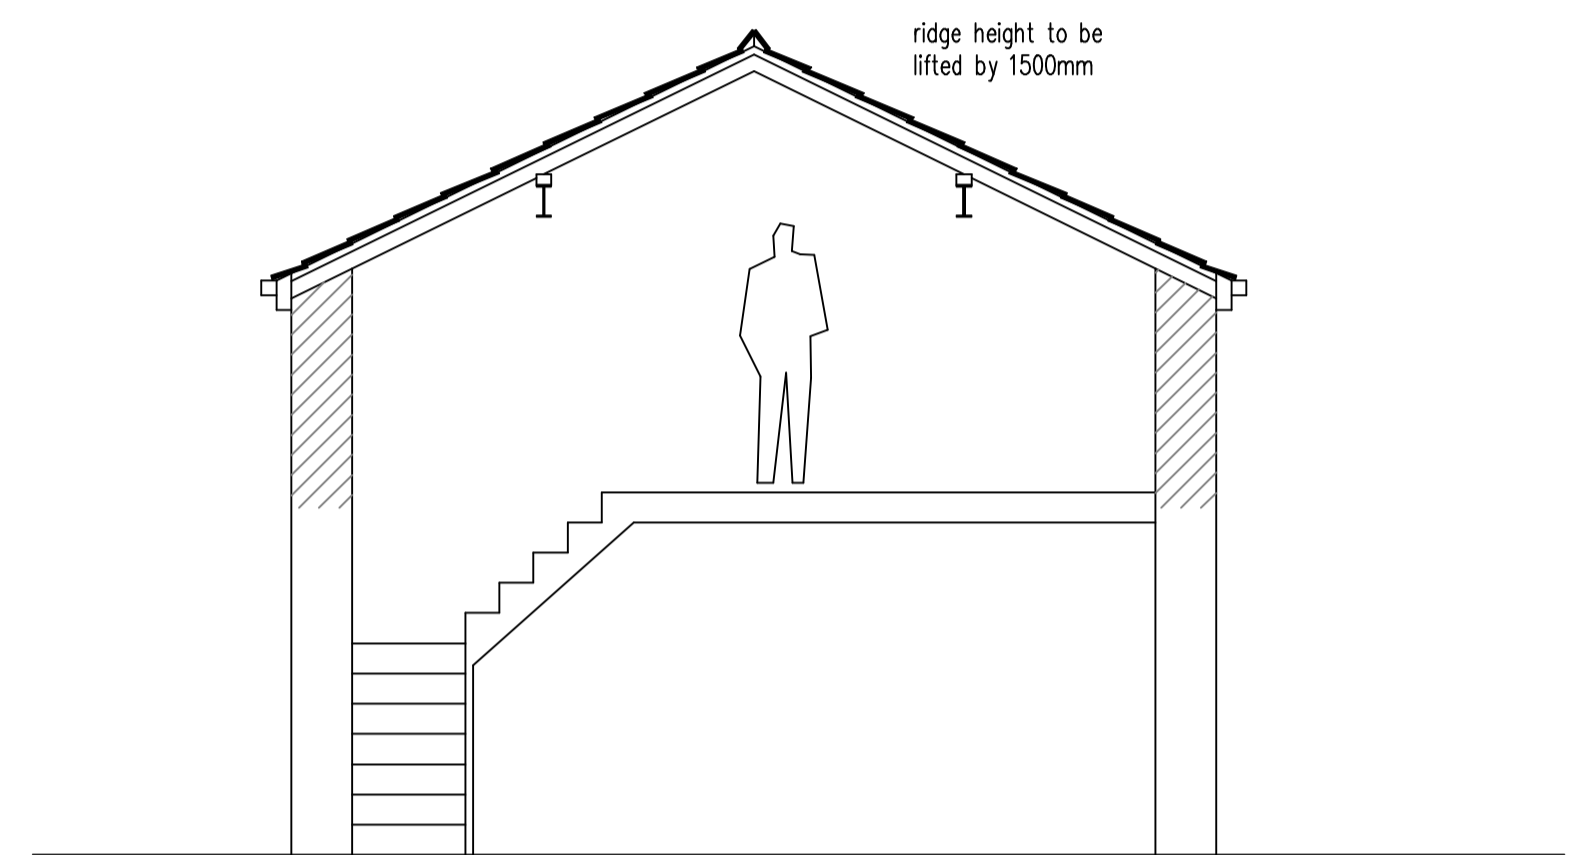

cross section

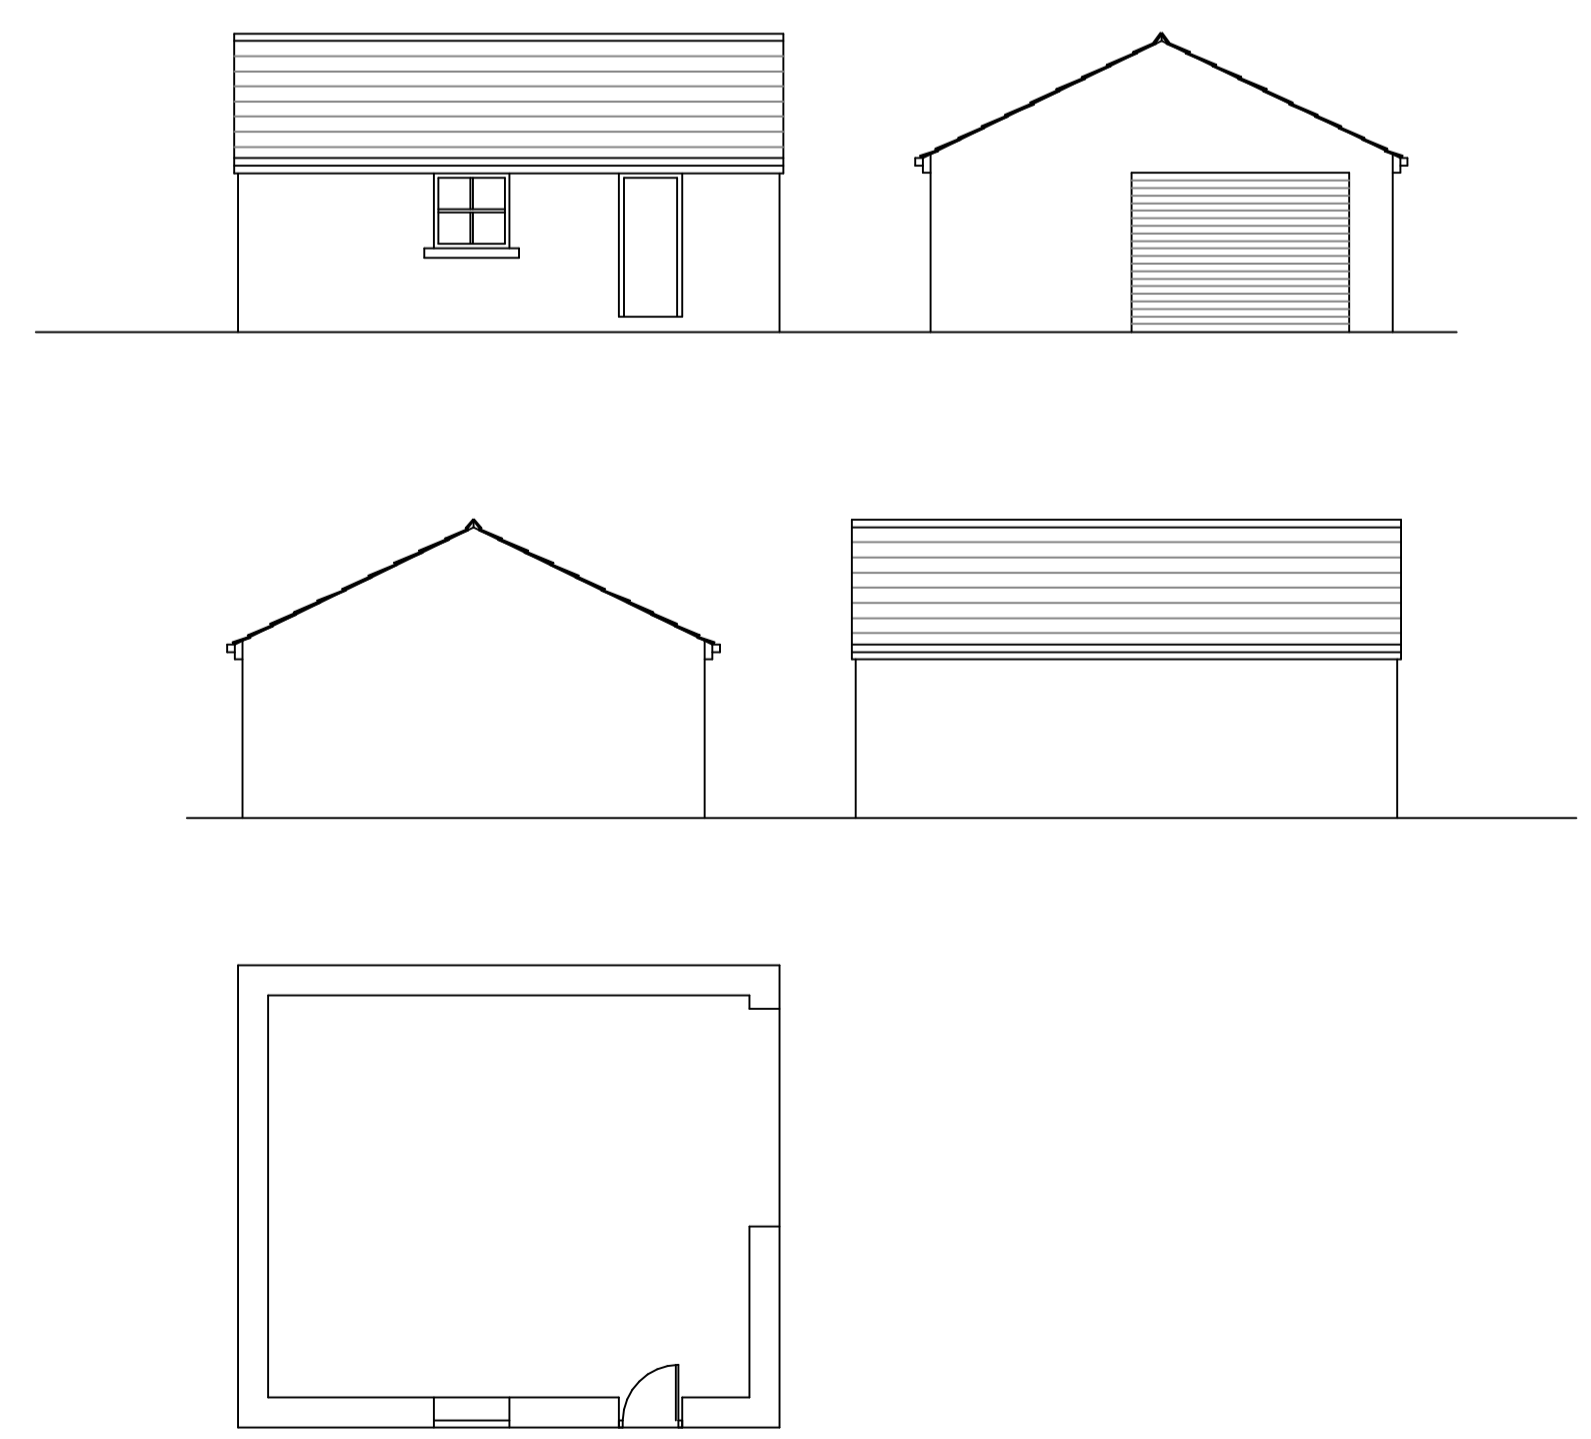

as existing 1:100



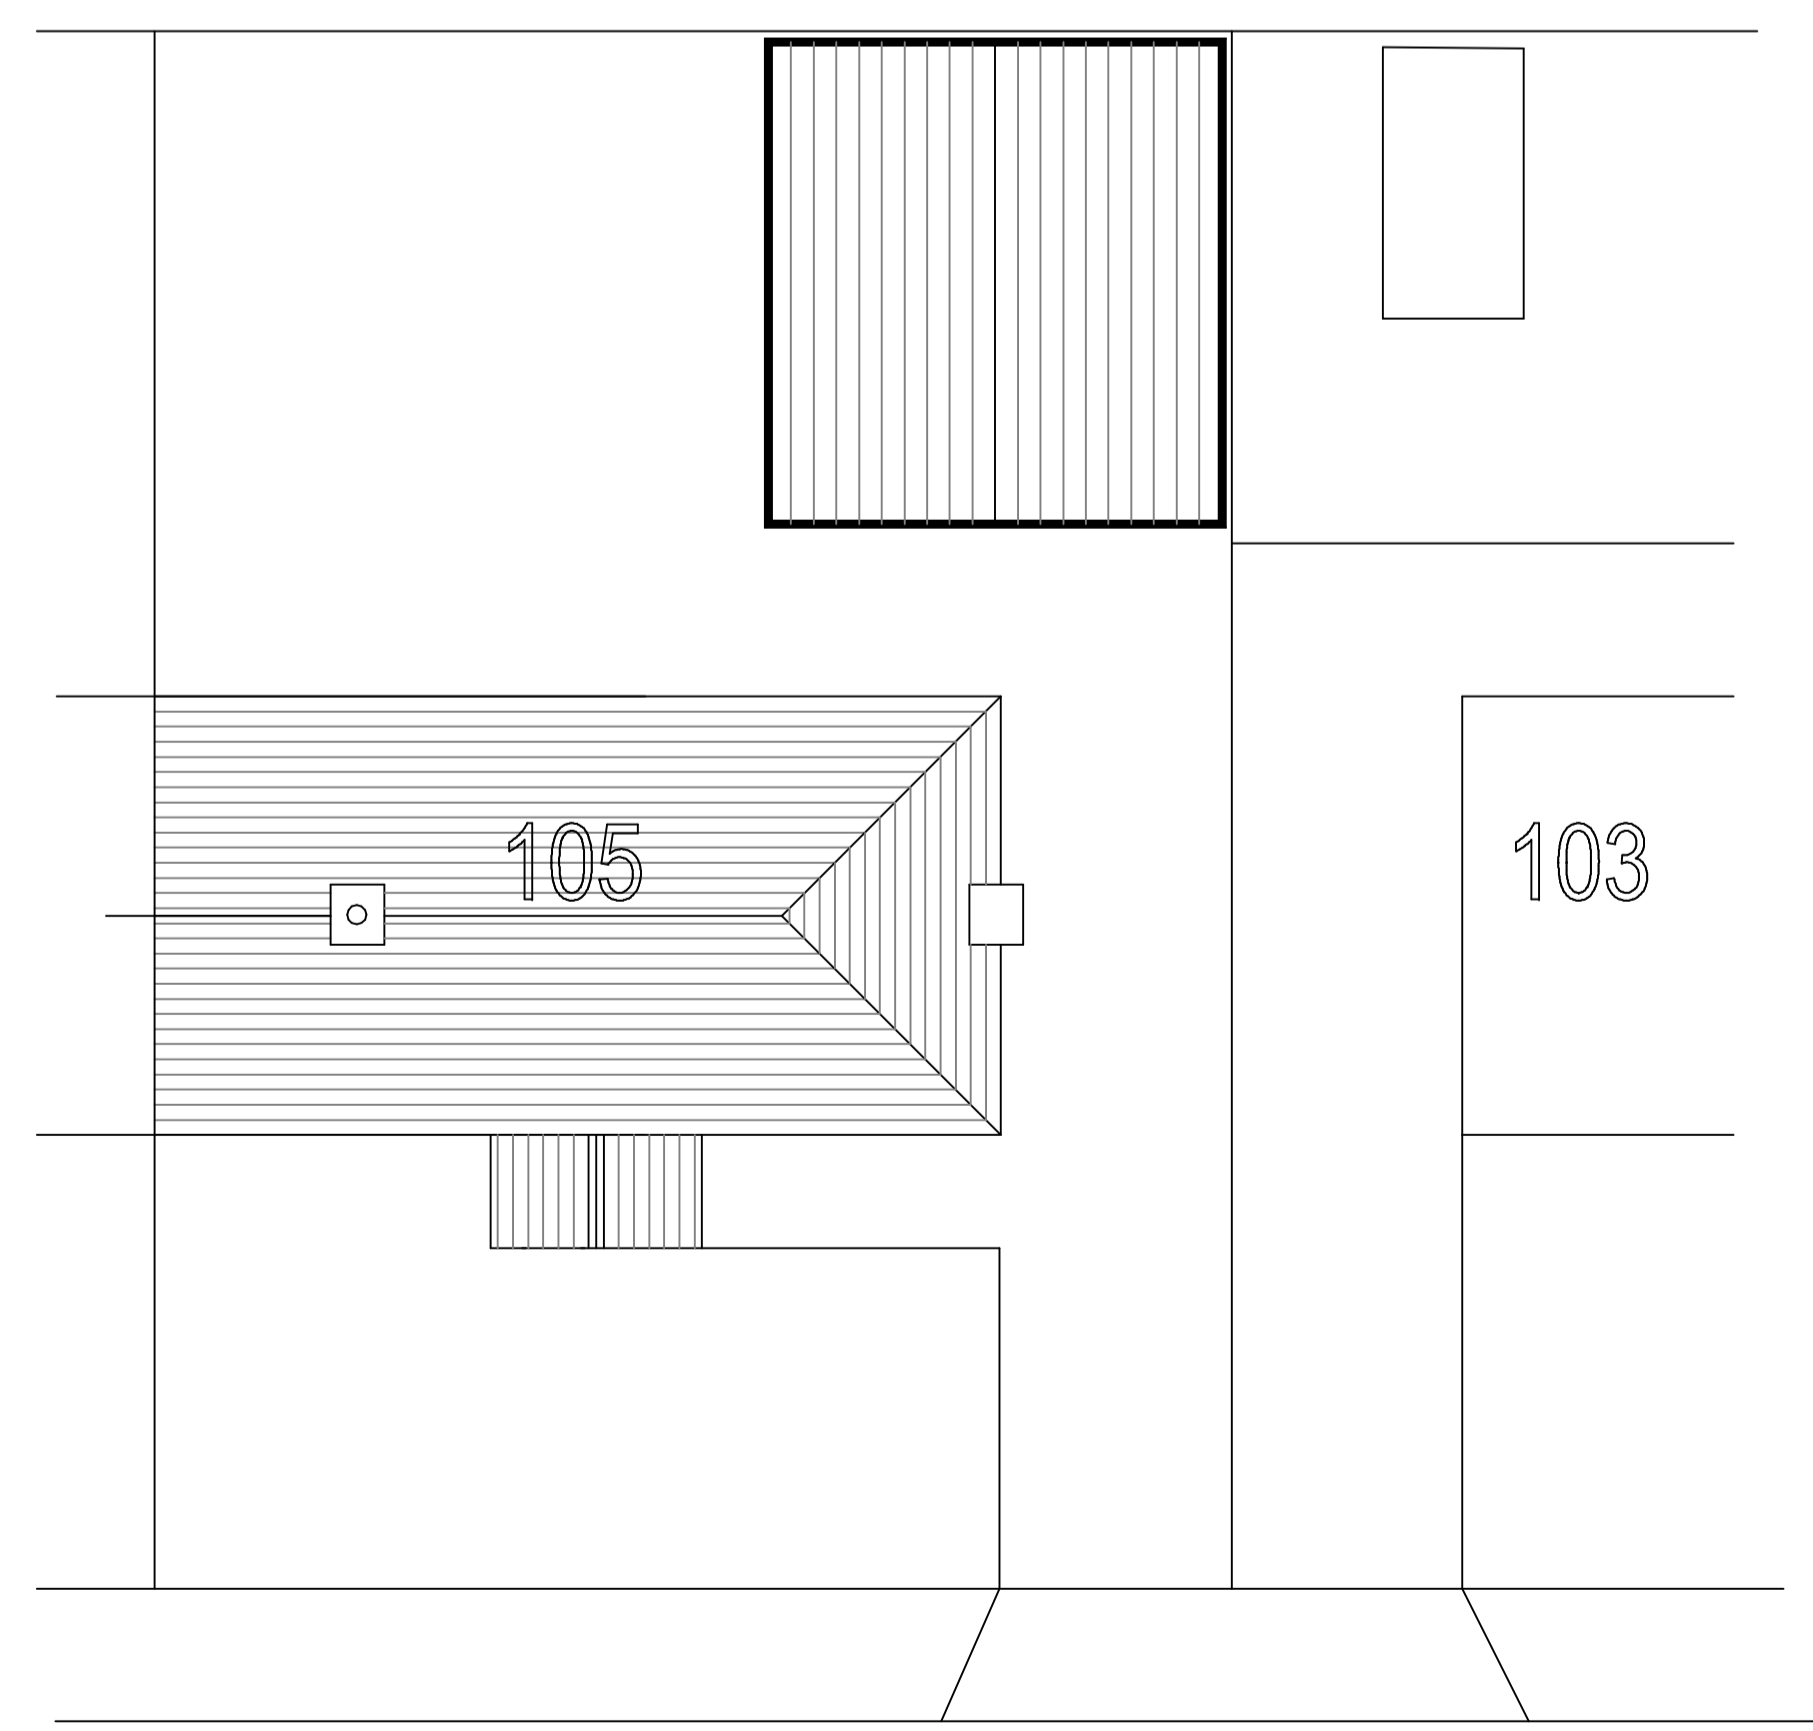


site plan 1:100

proposed extension to provide
storeroom over existing garage
at
105 Northfield Road
Rising Bridge

scale 1:100 1:50 @ A1
0m 5m
linear scale 1:50 @ A1

Rae Connell Associates Building Design and Planning Consultants
214 Burnley Road Bacup Lancashire 01706 873000

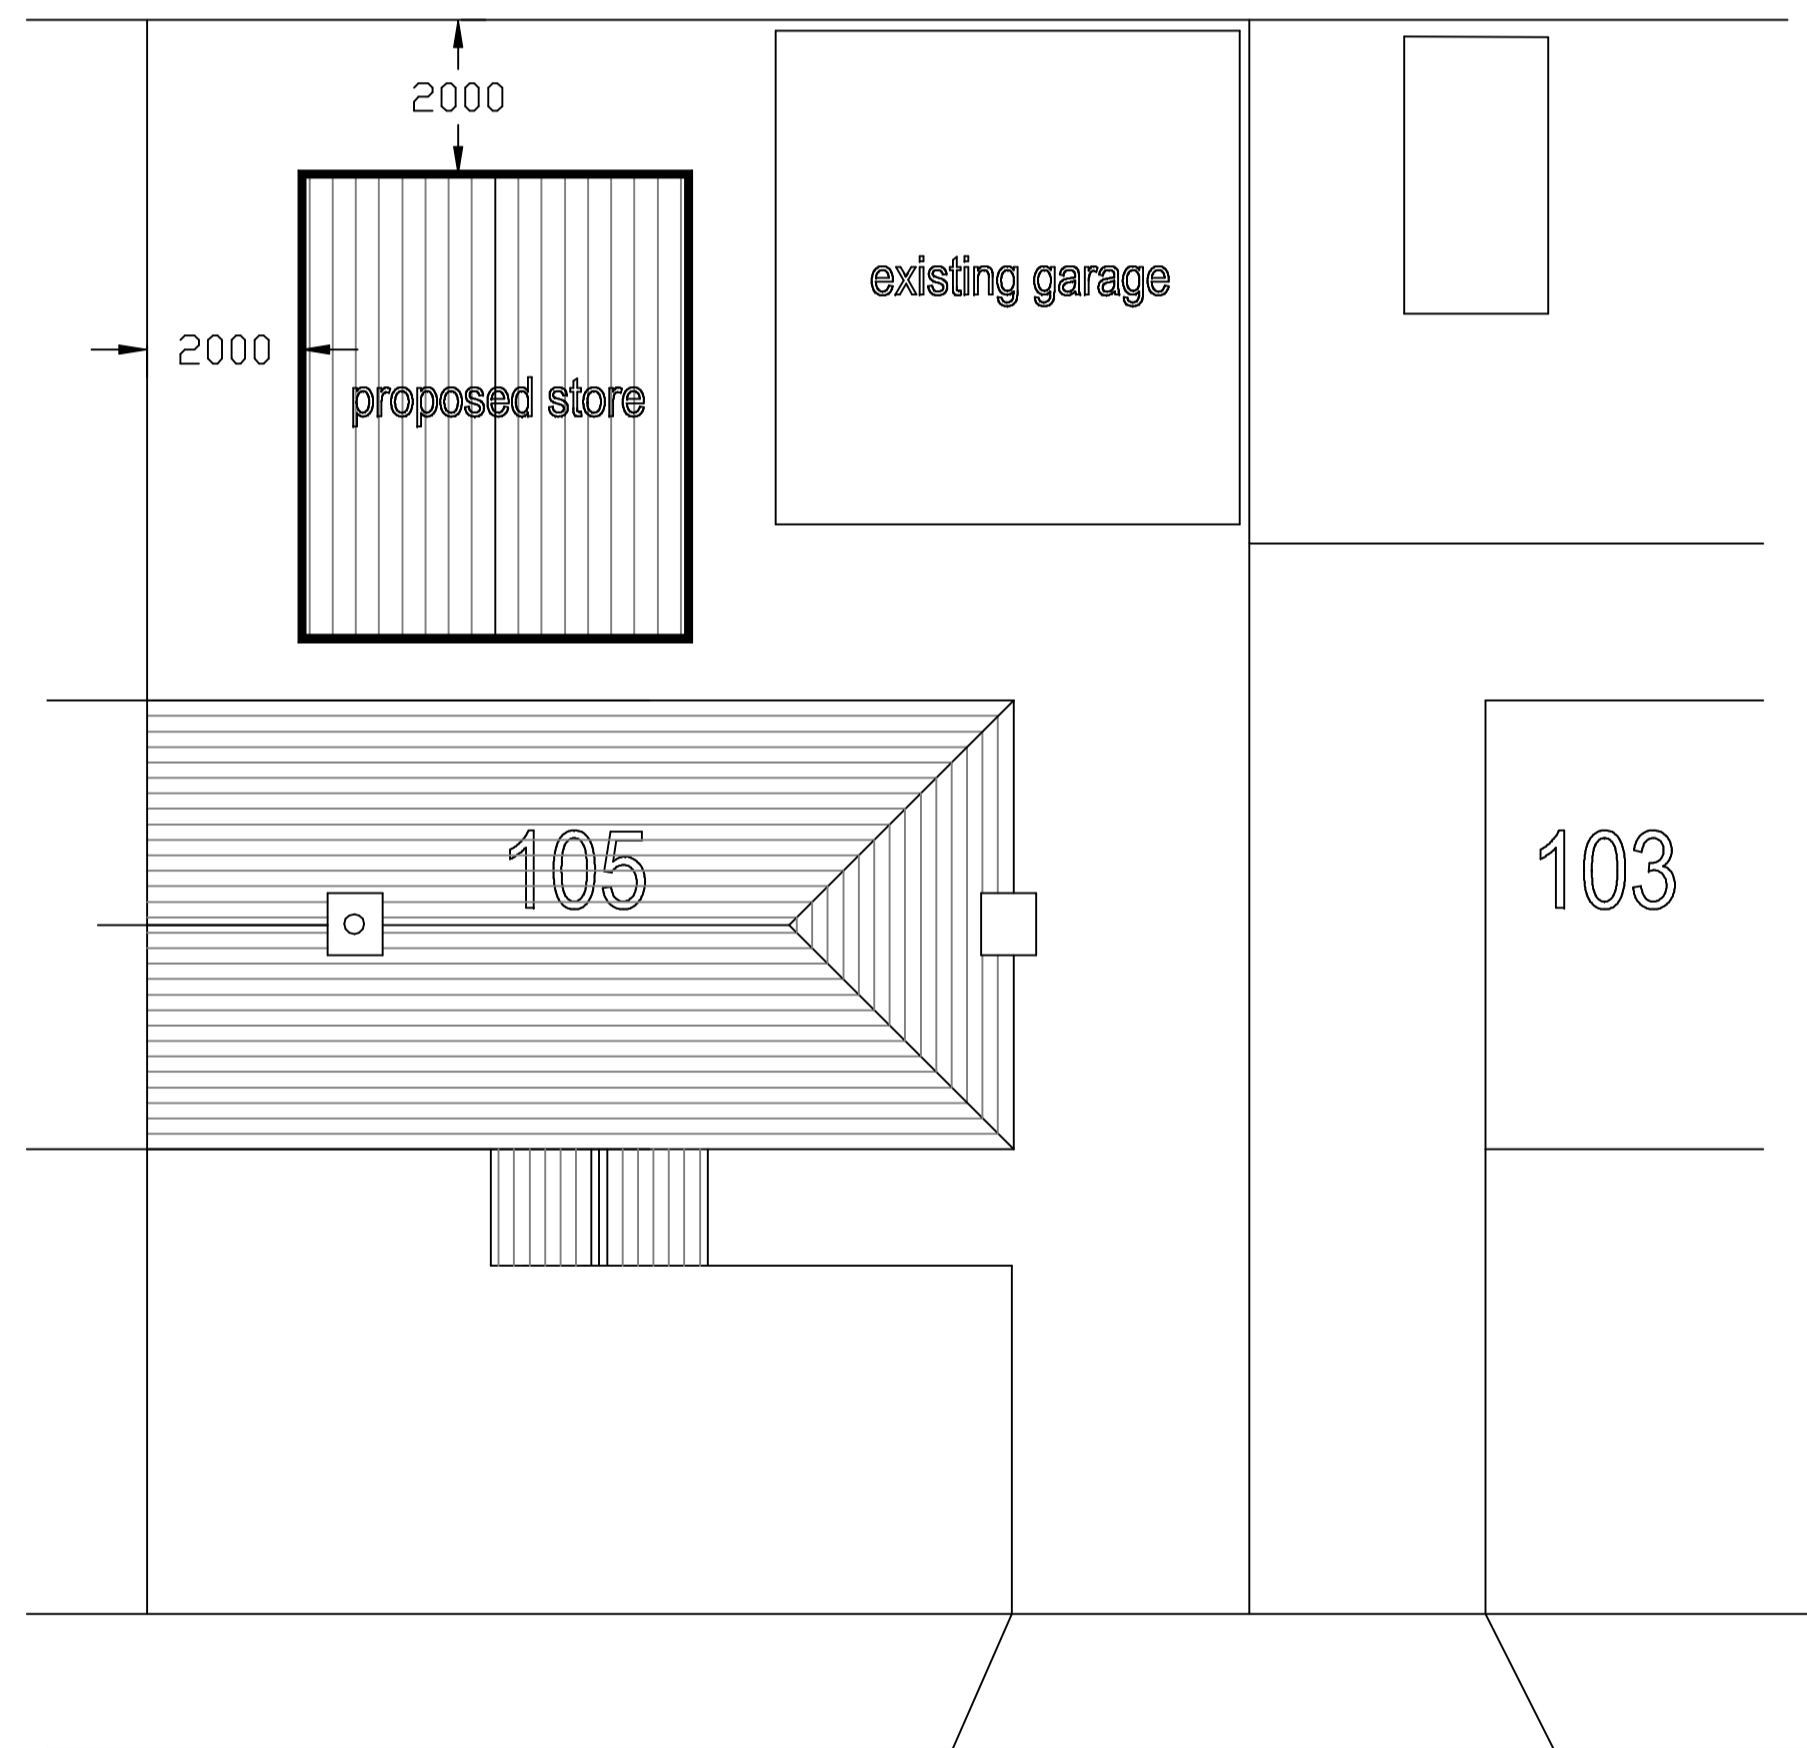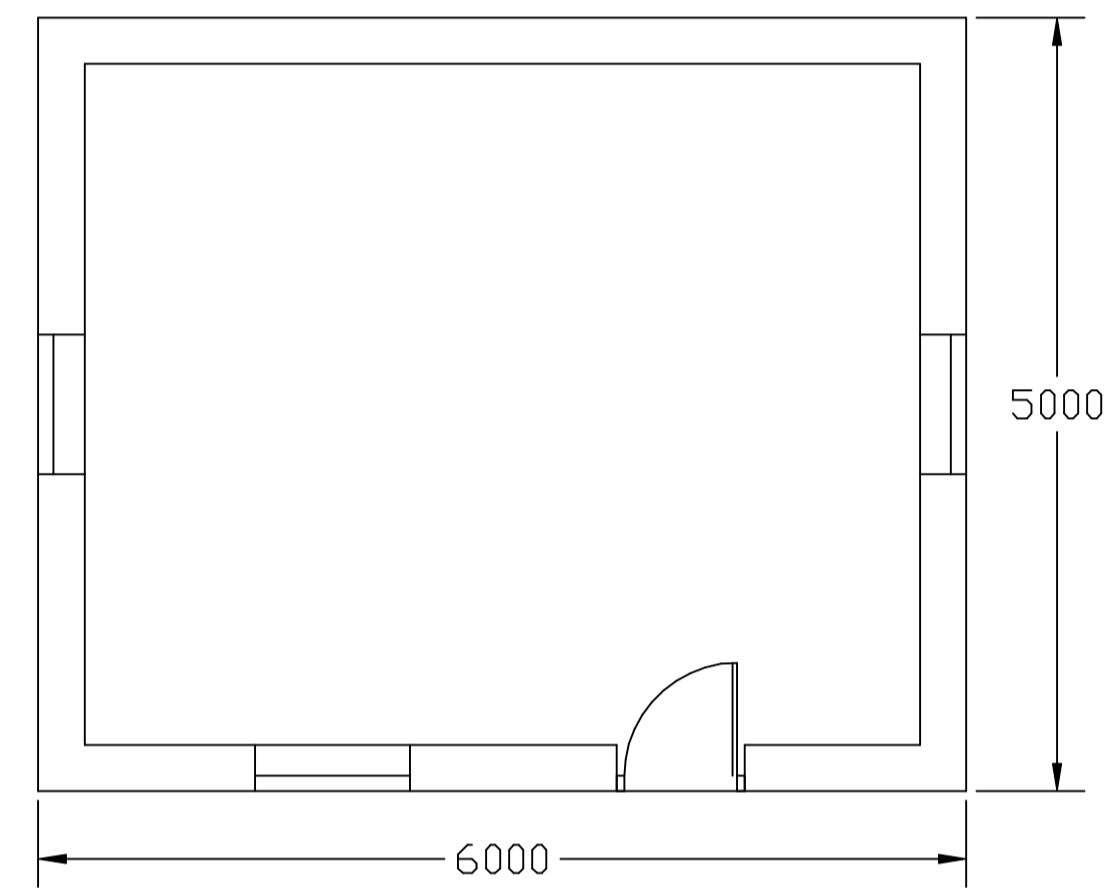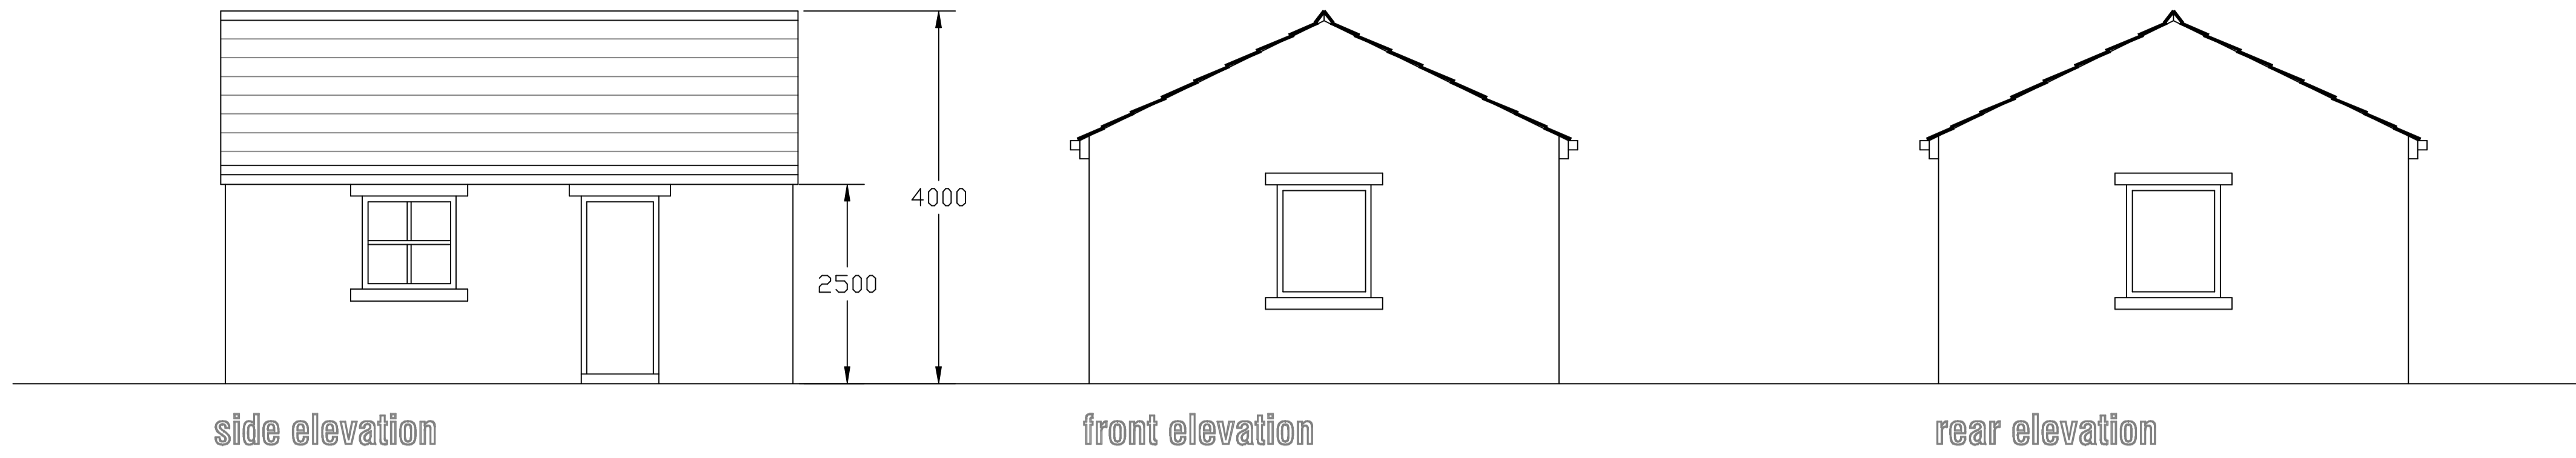

site plan 1:100

for illustrative purposes only

proposed domestic store
within rear garden area
at
105 Northfield Road
Rising Bridge

scale 1:100 1:50 @ A1
0m 5m
linear scale 1:50 @ A1

Rae Connell Associates Building Design and Planning Consultants
214 Burnley Road Bacup Lancashire 01706 873000