


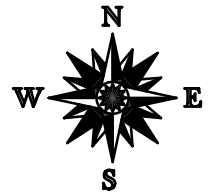


Land off Blackburn Road, Edenfield
Scale 1:1250@A4

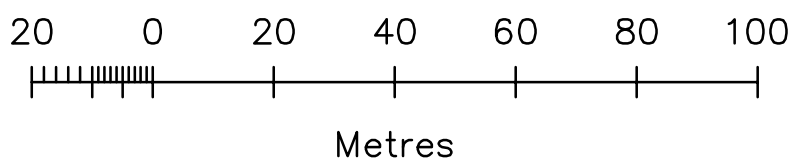


Ordnance Survey Plan

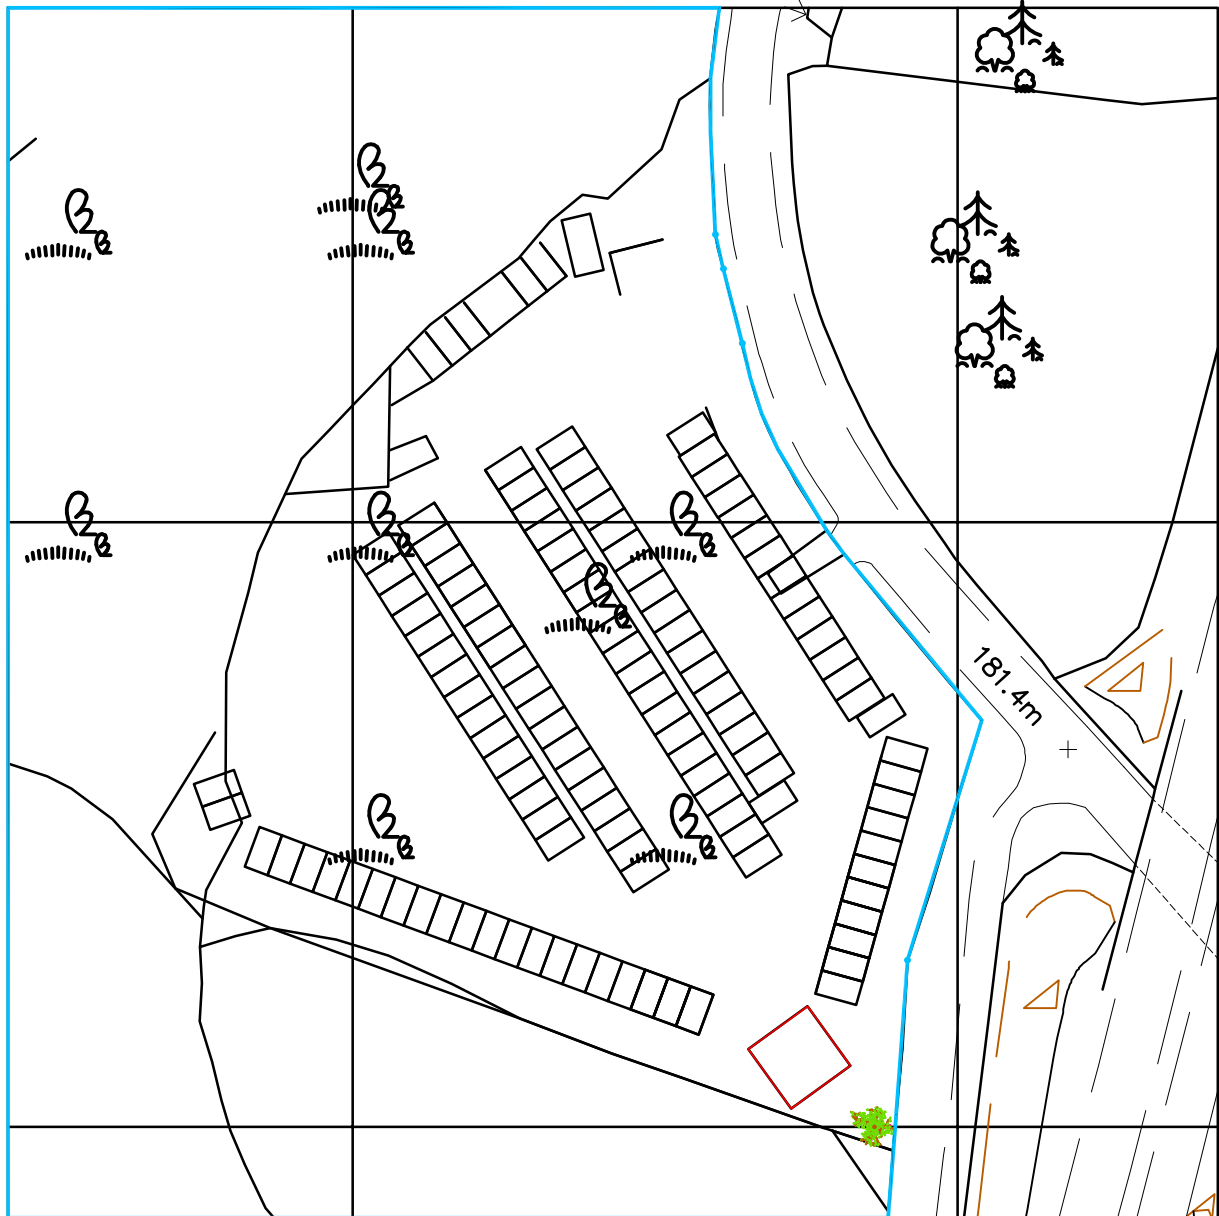


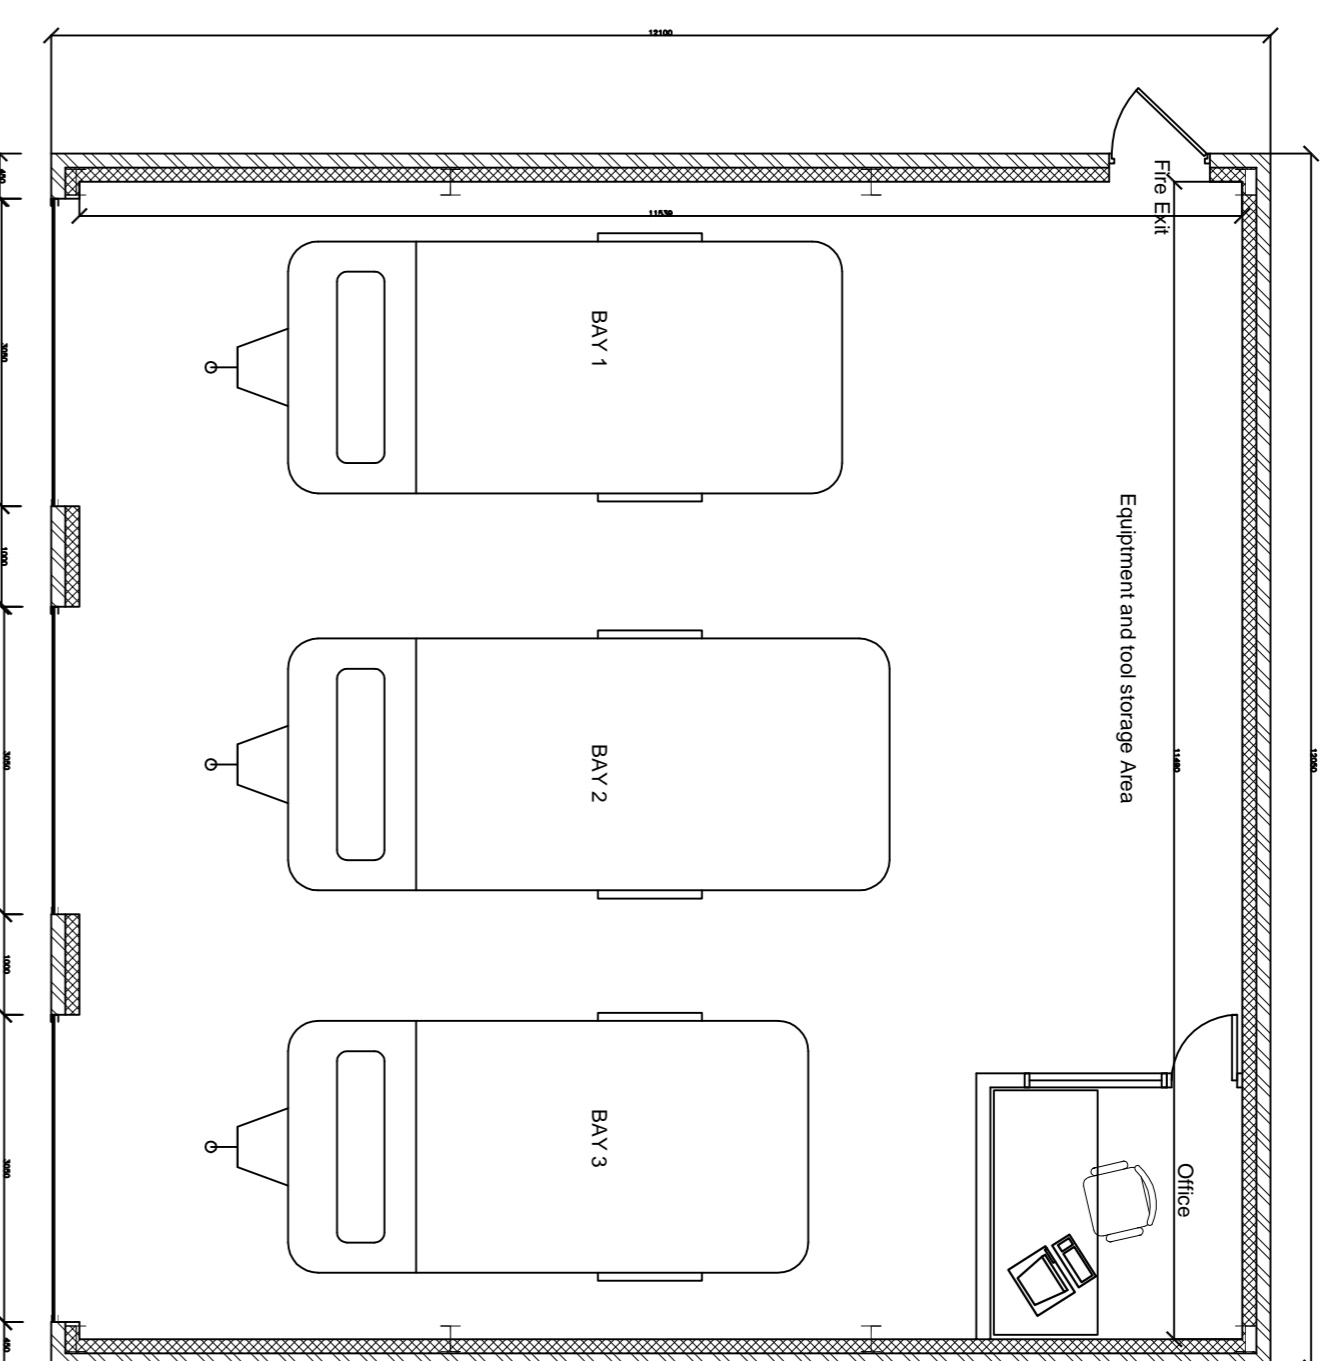


Plan

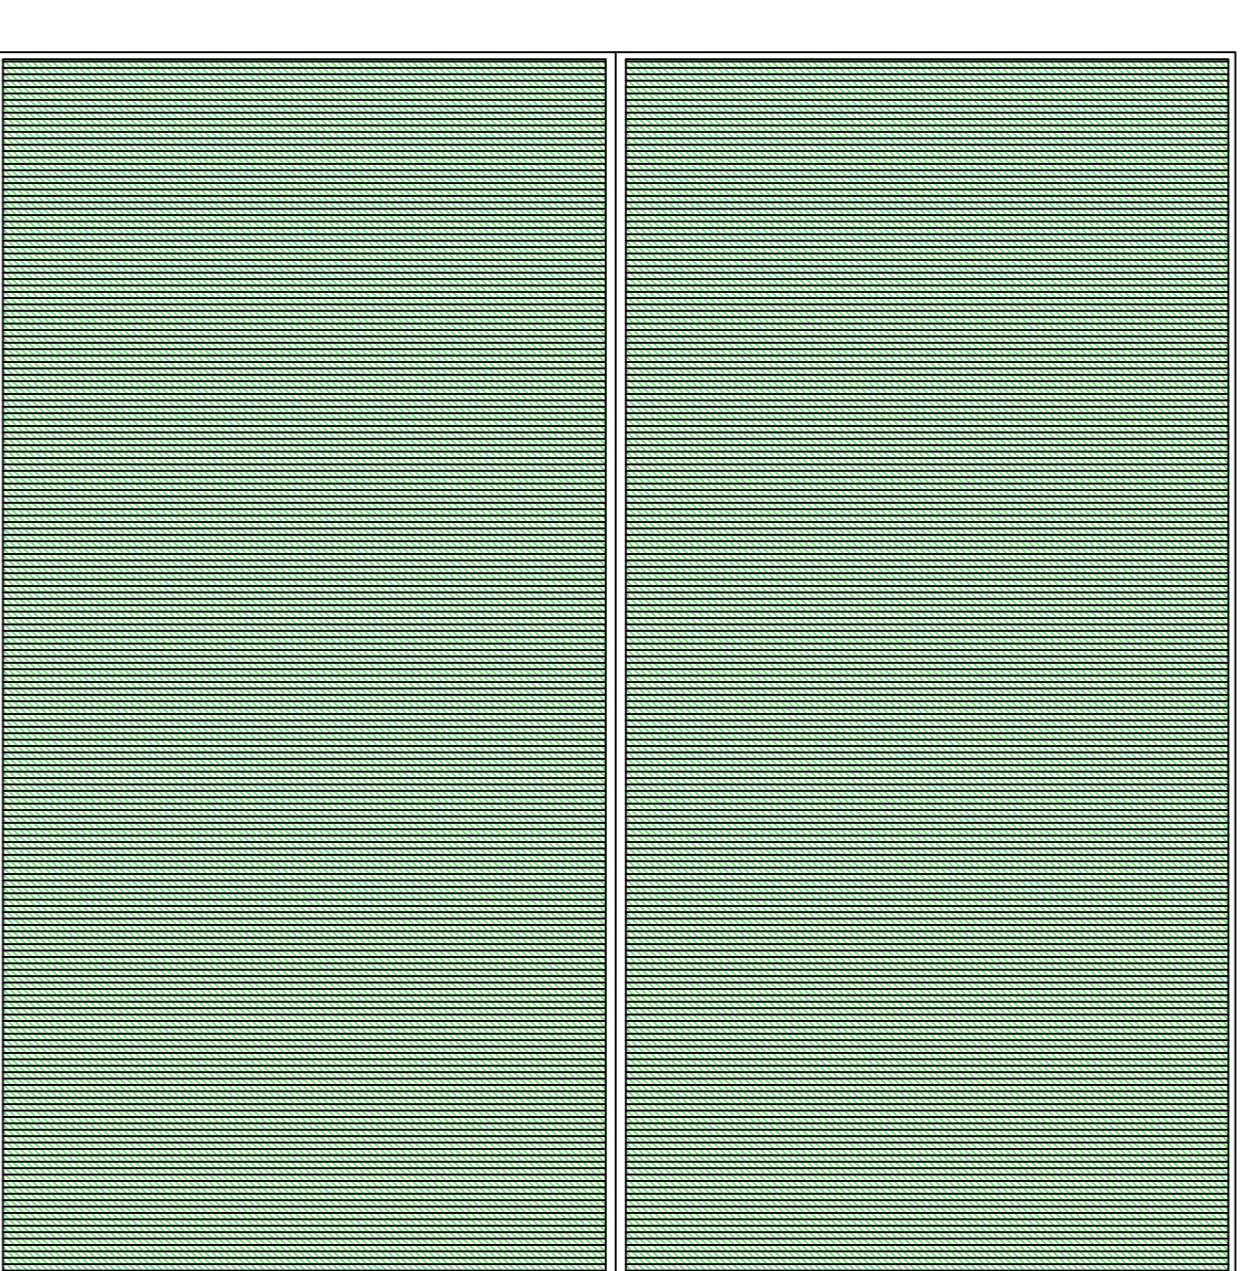


Roof Plan

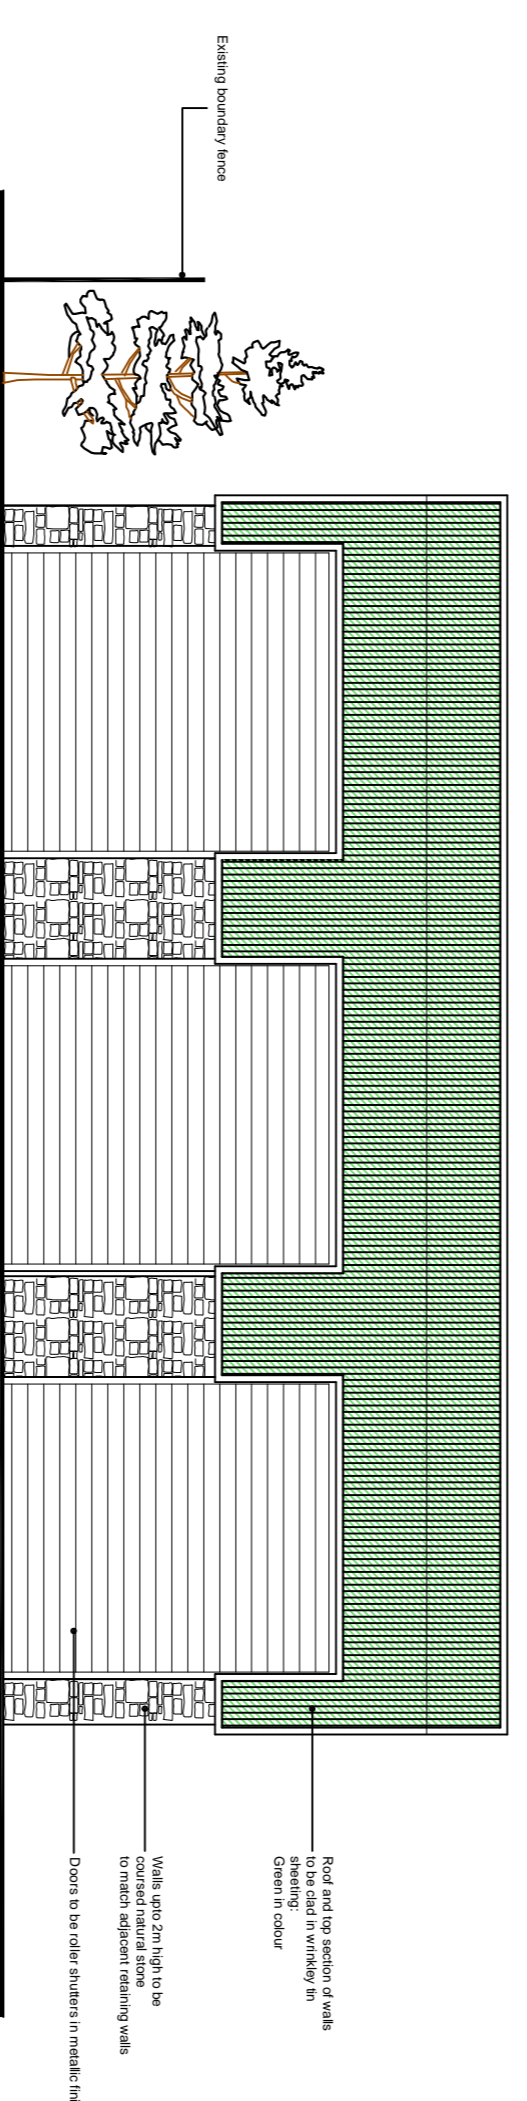


Front Elevation

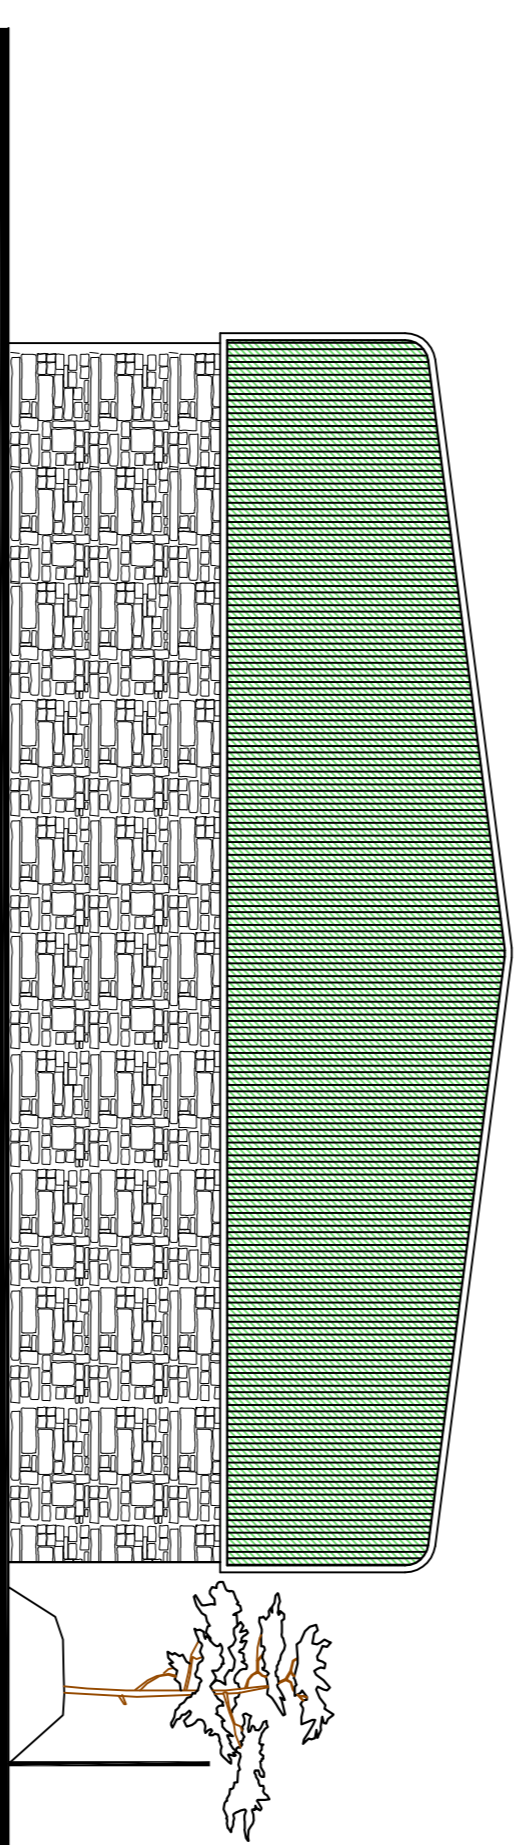

Gable Elevation

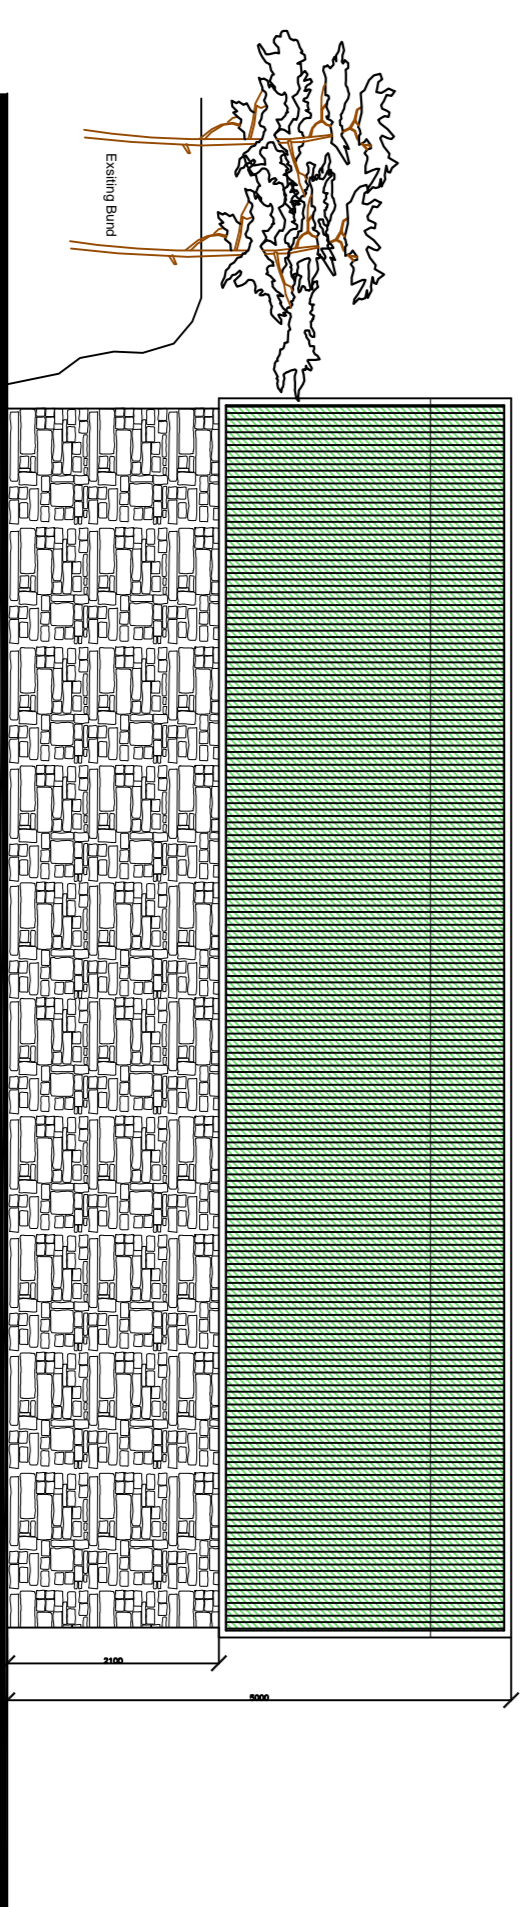

Rear Elevation

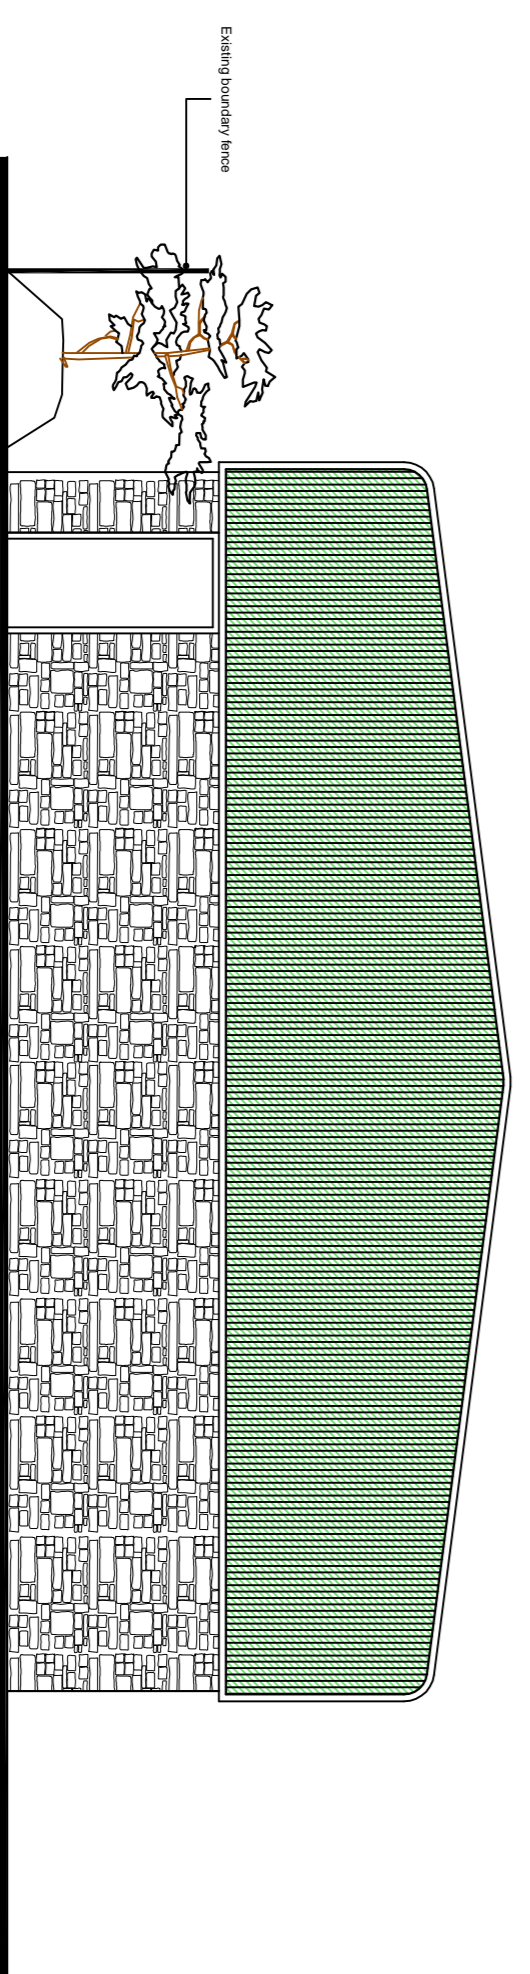

Gable Elevation

NOTES

Rev.	Date	By

Client
Richard Nuttall

Project
Proposed Caravan Repair Garage
Caravan Storage Site, off Blackburn Road
Edenfield, Rossendale

Job No.
2011/31

Area
Firm Ref

Title
Proposed Plans and elevations
elevations of Garage Unit

Date
2011/31-02

Scale
1:100 @ A1

Checked
A

edmondson design services
20 Fernhill Drive
Stacksteads, Bacup
Lancashire
OL13 8JS
Tel 01706 870944
e: edmondson@yaho.com