


Location plan 1:500
gh1 100018418



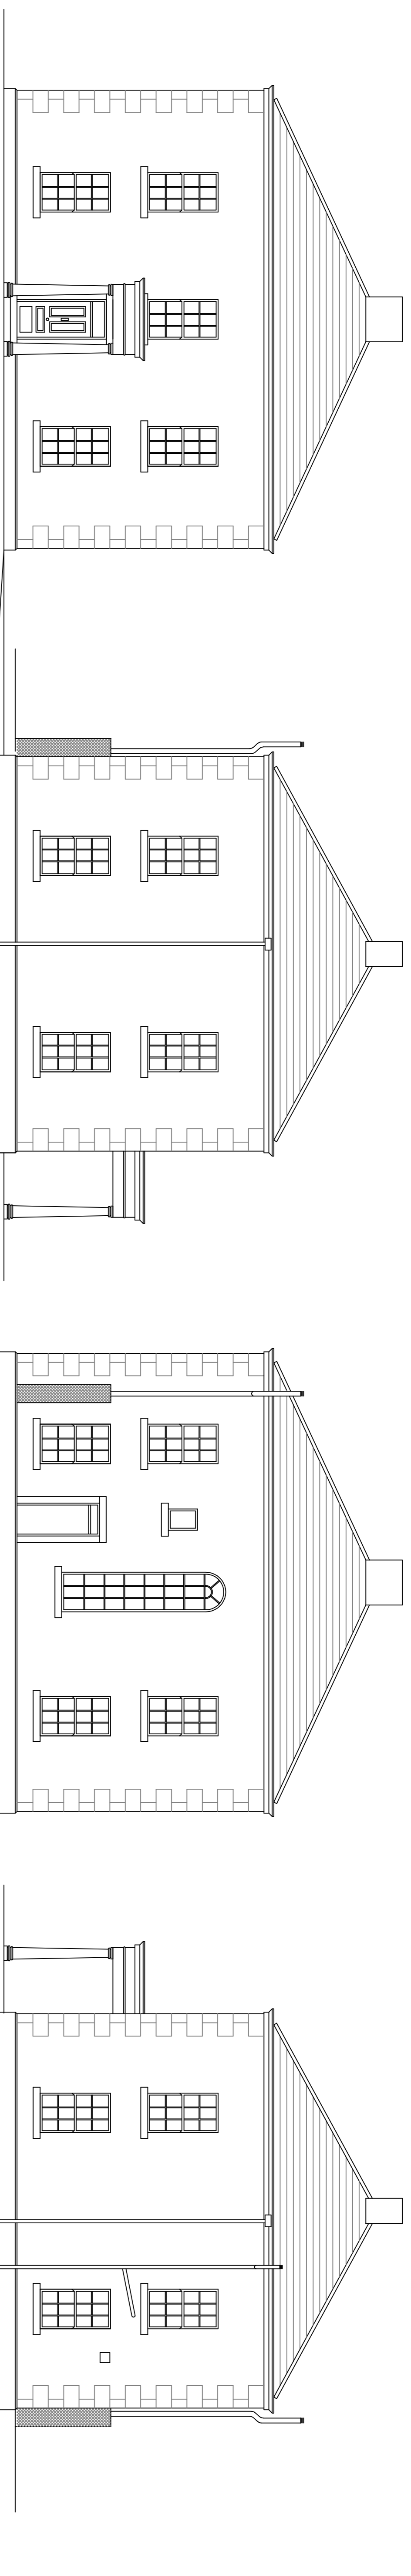


front (facing south west)
existing elevations


side (facing north west)

rear (facing north east)


side (facing south east)

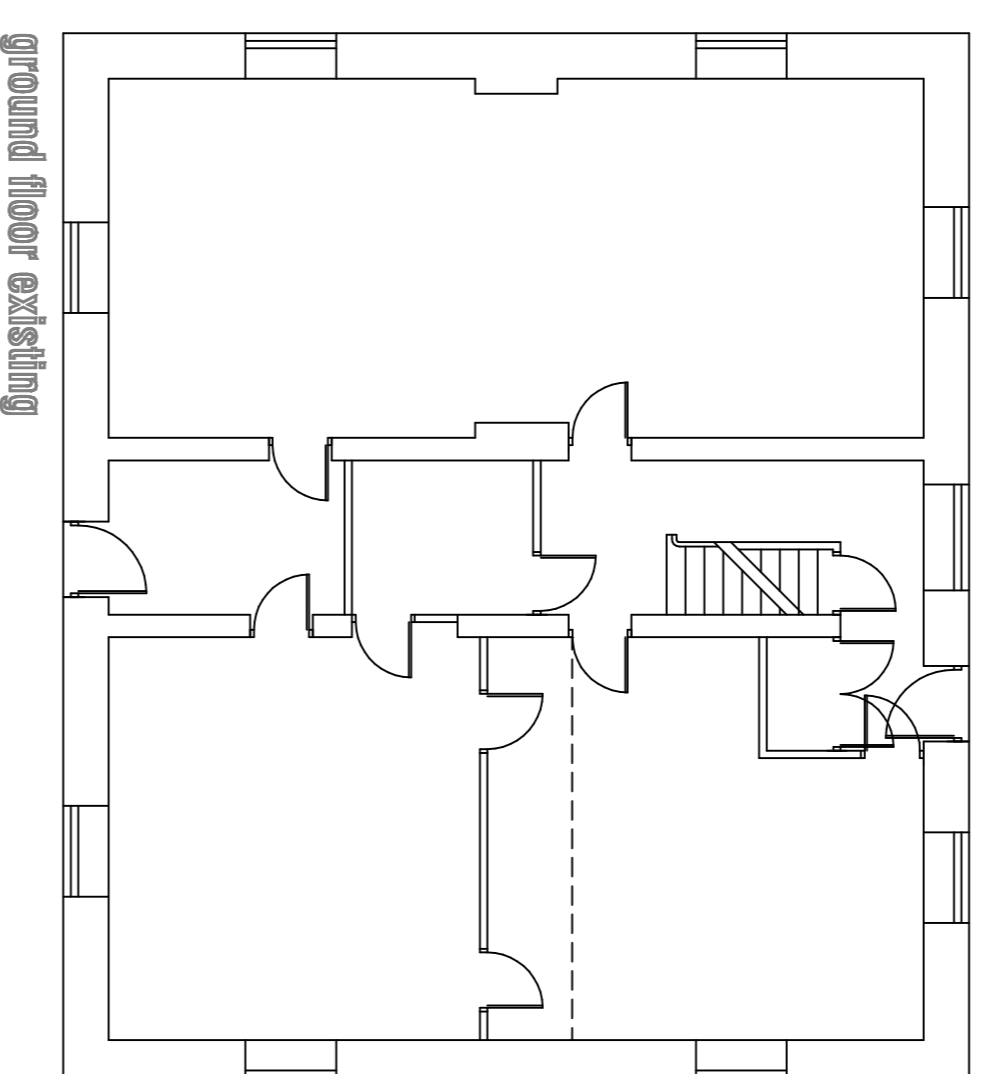

ground floor existing

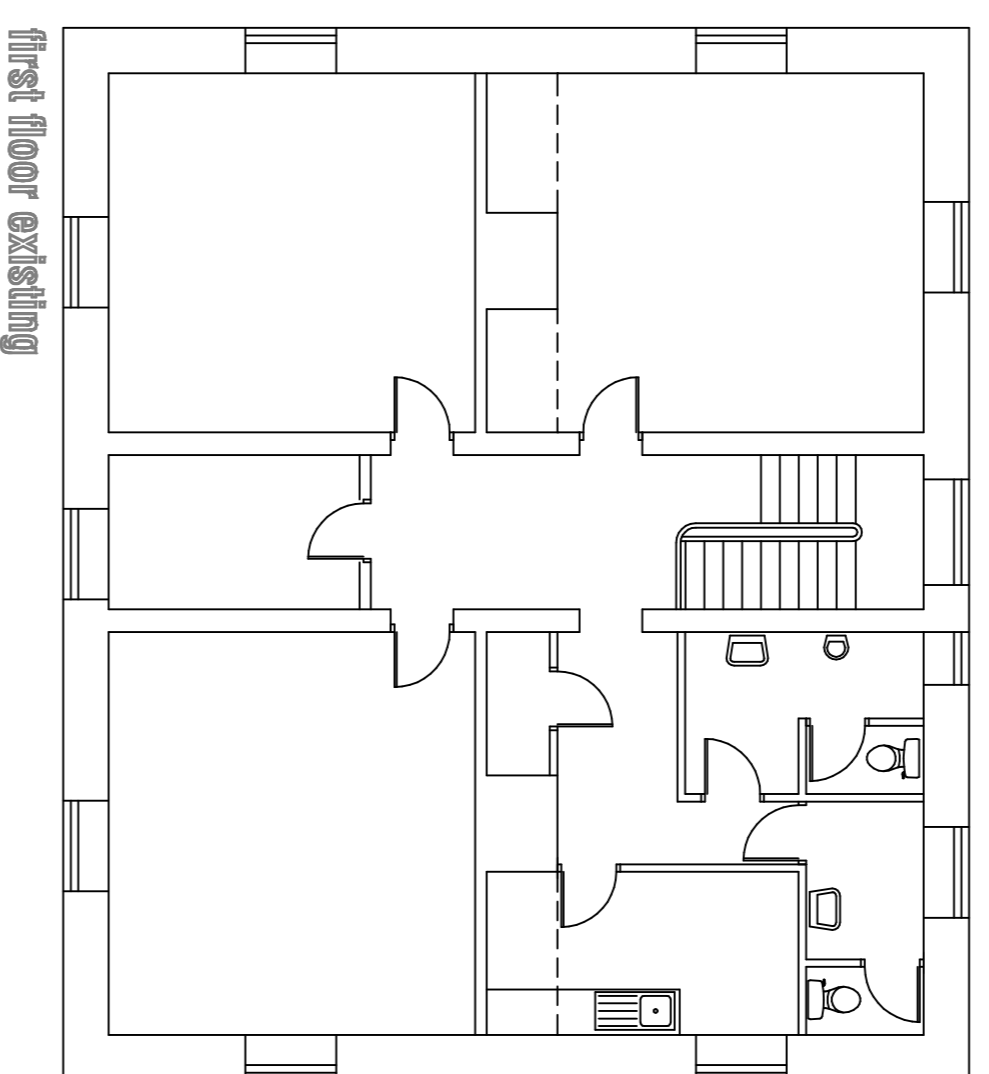


first floor existing

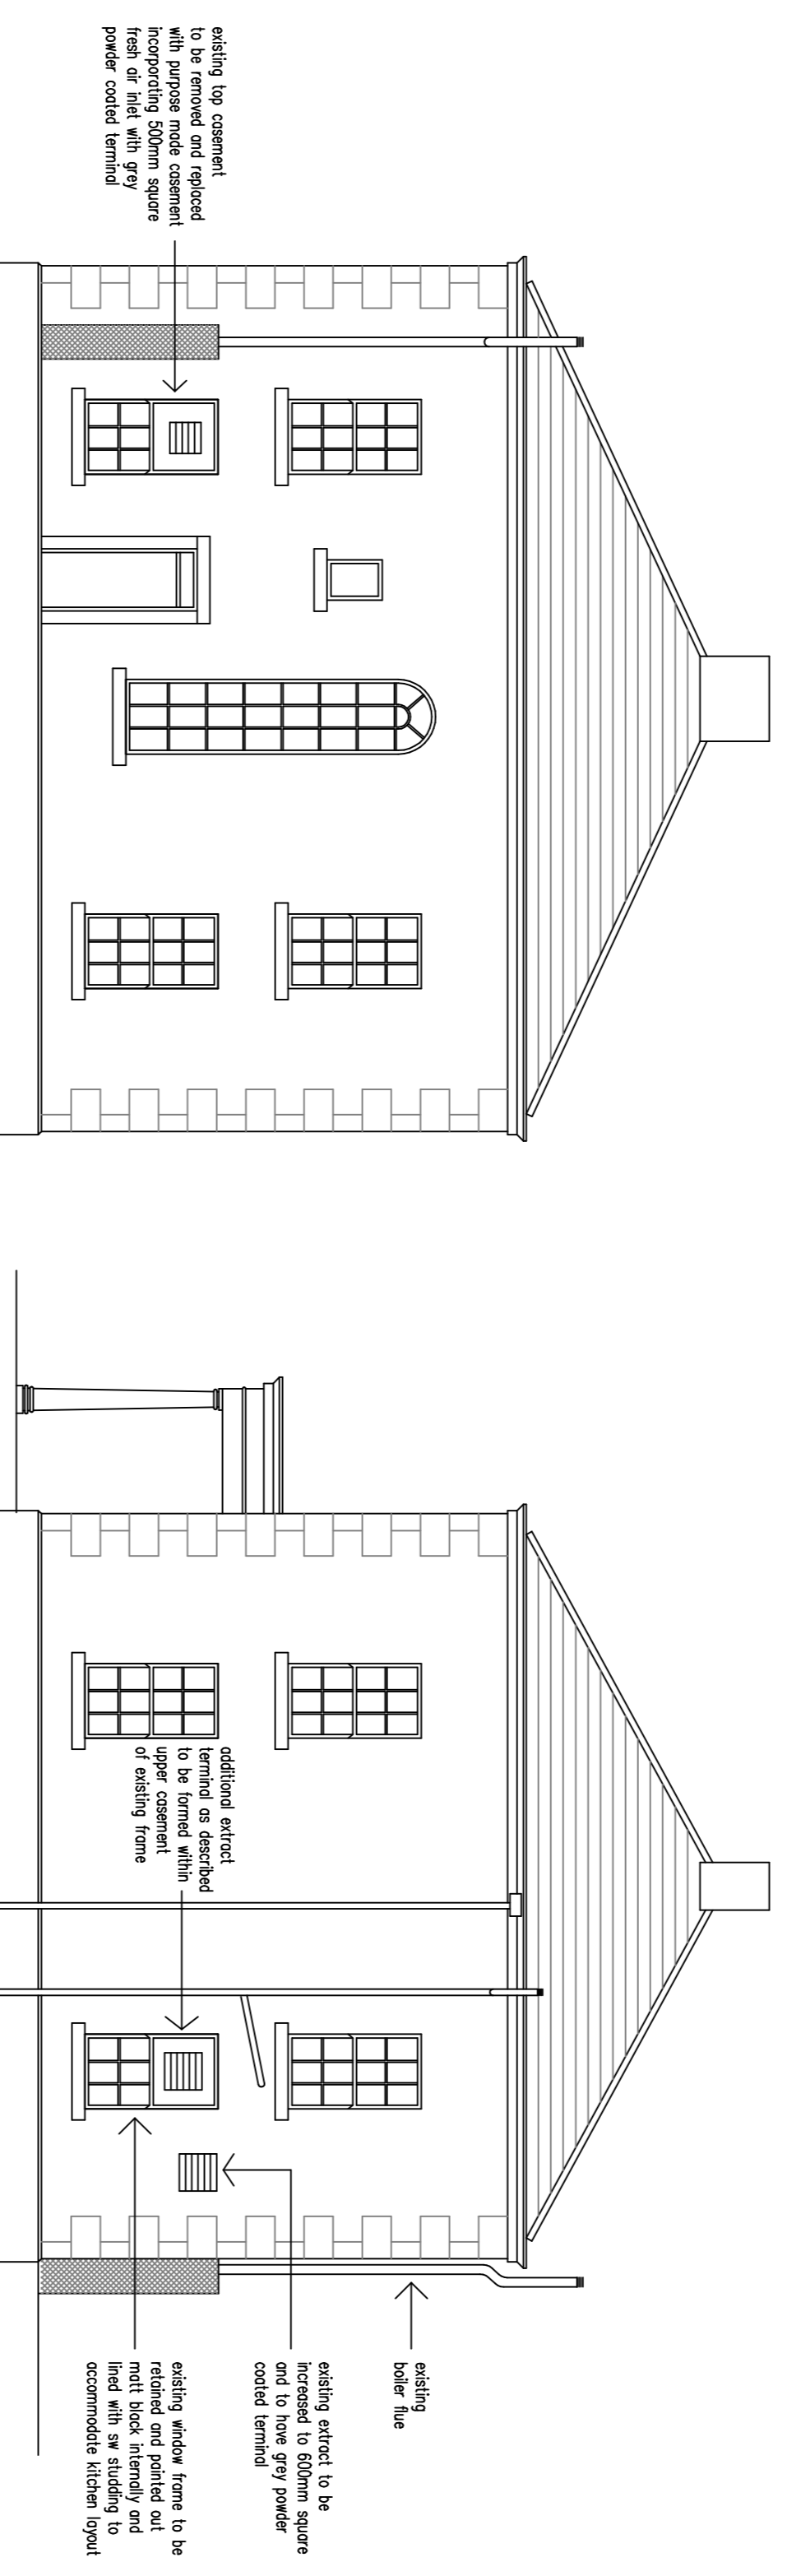

proposed rear elevation (facing north east)

proposed side elevation (facing south east)

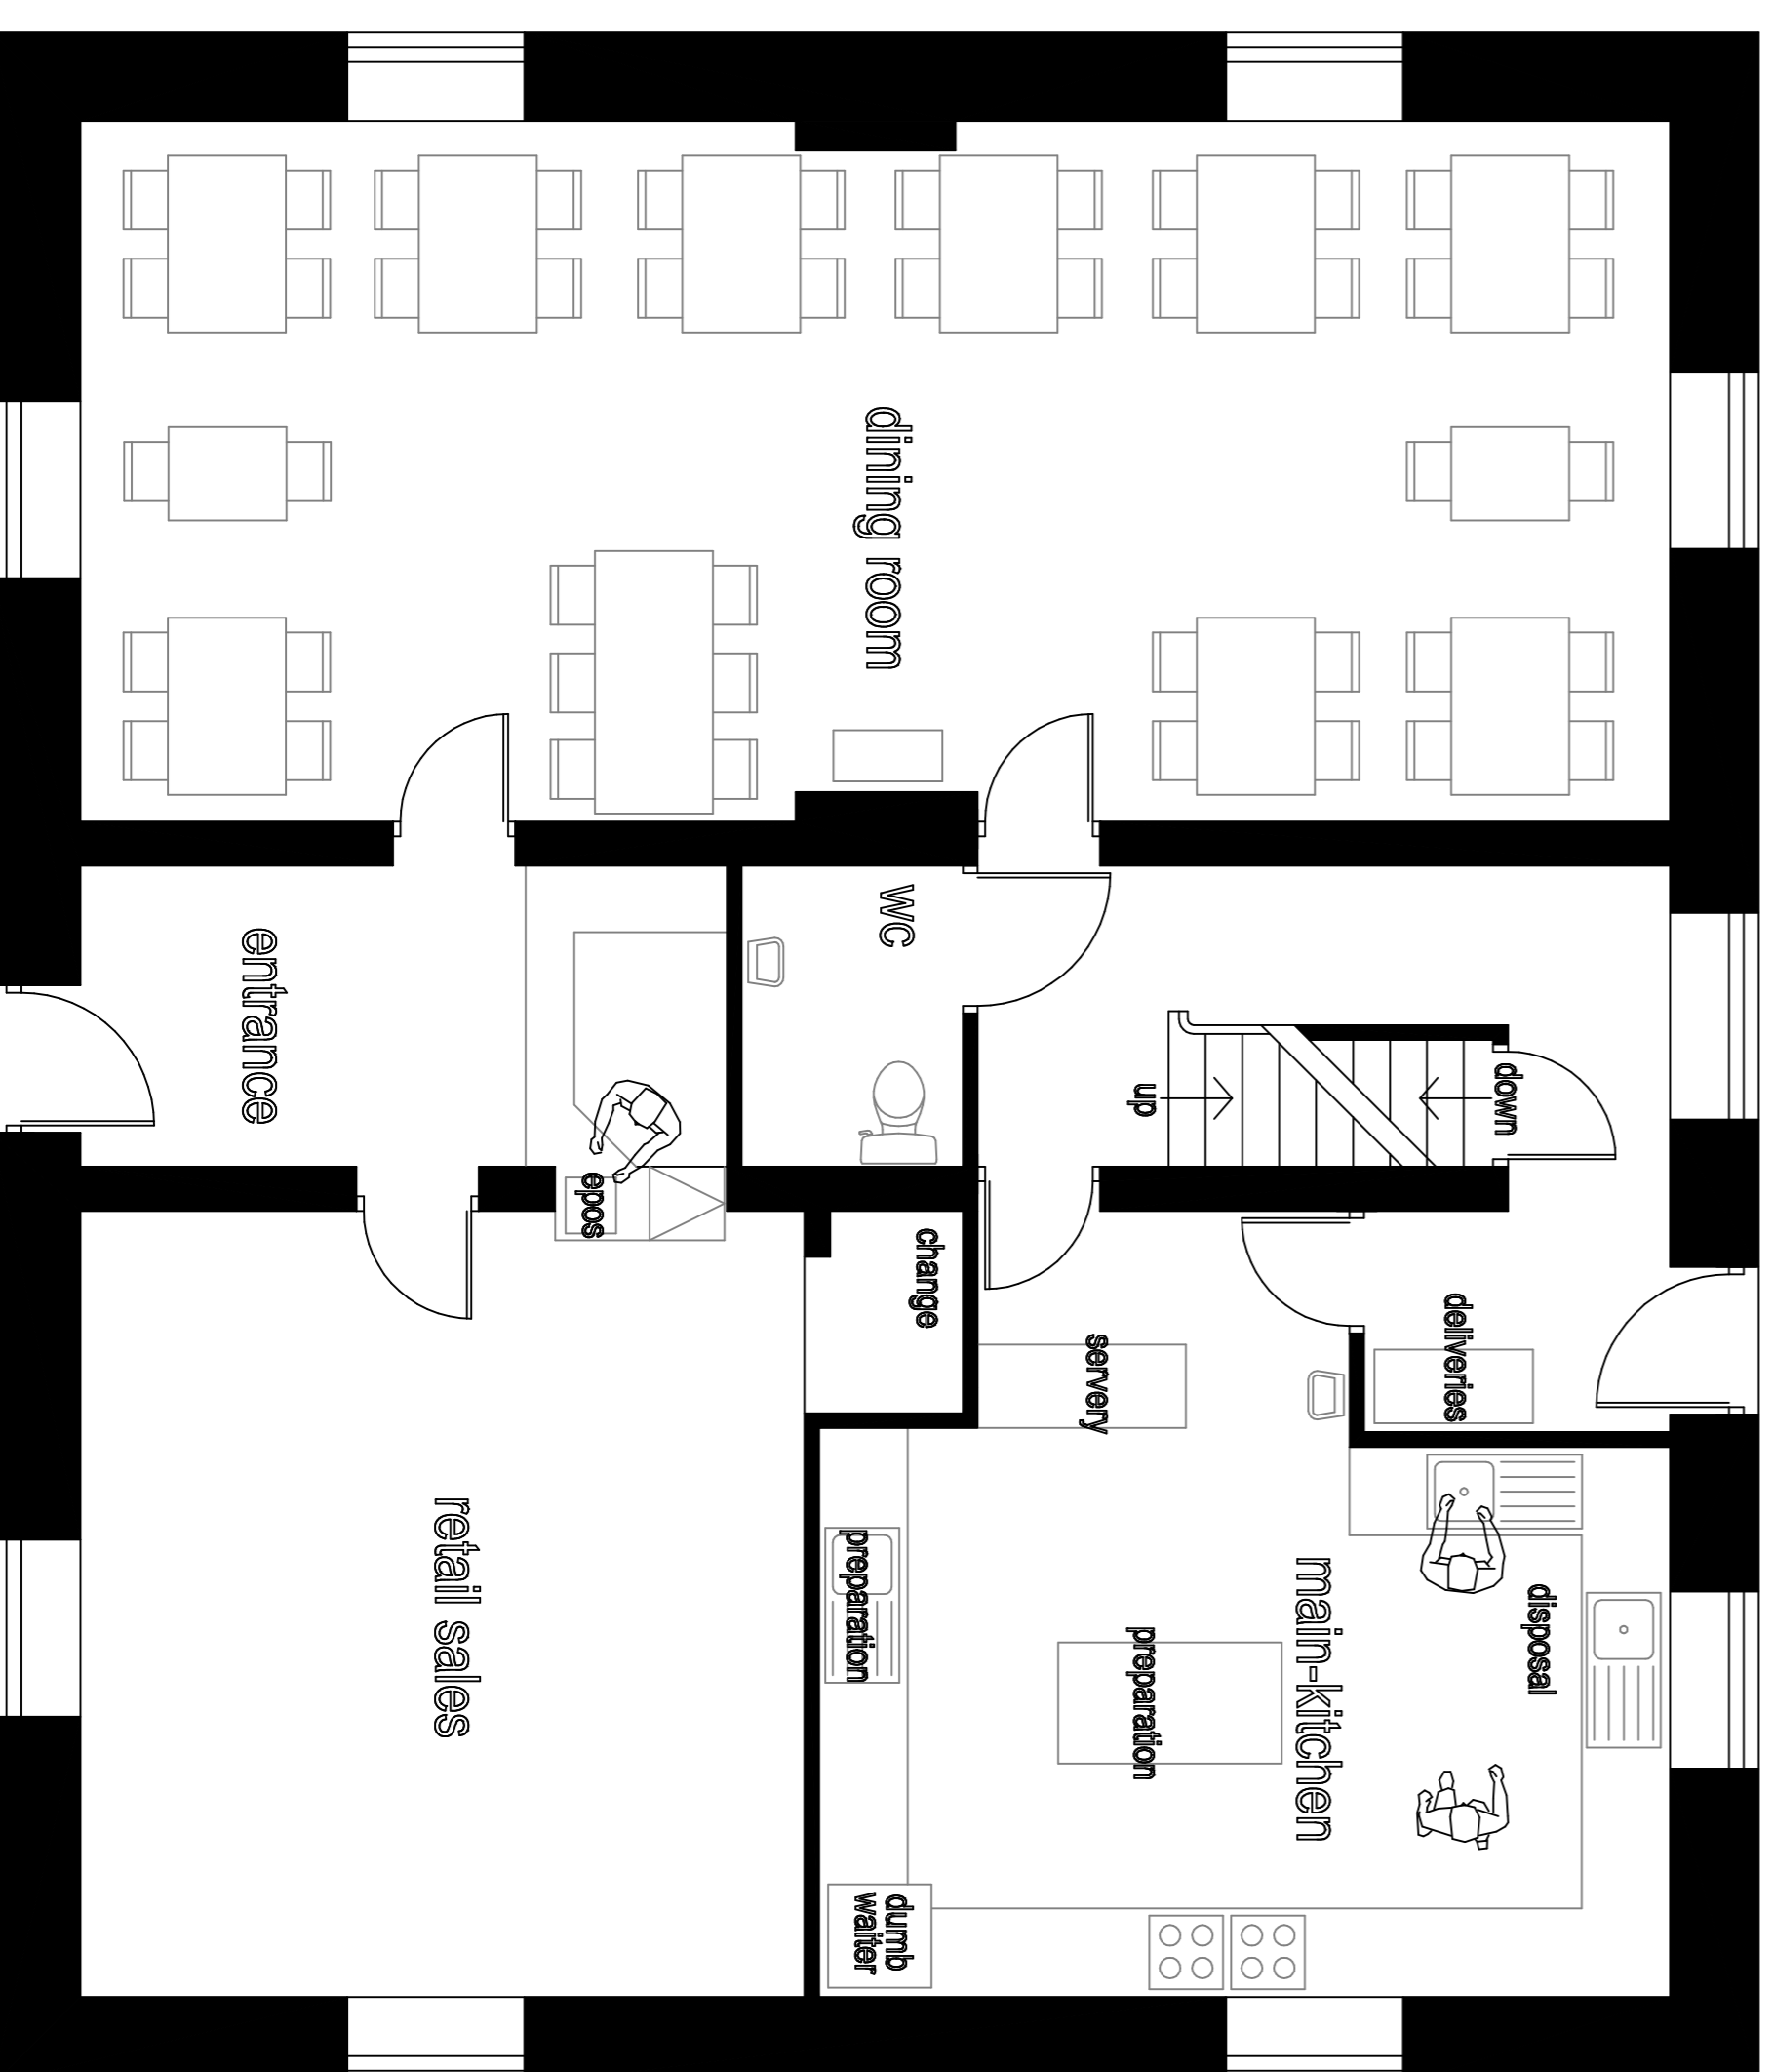

ground floor proposed



first floor proposed

proposed change of use of former office building to cafe with retail sales area including minor elevational changes at

Bridge End House Waterfoot

scale 1:100 1:50 @ A1

