

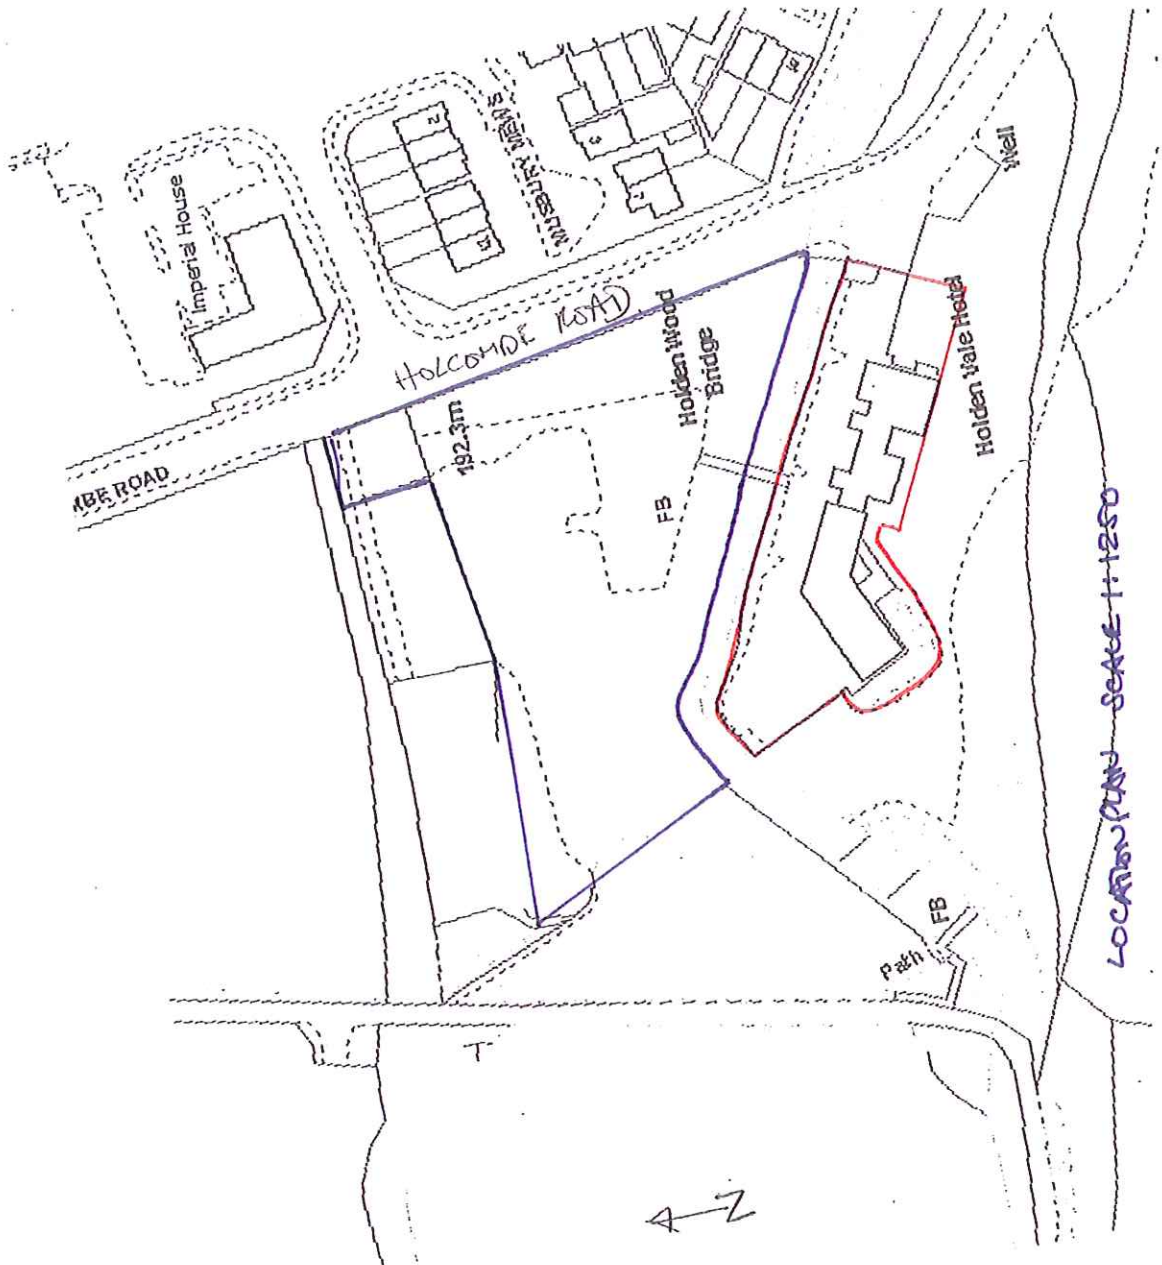
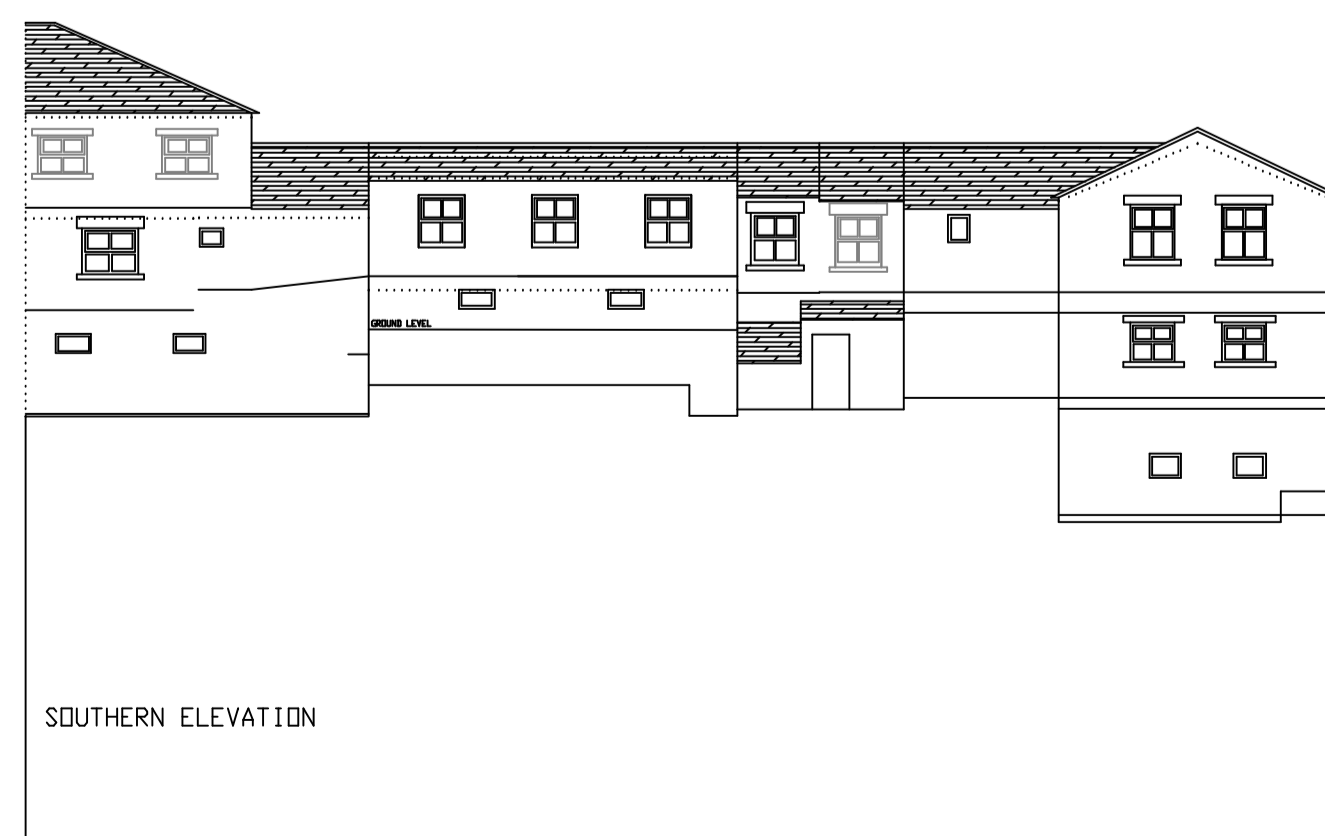
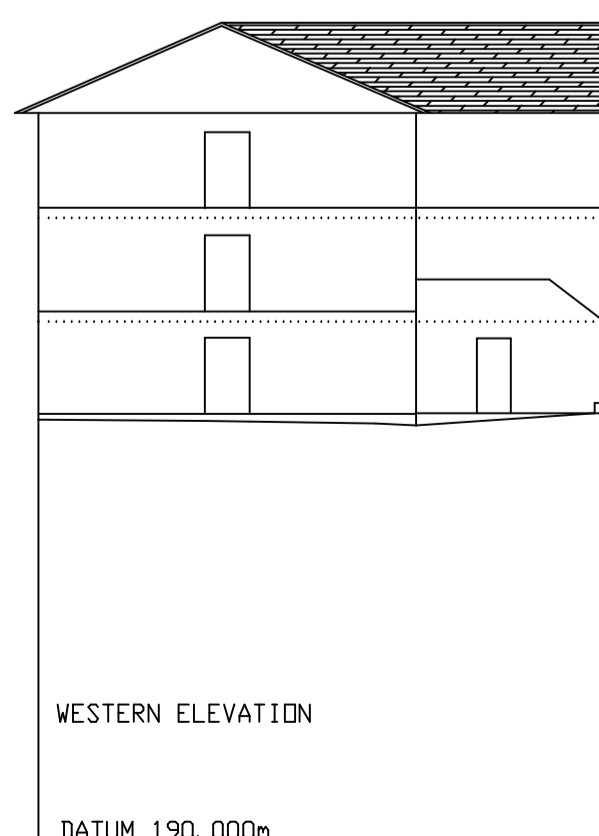
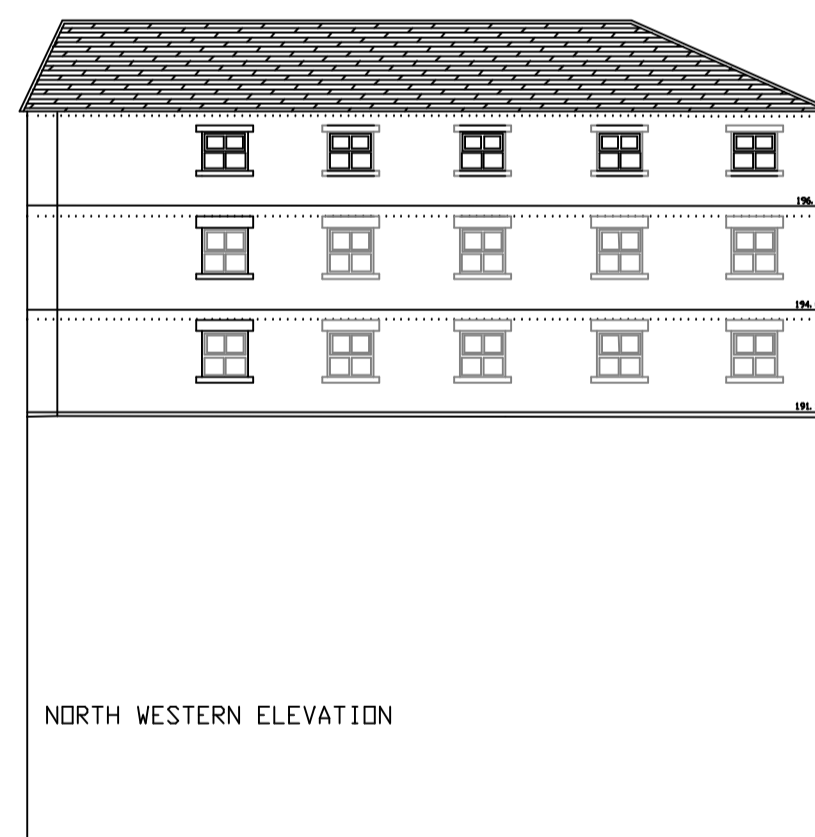
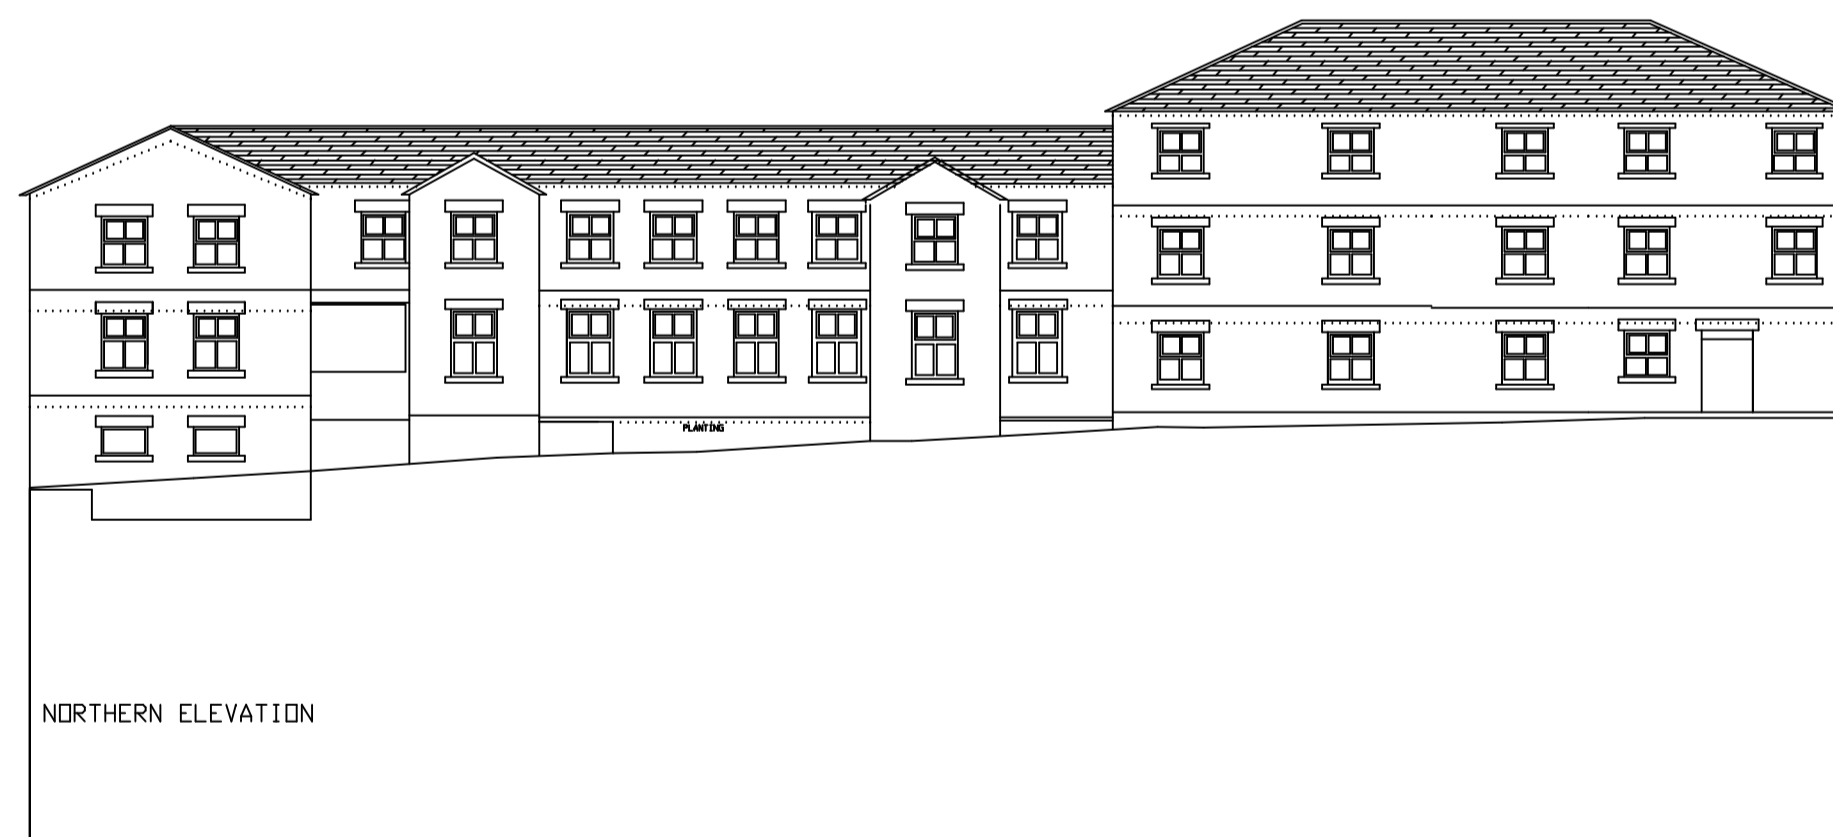


2011/568

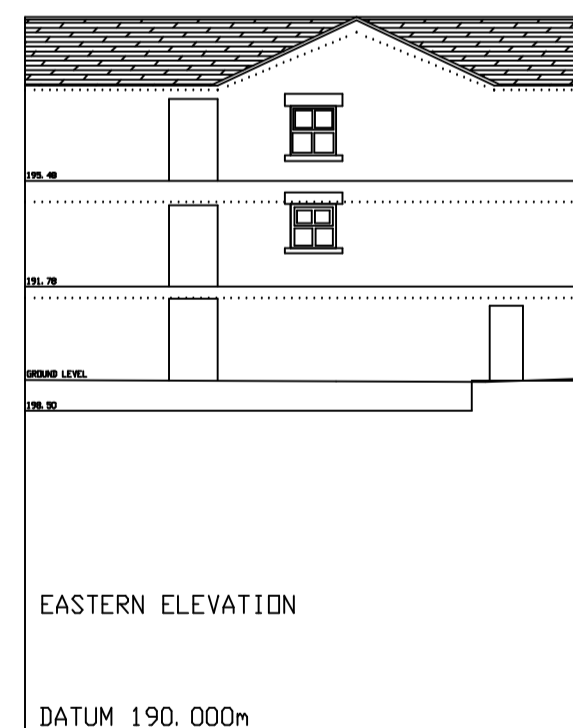

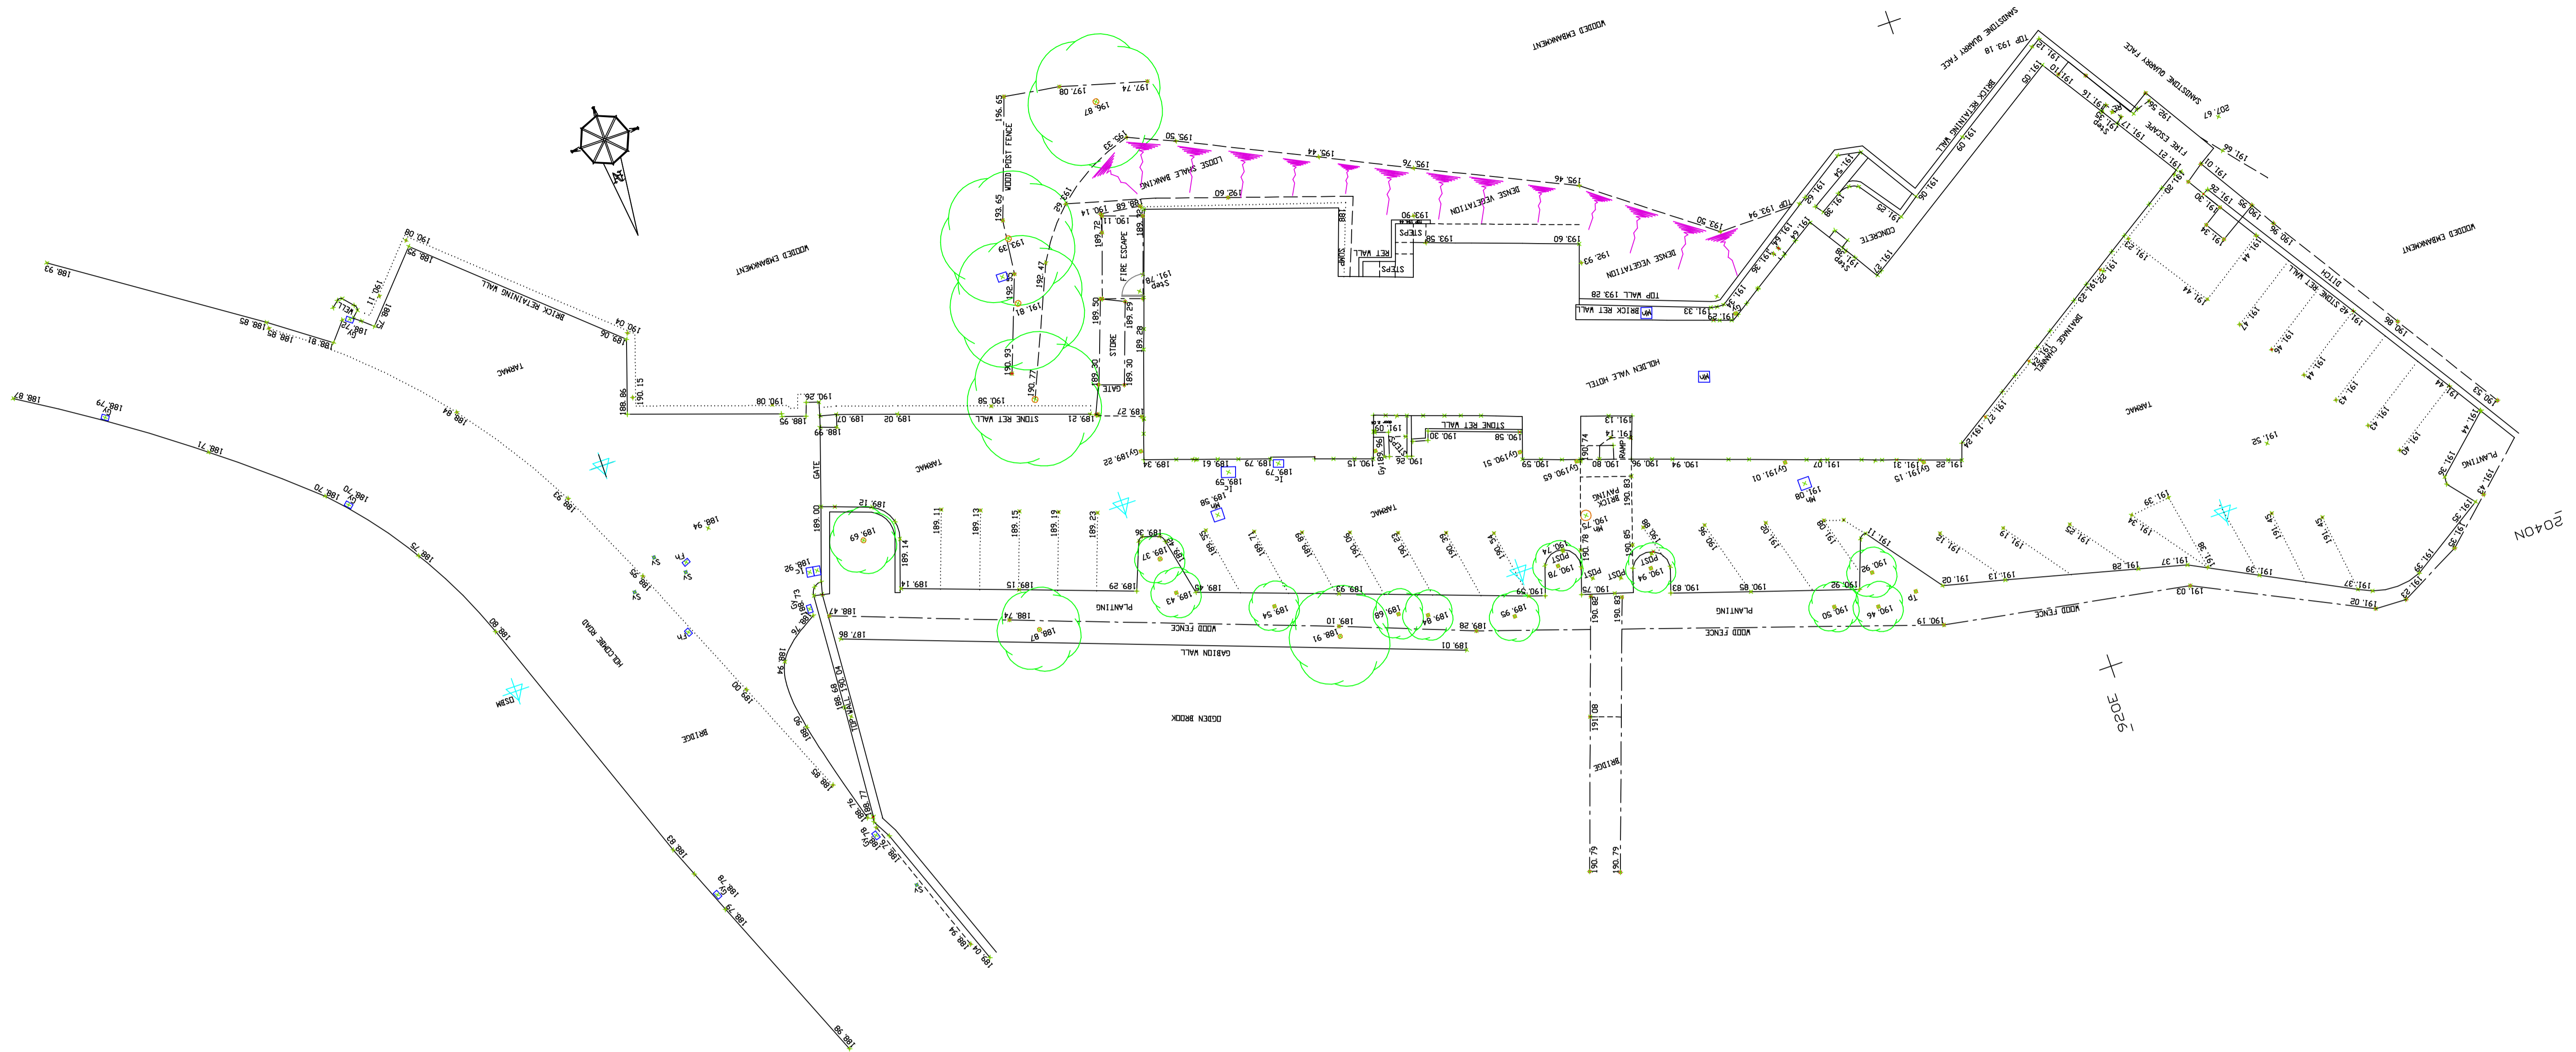


existing site plan and survey elevations

proposed conversion of redundant hotel to form 15 self contained apartments at


The Holden Vale Hotel
Holcombe Road
Helmshore

scale 1:200 @ A1



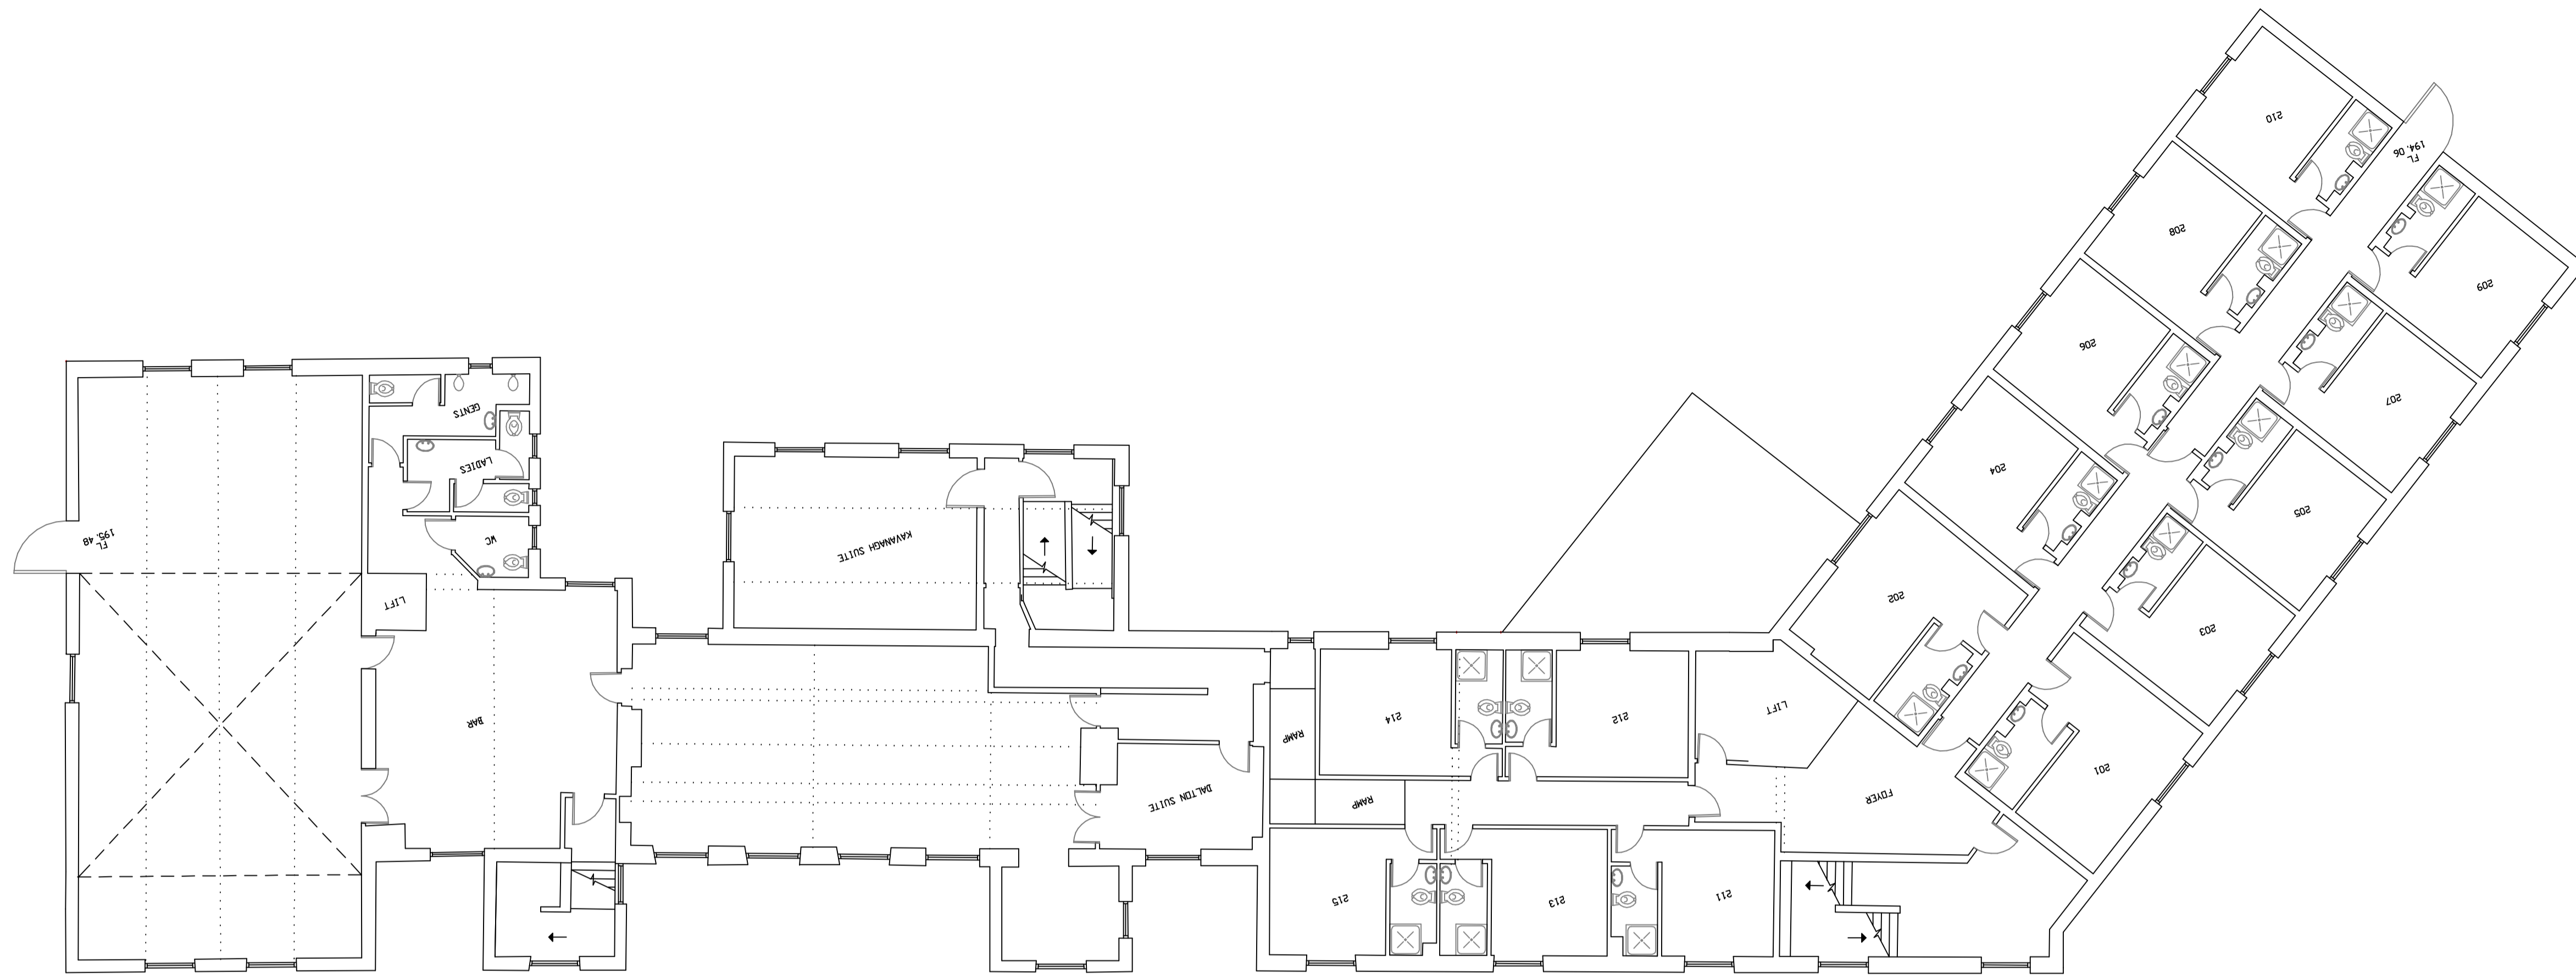

first floor plan

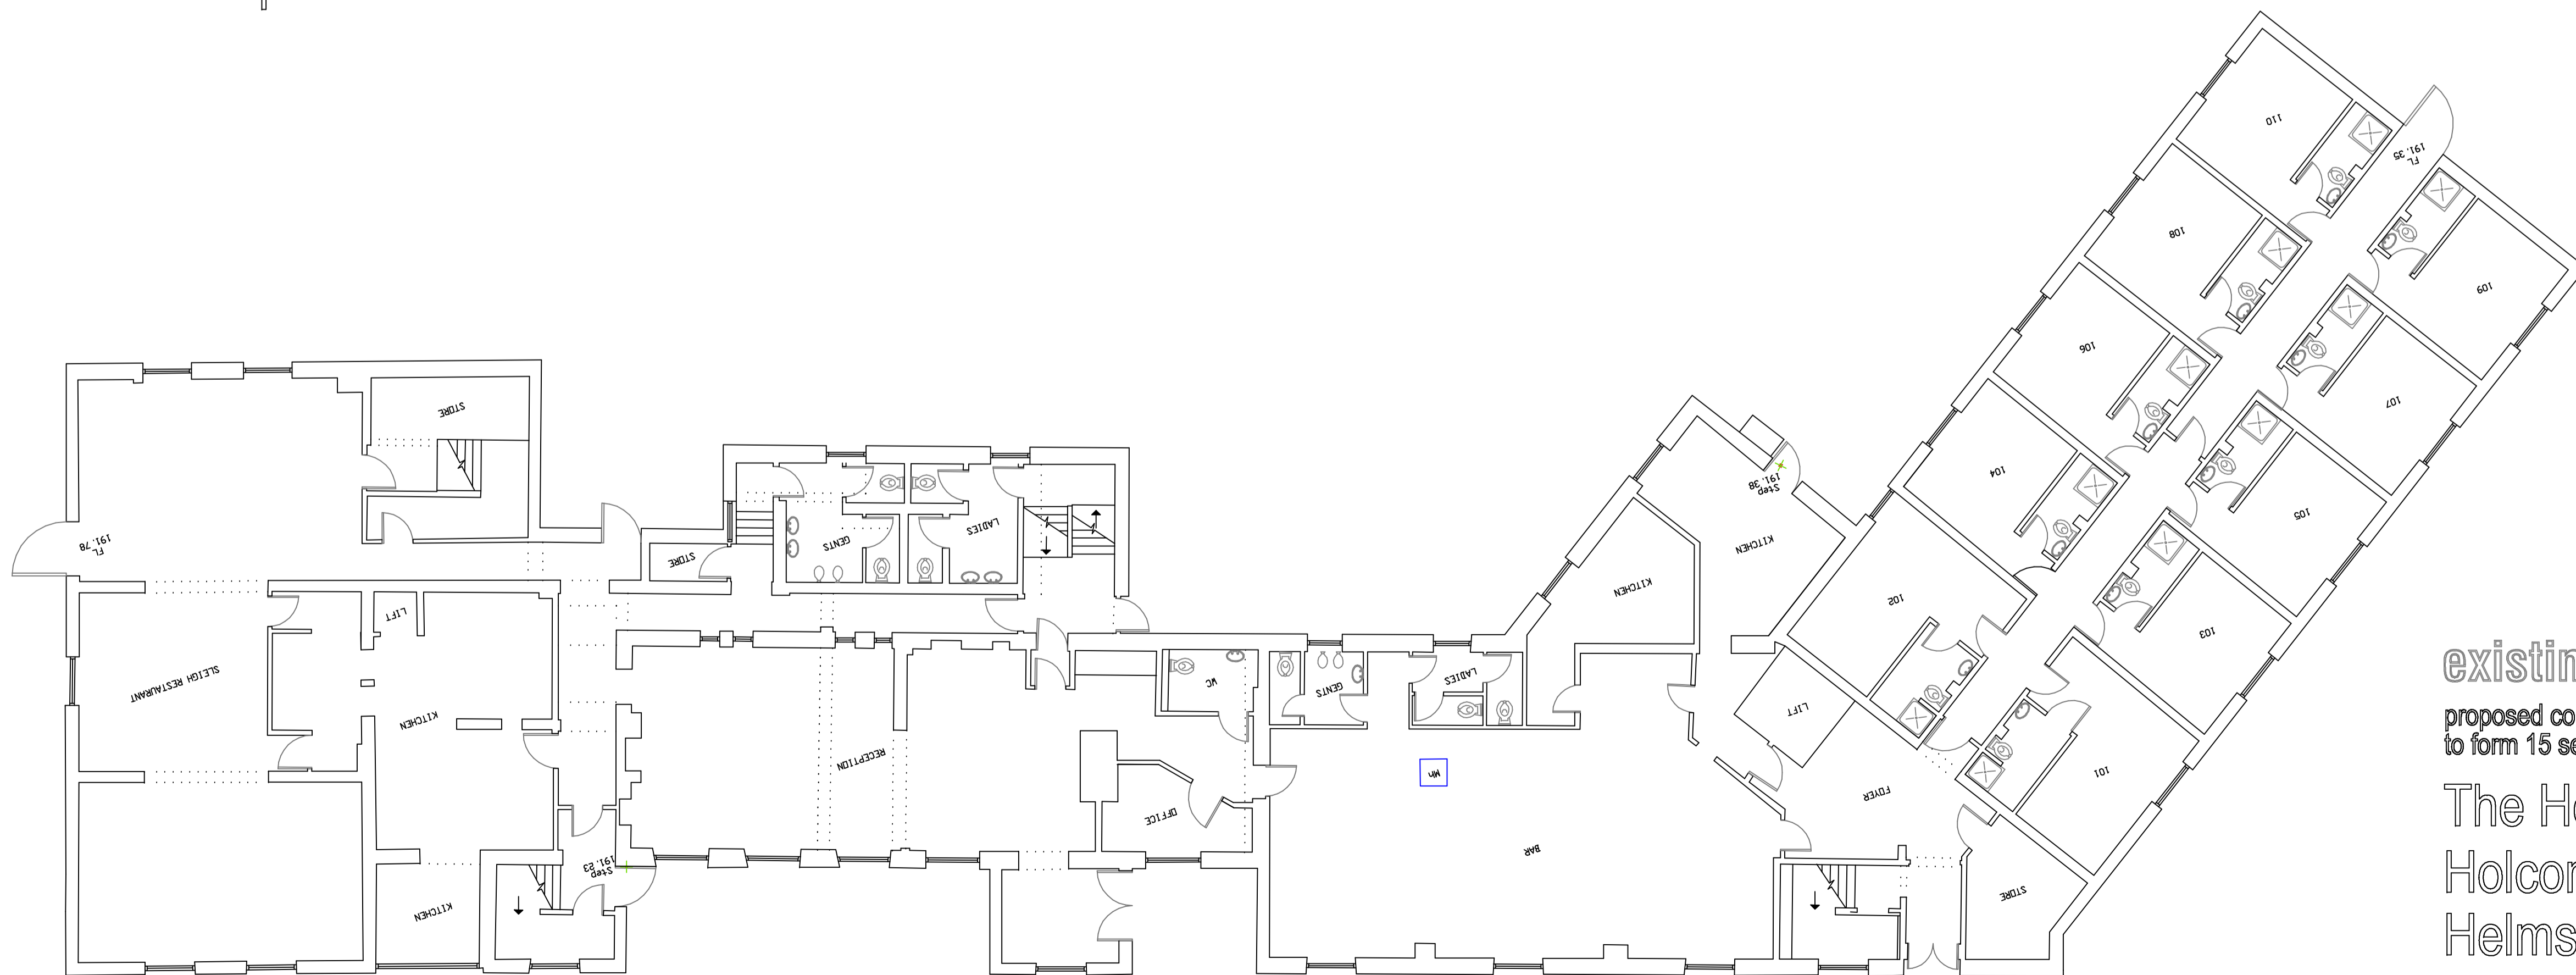

ground floor plan


existing floor plans

proposed conversion of redundant hotel
to form 15 self contained apartments at

The Holden Vale Hotel
Holcombe Road
Helmshore

scale 1:100 @ A1



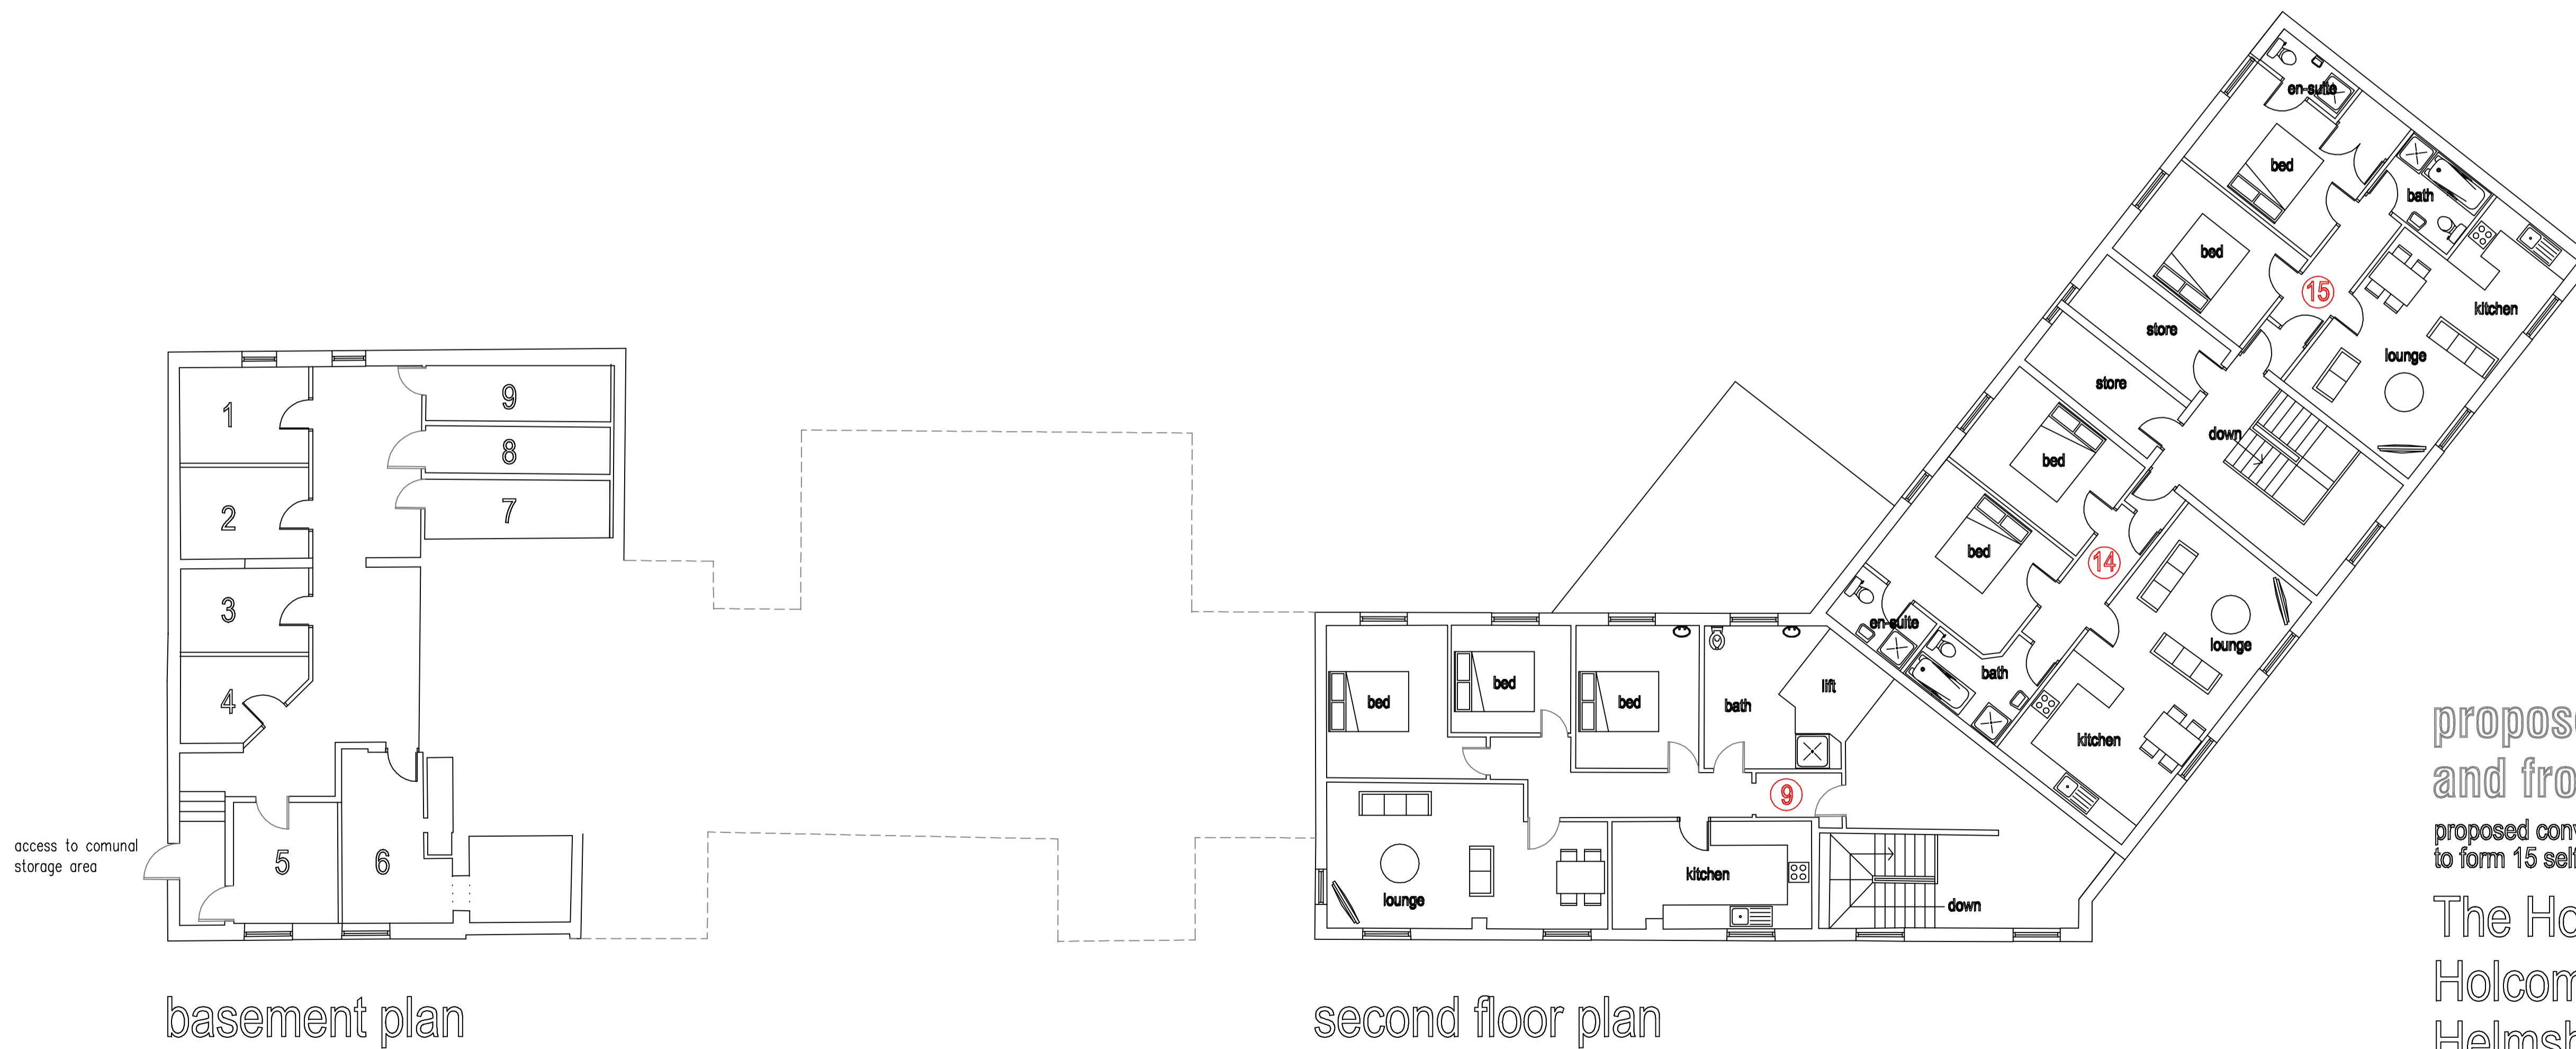


proposed floor plans
and front elevation

proposed conversion of redundant hotel
to form 15 self contained apartments at


The Holden Vale Hotel
Holcombe Road
Helmshore

scale 1:100 @ A1

0m 5m 10m

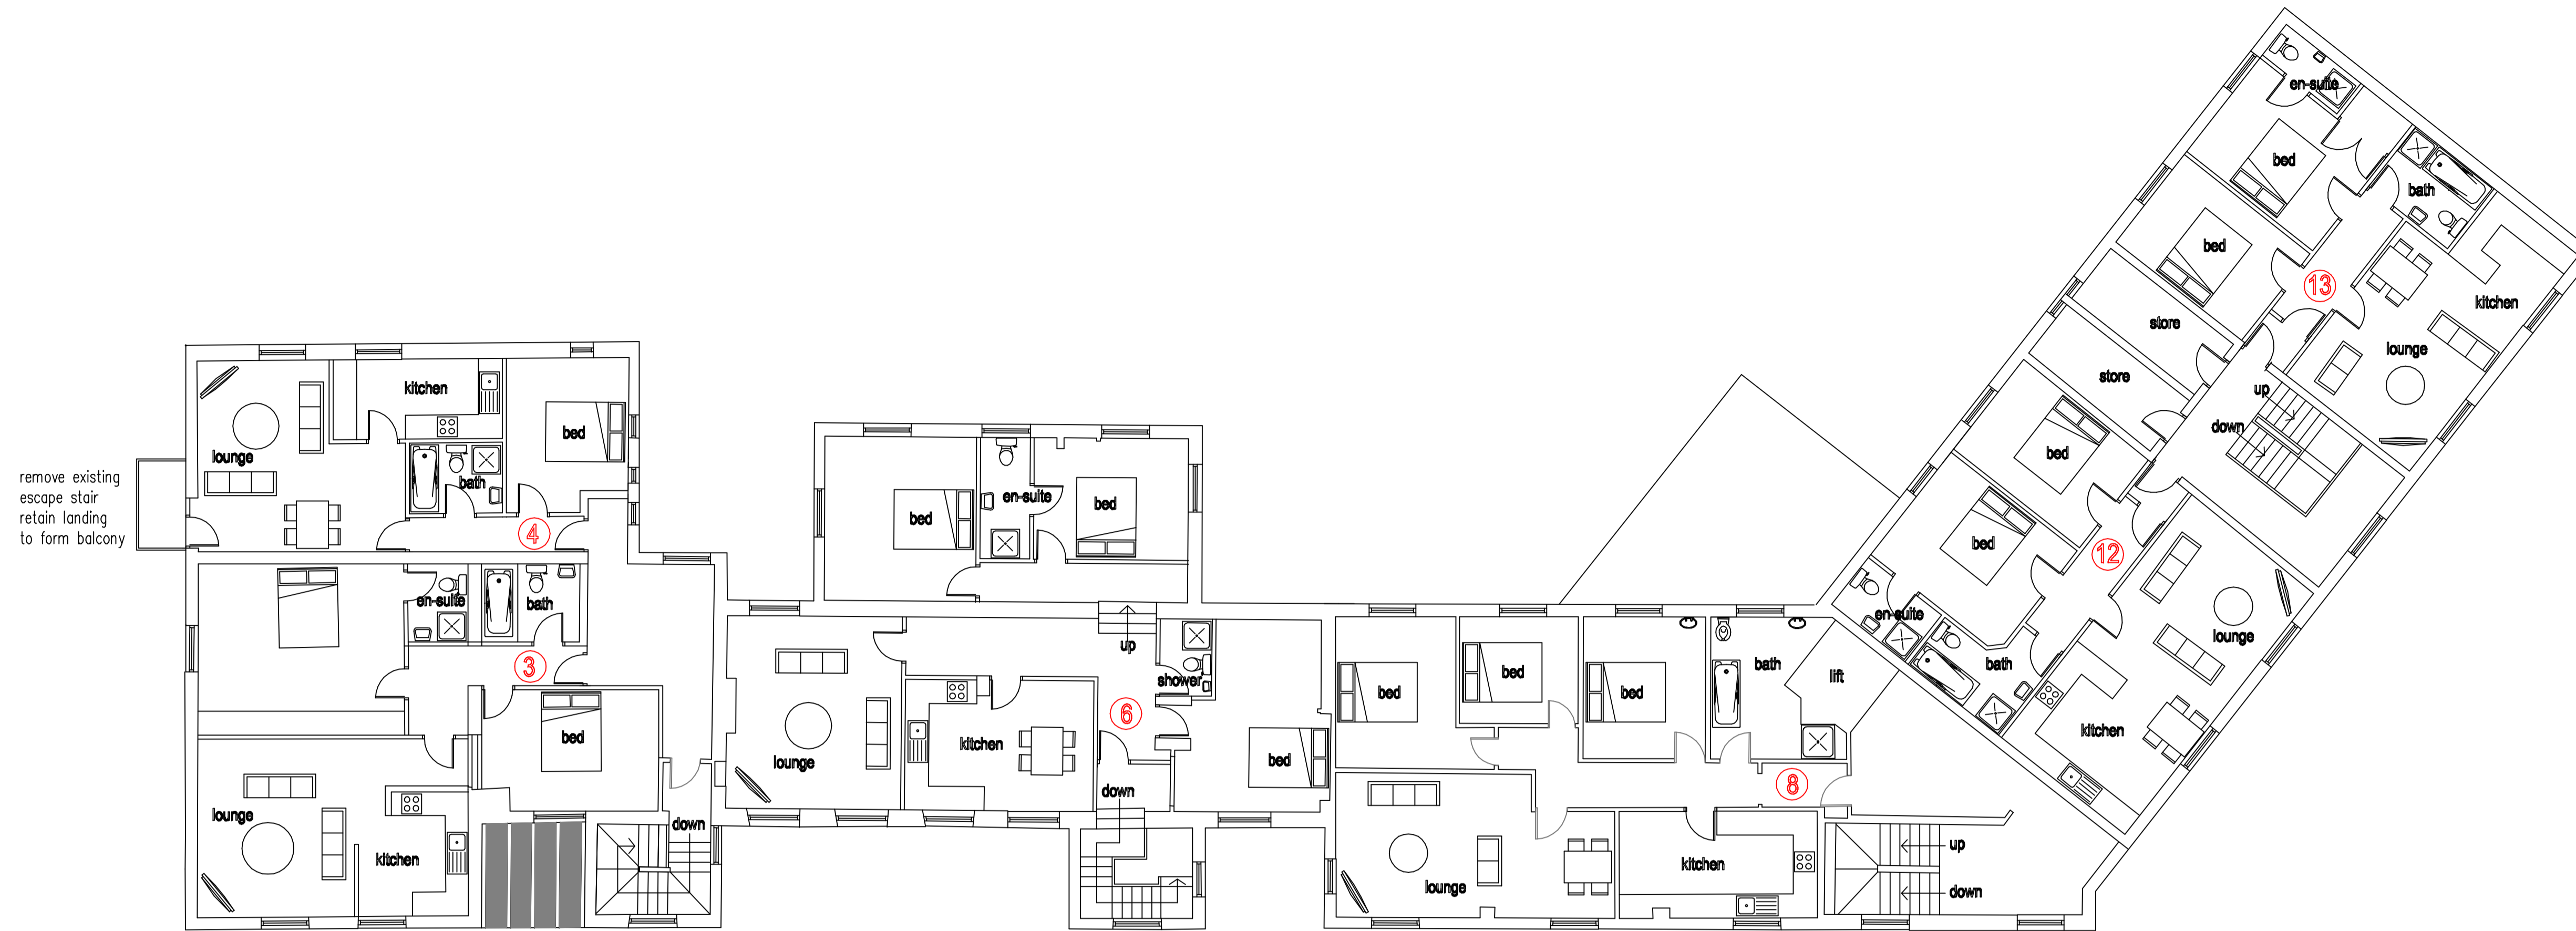

first floor plan

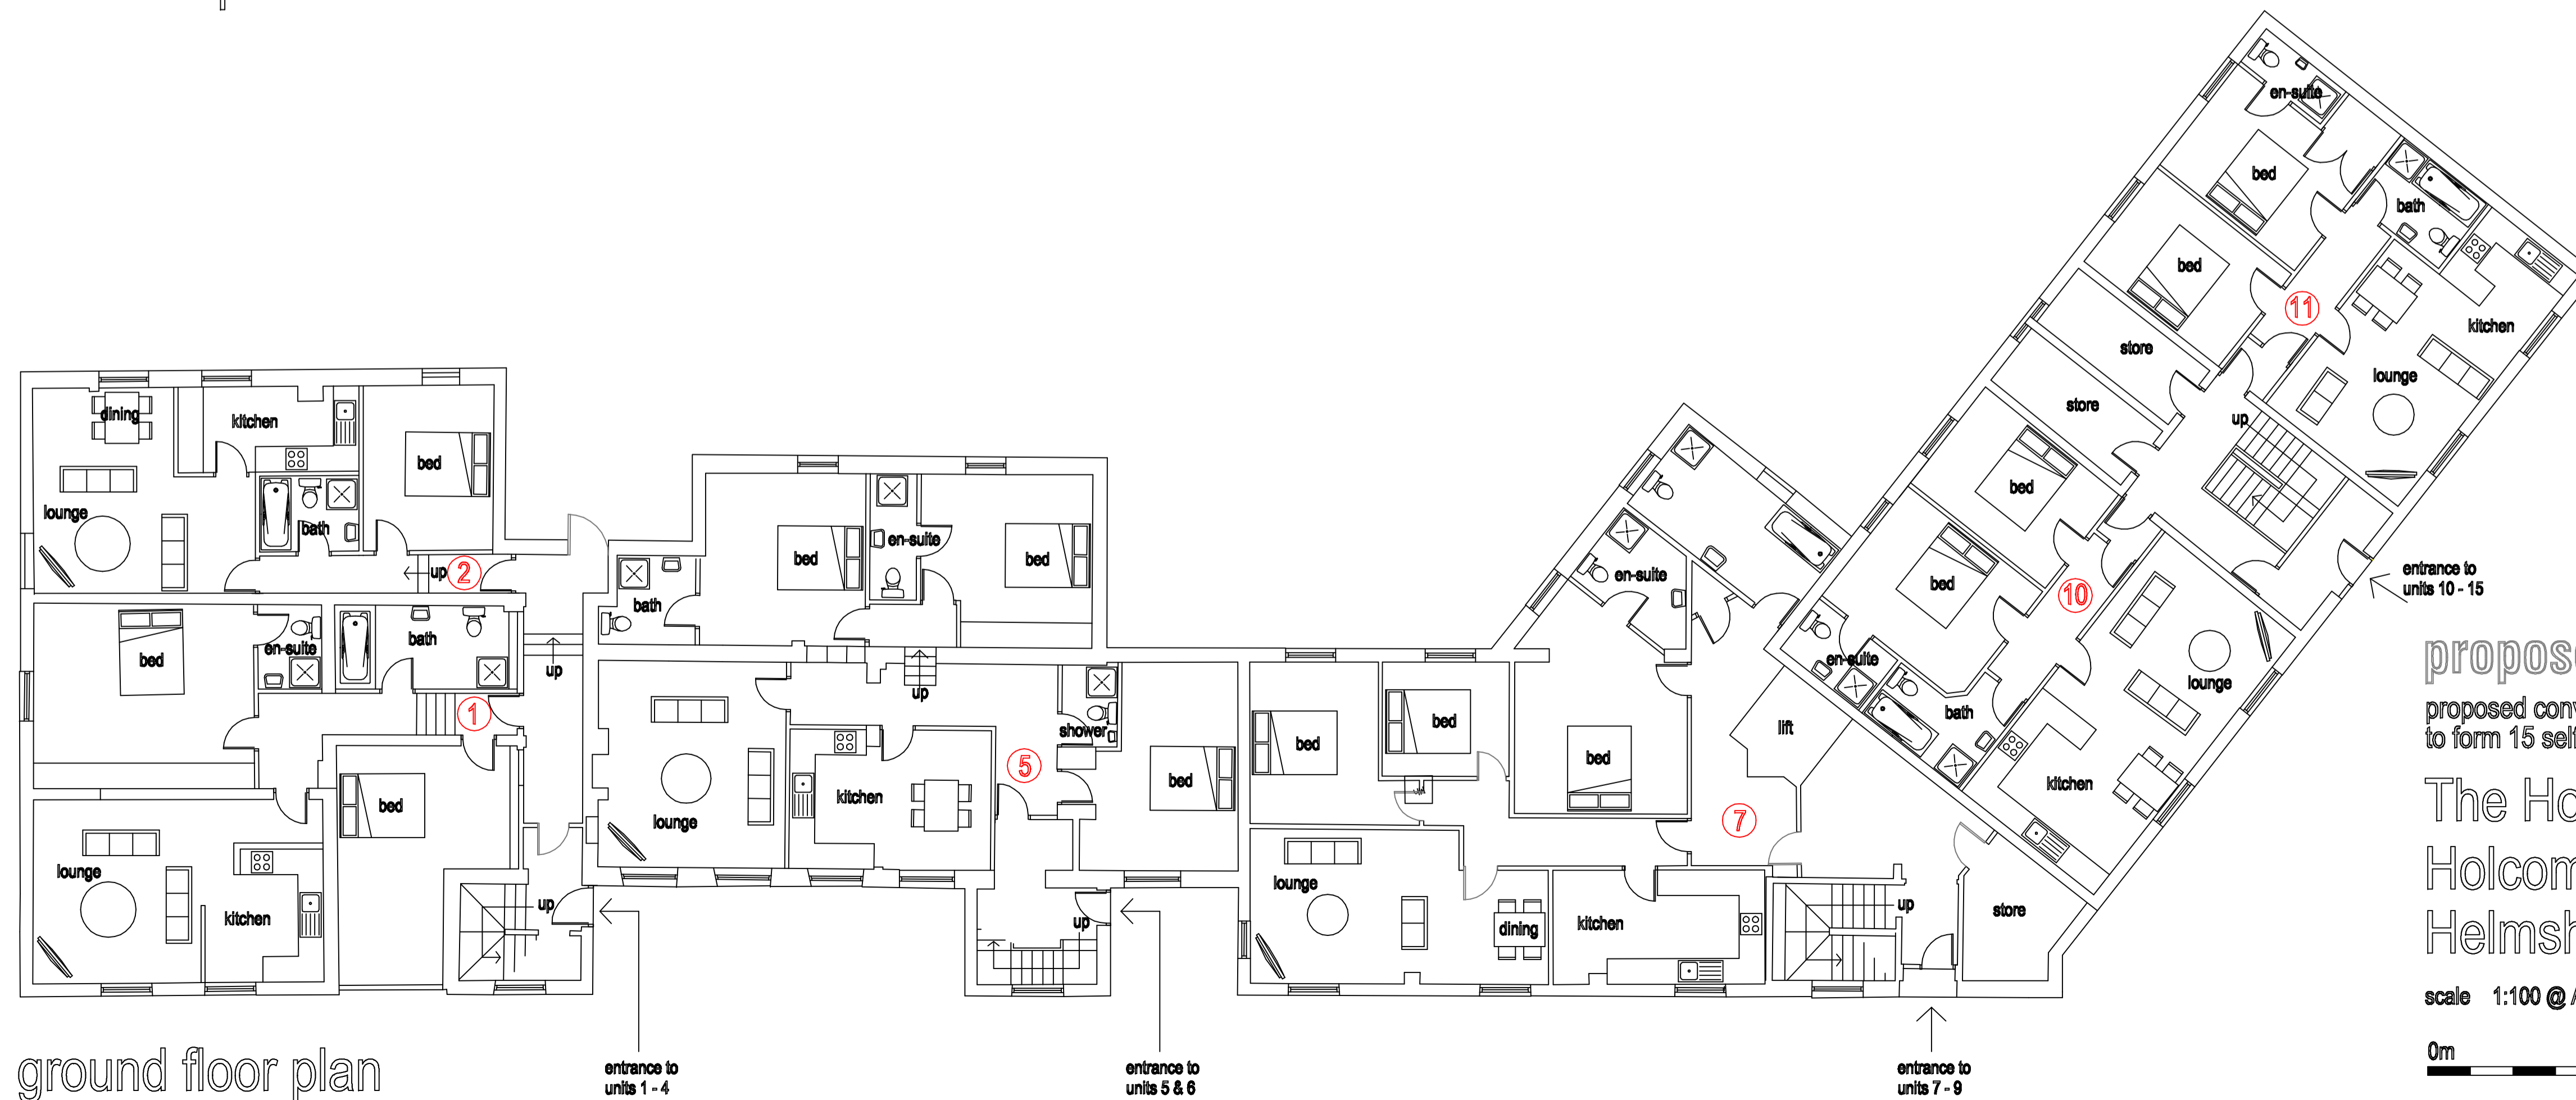

ground floor plan

proposed floor plans

proposed conversion of redundant hotel to form 15 self contained apartments at

The Holden Vale Hotel
Holcombe Road
Helmshore

scale 1:100 @ A1

