


2011/556 Scale 1:50

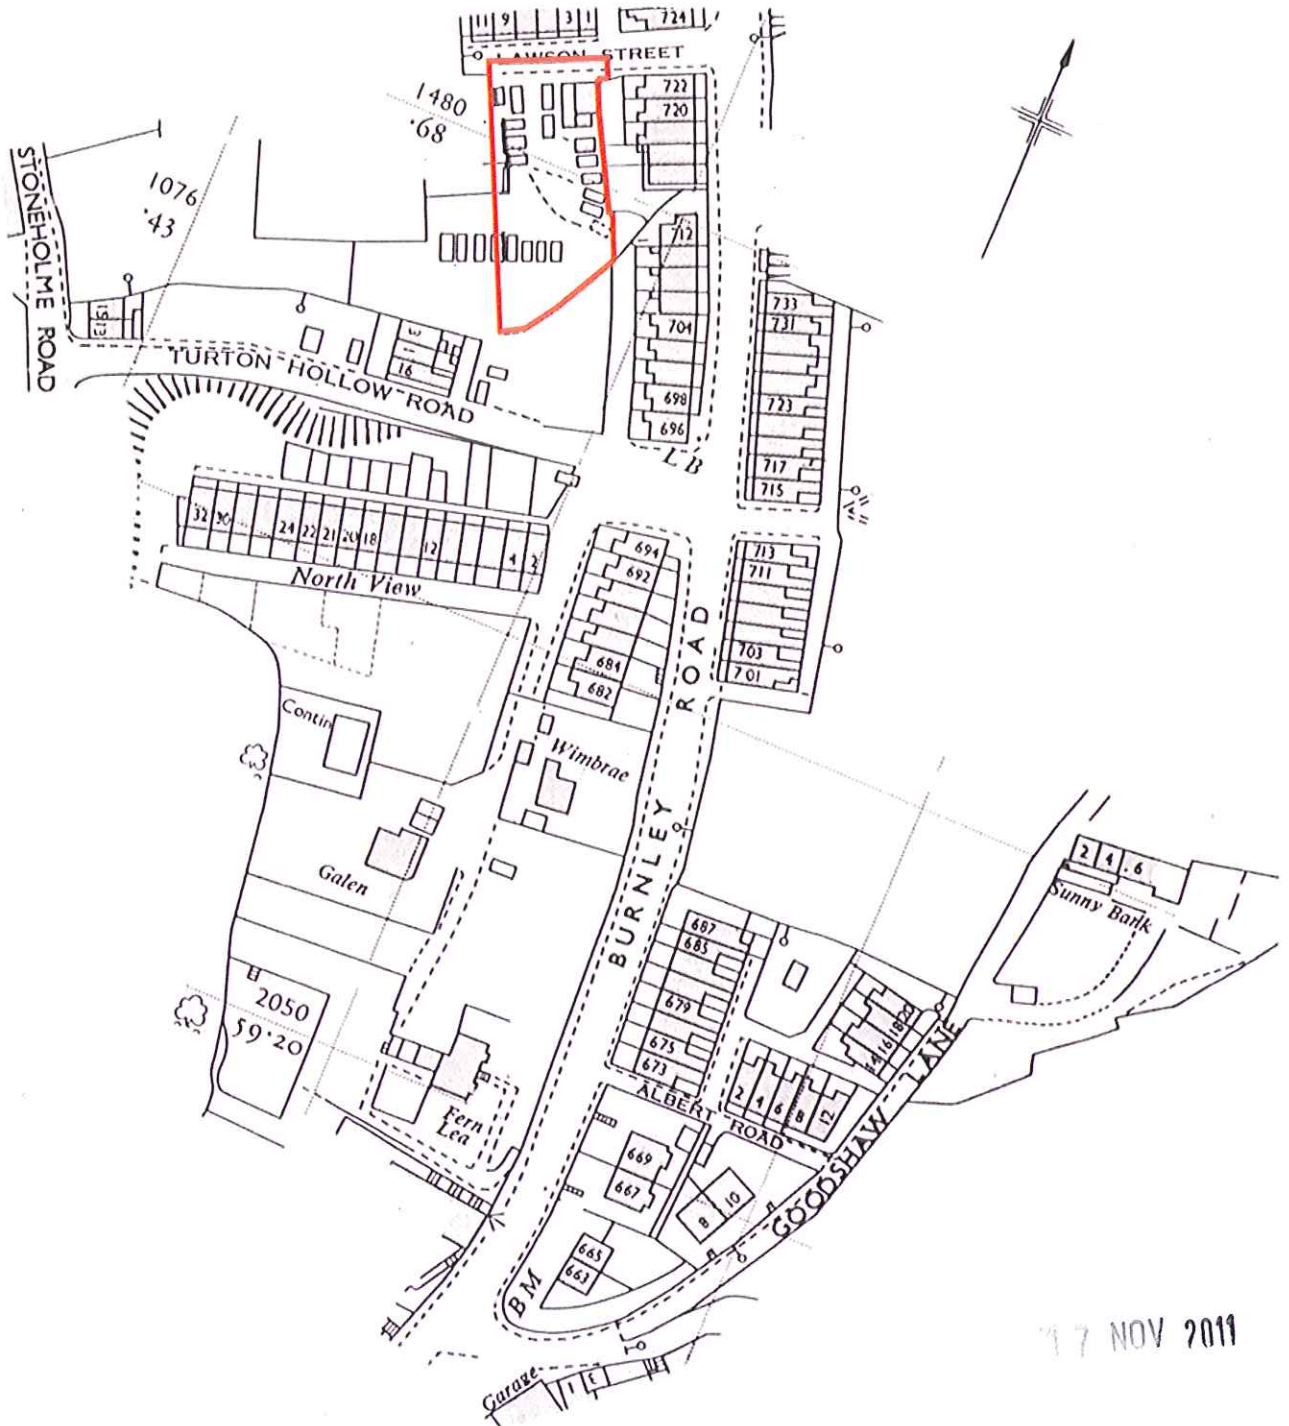

17 NOV 2011



**SITE & LOCATION
PLAN AS EXISTING**

Land to the rear of
Lawson Street
Rossendale, Lanc's

Proposed 5 Number
Houses and amenity


1989/825



Planning Application Number
14/89/825
22 NOV 1989

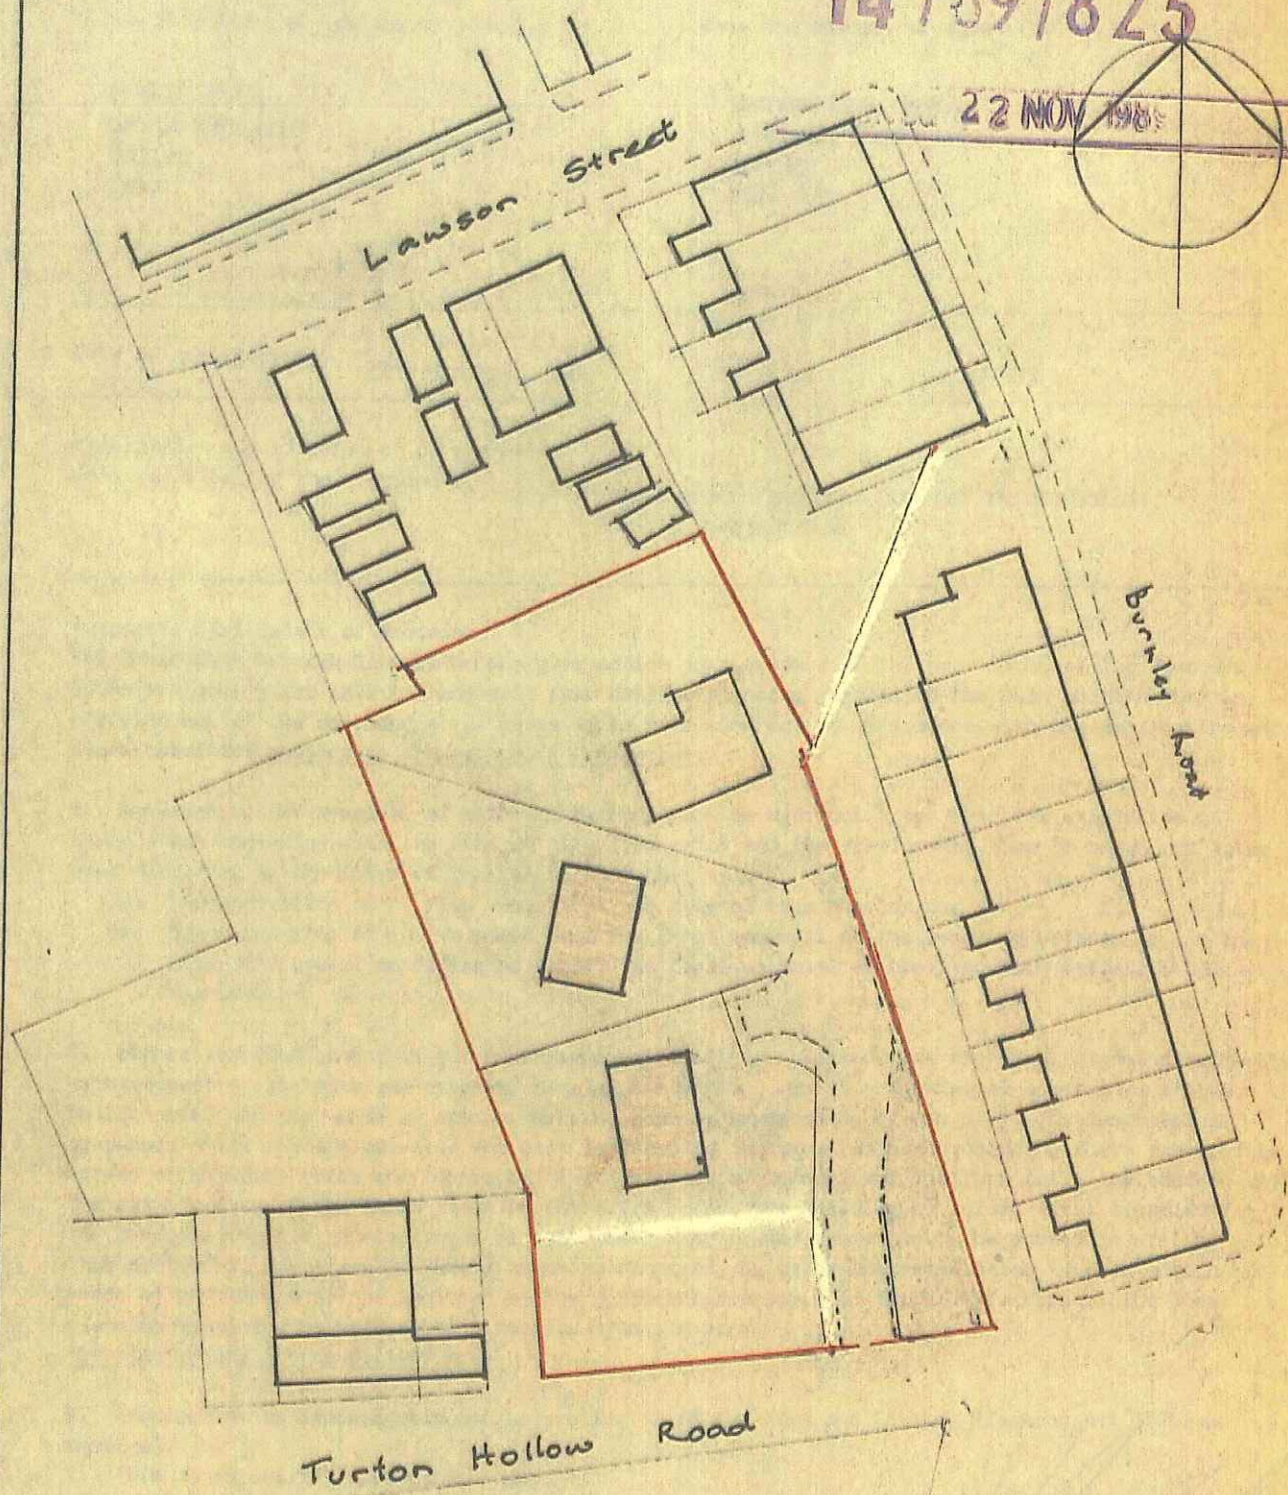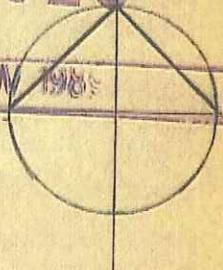

Area 0.15 ha

OUTLINE APPLICATION FOR
THE ERECTION OF THREE HOUSES,
OFF TURTON HOLLOW ROAD CRAWSHAW BOOTH.

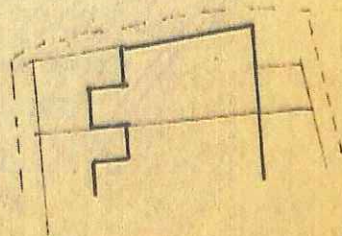


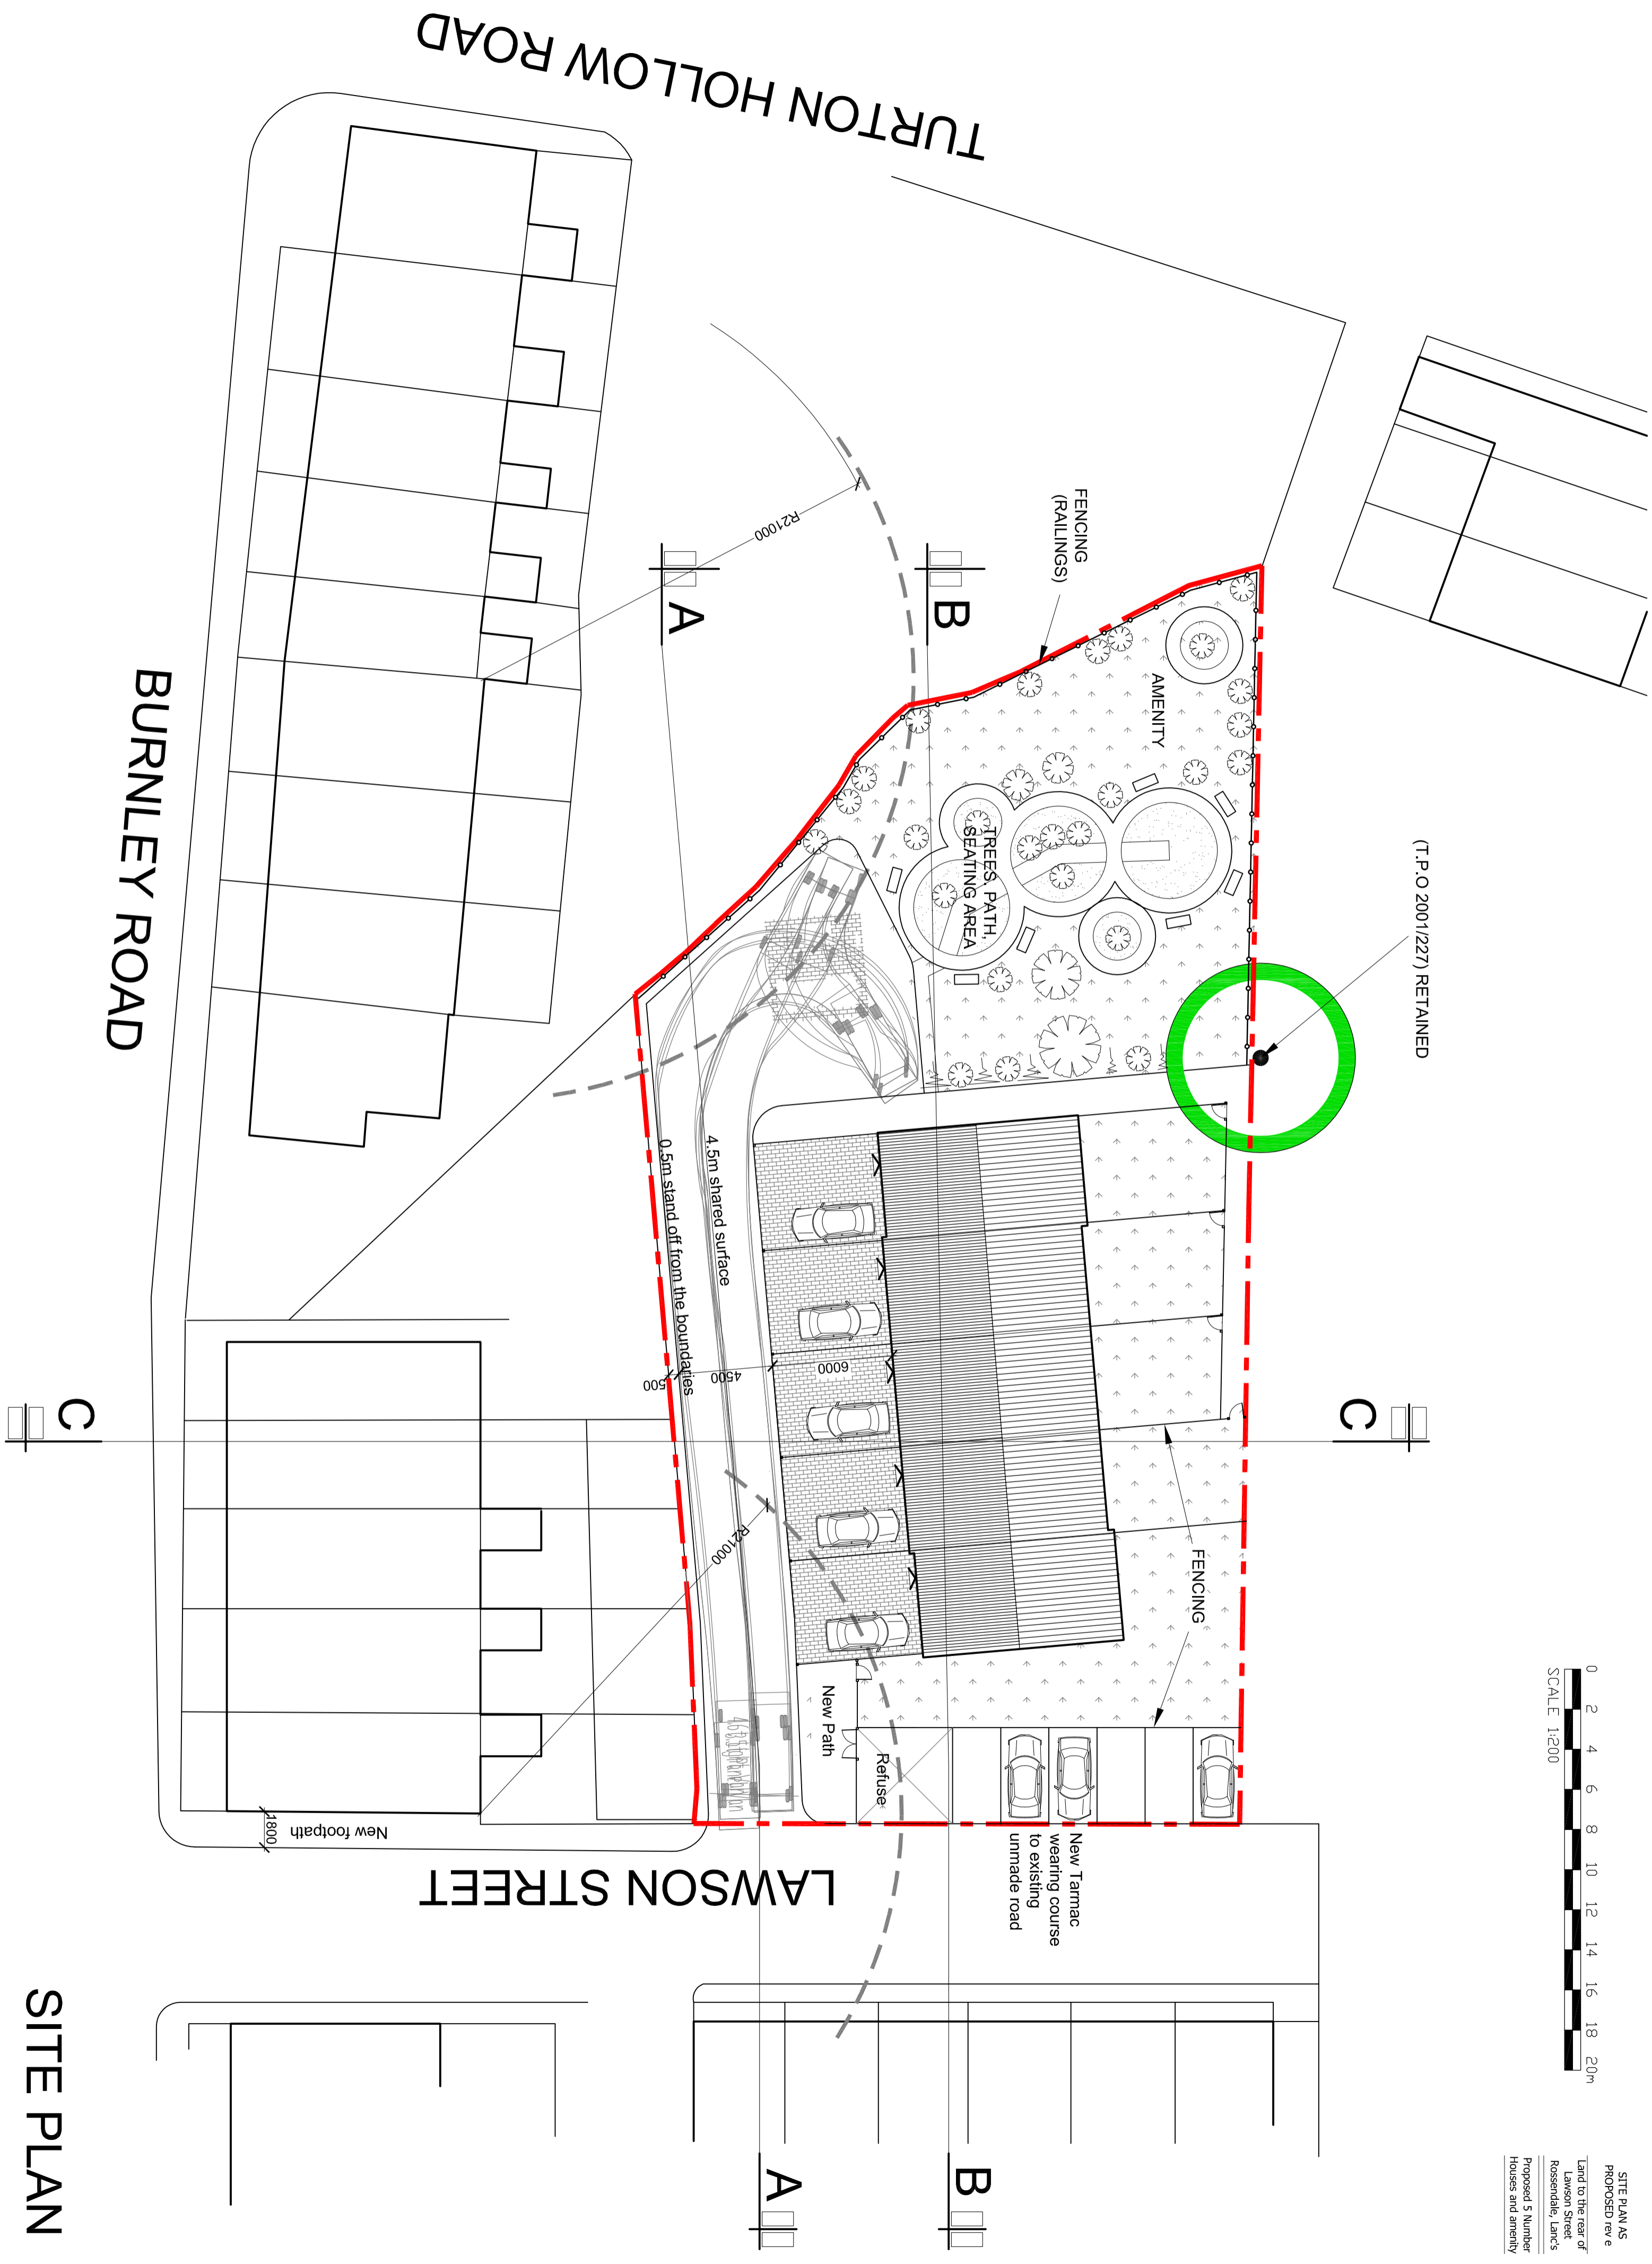 

SITE PLAN



R E A R E L E V A T I O N

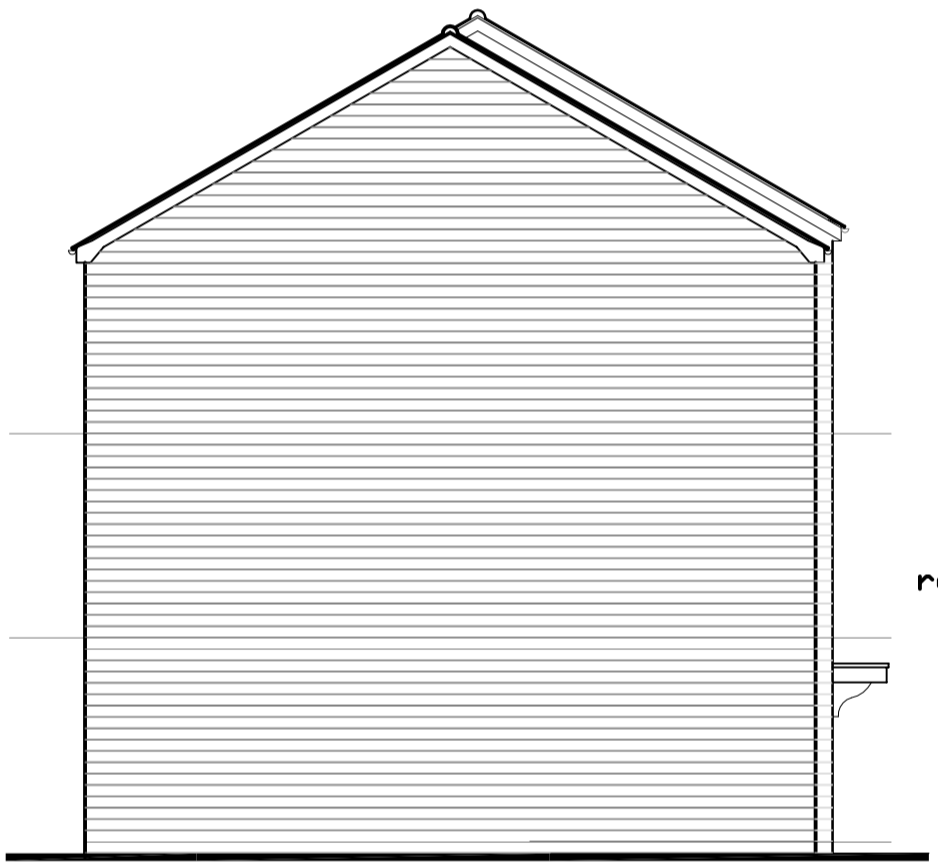

Marley
Eternit
Rivendal roof
slates


uPVC white
windows

random coursed
stonework


S I D E
E L E V A T I O N




F R O N T E L E V A T I O N

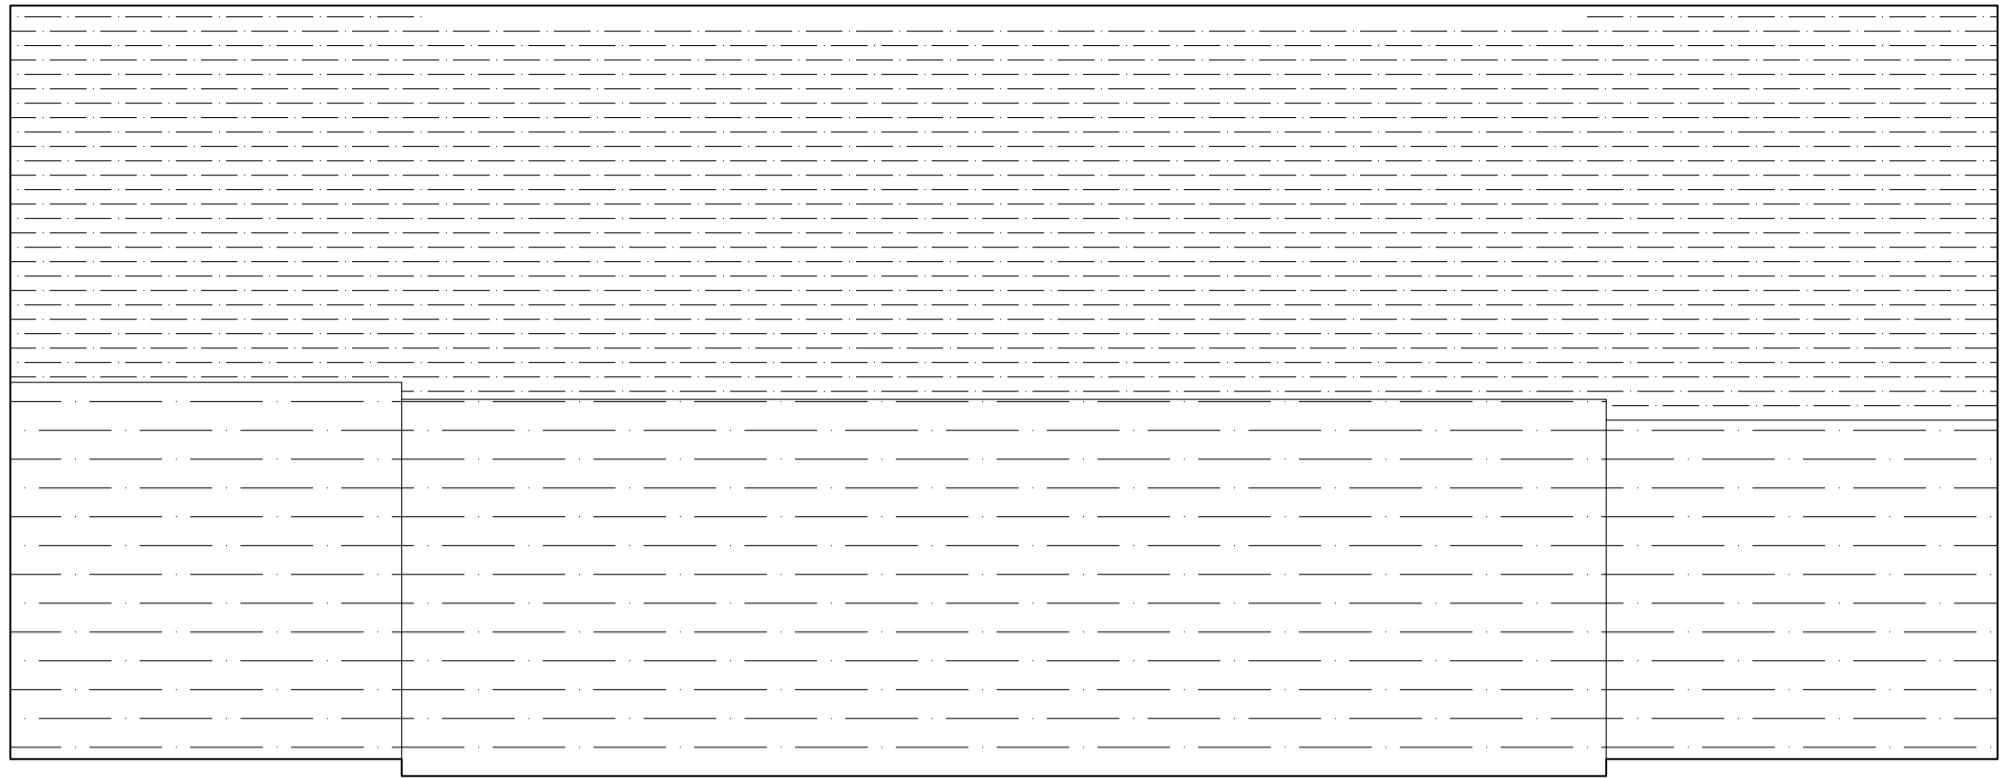


R O O F P L A N

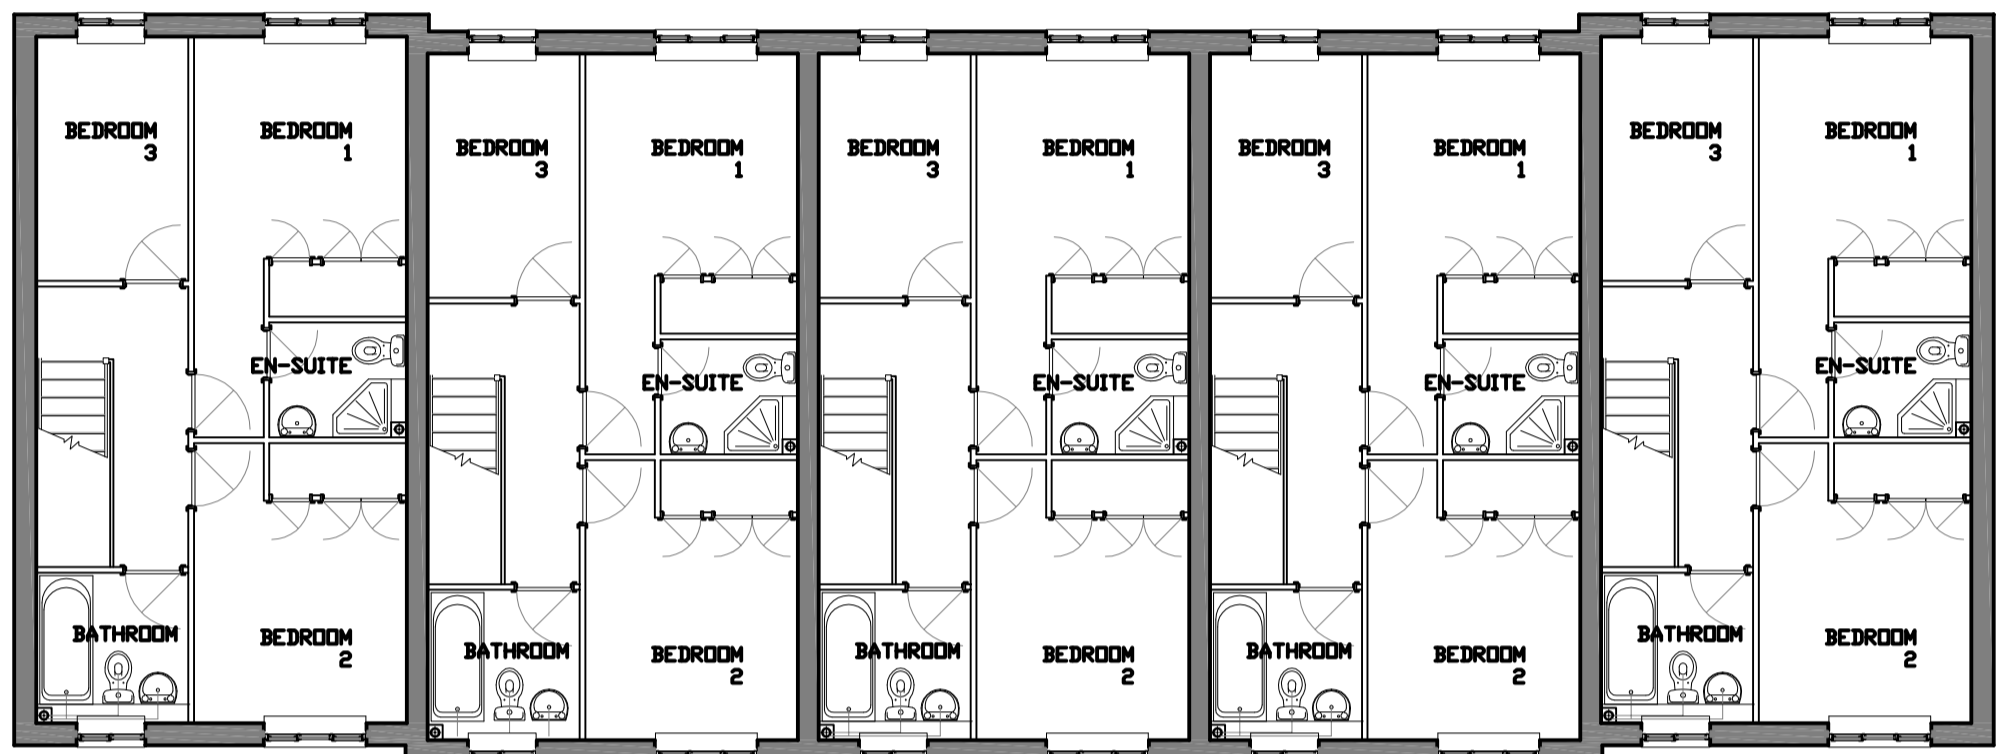



S E C O N D F L O O R P L A N

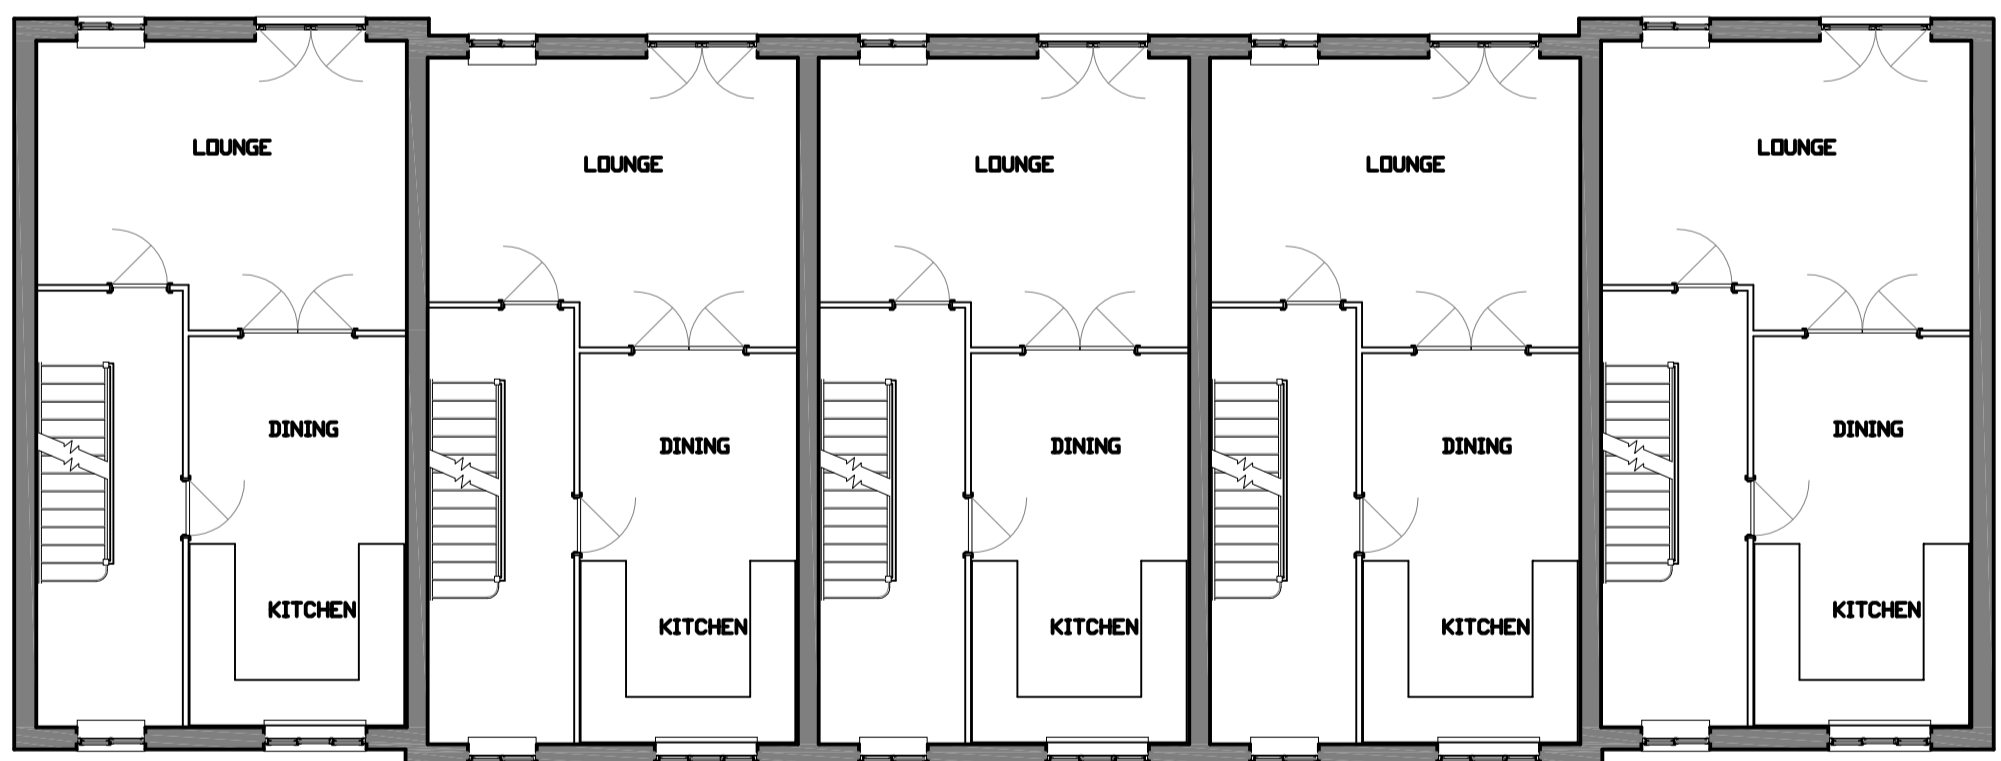


F I R S T F L O O R P L A N

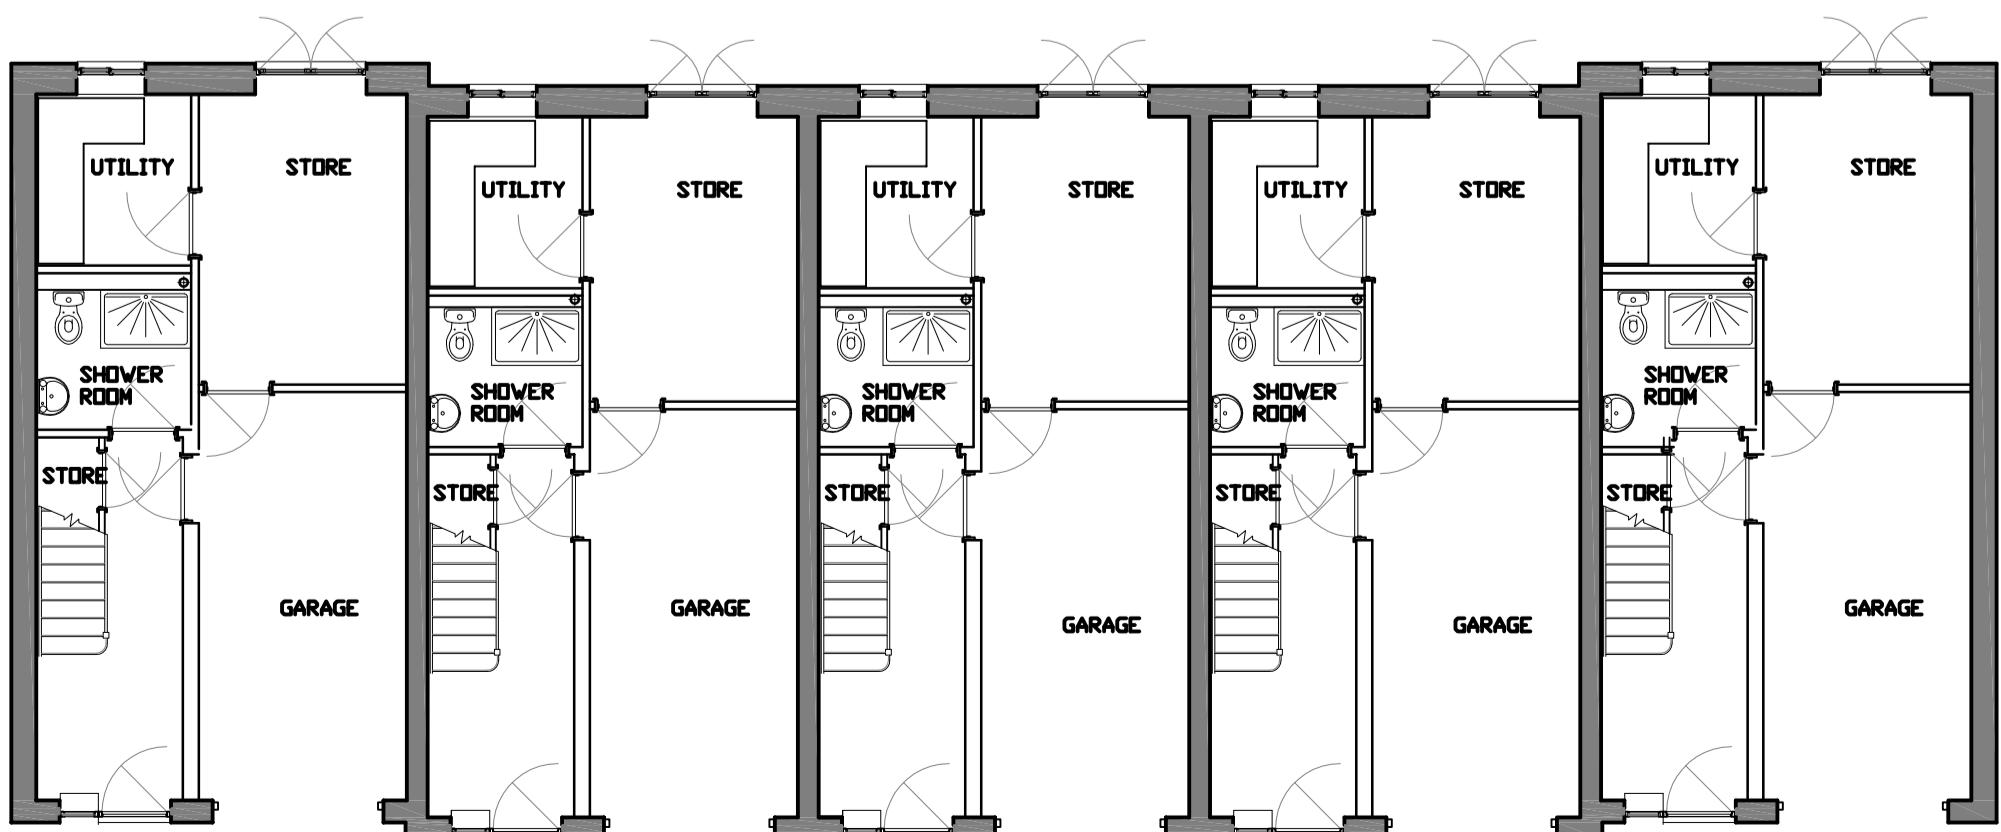


G R O U N D F L O O R P L A N

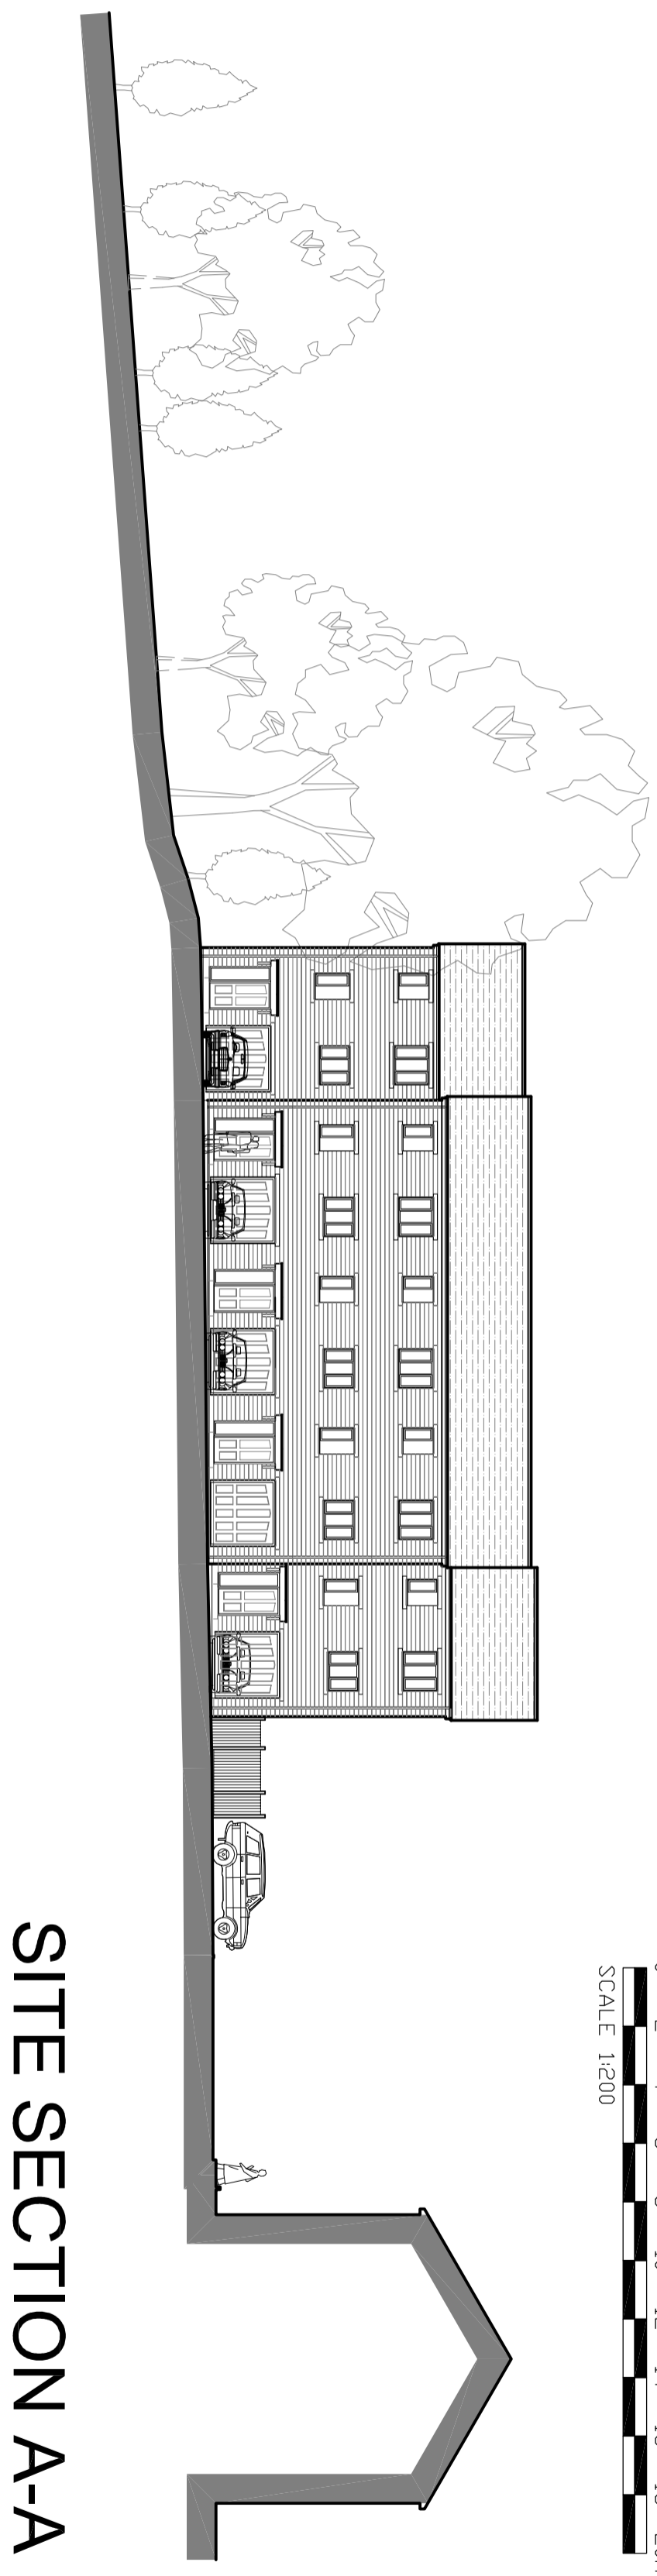 

SITE SECTION A-A

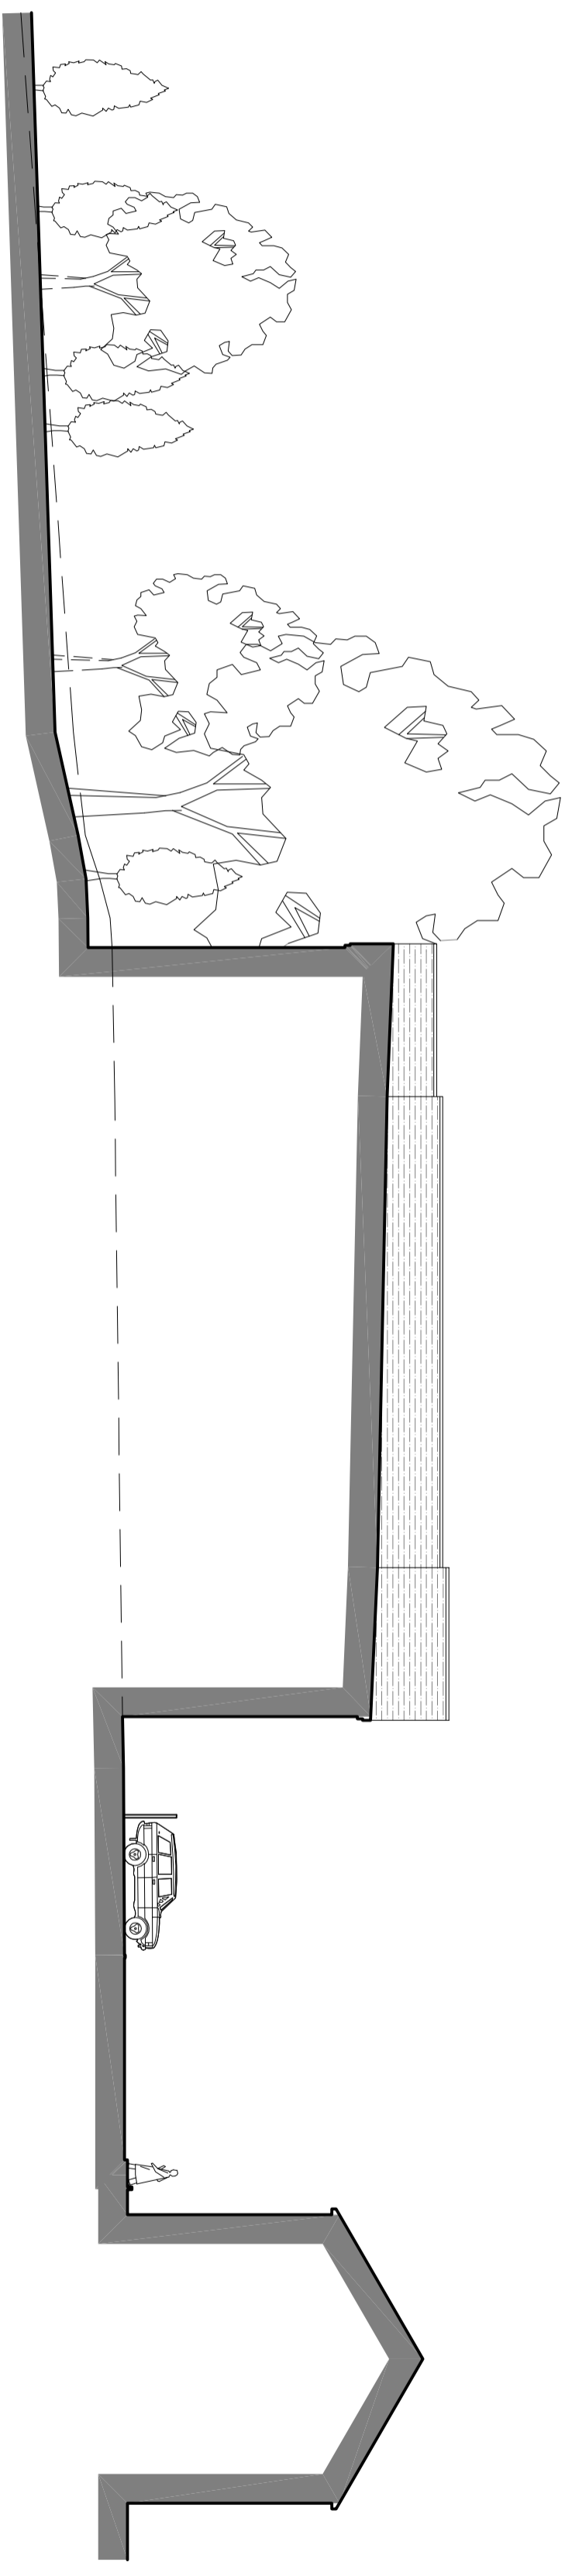

SITE SECTION B-B

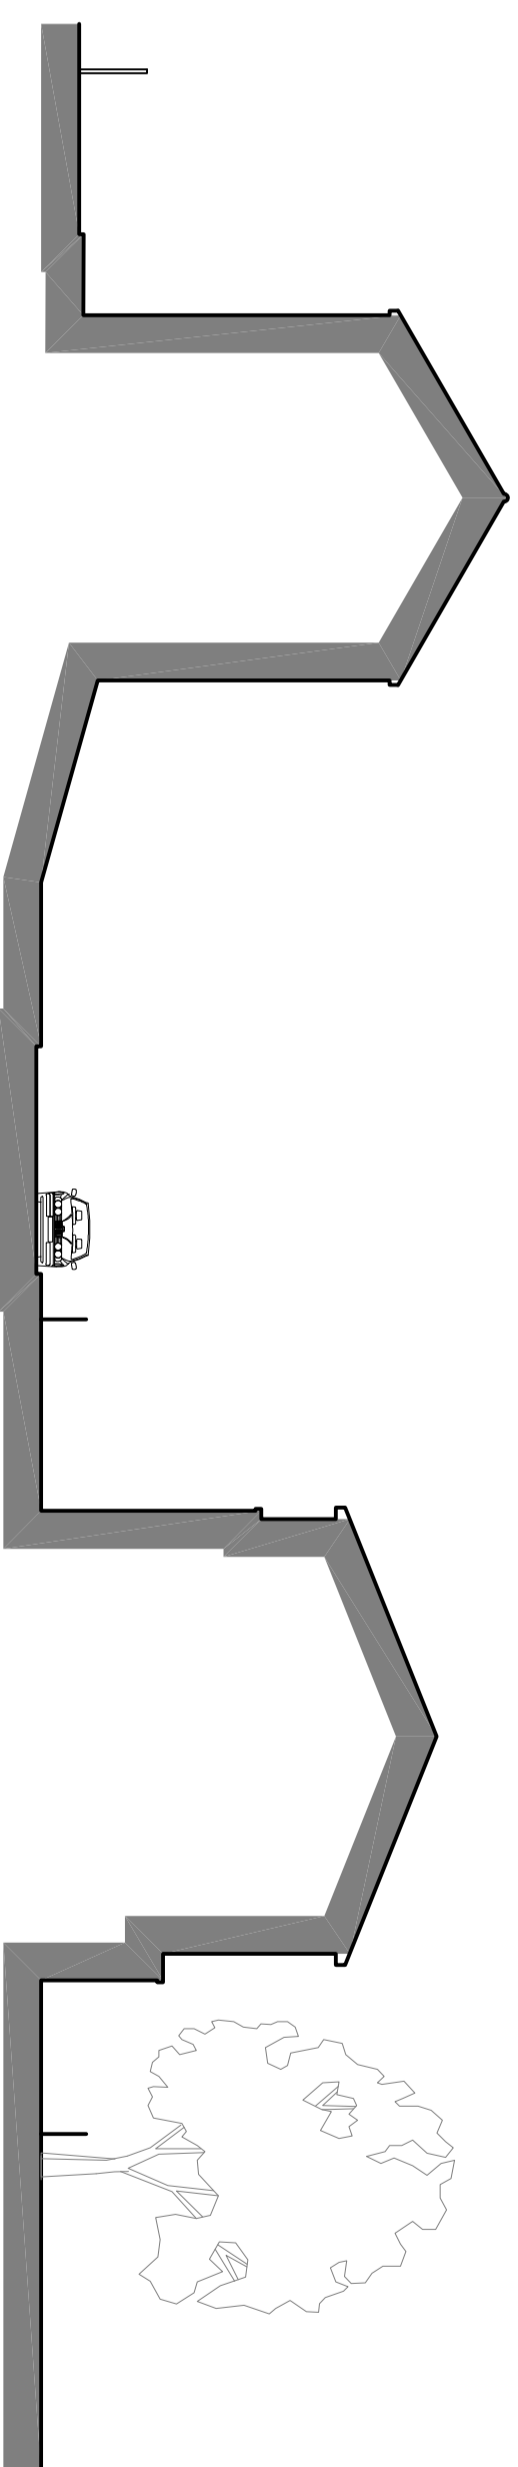

SITE SECTION C-C