


Revision	Notes	Date	Drawn
A			
B			

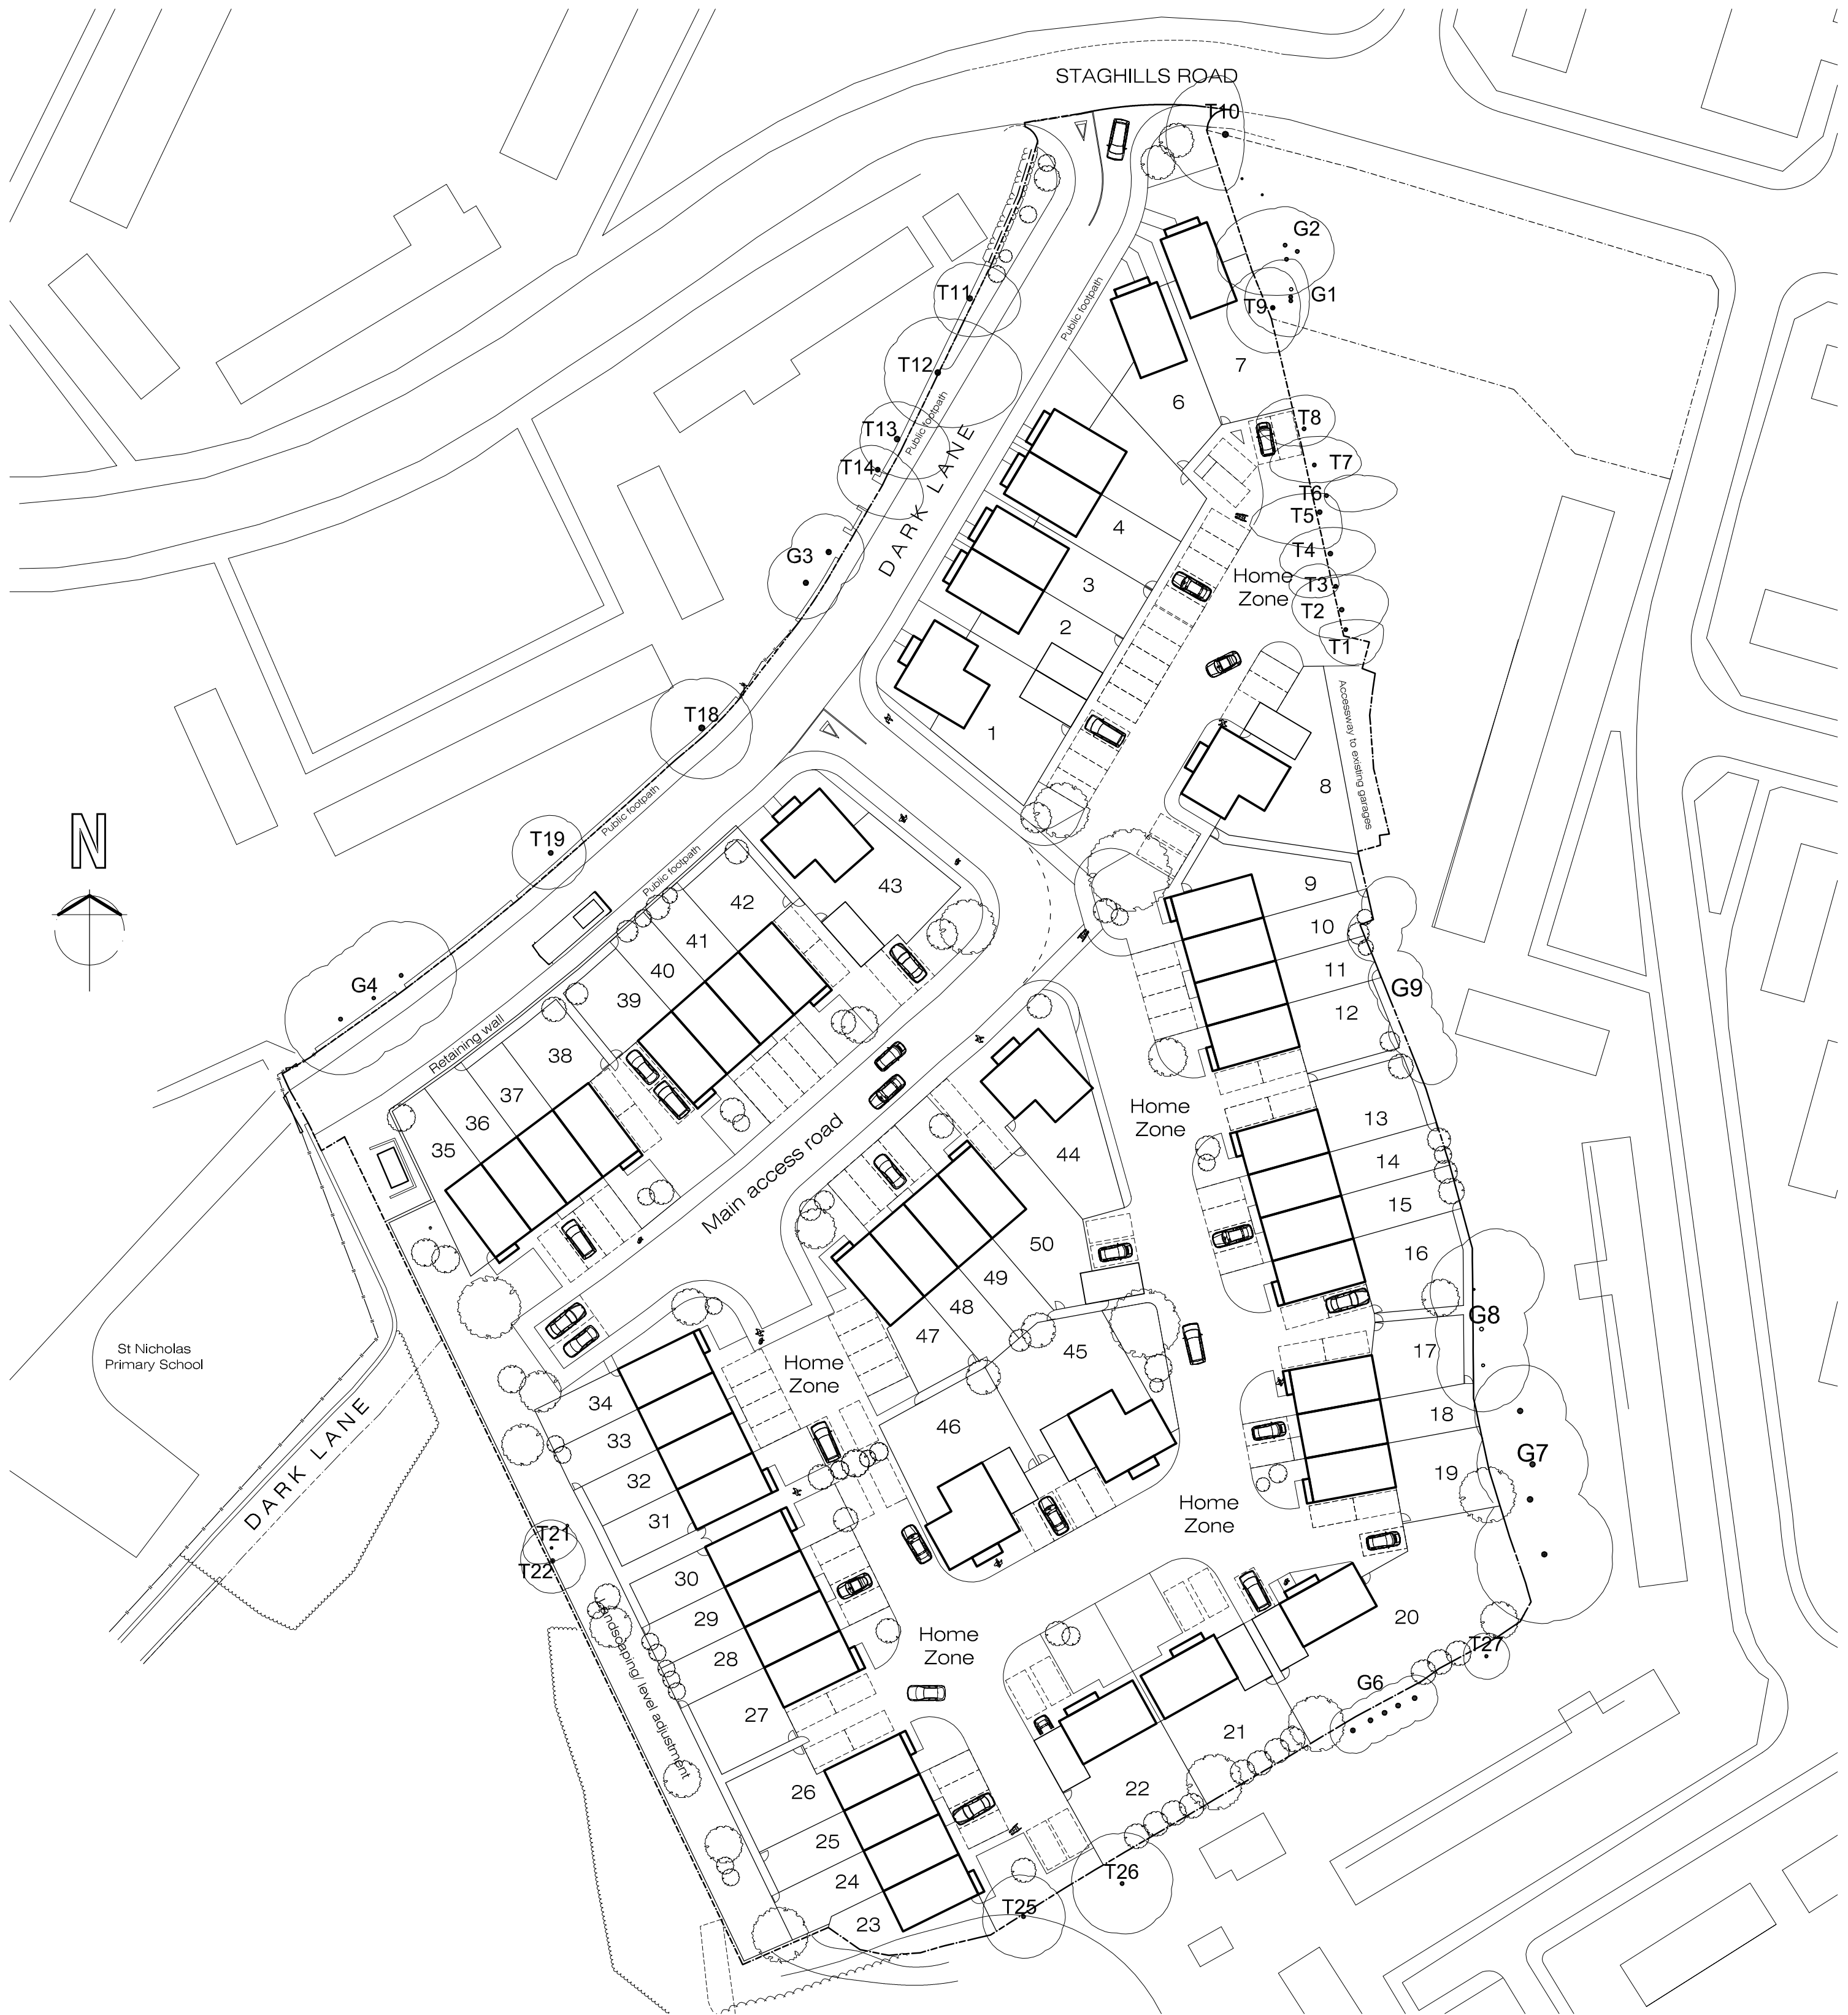

**PROPOSED SITE PLAN**



Fuzed A+D Ltd, 74A Water Street, Radcliffe, Manchester, M26 4DF - Tel/Fax: 0161 724 8006 - Email: fuzed@talktalk.net  
 Project: Proposed development at Dark Lane, Newchurch, Rossendale  
 Client: Mr Andrew Connolly  
 Content: Proposed Site Plan

Scale	Drawn	Checked	Date	Contract No.	Dwg No.	Rev
1:500 @ A2	PD	-	June '11	1065	2.01	-

Revision Notes

Date Drawn

A  
B



## Location Plan



**FA  
+D**

Fuzed A+D Ltd, 74A Water Street, Radcliffe, Manchester, M26 4DF - Tel/Fax: 0161 724 8006 - Email: fuzed@talktalk.net

Project Proposed development at Dark Lane, Newchurch, Rossendale

Client Mr Andrew Connolly

Content Location plan

Scale	Drawn	Checked	Date	Contract No.	Dwg No.	Rev
1:1250 @ A4	PD	-	Jun '12	1086	0.01	-