



existing rear elevation

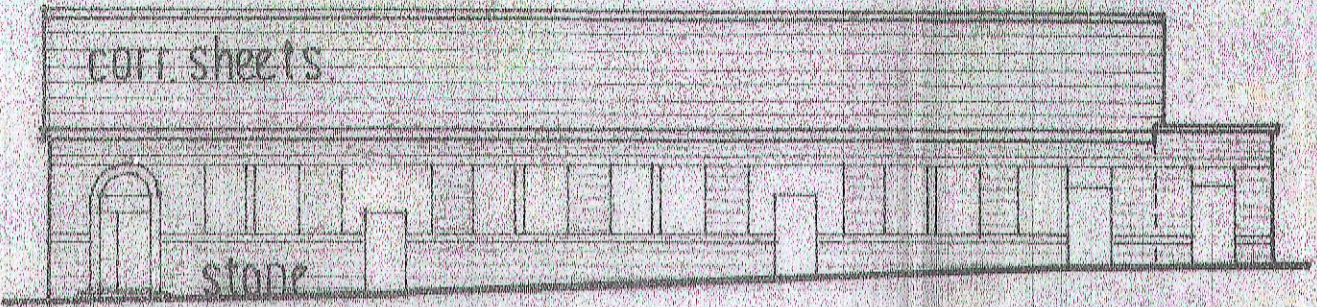

existing front elevation



exist. gable facing back street

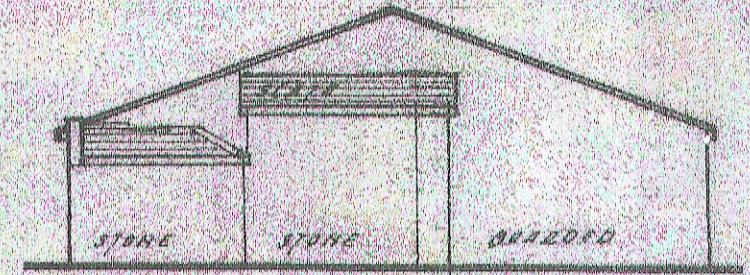


exist. gable facing bury road


013/033
30/1/13




location plan scale: 1:1250

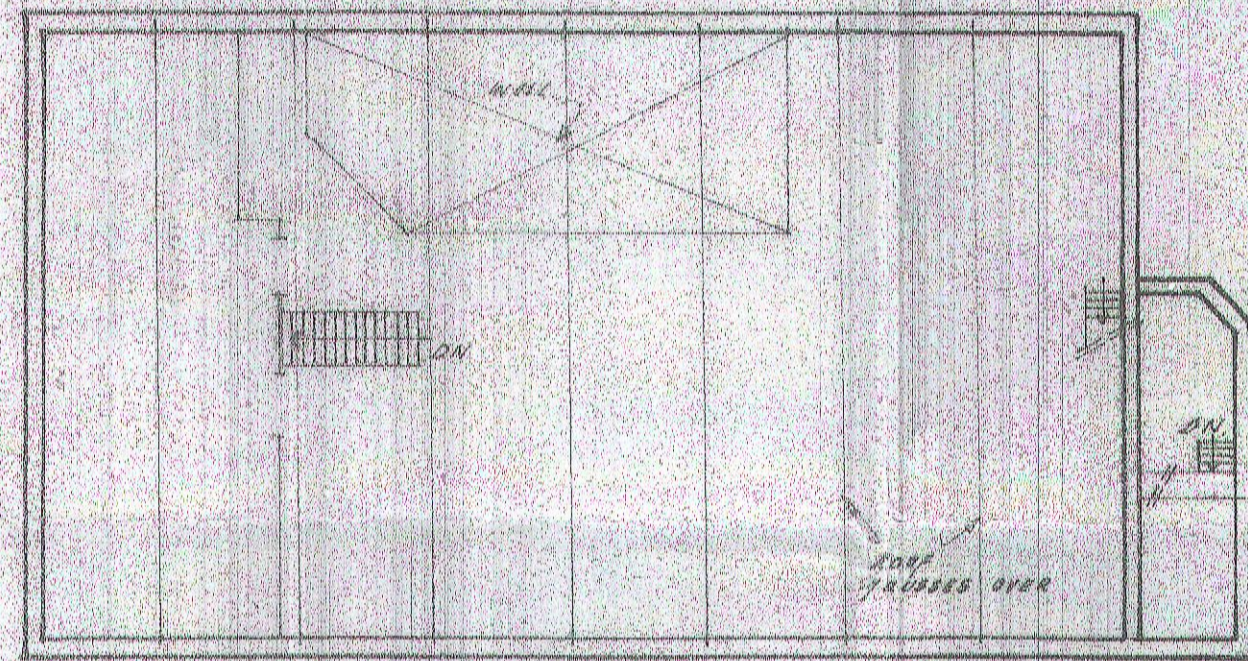

existing first floor level

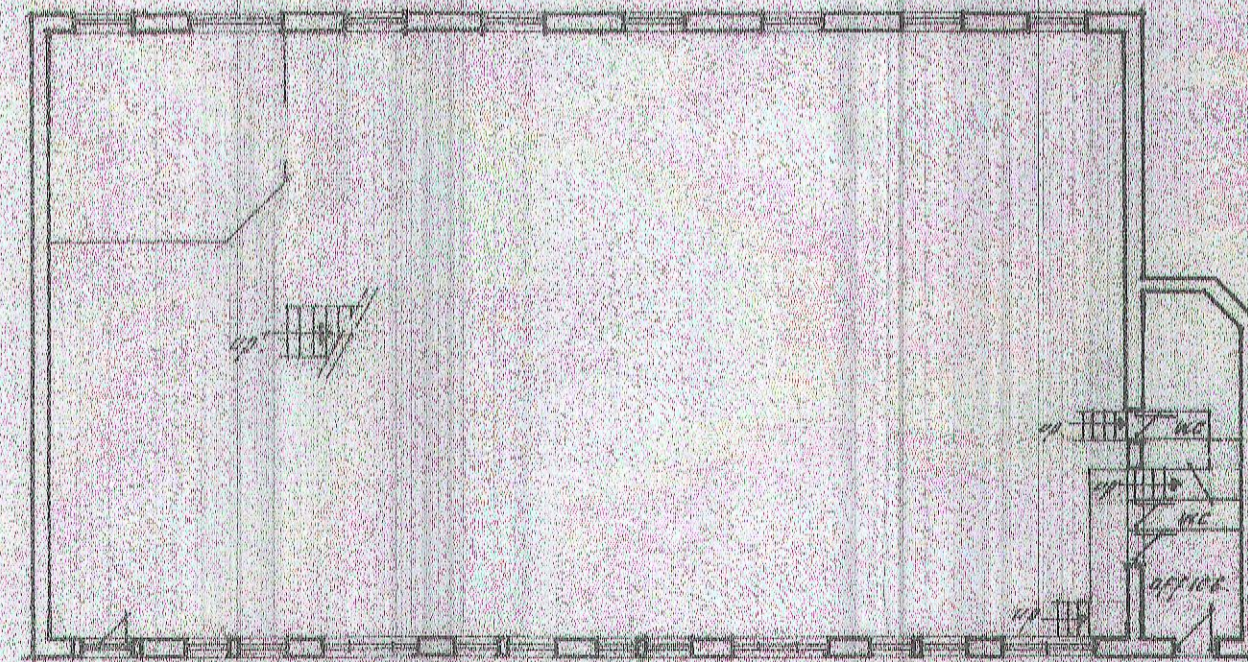

existing ground floor plan

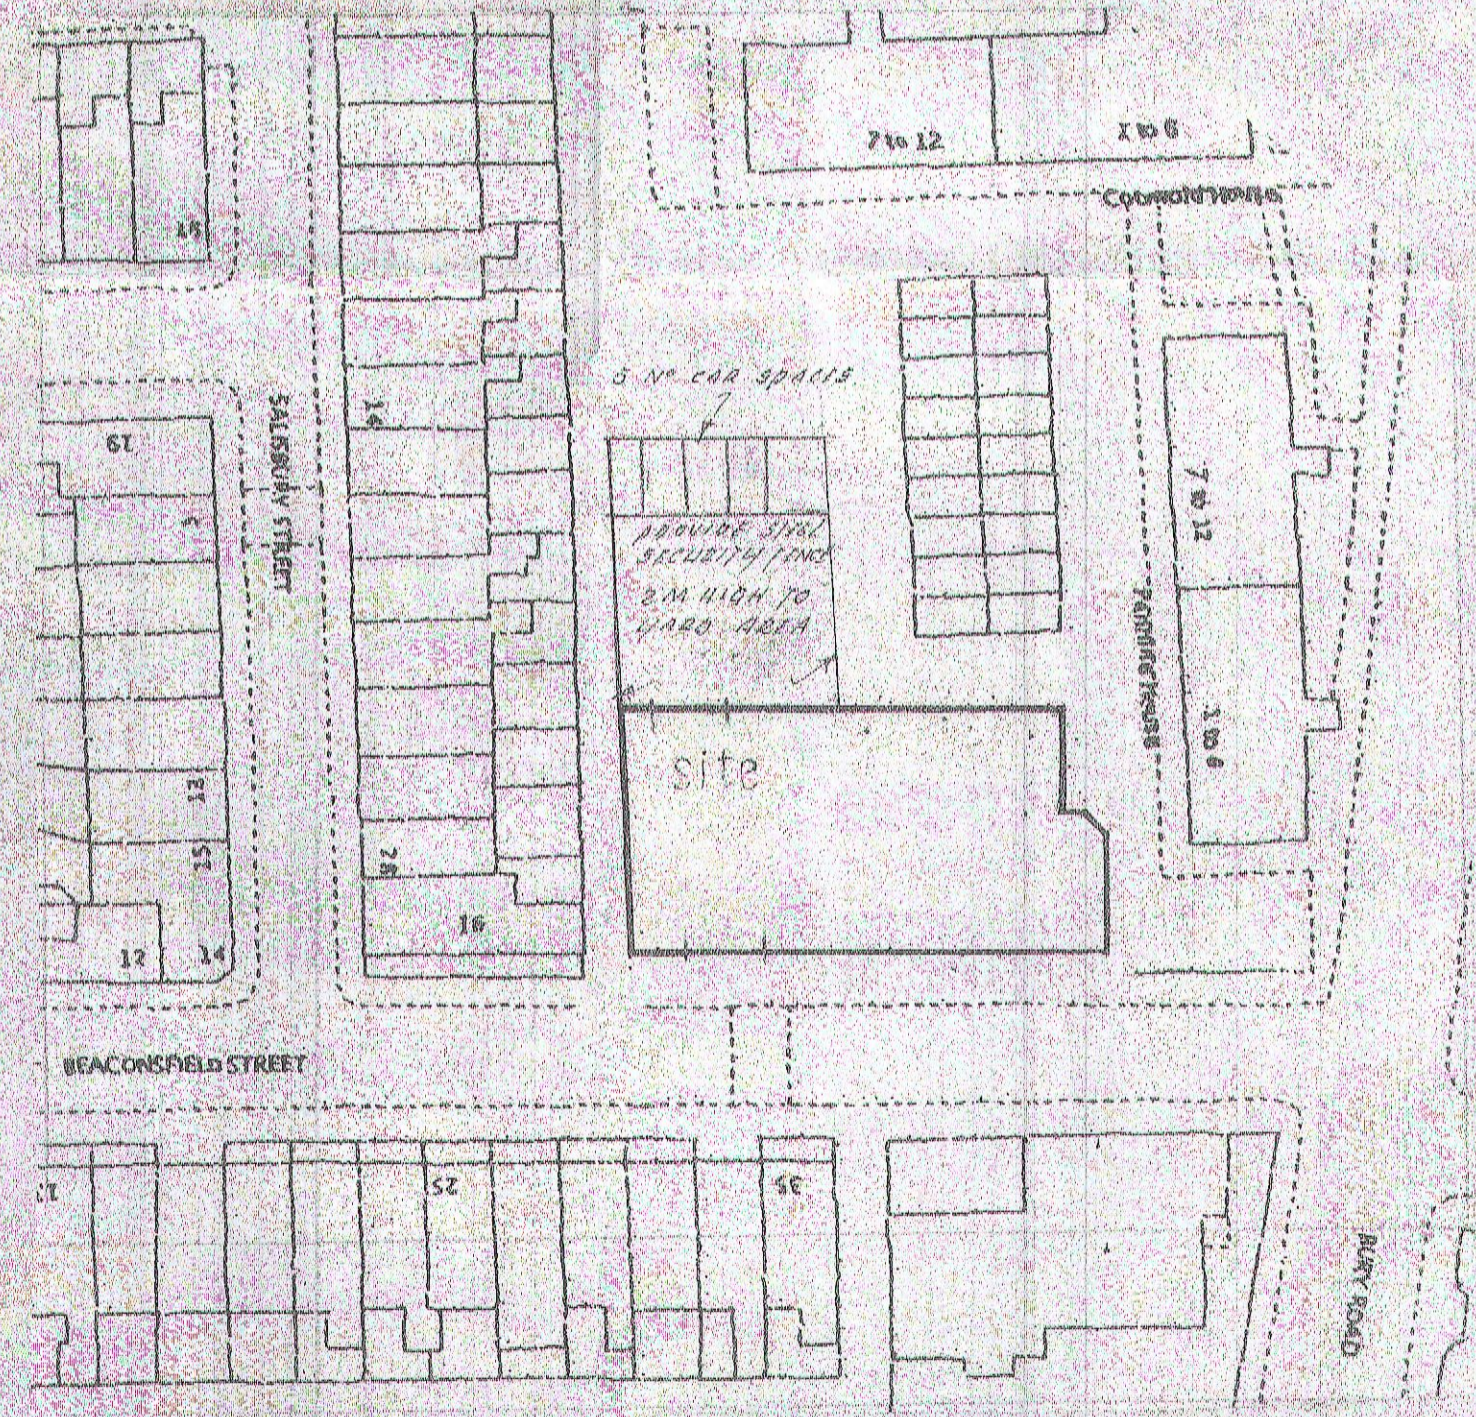

site plan scale: 1:500