

LANCASHIRE COUNTY



Notes



Jennings Design Associates take no responsibility for any dimensions obtained by scaling from this drawing. If no dimension is shown the user should refer to the drawing for the correct dimension. Dimensions or by site measurement. Simplifying the drawing in digital form is solely for convenience and no reference may be placed on digital data. All data must be checked against read copy. Dimensions must be checked against read copy. Dimensions must be checked against read copy. The drawing is copyright of Jennings Design Associates.

— Site Ownership

Rev	Description	Date	By
C	Site Boundary Adjusted	1/20/13	CM
B	Site Development Remored	30/01/13	CM
A	Amendment To Site Ownership Boundary	02/08/12	CM

Jennings Design Associates
Architects

Architects Designers Project Managers
The Warehouse, Saxon Street, Denton,
Manchester M34 3DS
T: 0161 354 5011 F: 0161 320 0512 E: jda@jda-architects.com

Casey Developments


Edenfield Bury

Site Location Plan


1:1250

Drawing Number	Rev	Scale	Date
209-P-002	C	1:1250	01/05/2012
	Drawn by:	Checked by:	
	CRANGMUSGRAVE	RH	

Pr	Preliminary	C	Contract
F	Feasibility	Cn	Construction
P	Planning	As	As Built
T	Tender	Other	

 


NOTES



Jennings Design Associates take no responsibility for any dimensions obtained by scaling from the drawing if no dimension is shown. This drawing is to be used as a guide only and is not to be used as a basis for construction or any other purpose. The drawing is supplied in a digital format for convenience and no reference may be placed on digital data. All dimensions are in feet and inches. Any discrepancies must be reported to the Architect immediately. The drawing is copyright of Jennings Design Associates.

Unit	Type	Bedroom	Parking	Floors	Ground Floor Ent.
1	486P	4	3-Spaces	3	FFL-178.650
2	486P	4	3-Spaces	3	FFL-179.150
3	486P	4	3-Spaces	3	FFL-179.150
4	486P	4	3-Spaces	3	FFL-180.750
5	486P	4	3-Spaces	3	FFL-180.750
6	385P	3	2-Spaces	2	FFL-181.150
7	385P	3	2-Spaces	2	FFL-181.150

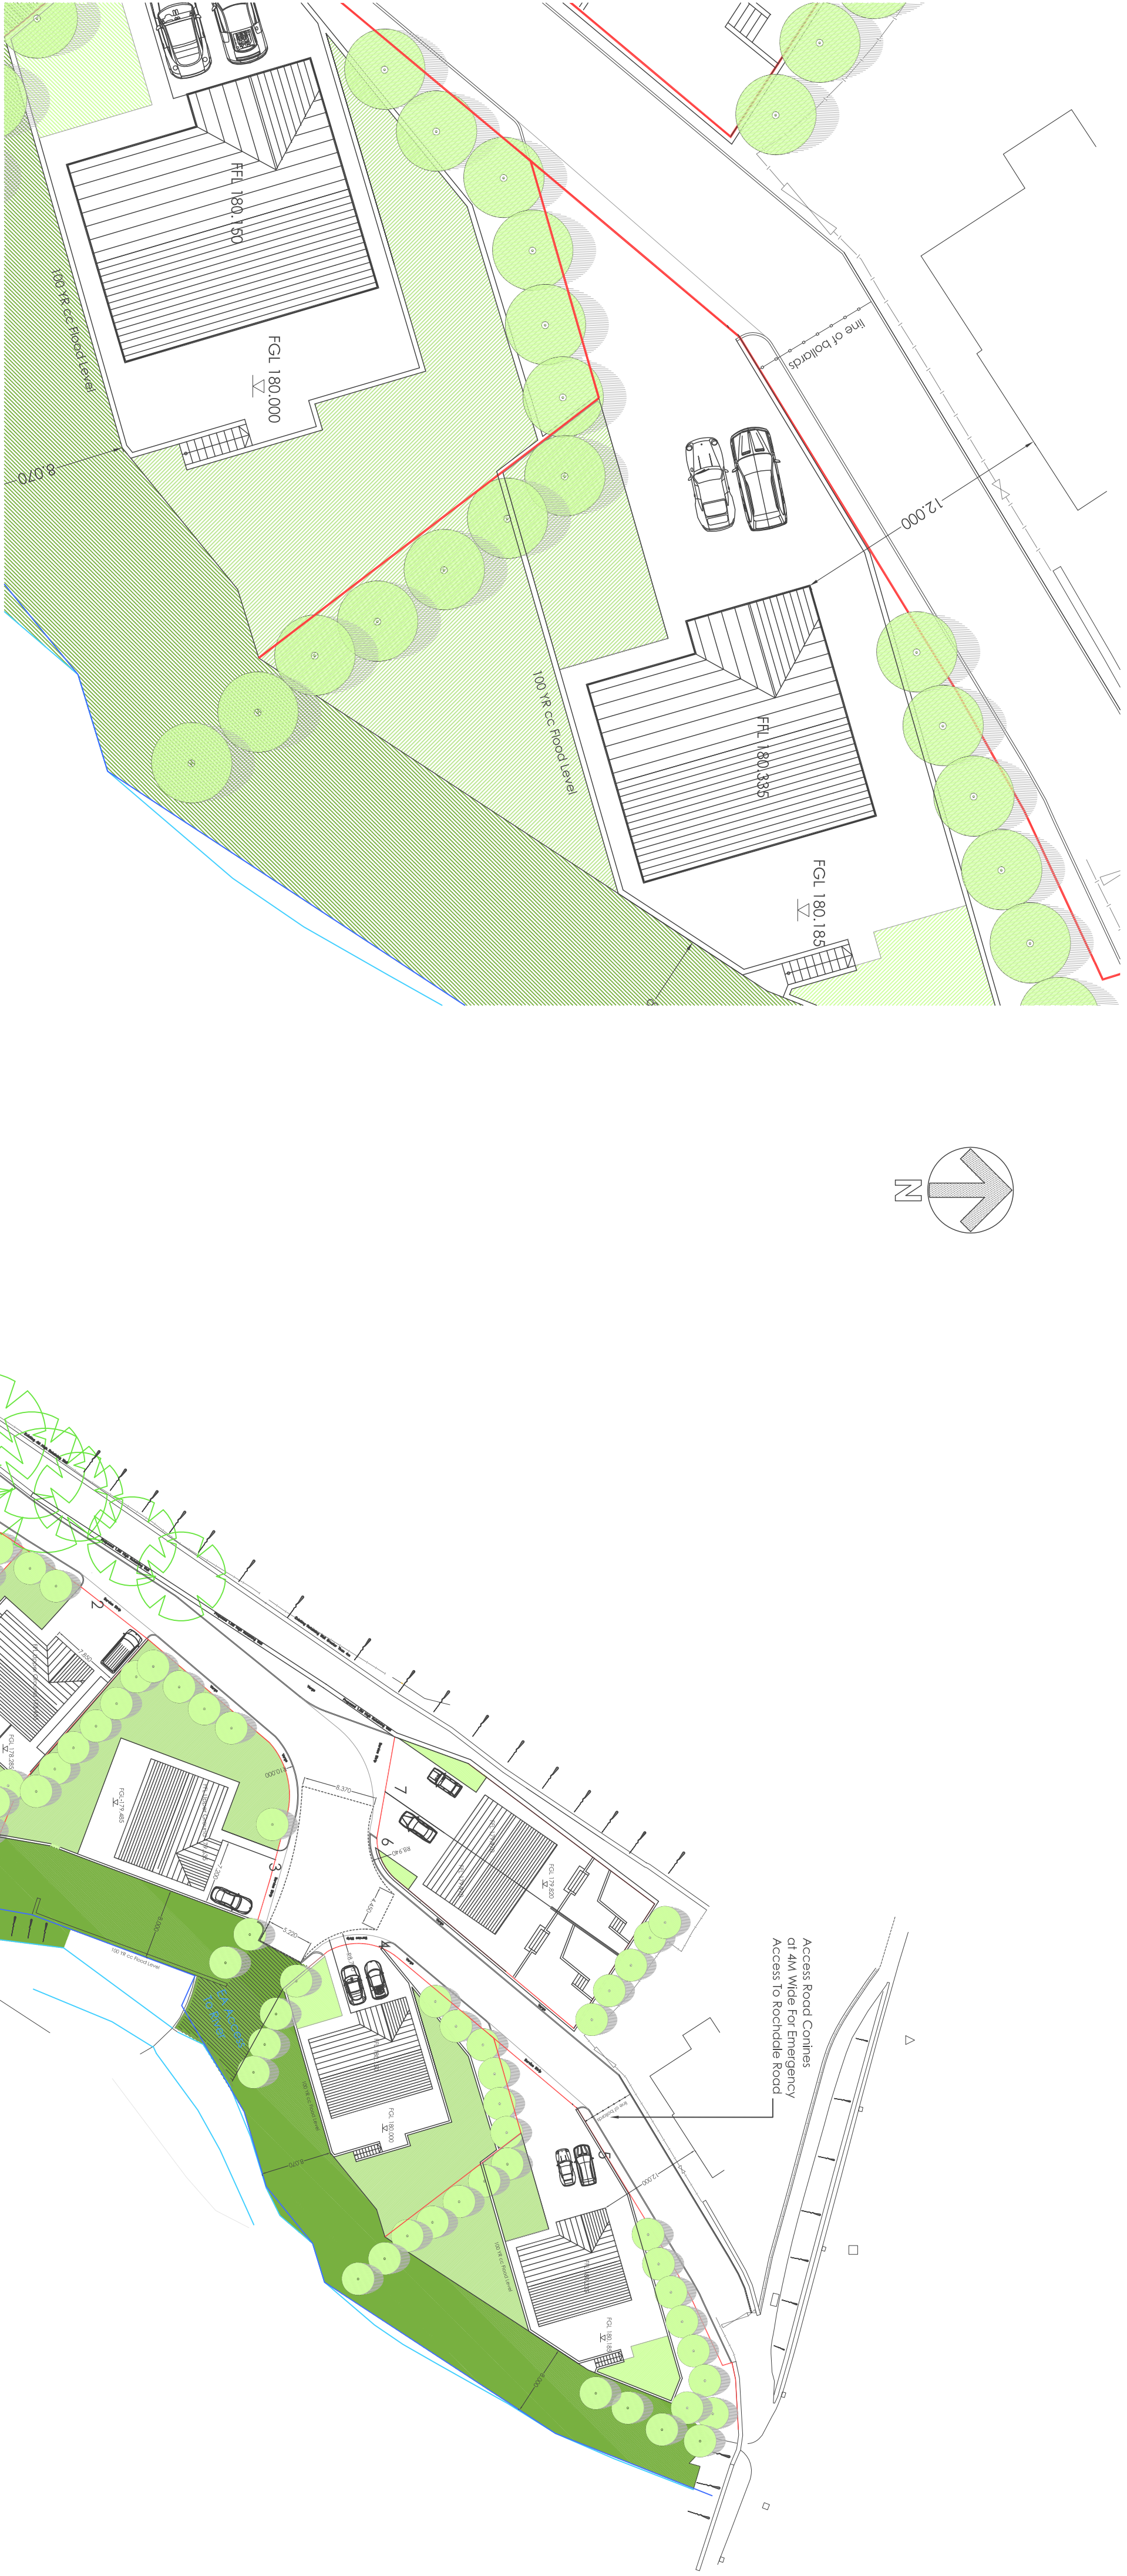

PART PLAN 1:200



A	Amendment to Site Access to Meet	22/07/2012	CM
B	Site entrance and notes	20/11/2012	CM
C	Emergency access road in line with	06/09/2012	CM
D	Road layout and site entrance updated	06/09/2012	CM
E	Amendment to site Access	02/07/2012	CM
F	Amendment to site Access to Meet	02/07/2012	CM
Rev	Drawn By	DNB	By

Jennings Design Associates
Architects


Architects Designers Project Managers
The Warehouse, Saxon Street, Denton,
Manchester M34 3DS
T: 0161 334 8011 F: 0161 320 0372 E: jda@jda-architects.com

Casey Developments
Edenfield Bury

Proposed Site Plan
1:500

Drawn by	Scale	Date	Checked by
F 1:500	A1	17/01/2012	RH
209-P-004	CM		

Pre	Preparation	C	Contract
F	Finality	CN	Construction
P	Planning	AS	As Built
T	Tender	Other	

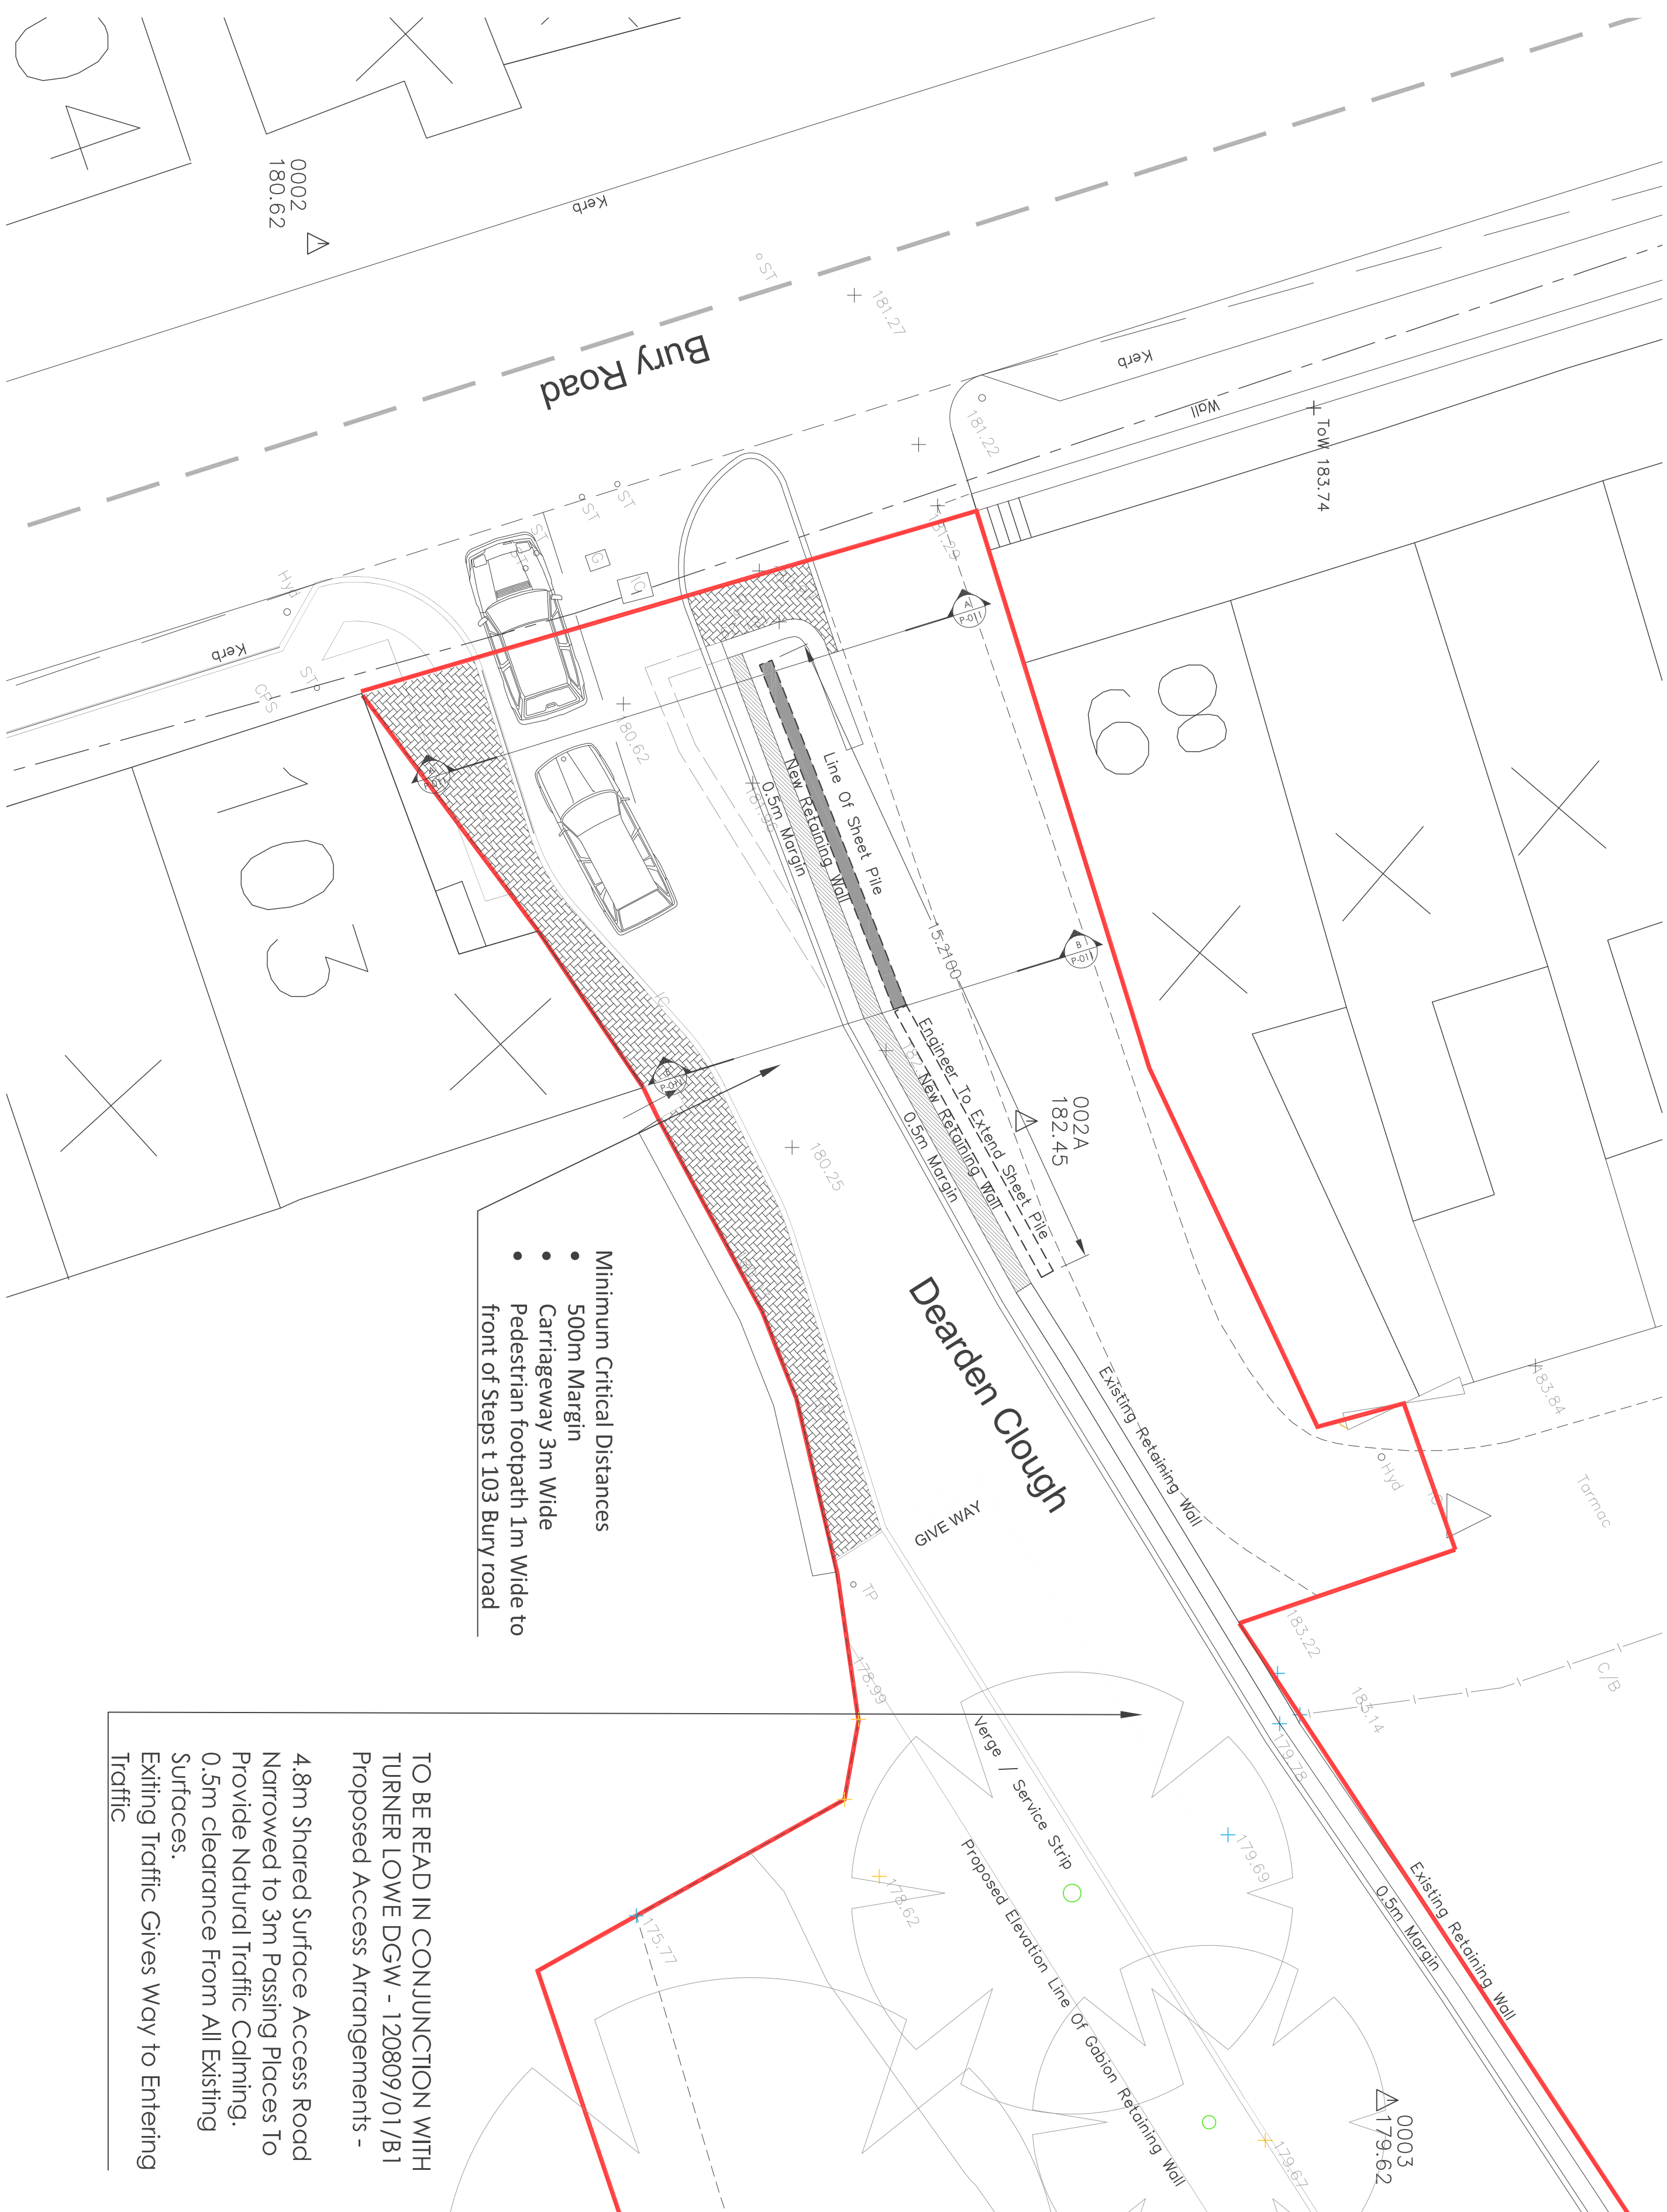


- Minimum Critical Distances**
- 500m Margin
 - Carriageway 3m Wide
 - Pedestrian footpath 1m Wide to front of Steps t 103 Bury road

TO BE READ IN CONJUNCTION WITH TURNER LOWE DWG - 120809/01/B1 Proposed Access Arrangements -

4.8m Shared Surface Access Road Narrowed to 3m Passing Places To Provide Natural Traffic Calming. 0.5m clearance From All Existing Surfaces. Exiting Traffic Gives Way to Entering Traffic

Notes

Architects Design Associates takes no responsibility for the accuracy of any information obtained by scaling from this drawing. If no dimension is shown the recipient must ascertain the dimension specifically from the Architect or by site measurement. Supplying the drawing in digital form to a third party does not constitute an endorsement of the drawing. Dimensions must be checked against hard copy. Dimensions must be checked on site. Any discrepancies must be reported to the Architect immediately. The drawing is copyright of Jennings Design Associates.

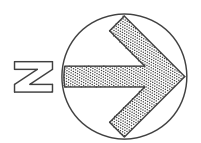

Site Boundary

Rev	Description	Date	By
D	Amendment to site entrance	22/02/2012	CM
C	Road layout and site entrance updated	23/11/2012	CM
B	Site entrance and notes	04/09/2012	CM
A	Amendment to Site Access to Mead	02/07/2012	CM
	Highways Comments		
	Description	Date	By

Jennings Design Associates
Architects




Architects Designers Project Managers
The Warehouse, Saxon Street, Denton,
Manchester M34 3DS
T: 0161 336 5011 F: 0161 320 0512 E: jda@jda-architects.com

Casey Developments
Edenfield Bury

Proposed Site Access to
Dearden Cough

Drawing Number	Rev	Scale	Date	Checked By
209-P-010	D	1:100	03/02/2012	RH
	CM	A2		

PT	Preliminary	C	Contact
F	Feasibility	CN	Construction
P	Planning	AS	As Built
T	Tender		

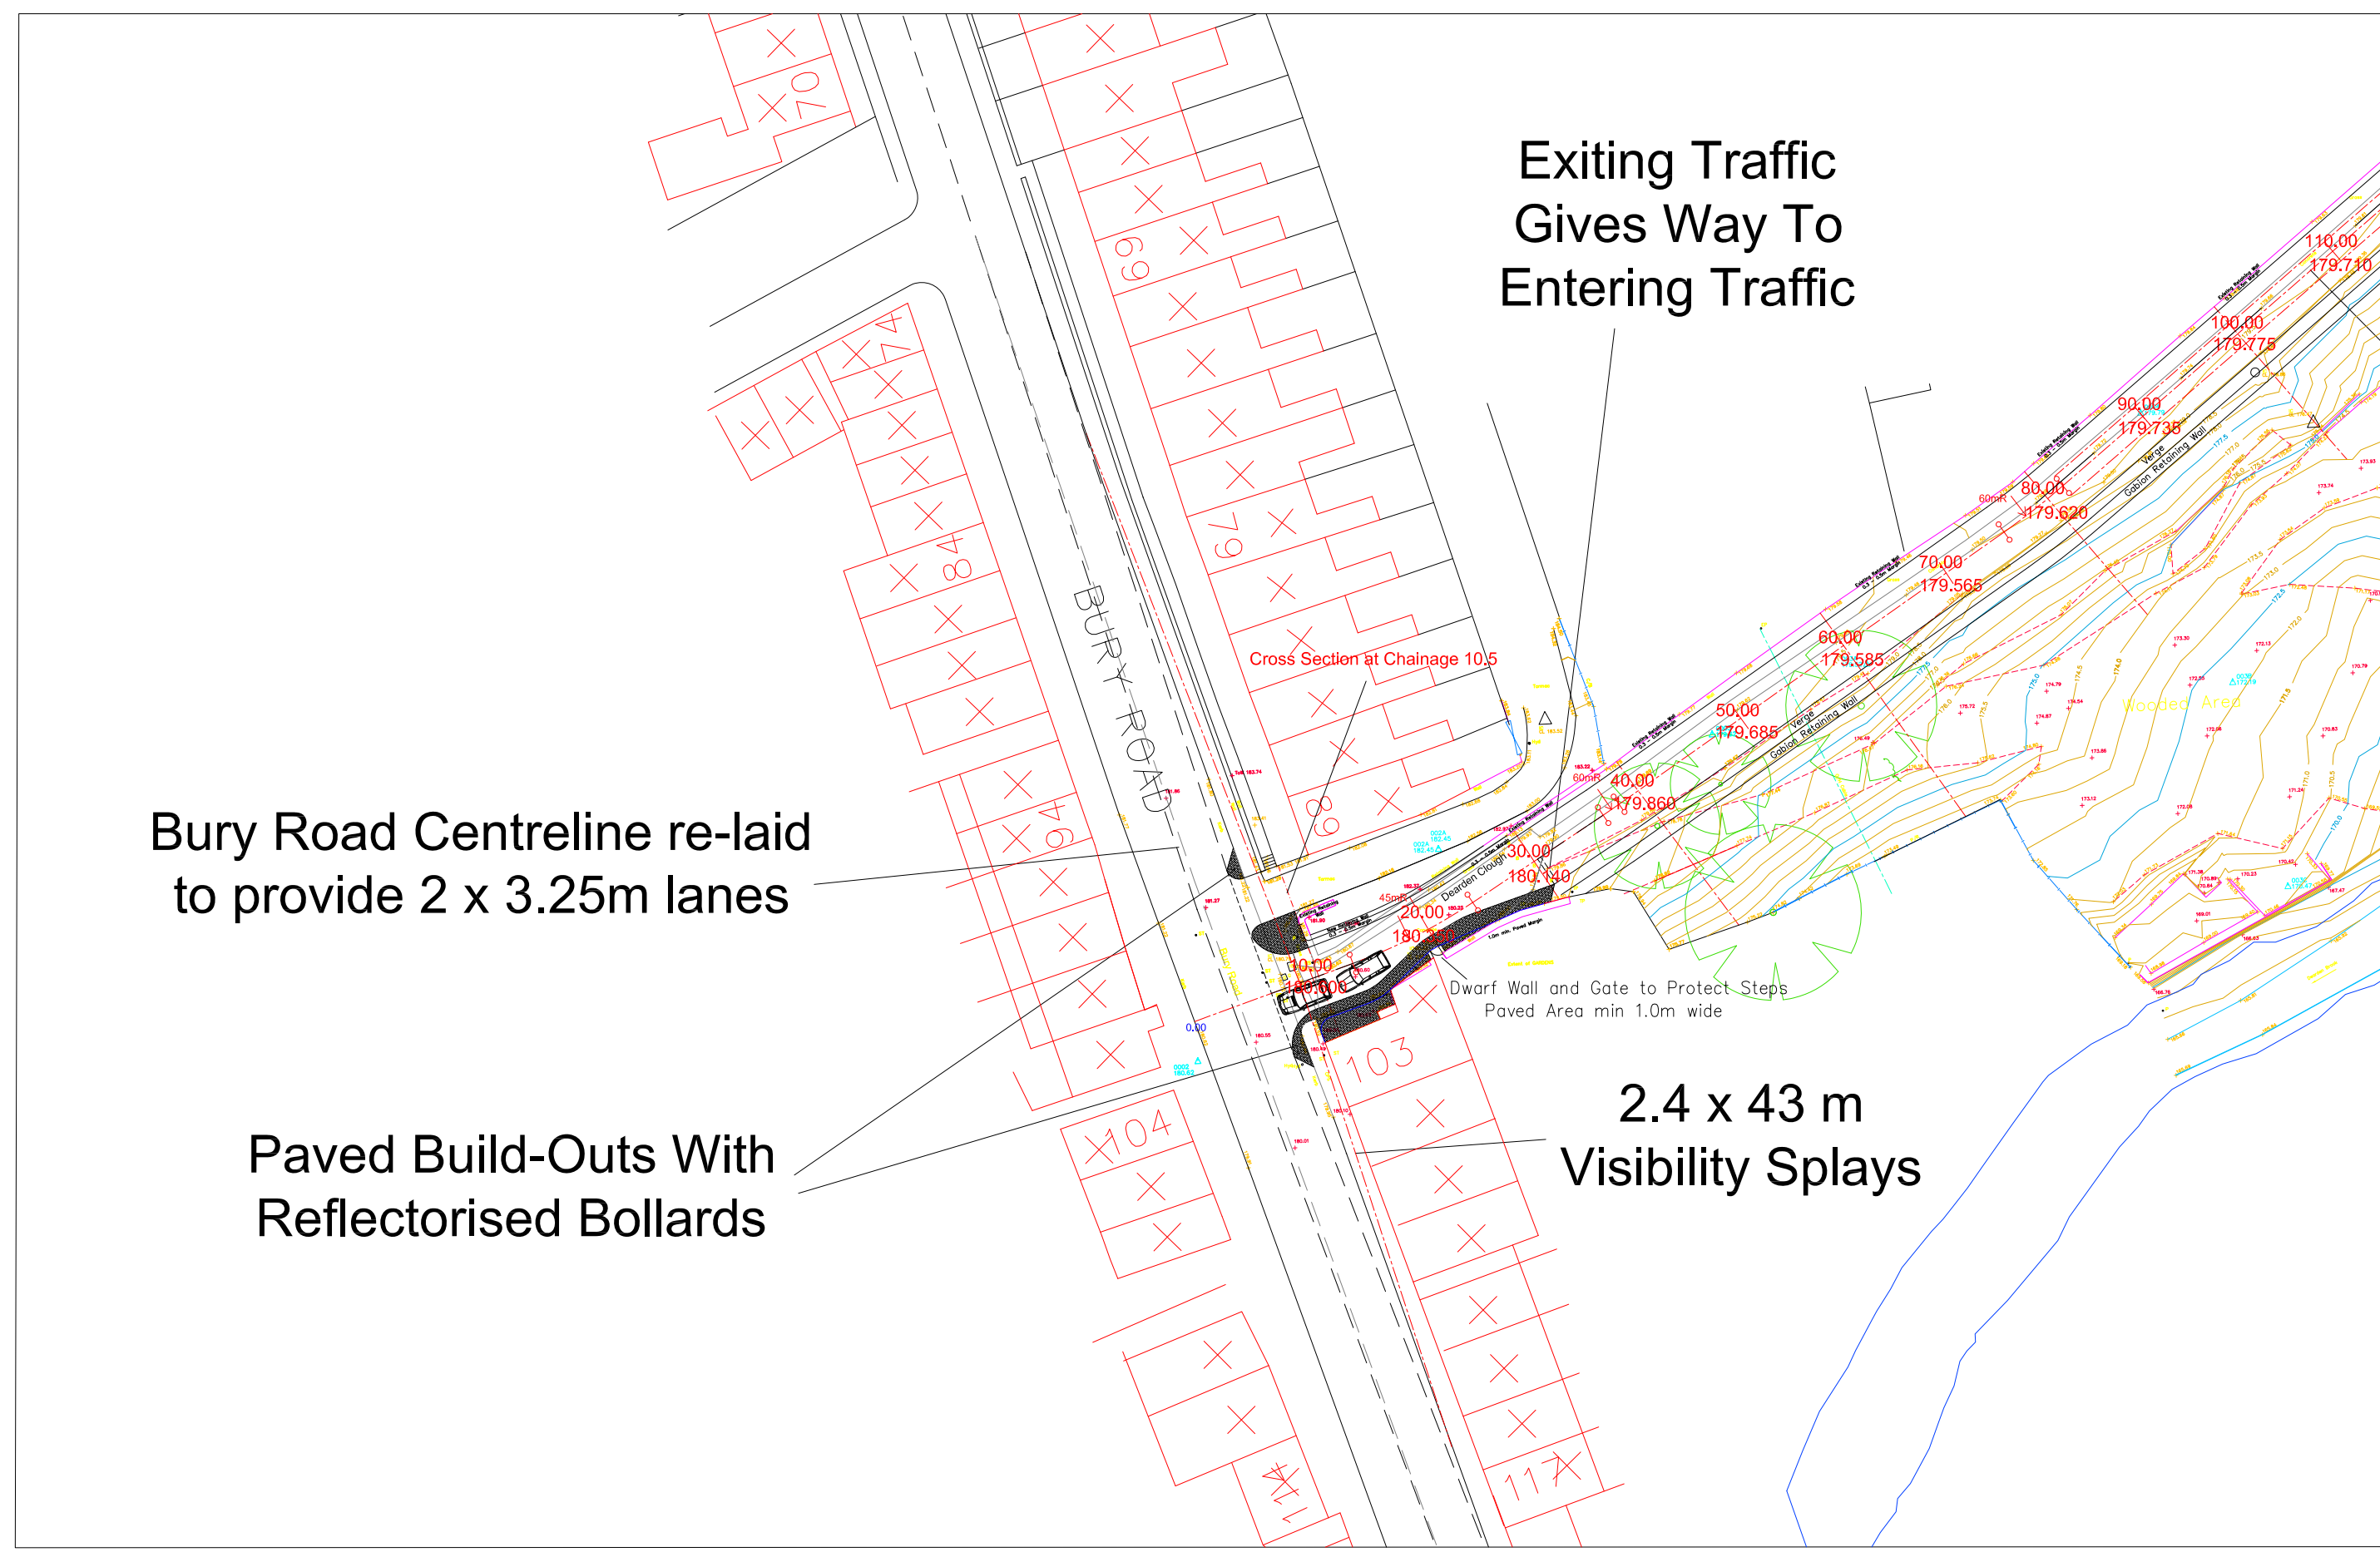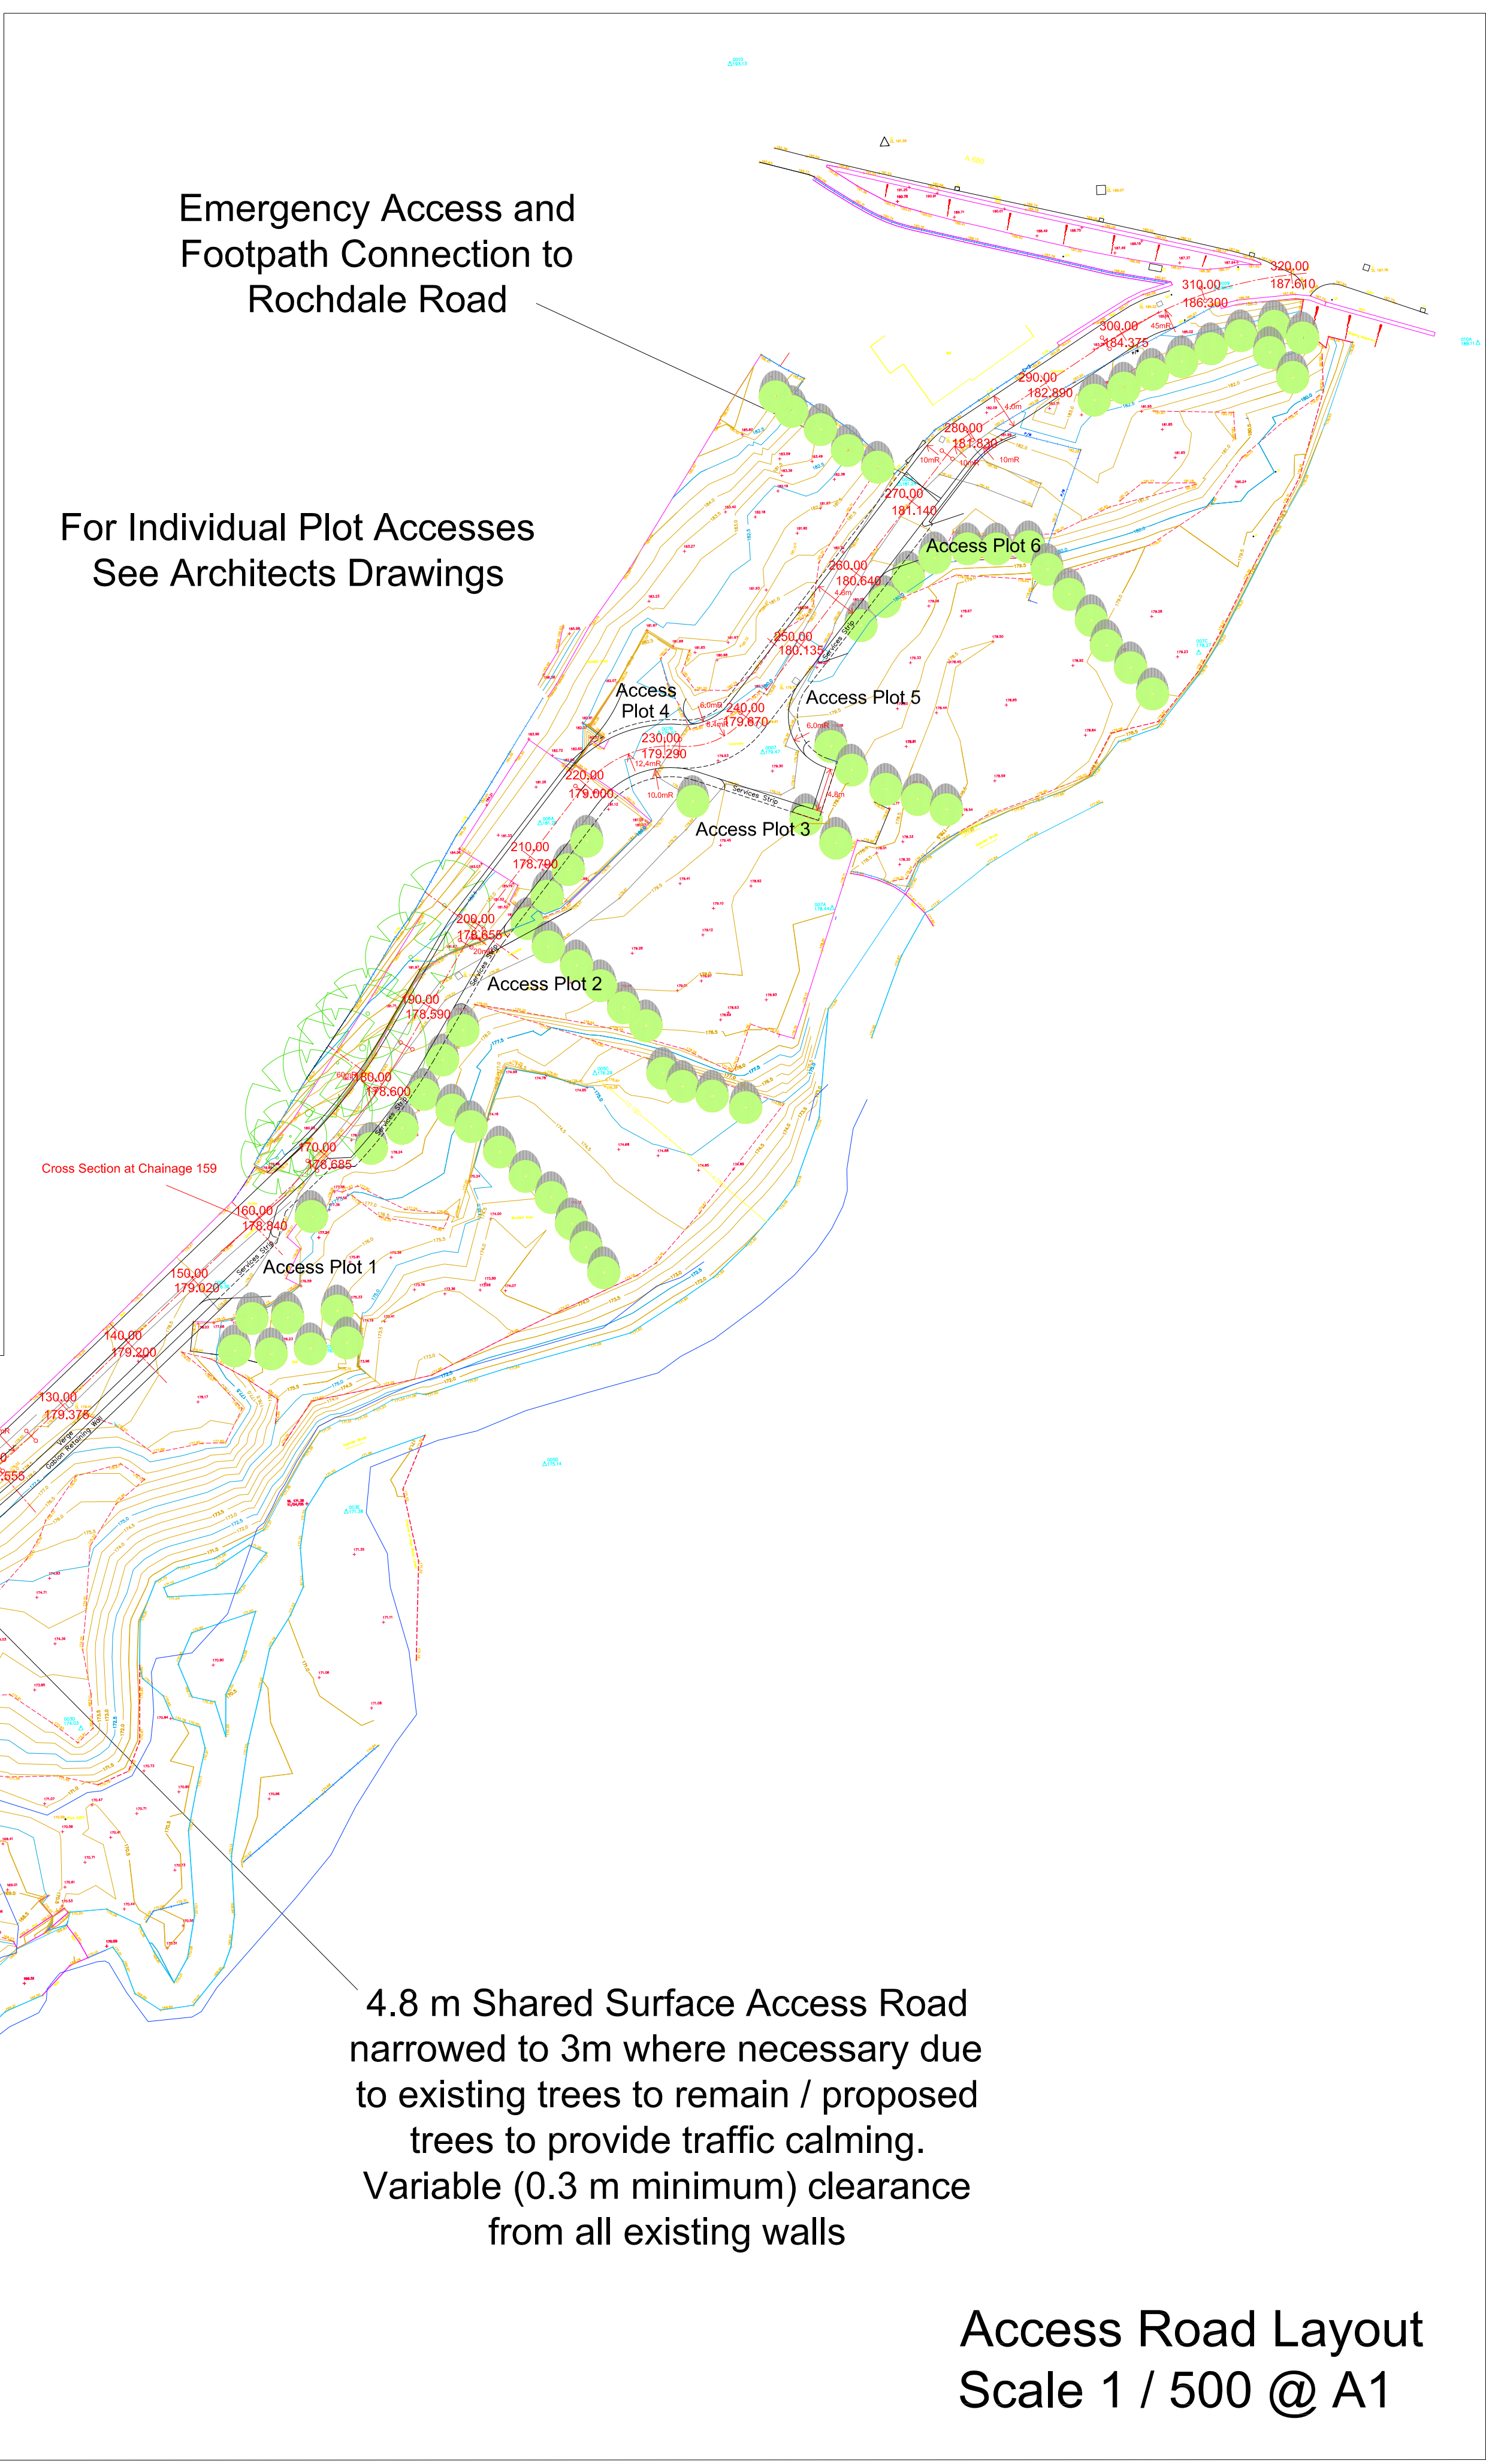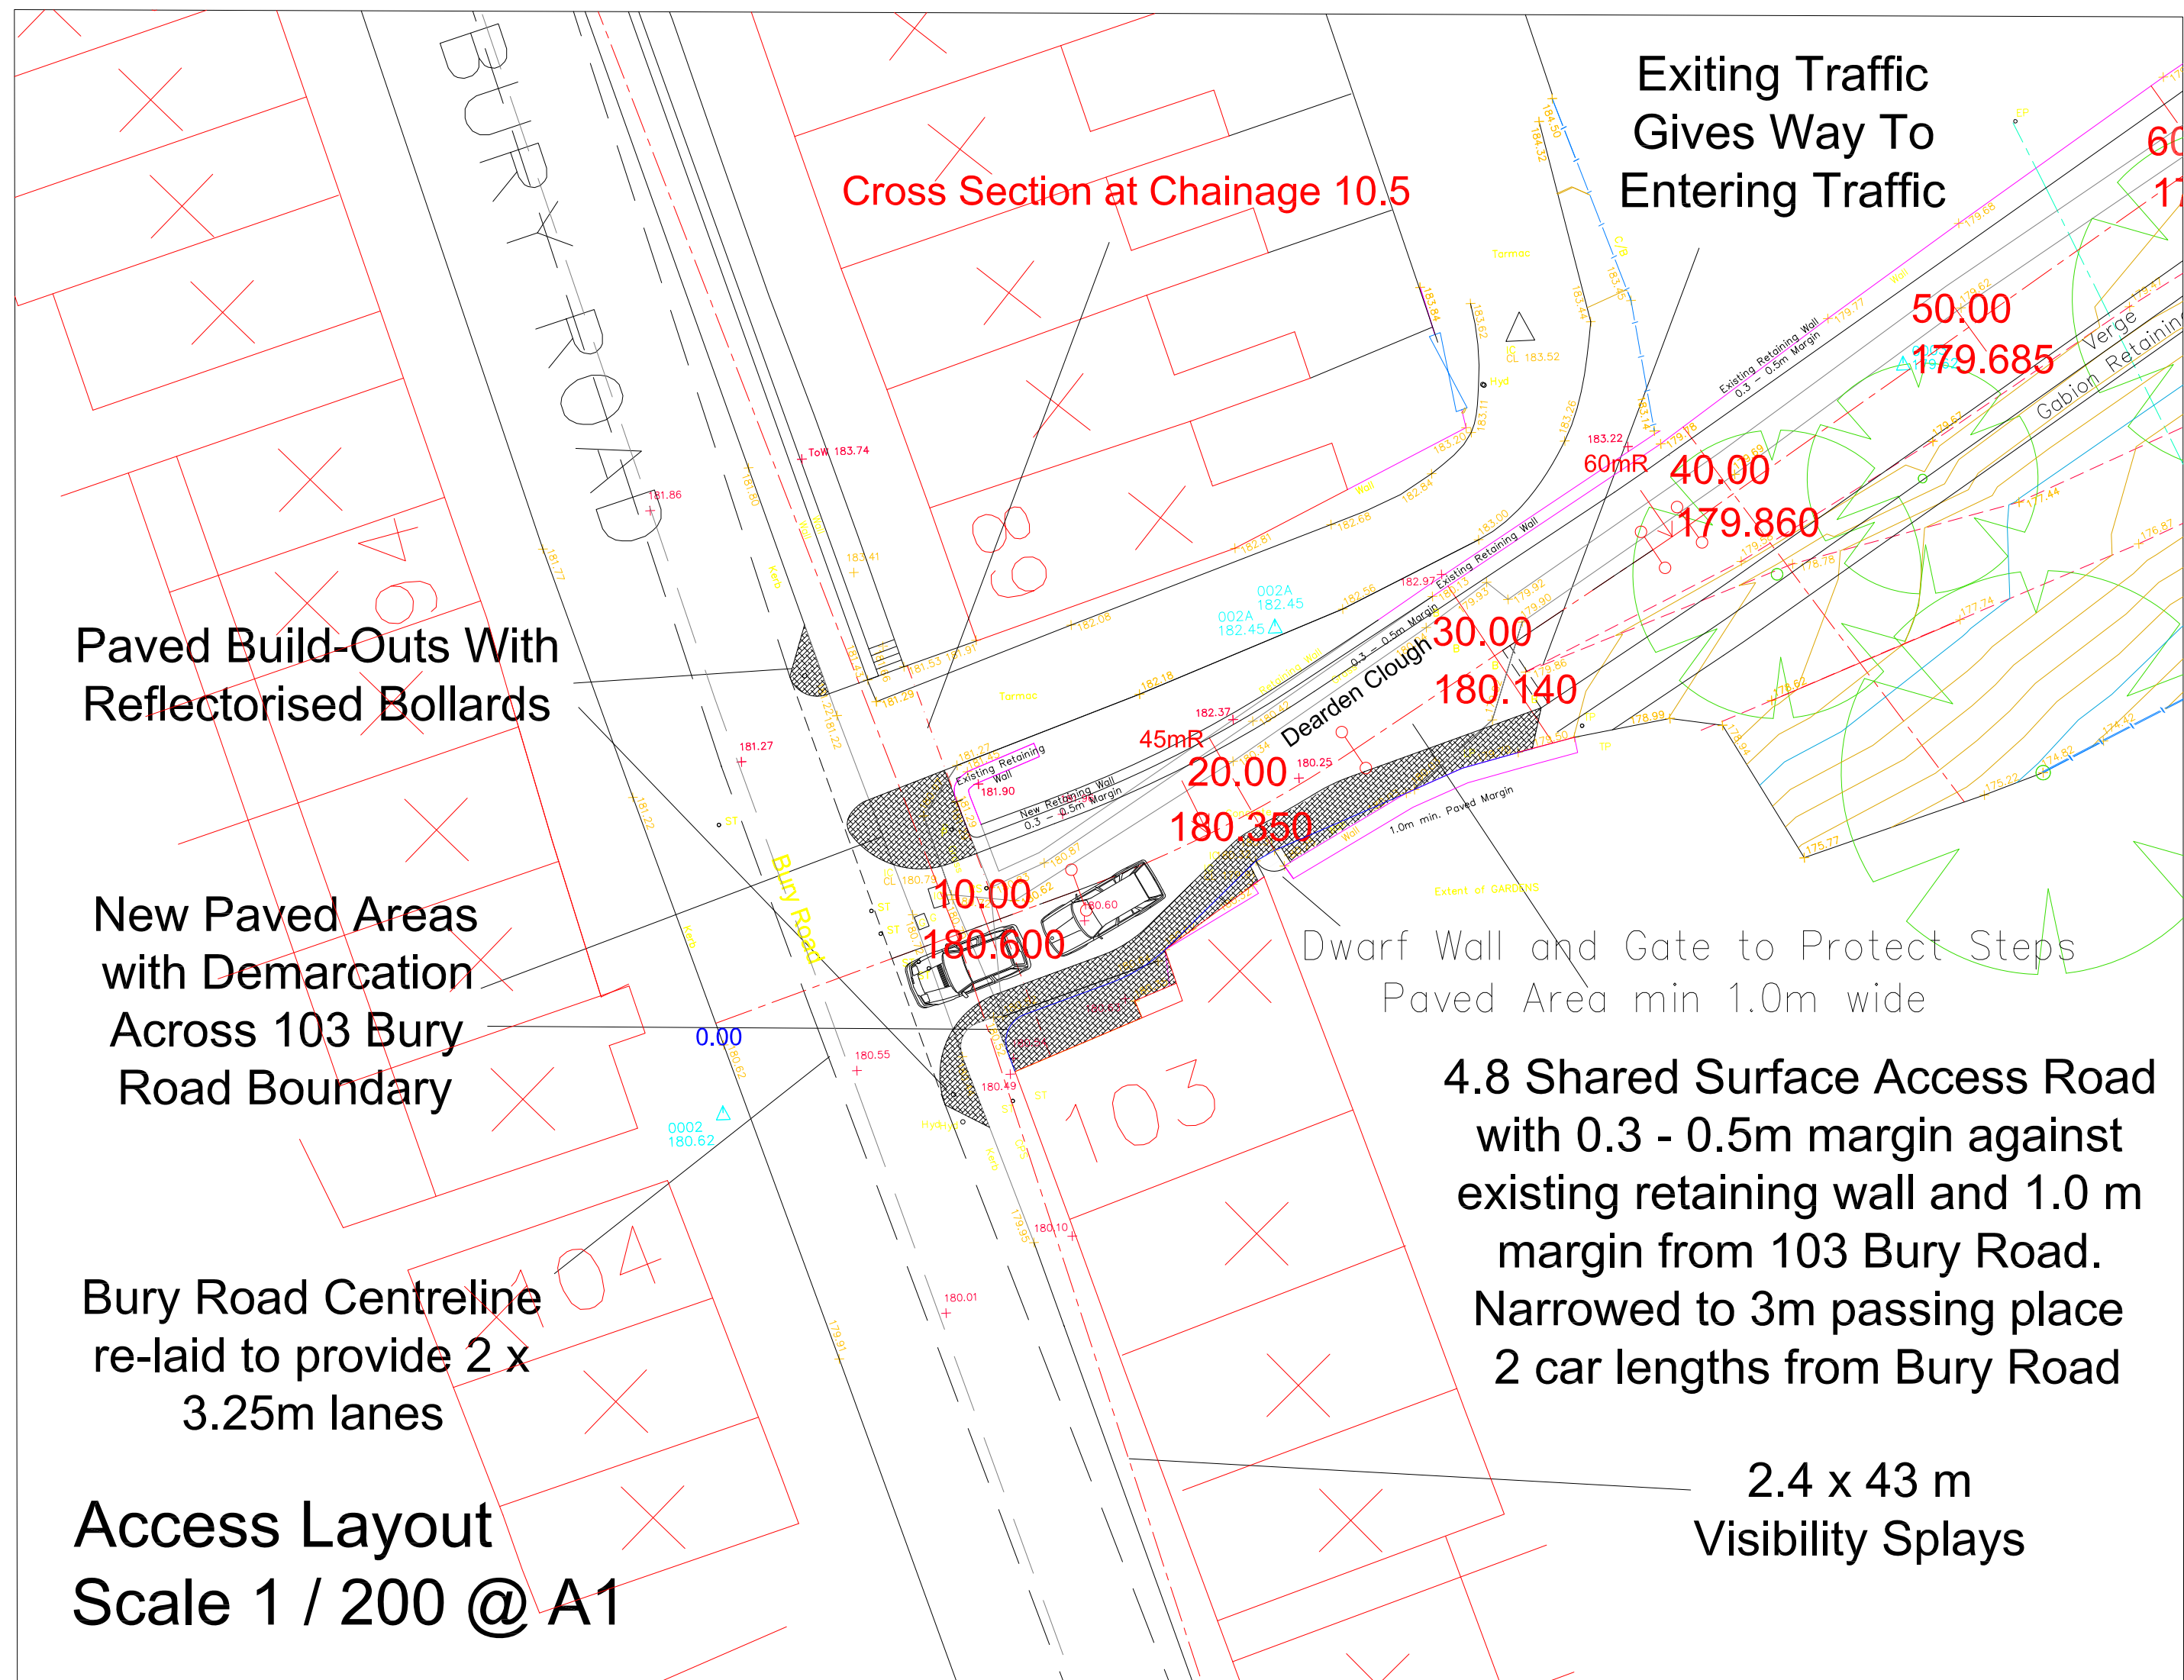

No.	Revision/Issue	Date
C	Levels Amended	Feb 2013
B	Proposed Levels Added	Nov 2012
A	Amendments following H'way Authority Meeting	Sept 2012

Turner Lowe Associates
 22 Guest Road
 Manchester M25 3DL
 Tel: 0161 798 7898
 Fax: 0161 798 6642
 Email: info@turnerlowe.co.uk

Casey Developments

Proposed Development
 Dearden Clough,
 Edenfield
 Proposed Access
 and Highway Layout

Job No:	120809	Drawn By:	J.L.
Date:	Aug 2012	Checked By:	J.L.
Scale:	1 / 500 and 1 / 200 @ A1	Drawing No.:	120809 / 01 / C

Access Road Layout
 Scale 1 / 500 @ A1