

NOTE: This drawing is subject to the final planning application and all dimensions & scale of existing site to be checked. Any amendments to be reported to APM Design Ltd prior to work commencing.



REF	NO	DESCRIPTION	DATE
C	TL	Added Ride-on parking zone	14/03/2013
B	TL	Added zones over surface & foul drainage	14/03/2013
A	TL	ADDED CARPARK	14/03/2013

The Studio  
 2-4 Knot Street  
 Darwin  
 Lancashire  
 BB3 2BN  
 t: 01254 707707  
 f: 01254 707708  
 e: info@apmdesign.com  
 w: apmdesign.com

THE COMPANY OF THE DRAWING SHALL BE RESPONSIBLE FOR ANY ERRORS OR OMISSIONS IN THIS DRAWING. THE COMPANY OF THE DRAWING SHALL NOT BE RESPONSIBLE FOR ANY ERRORS OR OMISSIONS IN THIS DRAWING. THE COMPANY OF THE DRAWING SHALL NOT BE RESPONSIBLE FOR ANY ERRORS OR OMISSIONS IN THIS DRAWING.

DATE:	25.04.2013
SCALE:	AS SHOWN
PROJECT:	Proposed site plan - OPTION 1 (WITHOUT PHASE 2)
CLIENT:	LEE QUARRY TRAIL CENTRE ROSSENDALE
SCALE:	1:500@A2
DRAWING NUMBER:	APM-LQC-004
REVISION:	C



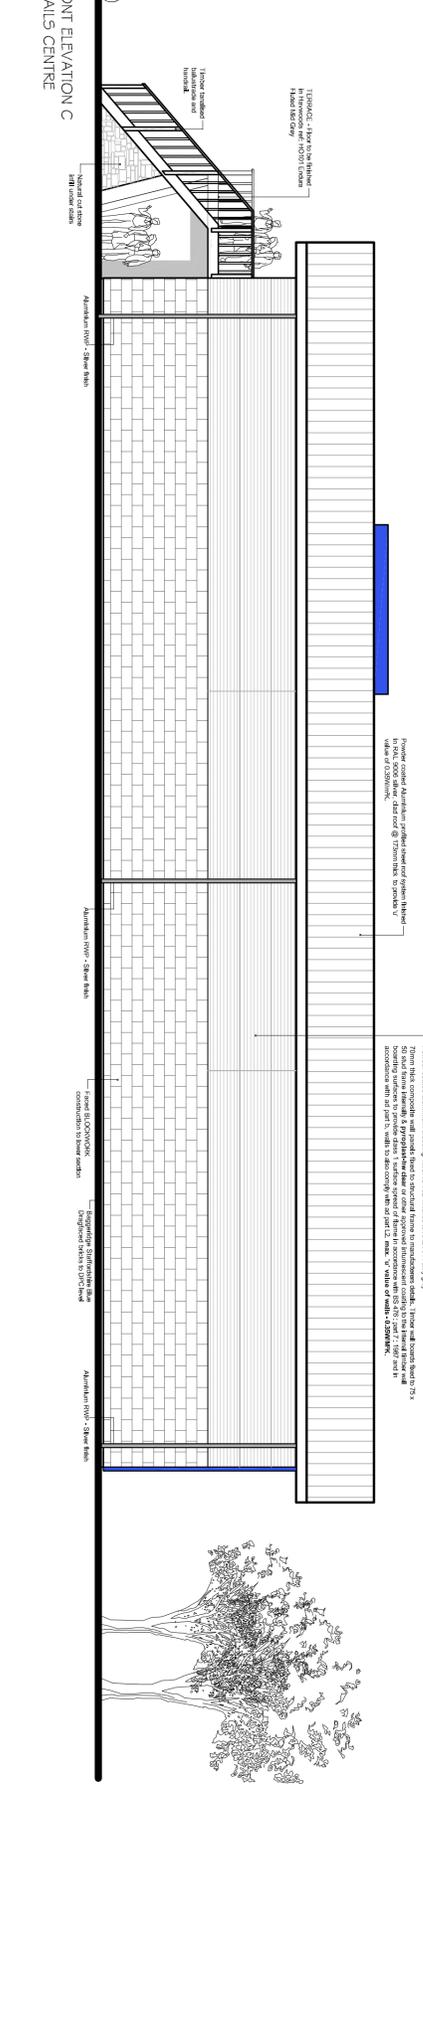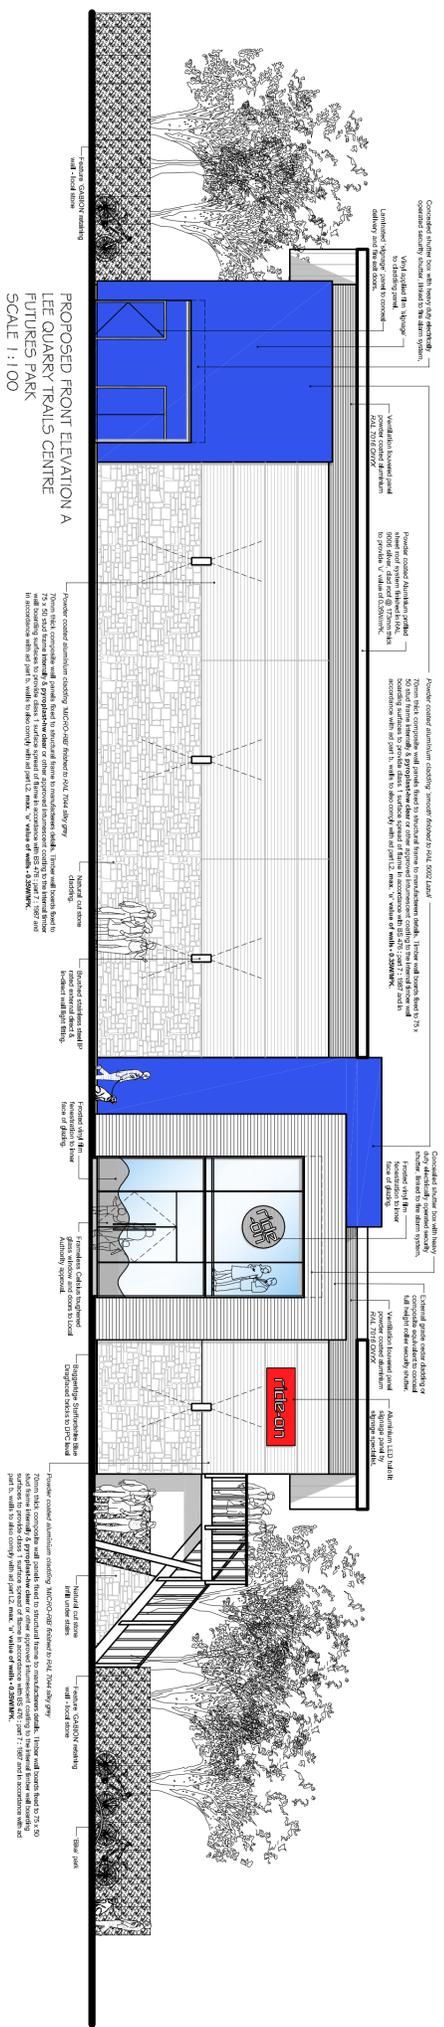

NOTE:  
THIS DRAWING TO BE READ IN CONJUNCTION  
WITH APM-LTC002 FOR PLAN VIEWS

PROJECT:		LEE QUARRY TRAIL CENTRE	
DRAWN BY:		ROSSBDALE	
SCALE:		AS SHOWN	
DATE:		11/06/21	
REVISION:		C	
APPROVED BY:		APM-LTC-003	
TITLE:		Proposed Elevations	
DRAWING NAME:		APM-LTC-003	
DATE:		08-10-2021	
SCALE:		AS SHOWN	
DRAWING NUMBER:		APM-LTC-003	
REVISION:		C	
PROJECT:		LEE QUARRY TRAIL CENTRE	
DRAWN BY:		ROSSBDALE	
SCALE:		AS SHOWN	
DATE:		11/06/21	
REVISION:		C	
APPROVED BY:		APM-LTC-003	
TITLE:		Proposed Elevations	
DRAWING NAME:		APM-LTC-003	
DATE:		08-10-2021	
SCALE:		AS SHOWN	
DRAWING NUMBER:		APM-LTC-003	
REVISION:		C	

The Studio  
2 - 4 Koell Street  
Darwin  
Larrakia  
889 25N  
1: 01254 70707  
e: info@thestudio.com  
w: thestudio.com

APM DESIGN LIMITED  
1: 01254 70708  
e: info@apmdesign.com  
w: apmdesign.com

PROJECT: LEE QUARRY TRAIL CENTRE  
DRAWN BY: ROSSBDALE  
SCALE: AS SHOWN  
DATE: 11/06/21  
REVISION: C  
APPROVED BY: APM-LTC-003  
TITLE: Proposed Elevations