

1 EXISTING SITE PLAN
Scale: 1:500



2 LOCATION PLAN
Scale: 1:1250

A	issued for planning approval	19.12.13
---	------------------------------	----------

REVISIONS



A Unit 5, The CURVE, 139 Telegraph Road, Heswall, Wirral, CH60 7SE
T +44(0)151 342 6518
M +44(0)7935 451 456
E info@shackarchitecture.com
W www.shackarchitecture.com

Client
E & K HOWARD


Project number SHACK072
Project
**HOWARD HOUSE
BALLADEN
RAWTENSTALL**

Drawing Title
EXISTING SITE PLAN

Drawn AOT	Checked	Date JULY13	Scale 1:500/1250
Status PLANNING			Revision

drawing number A106	Revision A
-------------------------------	----------------------

copyright SHACKARCHITECTURE all rights reserved
 Do not scale this drawing
 All dimensions are in millimetres unless stated otherwise
 All dimensions must be checked on site prior to construction and any discrepancies reported to the architect

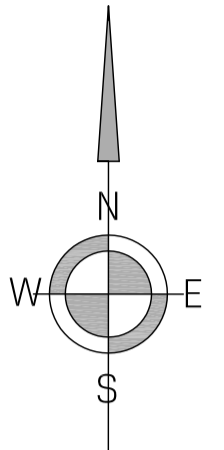

A Issued for planning approval 19.12.13

REVISIONS

SHACKARCHITECTURE PtA

A Unit 5, The CURVE, 139 Telegraph Road, Heswall, Wirral, CH60 7SE
 T +44(0)191 242 6518
 M +44(0)7935 451 456
 E info@shackarchitecture.com
 W www.shackarchitecture.com

Client
E & K HOWARD

Project number SHACK072
 Project
**HOWARD HOUSE
 BALLADEN
 RAWTENSTALL**

Drawing Title
PROPOSED SITE PLAN


Drawn AOT	Checked	Date JULY13	Scale 1:200
--------------	---------	----------------	----------------

Status
PLANNING


drawing number A100	Revision A
------------------------	---------------




1 SECTION EE
Scale: 1:200

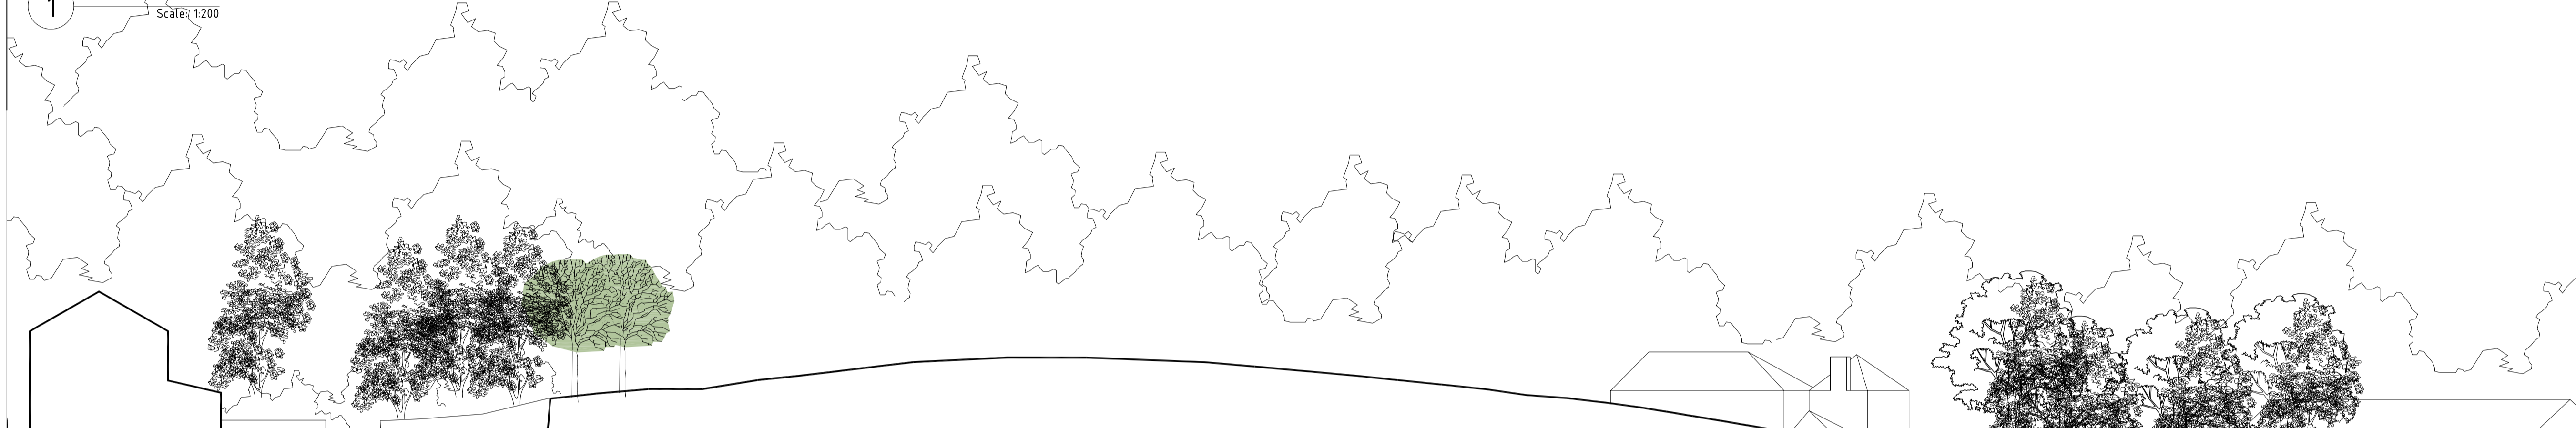



2 SECTION DD
Scale: 1:200

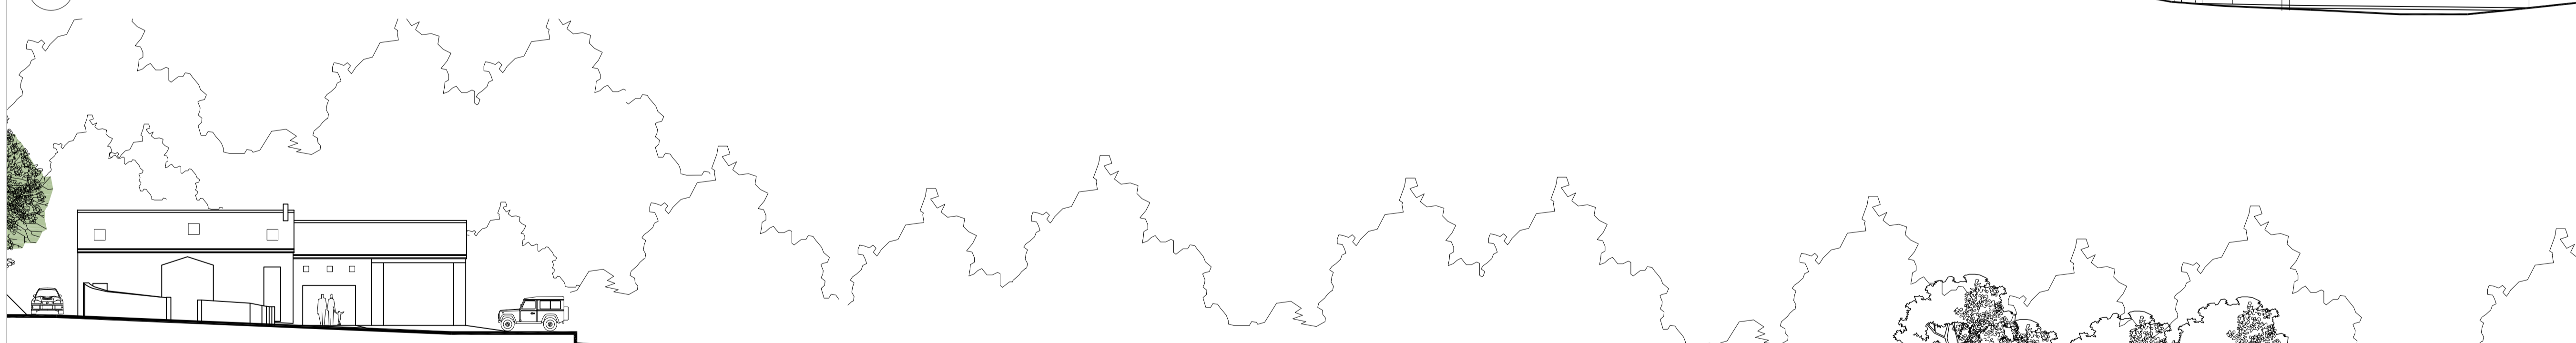

3 SECTION ??
Scale: 1:200

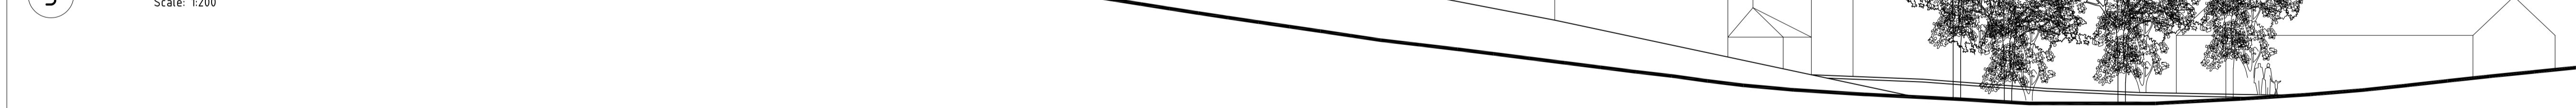

4 SECTION BB
Scale: 1:200

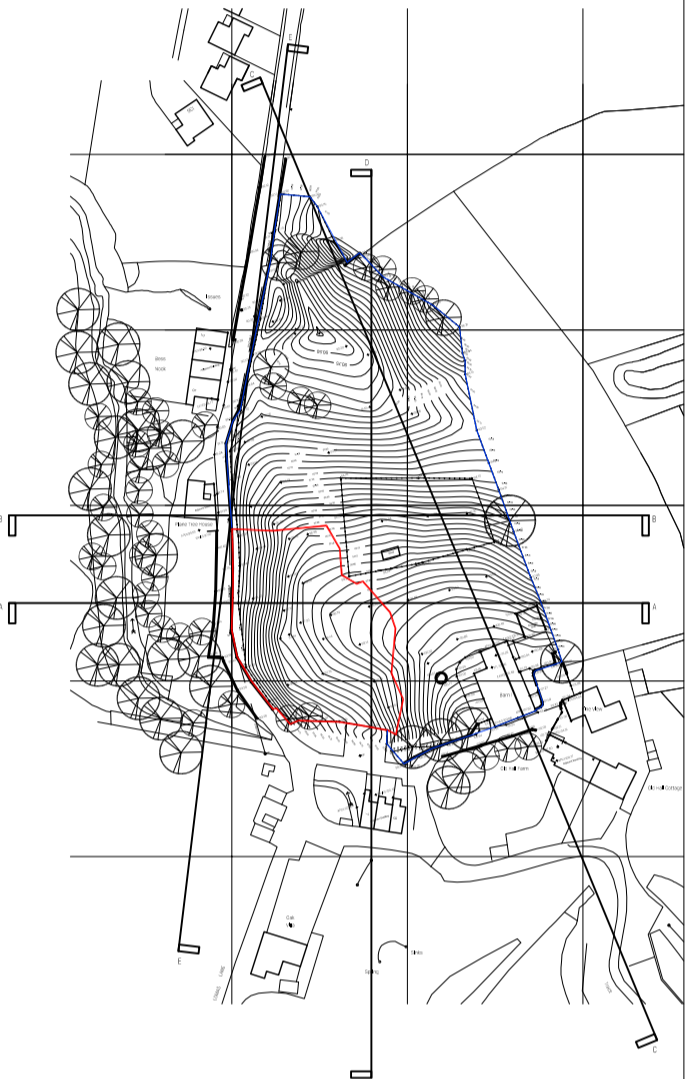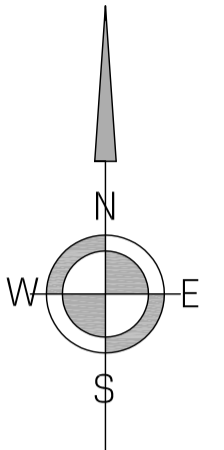

A issued for planning approval 19.12.13

REVISIONS



A Unit 5, The CURVE, 139 Telegraph Road, Herwall, Wirral, CH60 7SE
T +44(0)191 342 6518
M +44(0)7935 451 456
E info@shackarchitecture.com
W www.shackarchitecture.com

Client
E & K HOWARD

Project number SHACK072

Project
**HOWARD HOUSE
BALLADEN
RAWTENSTALL**

Drawing Title
EXISTING SITE SECTIONS


Drawn AOT Checked Date JULY13 Scale 1:200

Status
PLANNING


drawing number A104 Revision A



1 SECTION EE
Scale: 1:200

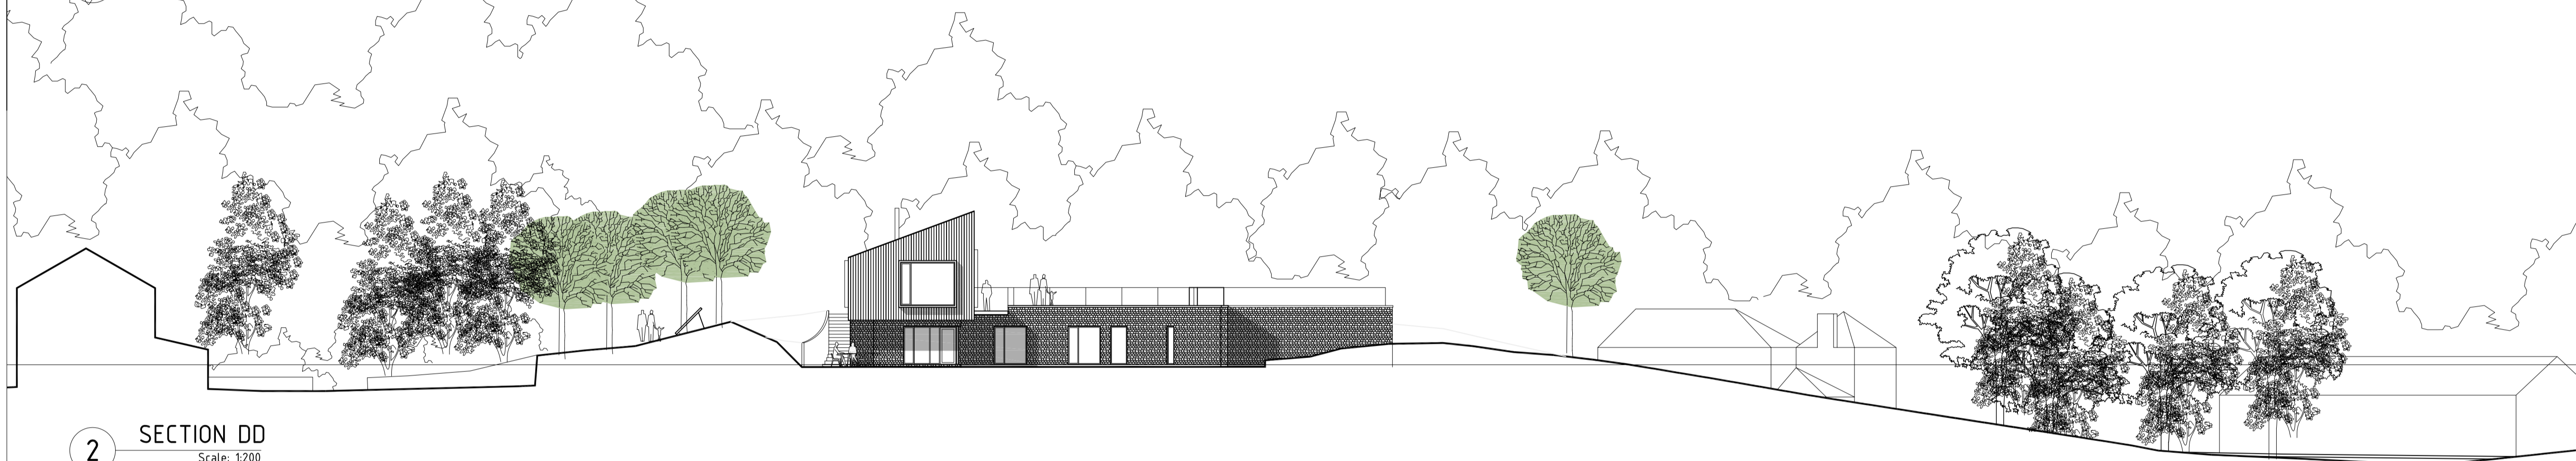



2 SECTION DD
Scale: 1:200

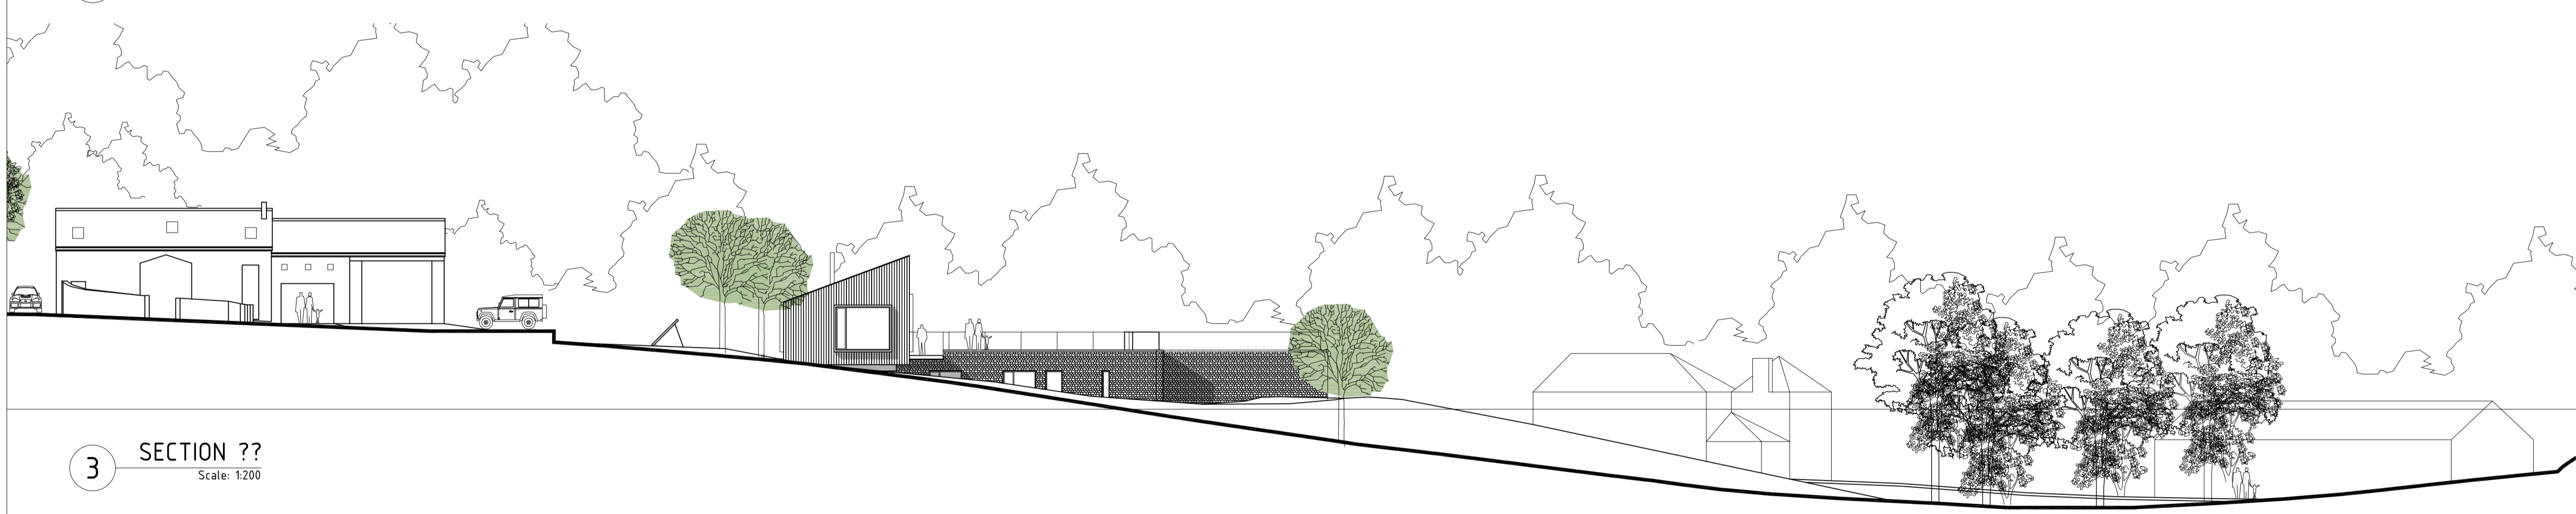

3 SECTION ??
Scale: 1:200



4 SECTION BB
Scale: 1:200

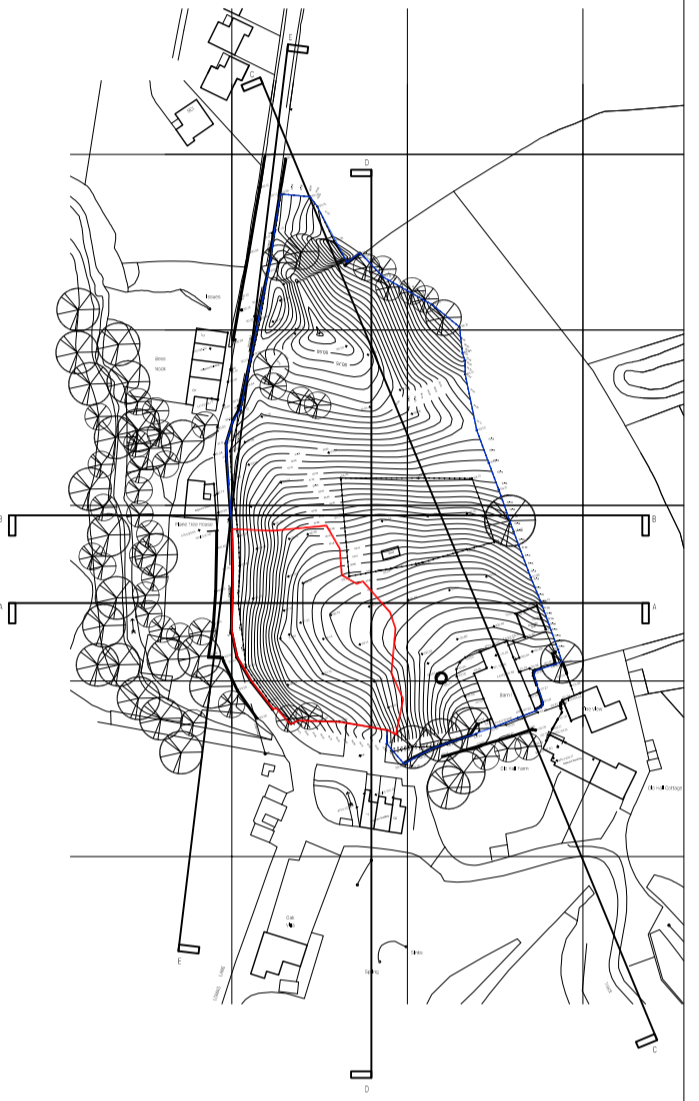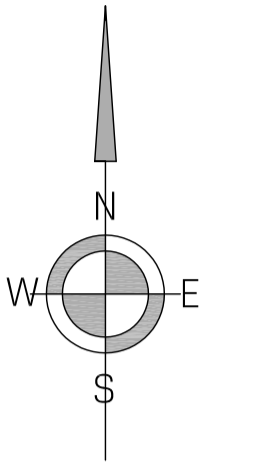

A Issued for planning approval 19.12.13

REVISIONS



A Unit 5, The CURVE, 139 Telegraph Road, Heswall, Wirral, CH60 7SE
T +44(0)151 342 6518
M +44(0)7935 451 456
E info@shackarchitecture.com
W www.shackarchitecture.com

Client
E & K HOWARD

Project number SHACK072

Project
**HOWARD HOUSE
BALLADEN
RAWTENSTALL**

Drawing Title
PROPOSED SITE SECTIONS

Drawn AOT Checked Date JULY13 Scale 1:200


Status
PLANNING

Drawing number A105 Revision A



THE TREE HOUSE
 APEX:99.56 +
 EAVES:97.42

copyright SHACKARCHITECTURE all rights reserved
 Do not scale this drawing
 All dimensions are in millimetres unless stated otherwise
 All dimensions must be checked on site prior to construction and
 any discrepancies reported to the architect

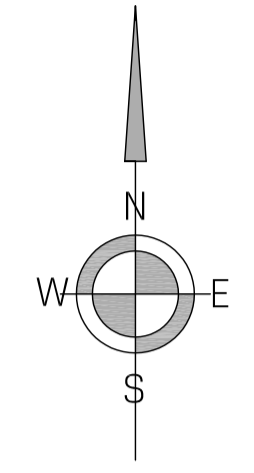

A issued for planning approval 19.12.13

REVISIONS



A Unit 5, The CURVE, 139 Telegraph Road, Heswall, Wirral, CH60 7SE
 T +44(0)191 342 6518
 M +44(0)7935 451 456
 E info@shackarchitecture.com
 W www.shackarchitecture.com

Client
E & K HOWARD

Project number SHACK072
 Project
**HOWARD HOUSE
 BALLADEN
 RAWTENSTALL**
 Drawing Title
PROPOSED LOWER GROUND FLOOR


Drawn AOT	Checked	Date JULY13	Scale 1:100
--------------	---------	----------------	----------------

Status
PLANNING


drawing number A101	Revision A
------------------------	---------------

lane Tree House

APEX:99.56 +
EAVES:97.42

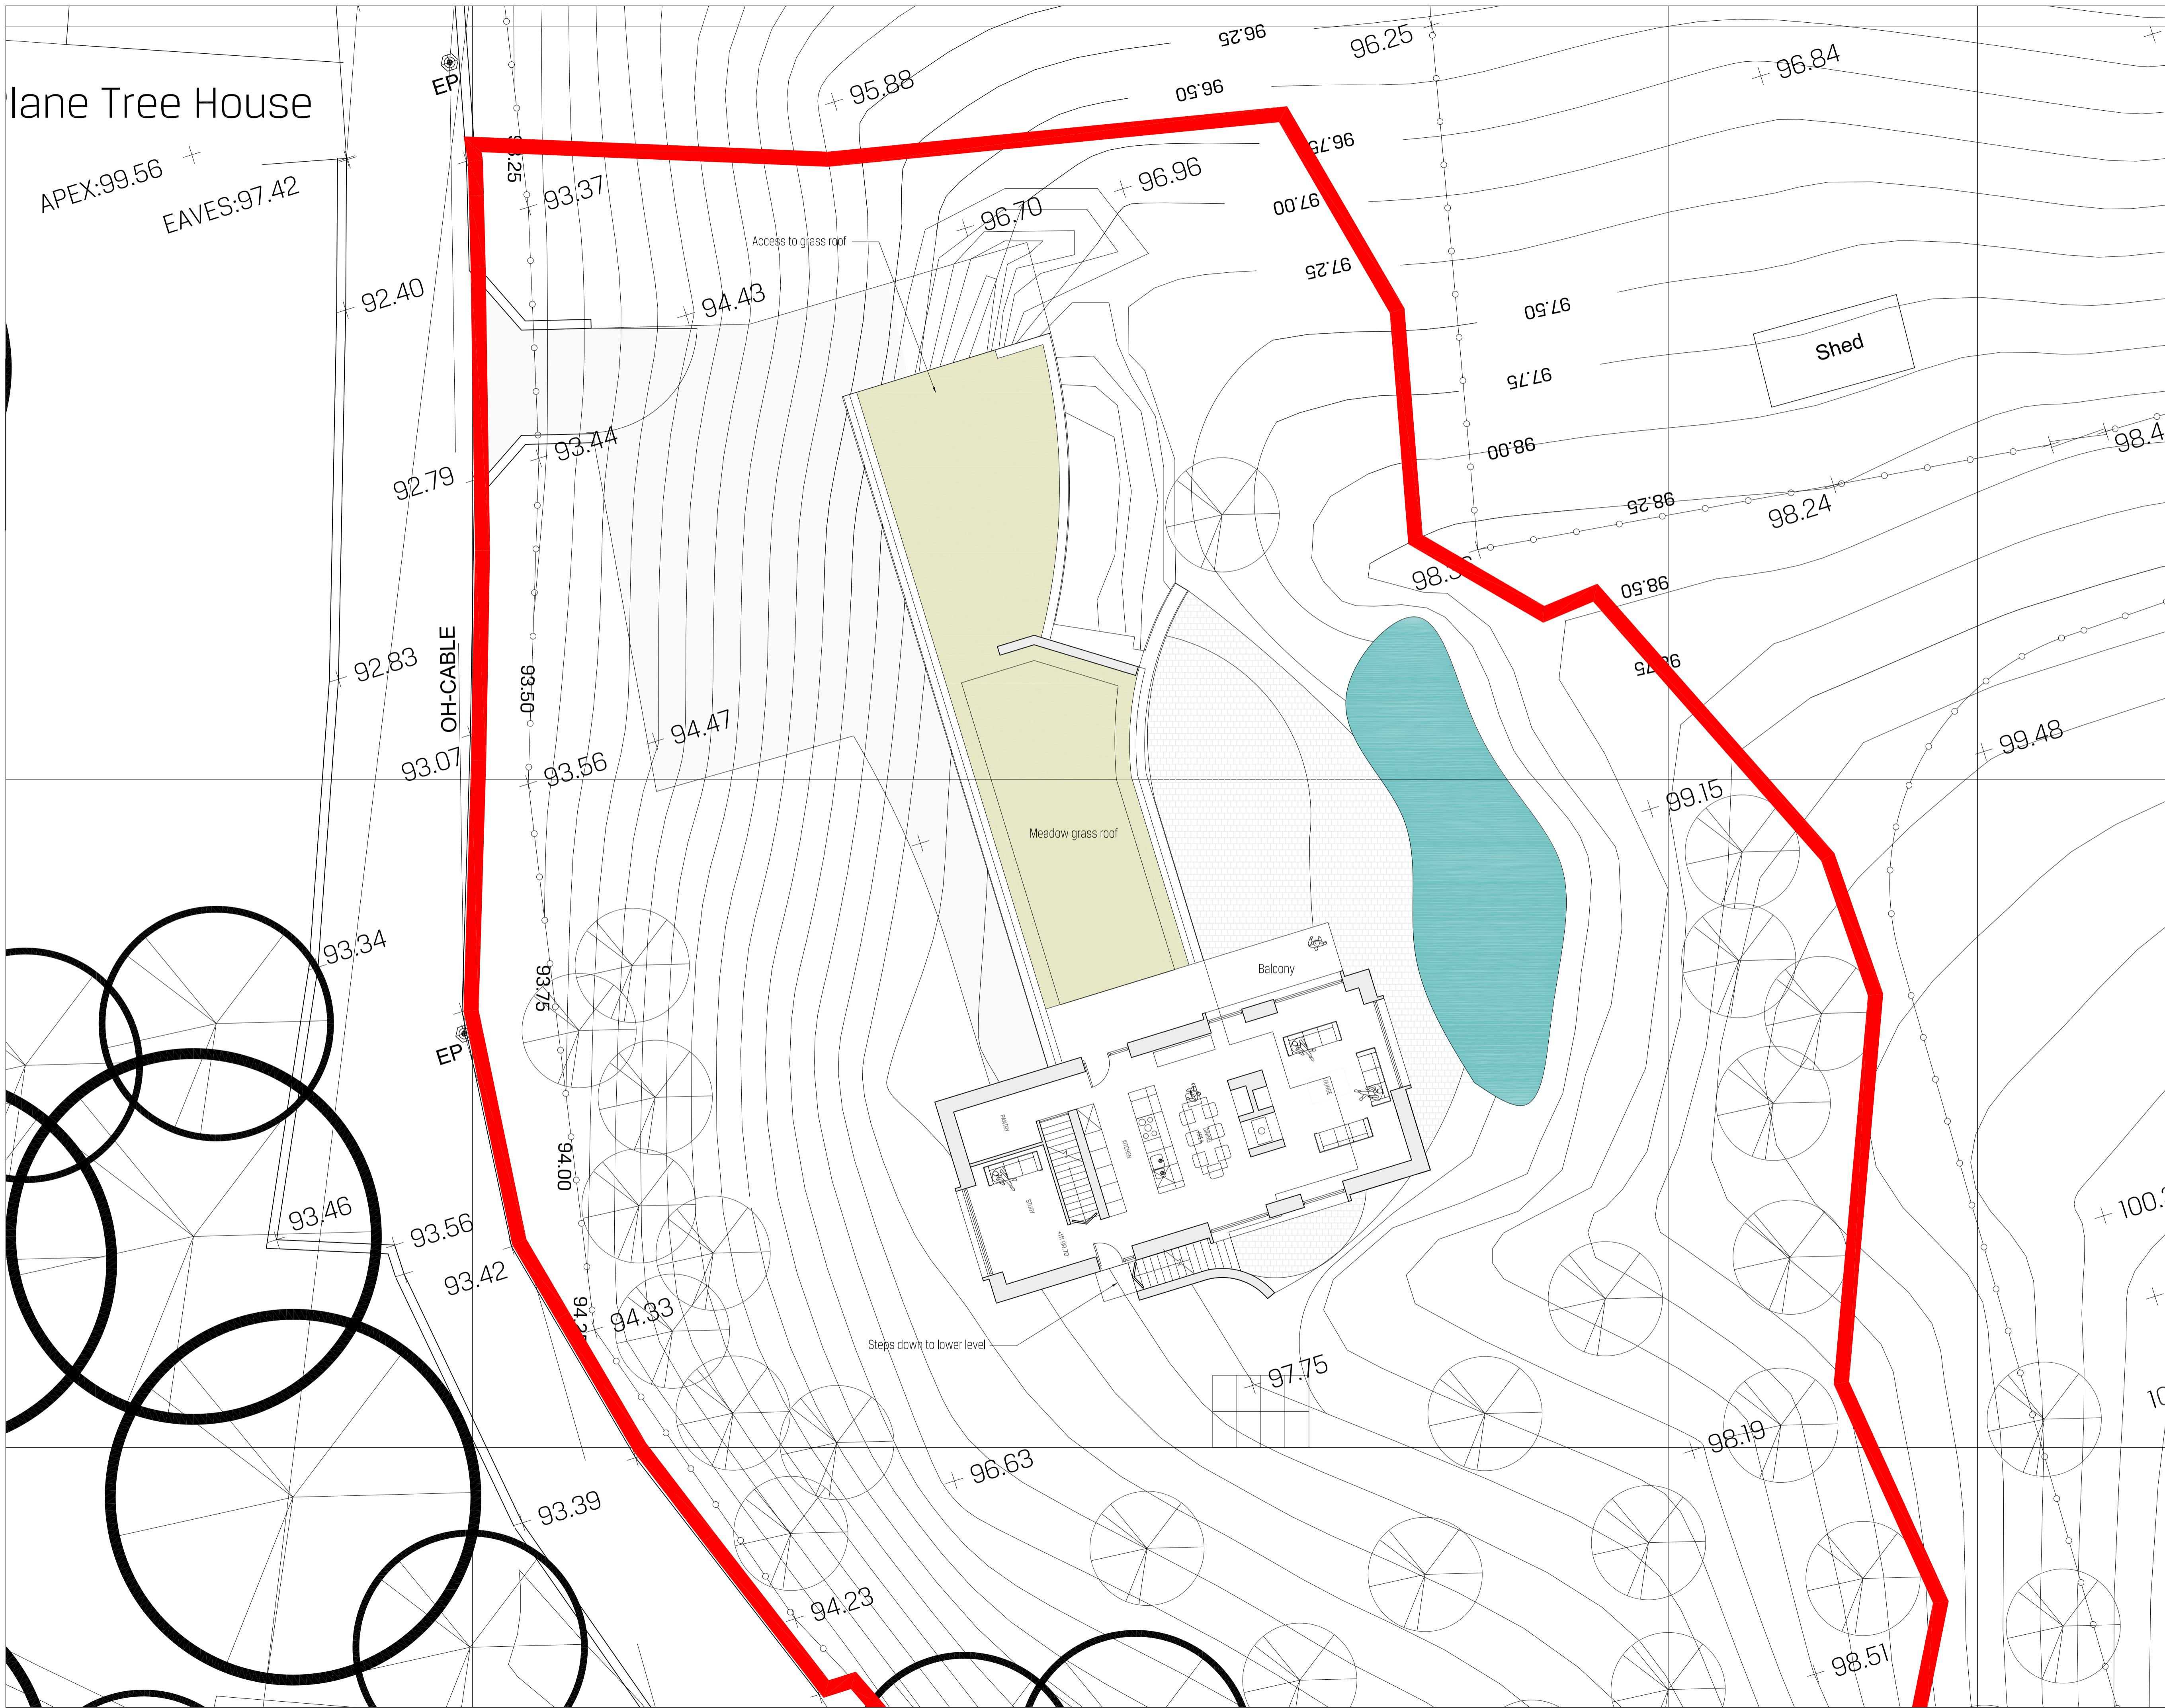

copyright SHACKARCHITECTURE all rights reserved
Do not scale this drawing
All dimensions are in millimetres unless stated otherwise
All dimensions must be checked on site prior to construction and any discrepancies reported to the architect

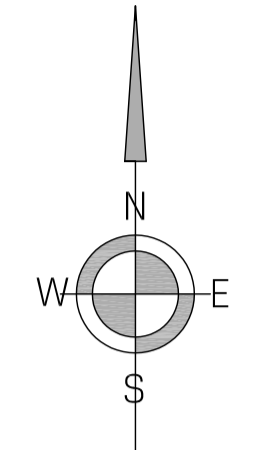

A Issued for planning approval 19.12.13

REVISIONS

SHACKARCHITECTURE PT LTD
 A Unit 5, The CURVE, 139 Telegraph Road, Herwarat, Werral, CH60 7SE
 T +44(0)191 242 6518
 M +44(0)7935 451 456
 E info@shackarchitecture.com
 W www.shackarchitecture.com

Client
E & K HOWARD

Project number SHACK072
 Project
**HOWARD HOUSE
BALLADEN
RAWTENSTALL**



Drawing Title
PROPOSED UPPER GROUND FLOOR

Drawn AOT	Checked	Date JULY13	Scale 1:100
--------------	---------	----------------	----------------


Status
PLANNING

drawing number A102	Revision A
------------------------	---------------


copyright SHACKARCHITECTURE all rights reserved
 Do not scale this drawing
 All dimensions are in millimetres unless stated otherwise
 All dimensions must be checked on site prior to construction and any discrepancies reported to the architect

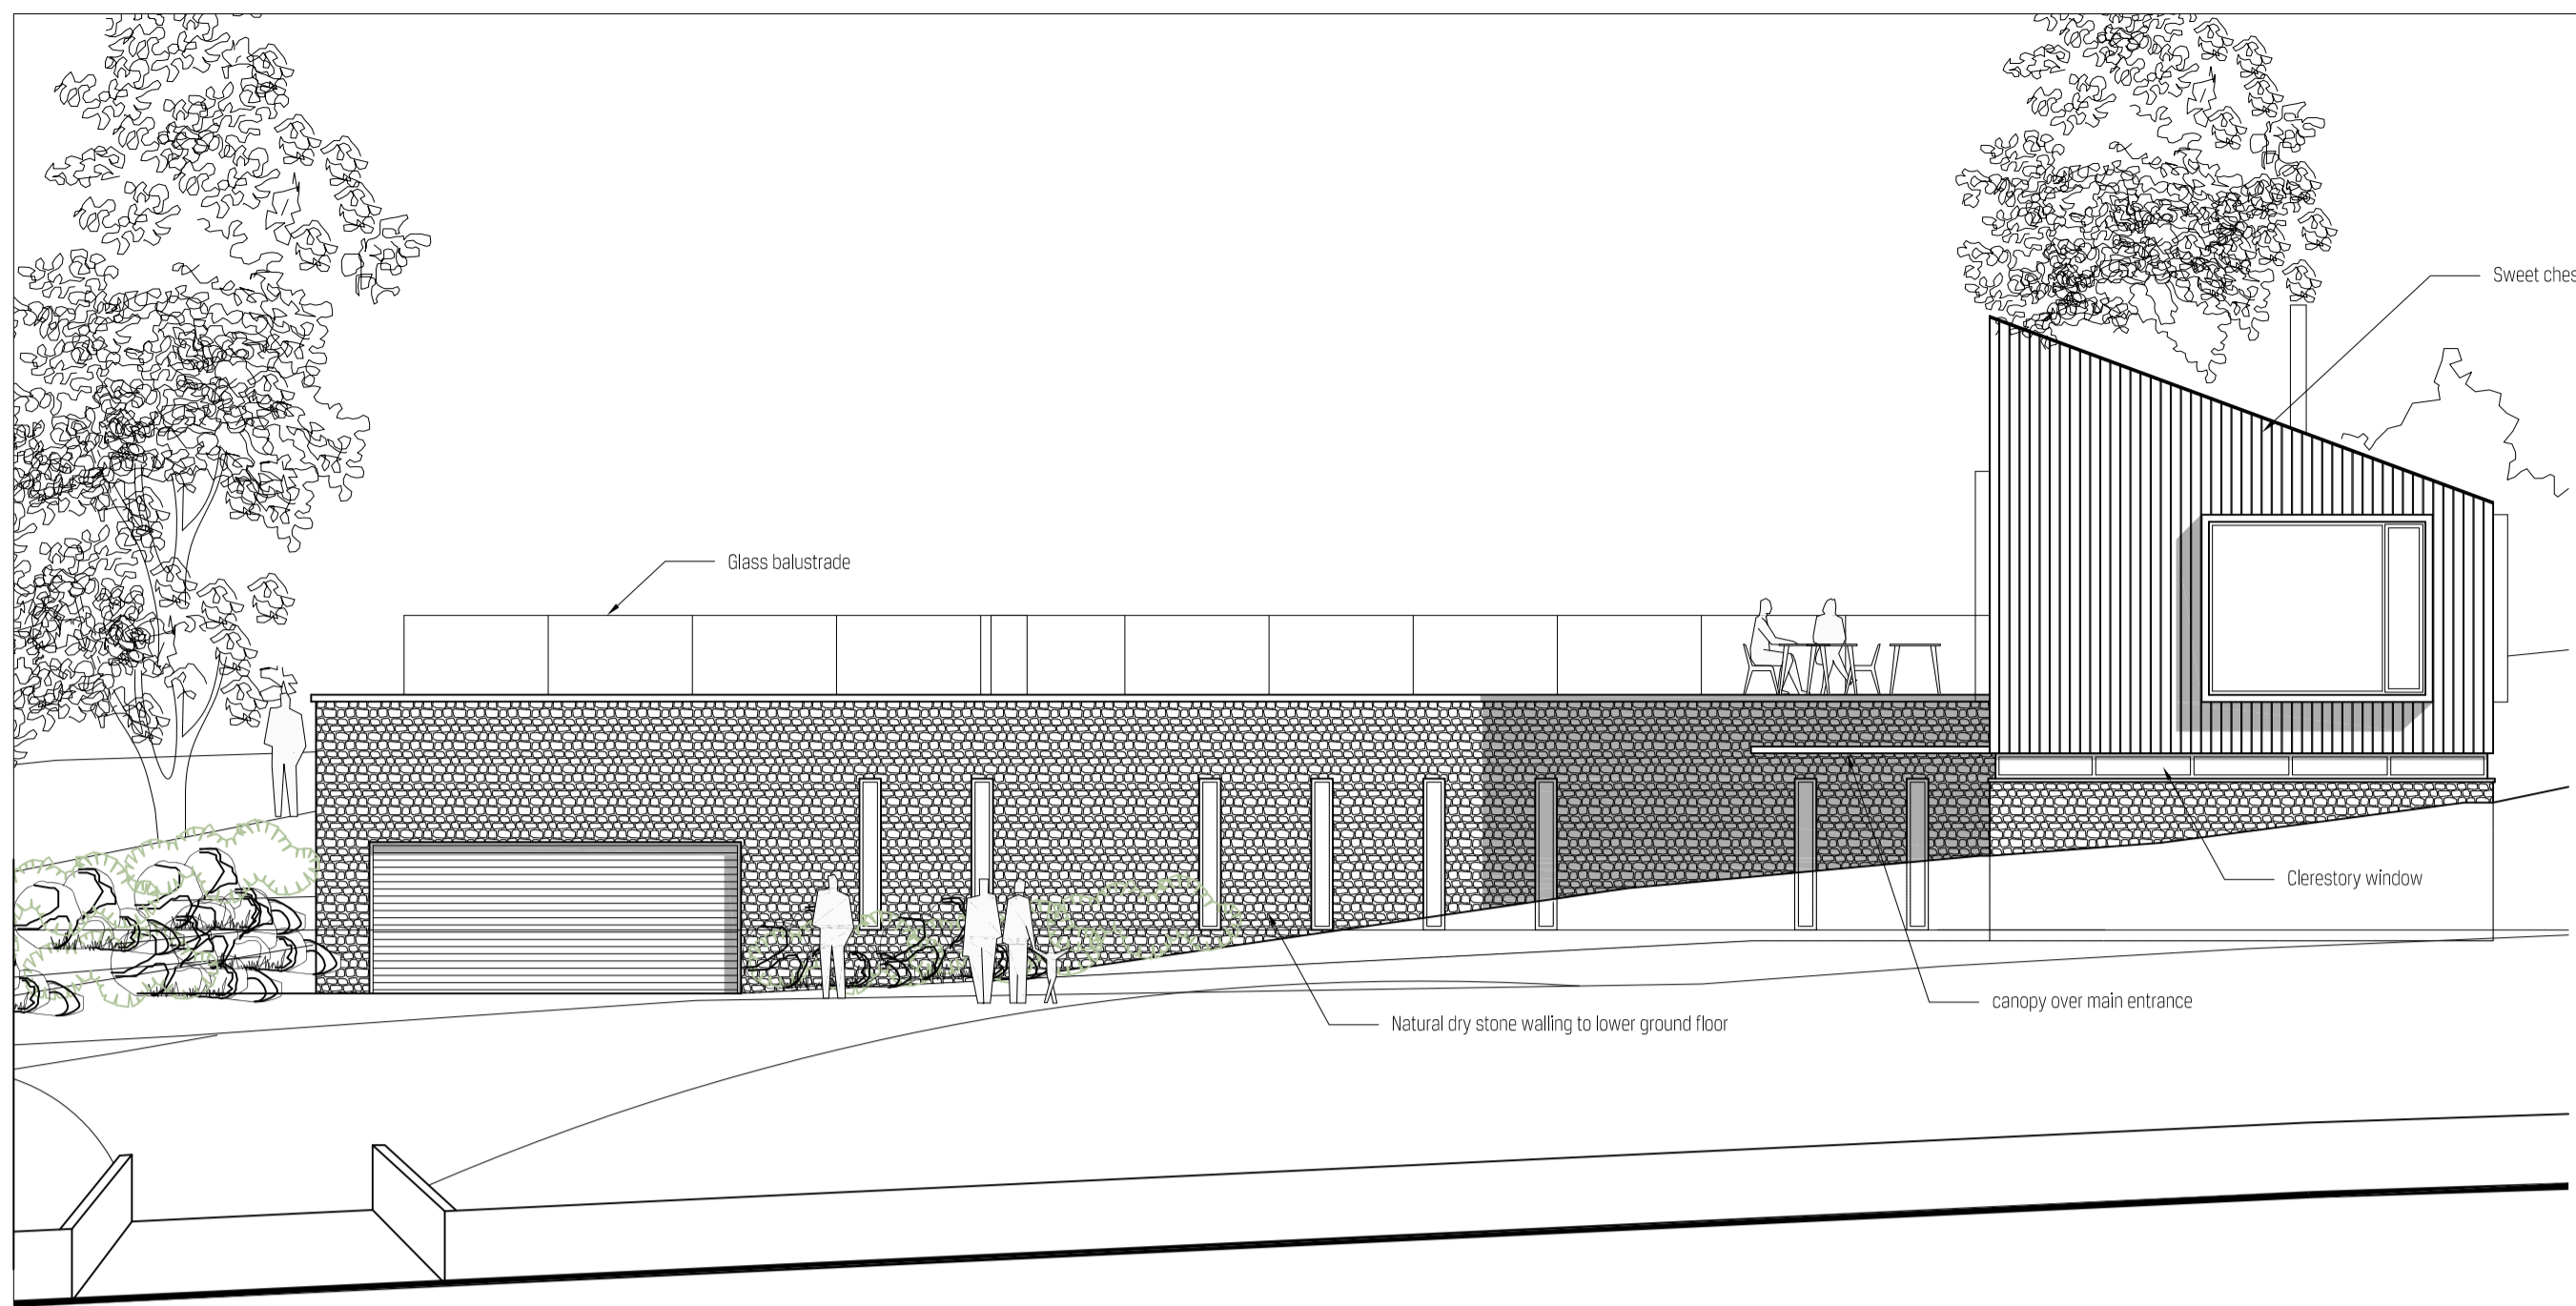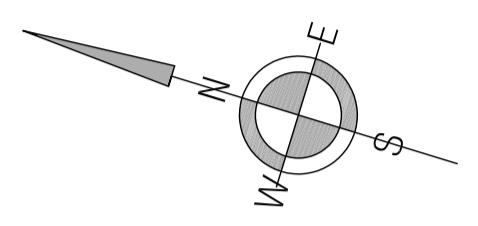


3 WEST ELEVATION
 Scale: 1:100

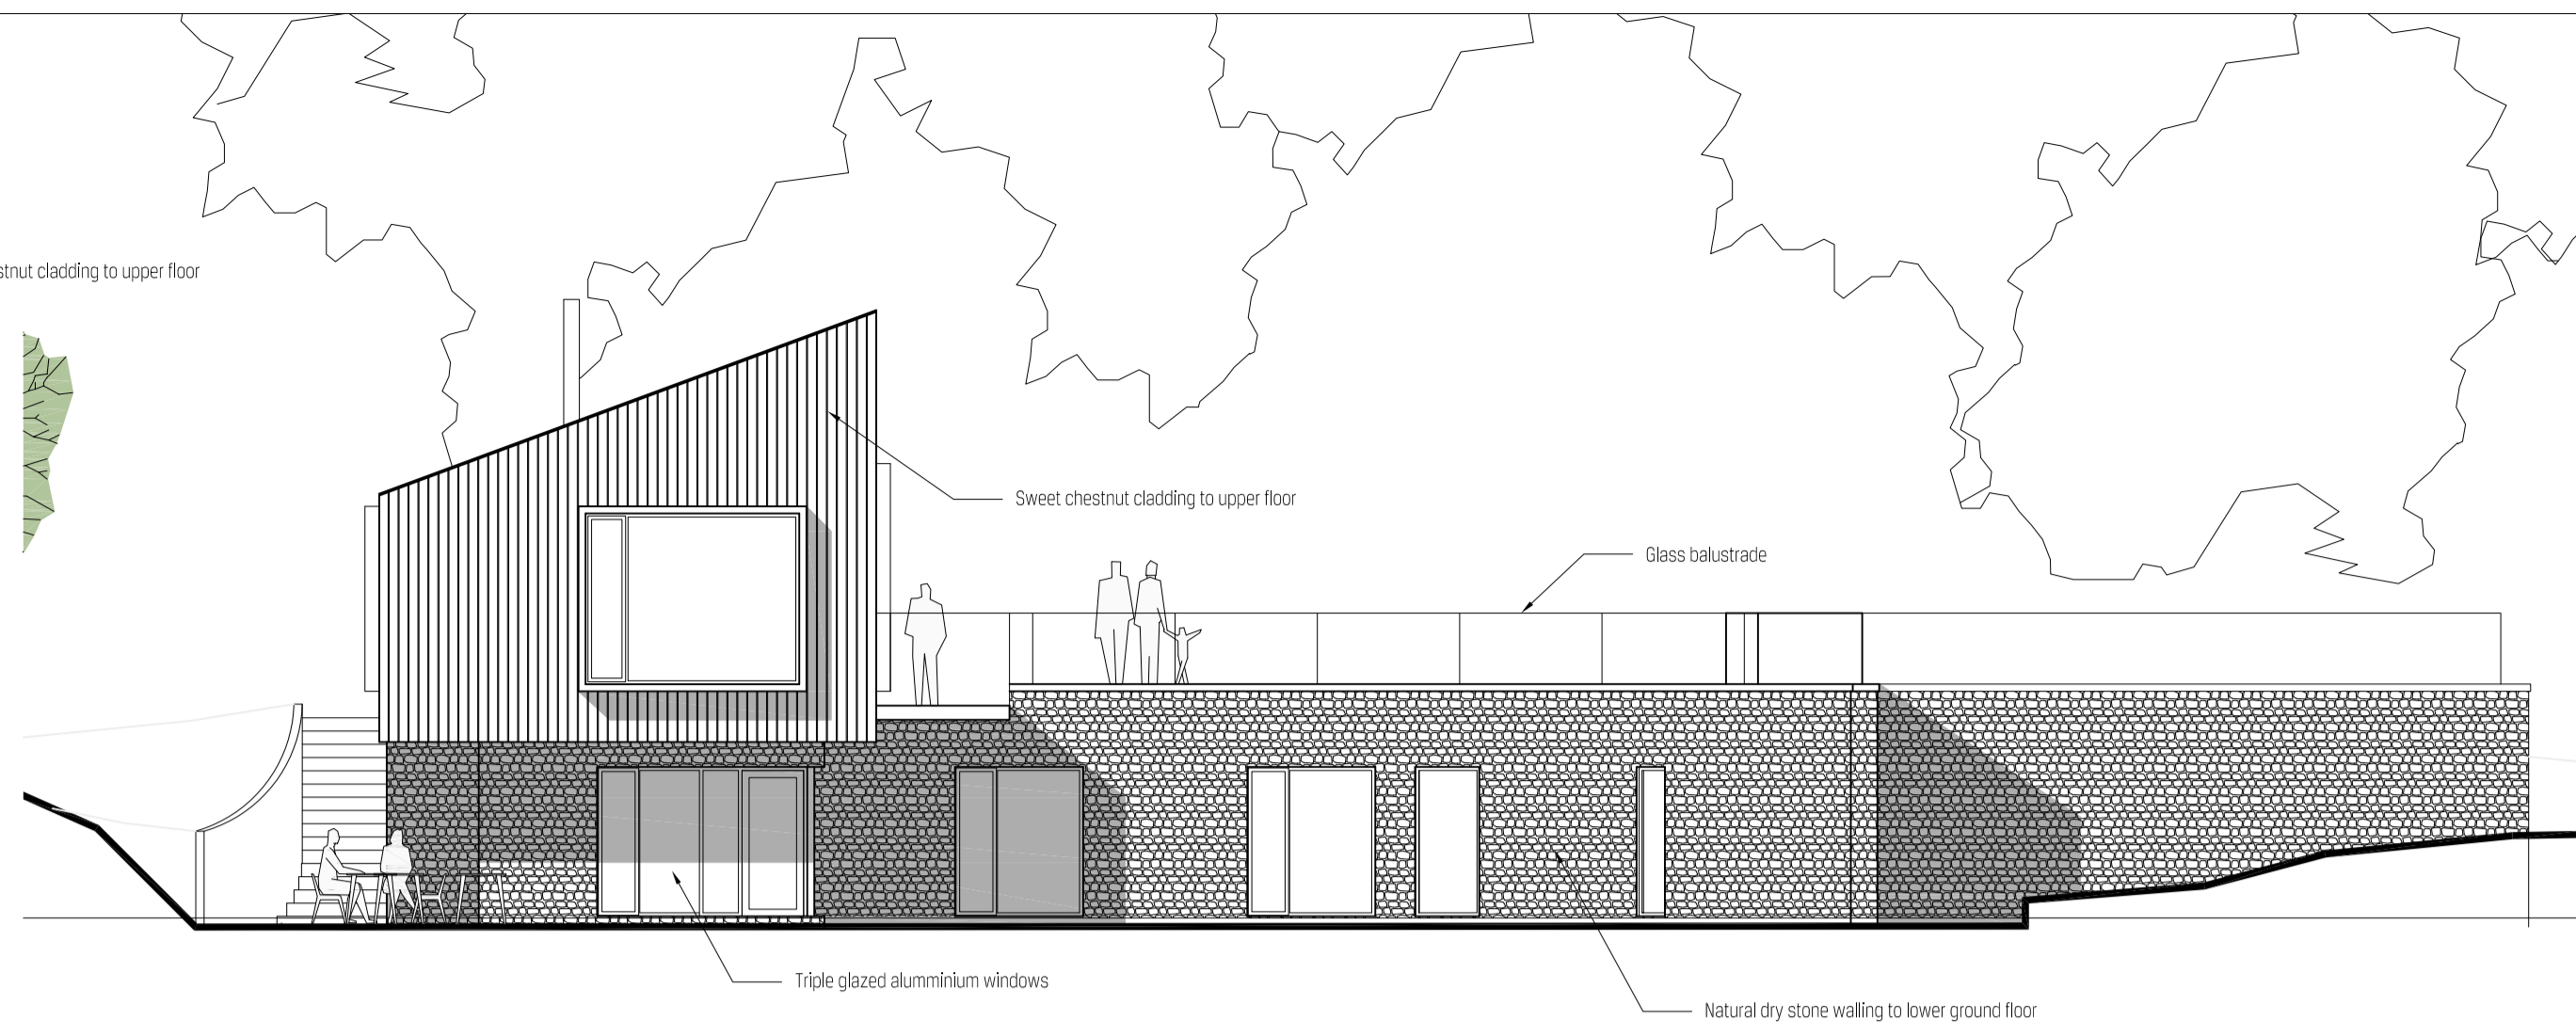


4 EAST ELEVATION
 Scale: 1:100

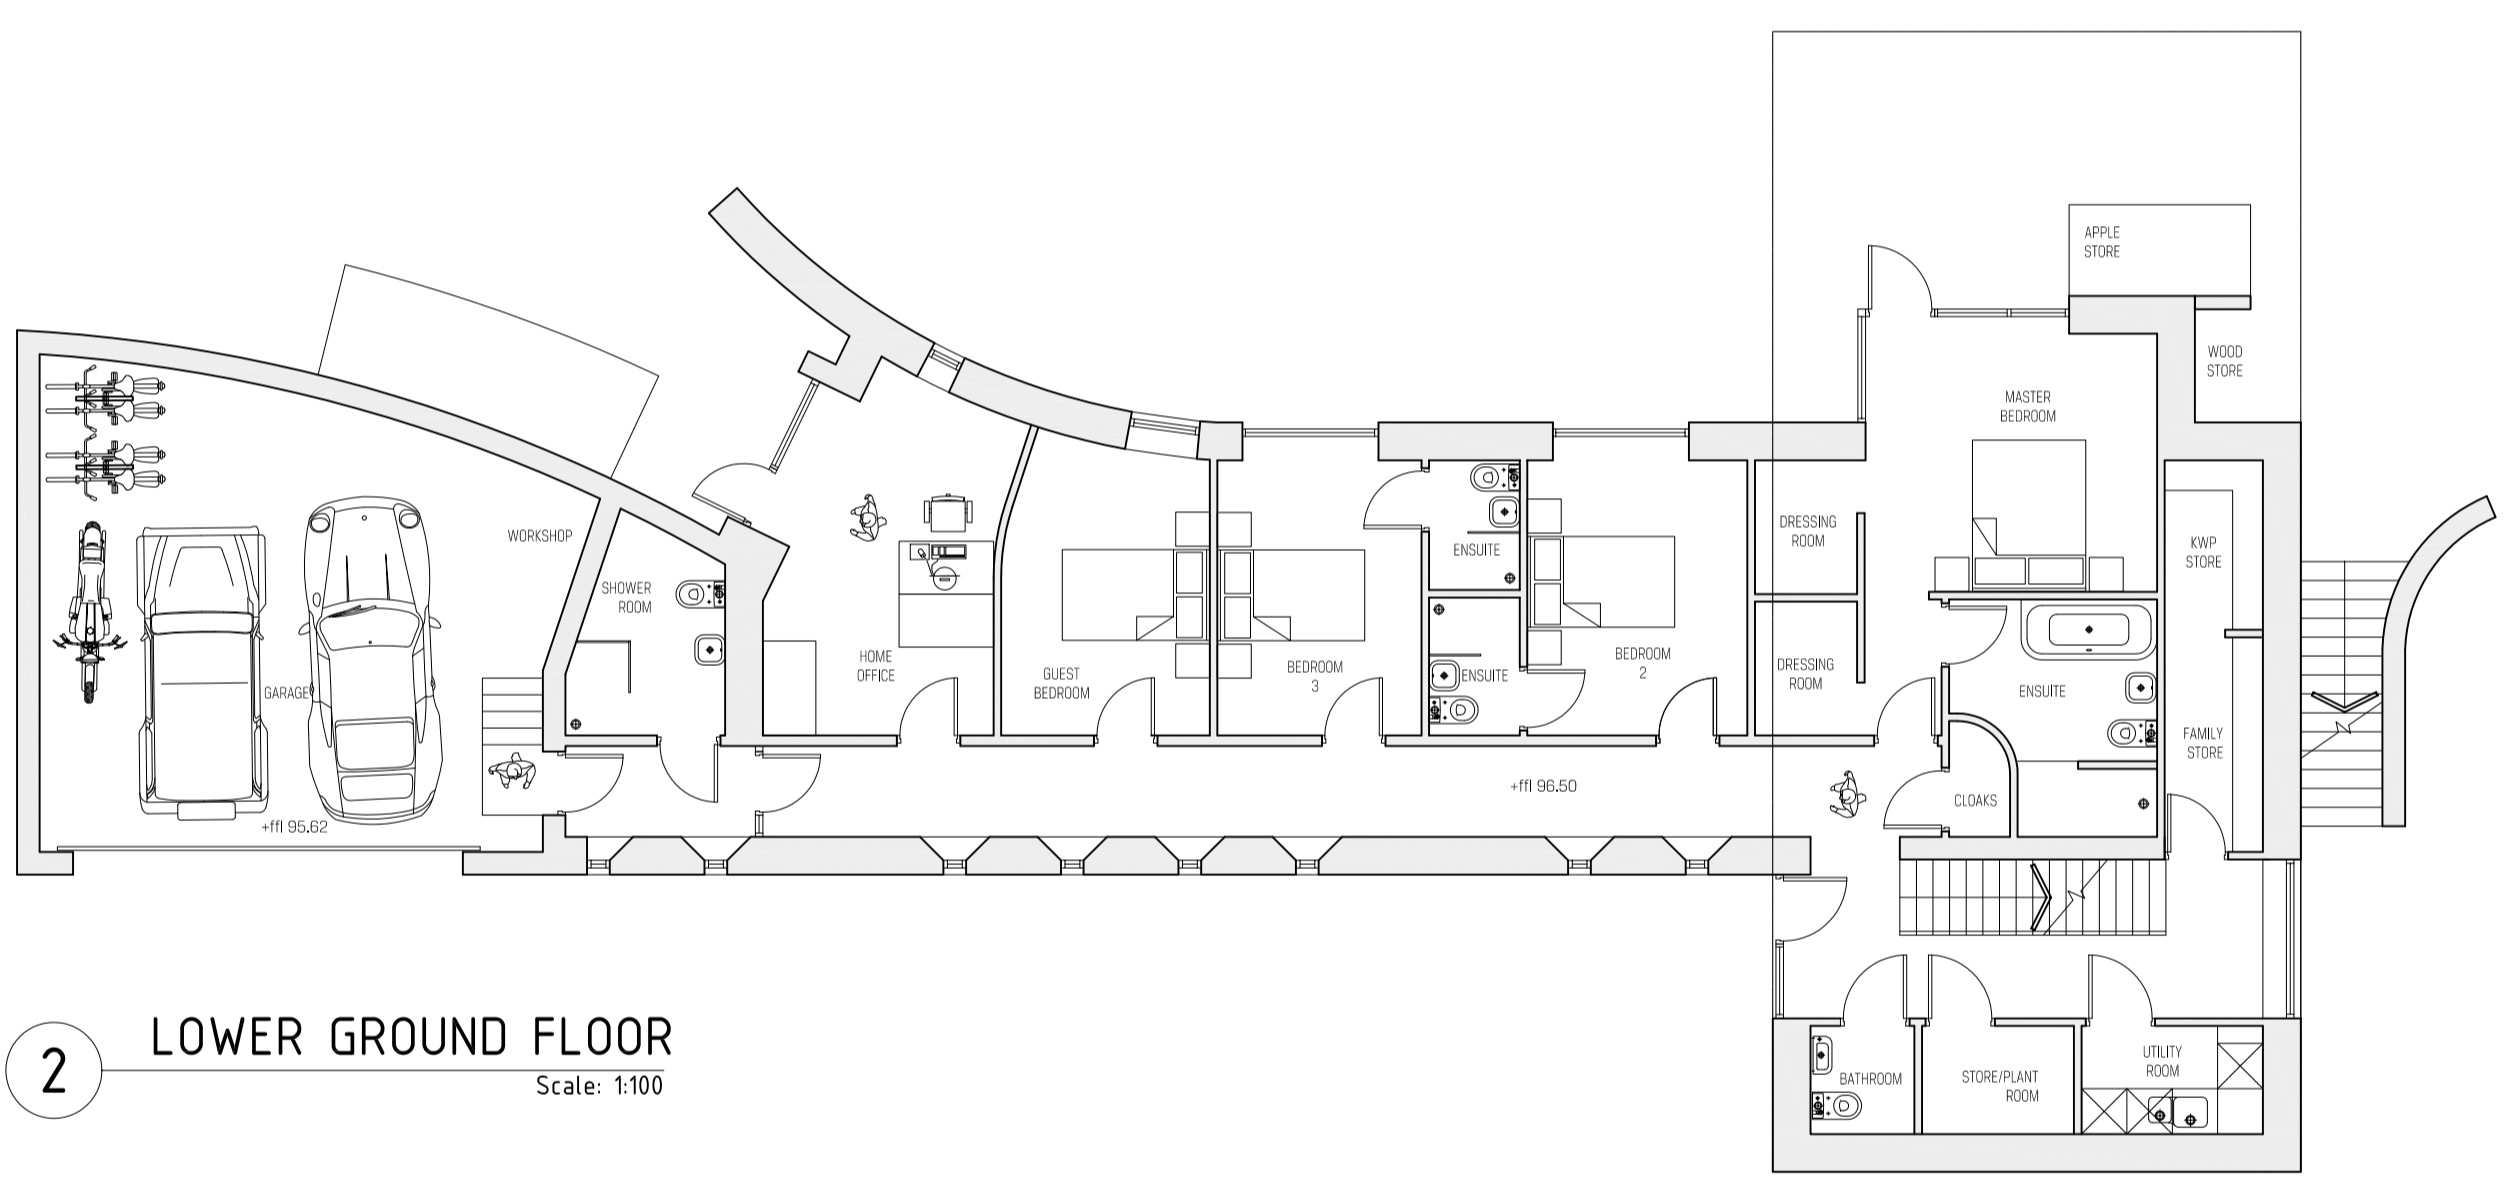


2 LOWER GROUND FLOOR
 Scale: 1:100

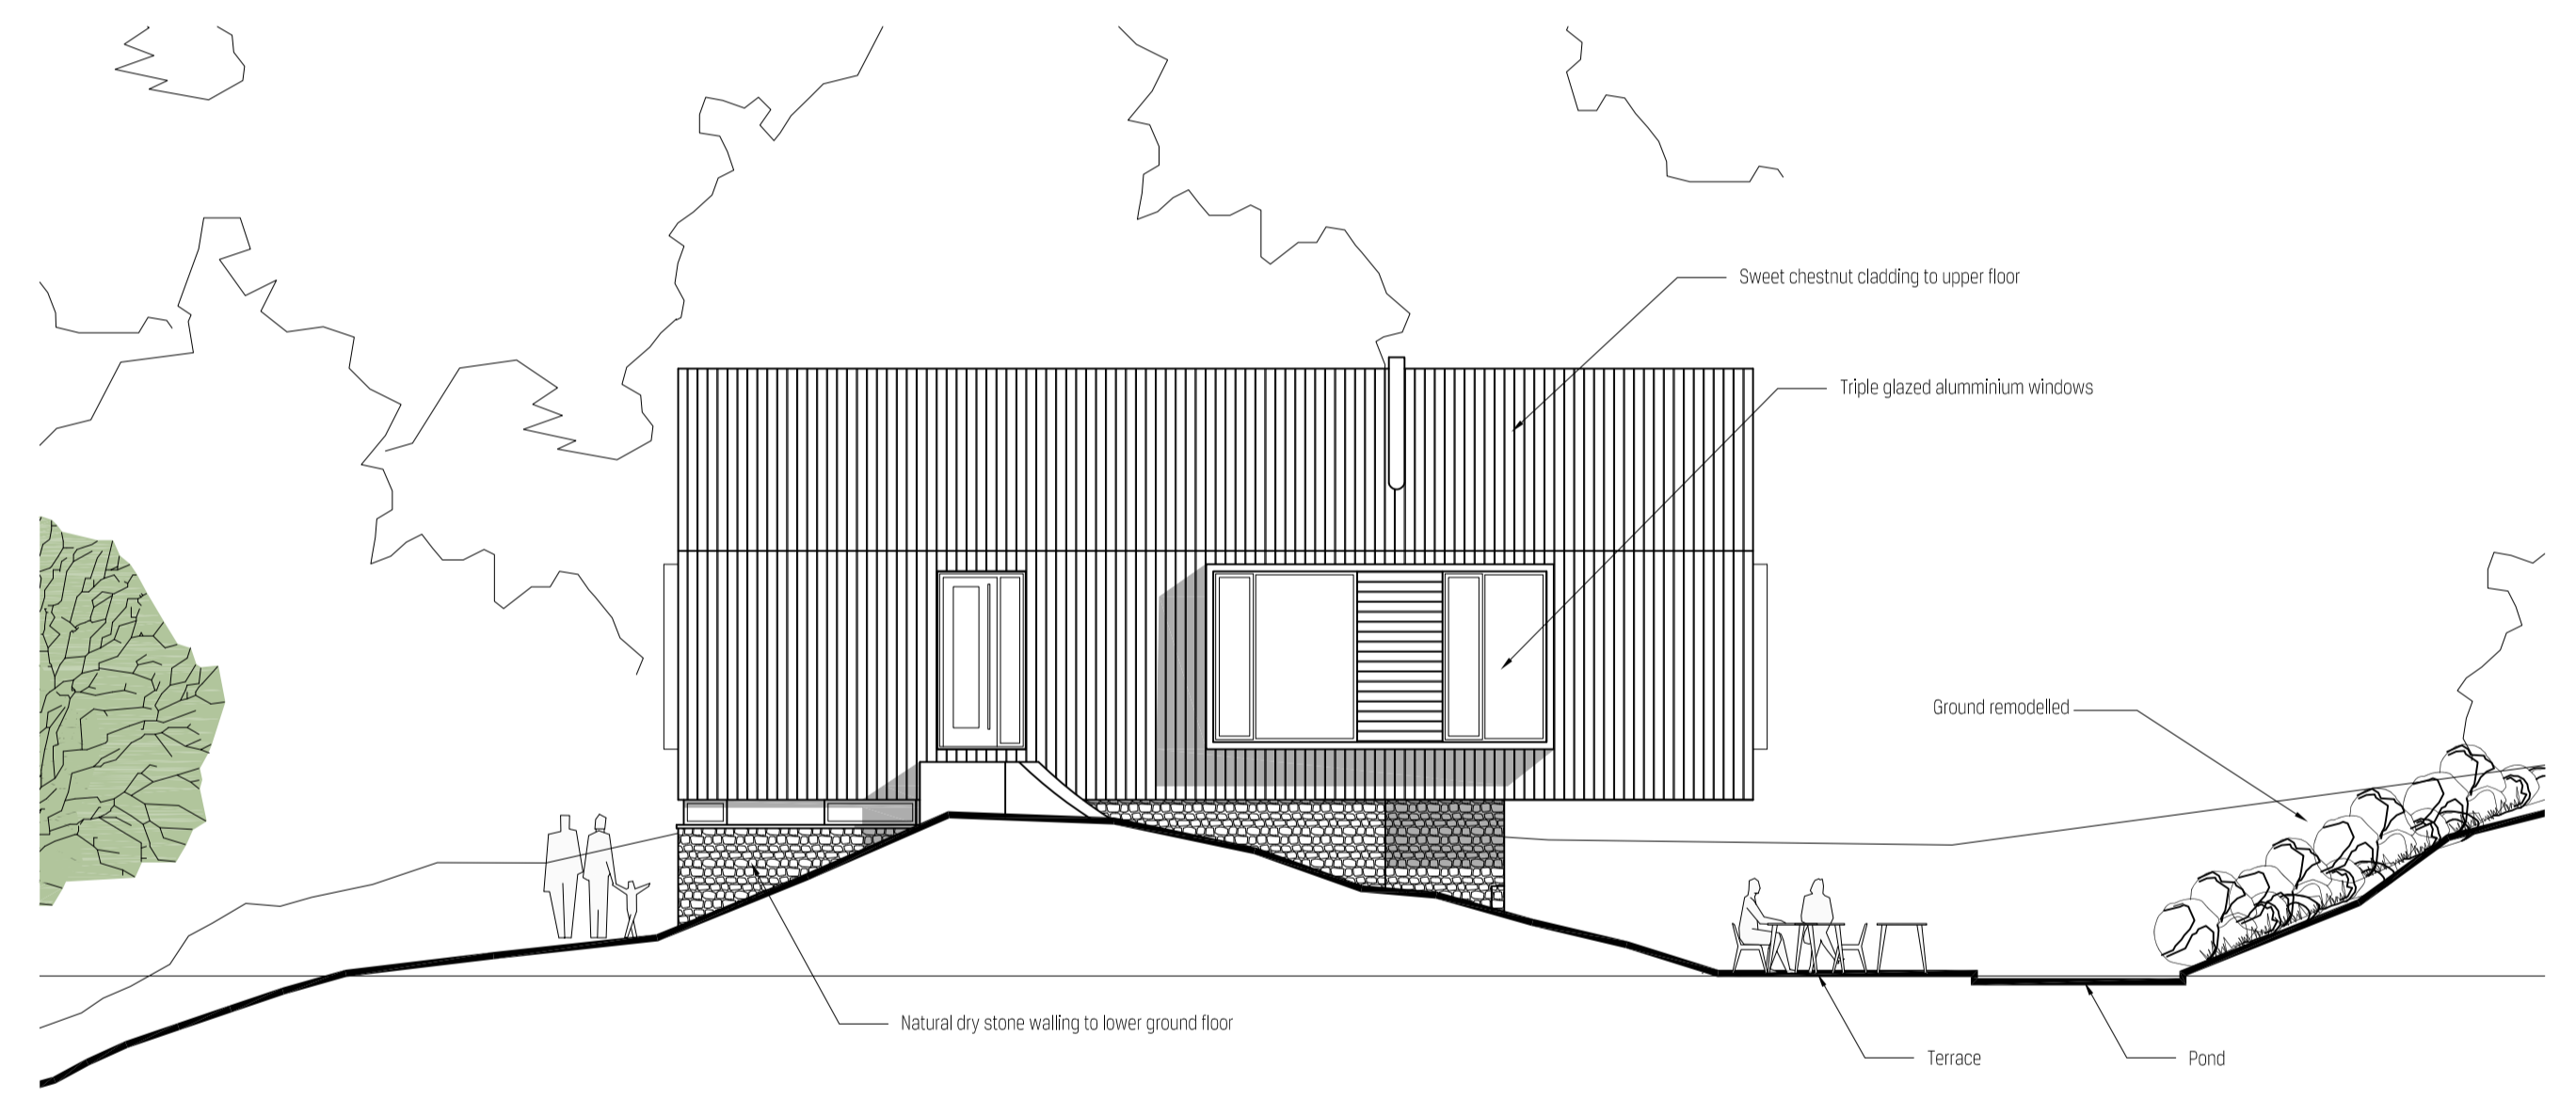

5 SOUTH ELEVATION
 Scale: 1:100

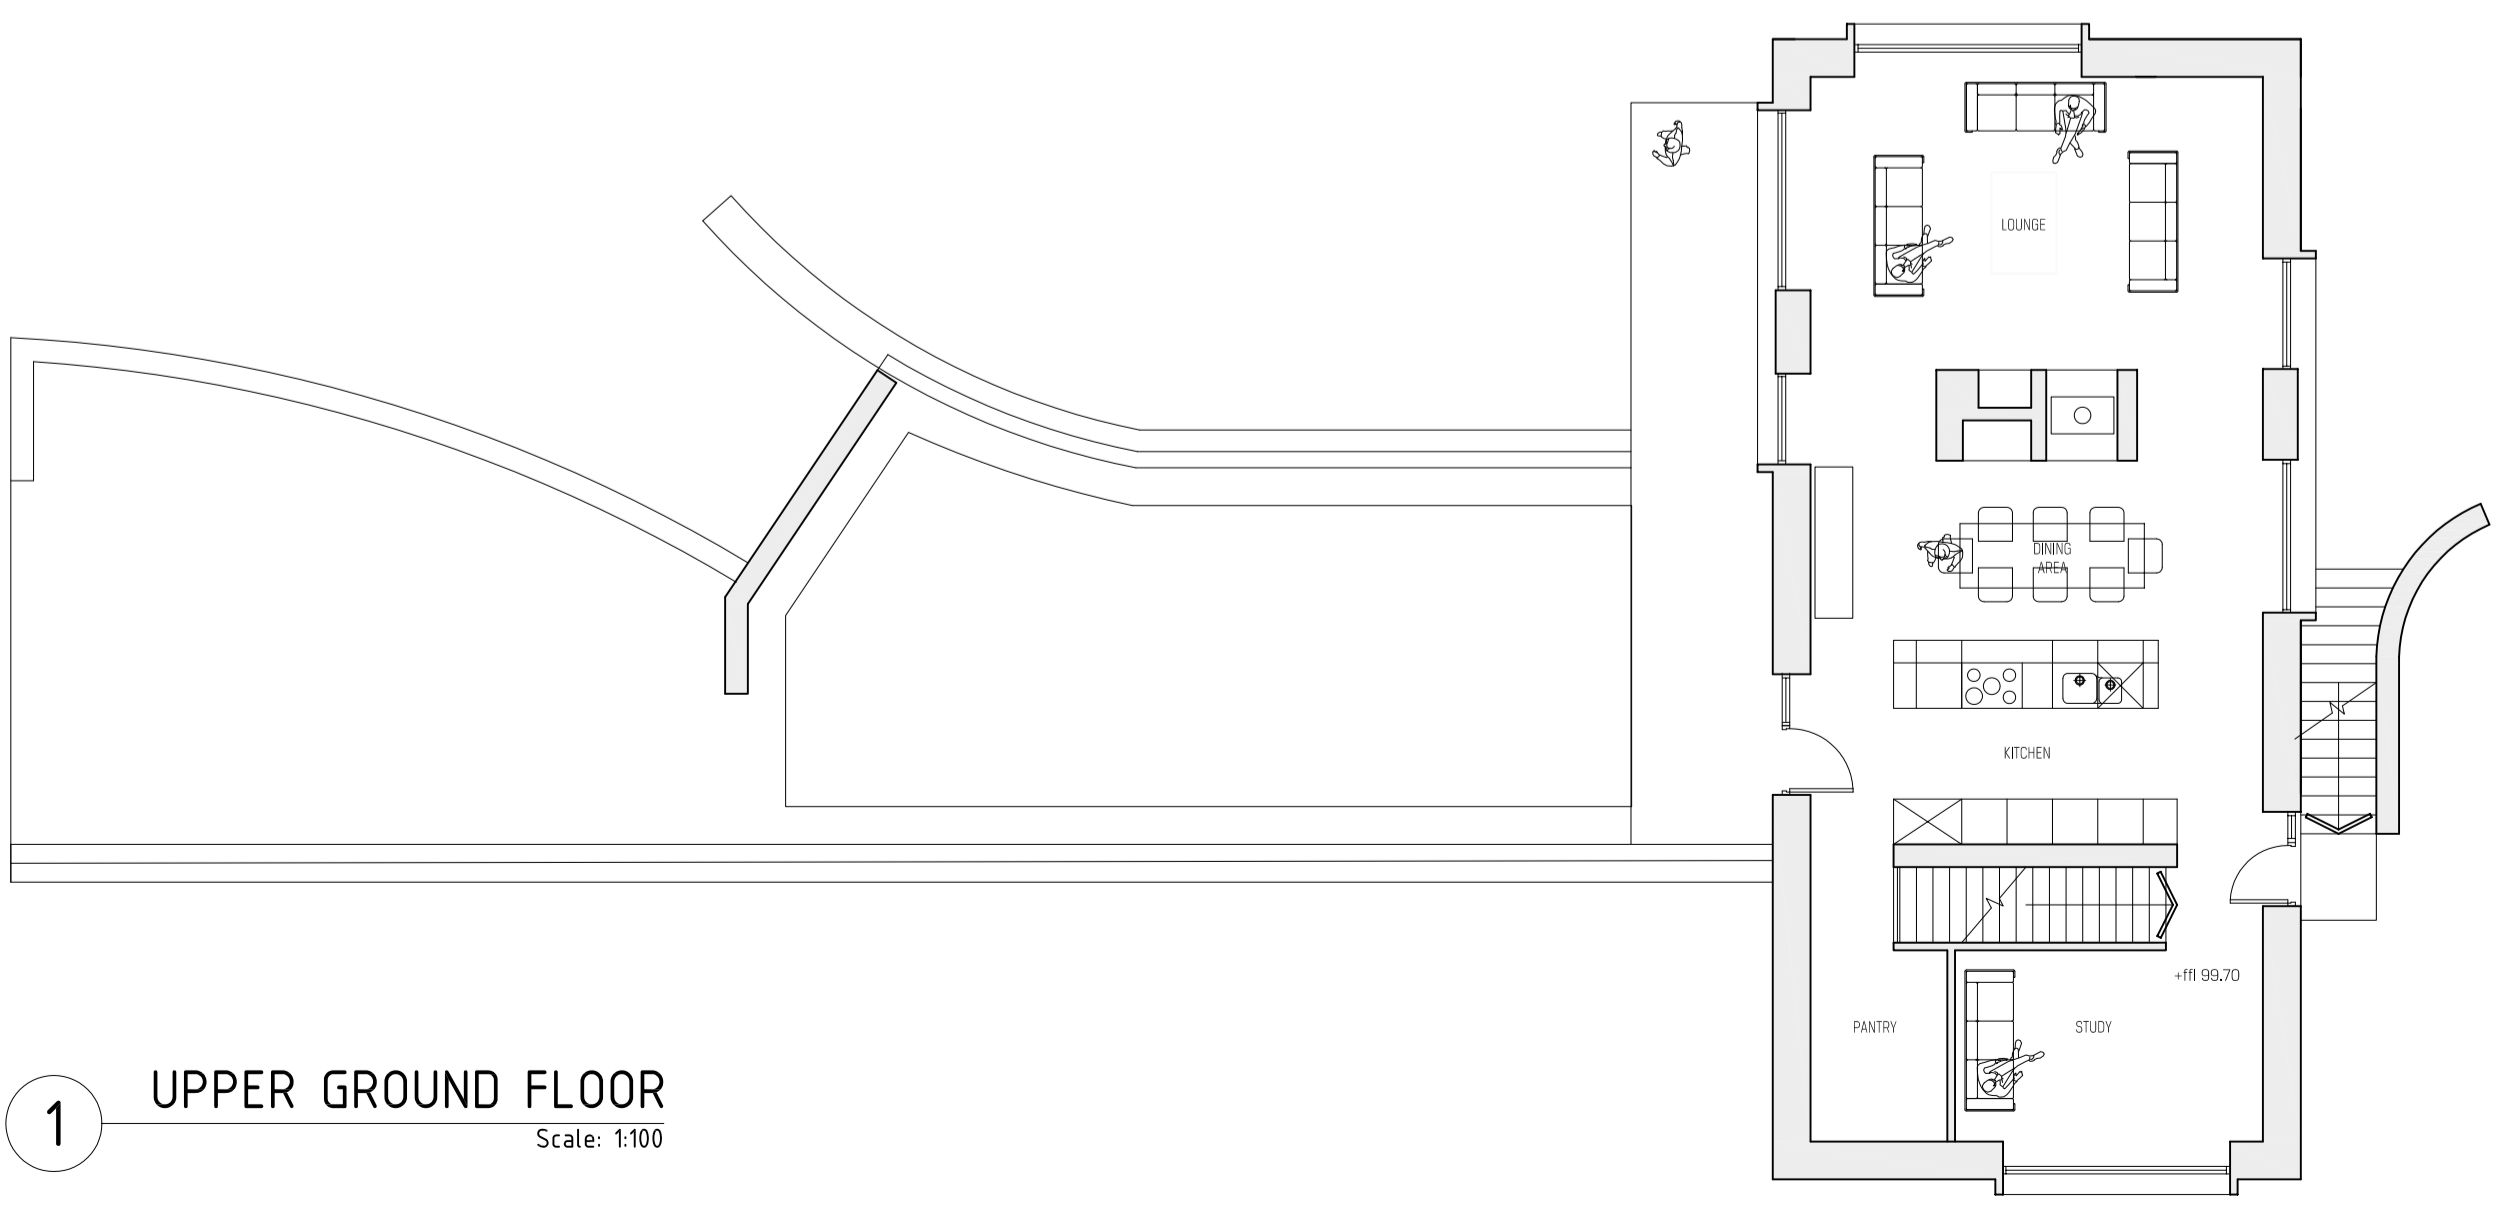

1 UPPER GROUND FLOOR
 Scale: 1:100

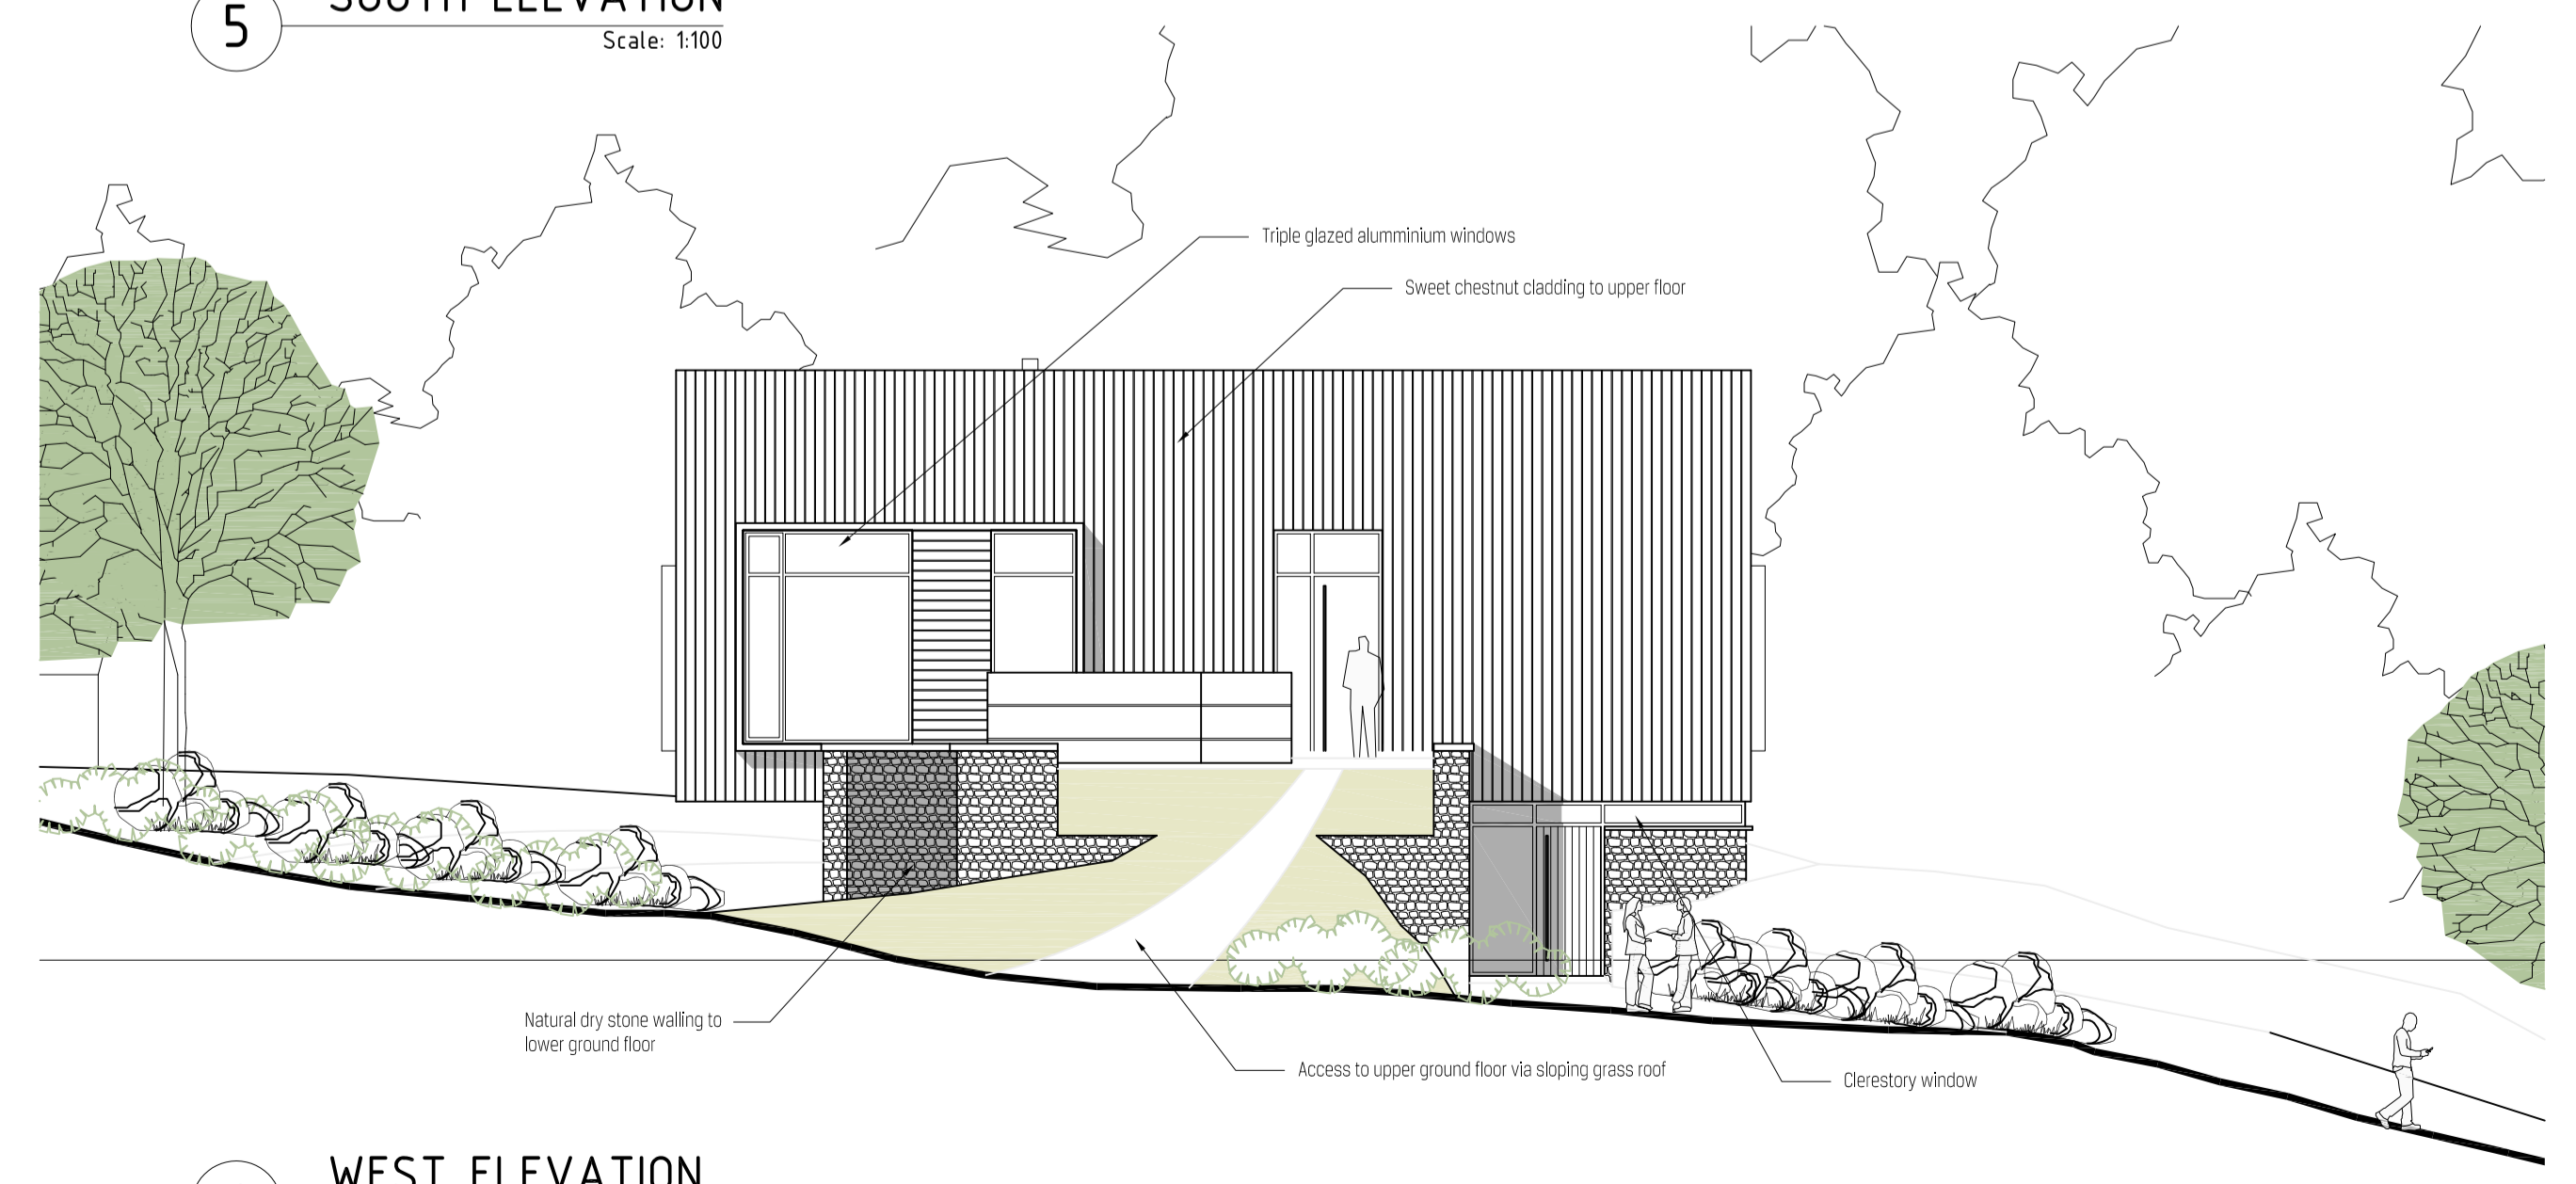

6 WEST ELEVATION
 Scale: 1:100

A	Issued for planning approval	19.12.13
---	------------------------------	----------

REVISIONS

SHACKARCHITECTURE PIU

A Unit 5, The CURVE, 139 Telegraph Road, Heswall, Wirral, CH60 7SE
 T +44(0)151 342 6518
 M +44(0)7935 451 456
 E info@shackarchitecture.com
 W www.shackarchitecture.com

Client
E & K HOWARD

Project number SHACK072
 Project
**HOWARD HOUSE
 BALLADEN
 RAWTENSTALL**

Drawing Title
PROP. FLOOR PLANS & ELEVATIONS

Drawn AOT	Checked	Date JULY13	Scale 1:100
Status PLANNING			Revision A

drawing number A103	Revision A
------------------------	---------------