

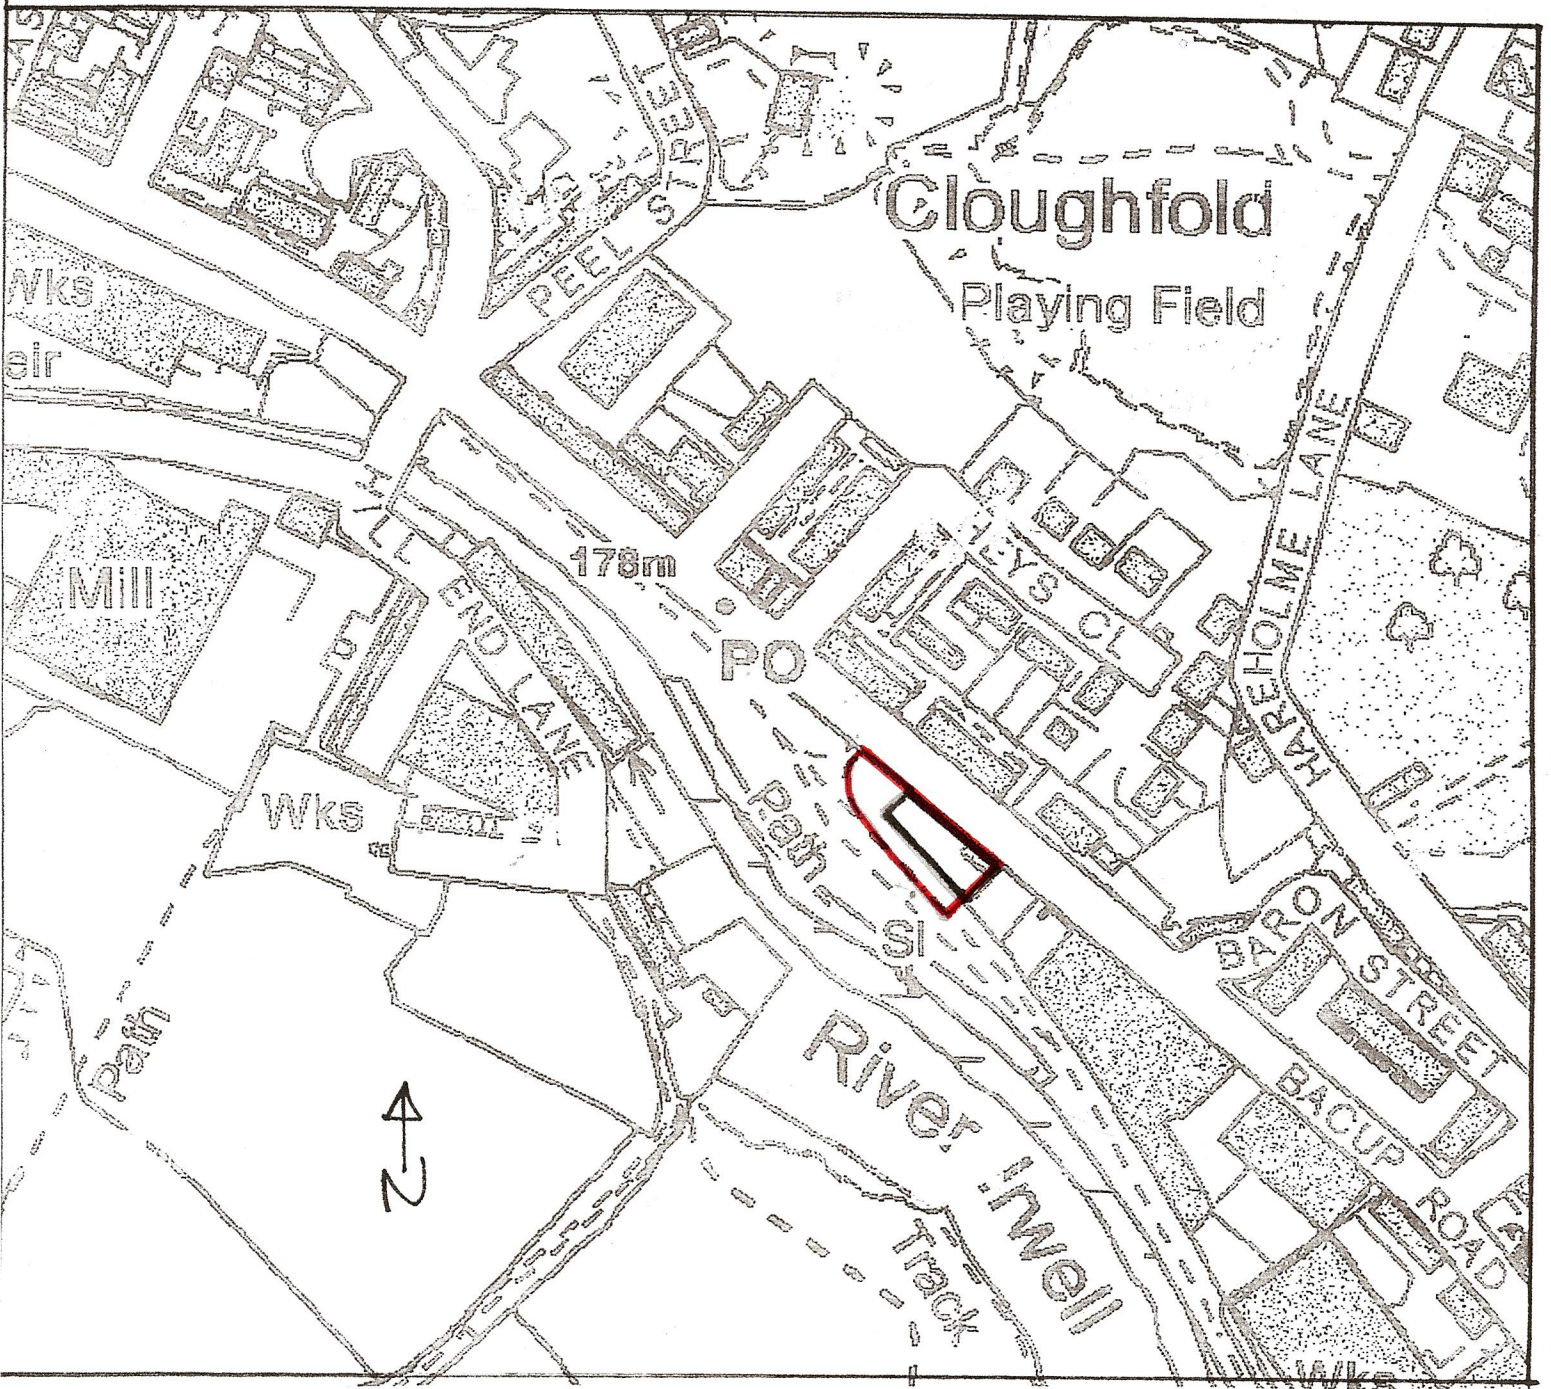
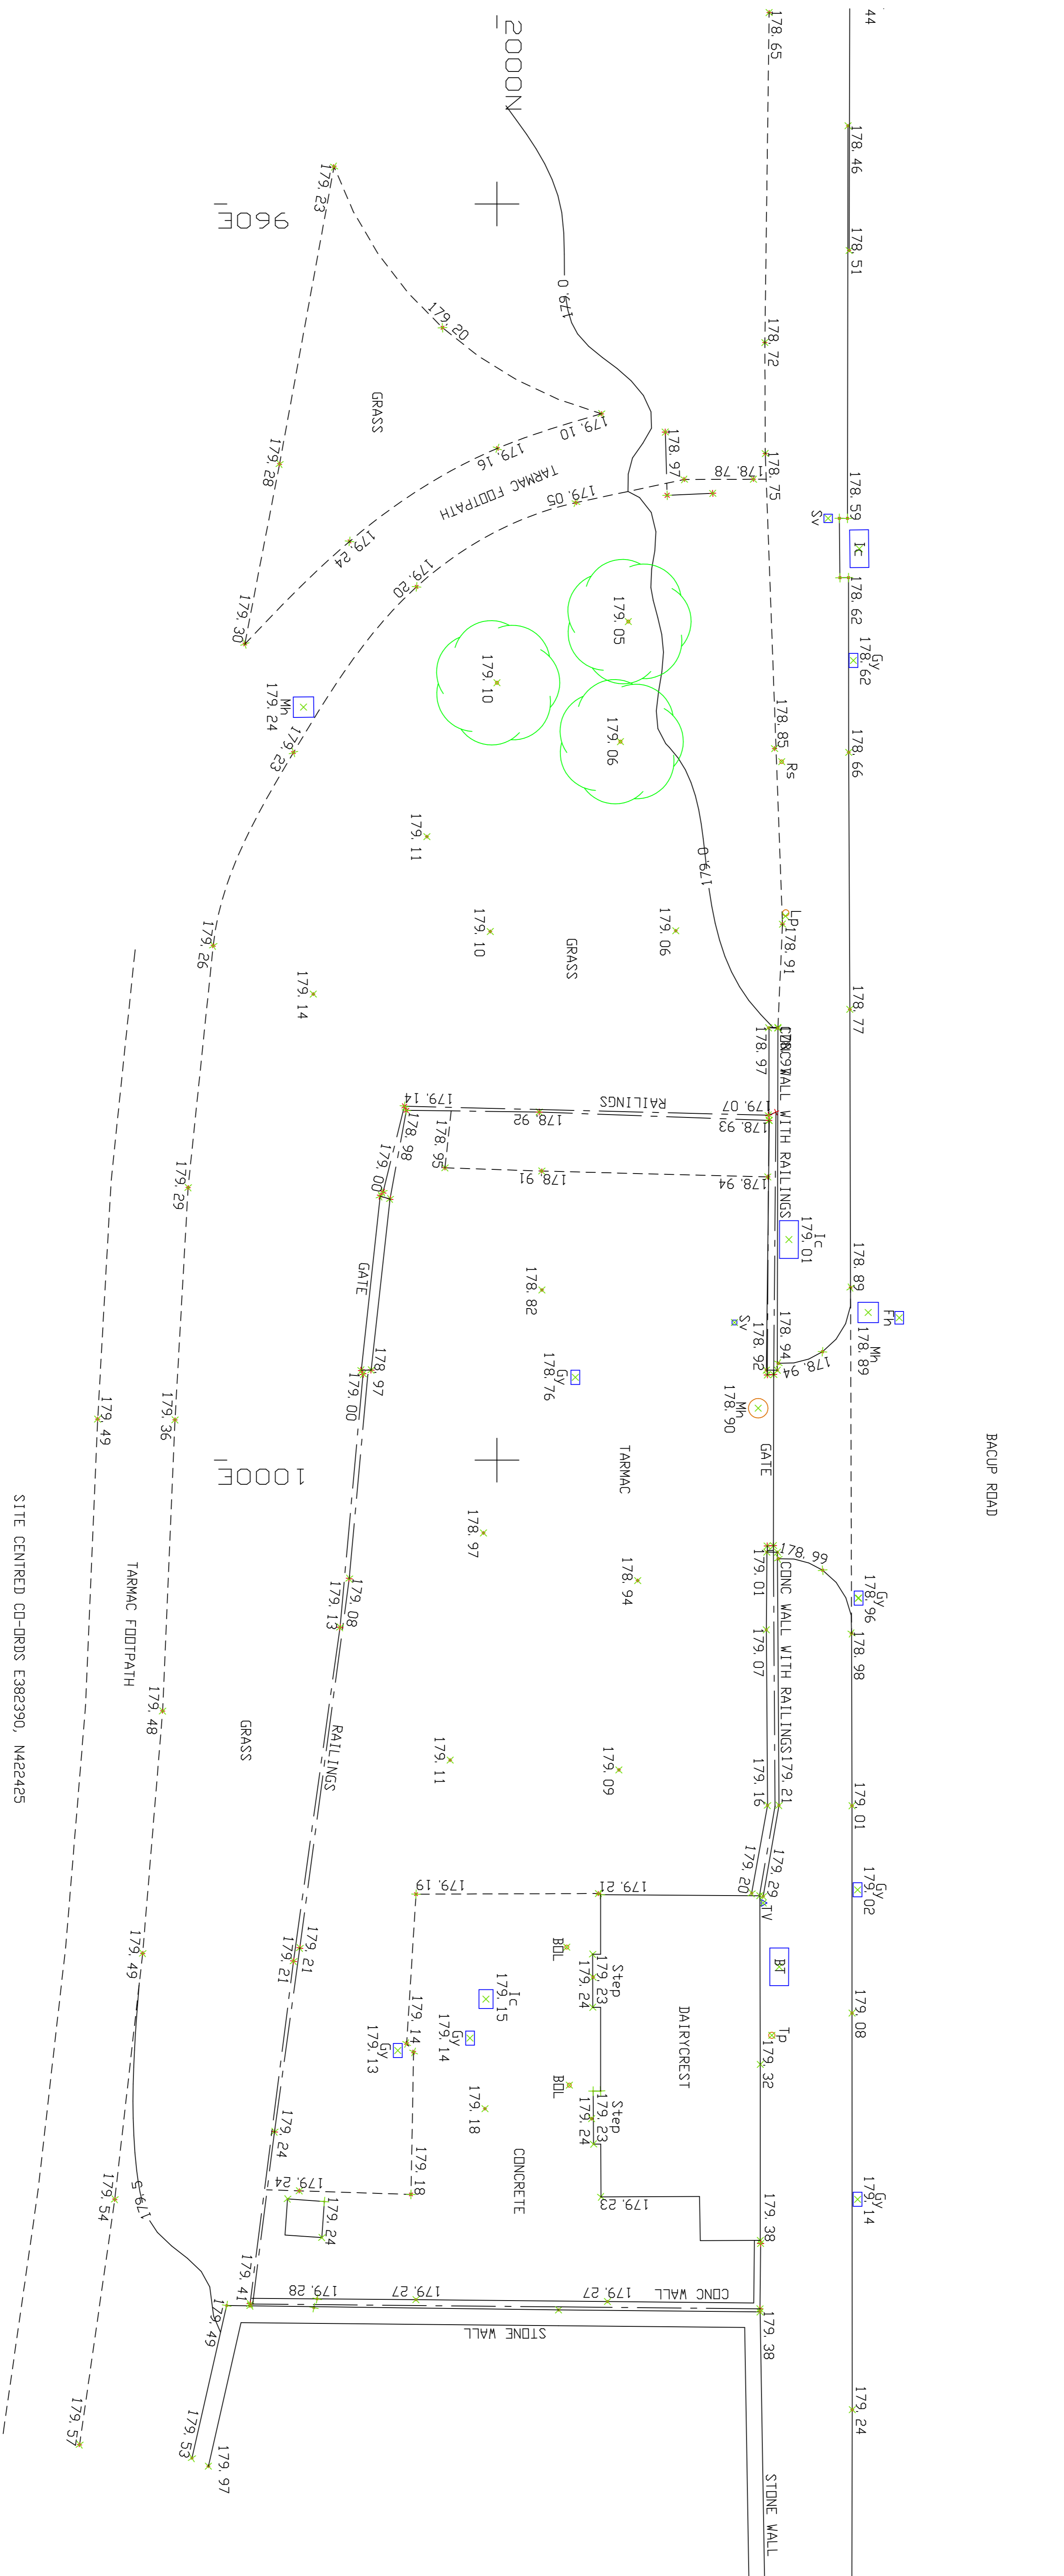


Location plan 1 to 2500

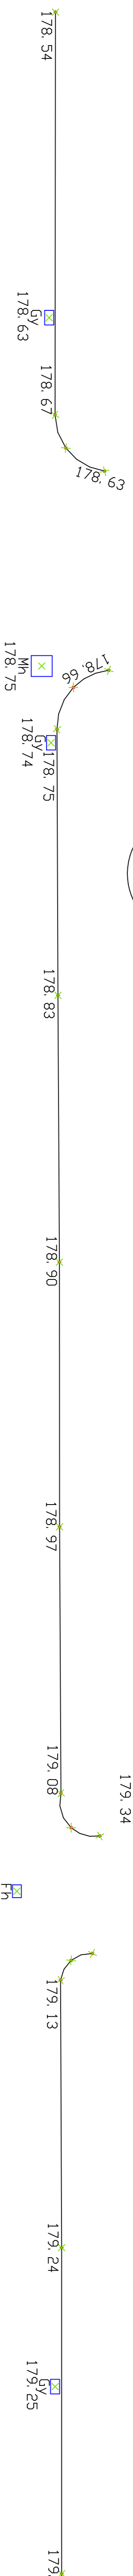

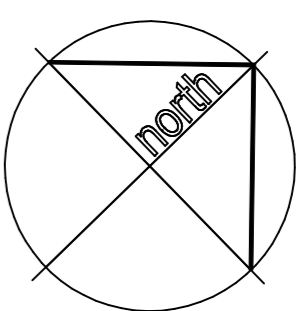

existing site plan


SITE CENTRED CD-DRDS E382390, N422425

proposed change of use of land from open space to
 commercial use including the erection of
 security fencing at

The Former Milk Depot
 Bacup Road
 Cloughfold
 Rossendale

scale 1:100 at A1



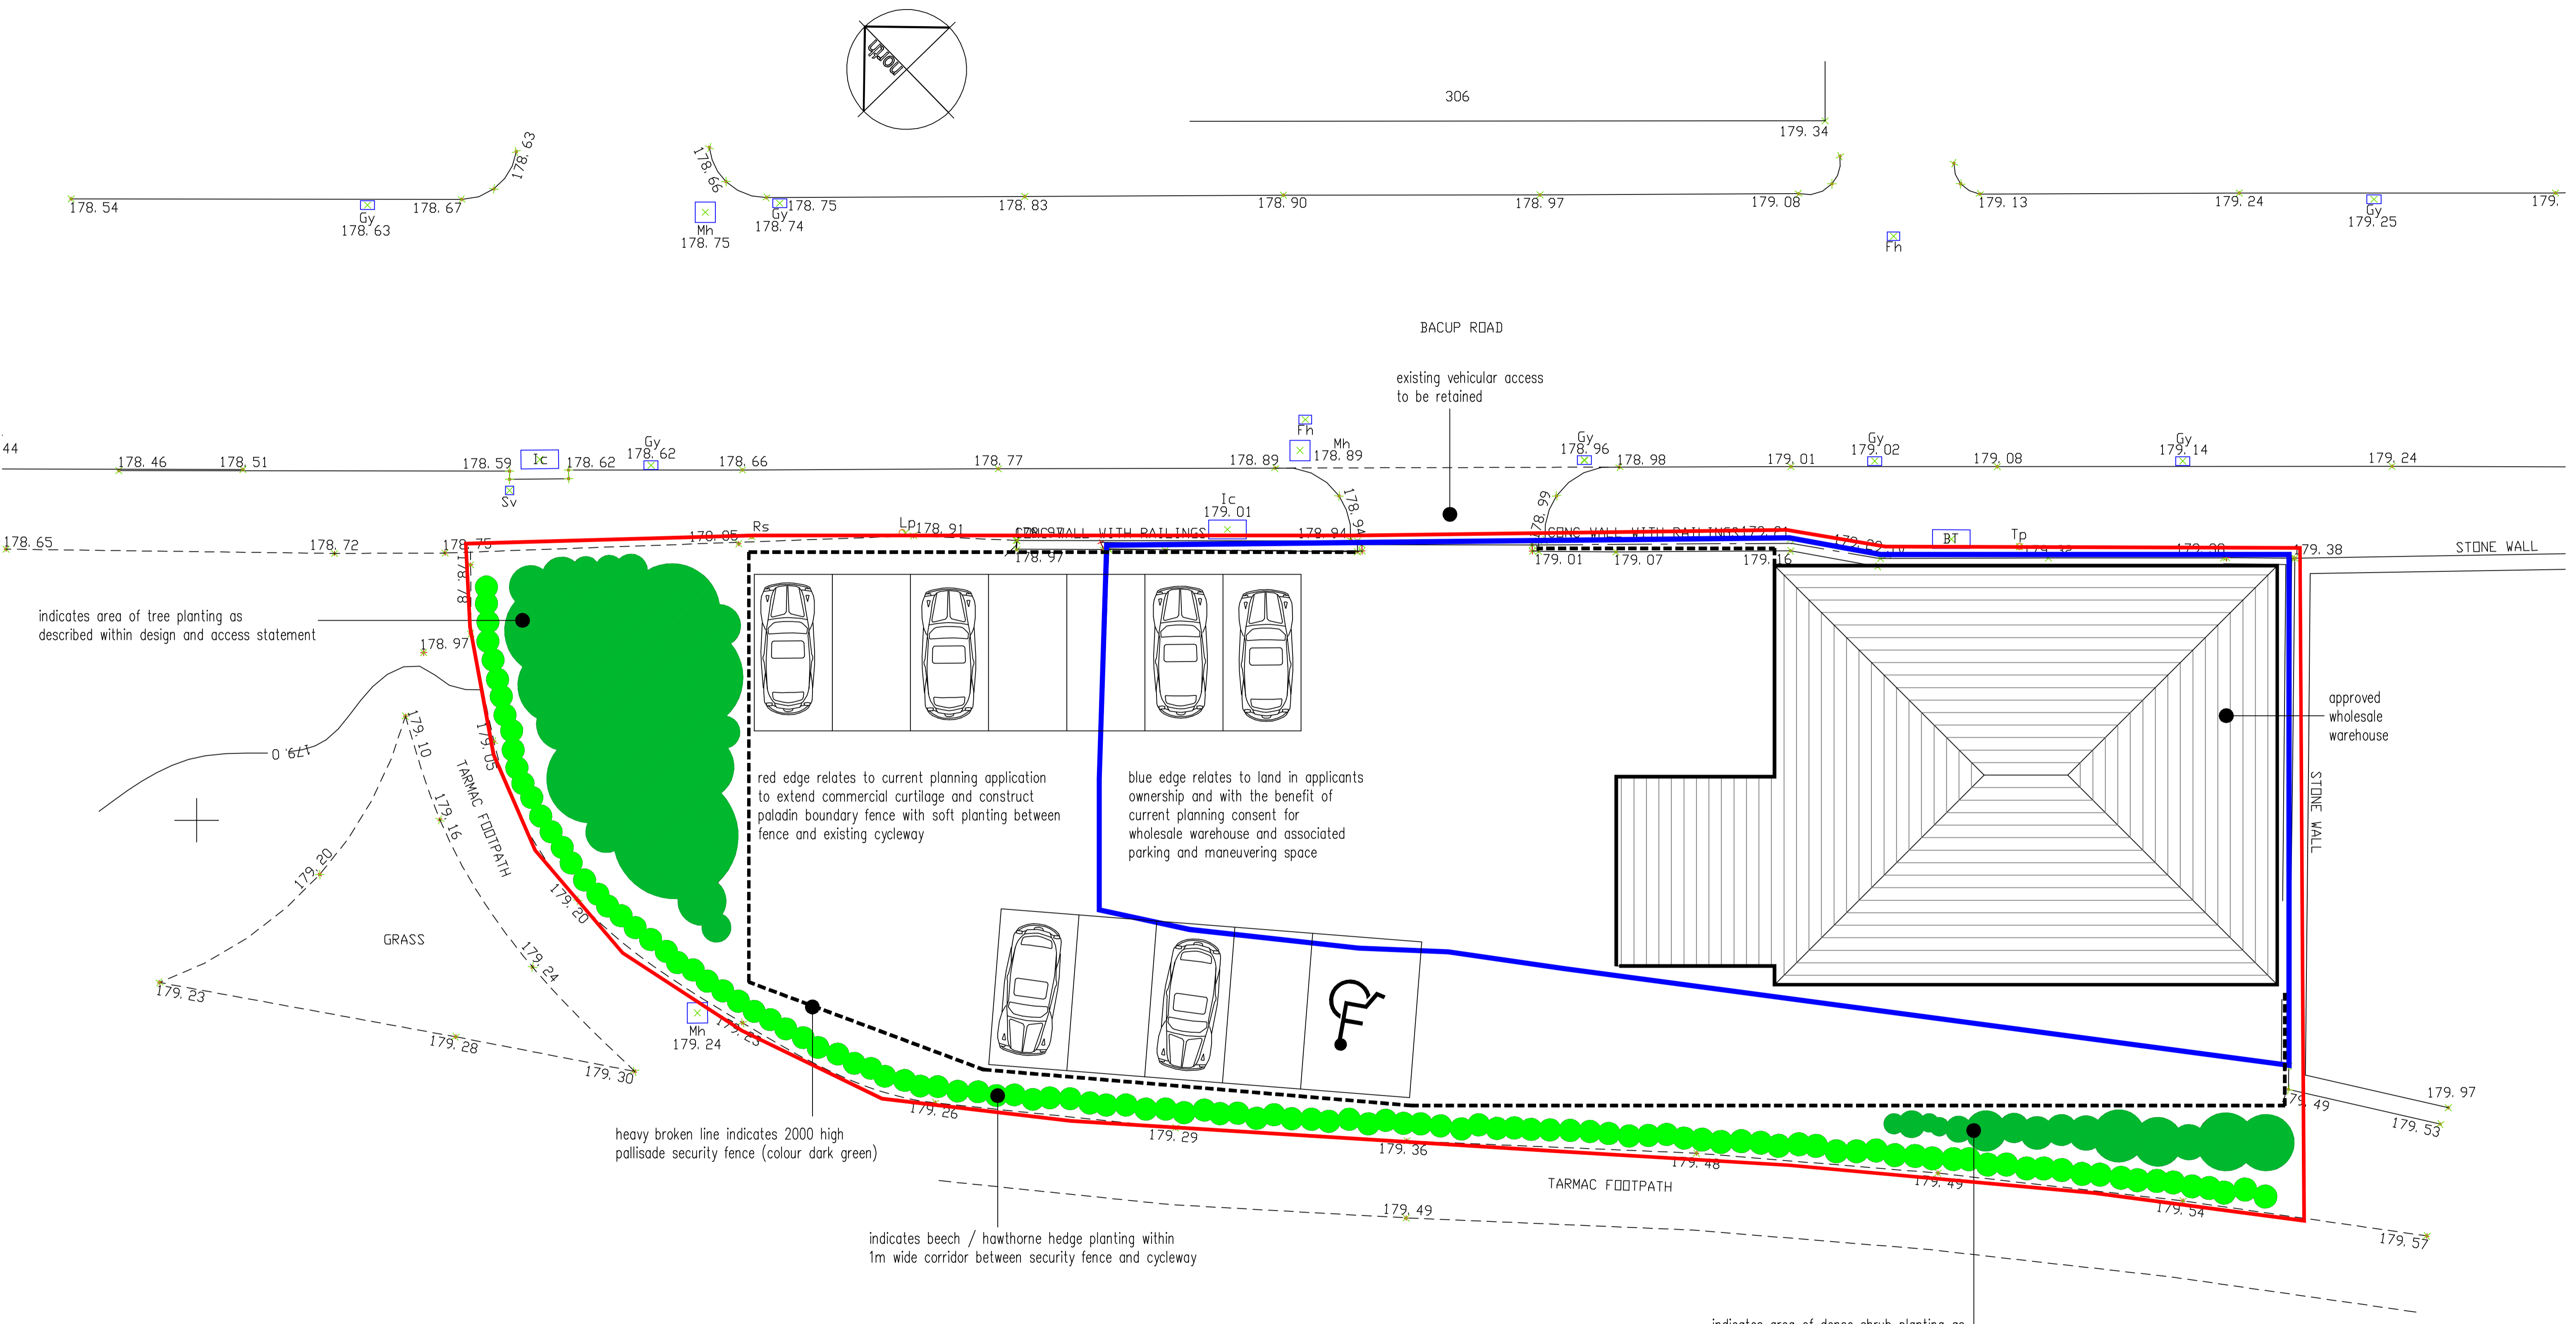

proposed site plan

proposed change of use of land from open space to commercial use including the erection of security fencing at

The Former Milk Depot
 Bacup Road
 Cloughfold
 Rossendale

scale 1:100 at A1
 0m 5m 10m

Rae Connell Associates Building Design and Planning Consultants
 214 Burnley Road Bacup Lancashire 01706 873000