



THIS DRAWING AND CAD DATA THEREIN IS PROTECTED BY COPYRIGHT AND MUST NOT BE COPIED OR REPRODUCED WITHOUT THE WRITTEN CONSENT OF DLG ARCHITECTS ©  
 NO DIMENSIONS ARE TO BE SCALED FROM THIS DRAWING. USE FIGURED DIMENSIONS ONLY.  
 ALL DIMENSIONS AND SIZES ARE TO BE CHECKED ON SITE AND ANY DISCREPANCIES REPORTED TO THE ARCHITECT PRIOR TO INITIATION OF ANY WORKS.

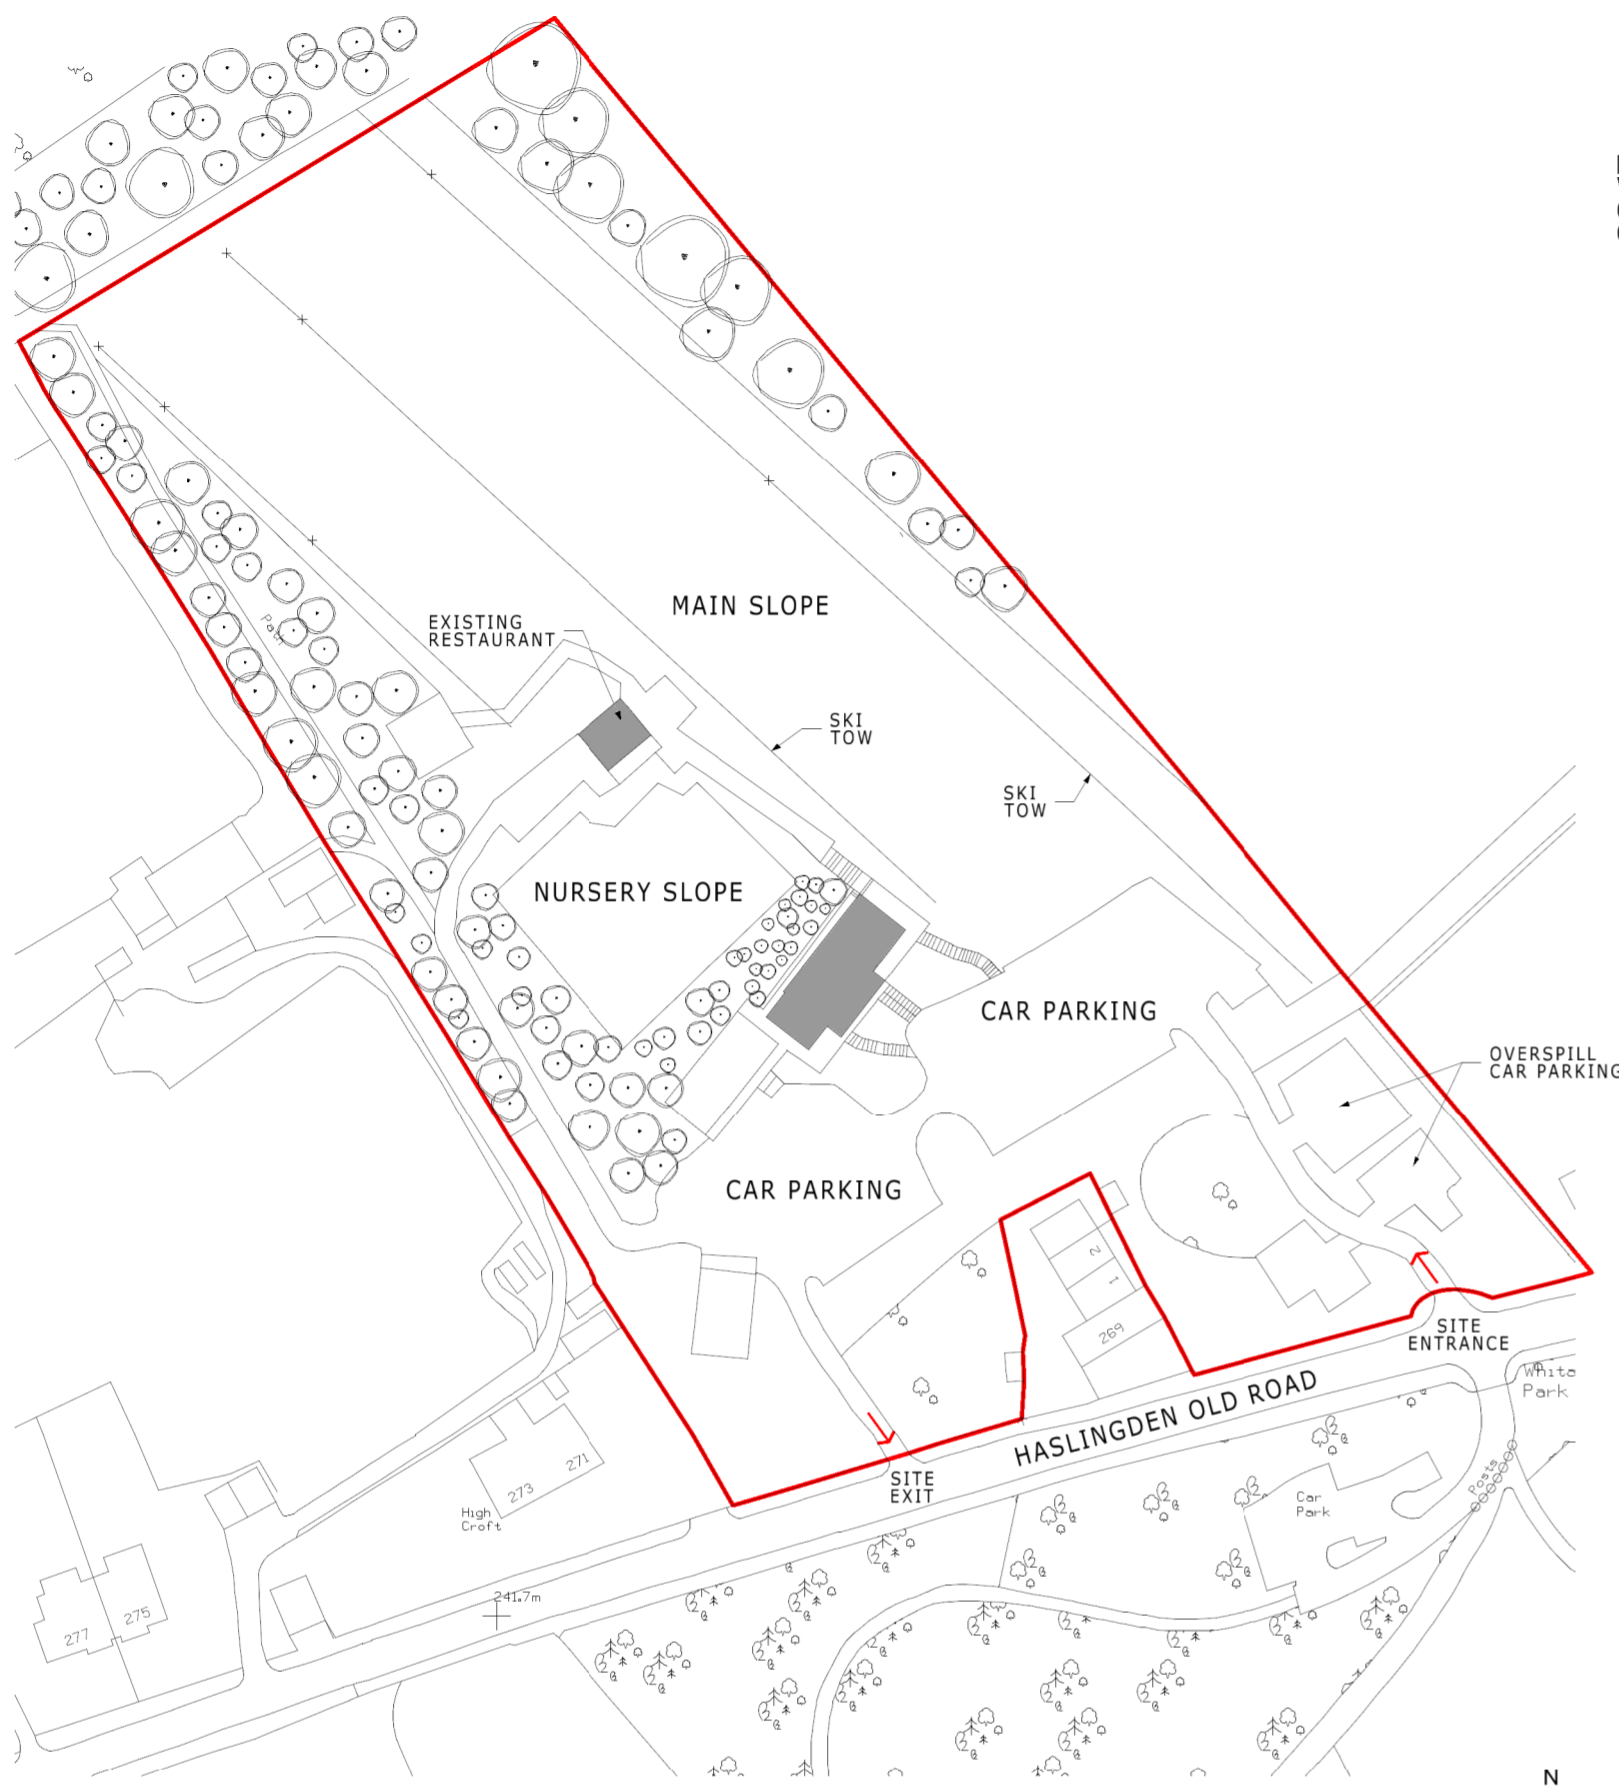


EXISTING LOCATION PLAN  
 SCALE 1:1250@A2

NATURAL STONE EXTENSION WITH TIMBER ROOF CONSTRUCTION & FELT COVERING

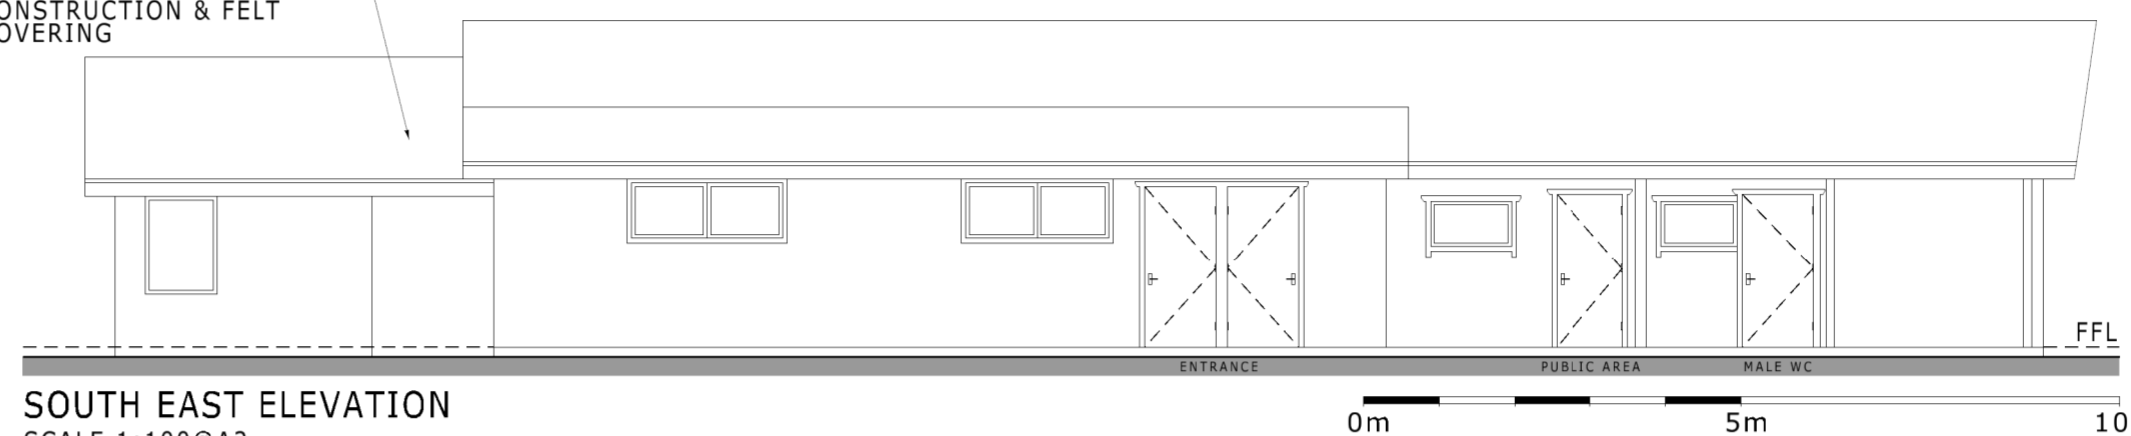


SOUTH EAST ELEVATION  
 SCALE 1:100@A2

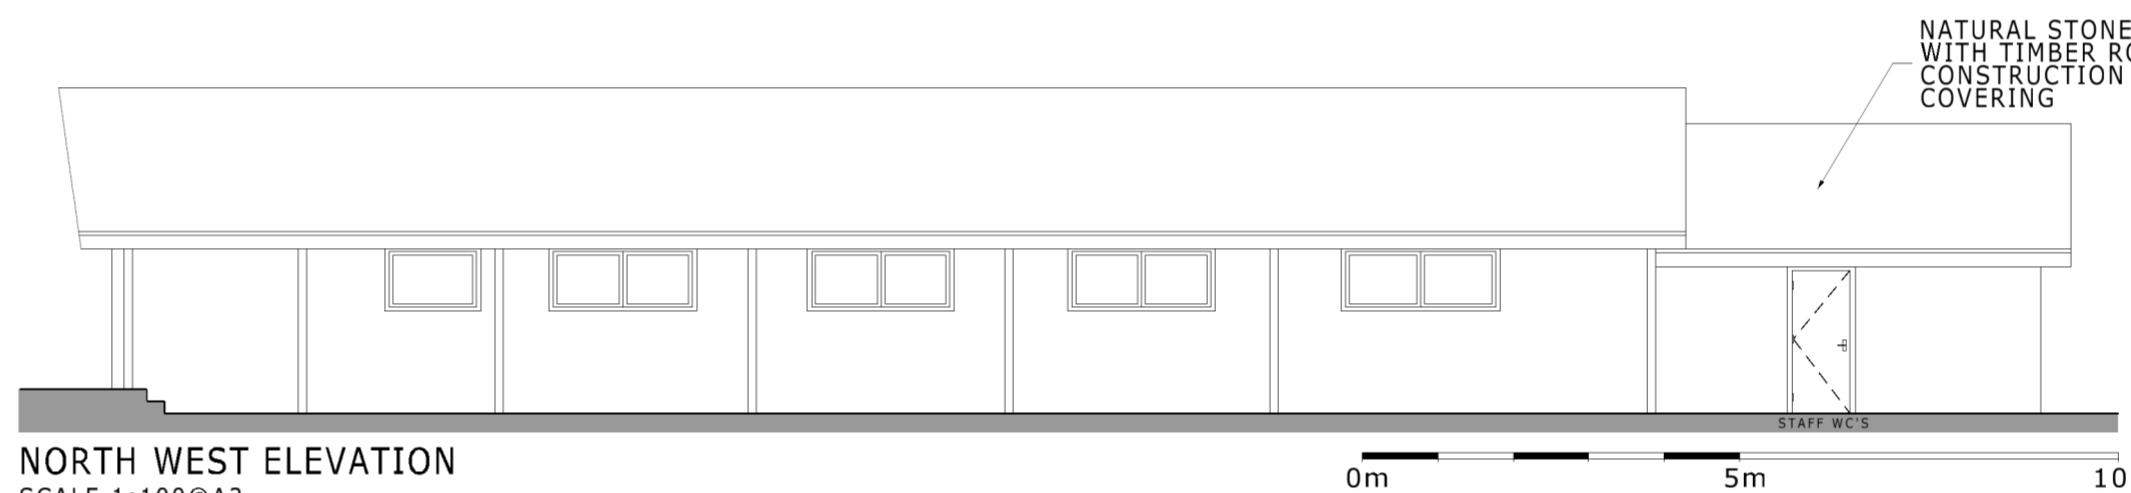


NORTH WEST ELEVATION  
 SCALE 1:100@A2


NATURAL STONE EXTENSION WITH TIMBER ROOF CONSTRUCTION & FELT COVERING

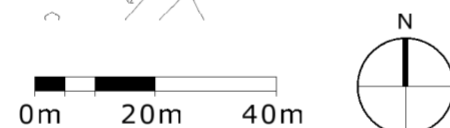

- TIMBER ROOF CONSTRUCTION WITH FELT COVERING
- PAINTED TIMBER PLANK WALL CONSTRUCTION
- SINGLE GLAZED TIMBER WINDOWS WITH DECORATIVE SURROUND & SHUTTER
- PAINTED TIMBER EXTERNAL DOORS & FRAMES WITH DECORATIVE SURROUND
- STONE RETAINING WALL
- DRAINAGE CHANNEL

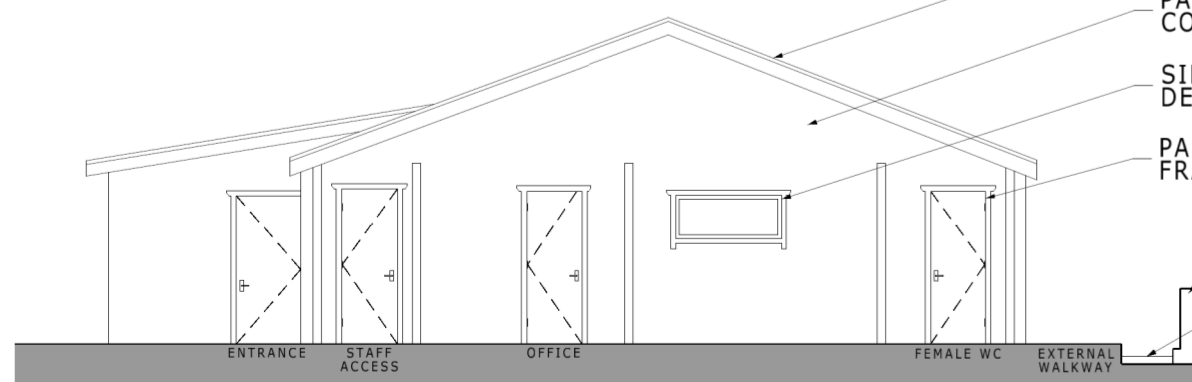

NORTH EAST ELEVATION  
 SCALE 1:100@A2

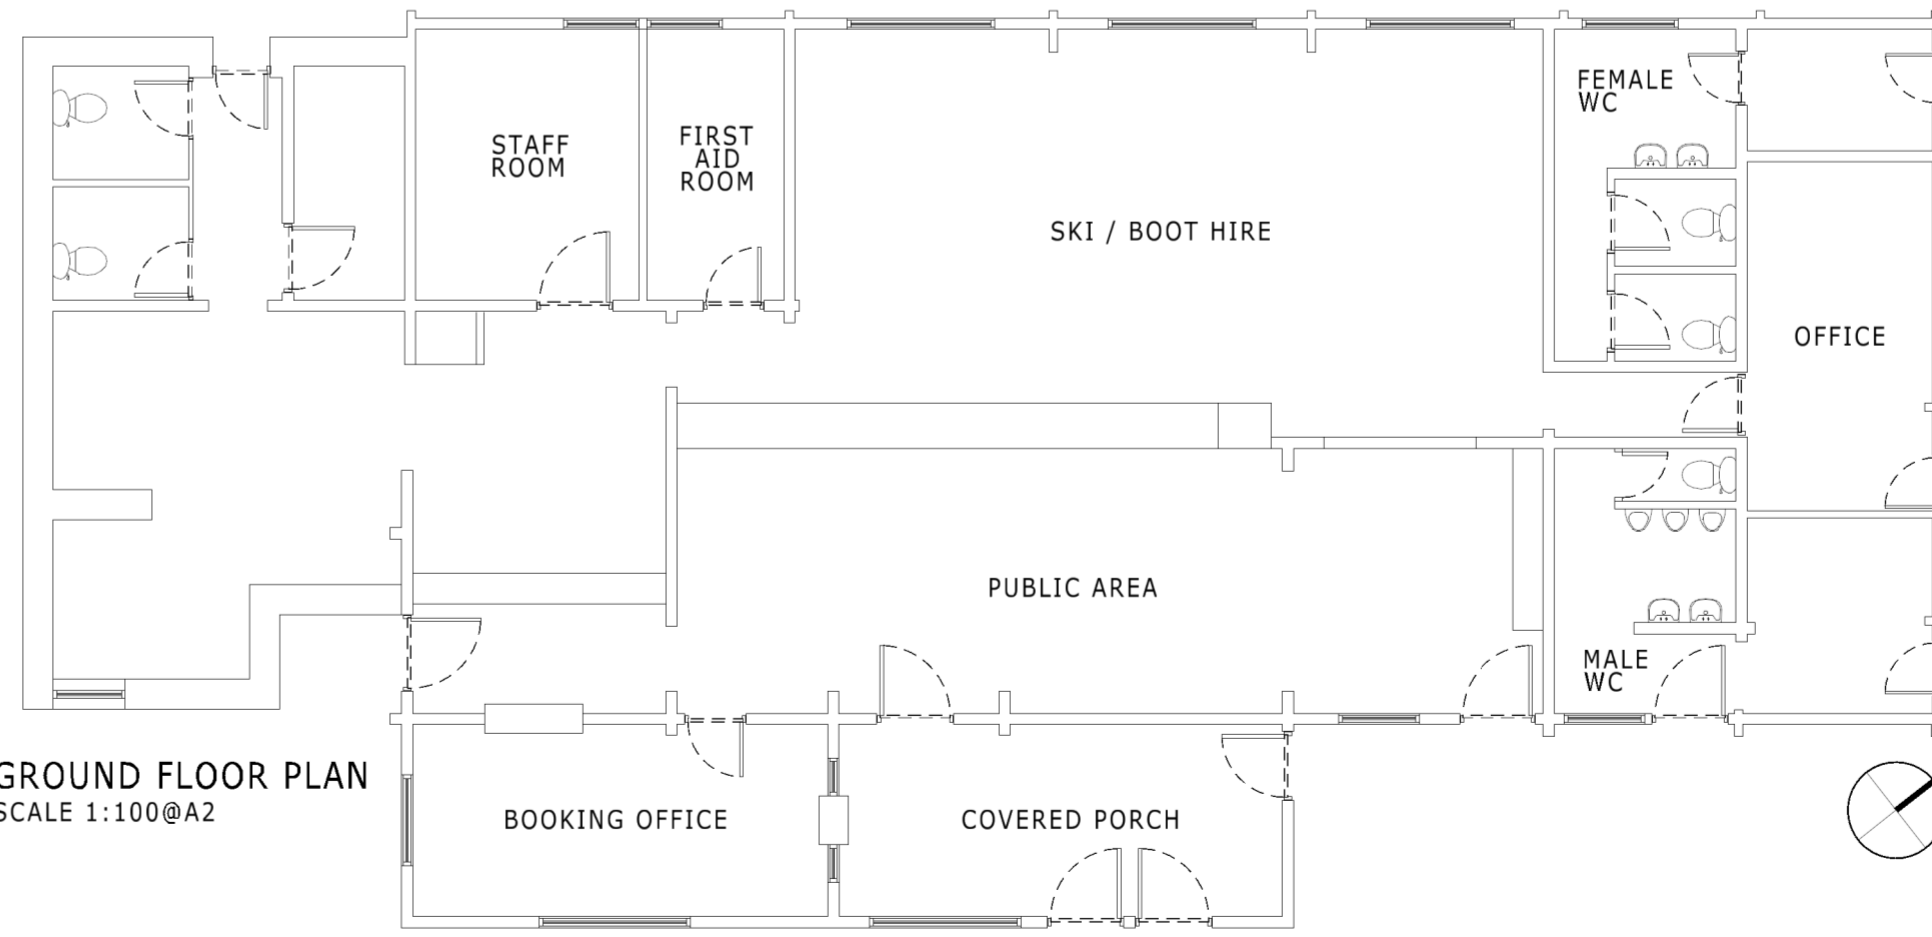

GROUND FLOOR PLAN  
 SCALE 1:100@A2

REV DESCRIPTION INITIALS/ DATE

Job Name  
**SKI ROSSENDALE  
 MAIN FACILITY BUILDING  
 RAWTENSTALL  
 PROPOSED EXTENSION**  
 Drawing Title  
**EXISTING  
 GENERAL ARRANGEMENT**

Status  
**PLANNING**

Date Sheet By Scale @ Size  
**04.07.14 BC 1:100@A2**

Job Number Code Drawing Number Rev  
**3945 EX 101 -**

**DLG Architects LLP**  
 One Brewery Wharf  
 Waterloo Street  
 Leeds LS10 1GX

t +44(0)13 2471 222  
 f +44(0)13 2204 520  
 leeds@dlgarchitects.com

dlgarchitects.com







THIS DRAWING AND CAD DATA THEREIN IS PROTECTED BY COPYRIGHT AND MUST NOT BE COPIED OR REPRODUCED WITHOUT THE WRITTEN CONSENT OF DLG ARCHITECTS ©  
 NO DIMENSIONS ARE TO BE SCALED FROM THIS DRAWING. USE FIGURED DIMENSIONS ONLY. ALL DIMENSIONS AND SIZES ARE TO BE CHECKED ON SITE AND ANY DISCREPANCIES REPORTED TO THE ARCHITECT PRIOR TO INITIATION OF ANY WORKS.



PROPOSED LOCATION PLAN  
 SCALE 1:1250@A1

 


PROPOSED VIEW FROM CAR PARK

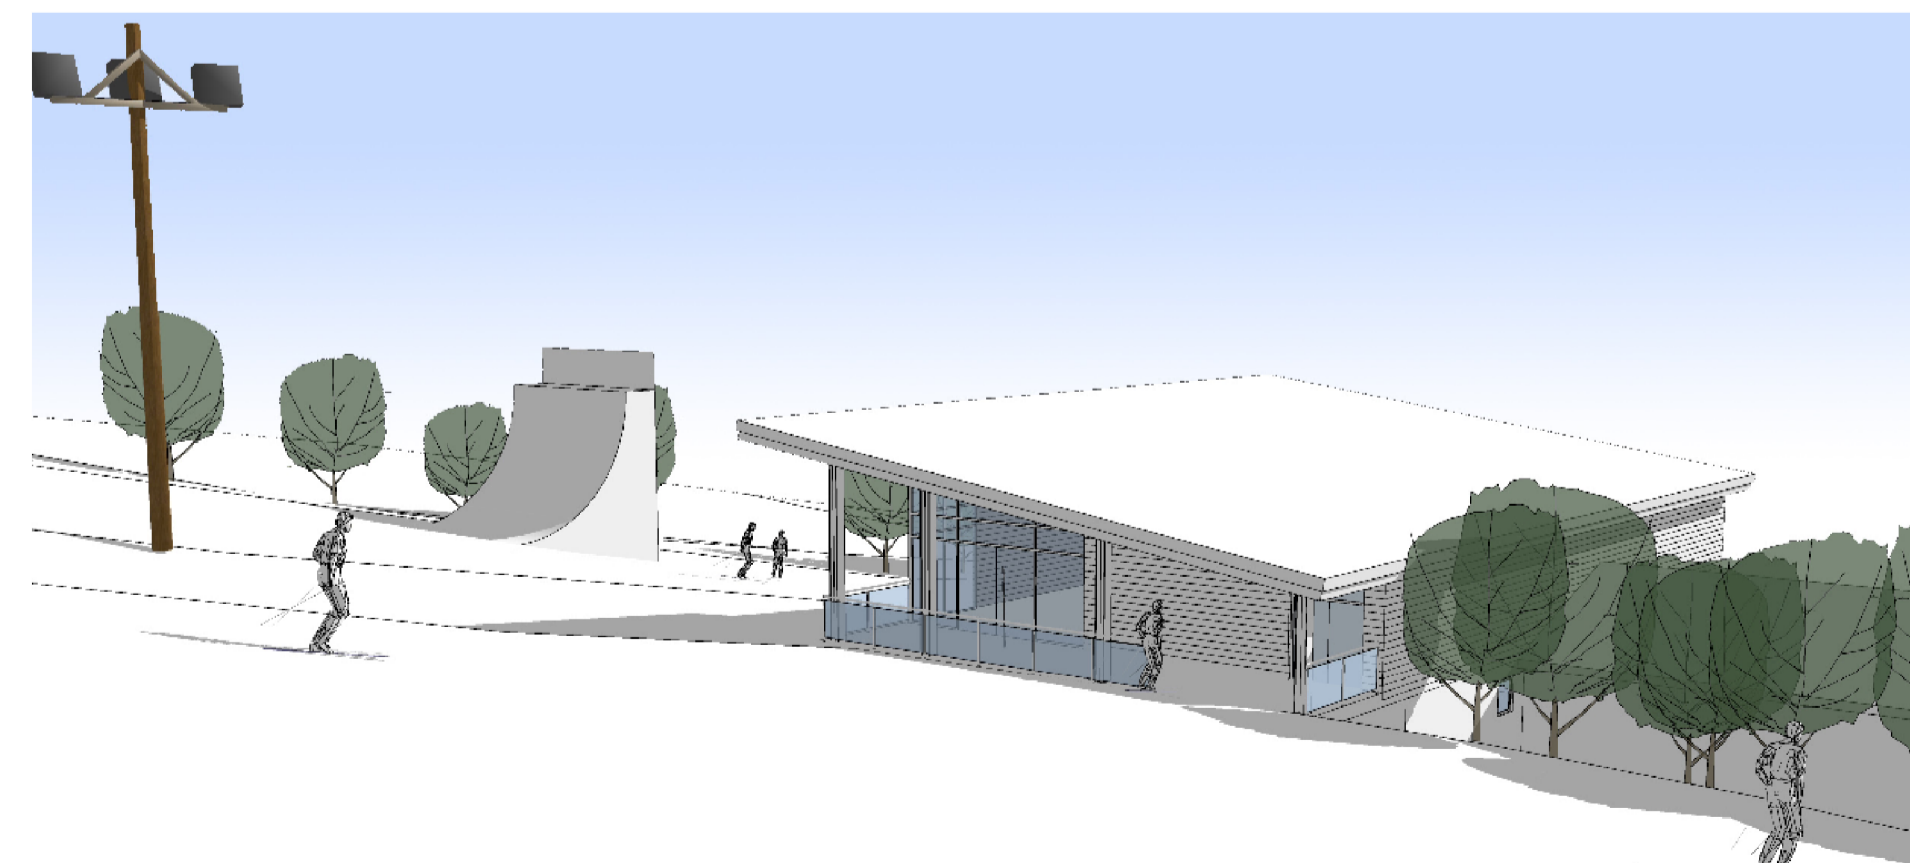

PROPOSED VIEW FROM NURSERY SLOPE



PROPOSED SITE PLAN  
 SCALE 1:200@A1

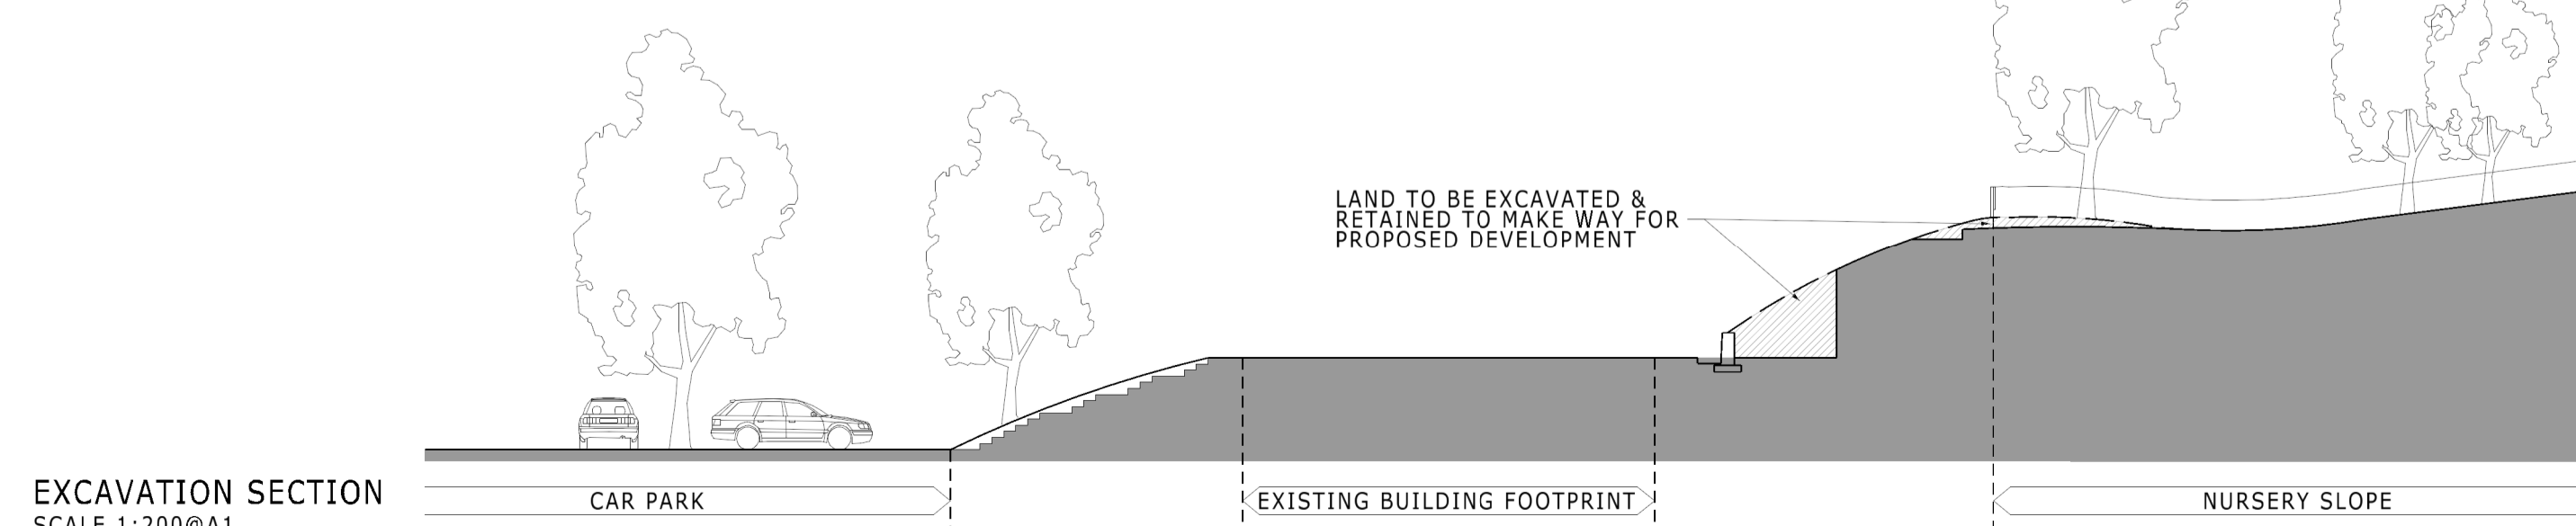

EXCAVATION SECTION  
 SCALE 1:200@A1



REV. DESCRIPTION INITIALS DATE  
 Job Name  
**SKI ROSSENDALE  
 MAIN FACILITIES BUILDING  
 RAWTENSTALL  
 PROPOSED EXTENSION**  
 Drawing Title  
**PROPOSED SITE PLAN**

Status			
PLANNING			
Date	Sheet By	Scale @ Size	
04.07.14	BC	1:200@A1	
Job Number	Code	Drawing Number	Rev
3945	PL	201	-






DLG Architects LLP  
 One Brewery Wharf  
 Waterloo Street  
 Leeds LS10 1GX  
 t +44(0)113 2471 222  
 f +44(0)113 2204 520  
 leeds@dlgarchitects.com  
 dlgarchitects.com





THIS DRAWING AND CAD DATA THEREIN IS PROTECTED BY COPYRIGHT AND MUST NOT BE COPIED OR REPRODUCED WITHOUT THE WRITTEN CONSENT OF DLG ARCHITECTS  
 NO DIMENSIONS ARE TO BE SCALED FROM THIS DRAWING. USE FIGURED DIMENSIONS ONLY. ALL DIMENSIONS AND SIZES ARE TO BE CHECKED ON SITE AND ANY DISCREPANCIES REPORTED TO THE ARCHITECT PRIOR TO INITIATION OF ANY WORKS.

EXTENT OF NEIGHBOURING BUILDING SHOWN INDICATIVELY

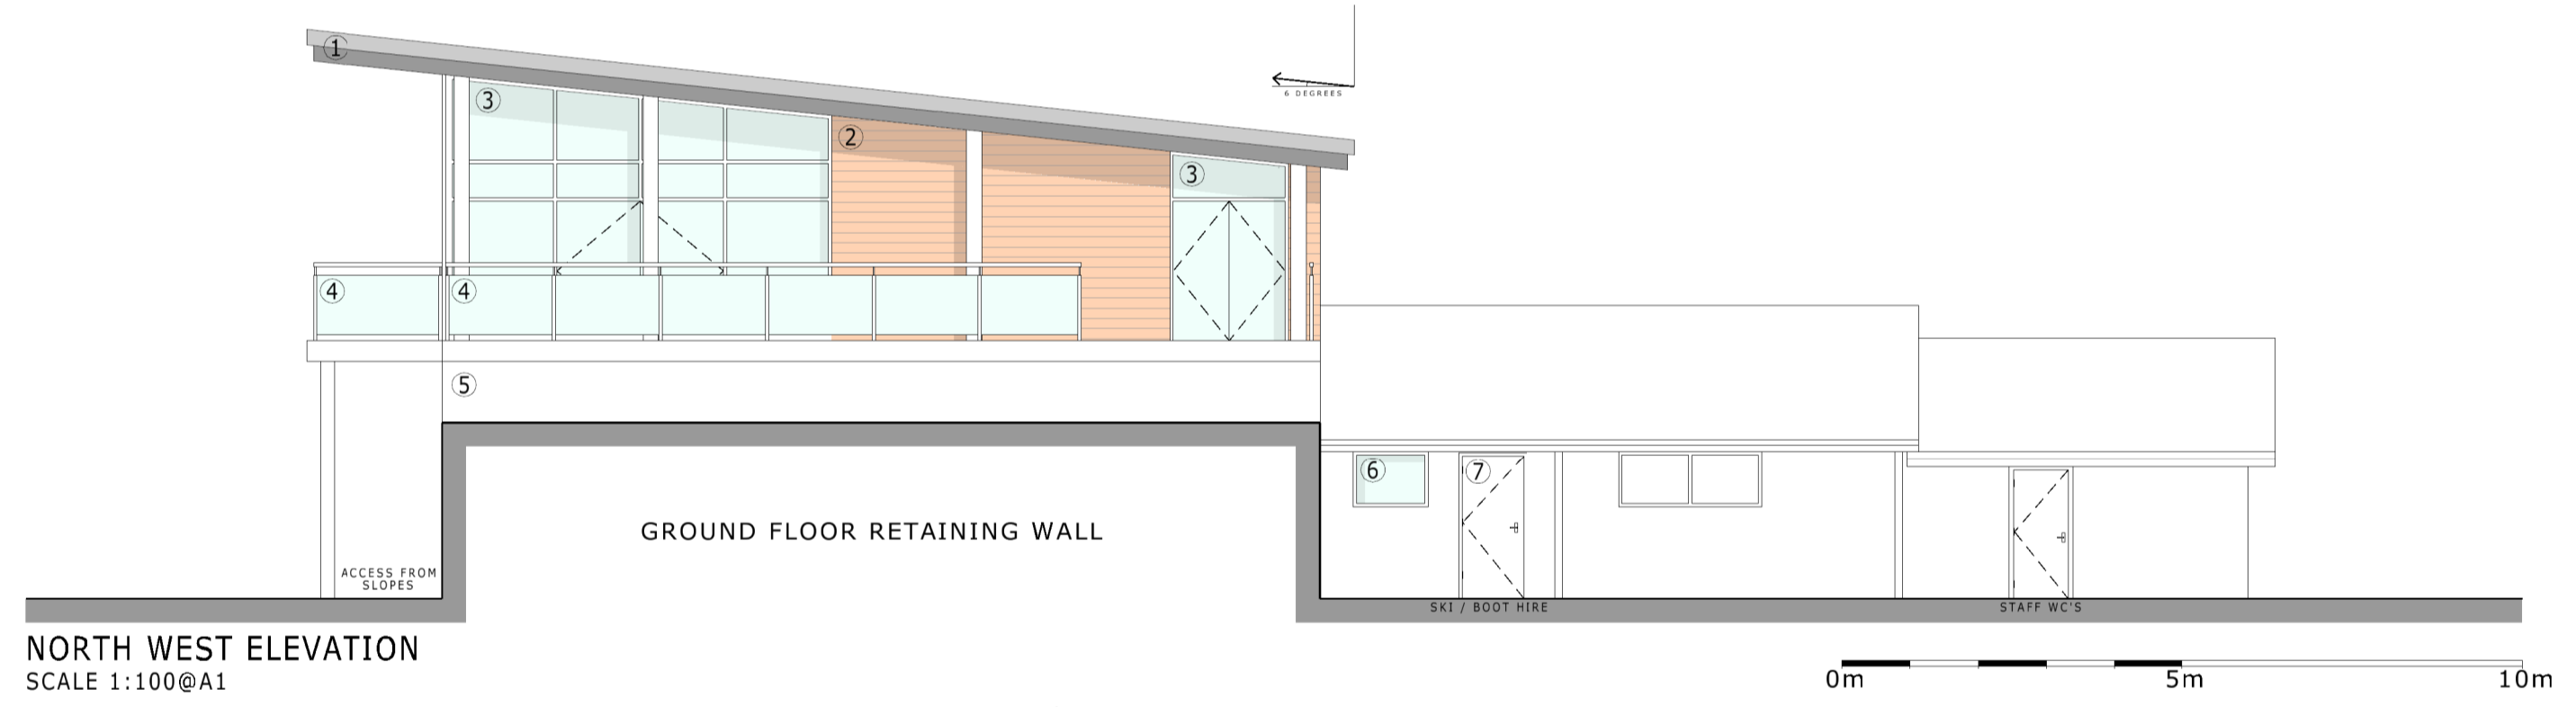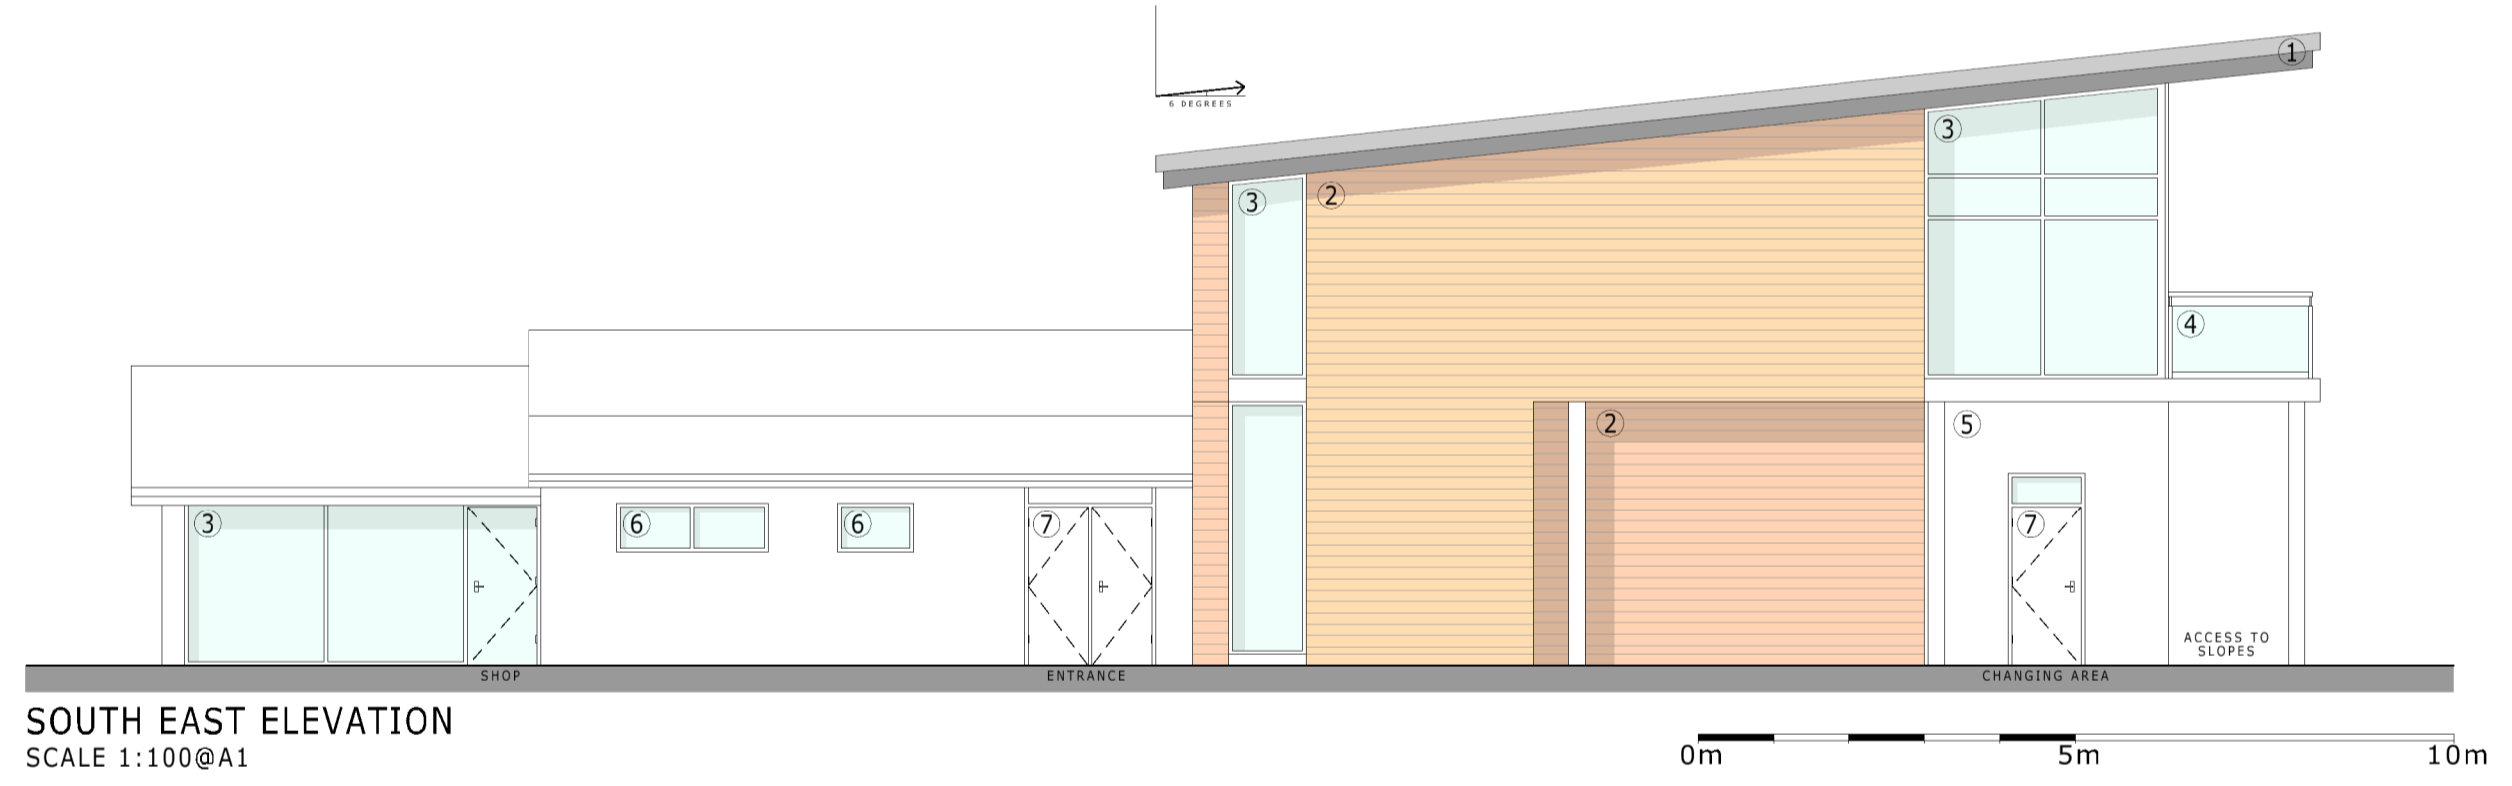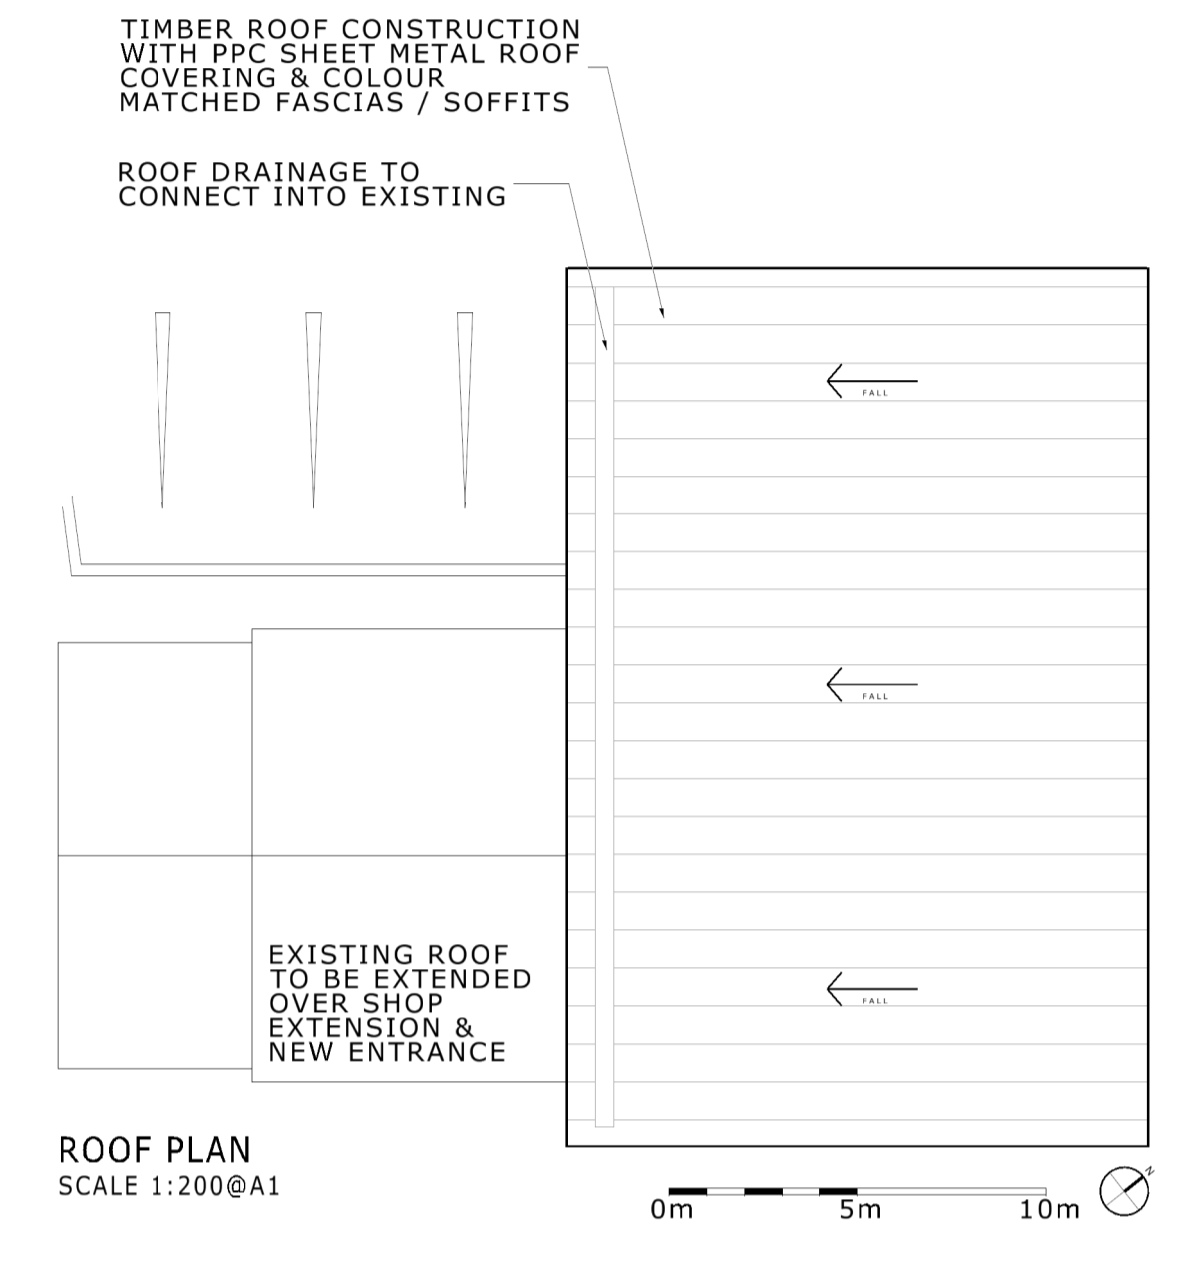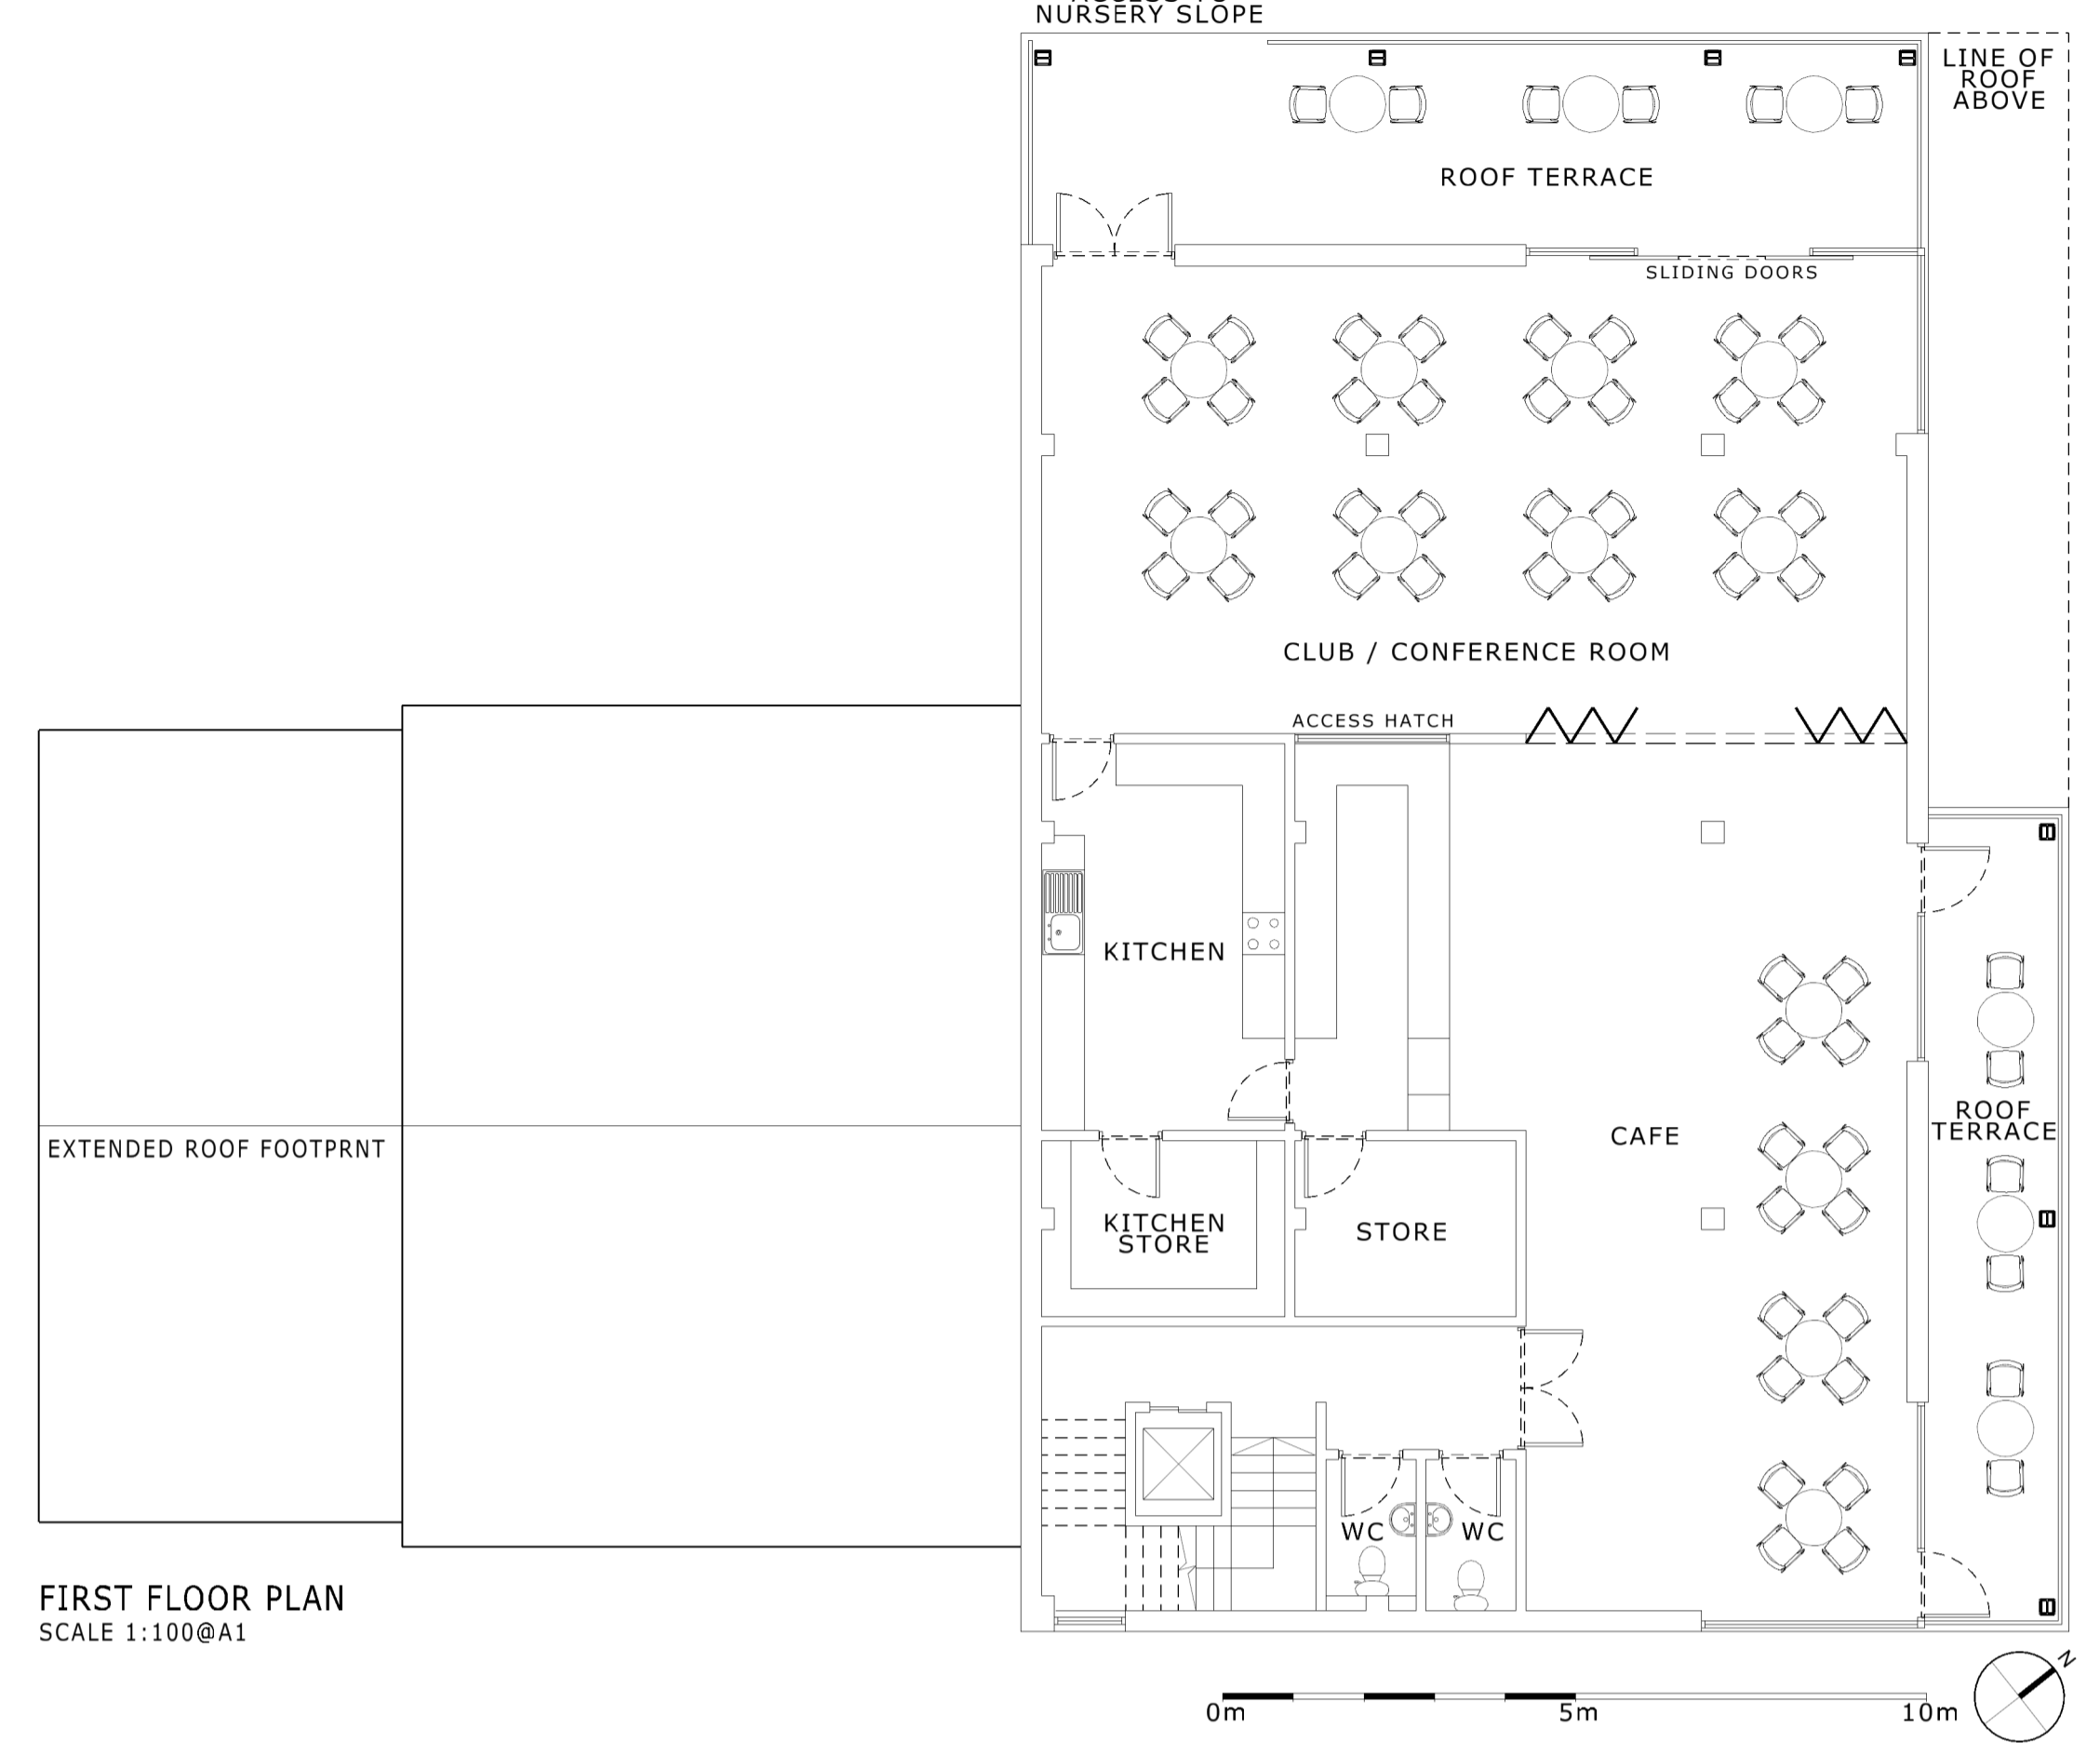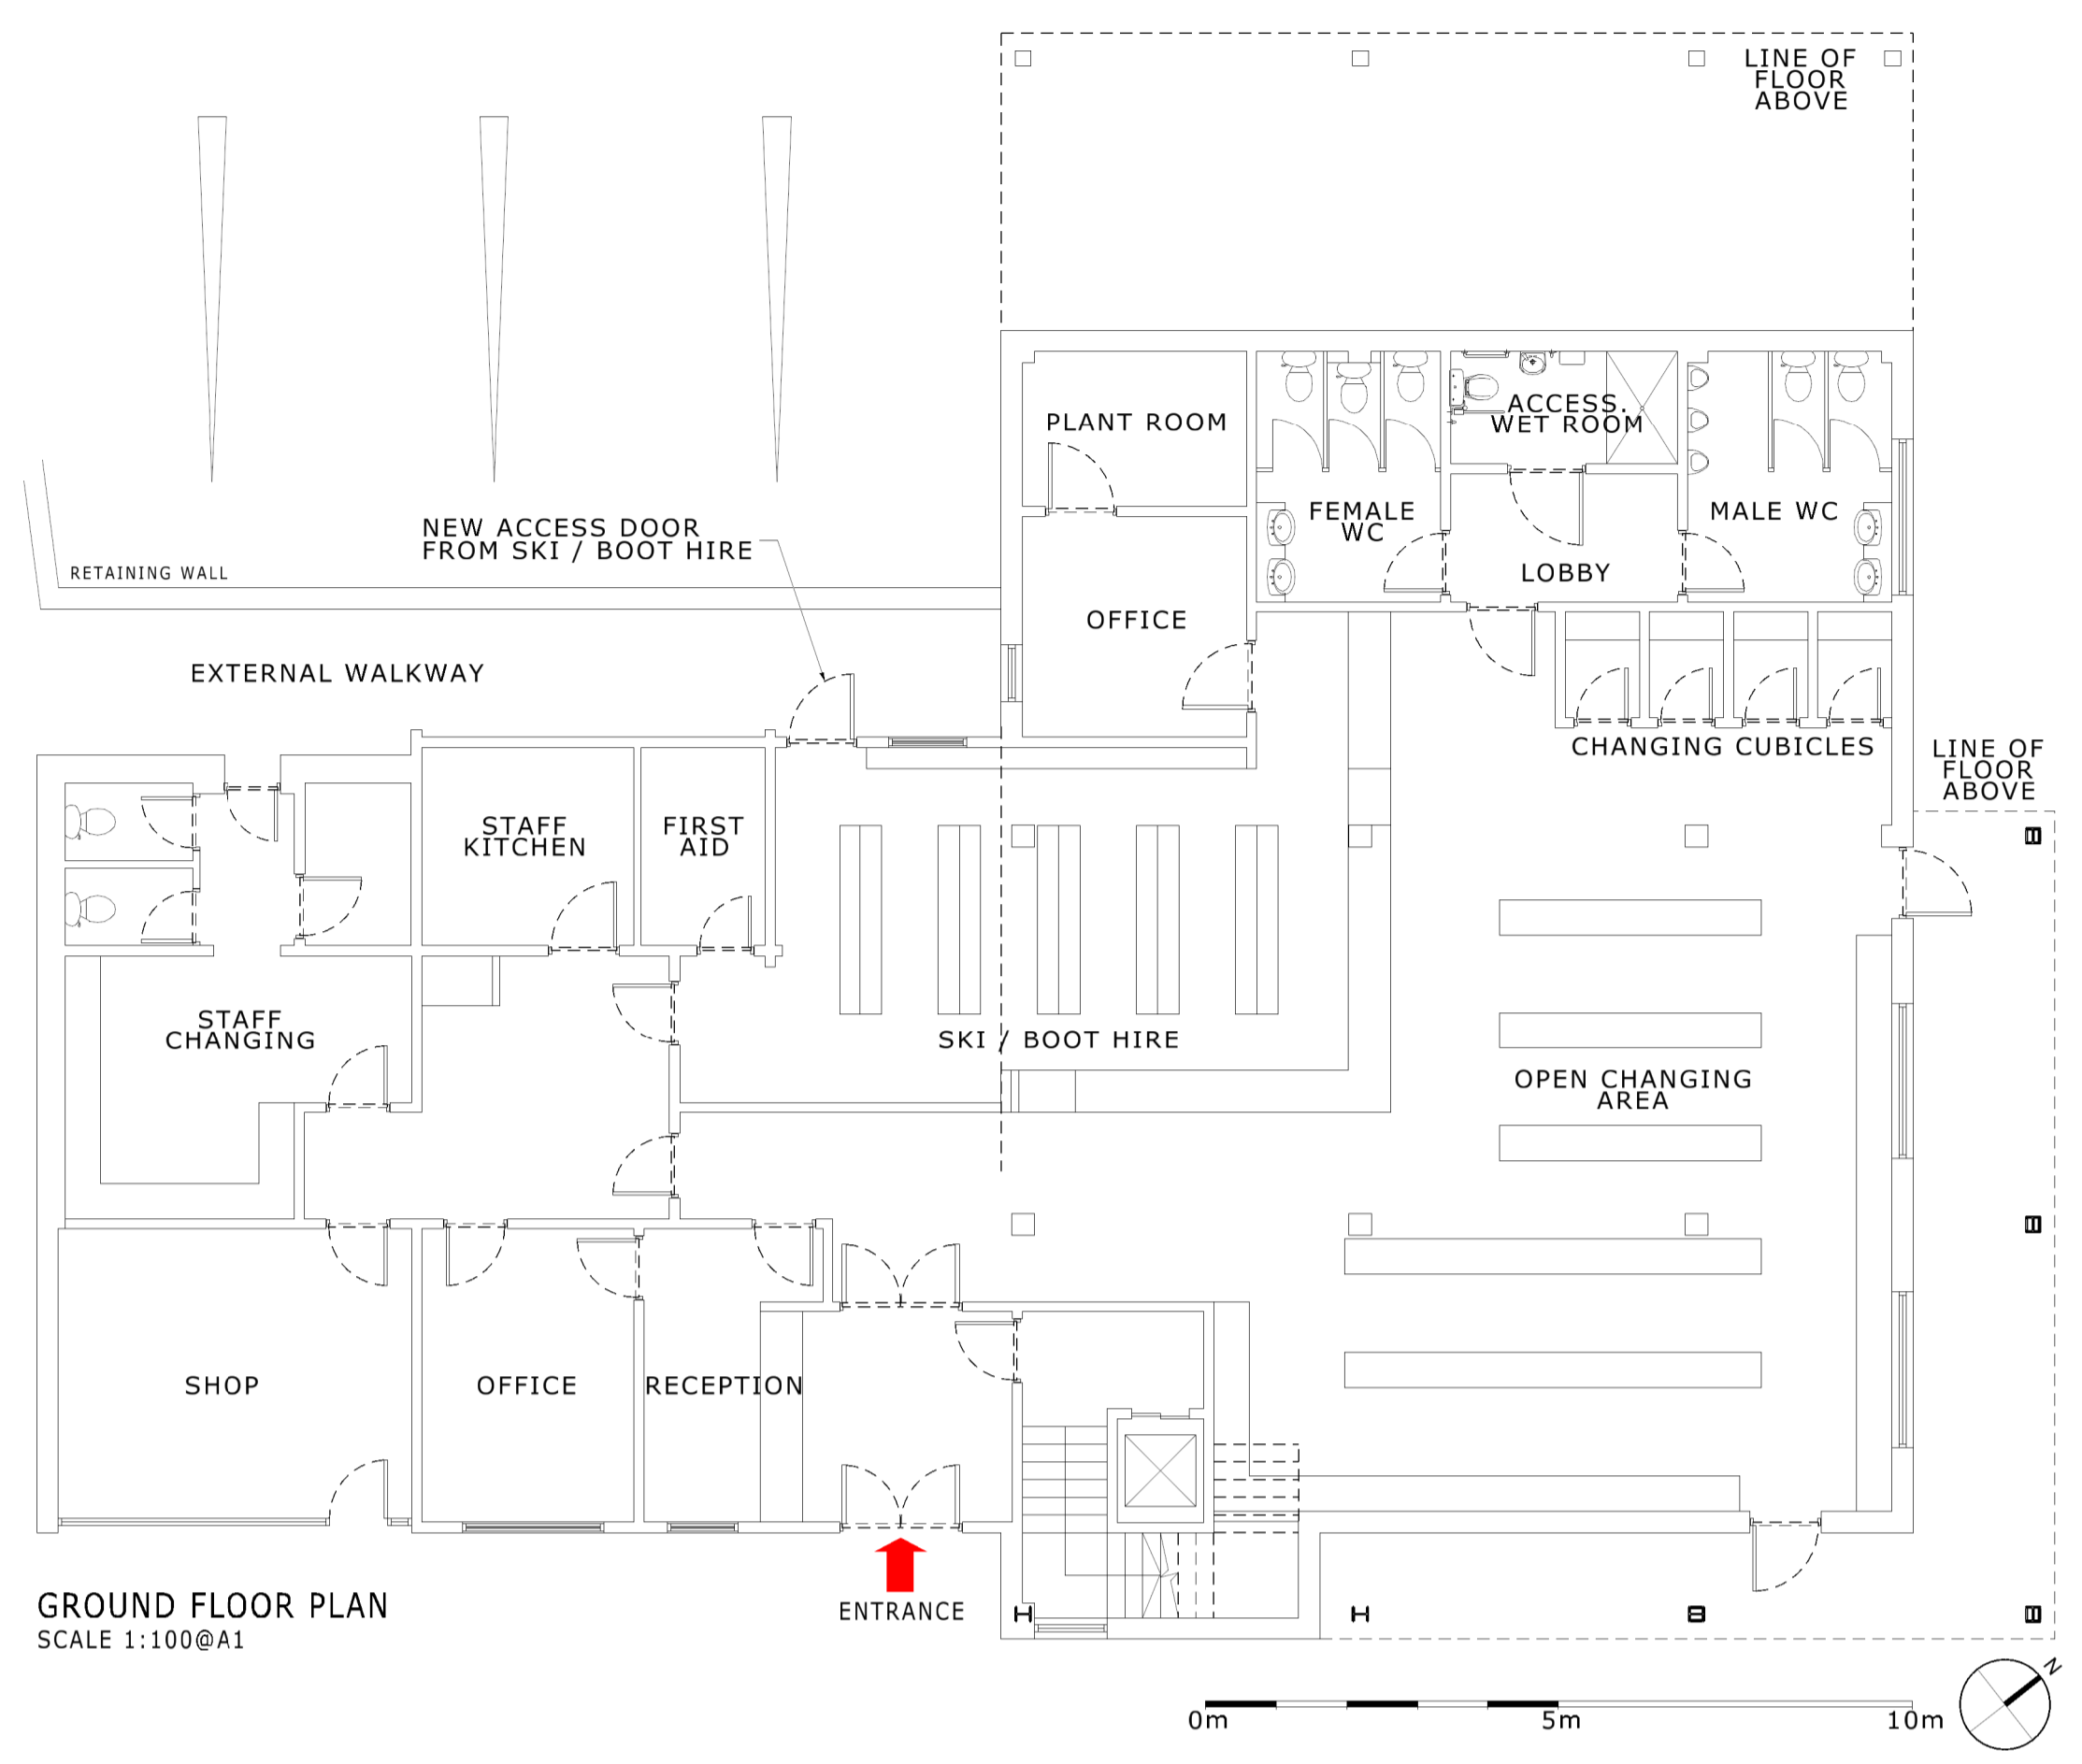

- MATERIAL KEY**
- ① PPC SHEET METAL ROOF WITH COLOUR MATCHED FACIAS & SOFFITS
  - ② TIMBER CLADDING
  - ③ PPC ALUMINIUM DG CURTAIN WALLING
  - ④ GLASS / SATIN SS BALUSTRADE
  - ⑤ WHITE EXTERNAL RENDER SYSTEM
  - ⑥ PAINTED TIMBER DG WINDOWS
  - ⑦ PAINT GRADE TIMBER EXTERNAL DOOR & FRAME
  - ⑧ CONCRETE RETAINING WALL



REV. DESCRIPTION INITIALS/DATE  
 JOB Name  
**SKI ROSSENDALE MAIN FACILITIES BUILDING RAWTENSTALL PROPOSED EXTENSION**  
 Drawing Title  
**PROPOSED PLAN / ELEVATIONS**

Status  
**PLANNING**

Date	Sheet By	Scale @ Size
04.07.14 BC		1:100@A1
Job Number	Code	Drawing Number
3945	PL	202

**DLG Architects LLP**  
 One Brewery Wharf  
 Waterlloo Street  
 Leeds LS10 1GX  
 t +44(0)113 2471 222  
 f +44(0)113 2204 520  
 leeds@dlgarchitects.com  
 dlgarchitects.com









PROPOSED SKI TOW - SUNKID MOVING CARPET



CONVEYOR BELT SYSTEM

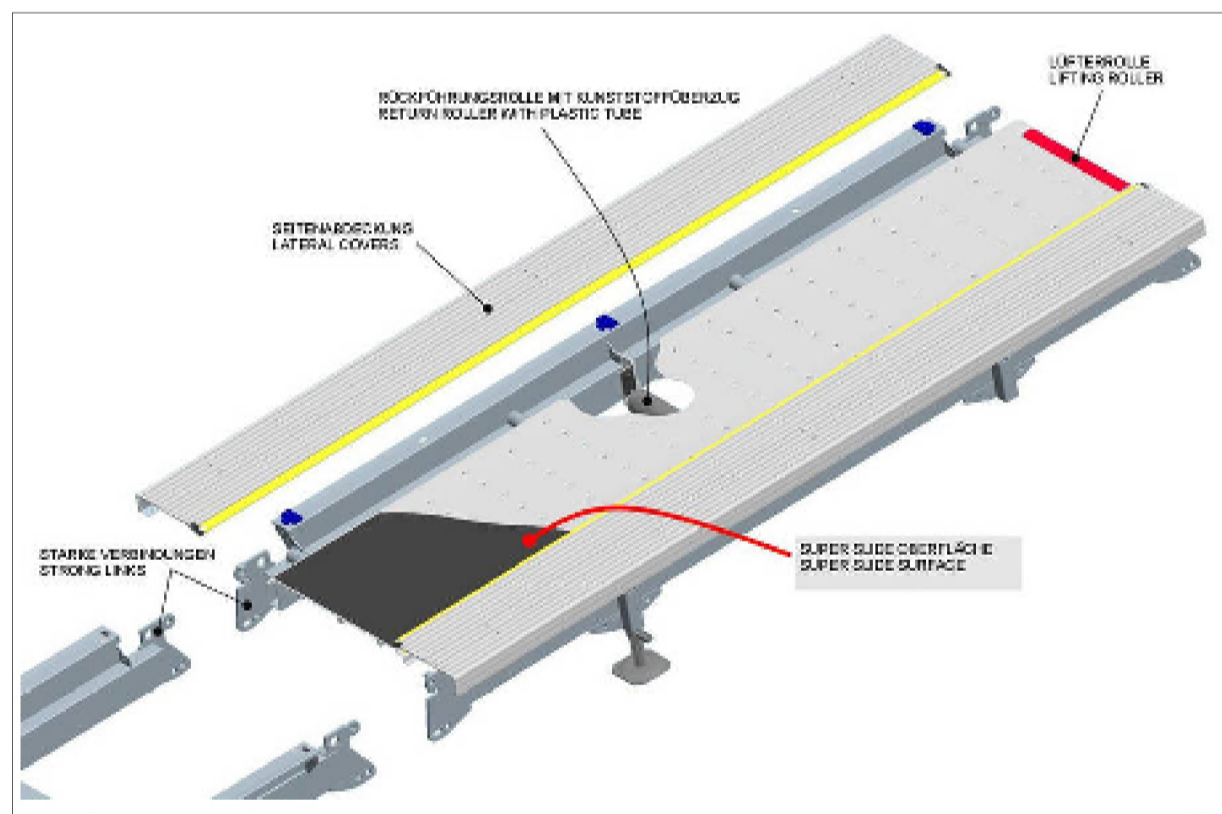


EXPLODED VIEW

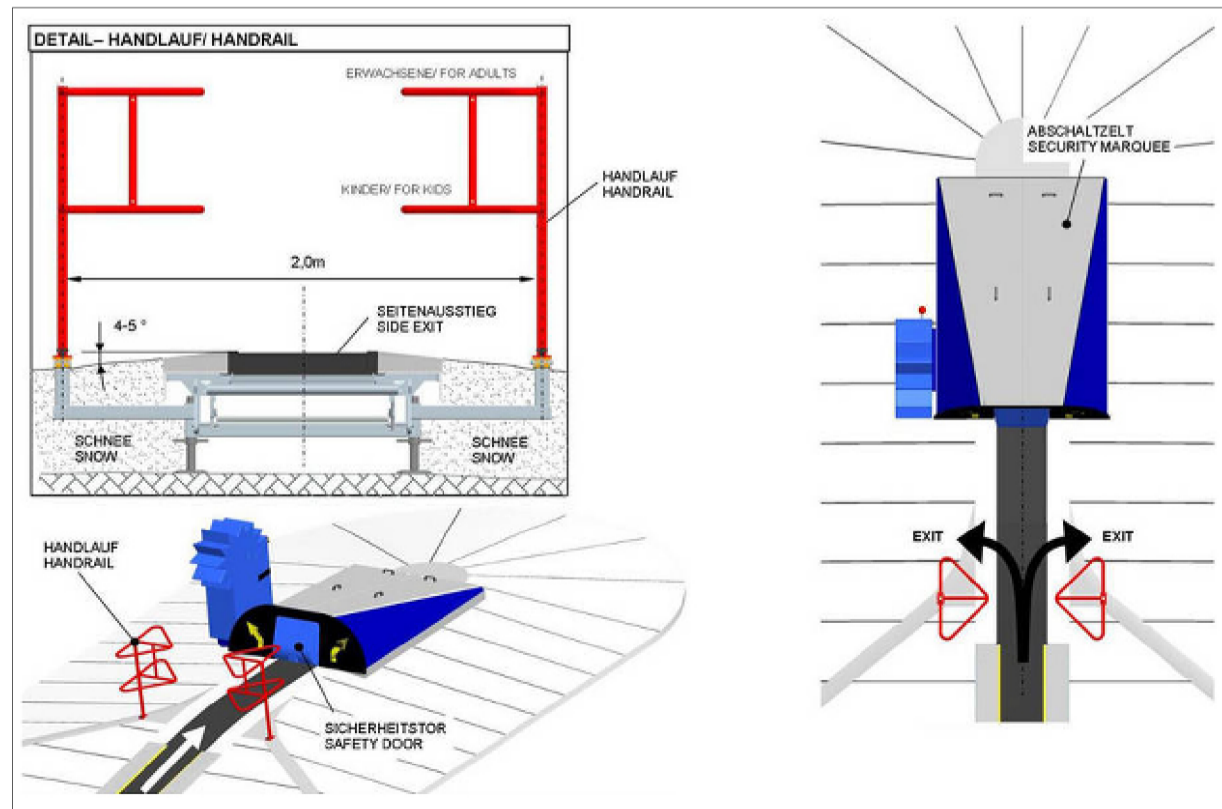

EXIT DETAILS



SITE PLAN - NURSERY SLOPE EXTENSION  
SCALE 1:200@A1

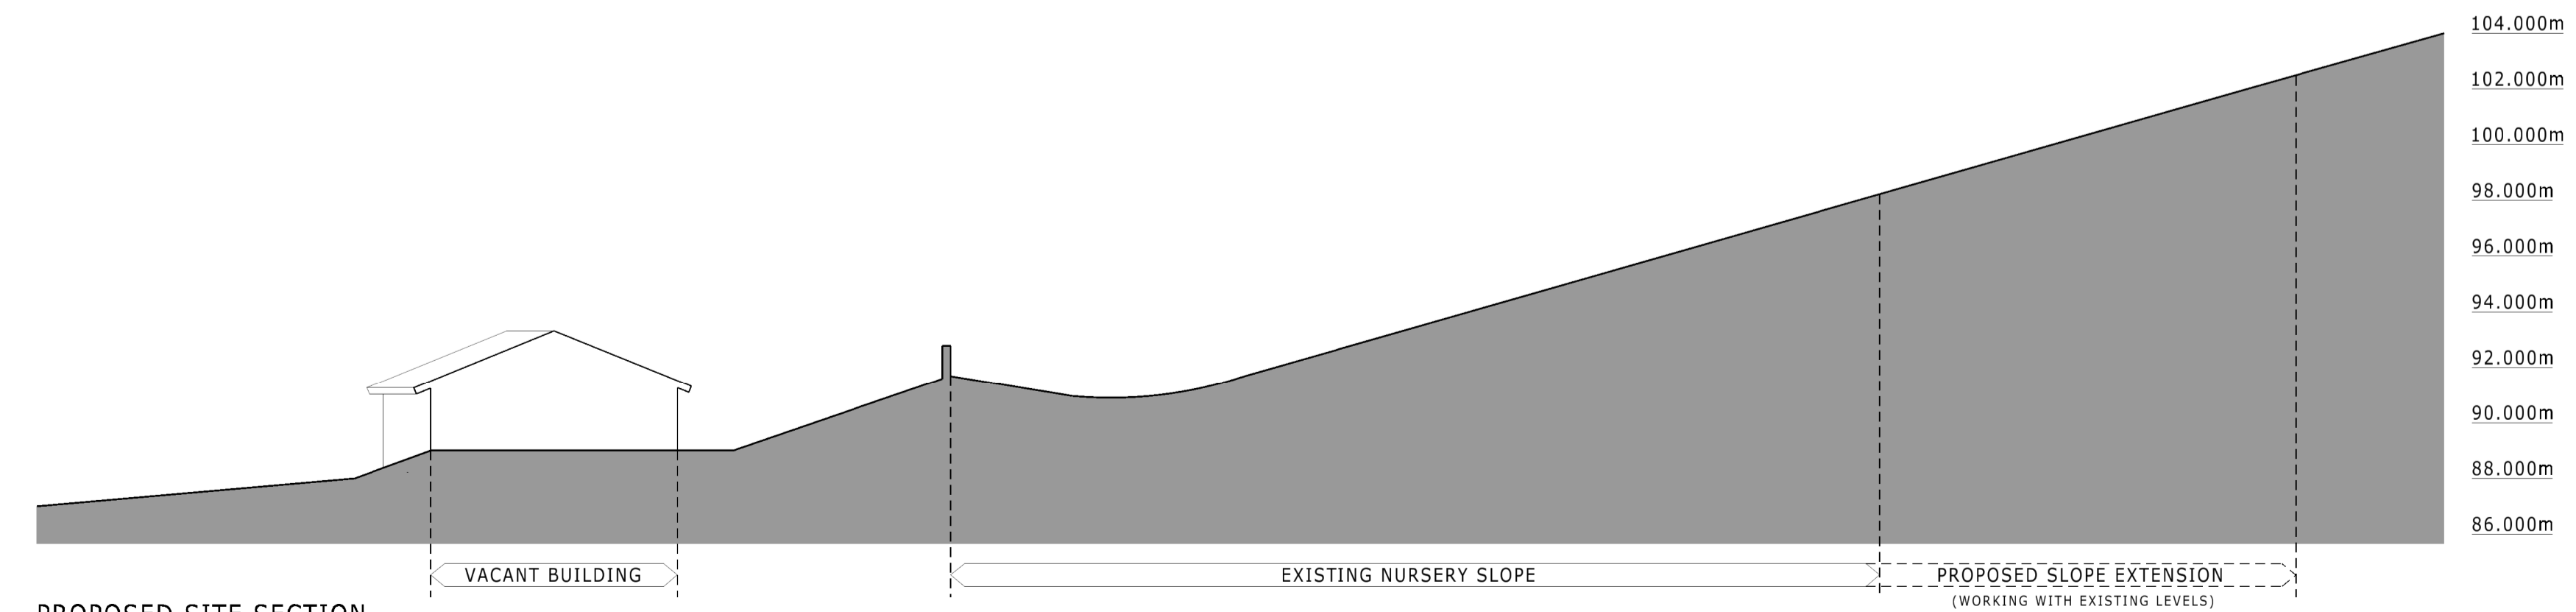

PROPOSED SITE SECTION  
SCALE 1:200@A1

THIS DRAWING AND CAD DATA THEREIN IS PROTECTED BY COPYRIGHT AND MUST NOT BE COPIED OR REPRODUCED WITHOUT THE WRITTEN CONSENT OF DLG ARCHITECTS ©  
NO DIMENSIONS ARE TO BE SCALED FROM THIS DRAWING. USE FIGURED DIMENSIONS ONLY. ALL DIMENSIONS AND SIZES ARE TO BE CHECKED ON SITE AND ANY DISCREPANCIES REPORTED TO THE ARCHITECT PRIOR TO INITIATION OF ANY WORKS.

EXTENT OF EXISTING SLOPE  
EXTENT OF PROPOSED EXTENSION

Job Name  
**SKI ROSSENDALE  
RAWTENSTALL  
LANCASHIRE**

Drawing Title  
**PROPOSED NURSERY SLOPE  
EXTENSION**

Status  
**PLANNING**

Date 25.07.14 BC  
Sheet By 1:200@A1

Job Number 3945  
Code PL  
Drawing Number 203  
Rev -

DLG Architects LLP  
One Brewery Wharf  
Waterloo Street  
Leeds LS10 1GX  
t +44(0)113 2471 222  
f +44(0)113 2204 520  
leeds@dlgarchitects.com  
dlgarchitects.com

