


# Land Registry Index map plan

Ordnance Survey map reference SD8124SW  
Scale 1:1250  
Plan prepared on 24/09/2013 at 00:00:01



© Crown copyright and database rights 2013 Ordnance Survey 100026316.  
You are not permitted to copy, sub-license, distribute or sell any of this data to third parties in any form.

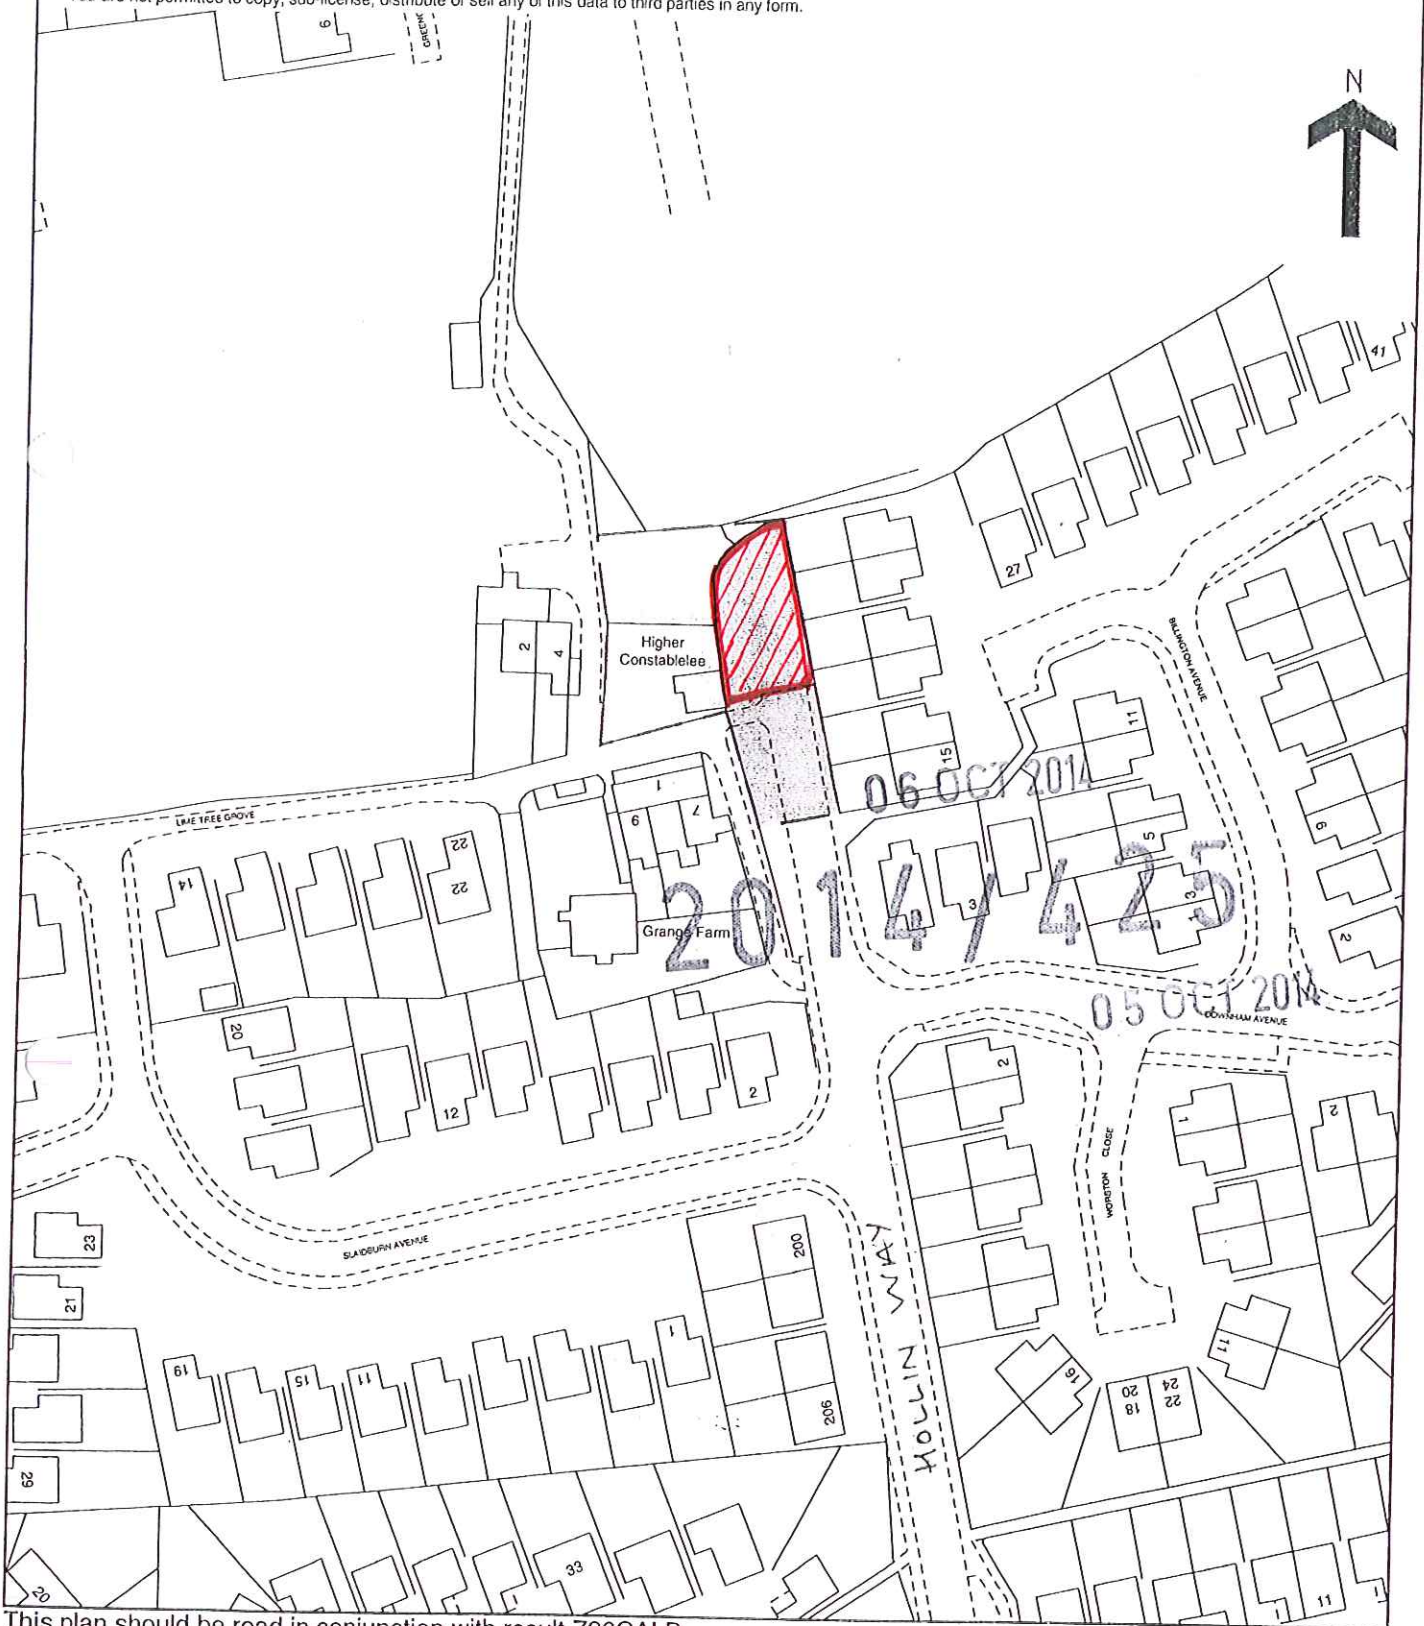

This plan should be read in conjunction with result Z26CALB.

This plan shows the general position, not the exact line, of the boundaries. It may be subject to distortions in scale. Measurements scaled from this plan may not match measurements between the same points on the ground. See Land Registry Public Guide 19 - Title Plans and Boundaries.



1 0 2 6 0 1 5 0 0 2

## Ordnance Survey Plan Published 1963


### Source map scale - 1:2,500

The historical maps shown were reproduced from maps predominantly held in the OS archive for England, Wales and Scotland in the 1960s. The maps covered the whole of what were considered to be the cultivated parts of Great Britain. The published data given below is often some years later than the surveyed date. Before 1938, all OS maps were based on the Cassini Projection, with independent surveys of a single county or group of counties, giving rise to significant inaccuracies in outlying areas.

### Map Name(s) and Date(s)

SD8024	SD8124
1962	1963
1:2,500	1:2,500
SD8123	SD8123
1963	1963
1:2,500	1:2,500

### Historical Map - Segment A13

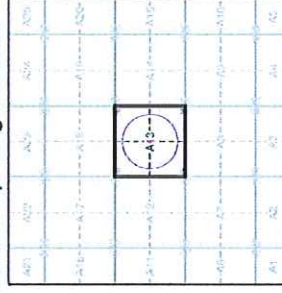


### Order Details


Order Number: 56076217\_1\_1  
 Customer Ref: BB4 8LB  
 National Grid Reference: 381230, 424040  
 Site Area (Ha): 0.04  
 Search Buffer (m): 250

### Site Details

Hollin Way, Rawtenstall, Rossendale, BB4 8LB

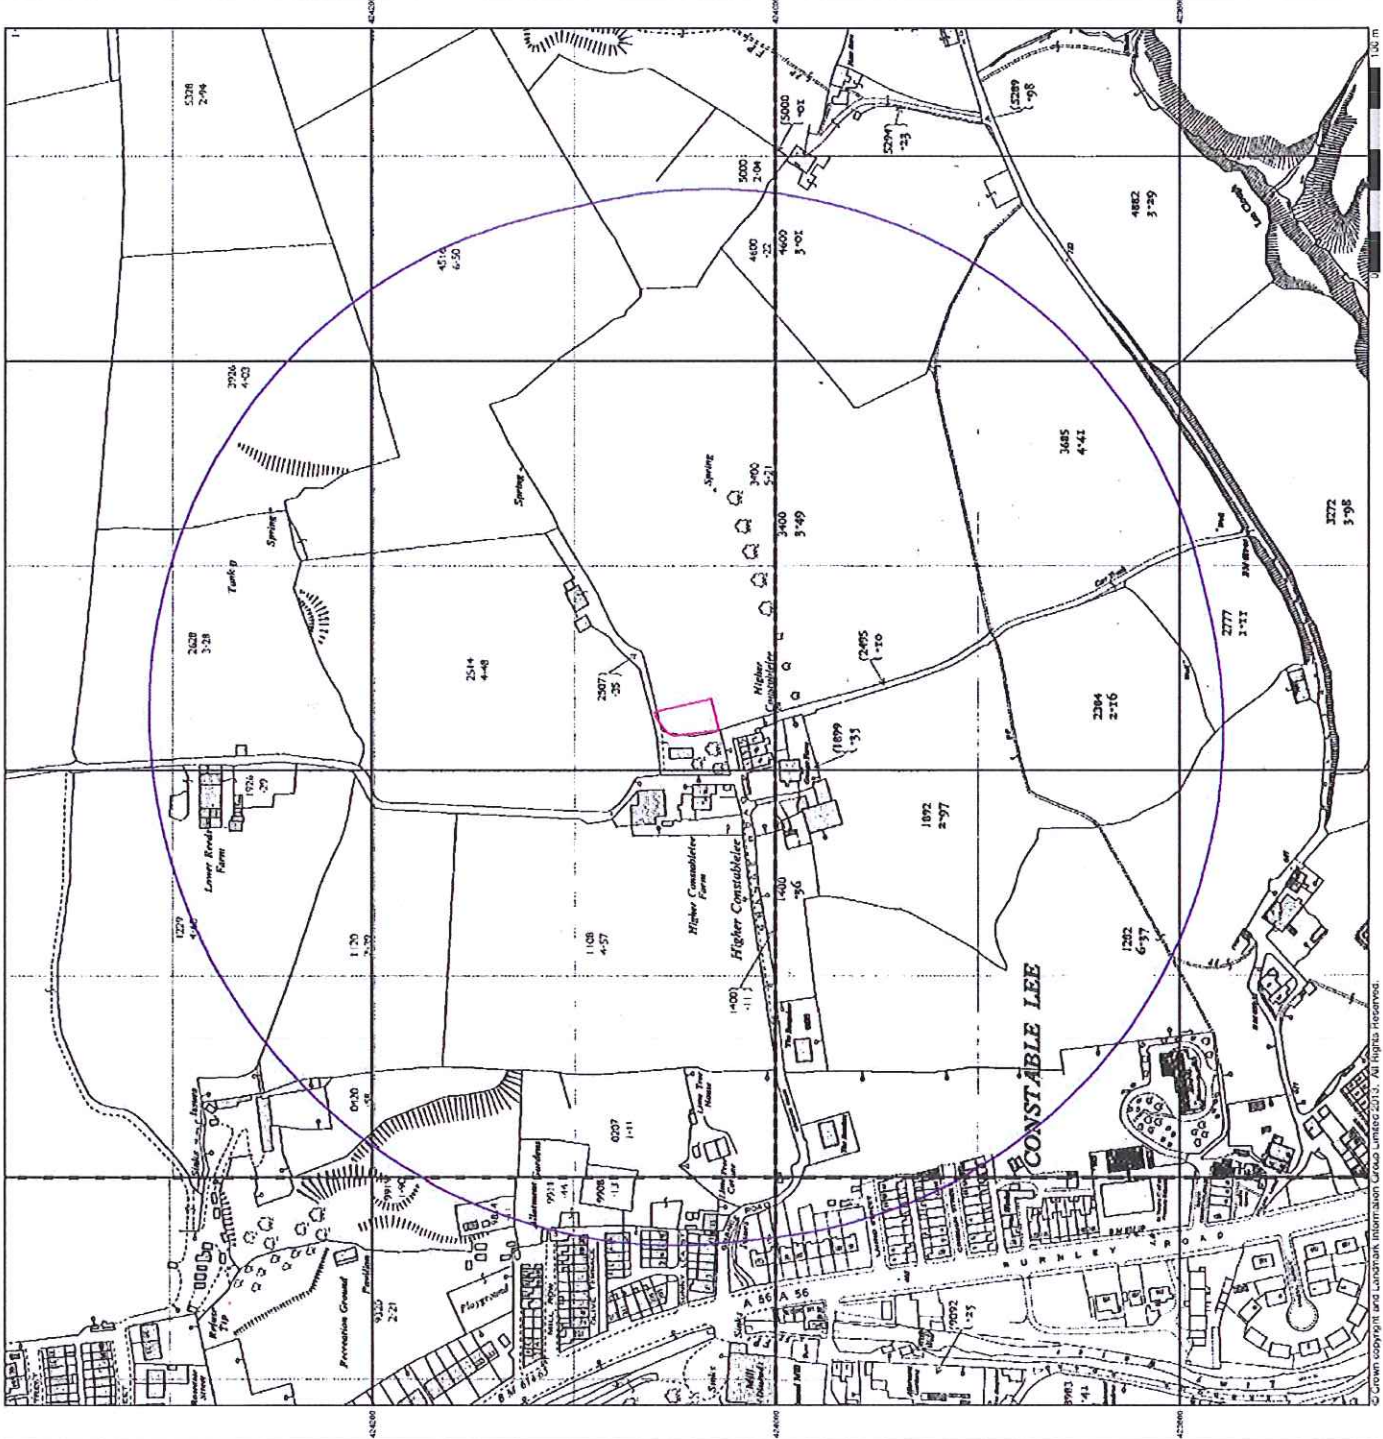

© Crown copyright and Landmark Information Group Limited 2013. All Rights Reserved.

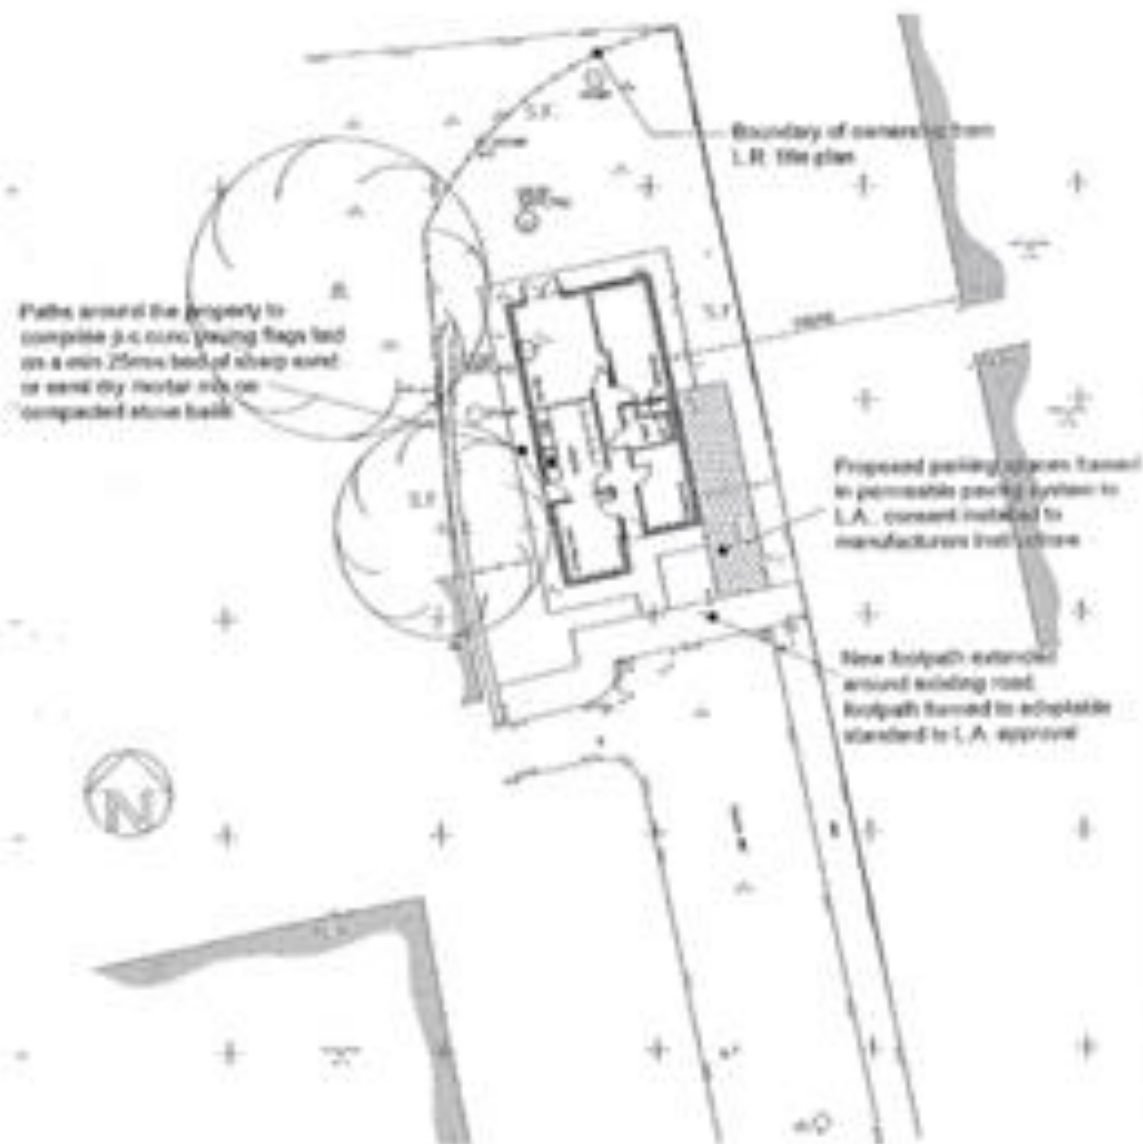

Site Plan 1:200





SIDE ELEVATION

SIDE ELEVATION



FRONT ELEVATION

REAR ELEVATION