


A3 Size

FOR PLANNING PURPOSED ONLY. USE FIGURED DIMENSIONS ONLY. SUBJECT TO SITE SURVEY AND ALL NECESSARY CONSENTS. ALL DIMENSIONS TO BE CHECKED BY USER AND ANY DISCREPANCIES, ERRORS OR OMISSIONS TO BE REPORTED TO THE ARCHITECT BEFORE THE WORK COMMENCES. THIS DRAWING IS TO BE READ WITH ALL OTHER RELEVANT MATERIALS.

Revision	Notes	Date	Drawn
A			

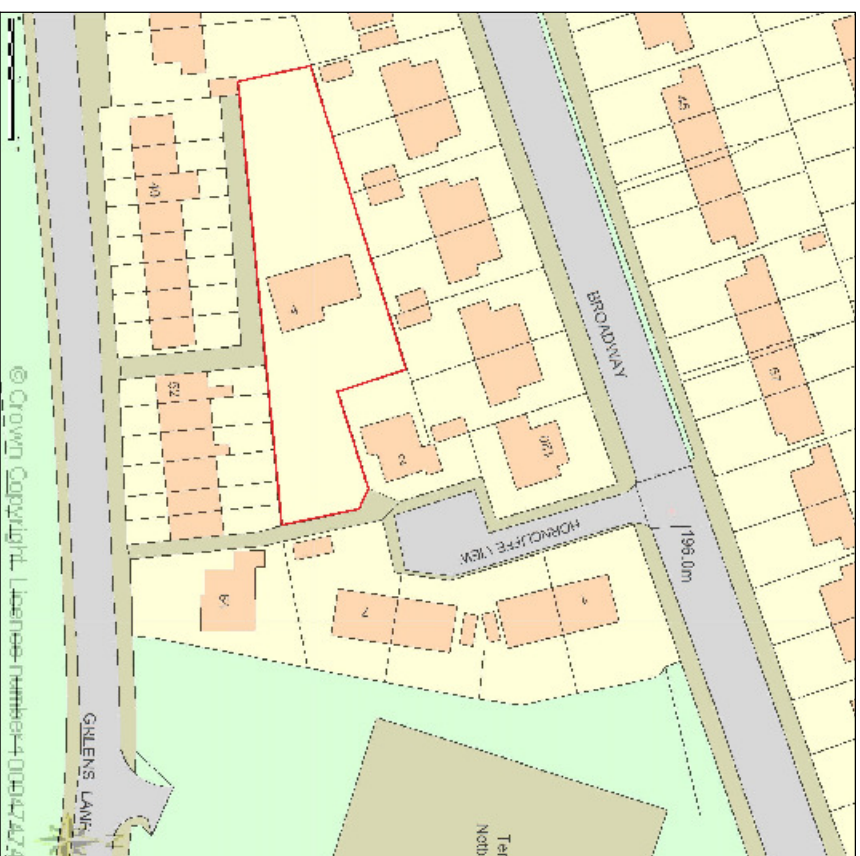

ARCHITECTURE AND DESIGN

Fuzed A+D Ltd, 74A Water Street, Radcliffe, Manchester, M26 4DF • Tel/Fax: 0161 724 8006 • Email: fuzed@talktalk.net

Project: 4 Stone Vista, Hornciffe View, Helmshore, Rossendale BB4 4 ET

Client: Mr and Mrs Kirwin

Content: Location Plan

Scale	Drawn	Checked	Date	Contract No.	Dwg No.	Rev
1:1250	ZB	-	Aug '14	1143	1.01	-



A3 Size

FOR PLANNING PURPOSES ONLY. USE FIGURED DIMENSIONS ONLY. SUBJECT TO SITE SURVEY AND ALL NECESSARY CONSENTS. ALL DIMENSIONS TO BE CHECKED BY USER AND ANY DISCREPANCIES, ERRORS OR OMISSIONS TO BE REPORTED TO THE ARCHITECT BEFORE THE WORK COMMENCES. THIS DRAWING IS TO BE READ WITH ALL OTHER RELEVANT MATERIALS.

Revision	Notes	Date	Drawn
A	Updated	Nov '14	ZB




FUZED ARCHITECTURE AND DESIGN
 Fuzed A+D Ltd, 74A Water Street, Radcliffe, Manchester, M26 4DF • Tel/Fax: 0161 724 8006 • Email: fuzed@talktalk.net

Project	4 Stone Vista, Horncliffe View, Helmshore, Rossendale BB4 4ET					
Client	Mr and Mrs Kirwin					
Content	Block Plan					
Scale	Drawn	Checked	Date	Contract No.	Dwg No.	Rev
1:100	52 ZB	-	Sep '14	1143	102	A

FOR PLANNING PURPOSES ONLY. USE FIGURED DIMENSIONS ONLY. SUBJECT TO SITE SURVEY AND ALL NECESSARY CONSENTS. ALL DIMENSIONS TO BE CHECKED BY USER AND ANY DISCREPANCIES, ERRORS OR OMISSIONS TO BE REPORTED TO THE ARCHITECT BEFORE THE WORK COMMENCES. THIS DRAWING IS TO BE READ WITH ALL OTHER RELEVANT MATERIALS

Revision	Notes
A	Updated


Date	Drawn
Nov '14	ZB

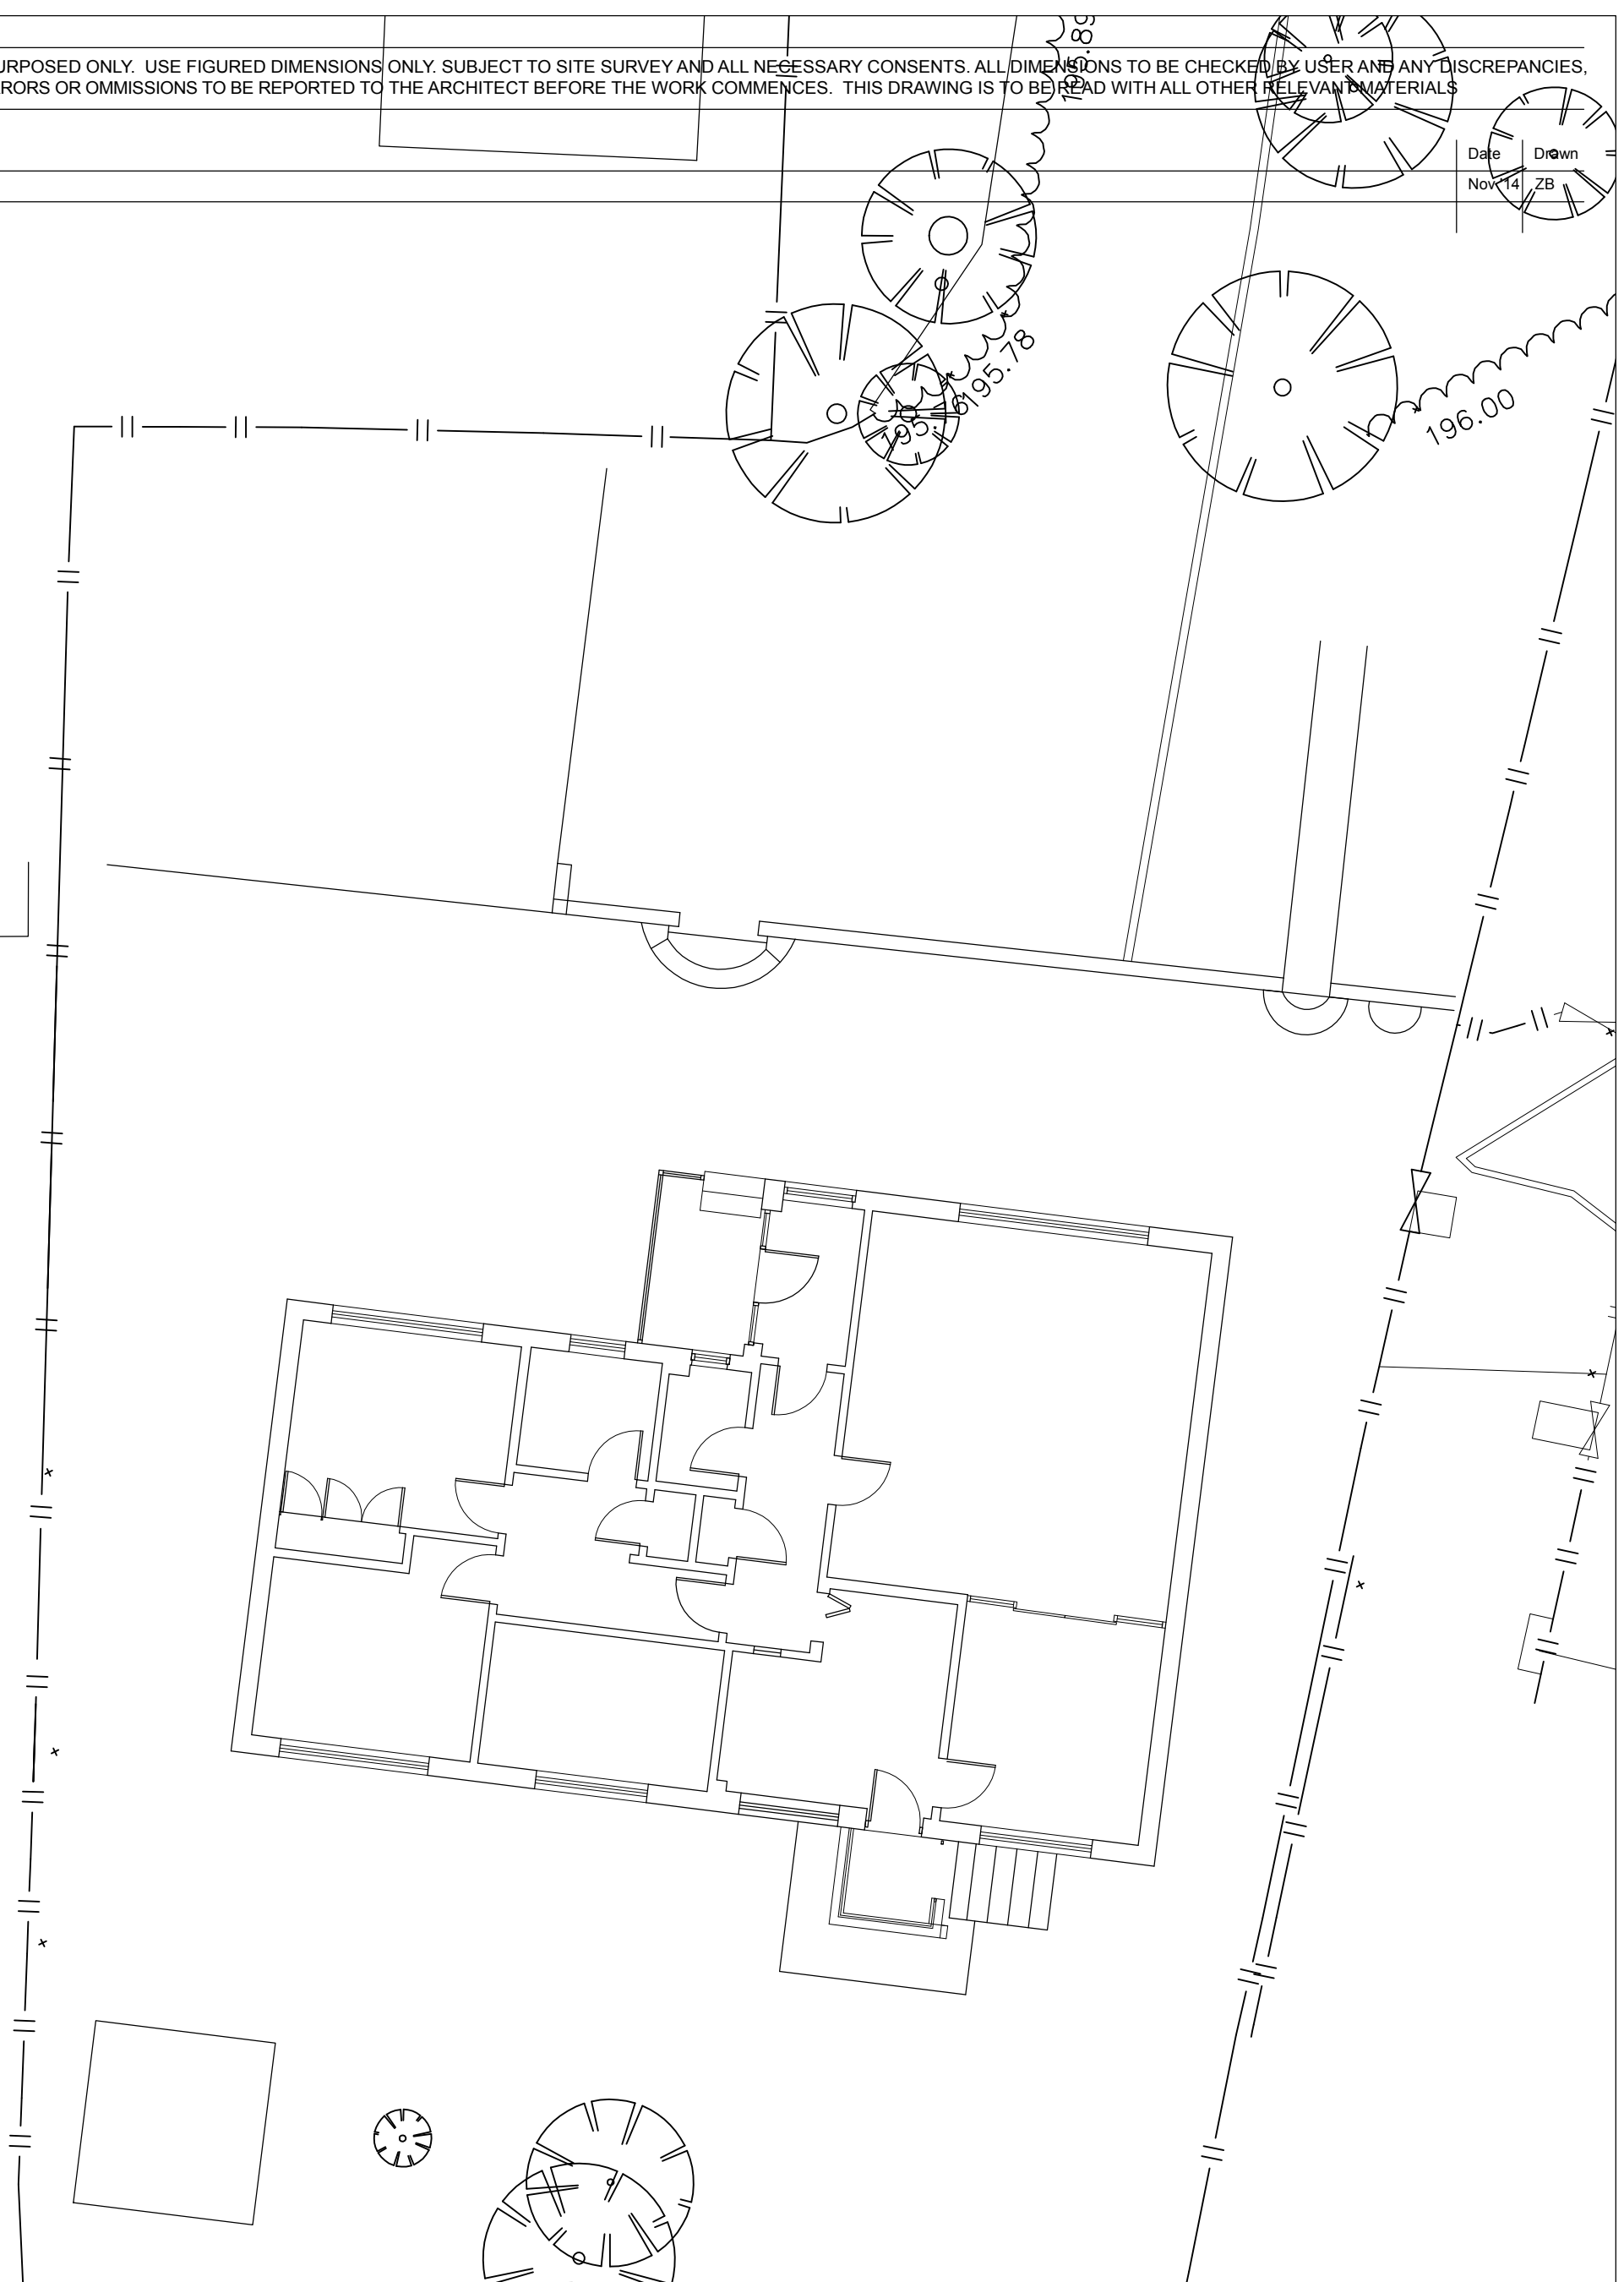

FUZED ARCHITECTURE AND DESIGN

Fuzed A+D Ltd, 74A Water Street, Radcliffe, Manchester, M26 4DF • Tel/Fax: 0161 724 8006 • Email: fuzed@talktalk.net

Scale 1:100

 


Project	4 Stone Vista, Horncliffe View, Helmshore, Rossendale BB4 4ET														
Client	Mr and Mrs Kirwin														
Content	Existing Ground Floor Plan														
Scale	1:100	Drawn	ZB	Checked	-	Date	Nov '14	Contract No.	1143	Dwg No.	1.03	Rev	A	Paper size	A3

FUZED


A3 Size

FOR PLANNING PURPOSES ONLY. USE FIGURED DIMENSIONS ONLY. SUBJECT TO SITE SURVEY AND ALL NECESSARY CONSENTS. ALL DIMENSIONS TO BE CHECKED BY USER AND ANY DISCREPANCIES, ERRORS OR OMISSIONS TO BE REPORTED TO THE ARCHITECT BEFORE THE WORK COMMENCES. THIS DRAWING IS TO BE READ WITH ALL OTHER RELEVANT MATERIALS.


Revision	Notes	Date	Drawn
A	Updated	Nov '14	ZB

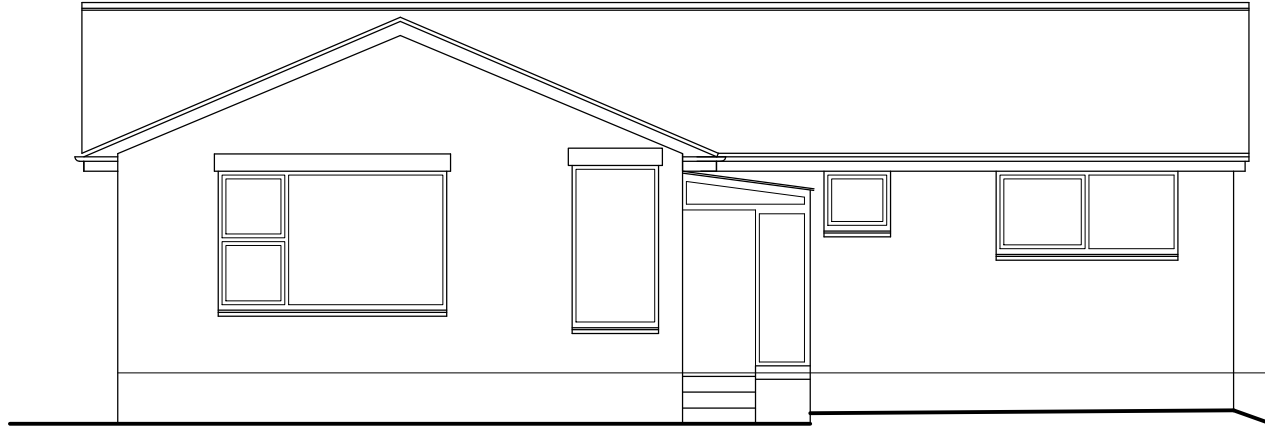


Existing Front Elevation

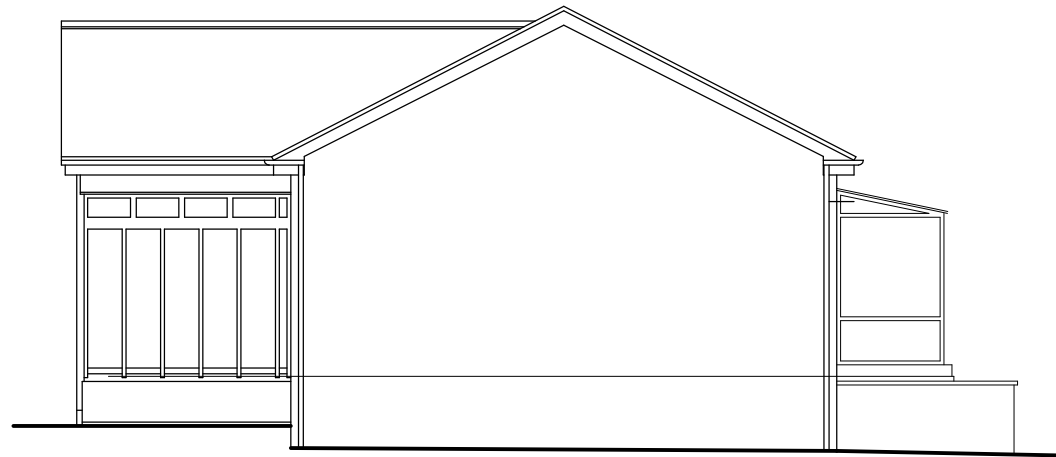

Existing Side Elevation

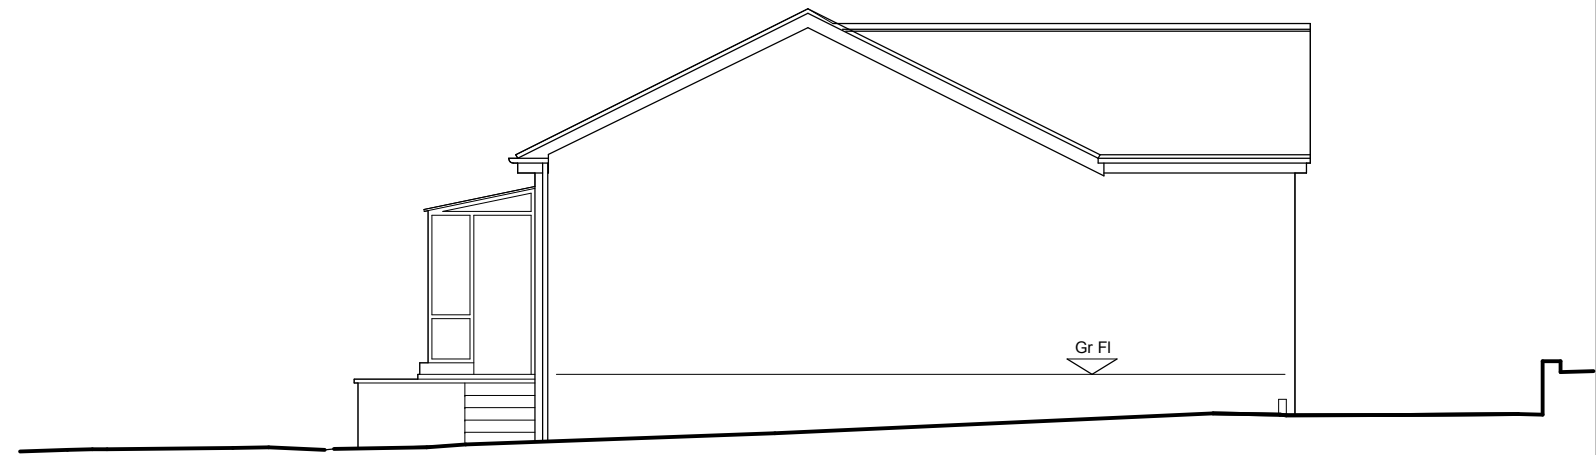

Existing Side Elevation

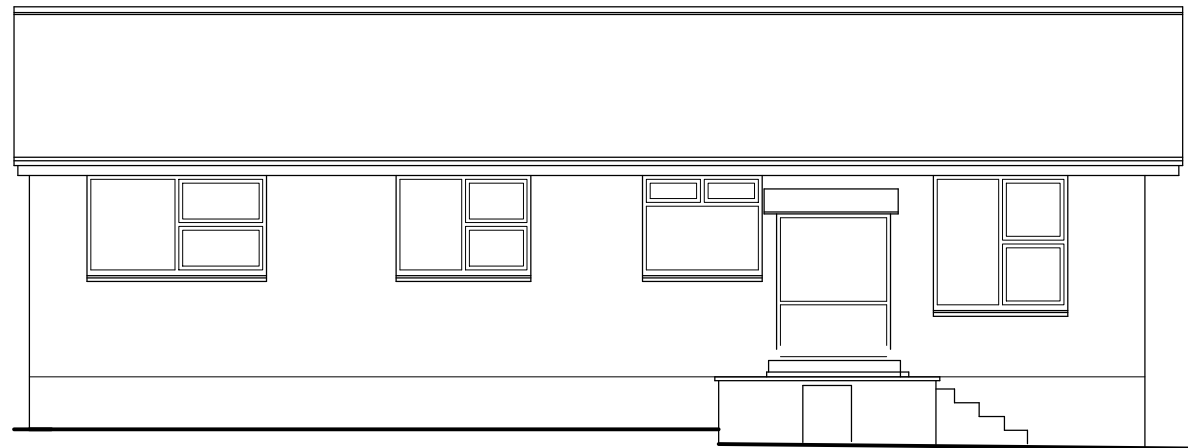

Existing Rear Elevation




FUZED ARCHITECTURE AND DESIGN

Fuzed A+D Ltd, 74A Water Street, Radcliffe, Manchester, M26 4DF • Tel/Fax: 0161 724 8006 • Email: fuzed@talktalk.net

Project	4 Stone Vista, Horncliffe View, Helmshore, Rossendale BB4 4ET						
Client	Mr and Mrs Kirwin						
Content	Existing Elevations						
Scale	Drawn	Checked	Date	Contract No.	Dwg No.	Rev	
1:100	ZB	-	Sep '14	1143	1.04	A	

FOR PLANNING PURPOSES ONLY. USE FIGURED DIMENSIONS ONLY. SUBJECT TO SITE SURVEY AND ALL NECESSARY CONSENTS. ALL DIMENSIONS TO BE CHECKED BY USER AND ANY DISCREPANCIES, ERRORS OR OMISSIONS TO BE REPORTED TO THE ARCHITECT BEFORE THE WORK COMMENCES. THIS DRAWING IS TO BE READ WITH ALL OTHER RELEVANT MATERIALS.

Revision	Notes	Date	Drawn
A	Garage detached & house repositioned as LPA advice	Jan 15	PD
B			

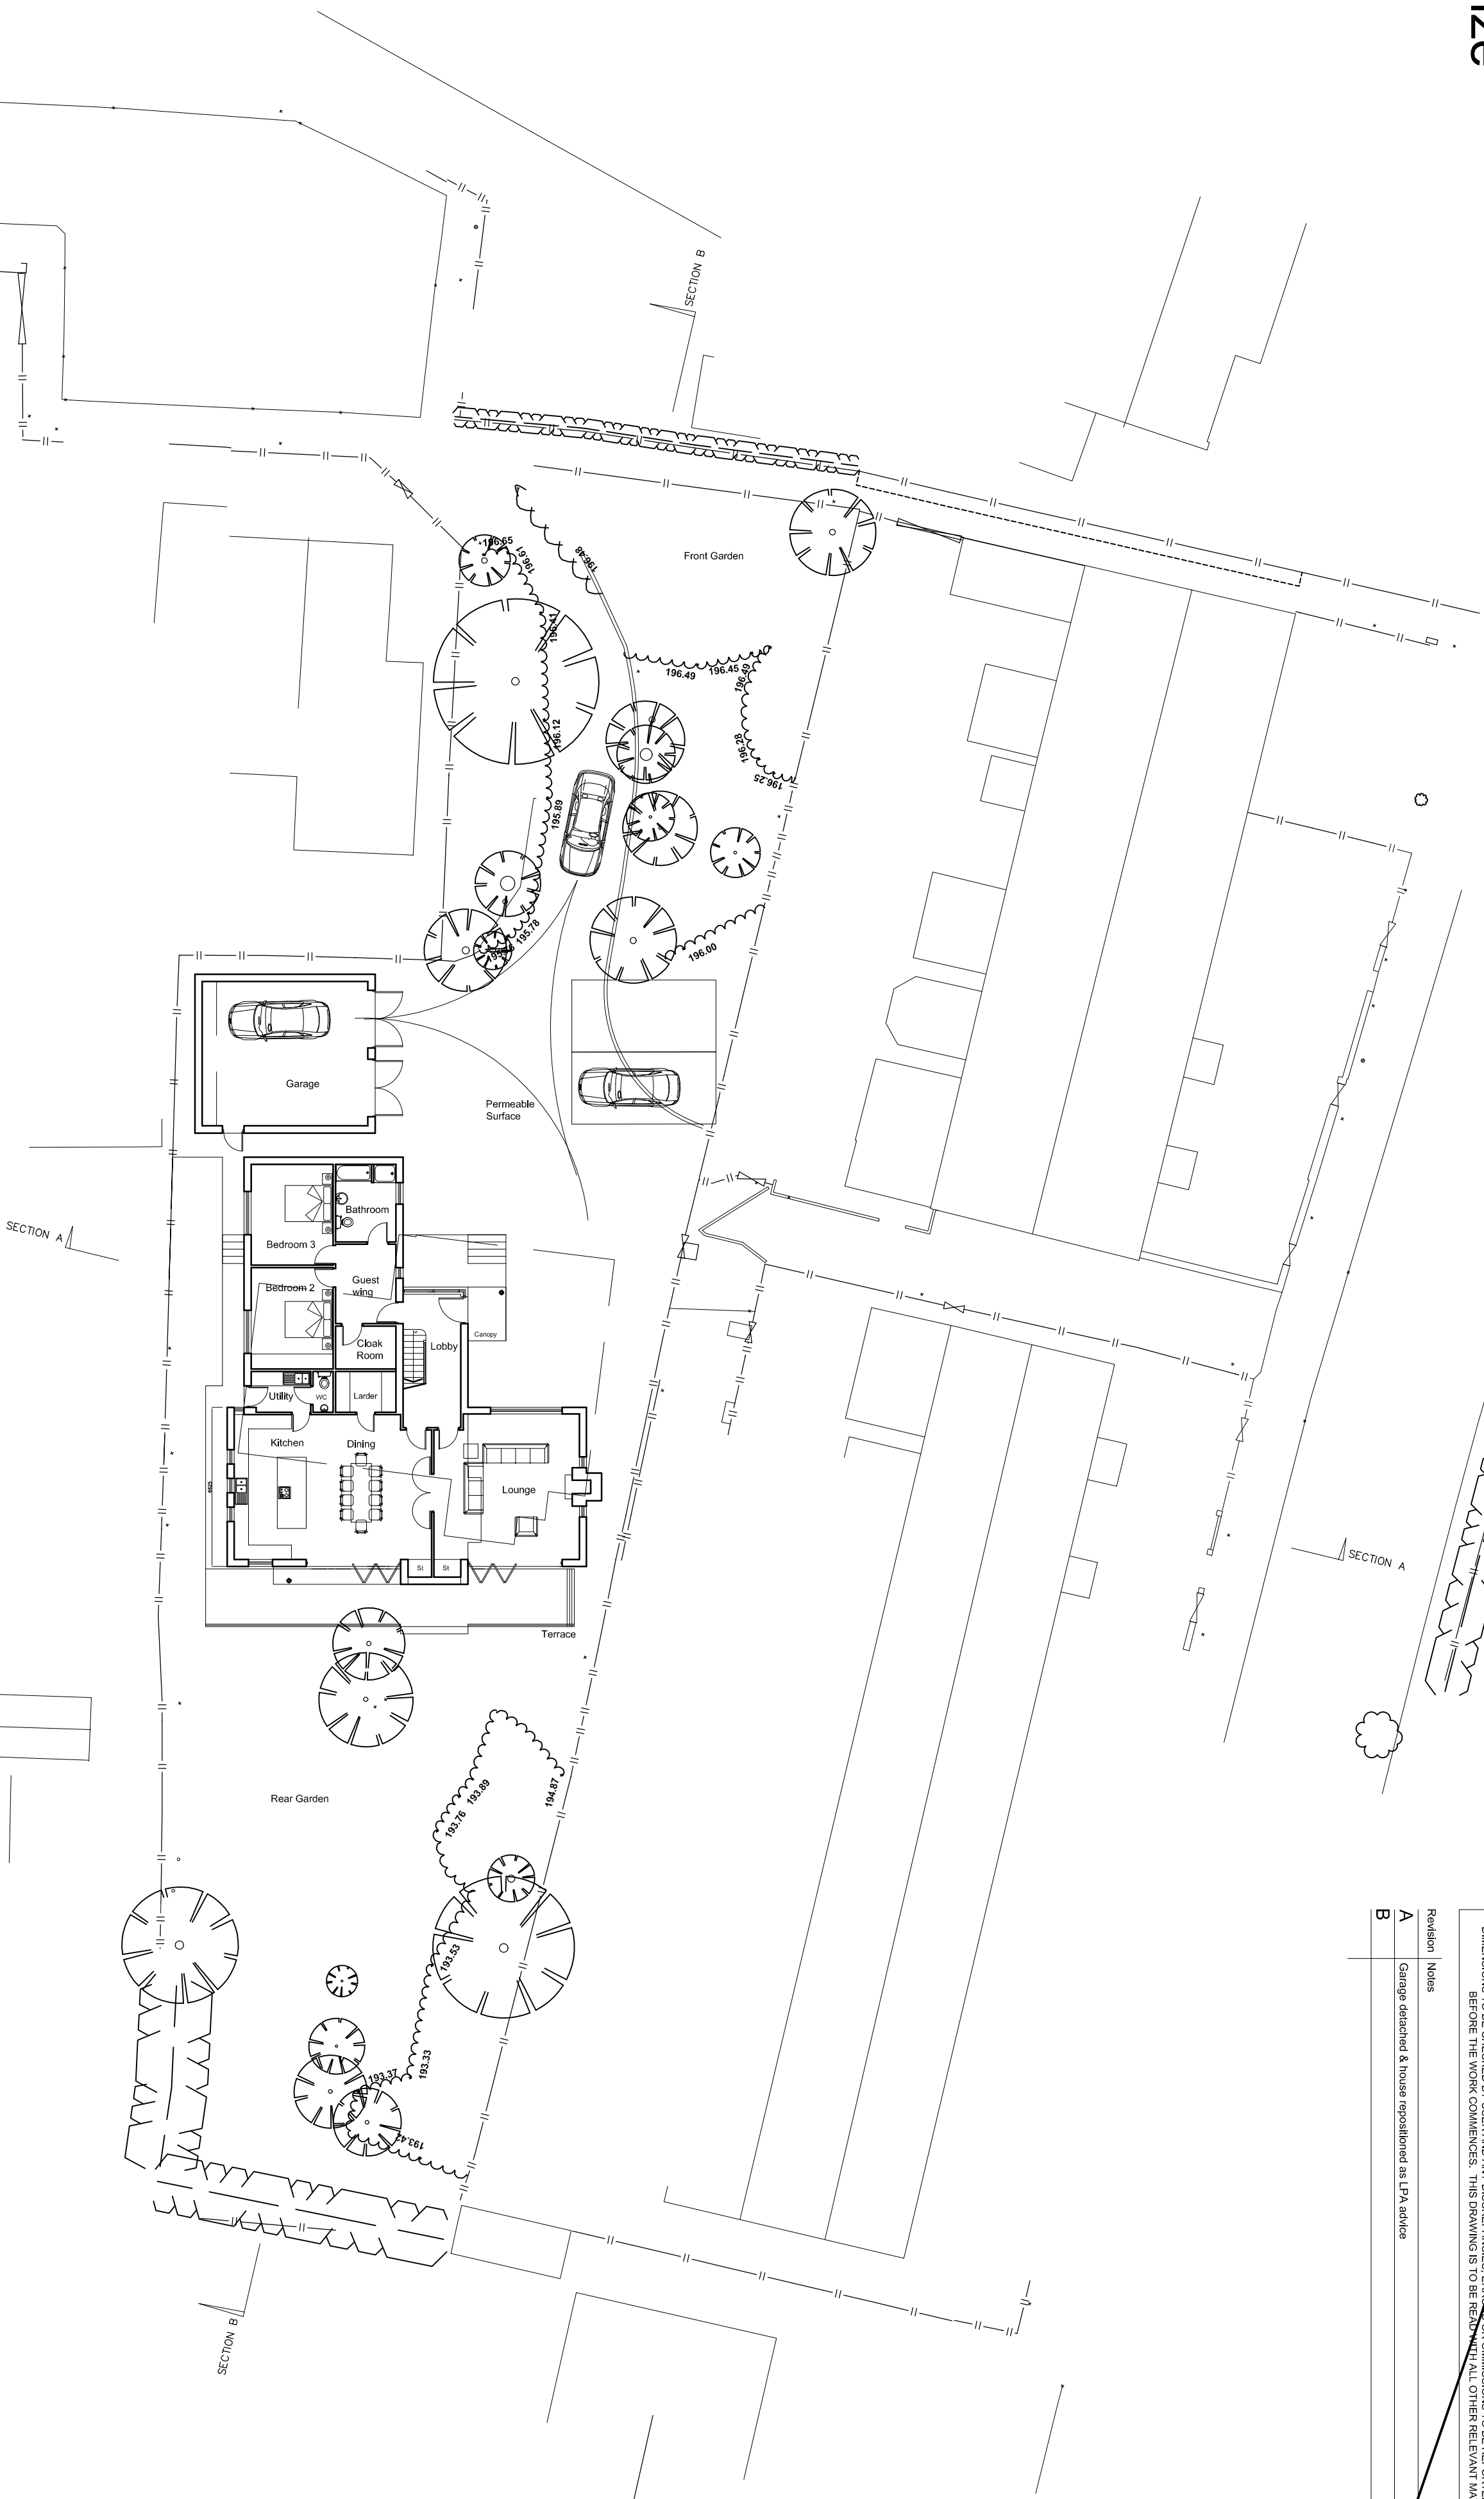

FUZED ARCHITECTURE AND DESIGN


Project: 4 Stone Vista, Horncliffe View, Helmshore, Rossendale BB4 4ET
 Client: Mr and Mrs Kirwin
 Comment: Proposed Site Plan

Scale	Drawn	Checked	Date	Contract No.	Dwg No.	Rev
1:100	ZB	-	Sep 14	1143	2.01	B

FOR PLANNING PURPOSES ONLY. USE FIGURED DIMENSIONS ONLY. SUBJECT TO SITE SURVEY AND ALL NECESSARY CONSENTS. ALL DIMENSIONS TO BE CHECKED BY USER AND ANY DISCREPANCIES, ERRORS OR OMISSIONS TO BE REPORTED TO THE ARCHITECT BEFORE THE WORK COMMENCES. THIS DRAWING IS TO BE READ WITH ALL OTHER RELEVANT MATERIALS

Revision	Notes
A	Updated
B	Draft update
C	Garage detached & house repositioned as LPA advice


Date	Drawn
Nov '14	ZB
Jan '15	ZB
Jan '15	PD

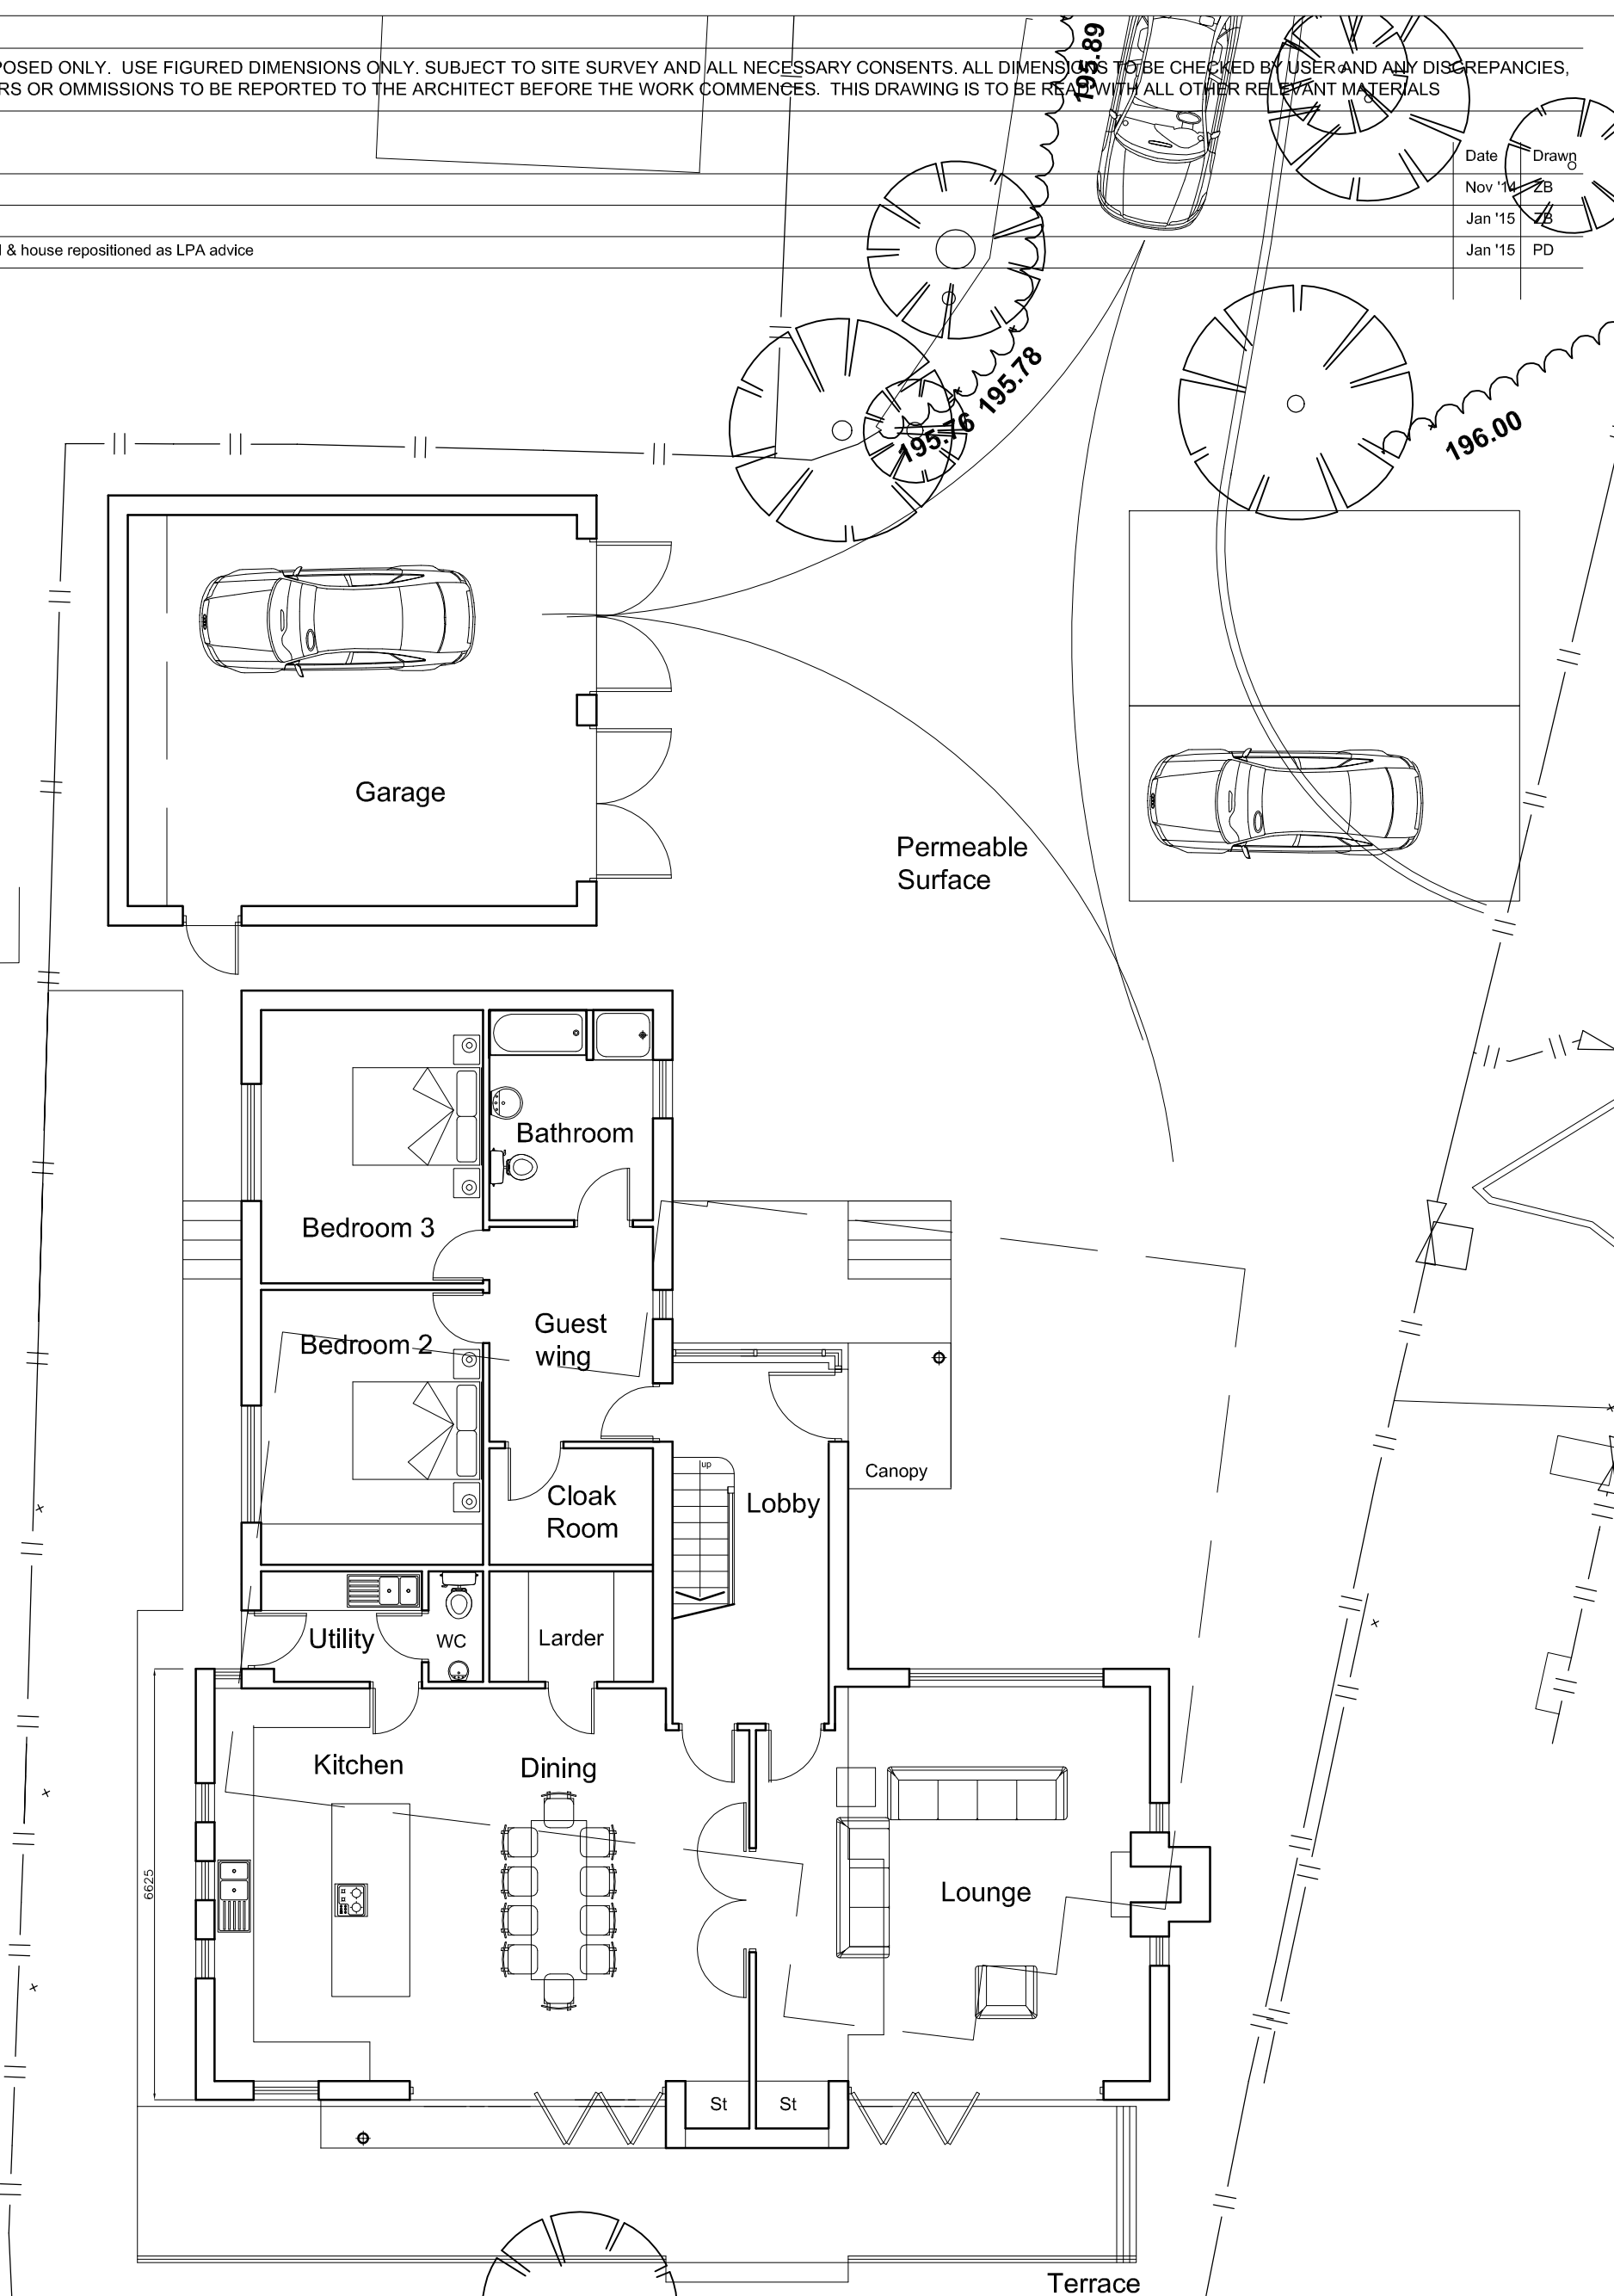

FUZED ARCHITECTURE AND DESIGN

Fuzed A+D Ltd, 74A Water Street, Radcliffe, Manchester, M26 4DF • Tel/Fax: 0161 724 8006 • Email: fuzed@talktalk.net

Scale 1:100

 

4 Stone Vista, Horncliffe View, Helmshore, Rossendale BB4 4ET

Mr and Mrs Kirwin



Proposed Ground Floor Plan

Project	4 Stone Vista, Horncliffe View, Helmshore, Rossendale BB4 4ET														
Client	Mr and Mrs Kirwin														
Content	Proposed Ground Floor Plan														
Scale	1:100	Drawn	ZB	Checked	-	Date	Nov '14	Contract No.	1143	Dwg No.	2.02	Rev	C	Paper size	A3

FUZED

FOR PLANNING PURPOSES ONLY. USE FIGURED DIMENSIONS ONLY. SUBJECT TO SITE SURVEY AND ALL NECESSARY CONSENTS. ALL DIMENSIONS TO BE CHECKED BY USER AND ANY DISCREPANCIES, ERRORS OR OMISSIONS TO BE REPORTED TO THE ARCHITECT BEFORE THE WORK COMMENCES. THIS DRAWING IS TO BE READ WITH ALL OTHER RELEVANT MATERIALS


Revision	Notes	Date	Drawn
A	Updated	Nov '14	ZB
B	Draft update	Jan '15	ZB
C	Garage detached & house repositioned as LPA advice. Ensuite & WiW rearranged.	Jan '15	PD

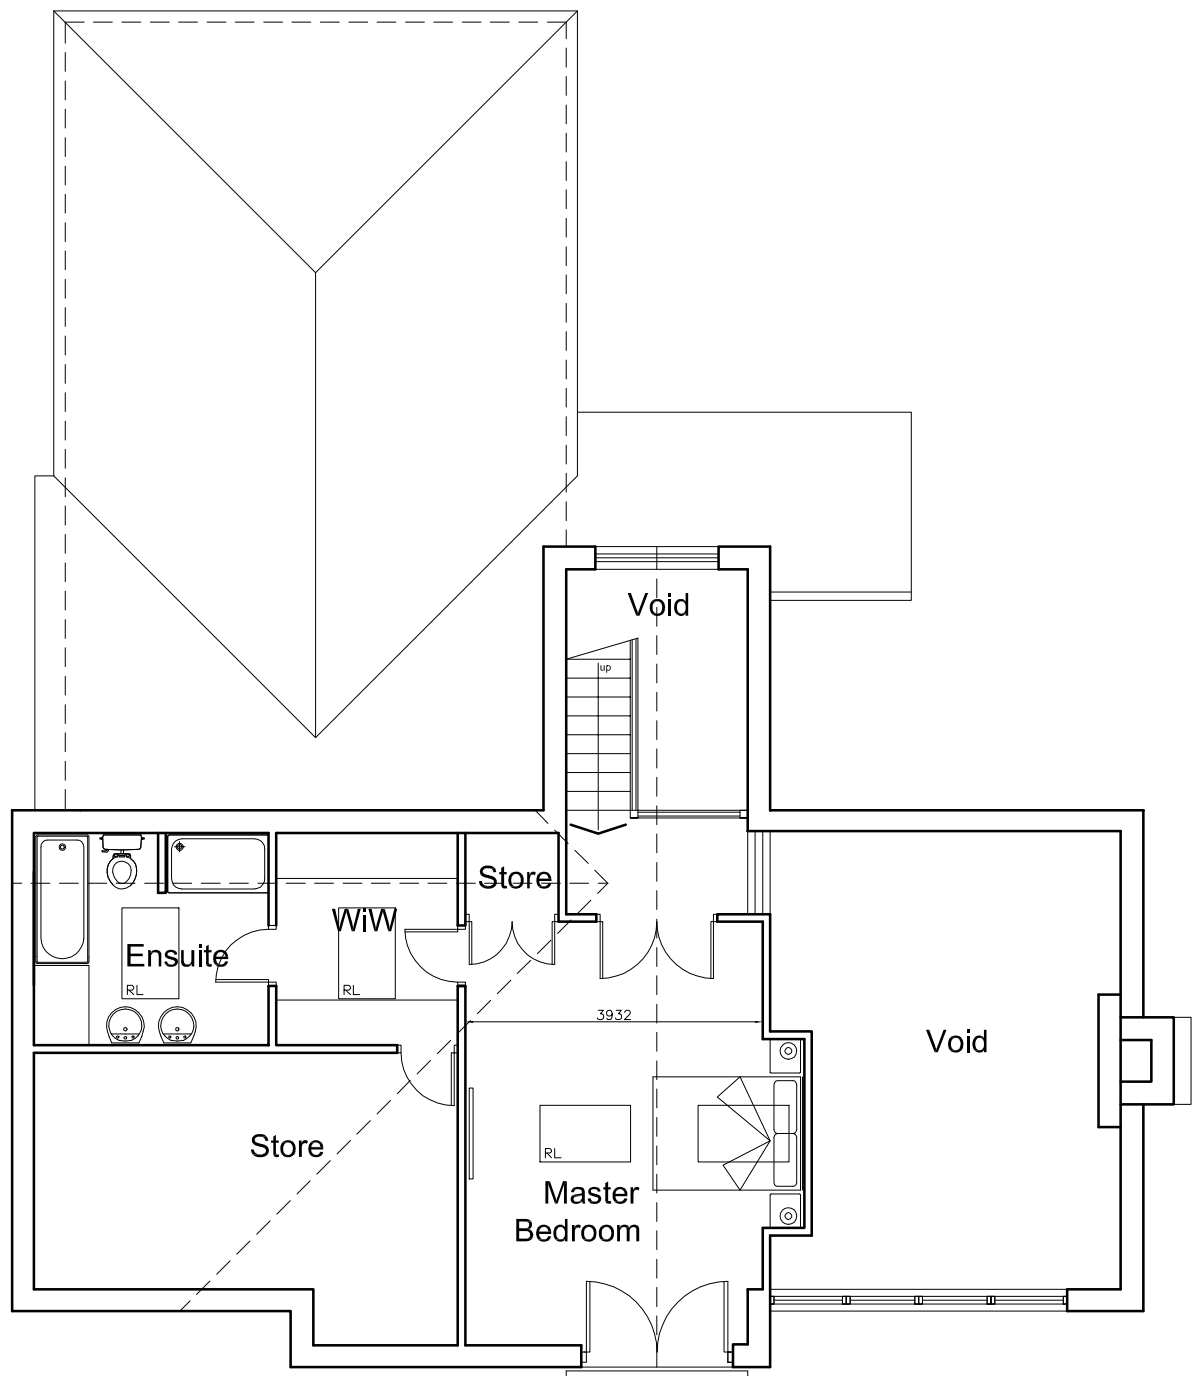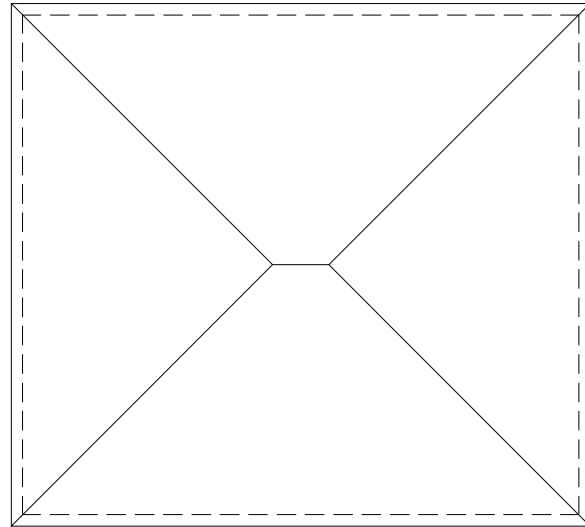

FUZED ARCHITECTURE AND DESIGN

Fuzed A+D Ltd, 74A Water Street, Radcliffe, Manchester, M26 4DF • Tel/Fax: 0161 724 8006 • Email: fuzed@talktalk.net

Scale 1:100

 

4 Stone Vista, Horncliffe View, Helmshore, Rossendale BB4 4ET

Mr and Mrs Kirwin


Proposed 1st Floor Plan

Scale	Drawn	Checked	Date	Contract No.	Dwg No.	Rev	Paper size
1:100	ZB	-	Nov '14	1143	2.03	C	A3


FUZED

FOR PLANNING PURPOSES ONLY. USE FIGURED DIMENSIONS ONLY. SUBJECT TO SITE SURVEY AND ALL NECESSARY CONSENTS. ALL DIMENSIONS TO BE CHECKED BY USER AND ANY DISCREPANCIES, ERRORS OR OMISSIONS TO BE REPORTED TO THE ARCHITECT BEFORE THE WORK COMMENCES. THIS DRAWING IS TO BE READ WITH ALL OTHER RELEVANT MATERIALS.

Revision	Notes	Date	Drawn
A	Updated	Nov '14	ZB
B	Existing dwelling overlaid	Jan '15	ZB
C	Draft update	Jan '15	ZB
D	Garage detached & house repositioned as LPA advice	Jan '15	PD

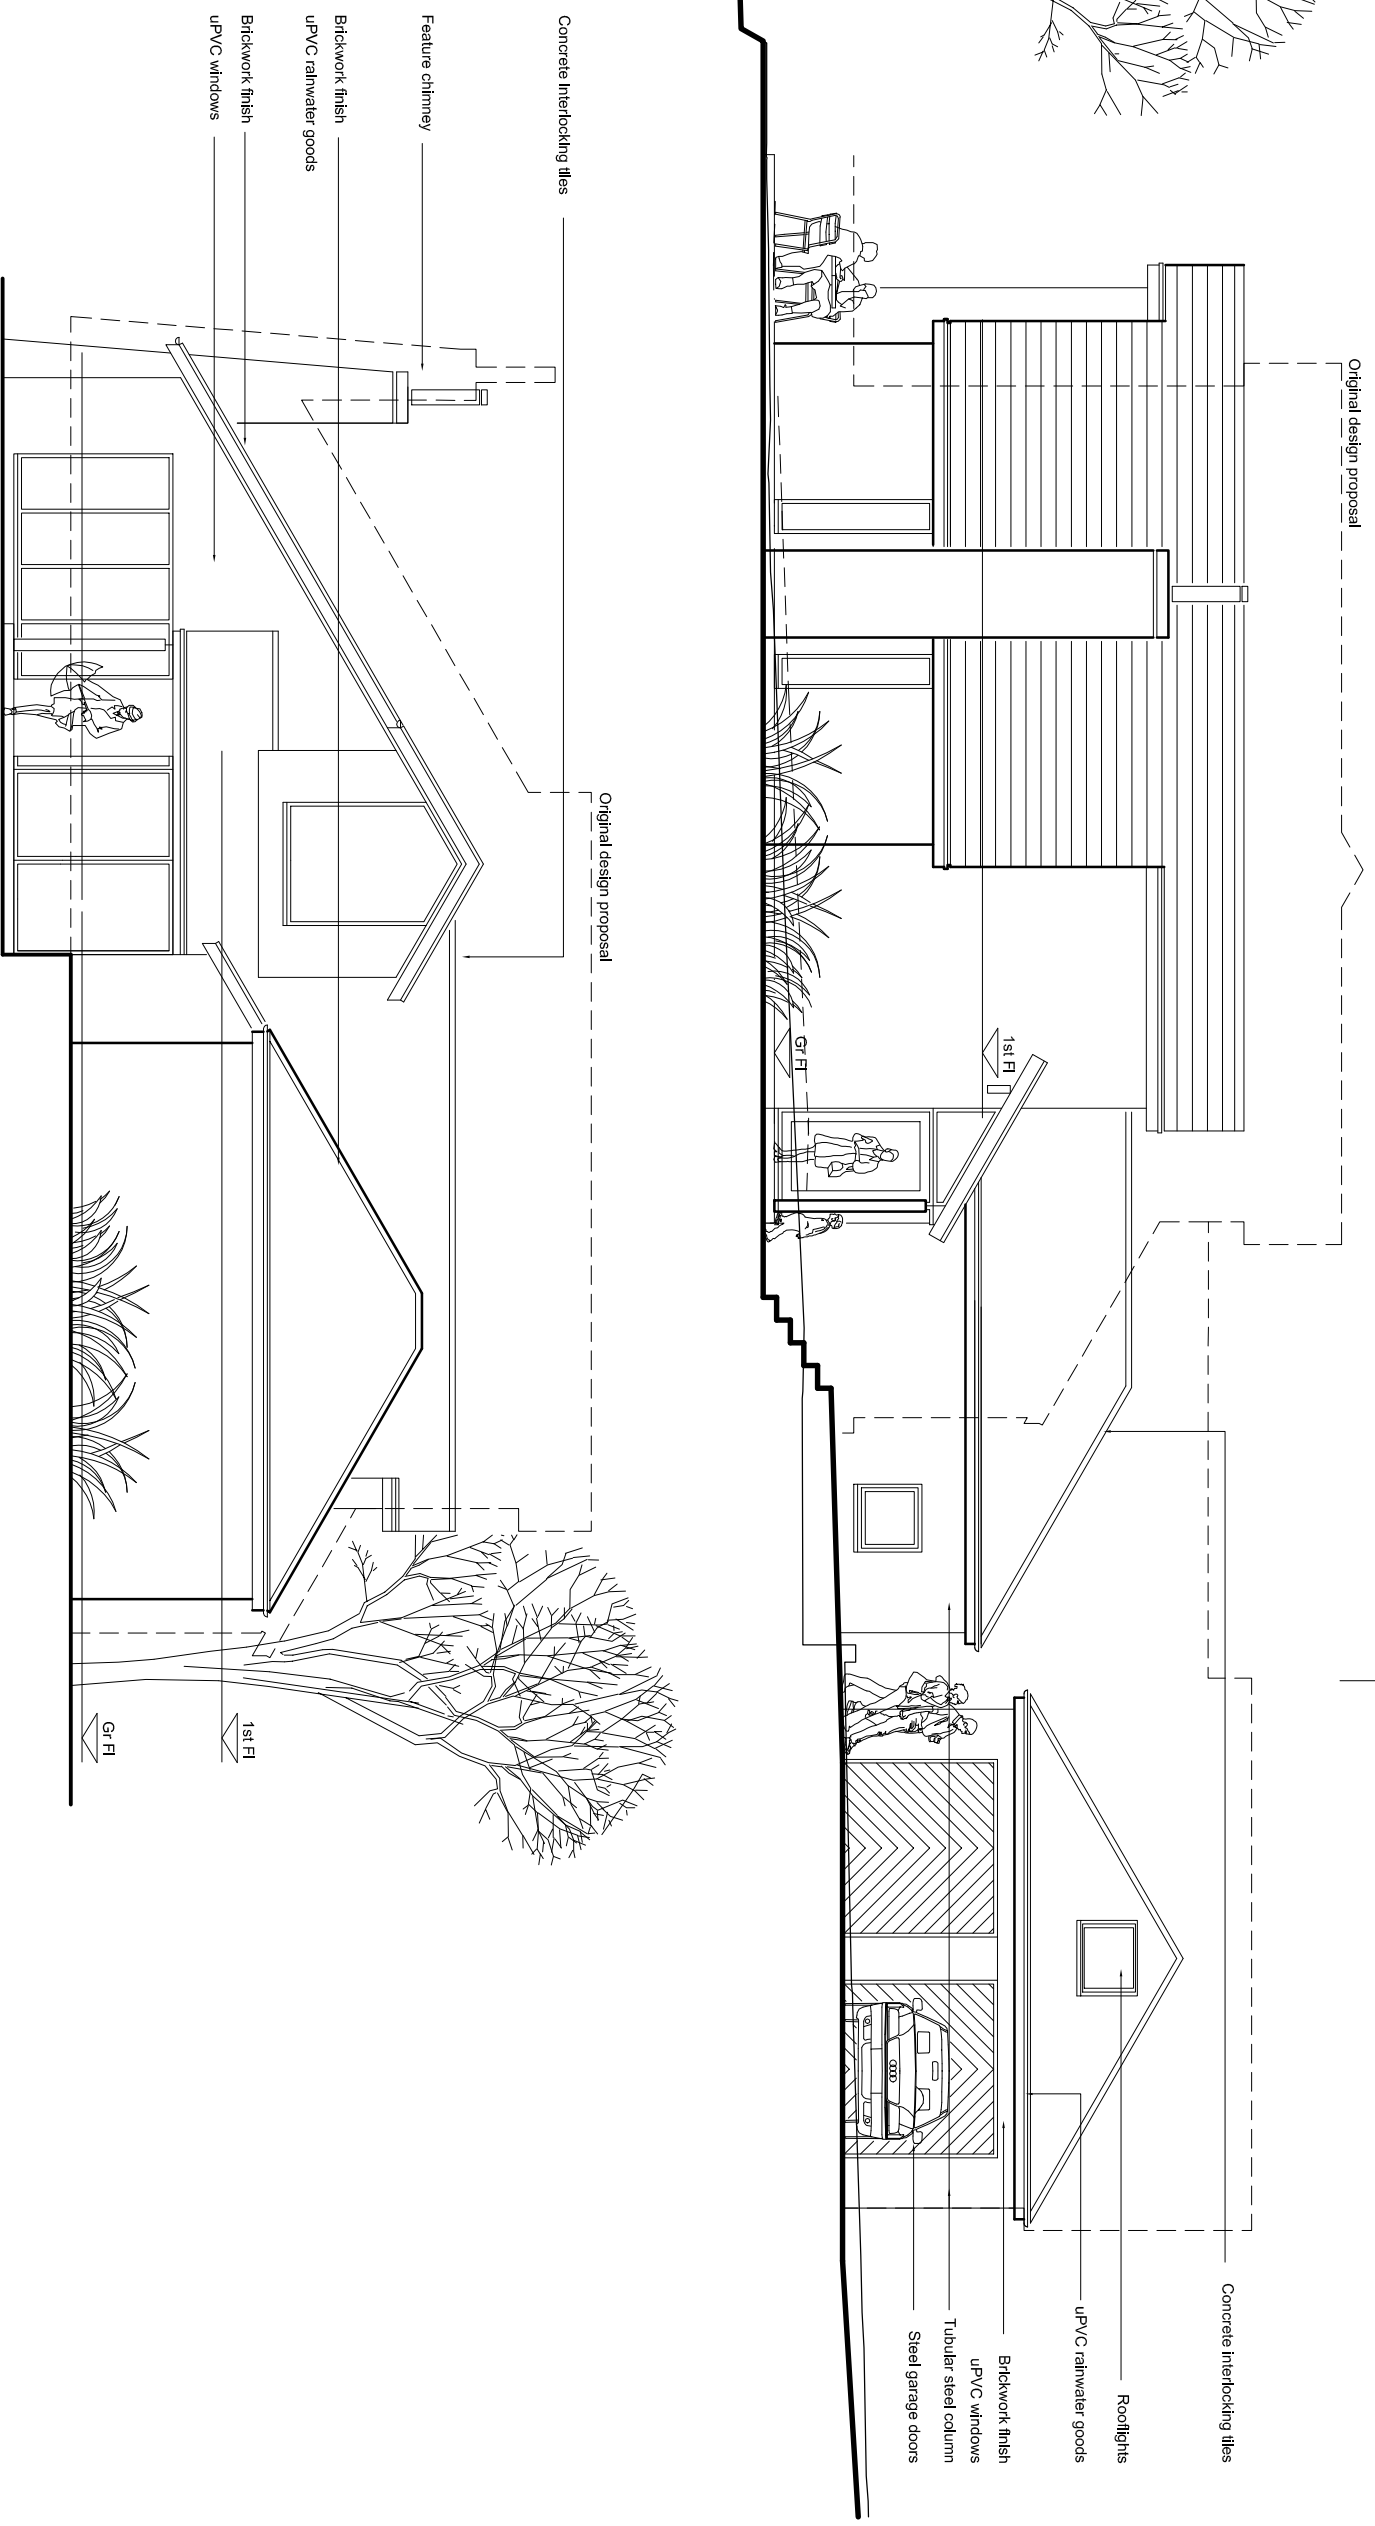

Proposed East Elevation

 

ARCHITECTURE AND DESIGN

Fuzed A+D Ltd, 74A Water Street, Radcliffe, Manchester, M26 4DF • Tel/Fax: 0161 724 8006 • Email: fuzed@talktalk.net

Project: 4 Stone Vista, Horncliffe View, Helmshore, Rossendale BB4 4ET

Client: Mr and Mrs Kirwin


Content: Proposed Elevations

FUZED


Scale	Drawn	Checked	Date	Contract No.	Dwg No.	Rev
1:100	ZB	-	Sep '14	1143	2.04	D

FOR PLANNING PURPOSES ONLY. USE FIGURED DIMENSIONS ONLY. SUBJECT TO SITE SURVEY AND ALL NECESSARY CONSENTS. ALL DIMENSIONS TO BE CHECKED BY USER AND ANY DISCREPANCIES, ERRORS OR OMISSIONS TO BE REPORTED TO THE ARCHITECT BEFORE THE WORK COMMENCES. THIS DRAWING IS TO BE READ WITH ALL OTHER RELEVANT MATERIALS.


Revision	Notes	Date	Drawn
A	Updated	Nov '14	ZB
B	Existing dwelling overlaid	Jan '15	ZB
C	Draft update	Jan '15	ZB
D	Garage detached & house repositioned as LPA advice	Jan '15	PD

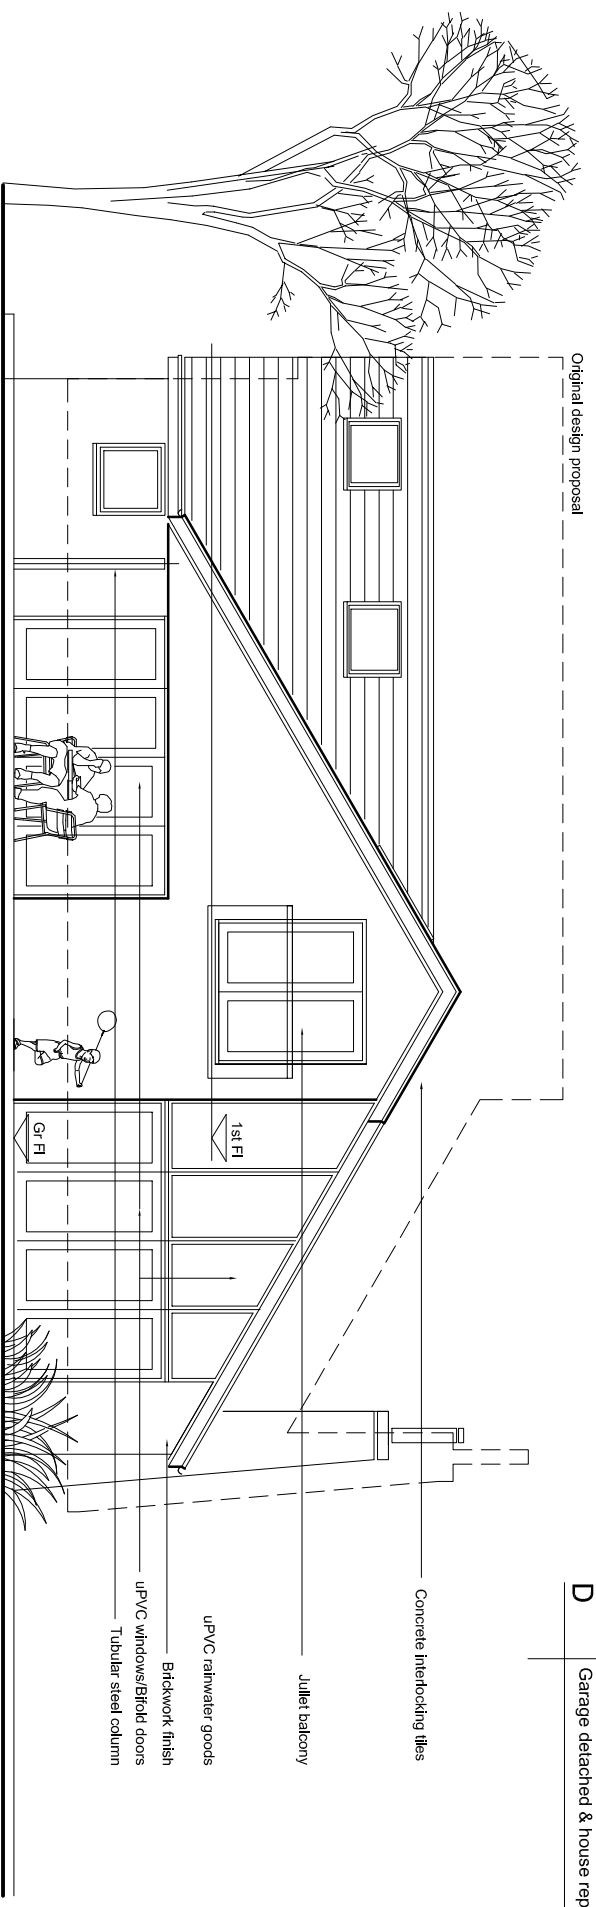

Proposed West Elevation

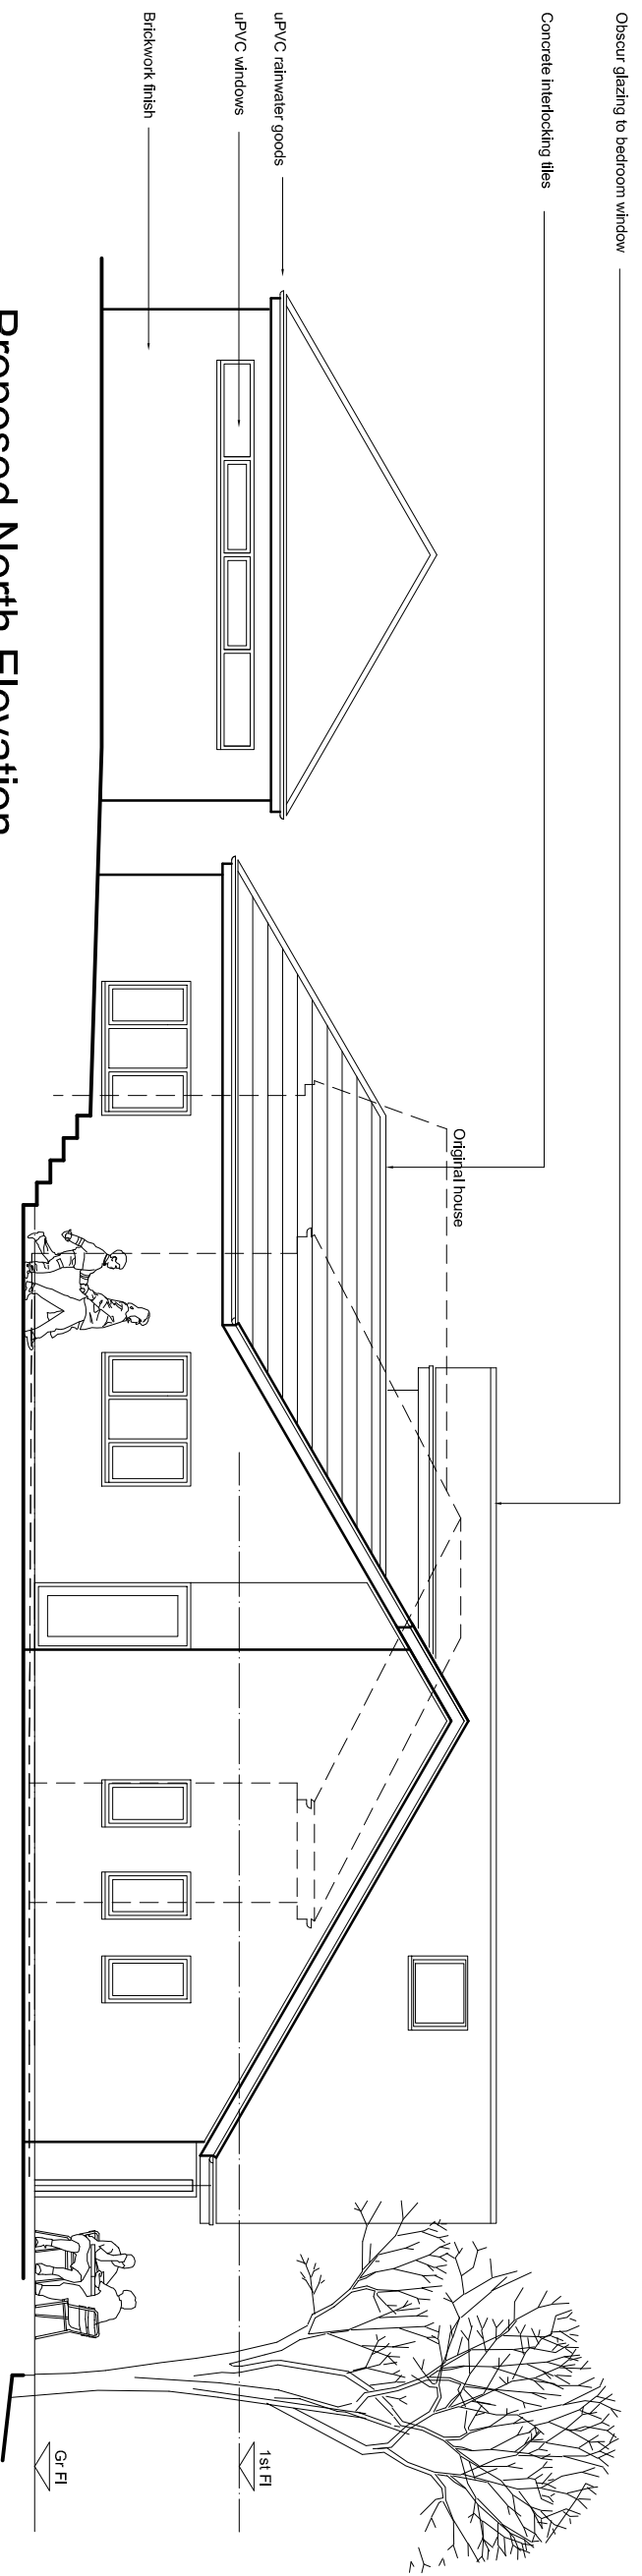

Proposed North Elevation

 

ARCHITECTURE AND DESIGN

Fuzed A+D Ltd, 74A Water Street, Radcliffe, Manchester, M26 4DF • Tel/Fax: 0161 724 8006 • Email: fuzed@talktalk.net

Project: 4 Stone Vista, Horncliffe View, Helmshore, Rossendale BB4 4ET

Client: Mr and Mrs Kirwin

Content: Proposed Elevations

FUZED

Scale	Drawn	Checked	Date	Contract No.	Dwg No.	Rev
1:100	ZB	-	Sep '14	1143	2.05	D