




BLOCK PLAN
1:500



SCALE 1:1250


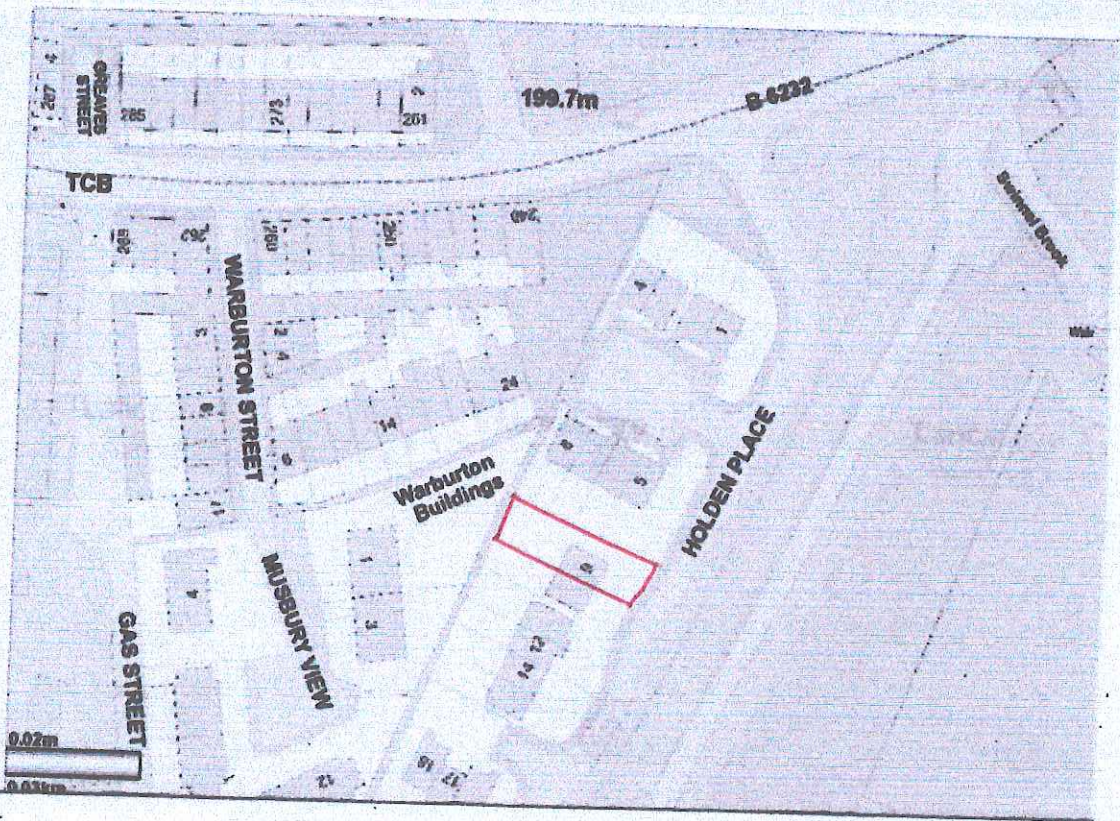


2015/0450



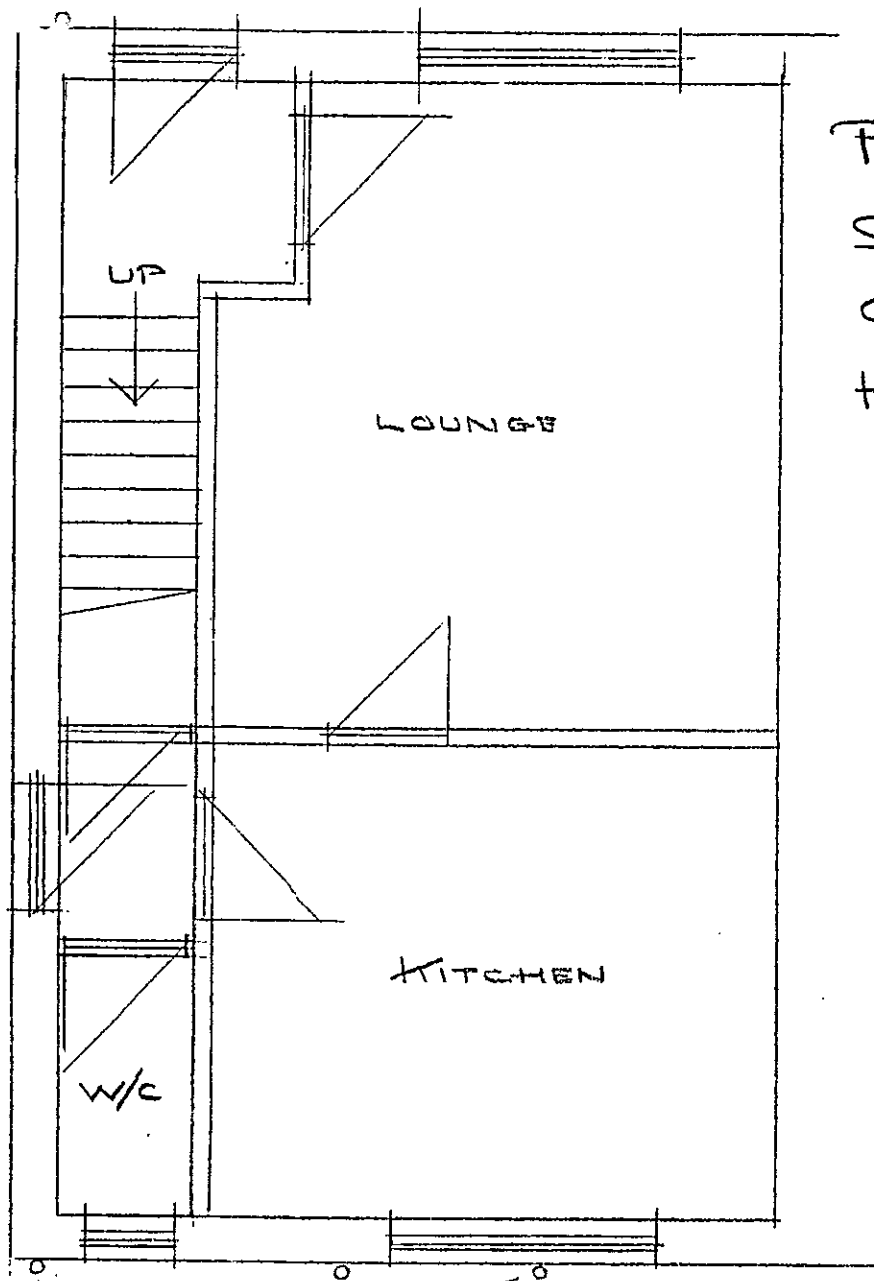
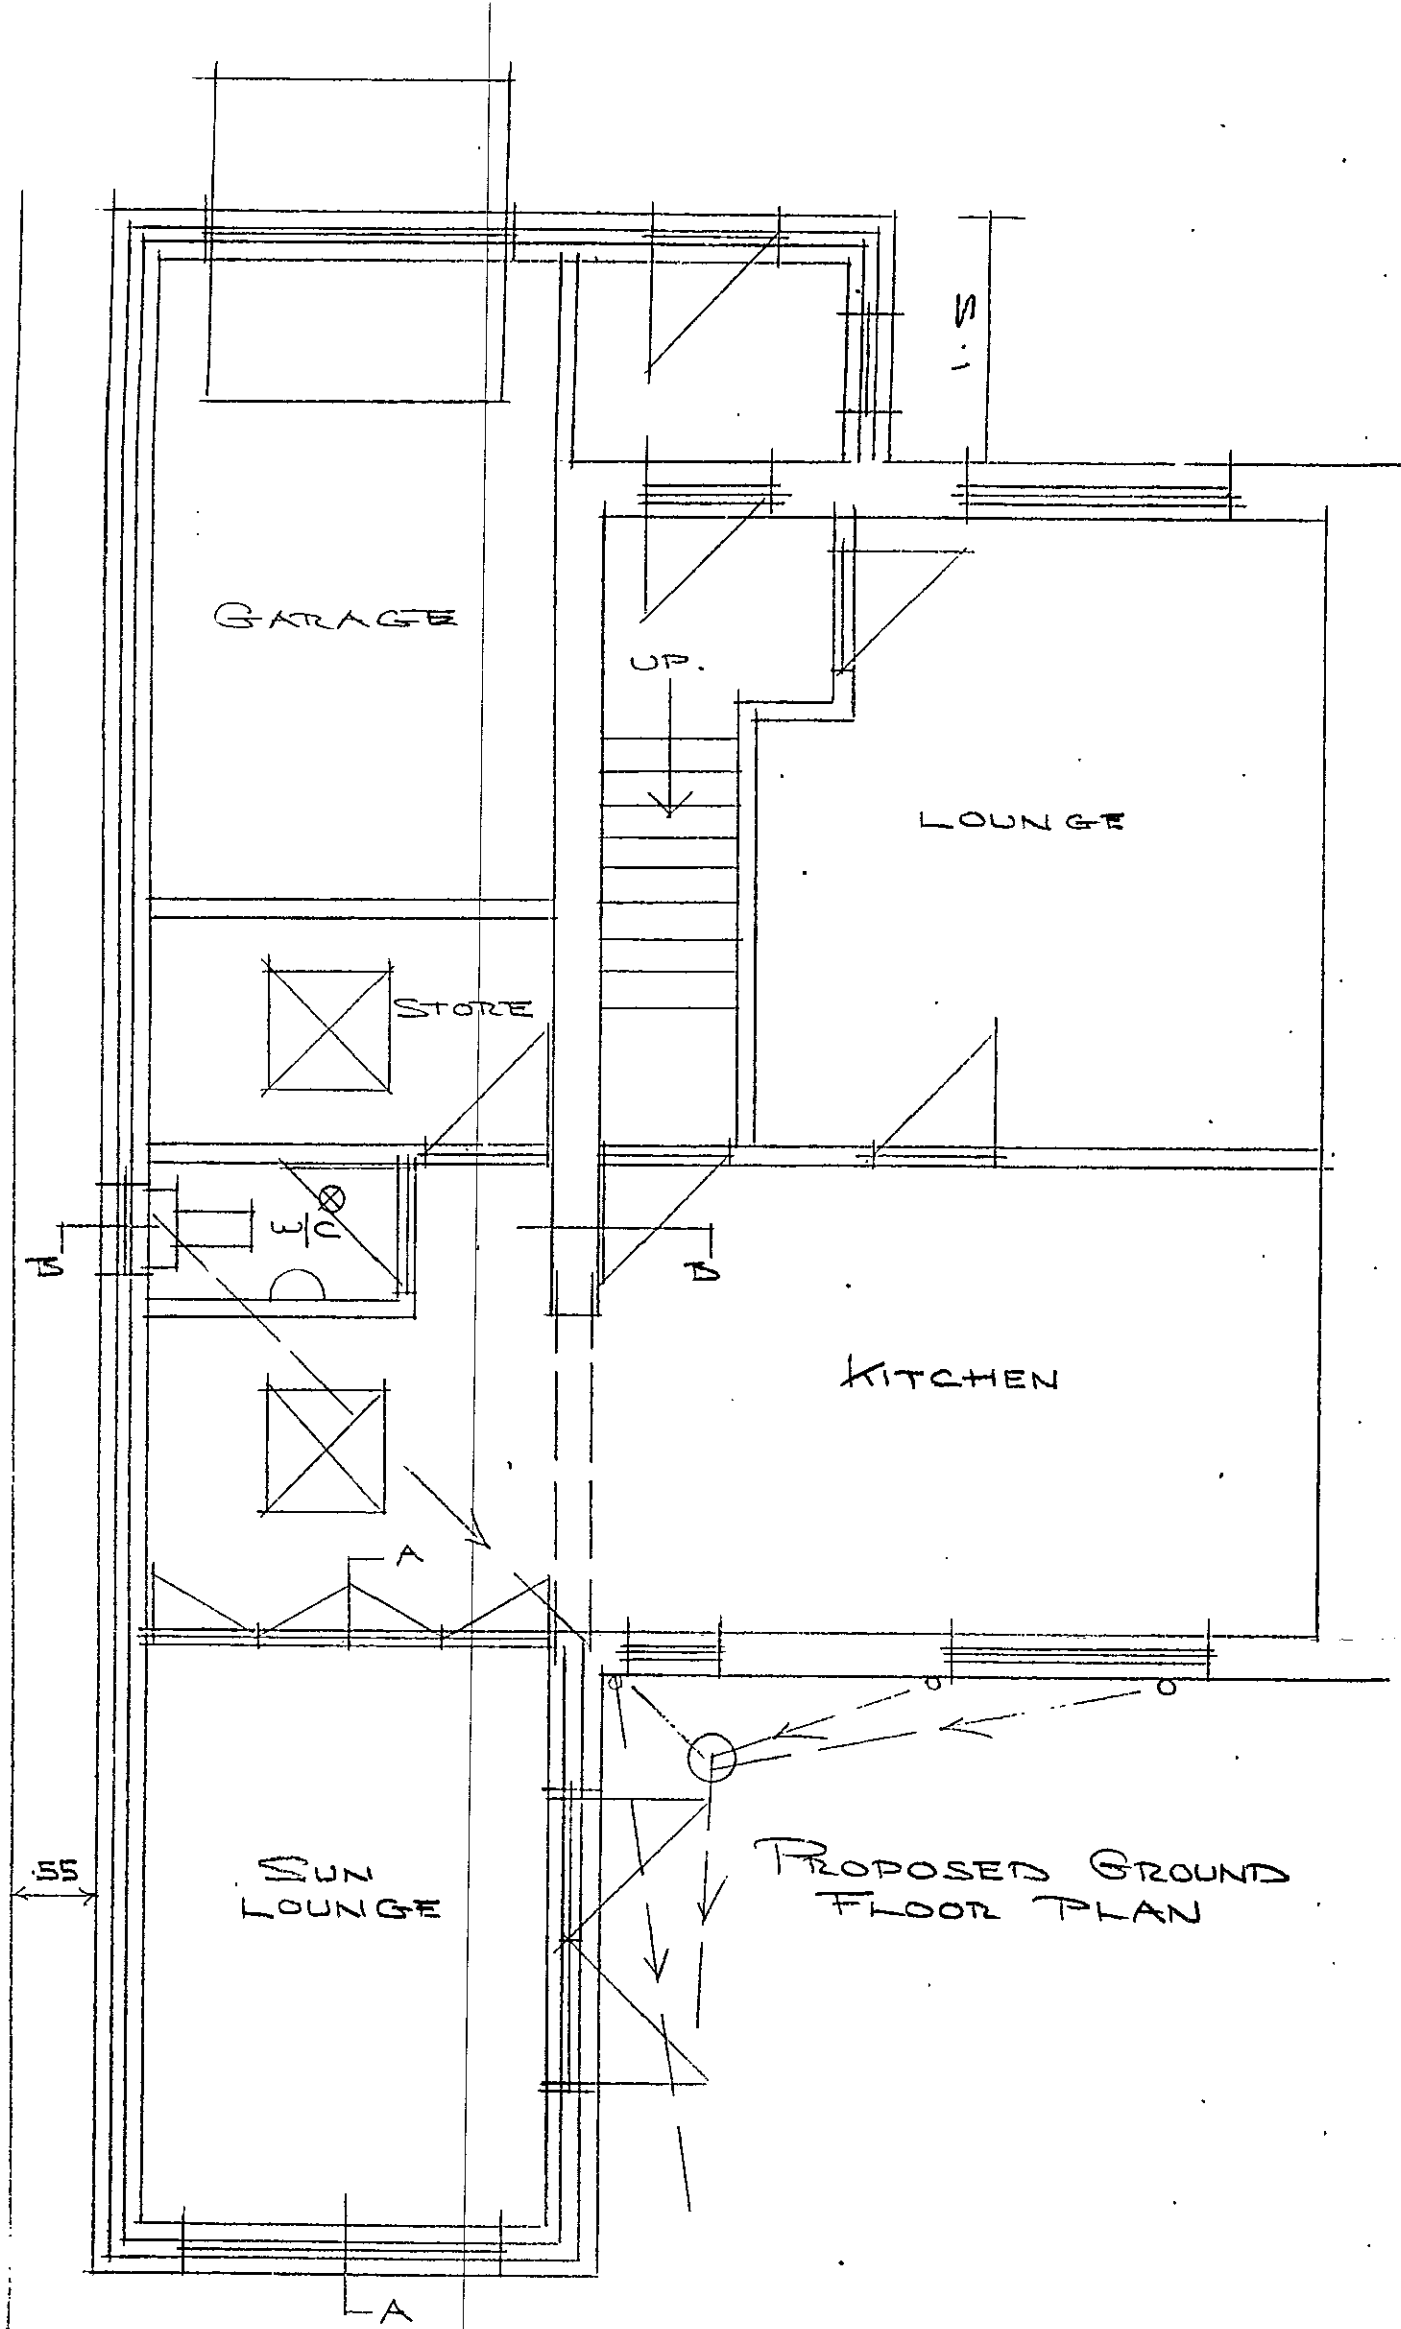


PROPOSED SINGLE STOREY
SIDE/REAR EXTENSION
9 HOLDELL PLACE
HASLINGDEN


SCALE 1:50
SCALE 1:100

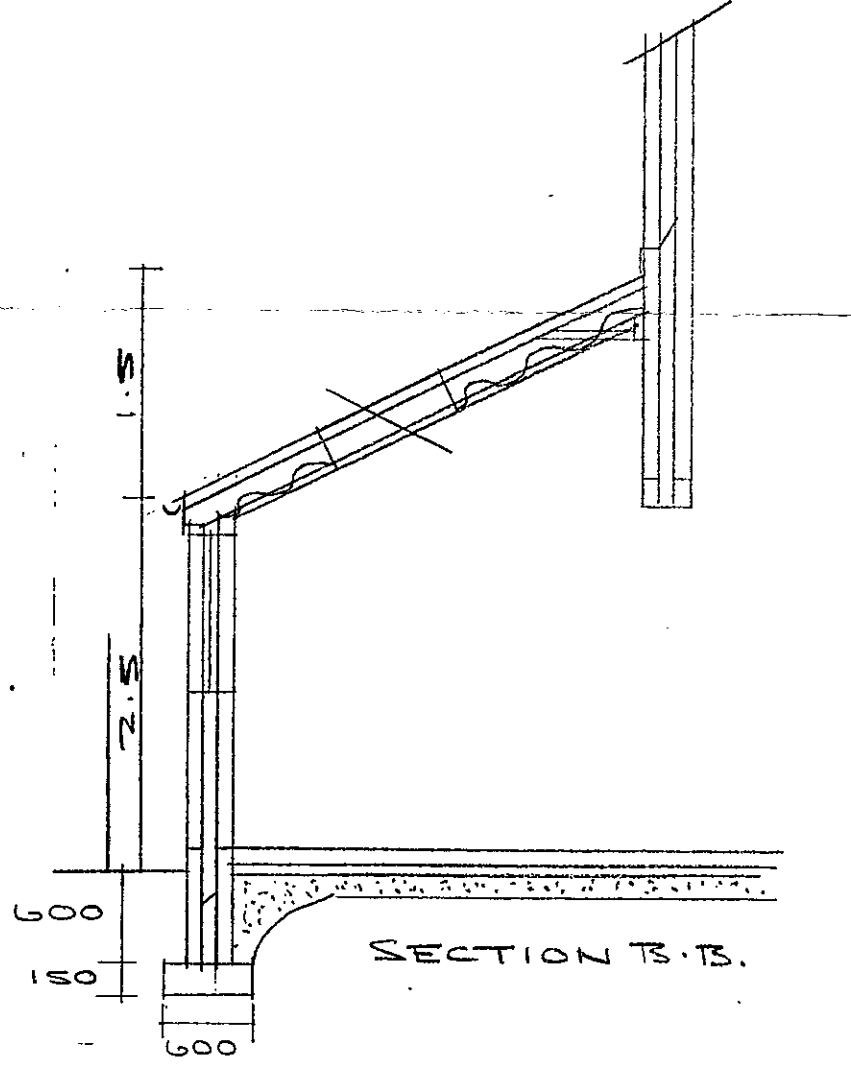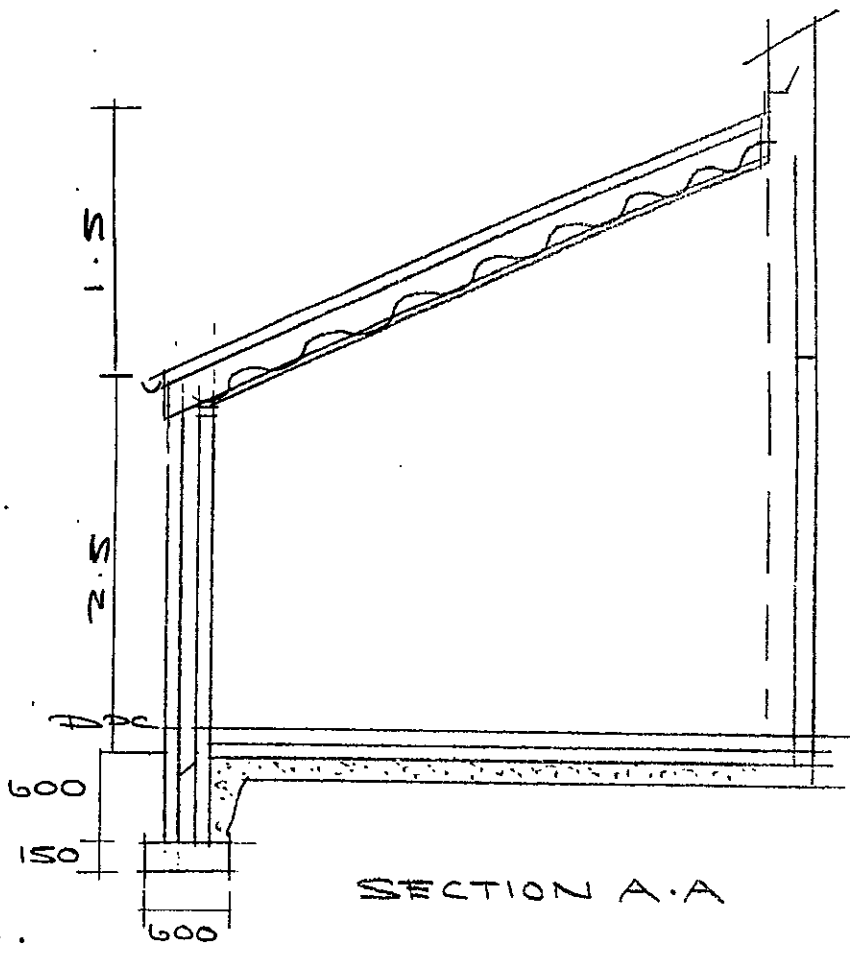

2015/0450

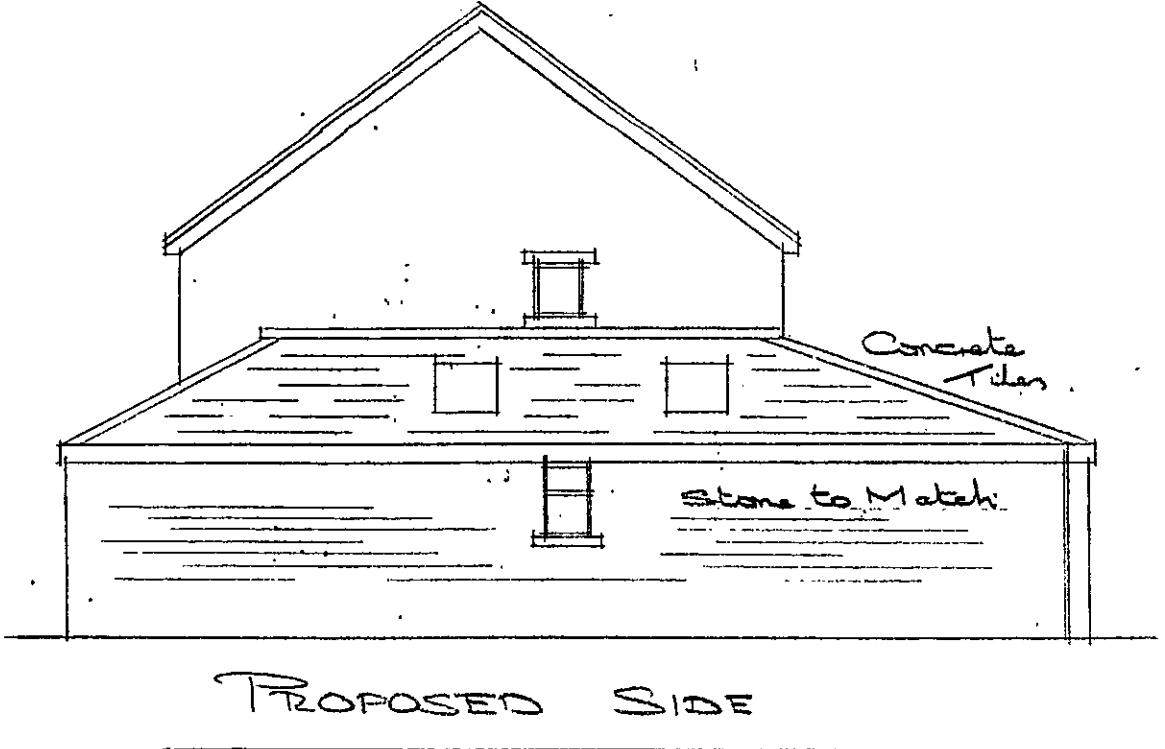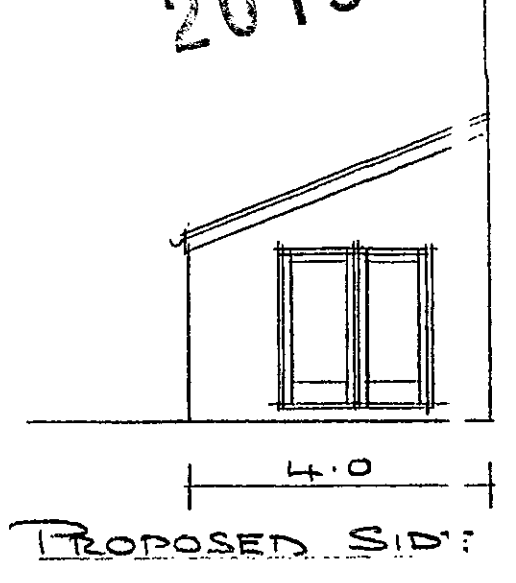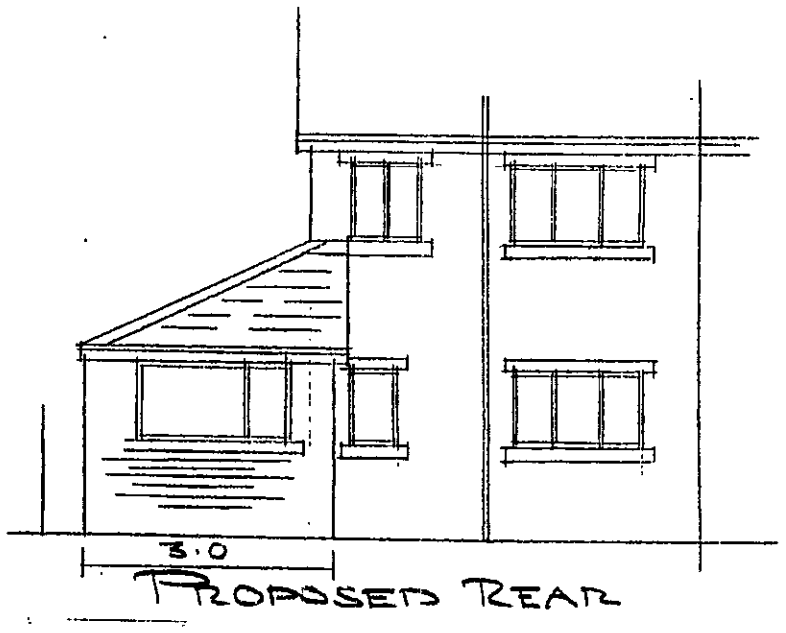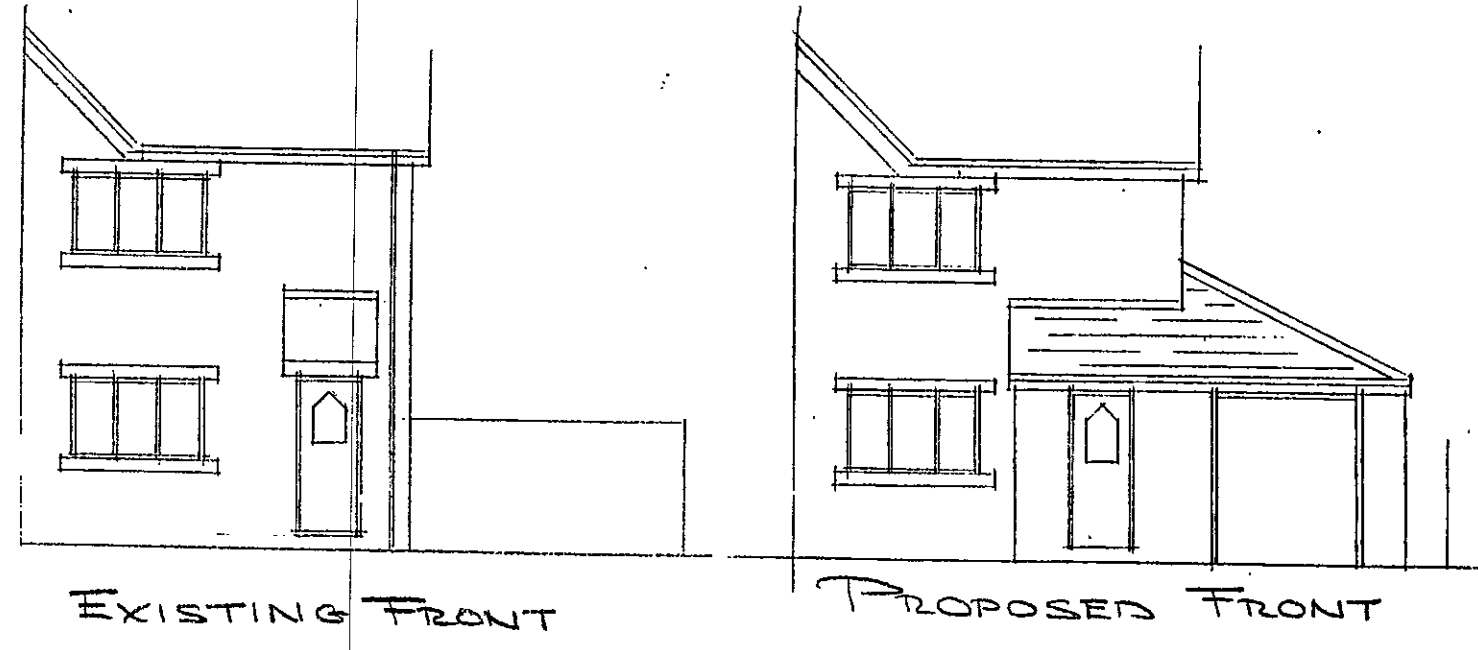

9 HOLDEN PLACE
HASTINGDEN

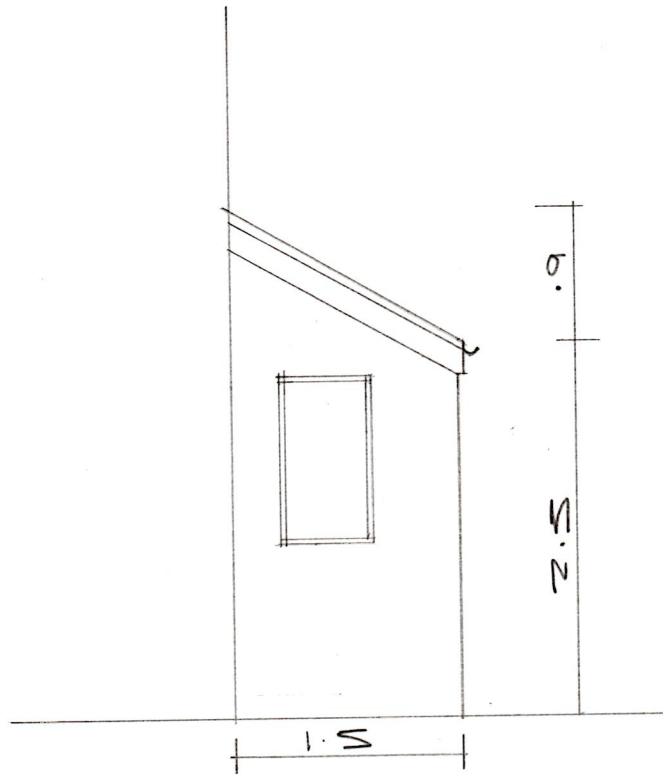

PROPOSED SOUTH-WEST ELEVATION