


This drawing is copyright and shall not be reproduced nor used for any other purpose without the written permission of the Architects. This drawing must be read in conjunction with all other related drawings and documentation. It is the contractor's responsibility to ensure full compliance with the Building Regulations. Do not scale from this drawing, use figured dimensions only. It is the contractor's responsibility to check and verify all dimensions on site. Any discrepancies to be reported immediately.  
 IF IN DOUBT ASK.  
 Materials not in conformity with relevant British or European Standards Codes of practice or materials known to be deleterious to health & safety must not be used or specified on this project.

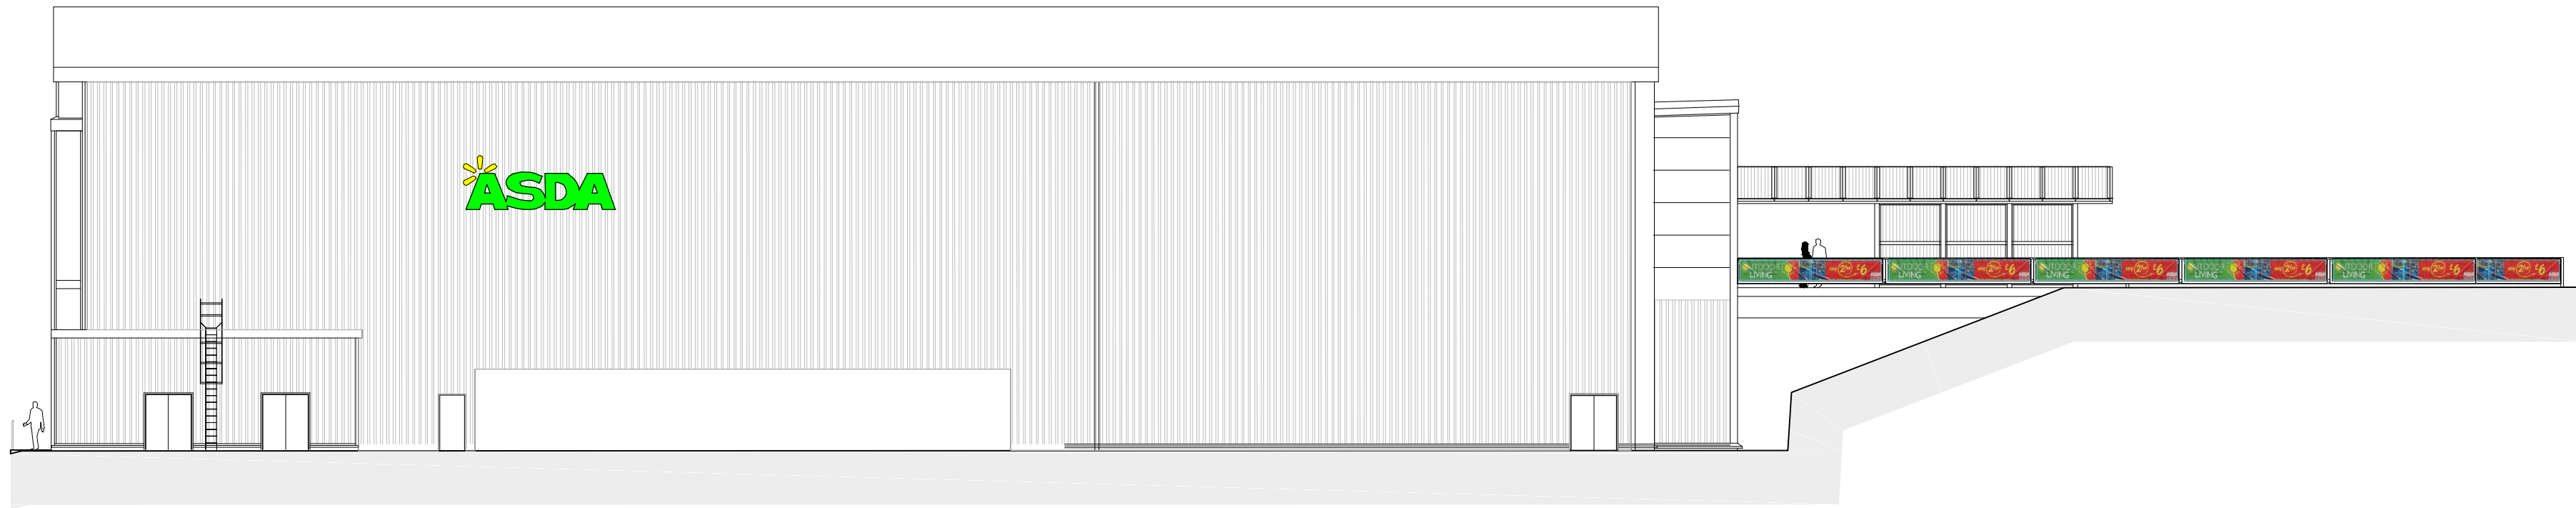


NORTH ELEVATION




EAST ELEVATION



WEST ELEVATION

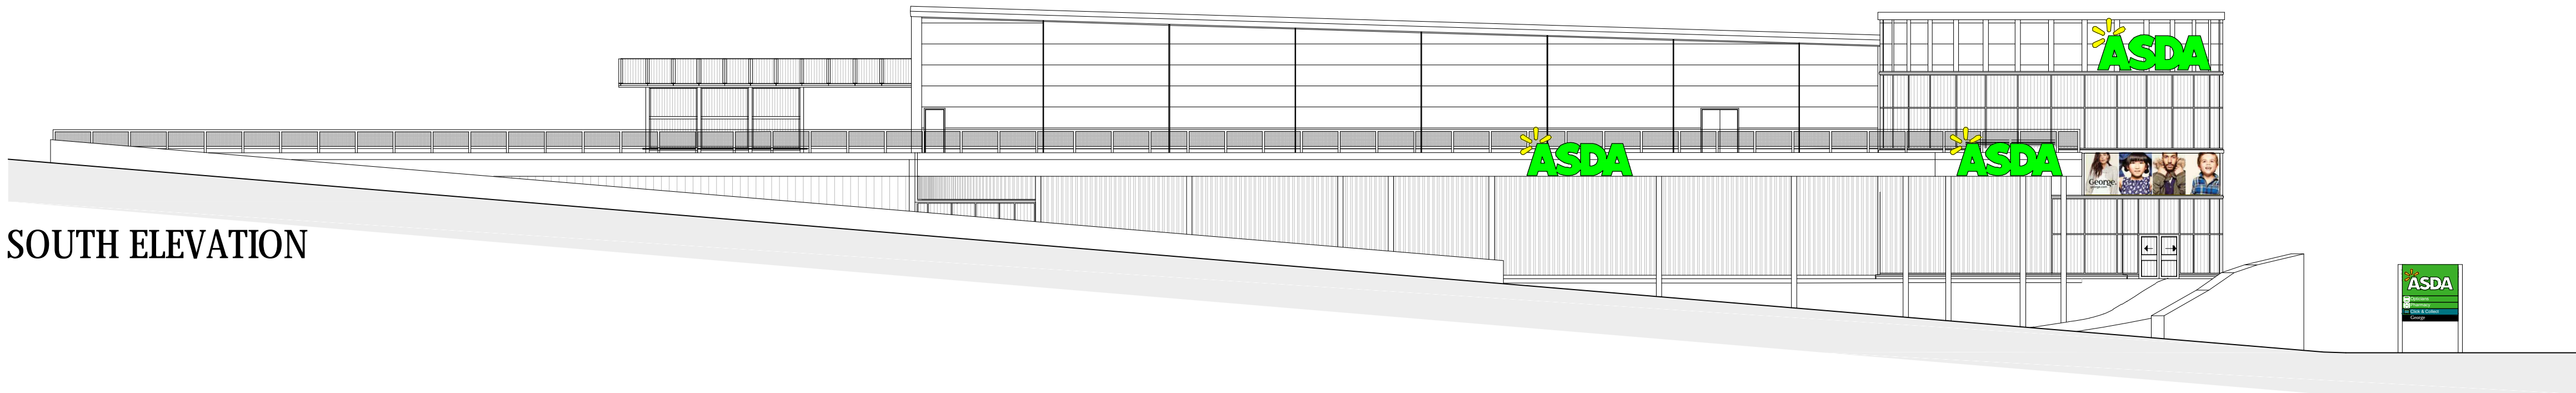

SOUTH ELEVATION

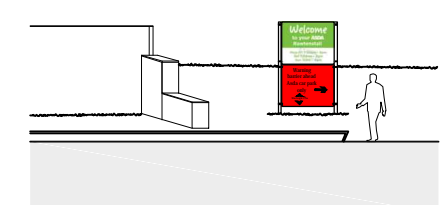

SOUTH EAST ELEVATION

A 09/08/16: Sign heights/walks changed to suit the proposed signage location. LB / SIS

**PLANNING**

No Issue Description Drawn/Checked By  
 CLIENT



PROJECT  
 SIGNAGE PLANNING  
 APPLICATION  
 ASDA RAWTENSTALL  
 TITLE  
 PROPOSED ELEVATIONS

DRAWING STATUS

PLANNING

DRAWN D.B. CHECKED S.J.S.


SCALE 1:200 @ A1

DATE JULY 2016

**WCEC architects**

Chesterfield London Leeds Livingston  
 01246 260261 020 7404 6569 0113 3366018 08700 555915  
 email@wcec.co.uk www.wcec.co.uk

JOB NO.	DRAWING NO.	REV
16-128	PL-03	A

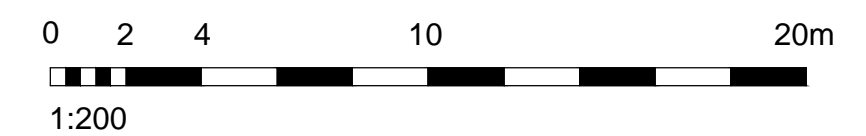

This drawing is copyright and shall not be reproduced nor used for any other purpose without the written permission of the Architects. This drawing must be read in conjunction with all other related drawings and documentation. It is the contractor's responsibility to ensure full compliance with the Building Regulations. Do not scale from this drawing, use figured dimensions only. It is the contractor's responsibility to check and verify all dimensions on site. Any discrepancies to be reported immediately.  
 IF IN DOUBT ASK.  
 Materials not in conformity with relevant British or European Standards/Codes of practice or materials known to be deleterious to health & safety must not be used or specified on this project.

XREF'S IN THIS DRAWING



A 09/08/16 Sign heights/widths changed to suit the proposed signage hardware LB/SIS

**PLANNING**

No. | Date | Description | Drwn/Chckd By

CLIENT



PROJECT  
**PROPOSED SIGNAGE APPLICATION**  
 ASDA, RAWTENSTALL

TITLE  
**SOUTH ELEVATION**  
 (SHEET 1 OF 2)

DRAWING STATUS

**PLANNING**

DRAWN D.B. CHECKED S.J.S.

SCALE 1:100 @ A3

DATE JULY 2016

**WCEC architects**

Carrwood Court, Carrwood Road

Sheepbridge, Chesterfield, S41 9QB


t: 01246 260261. e: email@wcec.co.uk, www.wcec.co.uk

JOB NO. 16-128	DRAWING NUMBER PL-04-01	REV A
-------------------	----------------------------	----------



This drawing is copyright and shall not be reproduced nor used for any other purpose without the written permission of the Architects. This drawing must be read in conjunction with all other related drawings and documentation. It is the contractor's responsibility to ensure full compliance with the Building Regulations. Do not scale from this drawing, use figured dimensions only. It is the contractor's responsibility to check and verify all dimensions on site. Any discrepancies to be reported immediately.  
 IF IN DOUBT ASK.  
 Materials not in conformity with relevant British or European Standards/Codes of practice or materials known to be deleterious to health & safety must not be used or specified on this project.

XREF'S IN THIS DRAWING

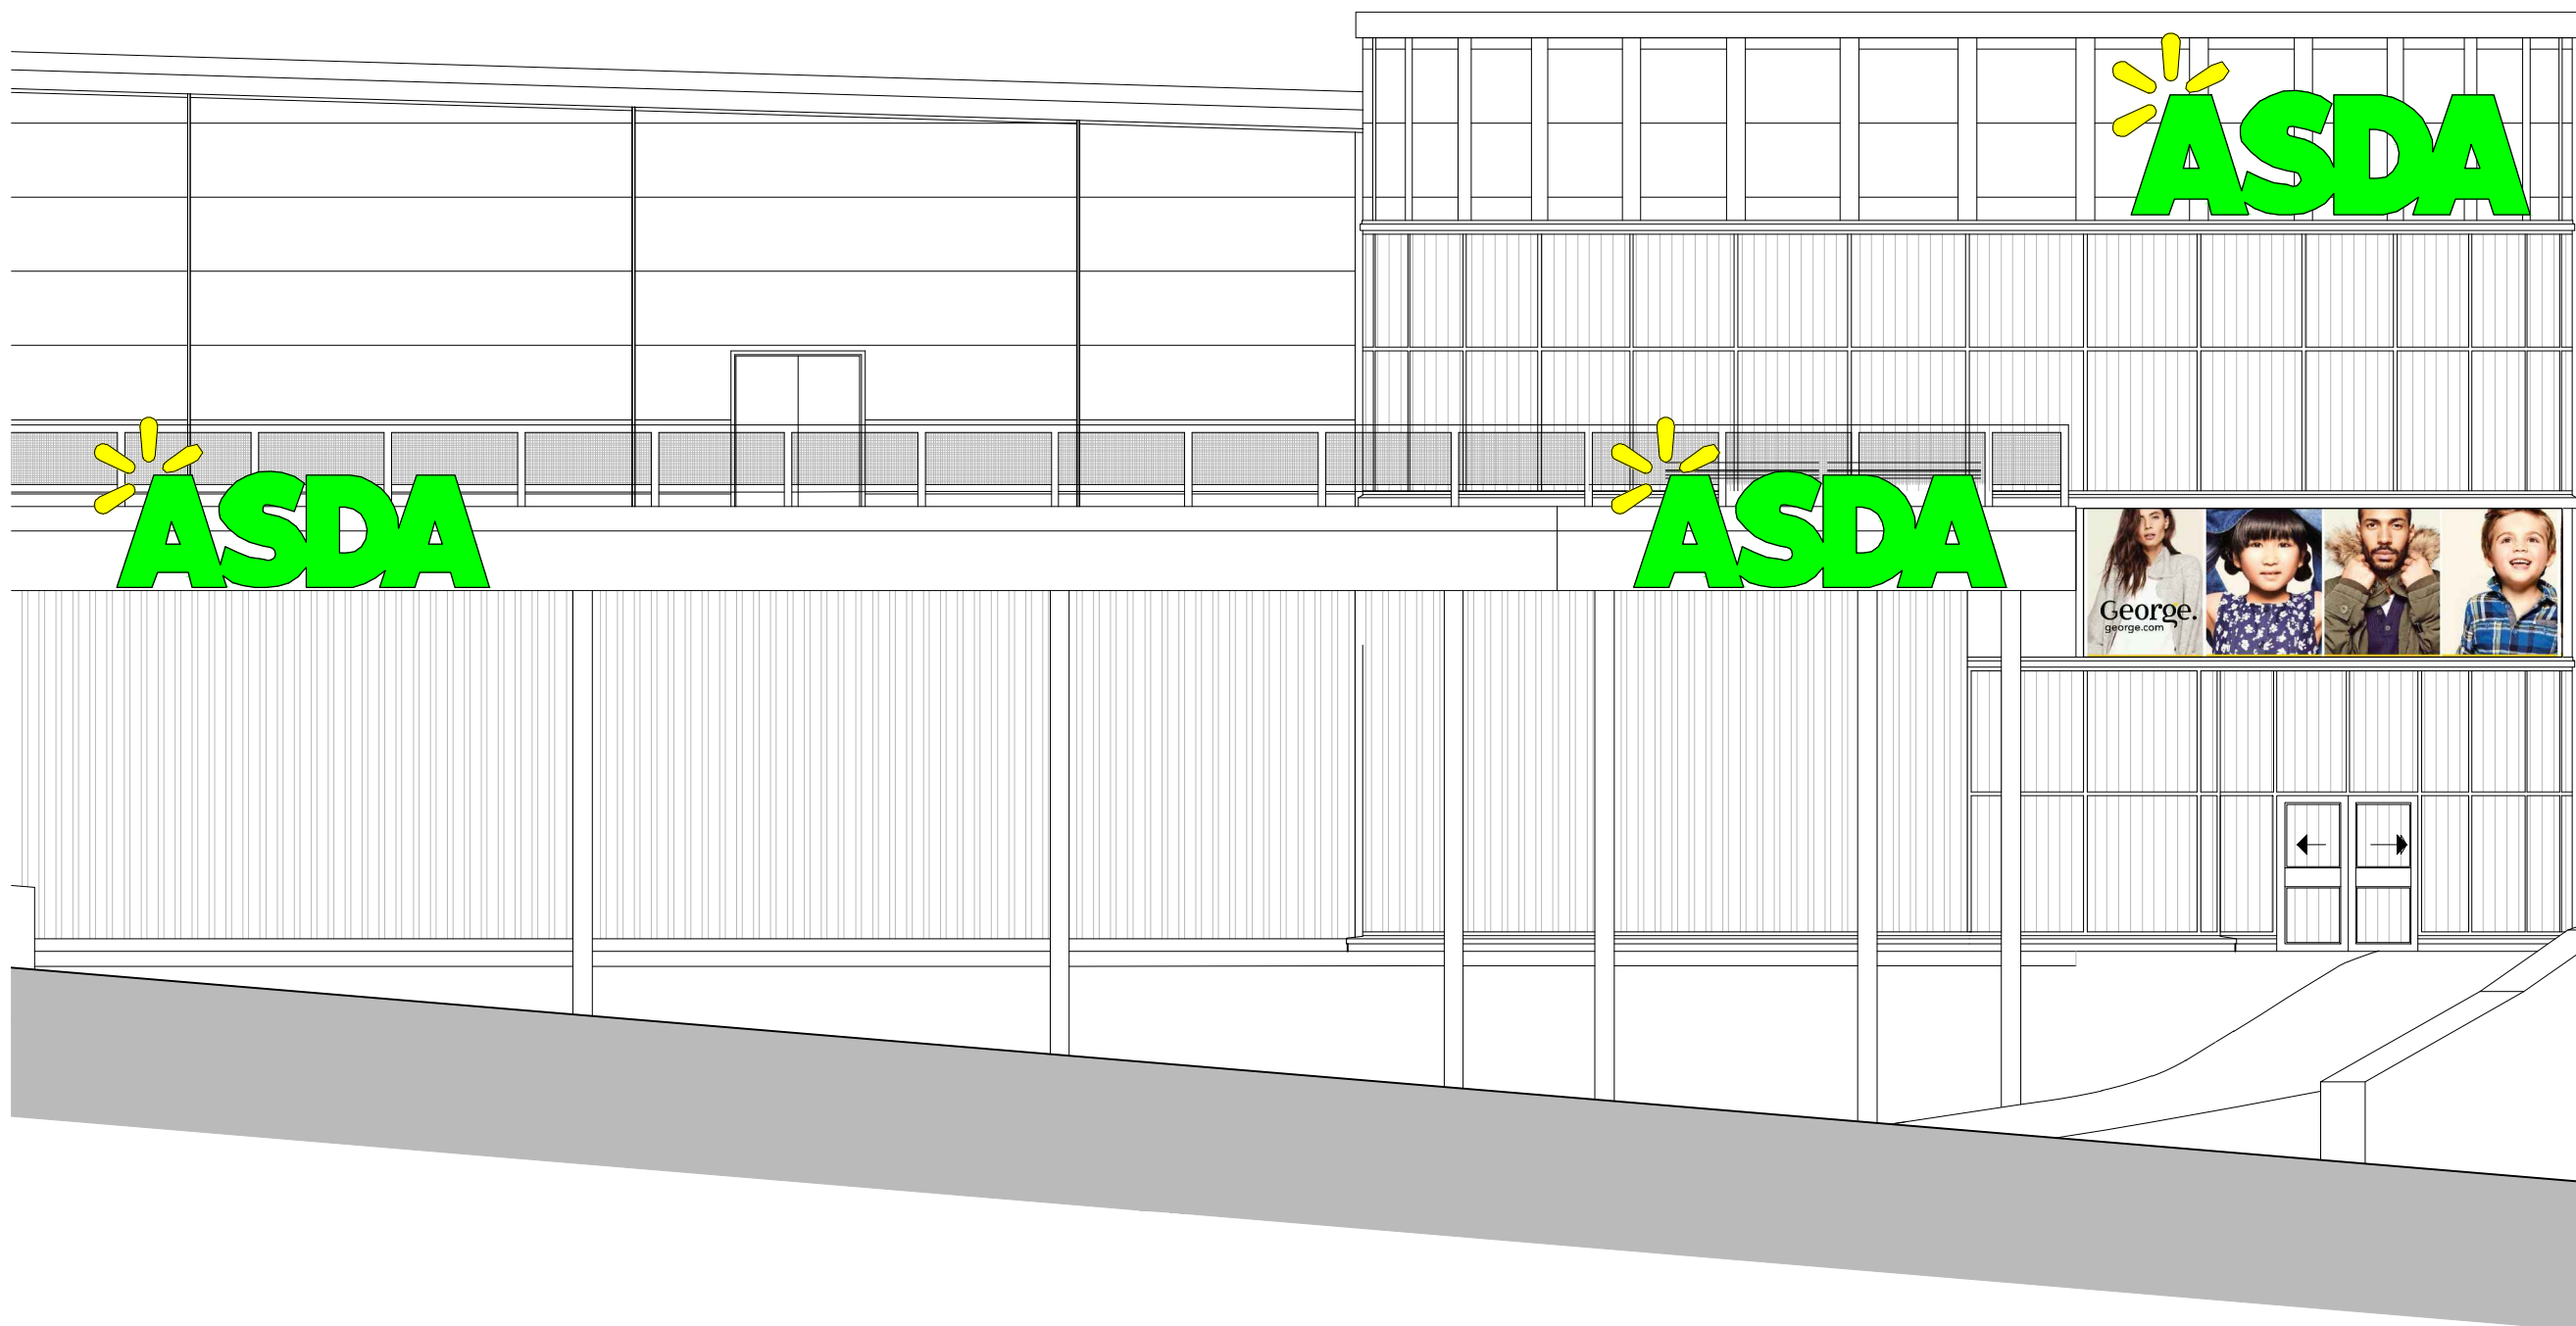

A 09/08/16 Sign heights/widths changed to suit the proposed signage location LB/SIS

**PLANNING**

No. | Date | Description | Drwn/Chckd By

CLIENT



PROJECT  
**PROPOSED SIGNAGE APPLICATION**  
**ASDA, RAWTENSTALL**

TITLE  
**SOUTH ELEVATION**  
**(SHEET 2 OF 2)**

DRAWING STATUS  
**PLANNING**

DRAWN D.B. CHECKED S.J.S

SCALE 1:100 @ A3

DATE JULY 2016


**WCEC architects**

Carrwood Court, Carrwood Road

Sheepbridge, Chesterfield, S41 9QB


t: 01246 260261. e: email@wcec.co.uk, www.wcec.co.uk

JOB NO. 16-128	DRAWING NUMBER PL-04-02	REV A
-------------------	----------------------------	----------

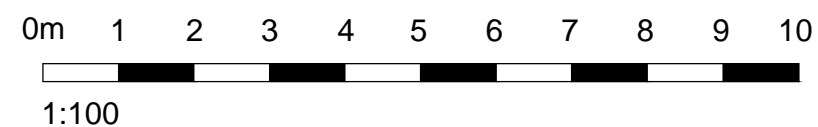

This drawing is copyright and shall not be reproduced nor used for any other purpose without the written permission of the Architects. This drawing must be read in conjunction with all other related drawings and documentation. It is the contractor's responsibility to ensure full compliance with the Building Regulations. Do not scale from this drawing, use figured dimensions only. It is the contractor's responsibility to check and verify all dimensions on site. Any discrepancies to be reported immediately.  
 IF IN DOUBT ASK.  
 Materials not in conformity with relevant British or European Standards/Codes of practice or materials known to be deleterious to health & safety must not be used or specified on this project.

XREF'S IN THIS DRAWING

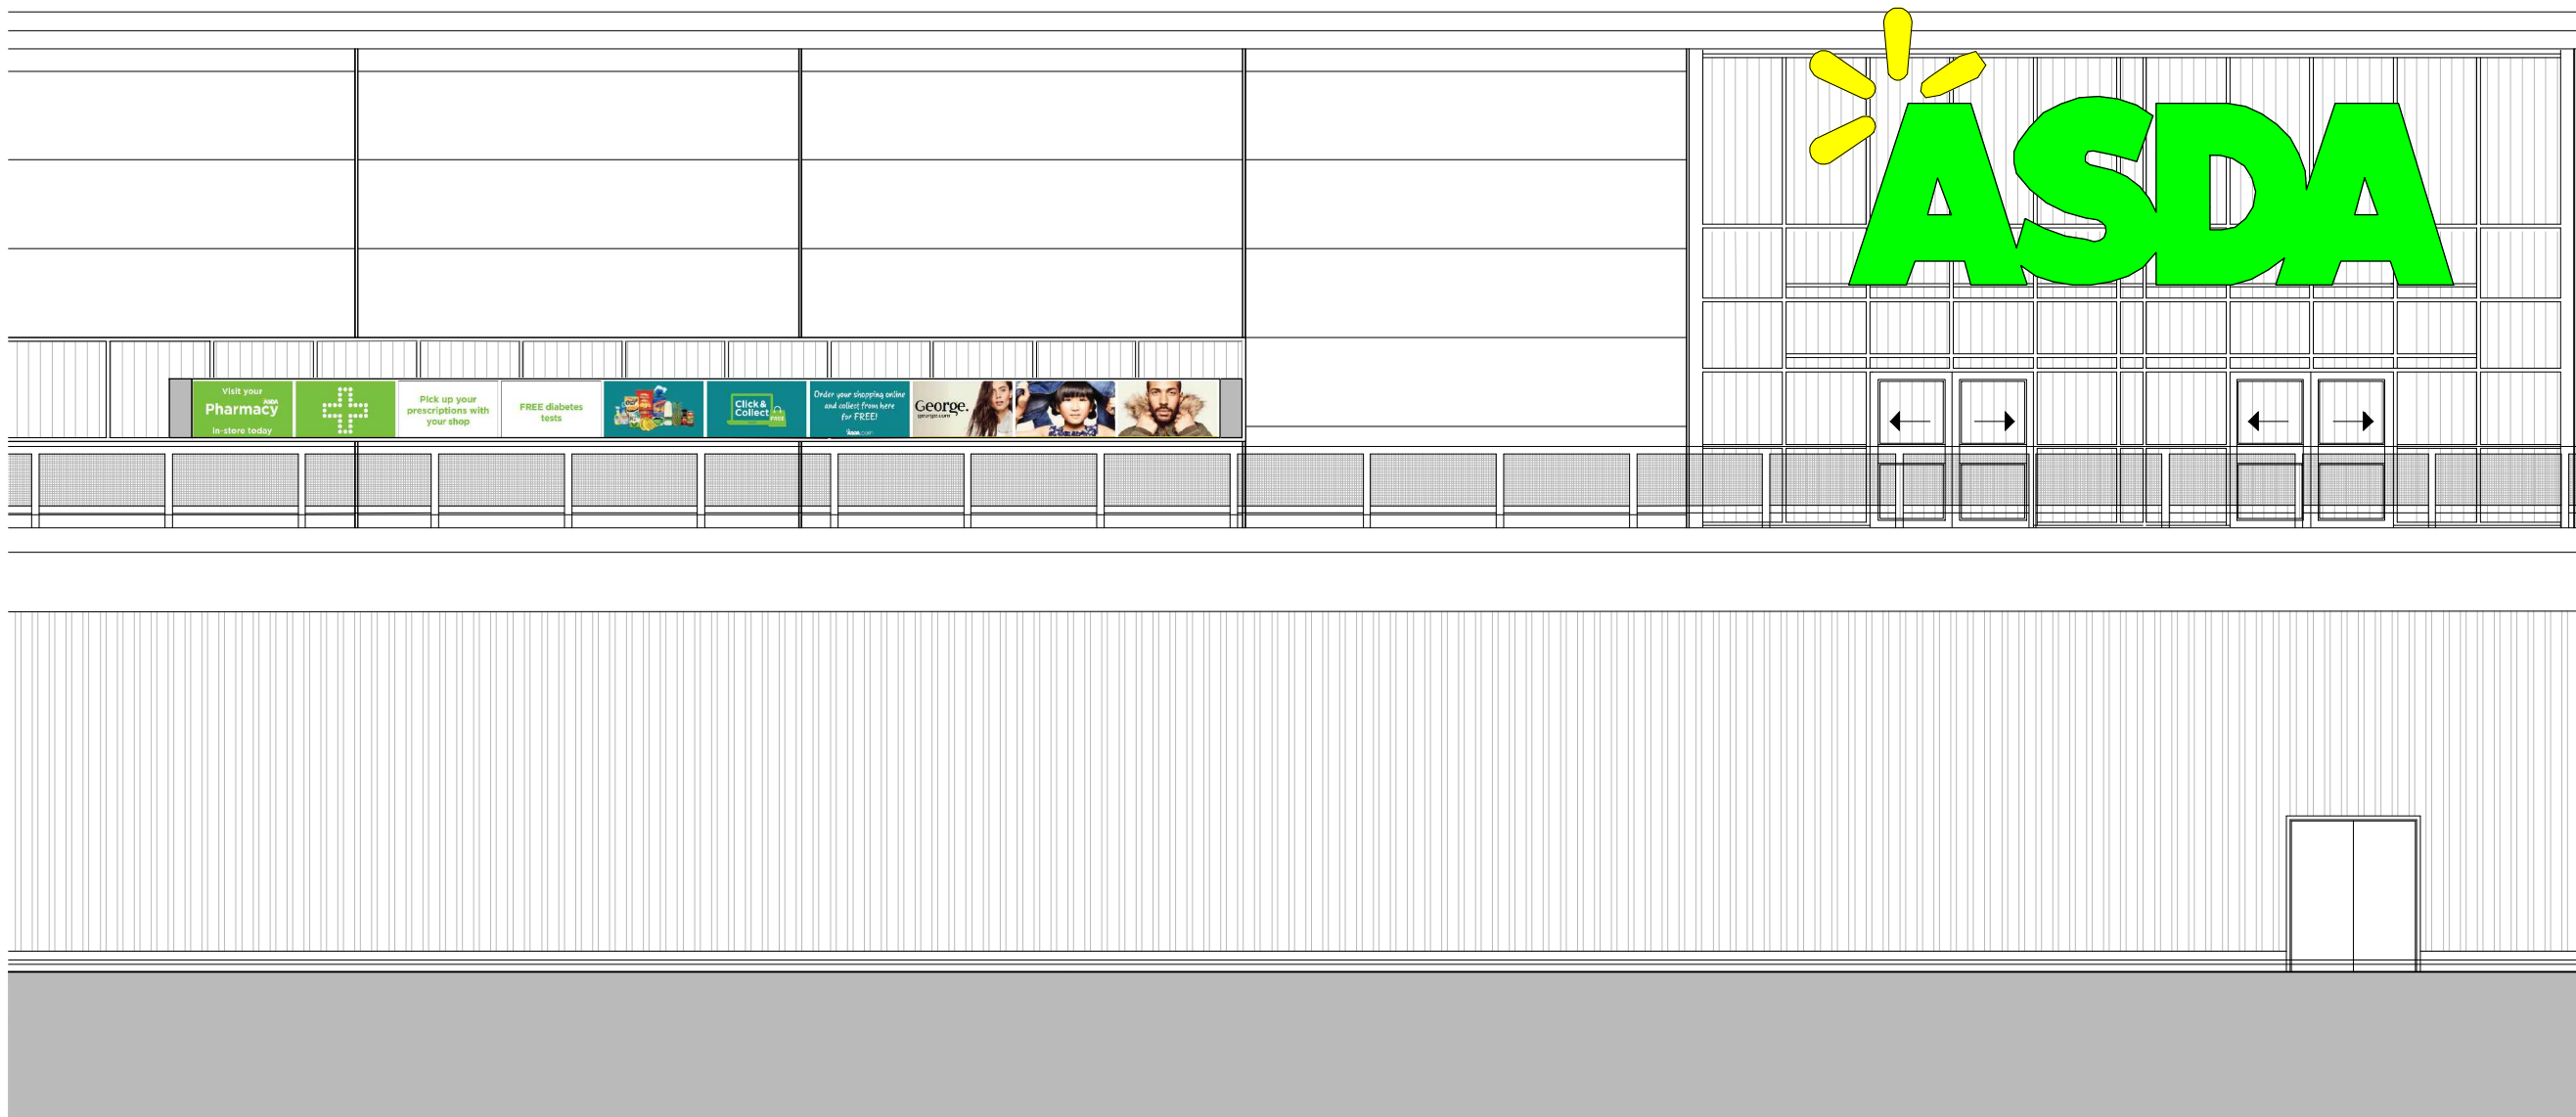

A 09/08/16, Sign heights/widths changed to suit the proposed signage layout. LB / SIS

**PLANNING**

No. | Date | Description | Drwn/Chkd By

CLIENT



PROJECT

**PROPOSED SIGNAGE APPLICATION  
 ASDA, RAWTENSTALL**

TITLE

**WEST ELEVATION**

DRAWING STATUS

**PLANNING**

DRAWN D.B. CHECKED S.J.S.

SCALE 1:100 @ A3

DATE JULY 2016


**WCEC architects**

Carrwood Court, Carrwood Road

Sheepbridge, Chesterfield, S41 9QB


t: 01246 260261, e: email@wcec.co.uk, www.wcec.co.uk

JOB NO. 16-128	DRAWING NUMBER PL-04-03	REV A
-------------------	----------------------------	----------

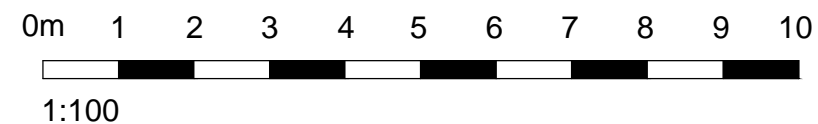

This drawing is copyright and shall not be reproduced nor used for any other purpose without the written permission of the Architects. This drawing must be read in conjunction with all other related drawings and documentation. It is the contractor's responsibility to ensure full compliance with the Building Regulations. Do not scale from this drawing, use figured dimensions only. It is the contractor's responsibility to check and verify all dimensions on site. Any discrepancies to be reported immediately.  
 IF IN DOUBT ASK.  
 Materials not in conformity with relevant British or European Standards/Codes of practice or materials known to be deleterious to health & safety must not be used or specified on this project.

**XREF'S IN THIS DRAWING**

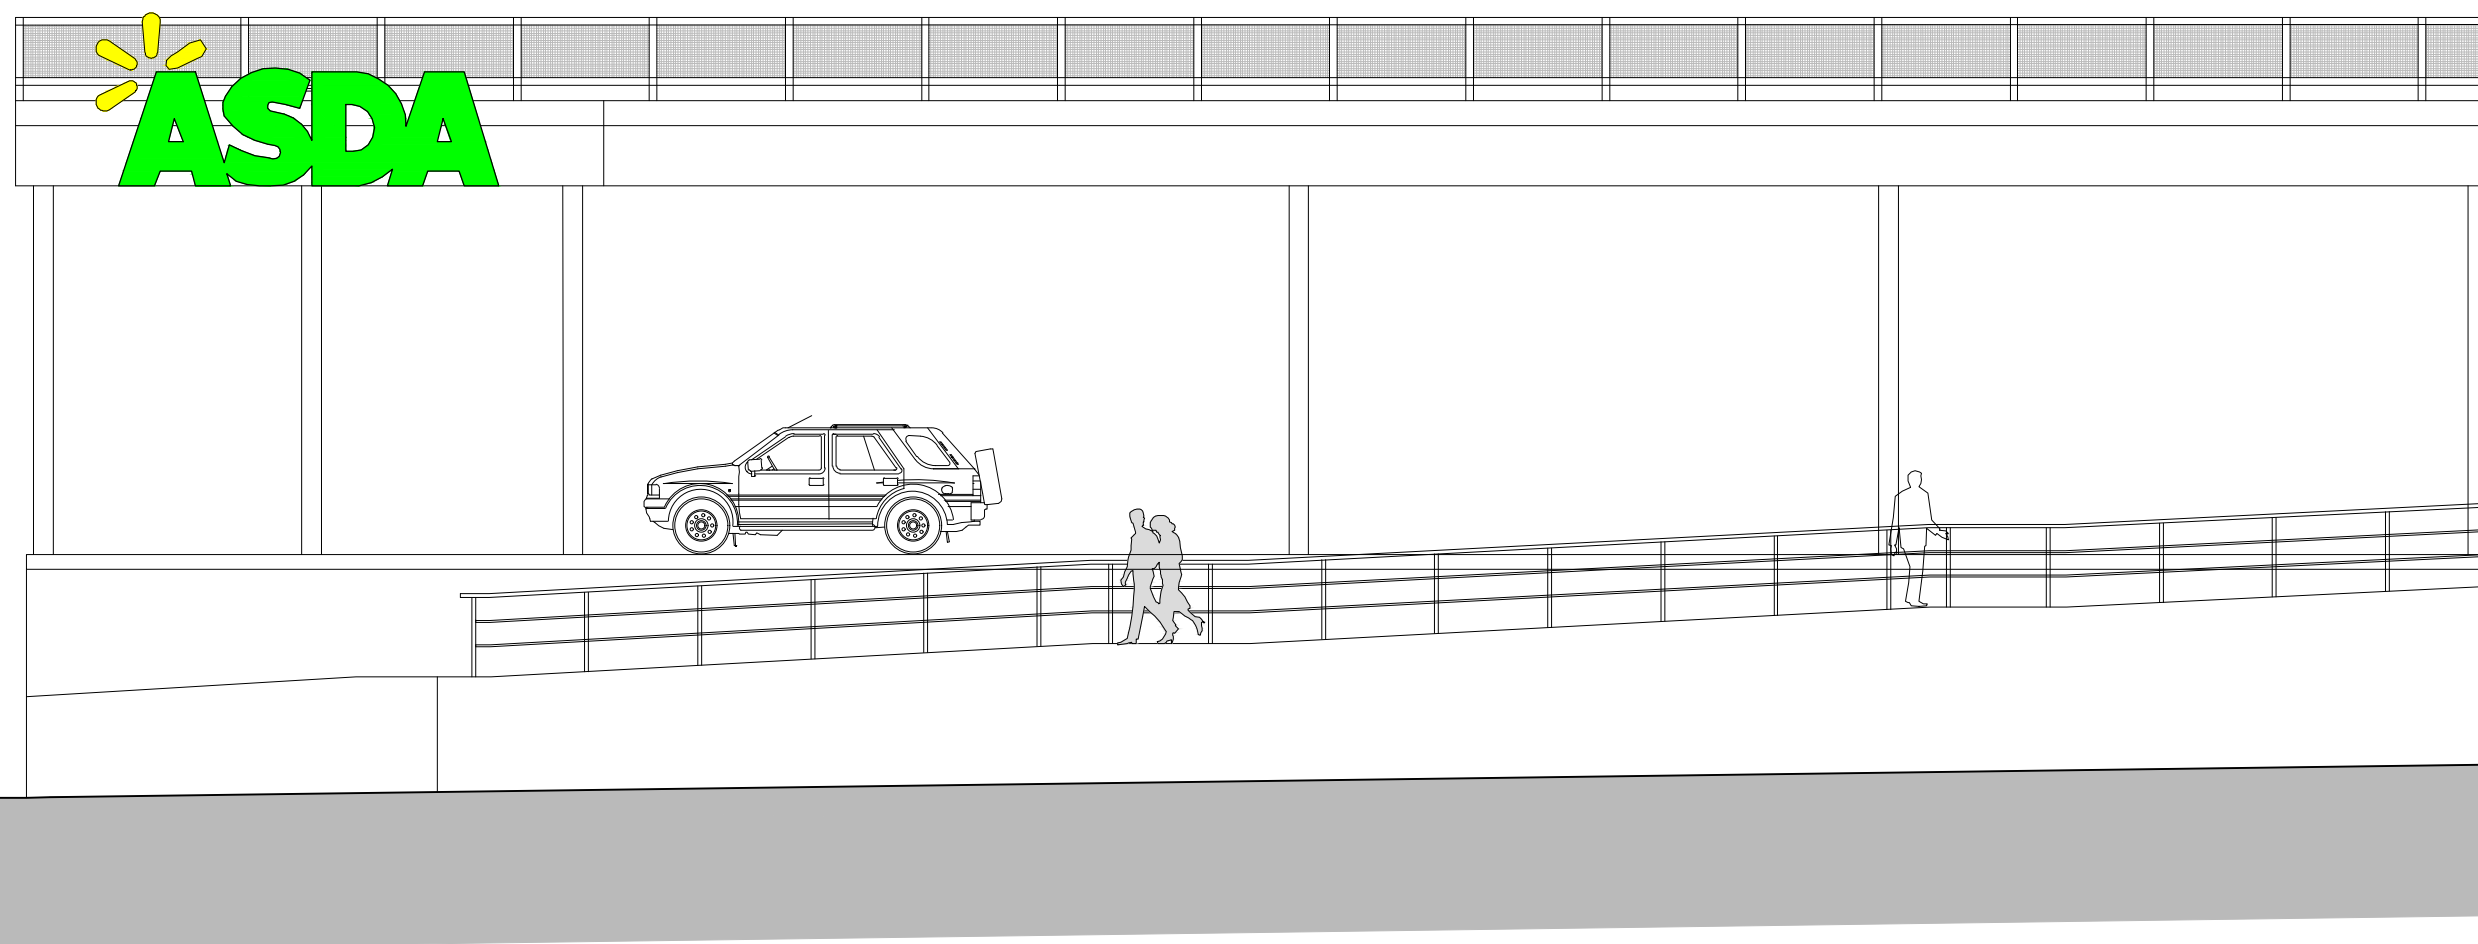

A 09/08/16, Sign heights/widths changed to suit the proposed signage hardware LB / SIS

**PLANNING**

No. | Date | Description | Drwn/Chckd By

CLIENT



PROJECT  
**PROPOSED SIGNAGE APPLICATION**  
**ASDA, RAWTENSTALL**

TITLE  
**EAST ELEVATION**  
**(SHEET 1 OF 2)**

DRAWING STATUS  
**PLANNING**

DRAWN D.B. CHECKED S.J.S.

SCALE 1:100 @ A3

DATE JULY 2016

**WCEC architects**

Carrwood Court, Carrwood Road

Sheepbridge, Chesterfield, S41 9QB

t: 01246 260261, e: email@wcec.co.uk, www.wcec.co.uk

JOB NO. 16-128	DRAWING NUMBER PL-04-04	REV A
-------------------	----------------------------	----------

