


first floor plan

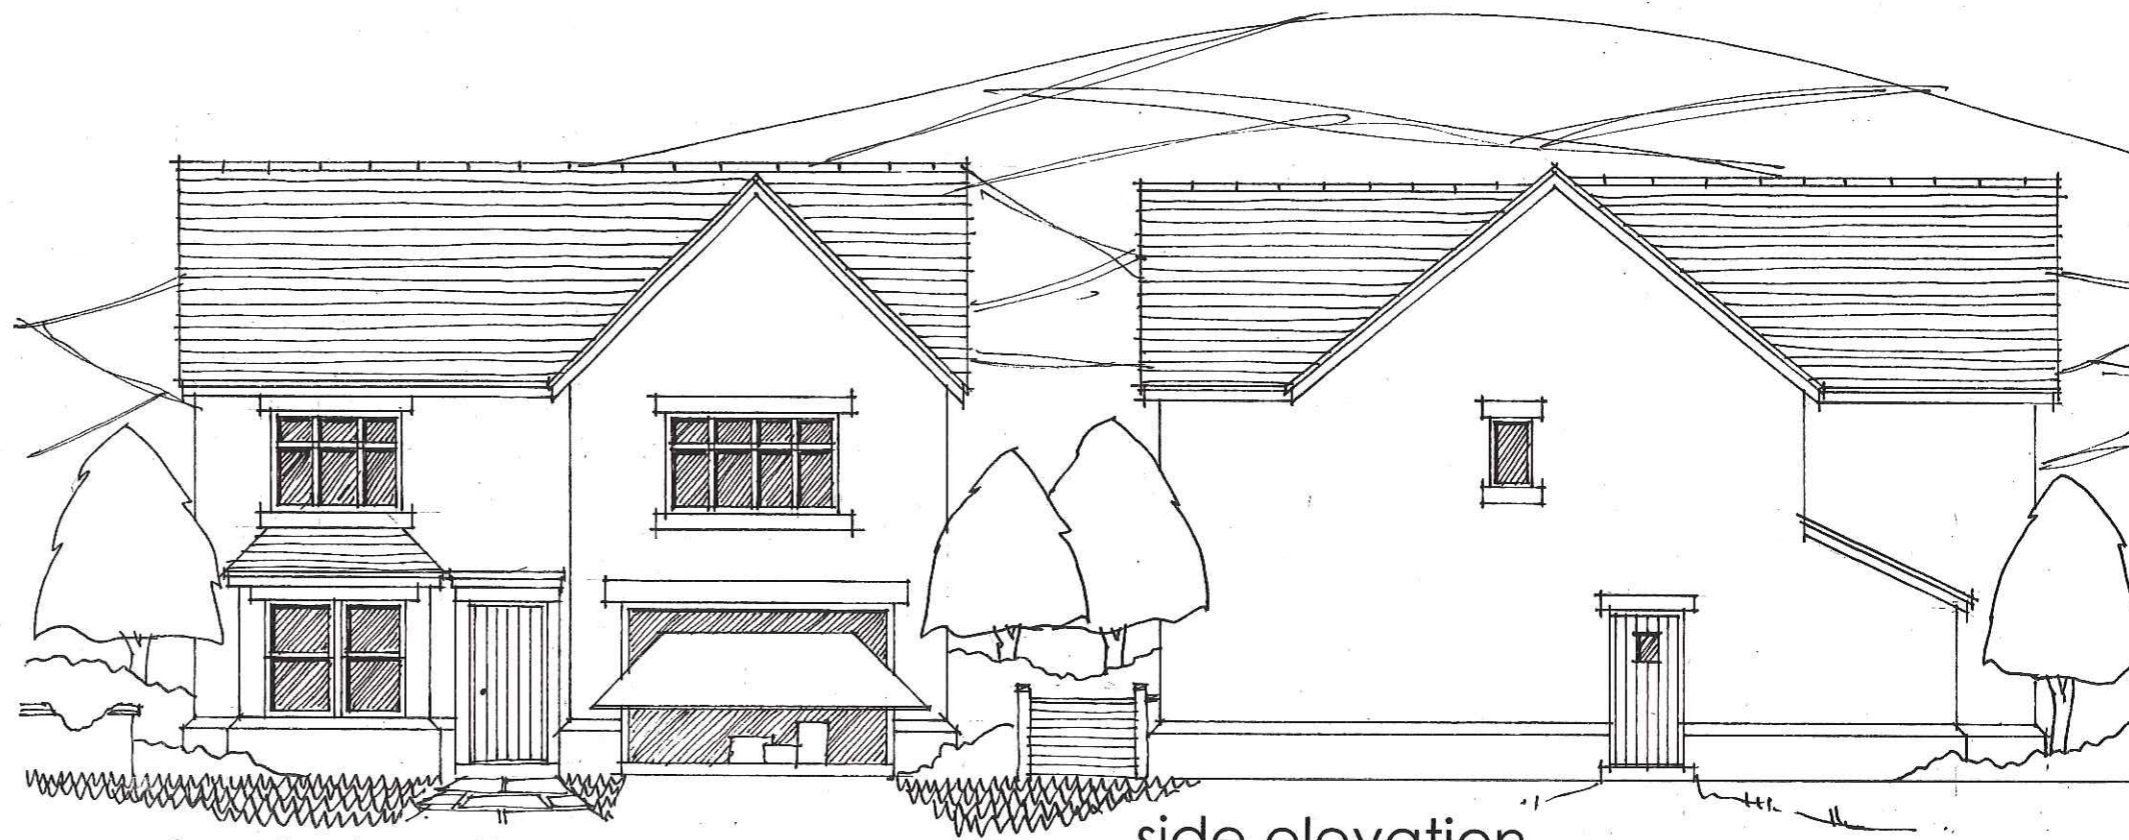


front elevation

NORTH EAST

side elevation

NORTH WEST

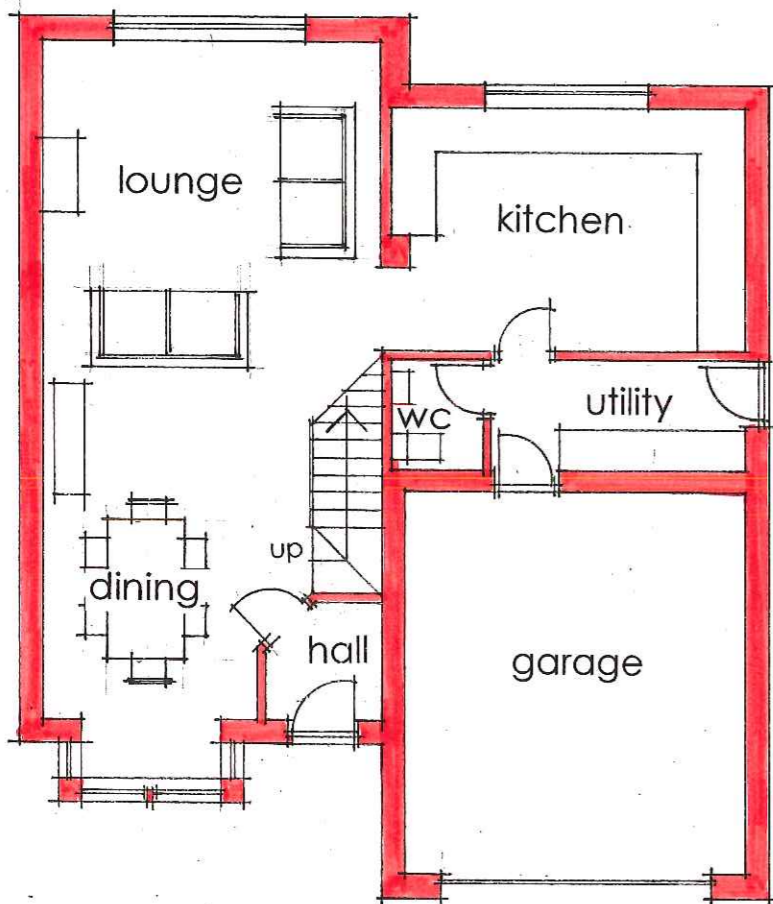


ground floor plan



rear elevation

SOUTH WEST

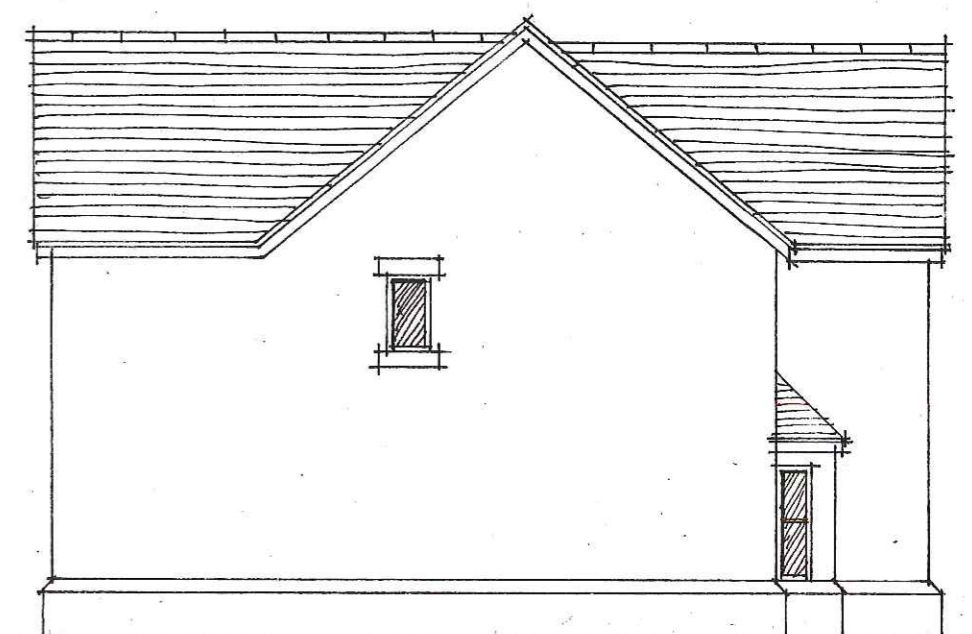

side elevation

SOUTH EAST

client
woodstream
project
detached house
location
plot 5A, lynns court, weir

scale 1:100

ws.lc.10A

april 2016

2015/0470

AMENDED PLANS RECEIVED 21 APR 2016

deakin architectural consultancy

newland villas
69 stansfield road
todmorden

07598 958 966