




SITE LOCATION PLAN 1:1250 @ A3

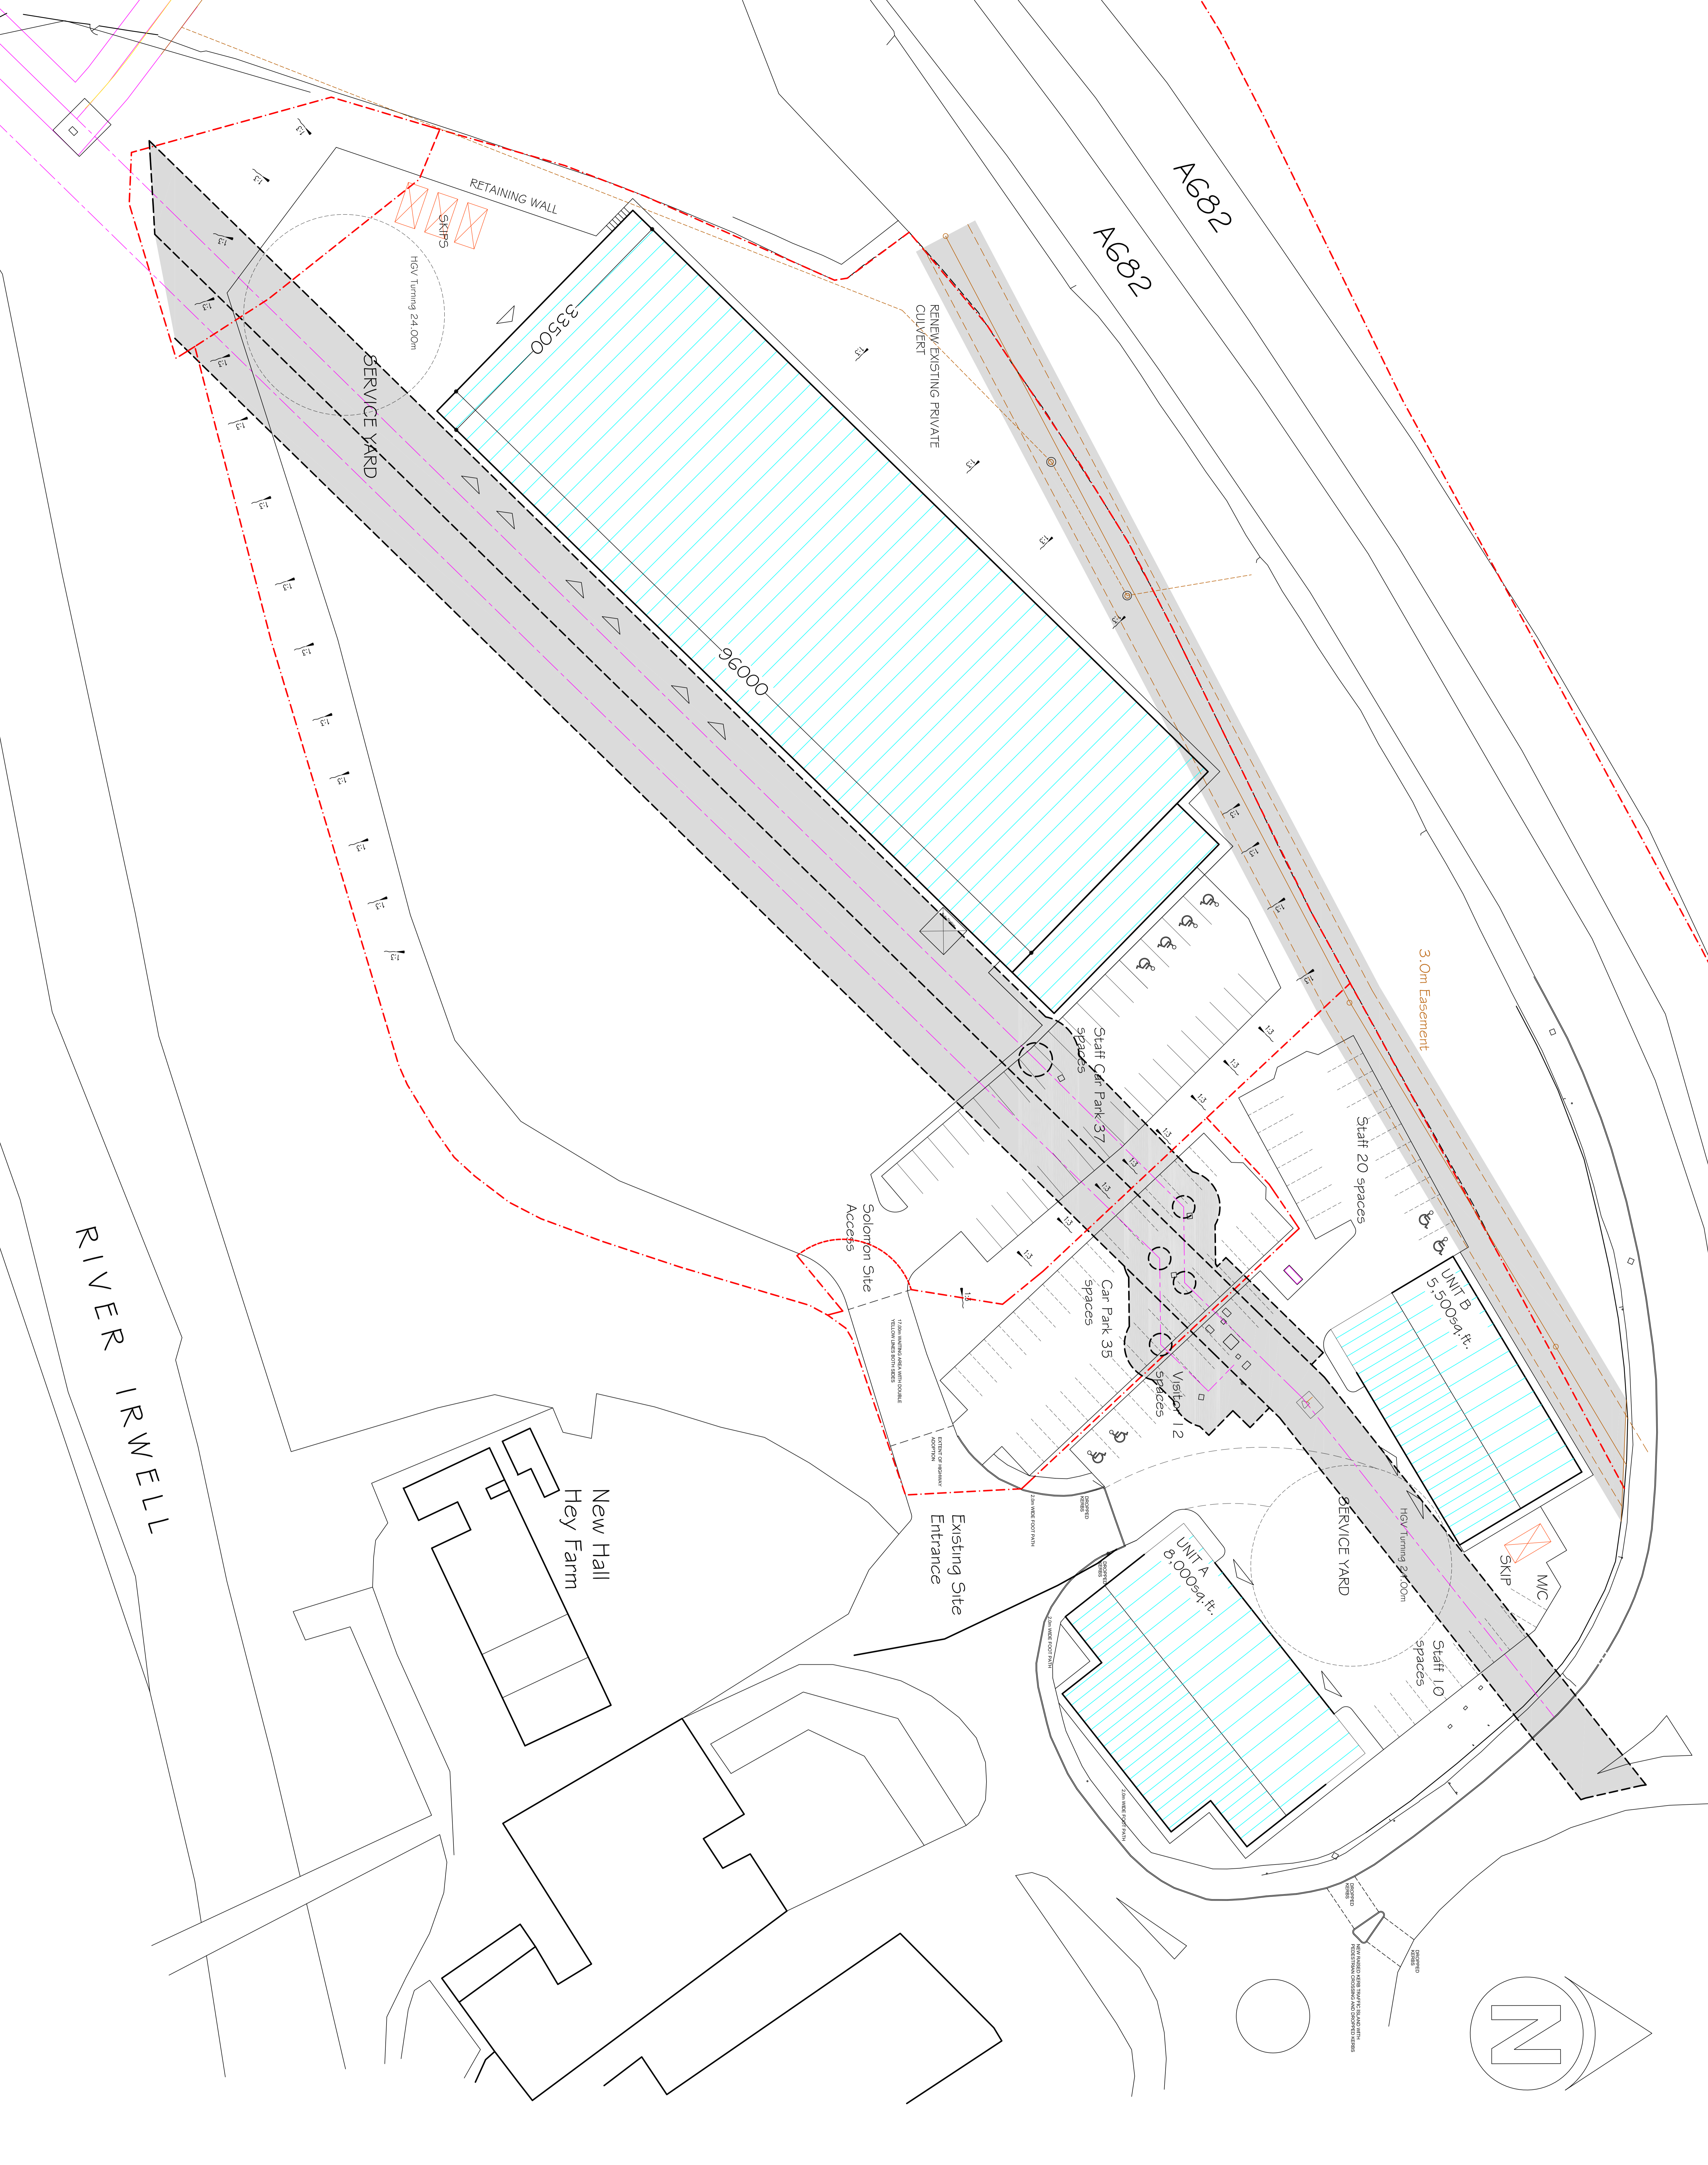

Scale: 1:250 @ A0 Date 24.09.15 No. 1490B/20L
 SITE LAYOUT PLAN
 Scheme B






Proposed Development
 New Hall Hey, Rawlenshall

CONSTRUCTION AND DEVELOPERS
Barnfield CONSTRUCTION

CONTRACTORS AND DEVELOPERS
 Keyton Road Estate
 Market, Rawlenshall, BP9 5SP
 Telephone: (01282) 44290 (5 lines)
 Fax: (01282) 44291

RAVEN PARTNERSHIP
 1 Wood Way
 Strid, Rawlenshall
 Rawlenshall, BP9 5SP
 Telephone: (01282) 44290 (5 lines)
 Fax: (01282) 44291

THIS DRAWING MUST NOT BE SCALED. ONLY WRITTEN DIMENSIONS MUST BE USED.
 © Copyright Crown Design Partnership. Must not be reproduced in part or in whole without written consent.

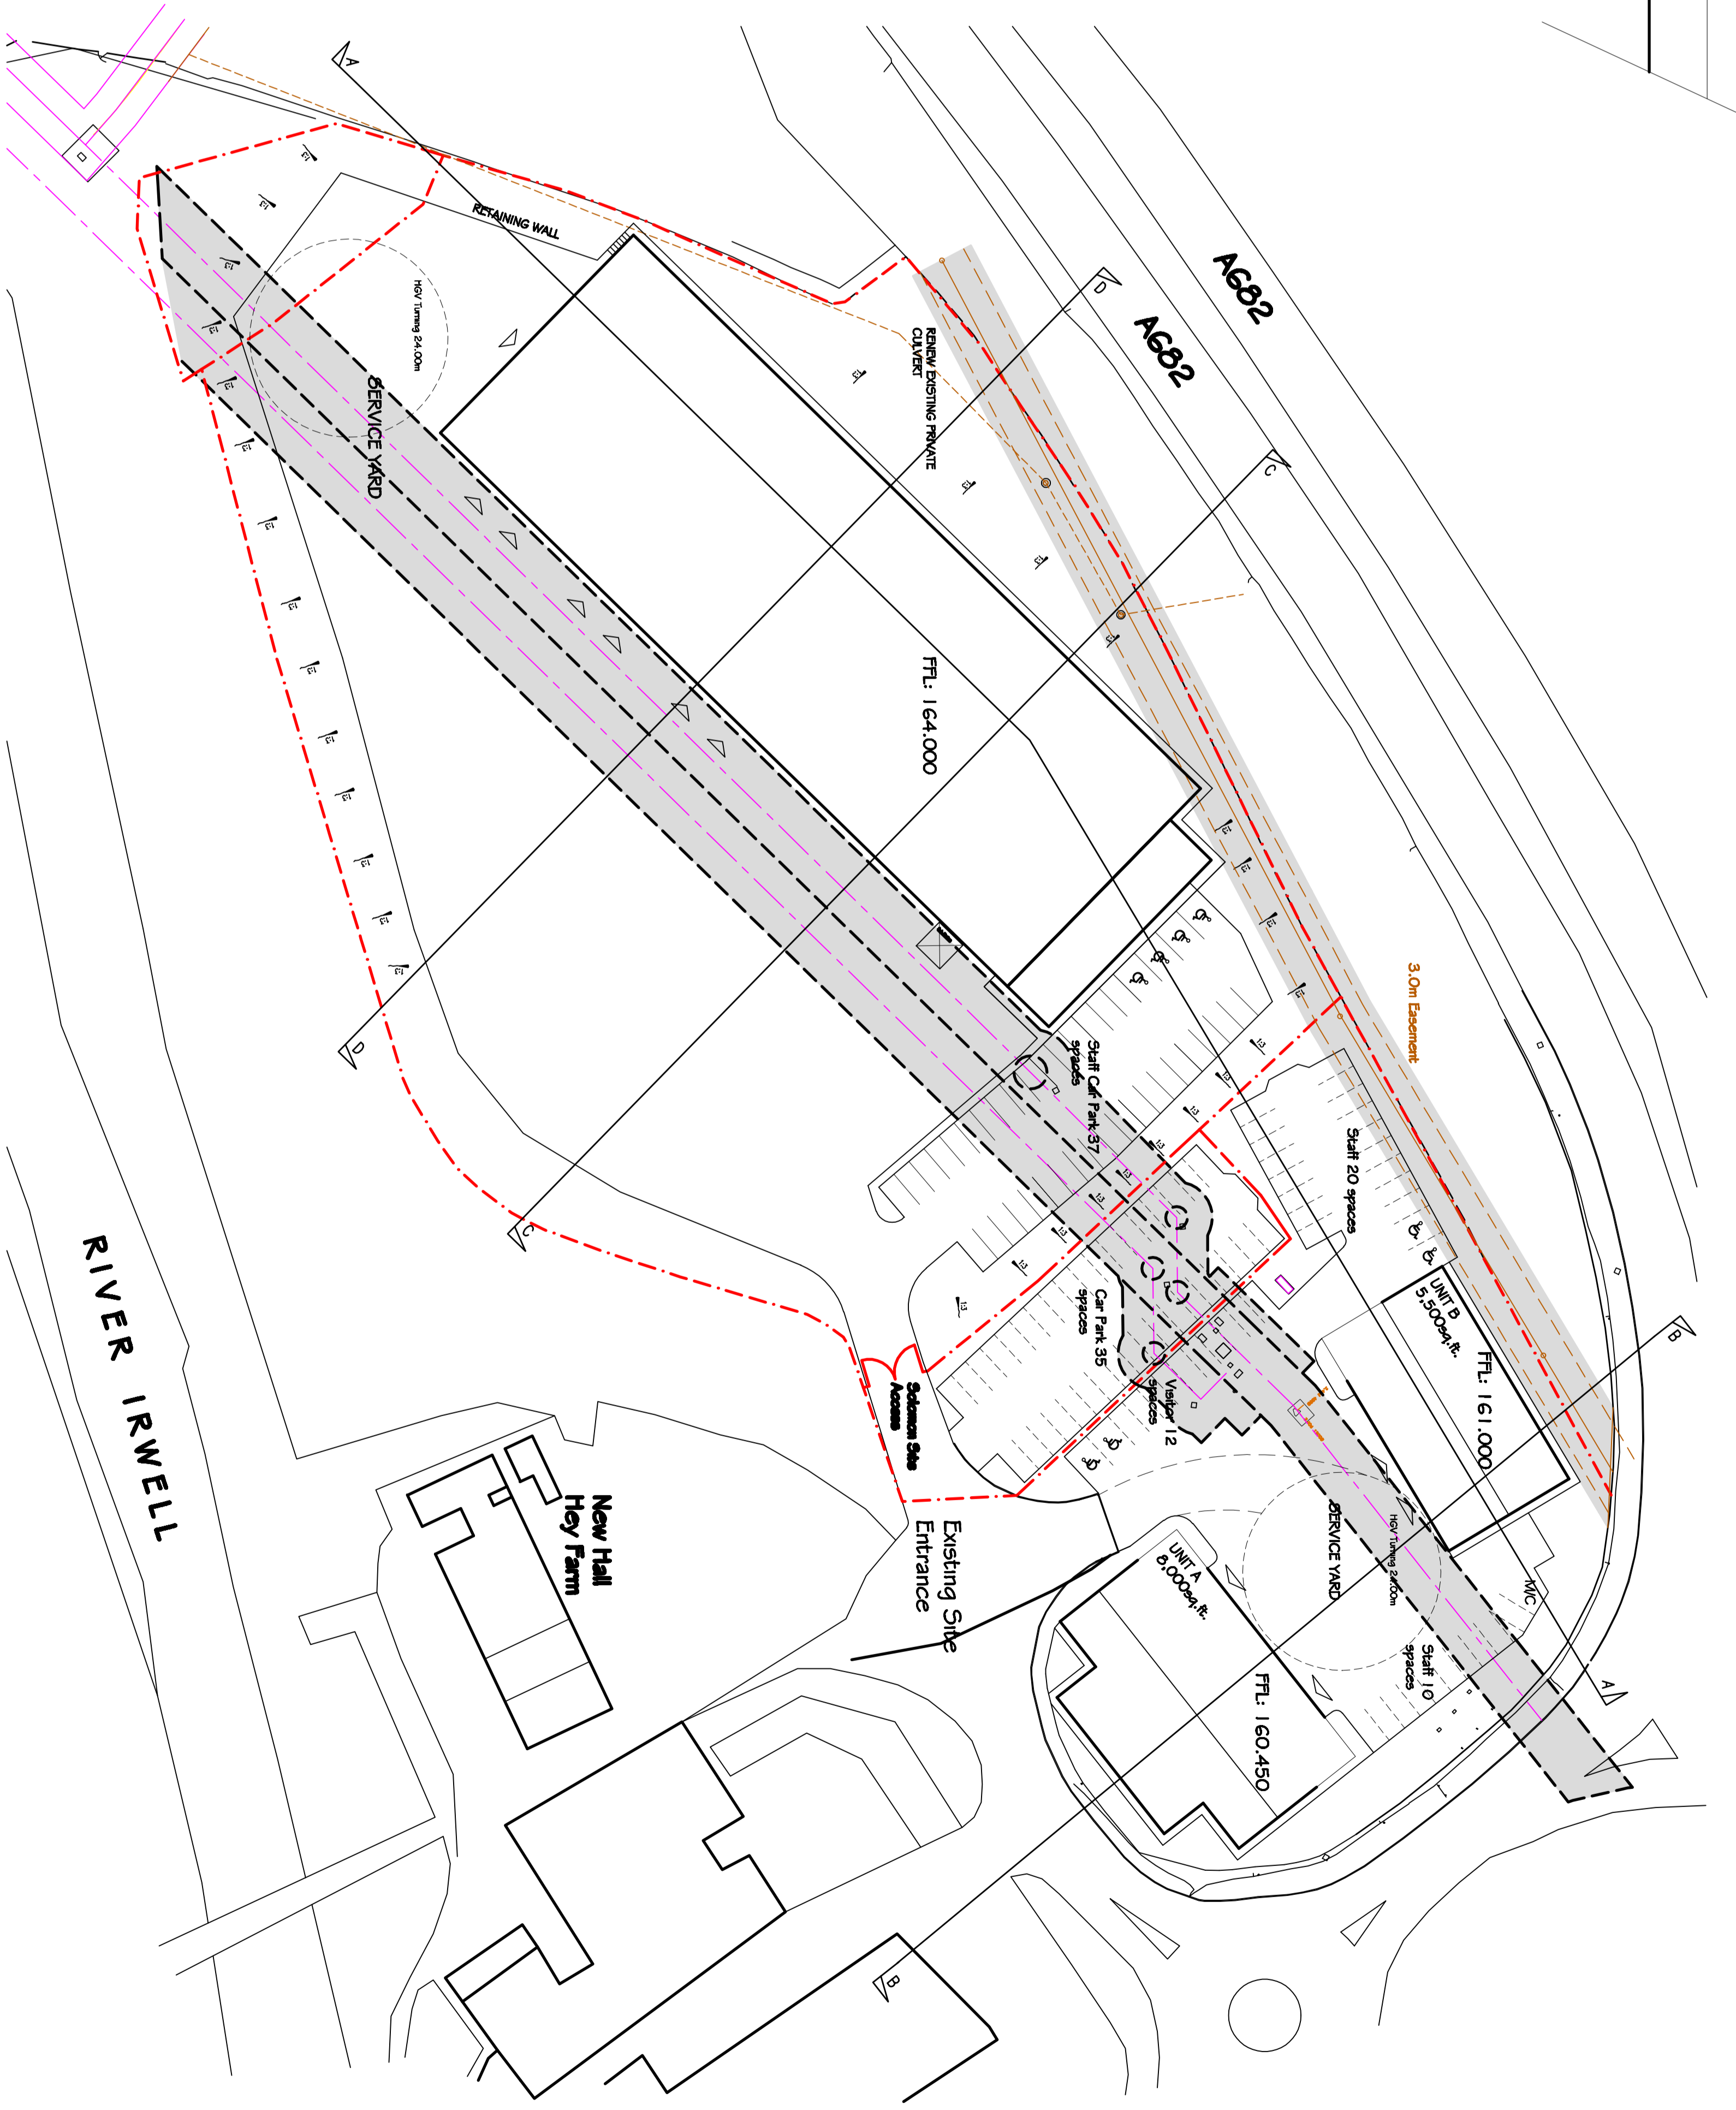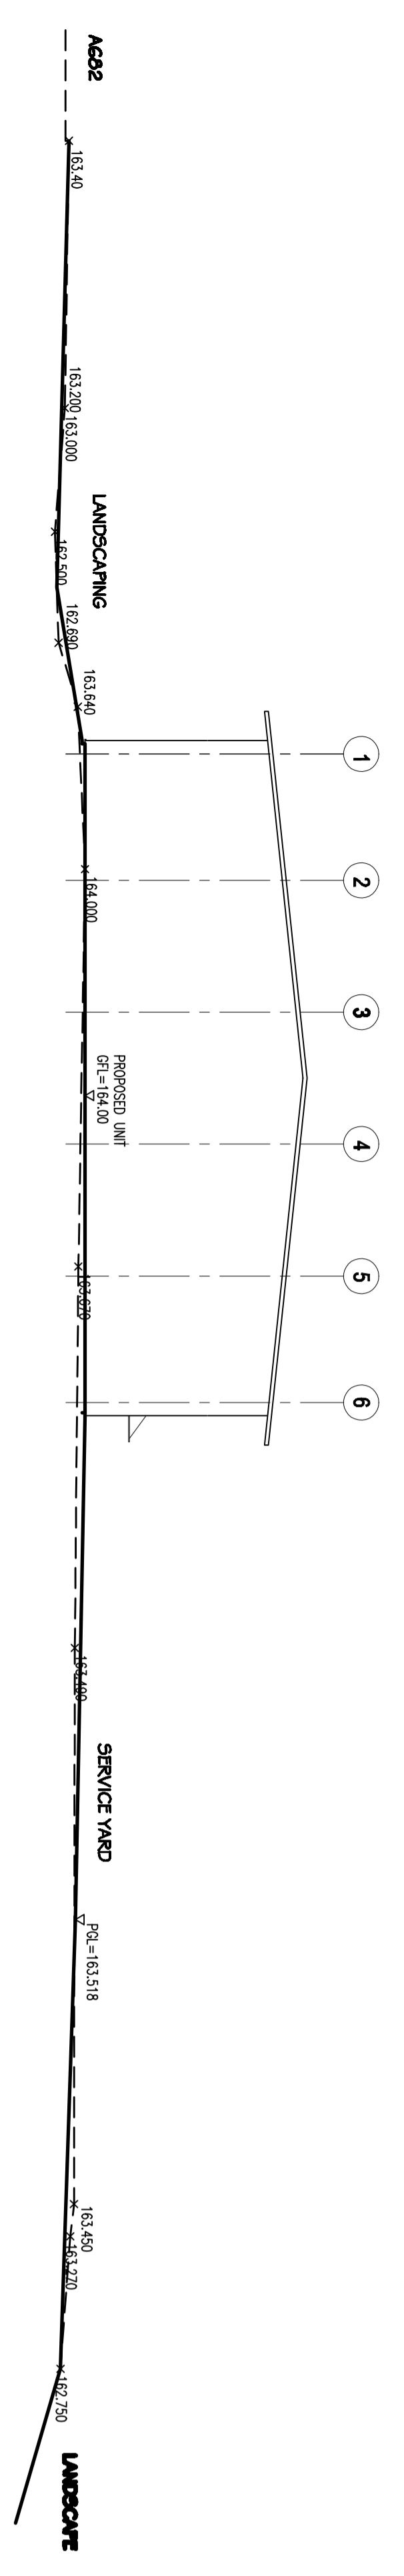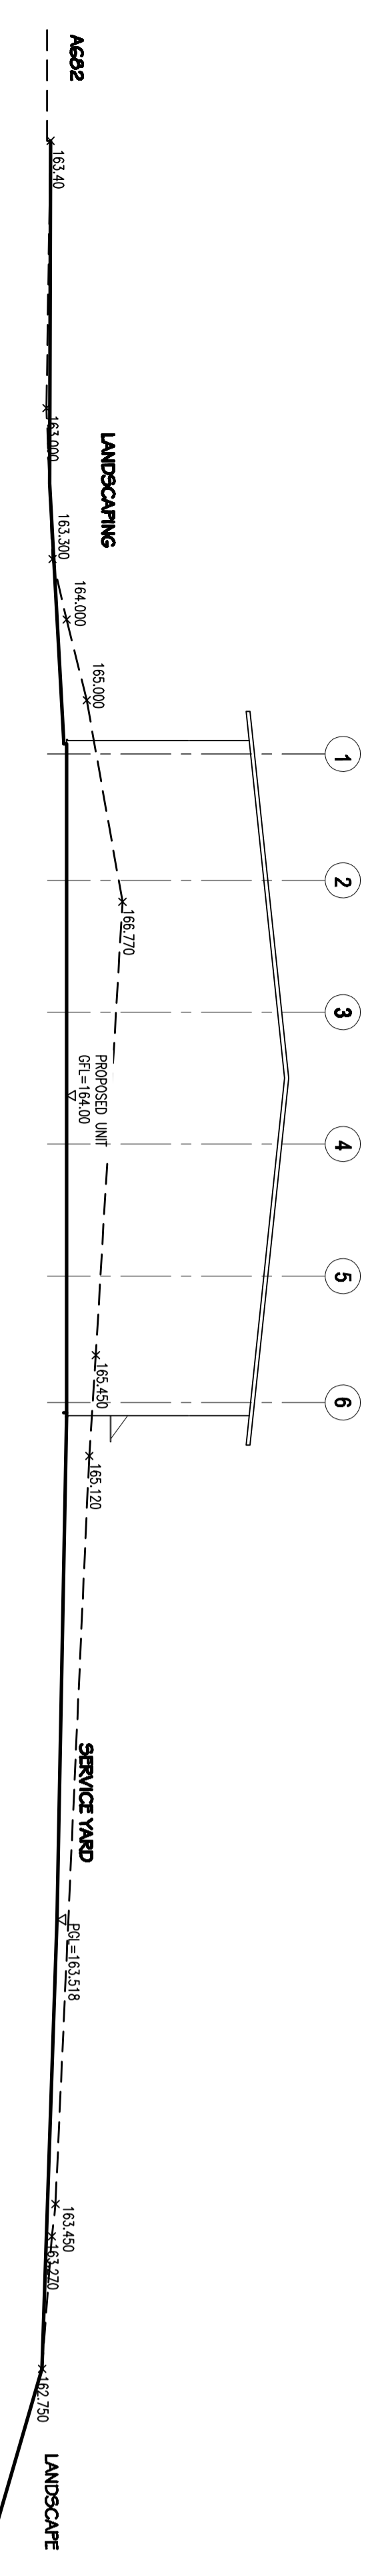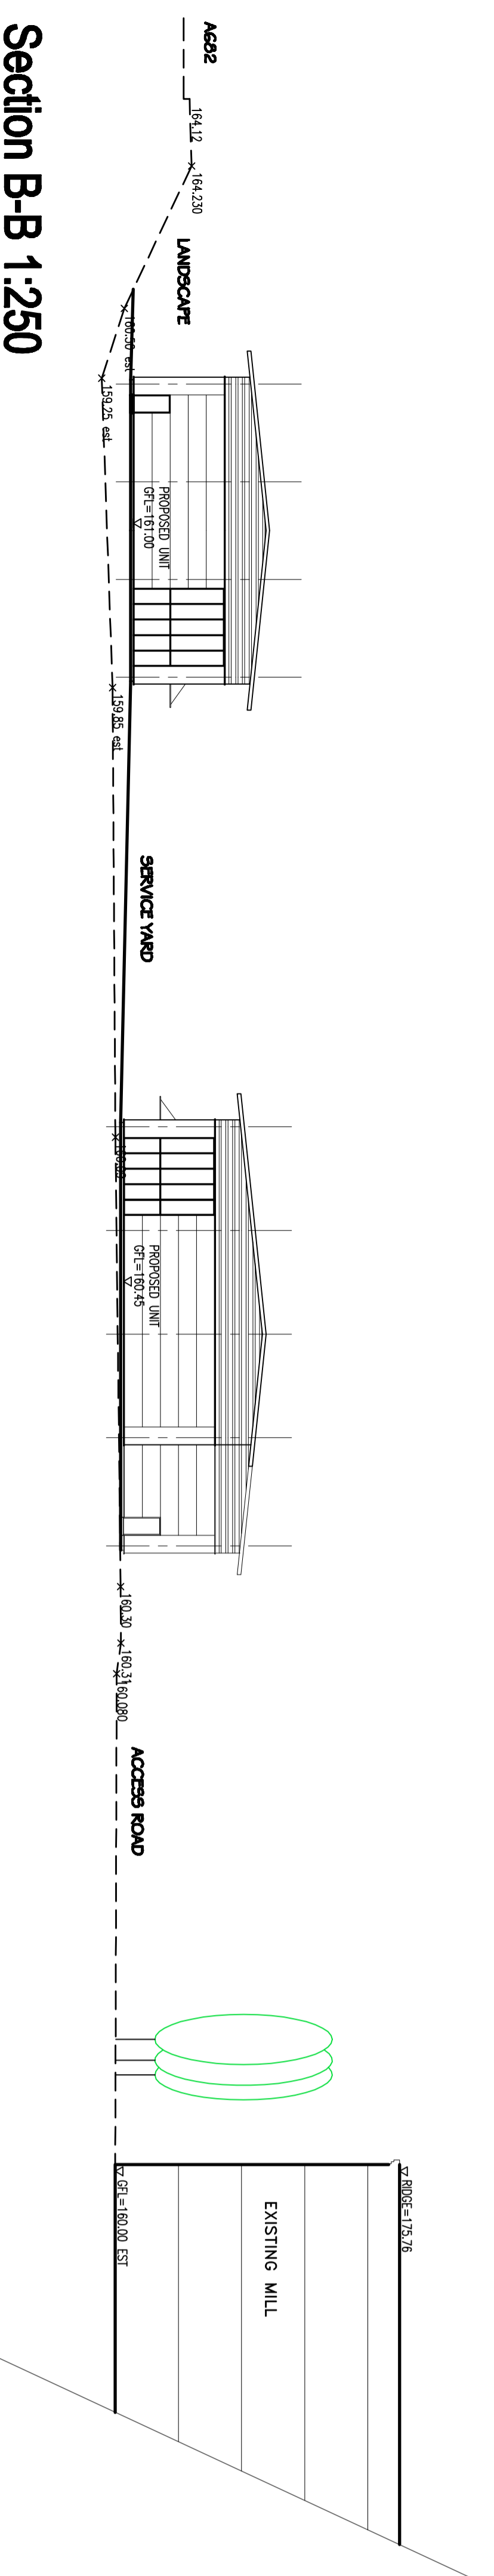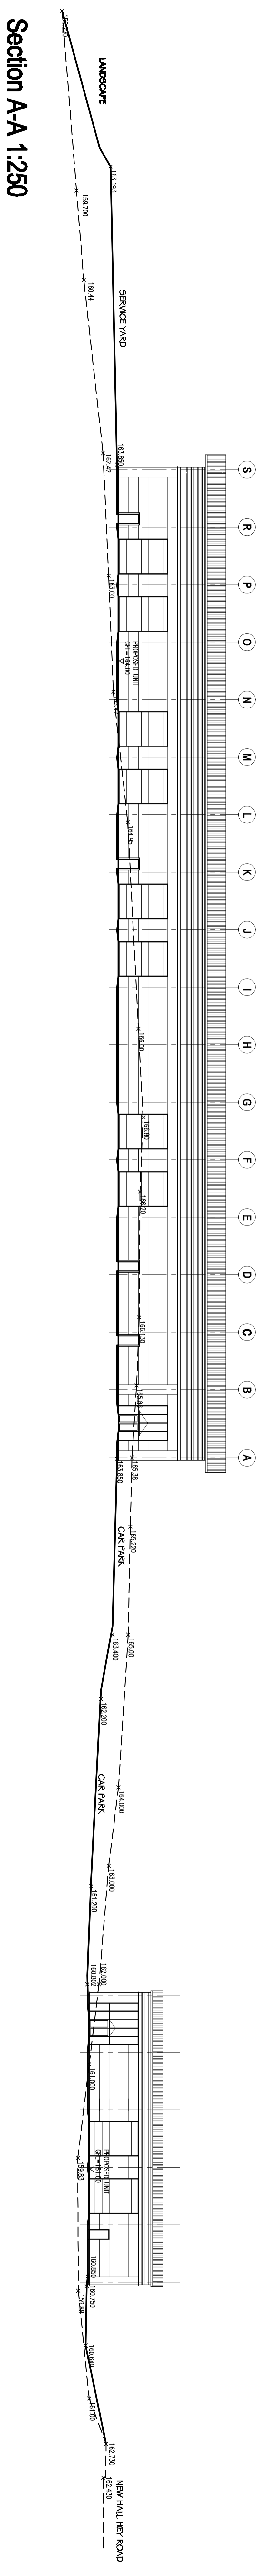

Section Location Plan 1:500

--- EXISTING GROUND LINE
 --- PROPOSED GROUND LINE

**Proposed Development,
 New Hall Hey, Rawlenshall**

SITE SECTIONS
 Section B

Scale: 1:250 @ A0 Data 21(1):16 No. 148/11/13


**Barnfield
 CONSTRUCTION**

Construction and Development
 Landscaping, Remediation, Drainage
 Kildale, Lancashire BB9 5SP
 Telephone: (01282) 442500 (5 lines)
 Fax: (01282) 442881


Raven Partnership
 11 Wood Hey
 Shuttleworth Road
 Business Park
 Pothorn, Burnley
 BB2 7JNS
 Tel: (01282) 732591
 Fax: (01282) 732592

**RAVEN
 PARTNERSHIP**
 ARCHITECTURAL SERVICES


THIS DRAWING MUST NOT BE SCALED, ONLY WRITTEN DIMENSIONS MUST BE USED.
 © Copyright Raven Design Partnership. Must not be reproduced in part or in whole without written consent.

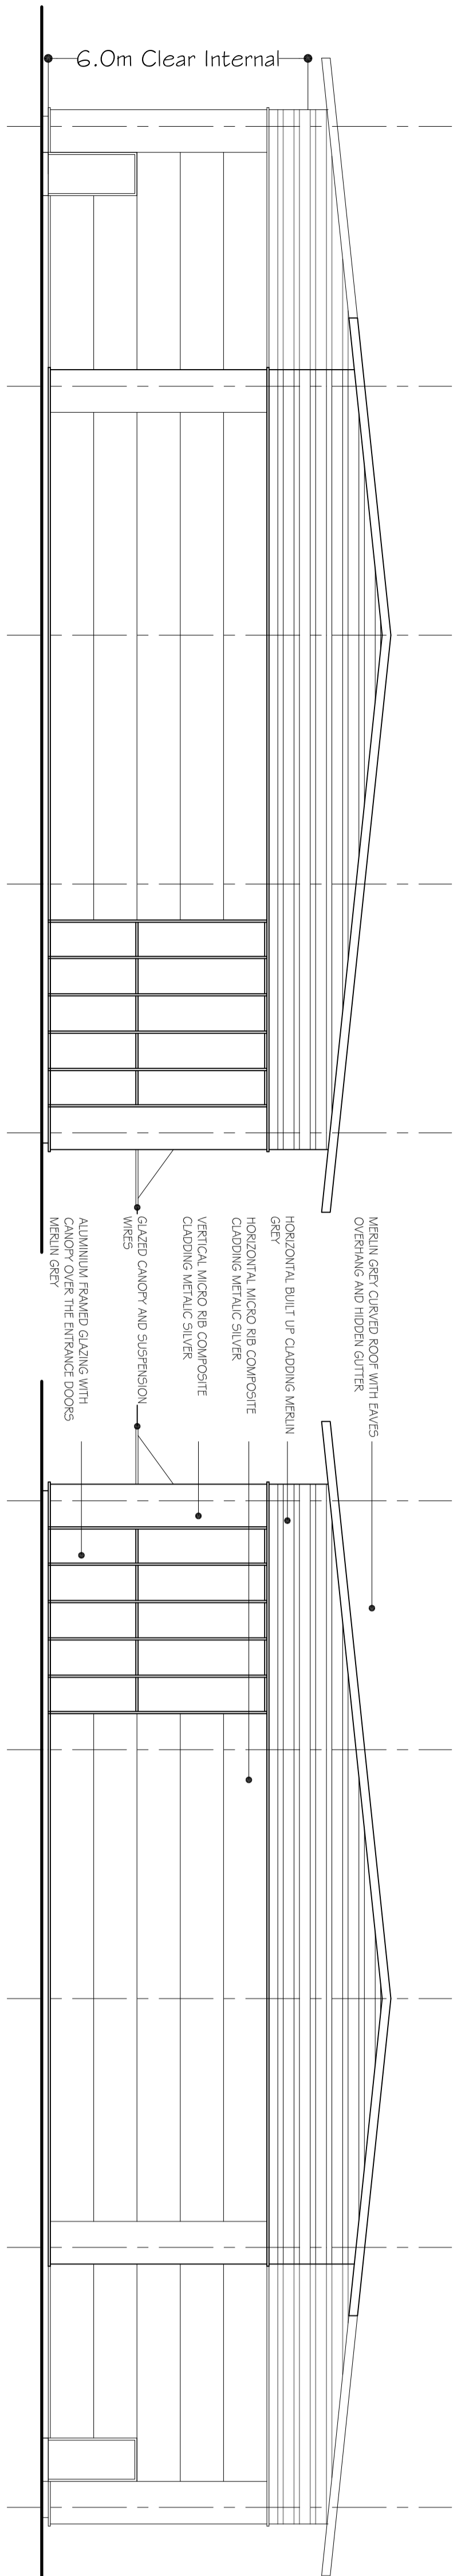


BLOCK A - East Elevation

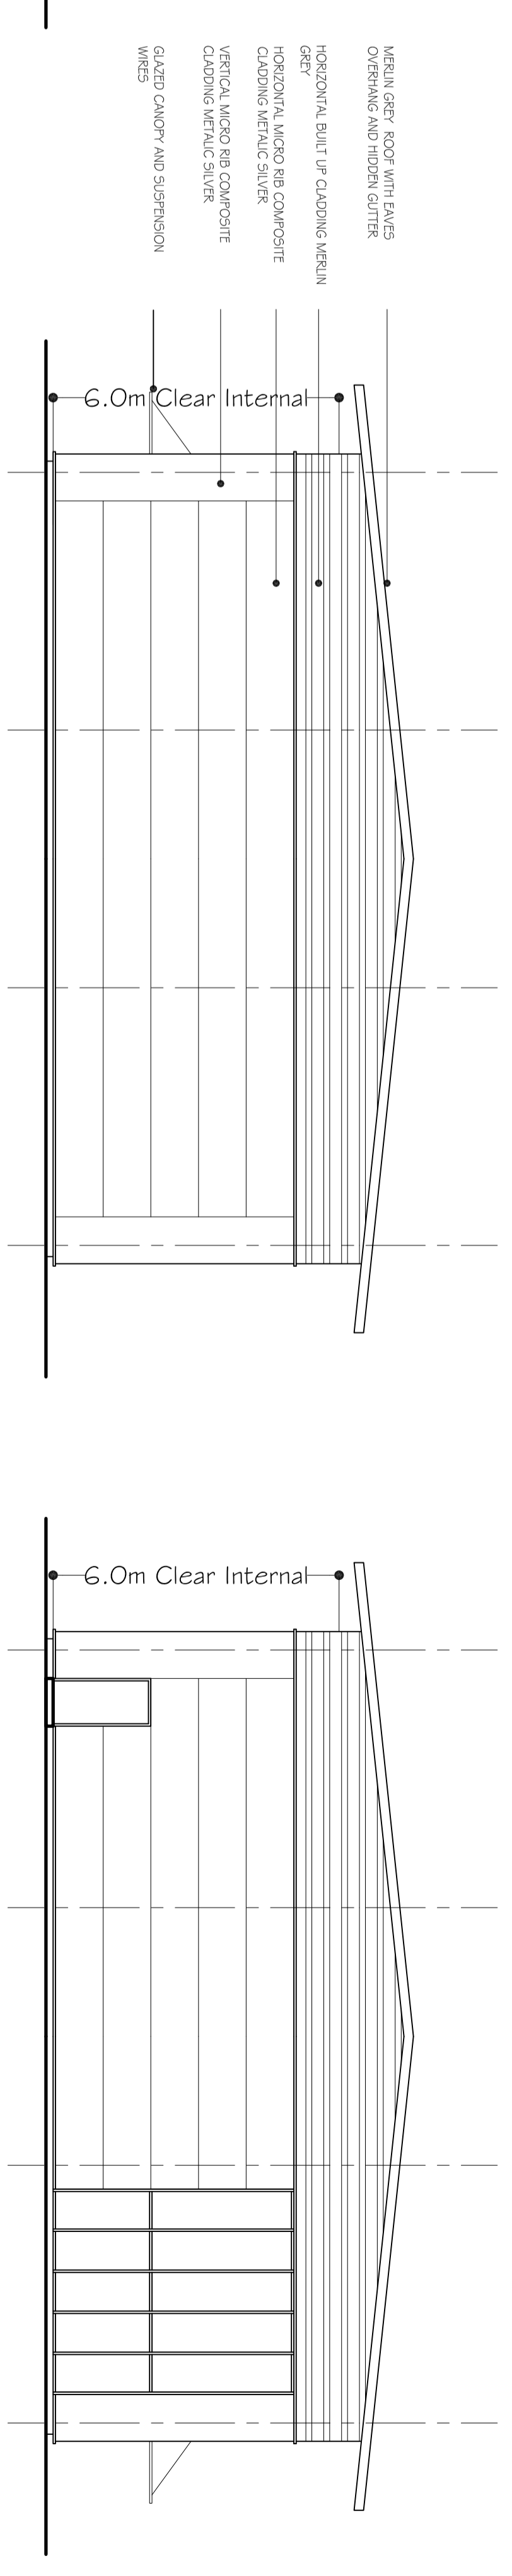


BLOCK B - East Elevation

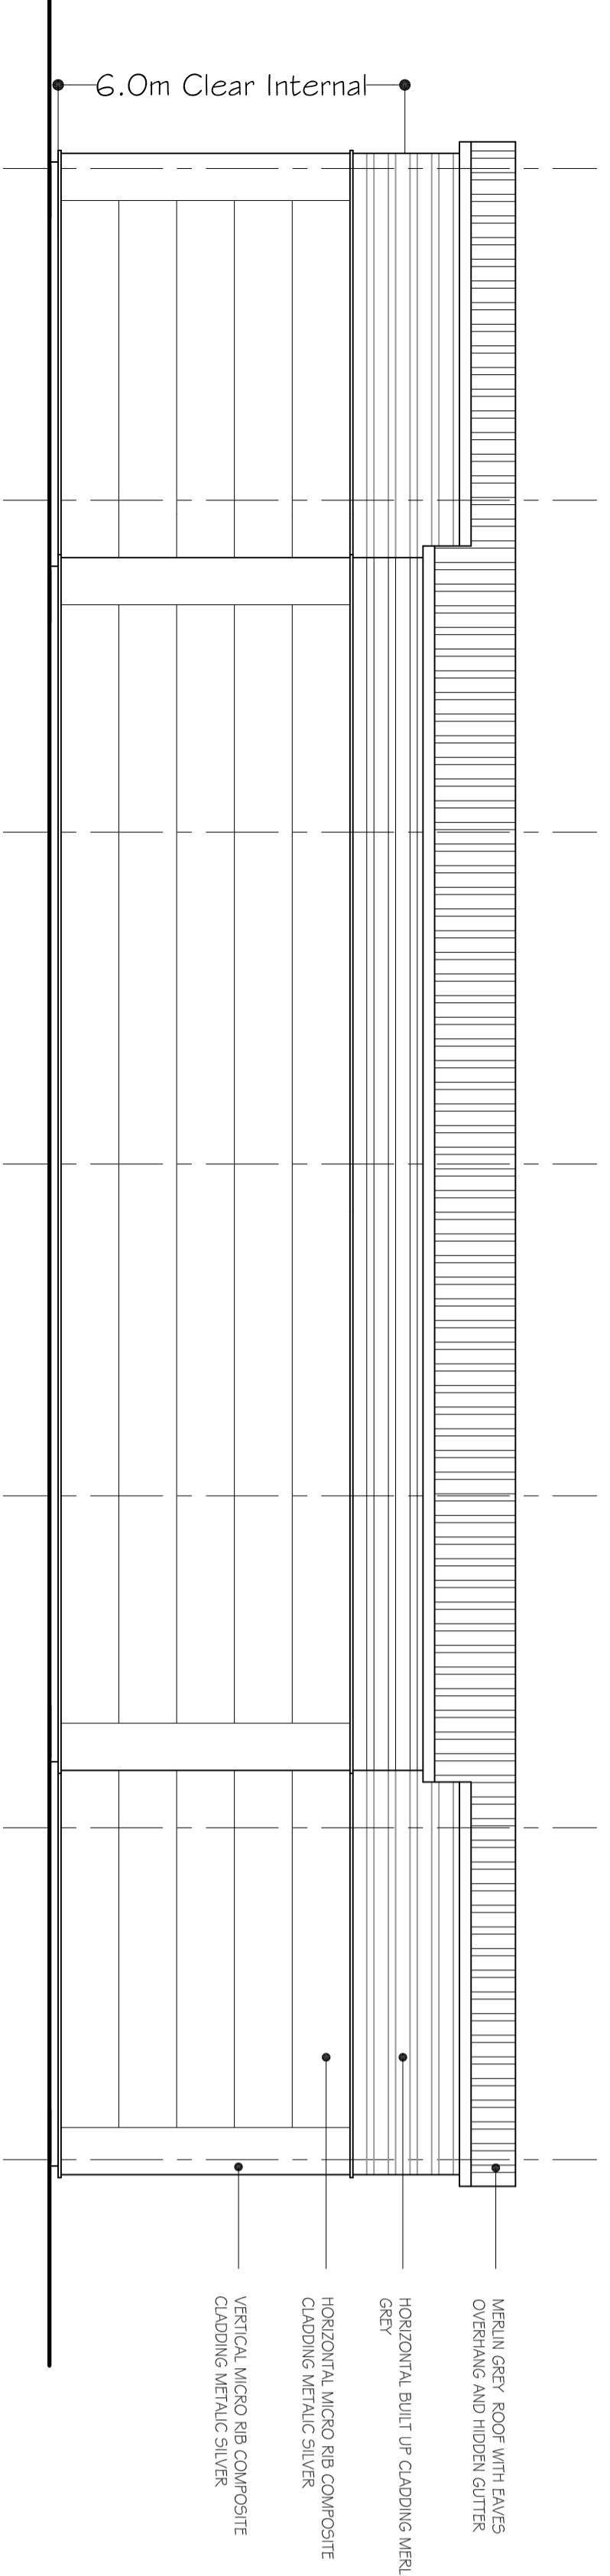


BLOCK A - South Elevation

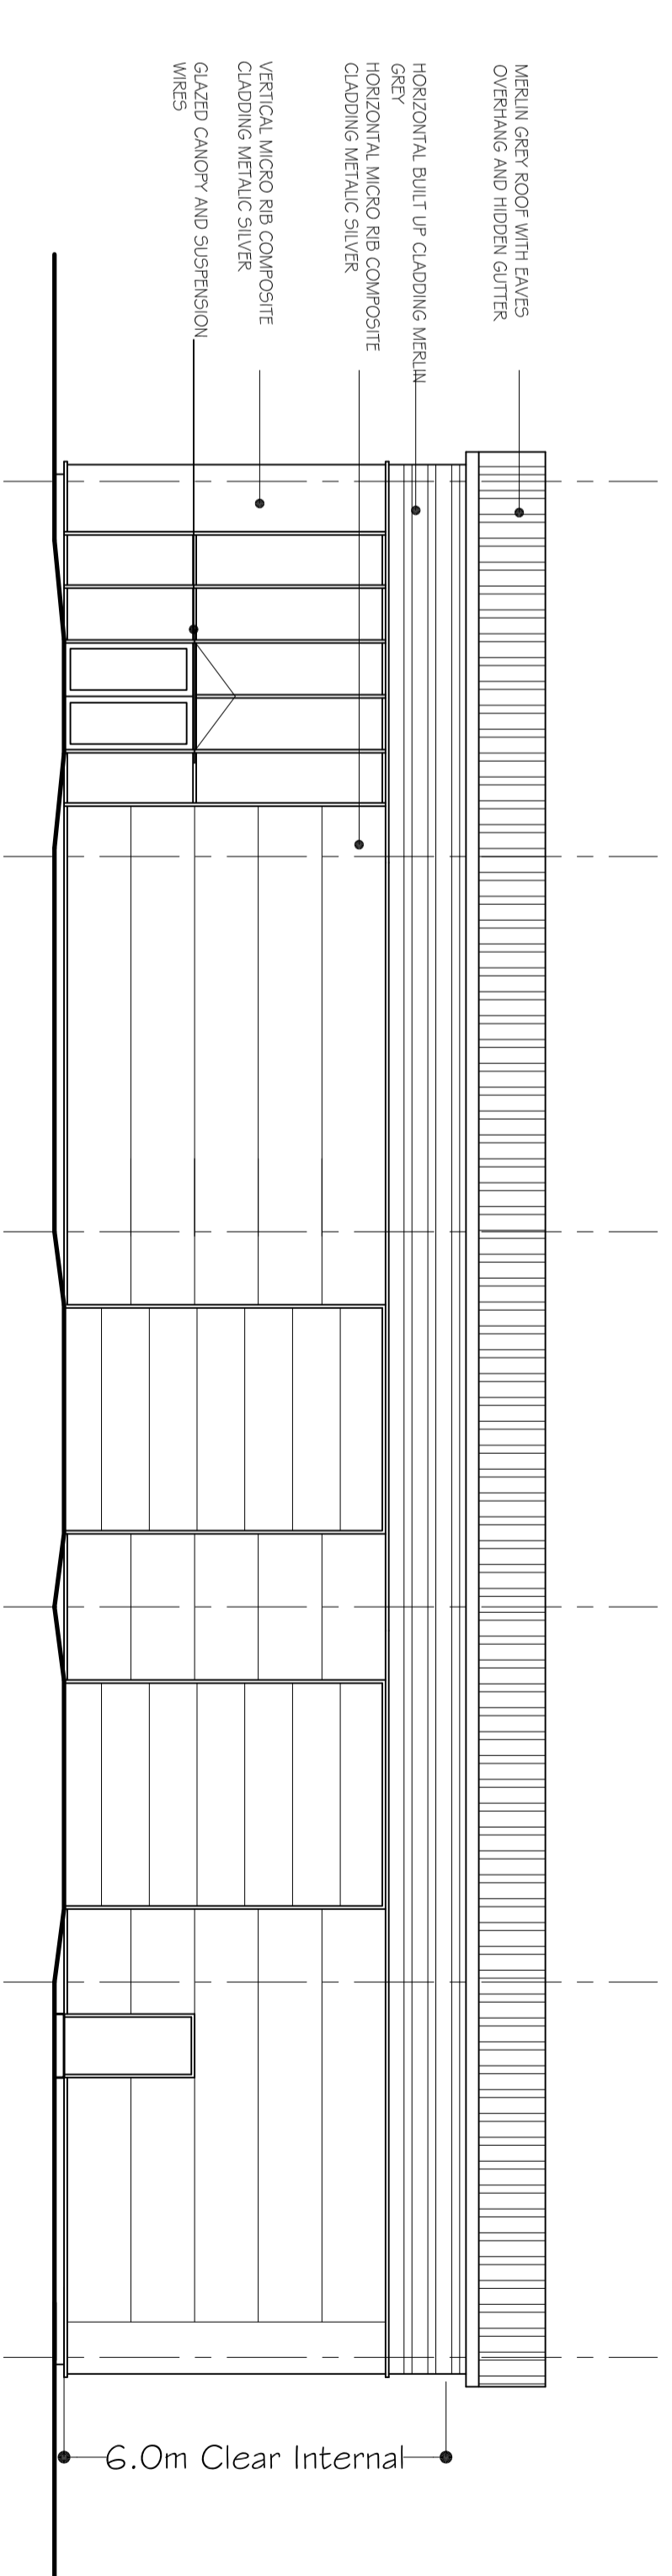


BLOCK B - South Elevation

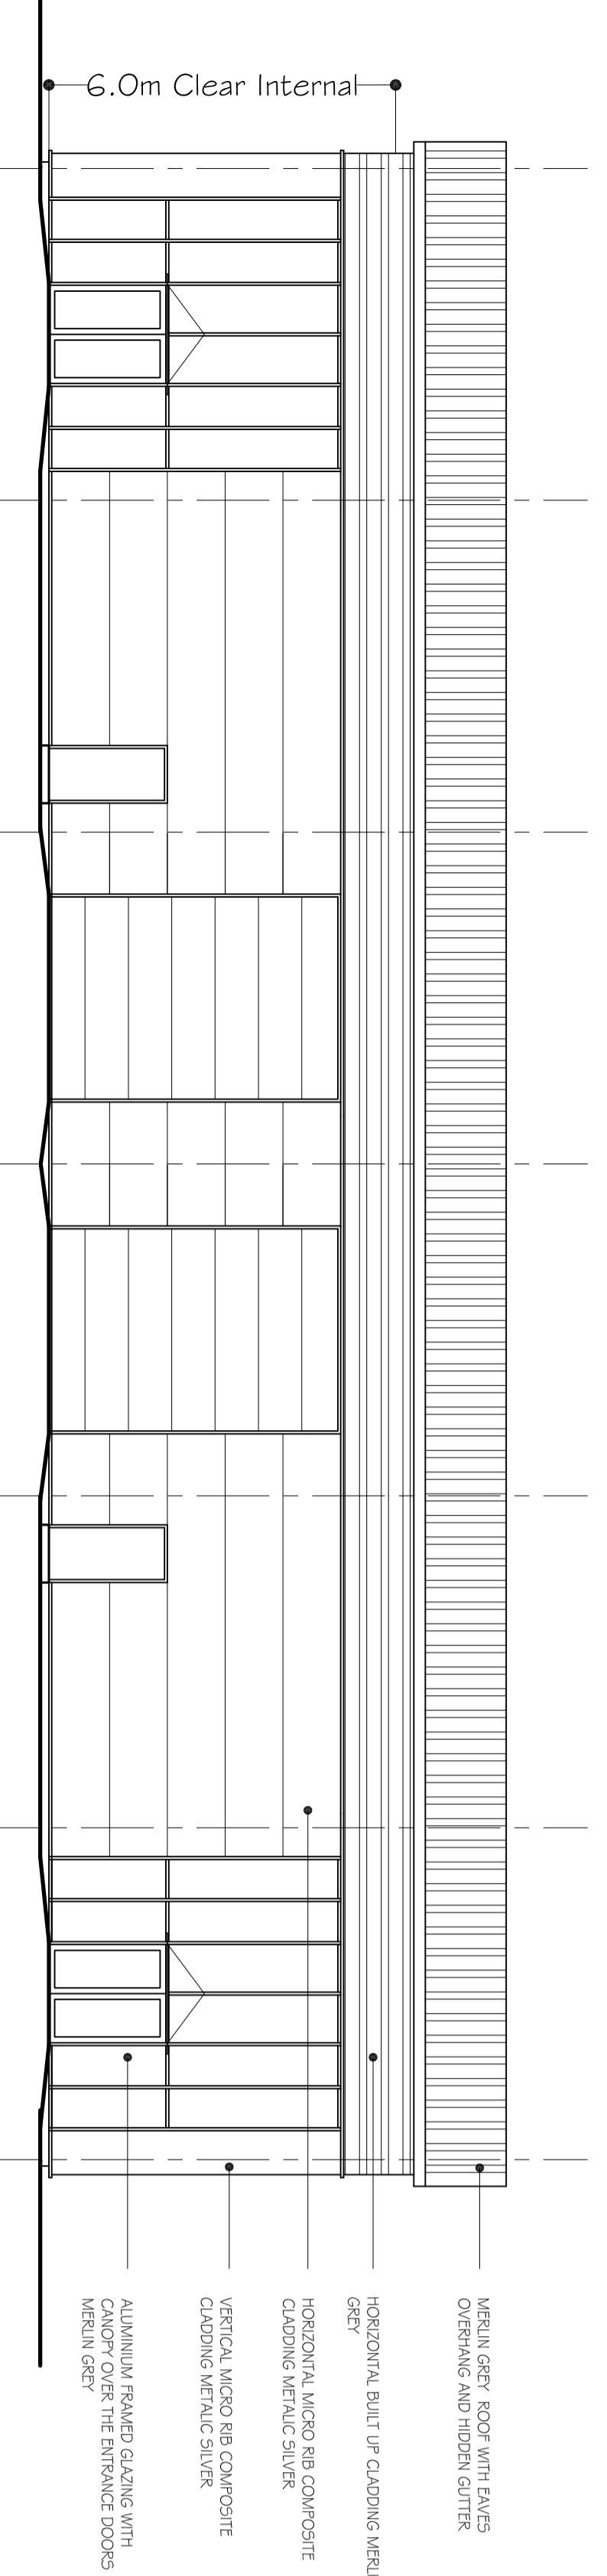


BLOCK A - North Elevation

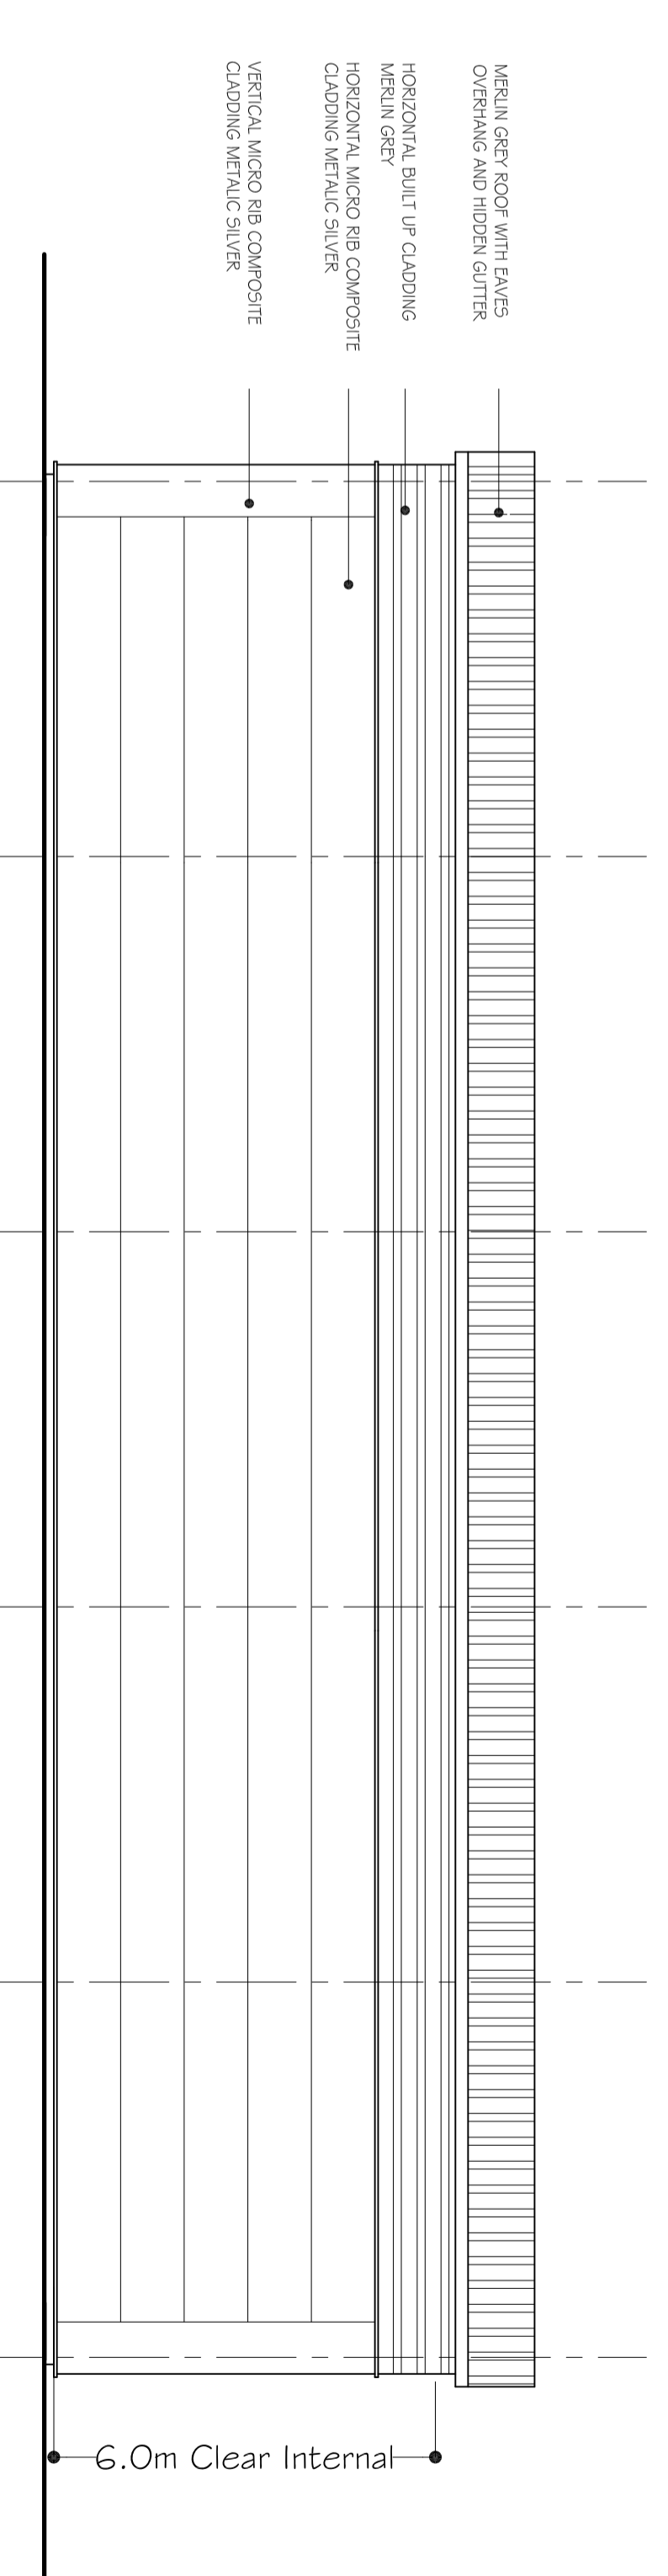

BLOCK B - North Elevation

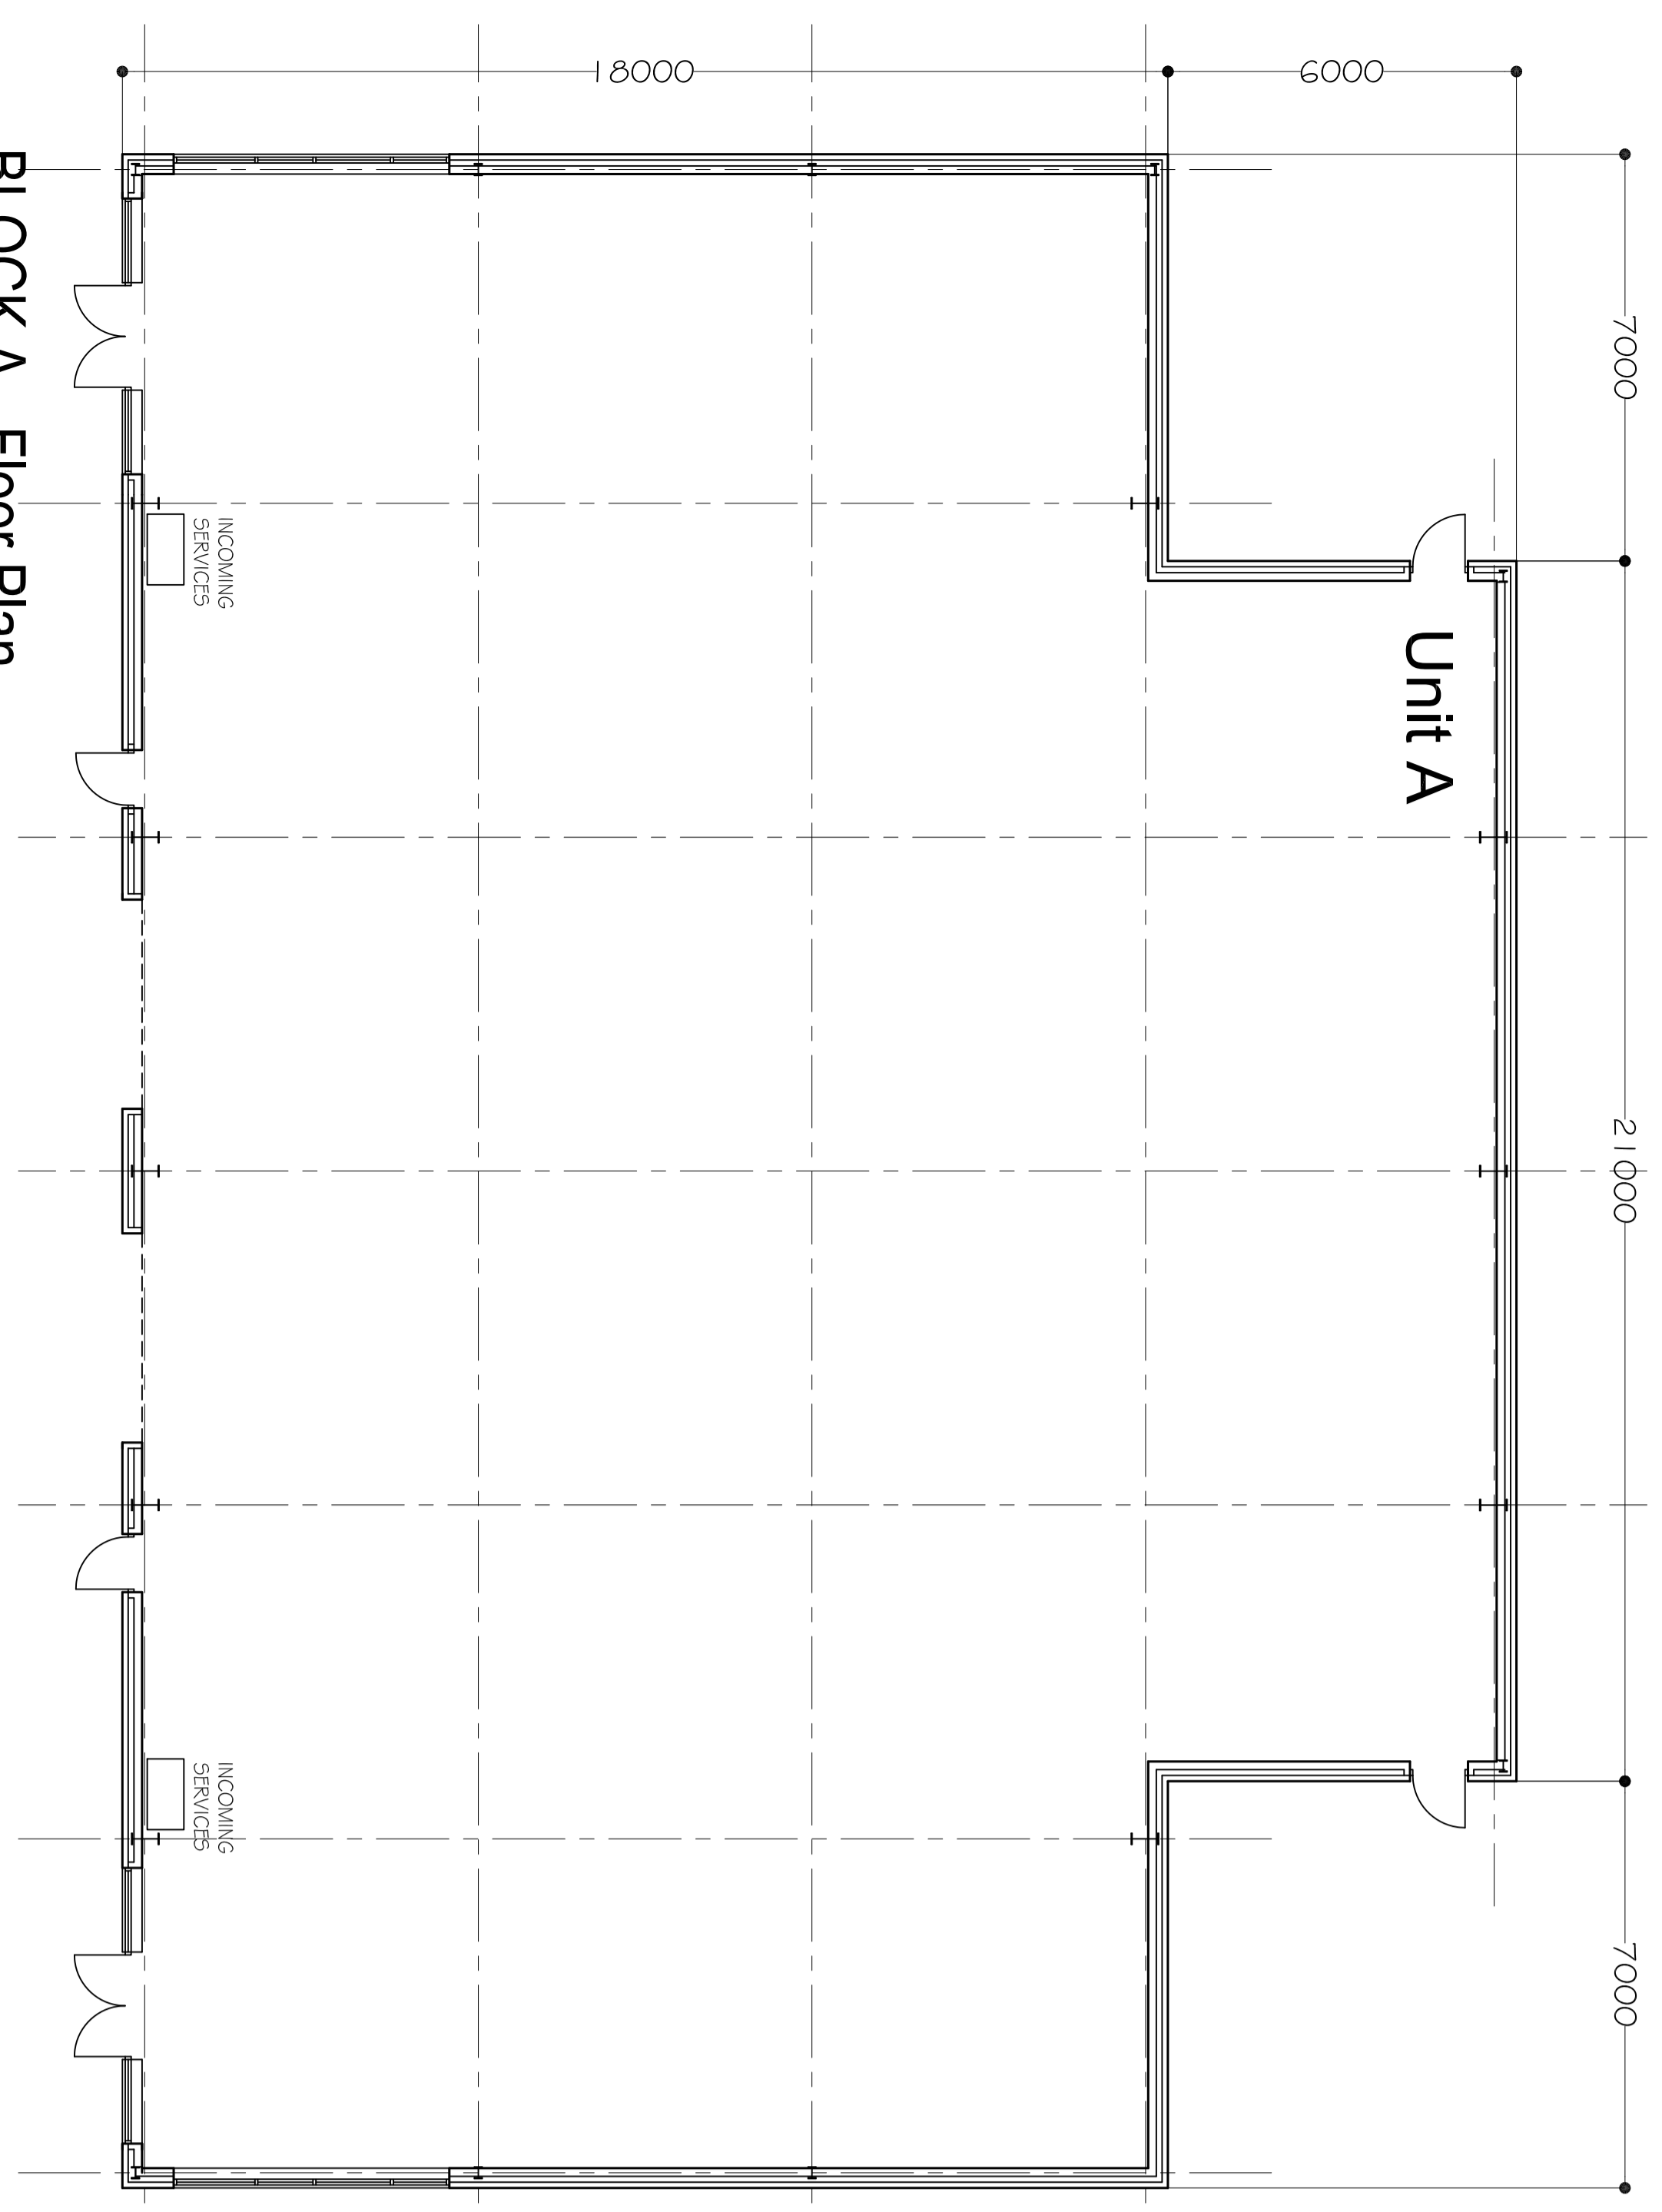

BLOCK A - Floor Plan

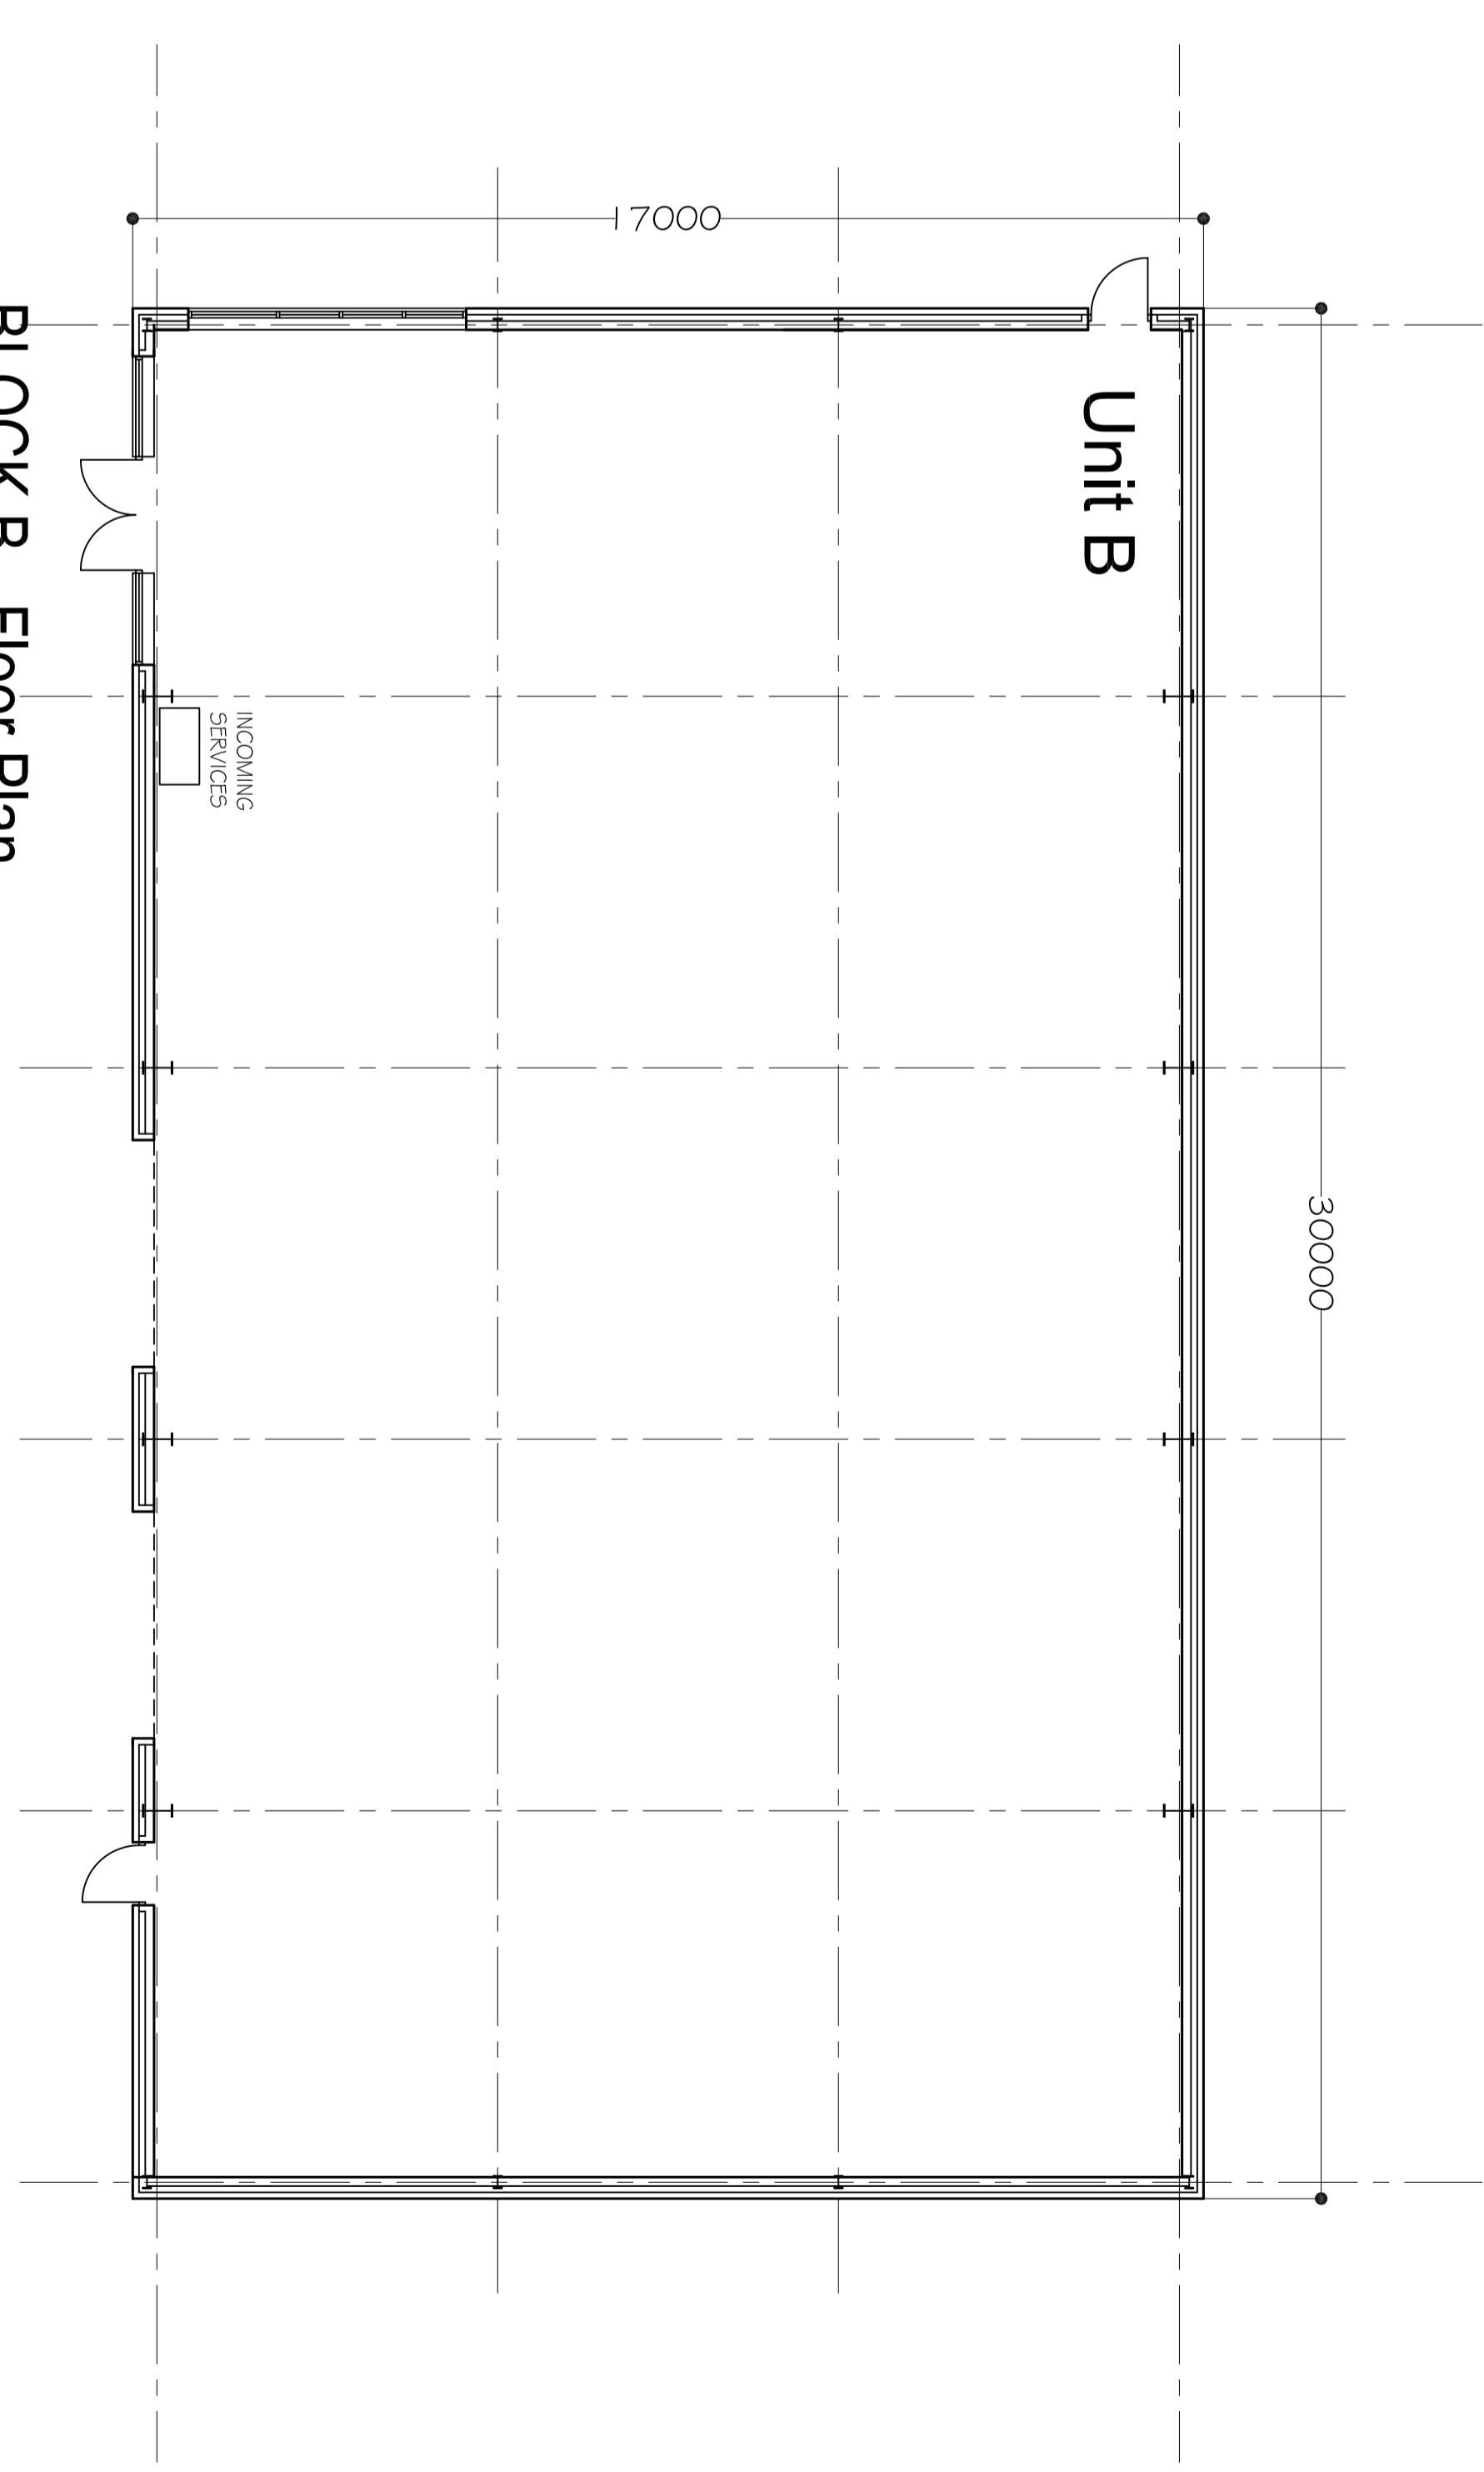

BLOCK B - Floor Plan

Rev: E Entrance Changes revised 30/09/16
 Rev: D Roof and Windows revised 29/09/16
 Rev: C Windows and Windows revised 16/09/16
 Rev: B Coloured Cladding removed, leading doors added to
 Rev: A Entrance doors removed, leading door omitted 17.11.15

Proposed Development,
 New Hall Hey, Rawtenstall

Solomon Commercial Ltd
 Phases 3 - Floor Plan & Elevations

Scale: 1:100@A0 Date: 05.11.15 No. 1480/0/E



Contractors and Developers
 Barnfield Construction
 Limited
 100, Lonsdale Road
 Malmesbury, Wiltshire, SN6 8SP
 Telephone: (01292) 42399 (5 lines)
 Fax: (01292) 42381

RAVEN
 PARTNERSHIP
 18000 Court, 1 Market Way
 Strid, Rawtenstall
 Stubbins, Burnley
 Poolethorn, Burnley
 BB12 7JNG
 Tel: 01753 53399
 Fax: 01753 53399

THIS DRAWING MUST NOT BE SCALED, ONLY WRITTEN
 DIMENSIONS MUST BE USED.
 © Copyright Crown Design Partnership. Must not be reproduced
 in part or in whole without written consent.



New Hall Hey
Business Park

30



30



End

Barnfield
construction

Barnfield
construction